


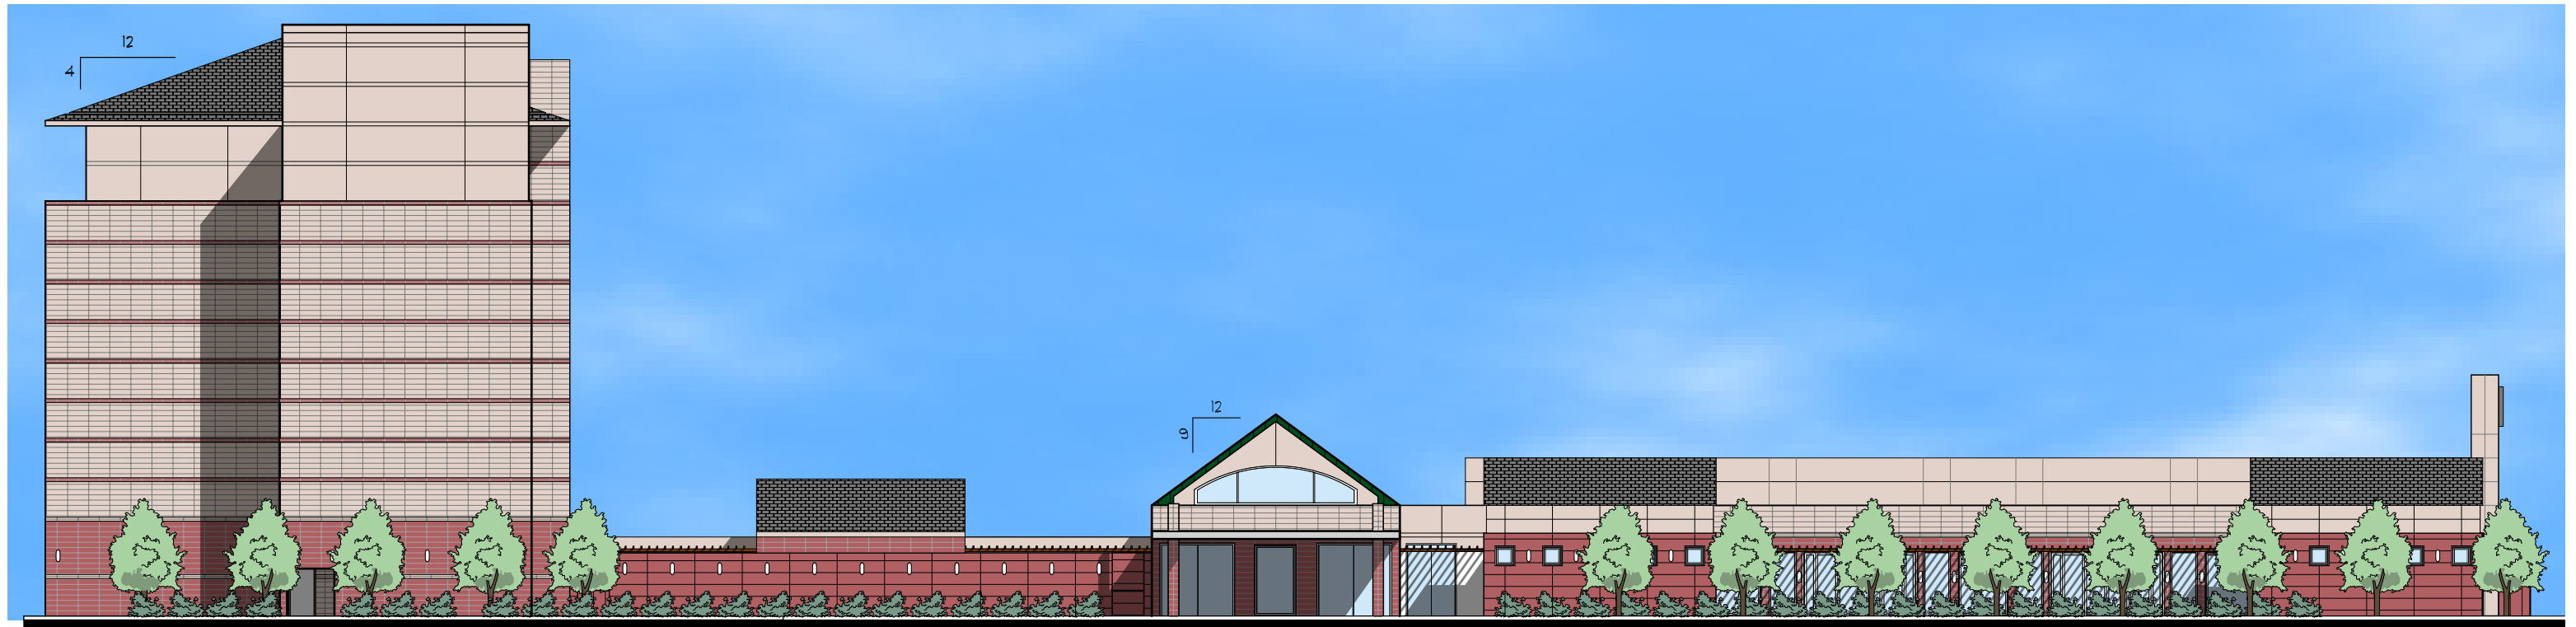

1

WEST ELEVATION

SCALE: 1" = 20'



2

NORTH ELEVATION

SCALE: 1" = 20'

COPPELL CONFERENCE CENTER
AND HOTEL COMPLEX
LOT 2 BLOCK C, DIVIDEND DRIVE & POINT WEST BOULEVARD, COPPELL, TEXAS, 75019

COLOR SITE ELEVATIONS I

ONE
GROUP
DESIGN, L.P.
Architecture
Interior Design
2311 Texas Drive
Irving, TX 75062
972.255.9464 ph
972.255.9795 fax

PROJECT NUMBER : COP 333
DESIGN DEVELOPMENT - 01
ISSUE DATE : 2/20/13
REVISIONS

ALL IDEAS, DESIGNS, ARRANGEMENTS AND PLANS INDICATED OR REPRESENTED BY THIS DRAWING ARE OWNED BY AND THE PROPERTY OF ONE GROUP DESIGN L.P. AND WERE CREATED, EVOLVED, AND DEVELOPED FOR USE ON AND IN CONNECTION WITH THE SPECIFIED PROJECT. NONE OF THE IDEAS, DESIGNS, ARRANGEMENTS OR PLANS SHALL BE USED BY OR DISCLOSED TO ANY PERSON, FIRM, OR CORPORATION FOR ANY PURPOSE WHATSOEVER WITHOUT THE WRITTEN PERMISSION OF ONE GROUP DESIGN L.P. WARNING: REPRODUCTION HEREOF IS A CRIMINAL OFFENSE UNDER 18 U.S.C. SEC. 506 UNAUTHORIZED DISCLOSURE MAY CONSTITUTE TRADE SECRET MISAPPROPRIATION IN VIOLATION OF I.C.24-2-311 ET. SEQ. AND OTHER LAWS. THE IDEAS, ARRANGEMENTS AND DESIGNS DISCLOSED HEREIN MAY BE PATENTED OR BE THE SUBJECT OF PENDING PATENT APPLICATION.

THIS DOCUMENT IS RELEASED UNDER THE LICENSE OF GARY MURPHY ARCHITECT, STATE OF TEXAS LICENSE #1638
THIS DOCUMENT IS FOR REVIEW AND REFERENCE ONLY.



1 EAST ELEVATION
SCALE: 1" = 20'



2 SOUTH ELEVATION
SCALE: 1" = 20'

**COPPELL CONFERENCE CENTER
AND HOTEL COMPLEX**
LOT 2 BLOCK C, DIVIDEND DRIVE & POINT WEST BOULEVARD, COPPELL, TEXAS, 75019

COLOR SITE ELEVATIONS 2

ONE
GROUP
DESIGN, L.P.
Architecture
Interior Design
2311 Texas Drive
Irving, TX 75062
972.255.9464 ph
972.255.9795 fax

PROJECT NUMBER : COP 333
DESIGN DEVELOPMENT - 01
ISSUE DATE : 2/20/13
REVISIONS

ALL IDEAS, DESIGNS, ARRANGEMENTS AND PLANS INDICATED OR REPRESENTED BY THIS DRAWING ARE OWNED BY AND THE PROPERTY OF ONE GROUP DESIGN L.P. AND WERE CREATED, EVOLVED, AND DEVELOPED FOR USE ON AND IN CONNECTION WITH THE SPECIFIED PROJECT. NONE OF THE IDEAS, DESIGNS, ARRANGEMENTS OR PLANS SHALL BE USED BY OR DISCLOSED TO ANY PERSON, FIRM, OR CORPORATION FOR ANY PURPOSE WHATSOEVER WITHOUT THE WRITTEN PERMISSION OF ONE GROUP DESIGN L.P. WARNING: REPRODUCTION HEREOF IS A CRIMINAL OFFENSE UNDER 18 U.S.C. SEC. 506 UNAUTHORIZED DISCLOSURE MAY CONSTITUTE TRADE SECRET MISAPPROPRIATION IN VIOLATION OF I.C.24-2-31-H ET. SEQ. AND OTHER LAWS. THE IDEAS, ARRANGEMENTS AND DESIGNS DISCLOSED HEREIN MAY BE PATENTED OR BE THE SUBJECT OF PENDING PATENT APPLICATION.

THIS DOCUMENT IS RELEASED UNDER THE LICENSE OF GARY MURPHY ARCHITECT, STATE OF TEXAS LICENSE #1638
THIS DOCUMENT IS FOR REVIEW AND REFERENCE ONLY.