



Elevations Exhibit

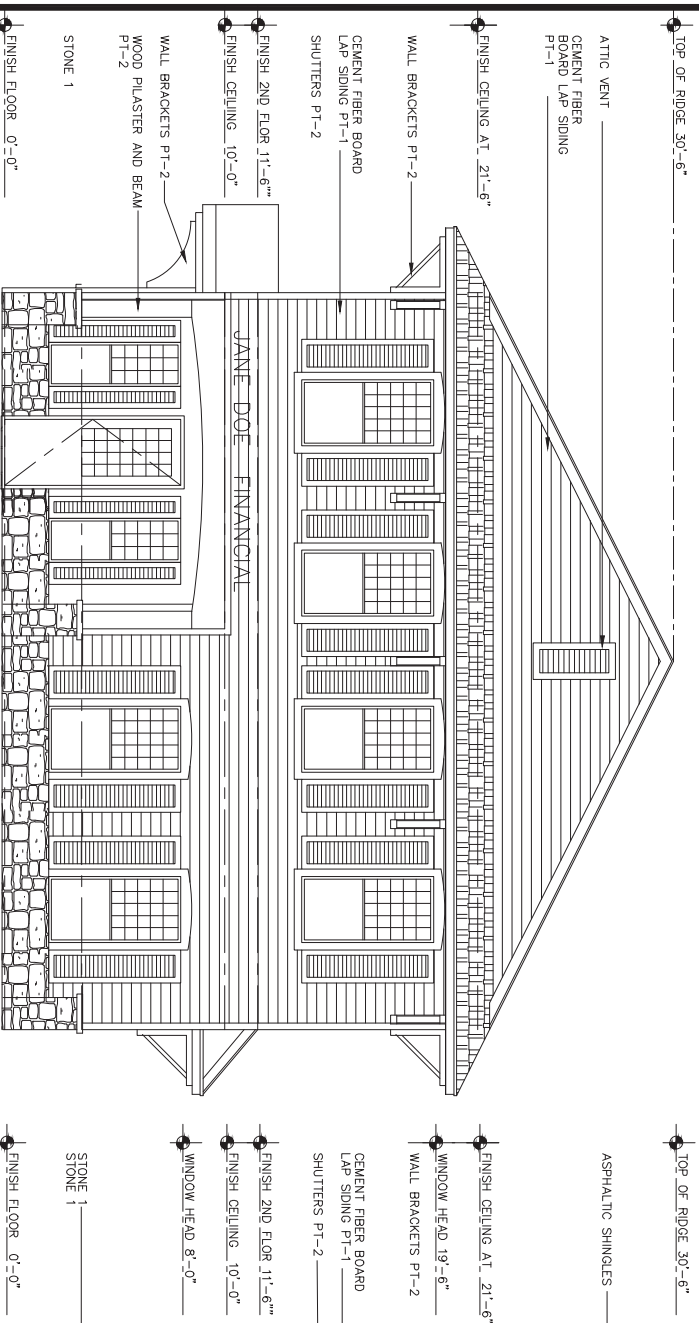


01 West Elevation - Bldg 1

Scale: 1/4"=1'-0"

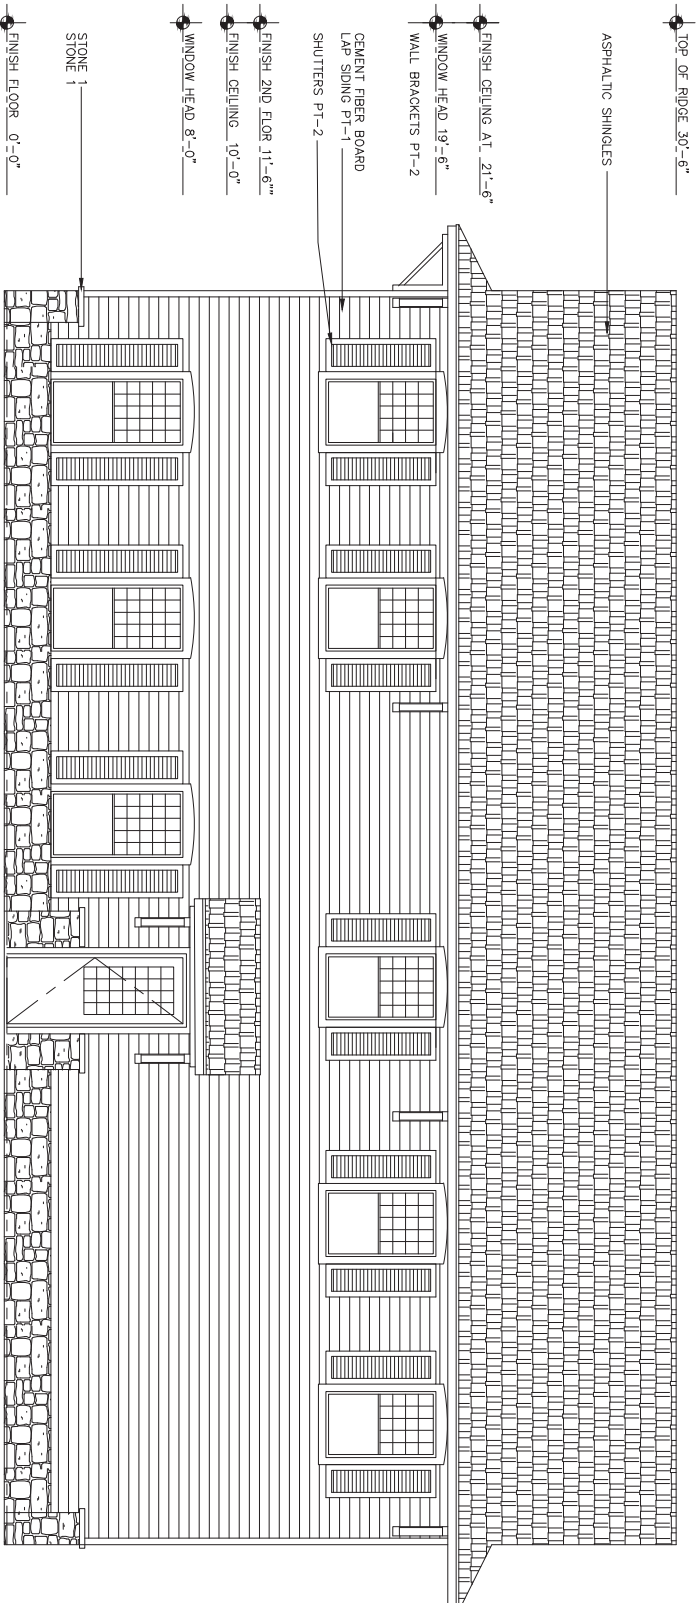


02 South Elevation - Bldg 1

Scale: 1/4"=1'-0"

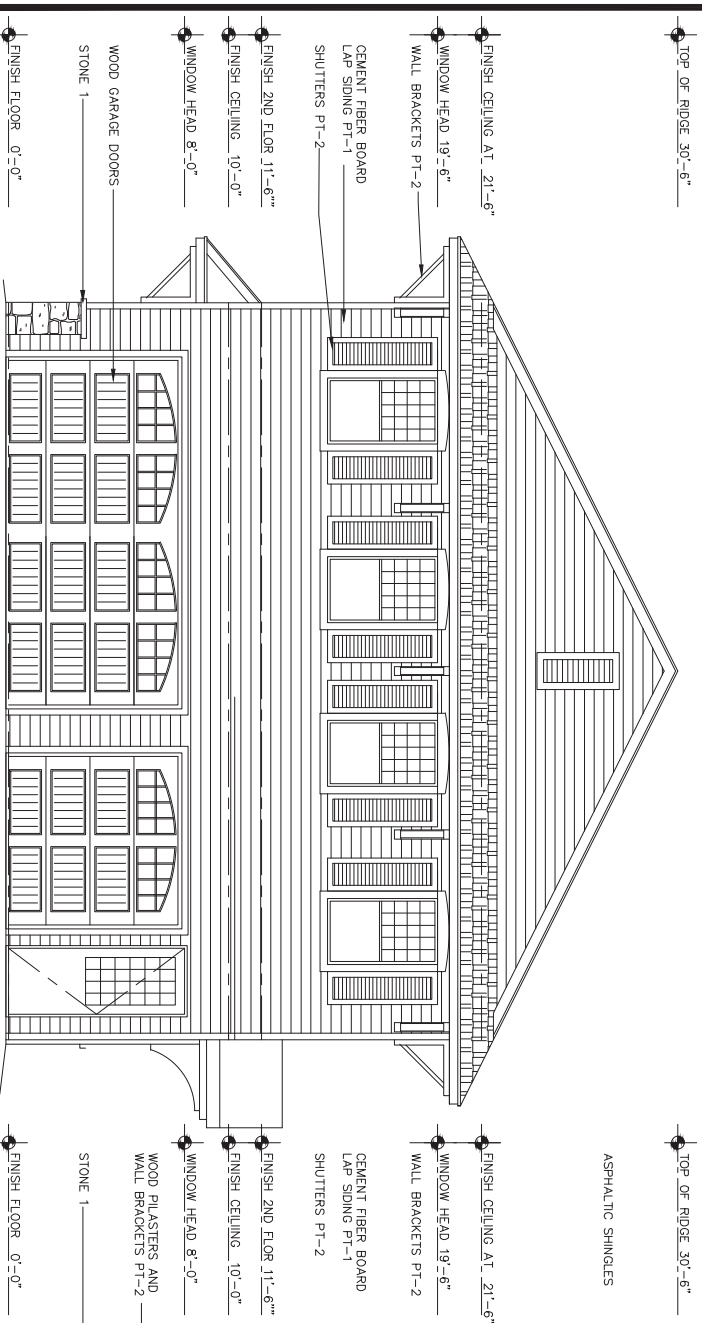

03 East Elevation - Bldg 1

Scale: 1/4"=1'-0"

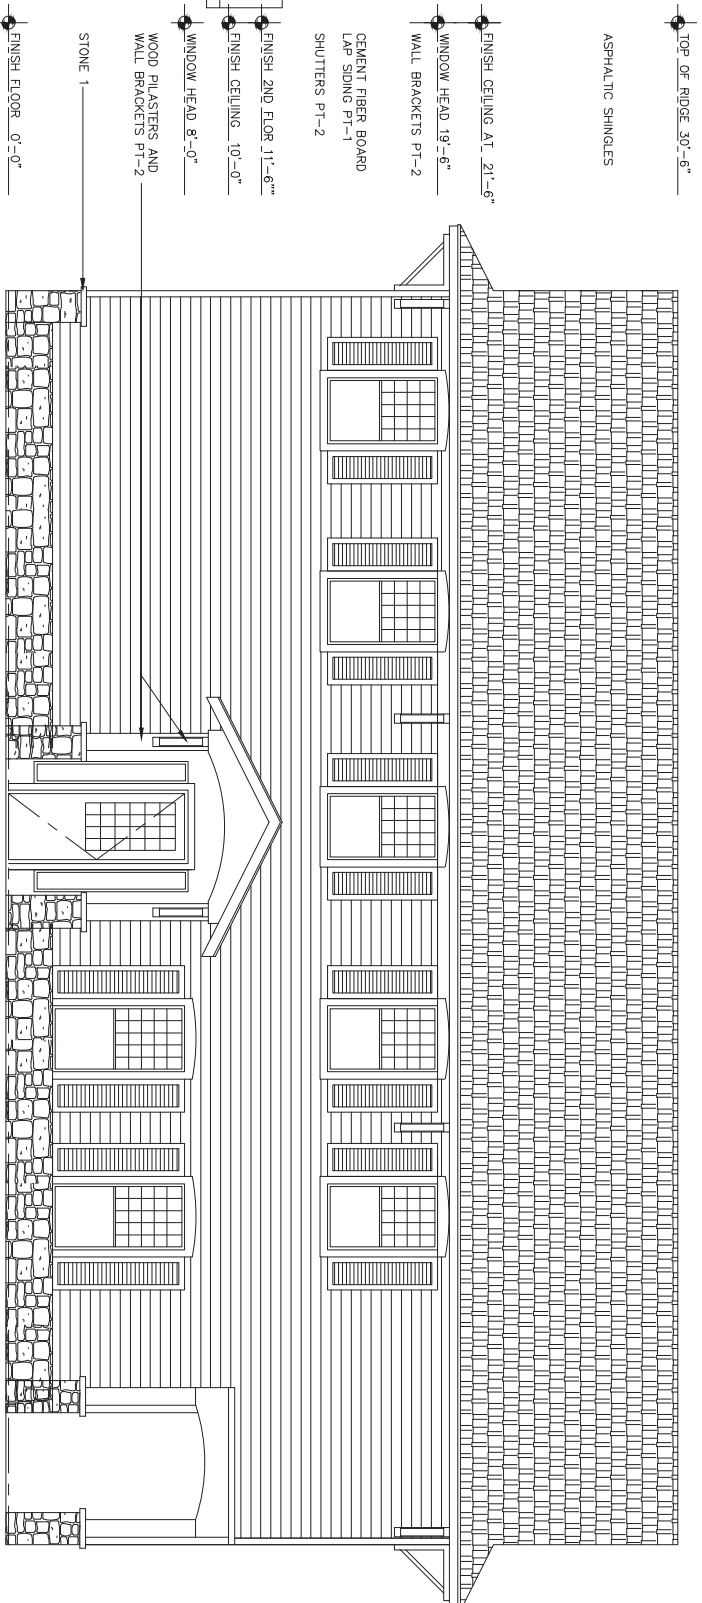


04 North Elevation - Bldg 1

Scale: 1/4"=1'-0"


REVISIONS	BY
•	
•	
•	
•	

Elevations Exhibit

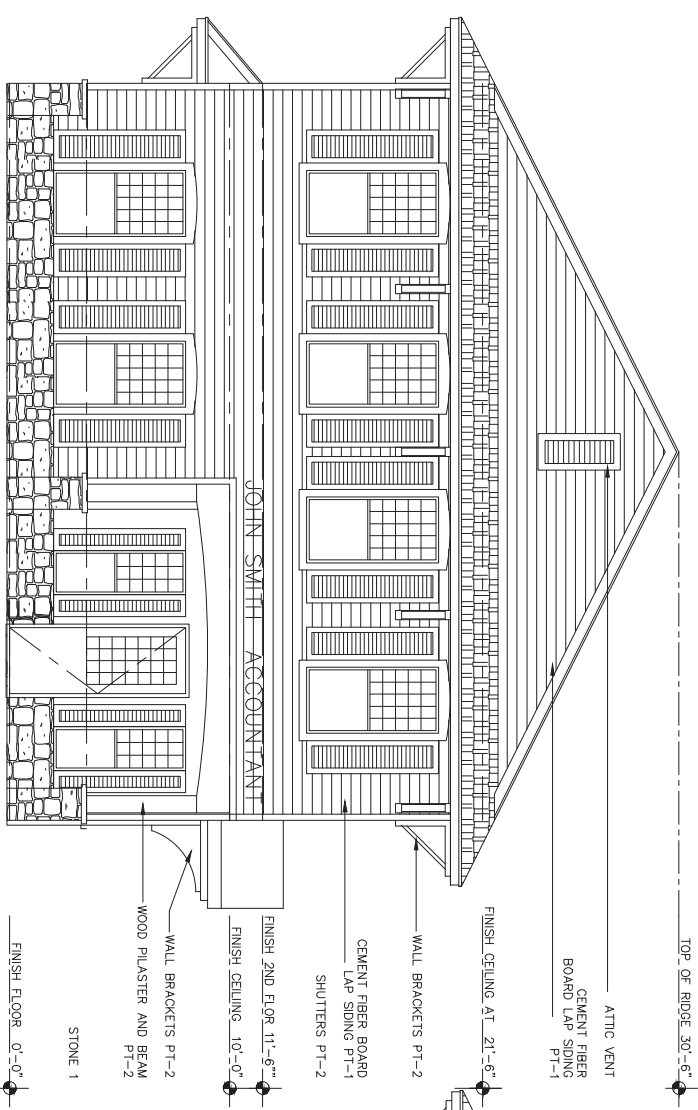


01 West Elevation - Bldg 2

Scale: 1/4"=1'-0"

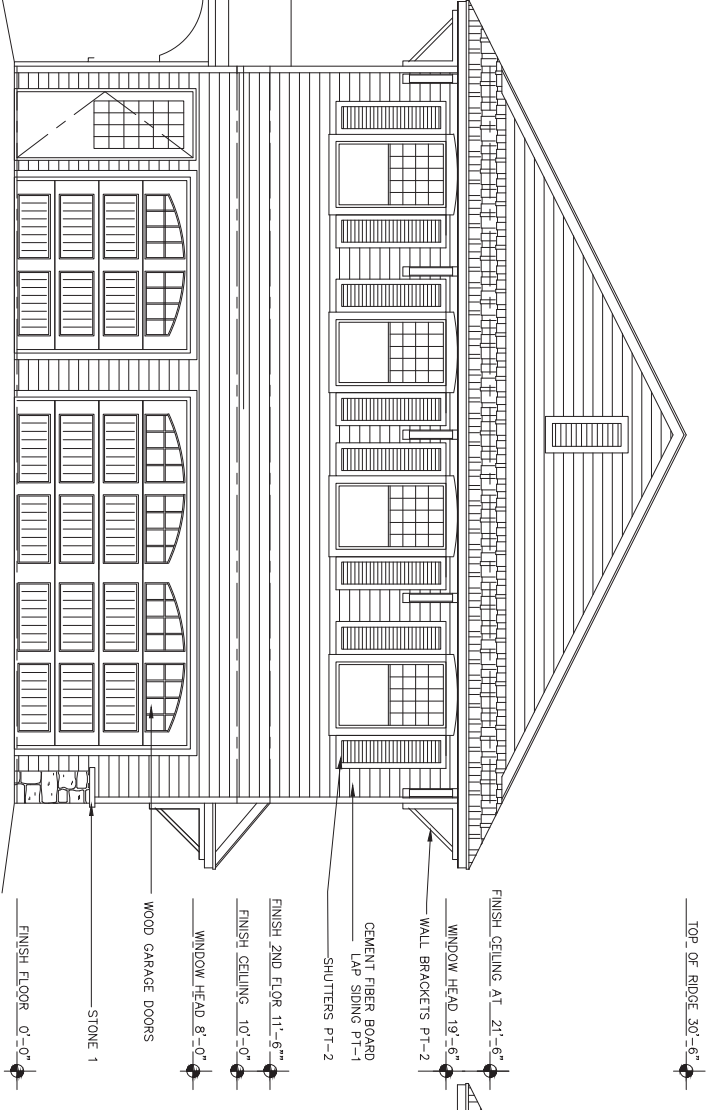


03 East Elevation - Bldg 2

Scale: 1/4"=1'-0"

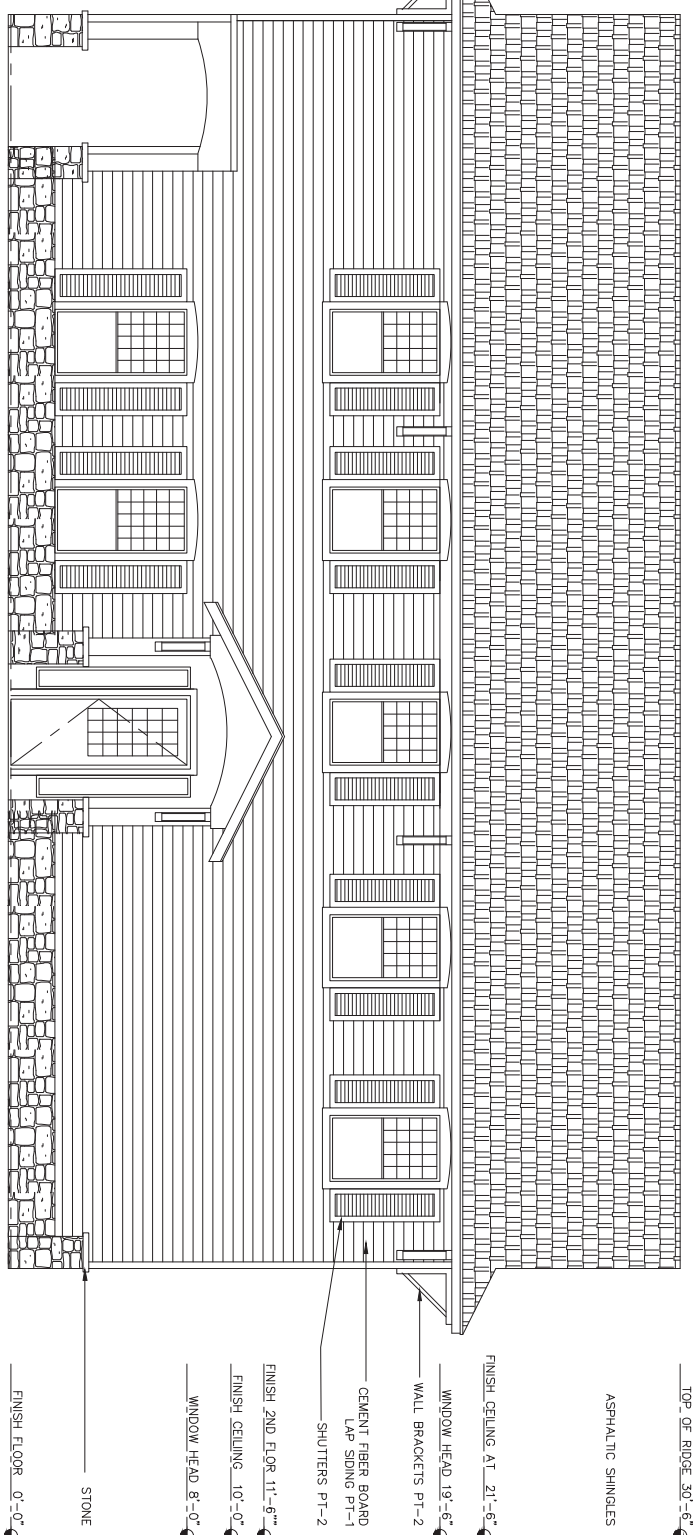

02 South Elevation - Bldg 2

Scale: 1/4"=1'-0"

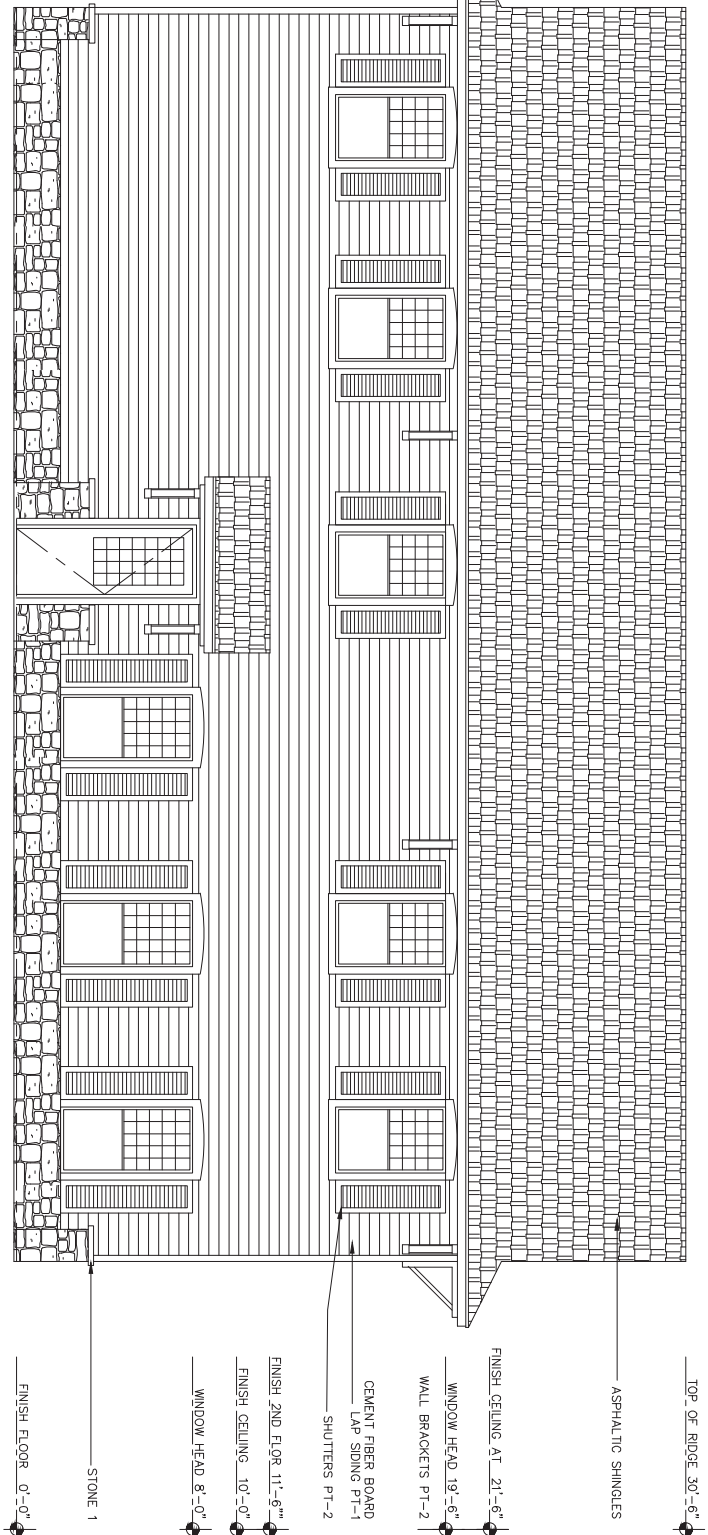

04 North Elevation - Bldg 2

Scale: 1/4"=1'-0"

© 2018
GPF
Architects

413 W. BETHEL ROAD
COPPELL, TEXAS 75018
TEL: (972) 384-4888
CONSULTANTS
CIVIL ENGINEER
MEY ENGINEERING, LLC
4124 BOLERO CT
FURNACE, TEXAS
LANDSCAPE ARCHITECT
PARR OGDENSON, LLC
41100 TEXAS 76008

THESE PLANS ARE NOT
COMPLETED AND SHALL
NOT BE USED FOR
CONSTRUCTION

Coppell Live/Work
544 S. Coppell Road
COPPELL, TEXAS 75019

REVISIONS	BY
•	
•	
•	
•	

DATE 8/14/18	ISSUE FOR CITY COUNCIL
DRAWN OF	
CHECKED BY	
SCALE AS SHOWN	
JOB NO. 188	
SHEET	

A3.1
OF SHEETS

Renderings Exhibit

WSW Elevation at Coppell Road



SW Elevation at Corner of Coppell Road & McNear Drive



Renderings Exhibit

SE Elevation along McNear Drive



NE Elevation

