


1 SOUTH ELEVATION
A300 1/8" = 1'-0"

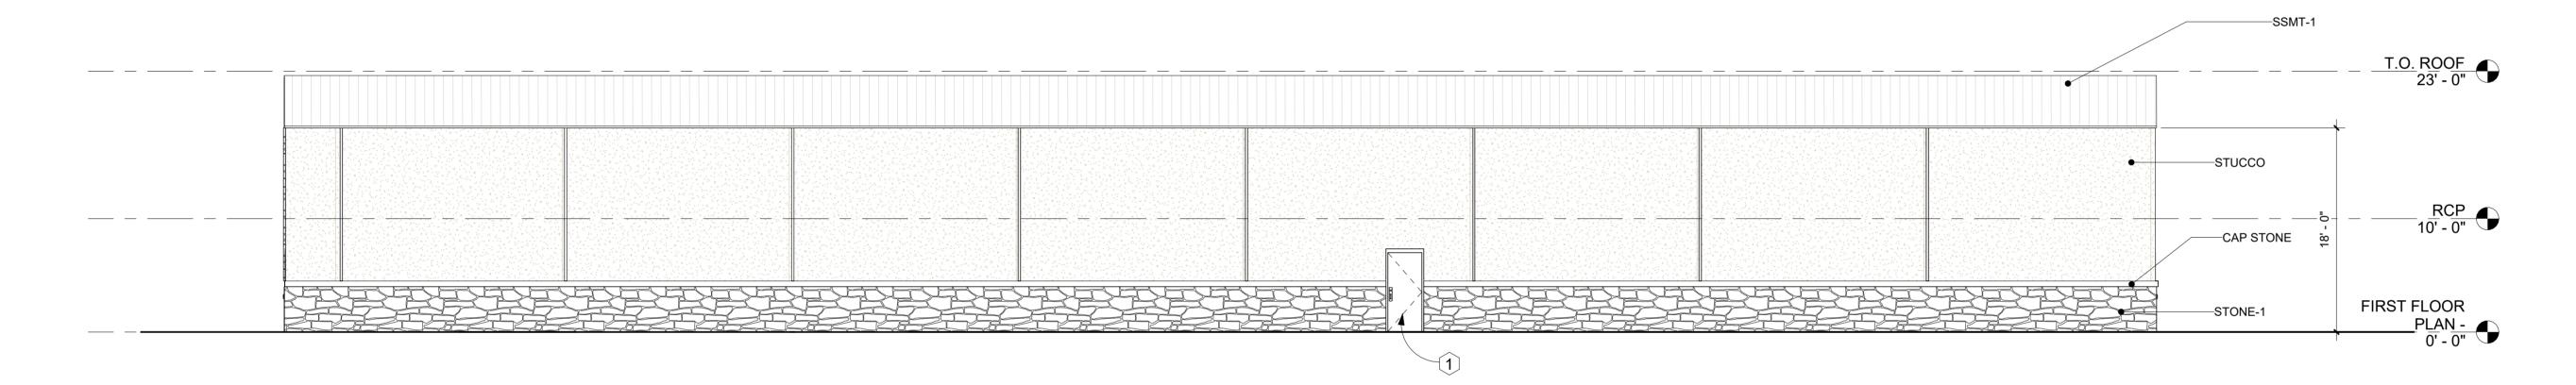

2 NORTH ELEVATION
A300 1/8" = 1'-0"

### COPPELL ENTERTAINMENT PLAZA, LOT 1, BLOCK A

MEL/ARCH the architectural studio

1201 EVANS AVE.
SUITE 300
FORT WORTH, TX 76104
PHONE: 817 653-3007
matthijs@melarch.com

Project Status

**CONSULTANTS:** 


360 State Hwy 121, Coppell, TX 75019


THIS DOCUMENT IS NOT FOR REGULATORY APPROVAL, PERMITTING OR CONSTRUCTION.

REVISIONS

NO:	DATE:	DESCRIPTION:				
DATE: DRAW CHECK	PROJECT NO:         PC24024           DATE:         02/11/2025           DRAWN BY:         JM           CHECKED BY:         MM					
COPYR	COPYRIGHT: MELCHIORS ARCHITECTURE, LLC. 2025					
SHEET	SHEET TITLE:					
	EXTERIOR ELEVATIONS					
_	A300					

GENERAL NOTES	NOTES BY NUMBER	EXTER	RIOR FINIS	H SCHEDU	LE			
4 DEFED TO ONG OTRUCTURAL MEQUANICAL AND ELECTRICAL QUEETO FOR ARRITONIAL CONCERNICATION INFORMATION	(A) JUM DOOD A FRAME	MARK	DESCRIPTION	MANUFACTURER	SERIES	COLOR	REMARKS	NO:
<ol> <li>REFER TO CIVIL, STRUCTURAL, MECHANICAL, AND ELECTRICAL SHEETS FOR ADDITIONAL CONSTRUCTION INFORMATION.</li> <li>CONTRACTOR TO COORDINATE ALL WORK WITH OTHER TRADES INVOLVED IN ORDER TO MINIMIZE CONFLICT AND TO COORDINATE ALL</li> </ol>	1 HM DOOR & FRAME.	STONE-1	CULTURED STONE	EL DORADO STONE				PROJ
<ol> <li>ACTIVITIES.</li> <li>CONTRACTOR SHALL FIELD VERIFY ALL EXISTING UTILITIES, GENERAL SITE CONDITIONS, SPOT ELEVATIONS, AND DIMENSIONS PRIOR TO CONSTRUCTION - NOTIFIY ARCHITECT OF ANY DISCREPANCIES BETWEEN DRAWINGS AND FIELD CONDITIONS IMMEDIATELY.</li> <li>IT SHALL BE RESPONSIBILITY OF THE GENERAL CONTRACTOR TO FAMILIARIZE HIMSELF/HERSELF WITH EXISTING SITE CONTITIONS AND ALL APPLICABLE FEDERAL, STATE, LOCA LAWS AND REGULATIONS. IF THERE IS A CONFLICT BETWEEN THESE DOCUMENTS AND ALL APPLICABLE LAWS, THE CONTRACTOR SHALL NOTIFY THE ARCHITECT IN WRITING PRIOR TO THE COMMENCEMENT OF WORK</li> <li>THE CONTRACTOR SHALL PROVIDE ALL LABOR, EQUIPMENT, AND MATERIALS UNLESS INDICATED OTHERWISE, AS WELL AS SECURE ALL</li> </ol>	<u>2</u> <u>3</u>	STUCCO-1	STUCCO WALL	TO BE DETERMINED				DATE
		AWNING	MATL DESCRIPTION	TO BE DETERMINED		GRAY		ISSUE
	5	SSMT-1	STANDING SEAM METAL ROOF	TO BE DETERMINED		GRAY		
NECESSARY PERMITS TO PERFORM THE WORK INDICATED WITHIN THESE DOCUMENTS.  6. THESE CONSTRUCTION DRAWINGS DO NOT CONTAIN INFORMATION WITH REGARD TO CONSTRUCTION SAFETY PROCEDURES. THE GENERAL	<u>6</u>	CAP STONE-1	LIMESTONE CAP	TO BE DETERMINED		DARK GRAY		COPY MELC
CONTRACTOR IS RESPONSIBLE FOR ALL CONSTRUCTION SAFETY AND SHALL PERFORM ALL WORK IN ACCORDANCE WITH ALL APPLICABLE CONSTRUCTION SAFETY GUIDELINES.	$\widehat{7}$							SHEE
7. PROVIDE CONTROL JOINTS AT ALL COLOR AND FINISH MATERIAL TRANSITIONS AT SPACING PER MANUFACTURER RECOMMENDATIONS.	9							_
	9							-
								_

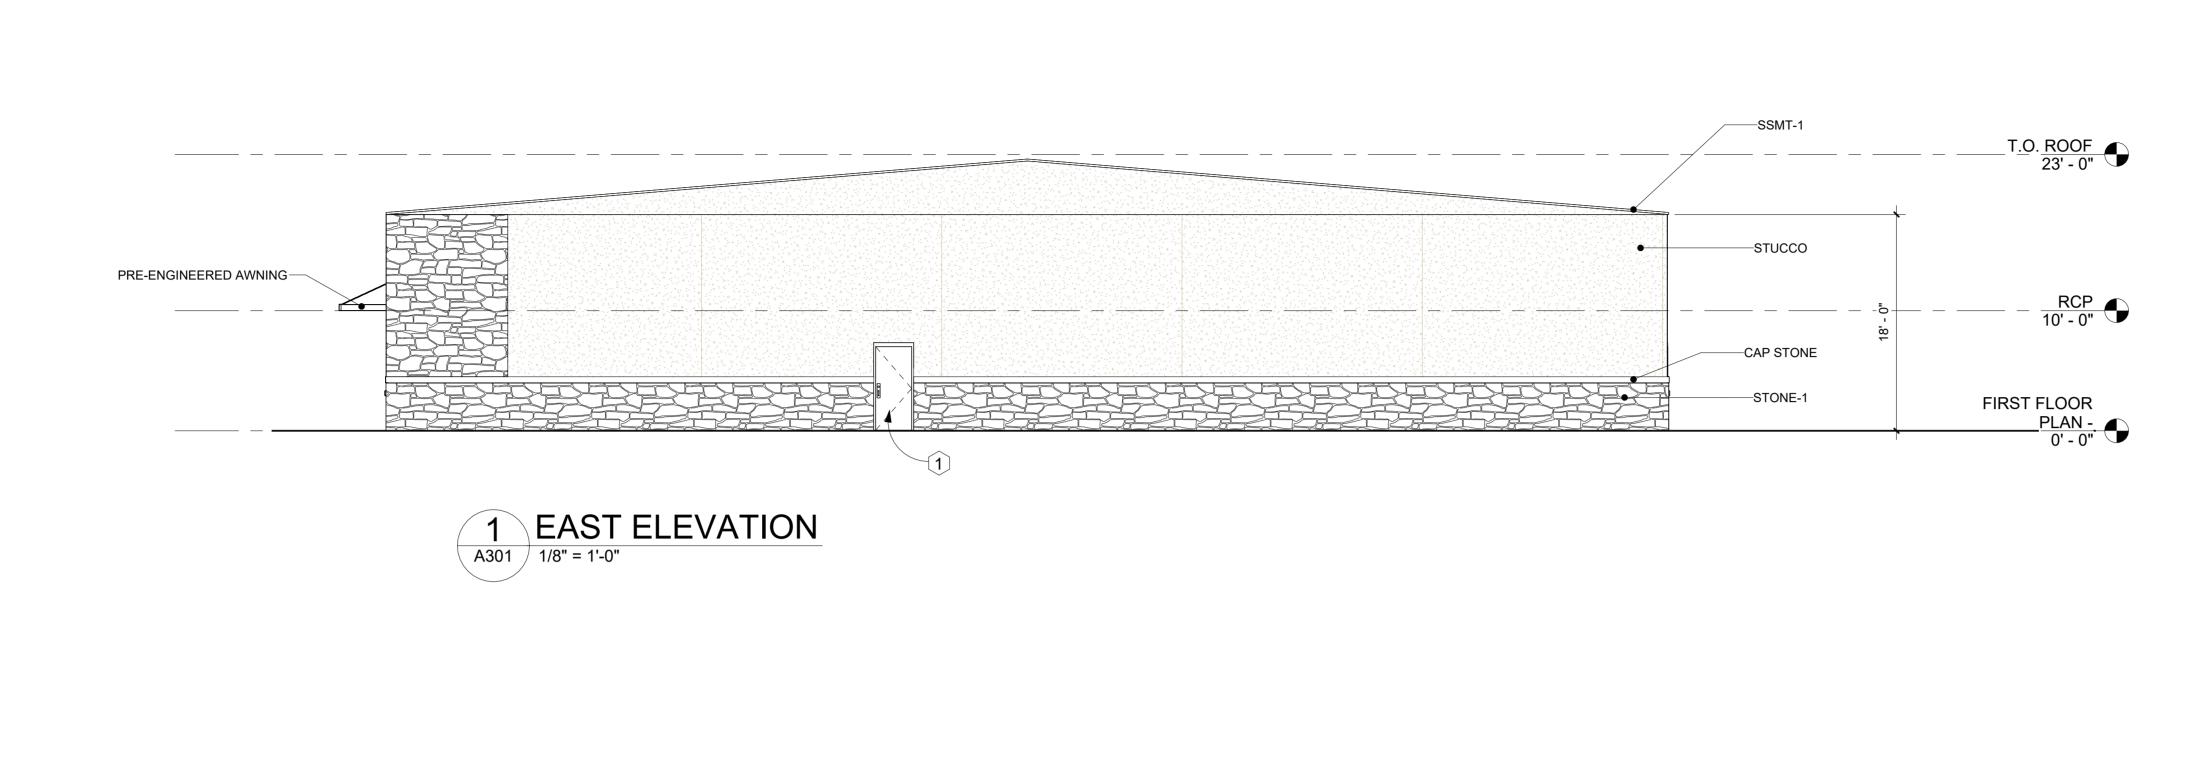

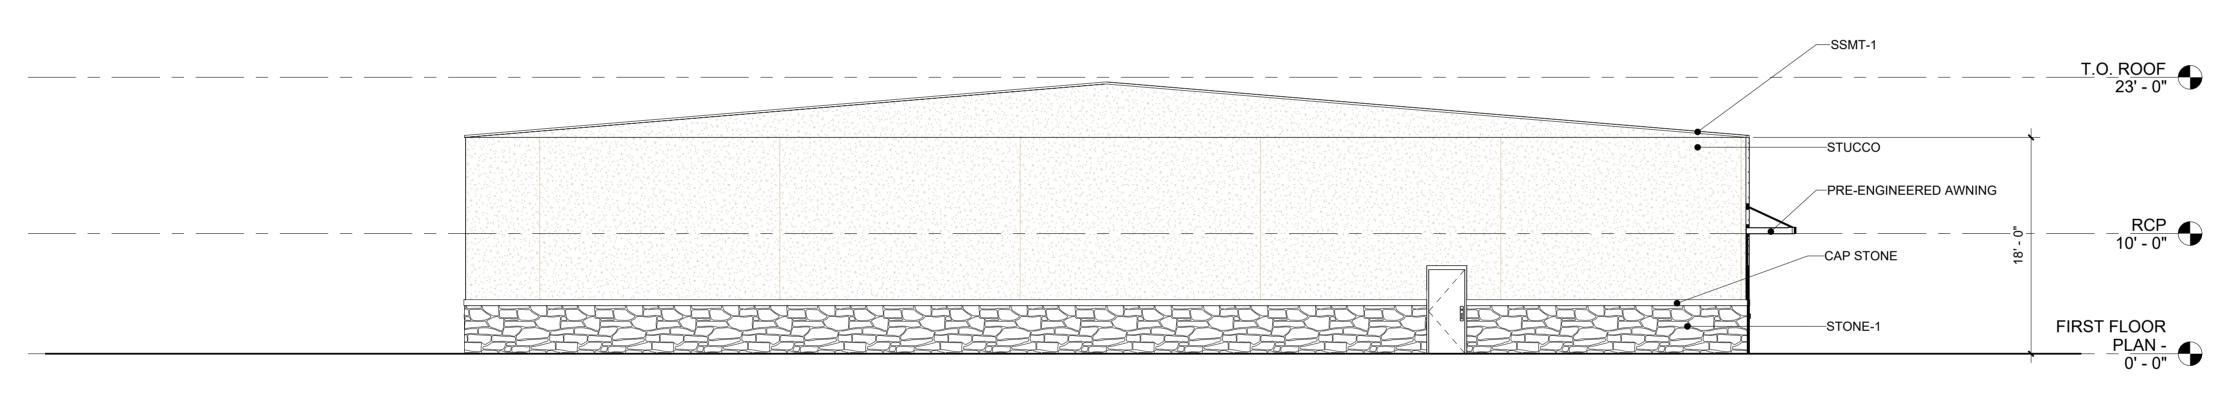

2 WEST ELEVATION
A301 1/8" = 1'-0"

GENERAL NOTES	NOTES BY NUMBER	EXTERIOR FINISH SCHED	ULE			
<ol> <li>REFER TO CIVIL, STRUCTURAL, MECHANICAL, AND ELECTRICAL SHEETS FOR ADDITIONAL CONSTRUCTION INFORMATION.</li> <li>CONTRACTOR TO COORDINATE ALL WORK WITH OTHER TRADES INVOLVED IN ORDER TO MINIMIZE CONFLICT AND TO COORDINATE ALL ACTIVITIES.</li> <li>CONTRACTOR SHALL FIELD VERIFY ALL EXISTING UTILITIES, GENERAL SITE CONDITIONS, SPOT ELEVATIONS, AND DIMENSIONS PRIOR TO CONSTRUCTION - NOTIFIY ARCHITECT OF ANY DISCREPANCIES BETWEEN DRAWINGS AND FIELD CONDITIONS IMMEDIATELY.</li> <li>IT SHALL BE RESPONSIBILITY OF THE GENERAL CONTRACTOR TO FAMILIARIZE HIMSELF/HERSELF WITH EXISTING SITE CONTITIONS AND ALL APPLICABLE FEDERAL, STATE, LOCA LAWS AND REGULATIONS. IF THERE IS A CONFLICT BETWEEN THESE DOCUMENTS AND ALL APPLICABLE LAWS, THE CONTRACTOR SHALL NOTIFY THE ARCHITECT IN WRITING PRIOR TO THE COMMENCEMENT OF WORK</li> <li>THE CONTRACTOR SHALL PROVIDE ALL LABOR, EQUIPMENT, AND MATERIALS UNLESS INDICATED OTHERWISE, AS WELL AS SECURE ALL NECESSARY PERMITS TO PERFORM THE WORK INDICATED WITHIN THESE DOCUMENTS.</li> <li>THESE CONSTRUCTION DRAWINGS DO NOT CONTAIN INFORMATION WITH REGARD TO CONSTRUCTION SAFETY PROCEDURES. THE GENERAL CONTRACTOR IS RESPONSIBLE FOR ALL CONSTRUCTION SAFETY AND SHALL PERFORM ALL WORK IN ACCORDANCE WITH ALL APPLICABLE CONSTRUCTION SAFETY GUIDELINES.</li> </ol>	NOTES BY NUMBER	EXTERIOR FINISH SCHED  MARK DESCRIPTION MANUFACTURE  STONE-1 CULTURED STONE EL DORADO STO  STUCCO-1 STUCCO WALL TO BE DETERMINED  AWNING MATL DESCRIPTION TO BE DETERMINED  SSMT-1 STANDING SEAM METAL ROOF DETERMINED  CAP STONE-1 LIMESTONE CAP TO BE DETERMINED	SERIES	COLOR GRAY GRAY DARK GRAY	PROJE DATE: DRAWN CHECK ISSUED  COPYRI MELCH	NO: DATE: DESCI  PROJECT NO: DATE: DRAWN BY: JM CHECKED BY: MM ISSUED BY: MM  COPYRIGHT: MELCHIORS ARCHITECTURE SHEET TITLE:
7. PROVIDE CONTROL JOINTS AT ALL COLOR AND FINISH MATERIAL TRANSITIONS AT SPACING PER MANUFACTURER RECOMMENDATIONS.	9					EXTERIOR ELEVATION
						A301

## the architectural studio

**CONSULTANTS:** 

Project Status


### COPPELL **ENTERTAINMENT** PLAZA, LOT 1, **BLOCK A**


360 State Hwy 121, Coppell, TX 75019

THIS DOCUMENT IS NOT FOR REGULATORY APPROVAL, PERMITTING OR CONSTRUCTION.


REVISIONS

NO:	DATE:	DESCRIPTION:					
PROJE	CT NO:	PC24024					
<b>DATE:</b> 02/11/2025							
DRAWN BY: JM							
CHECKED BY: MM							
ISSUED BY: MM							
COPYRIGHT:							
MELCHIORS ARCHITECTURE, LLC. 2025							
SHEET TITLE:							
EXTERIOR ELEVATIONS							
A O O d							
A301							

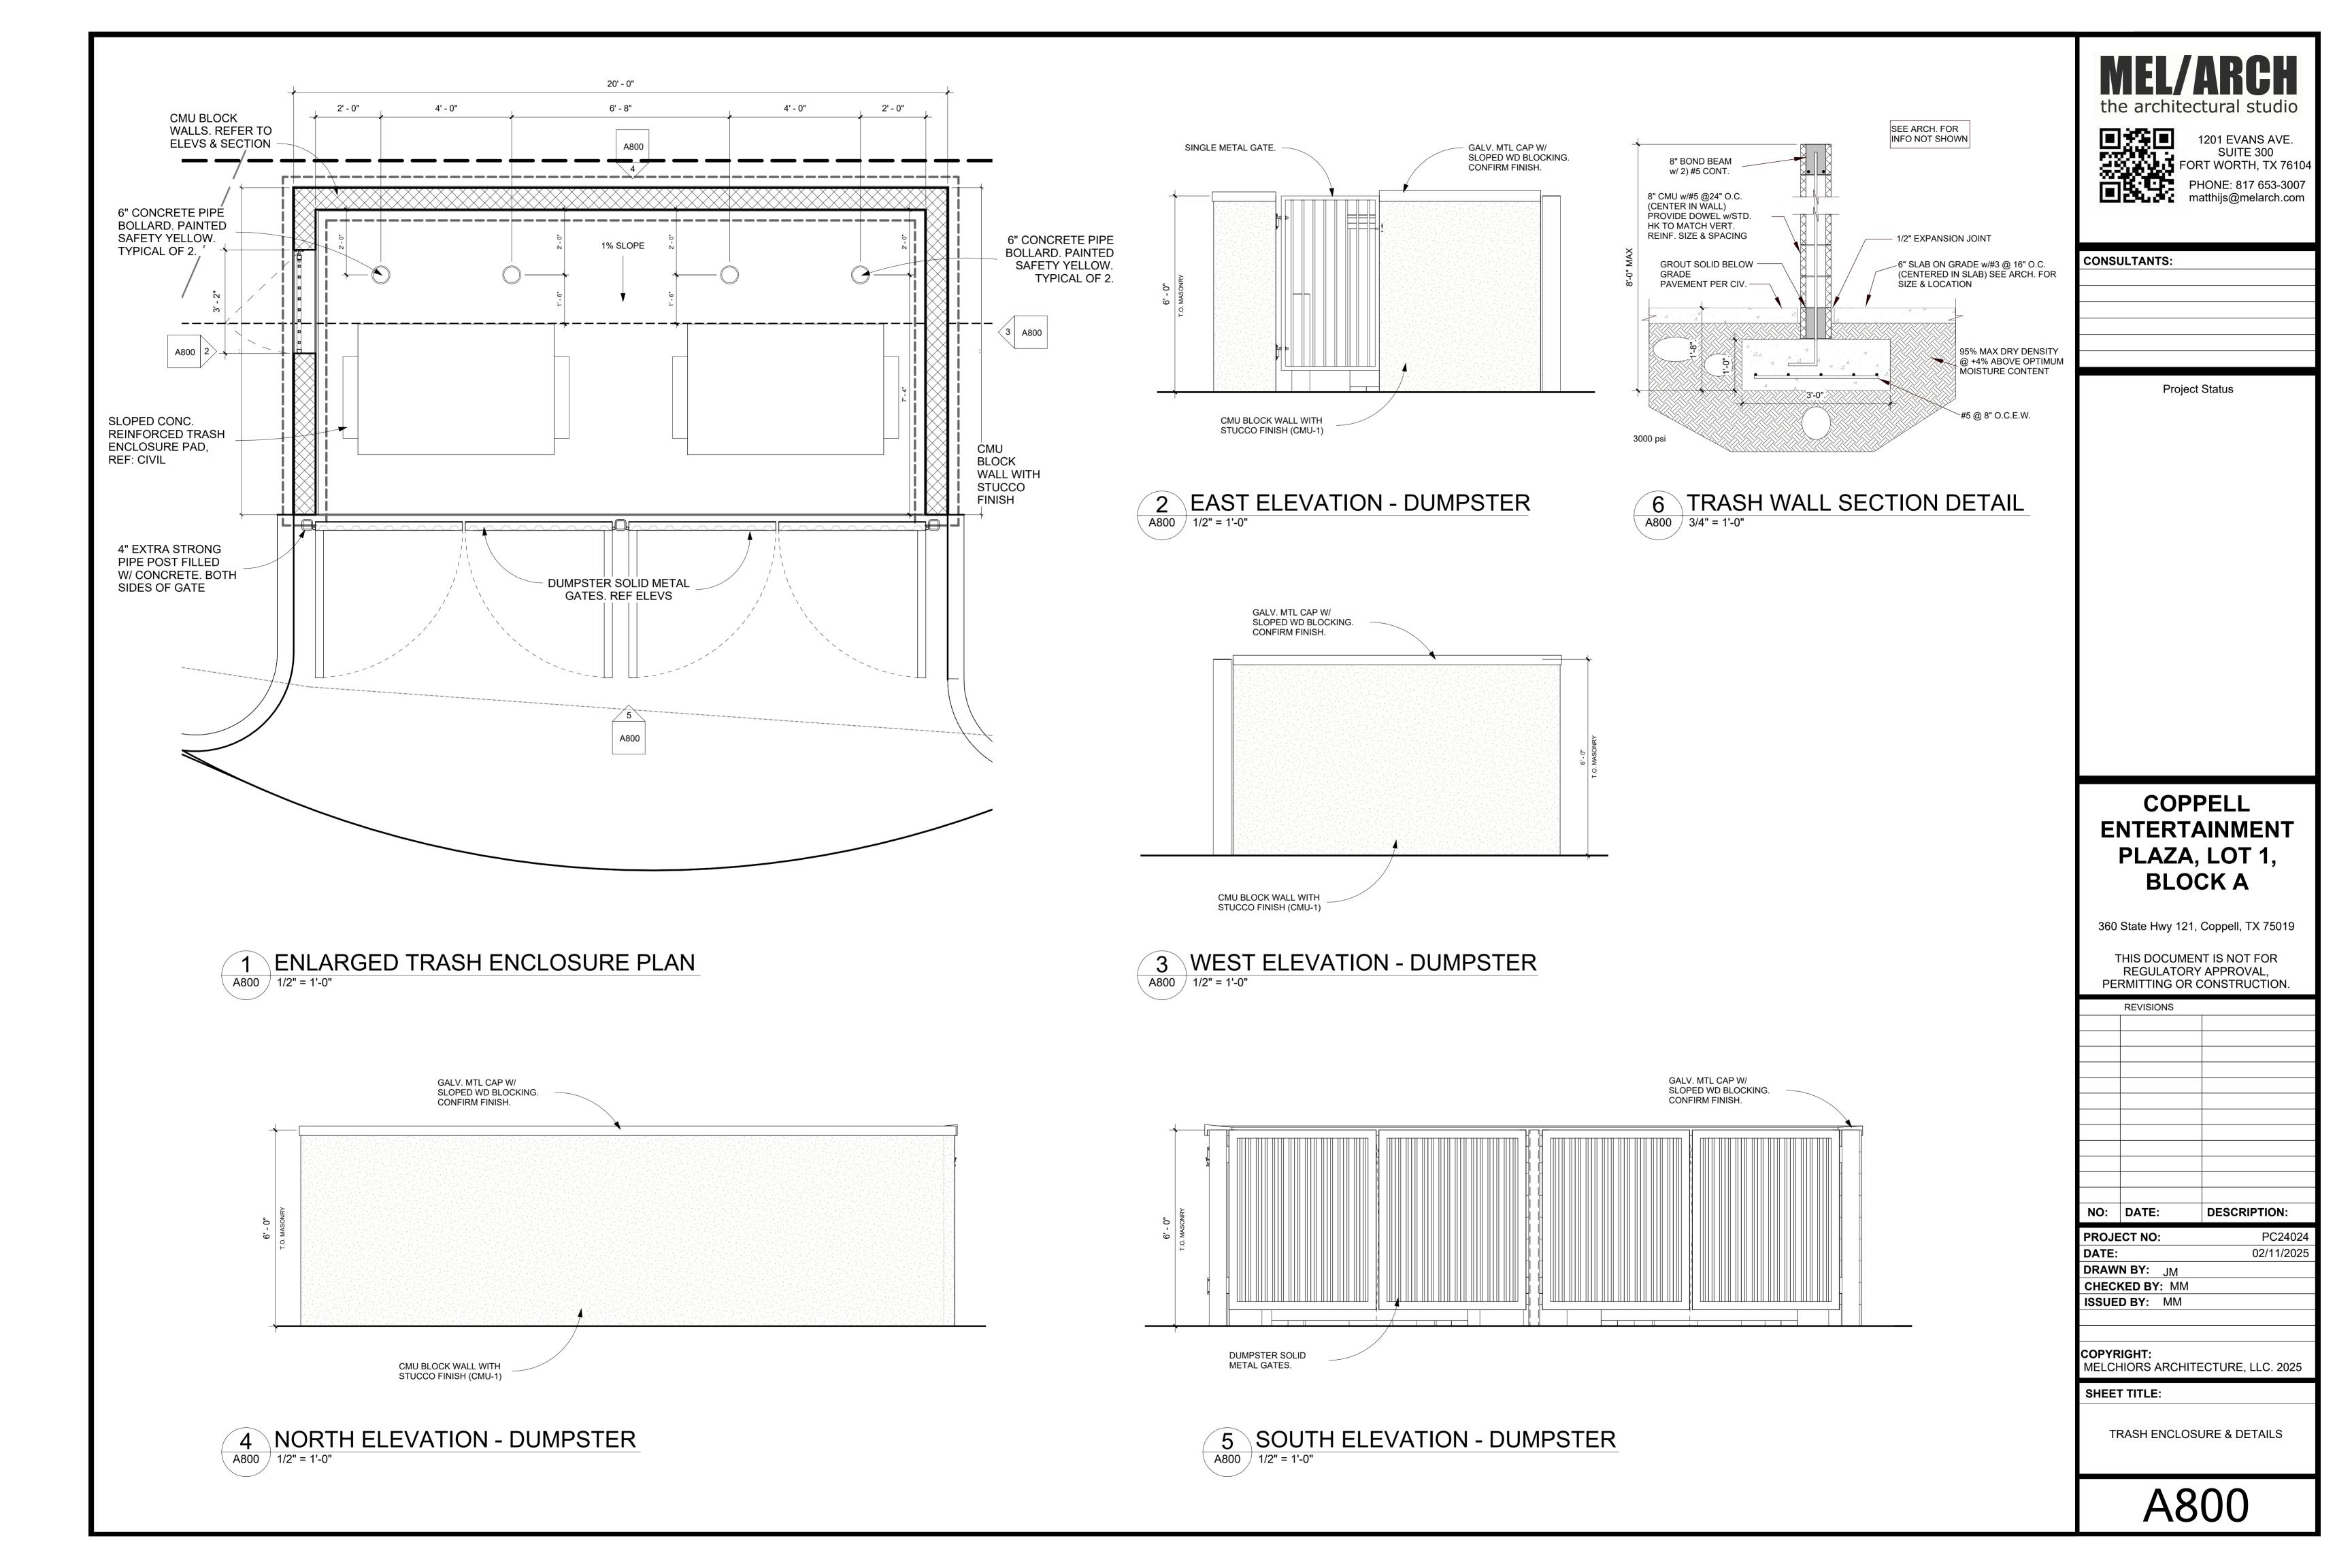

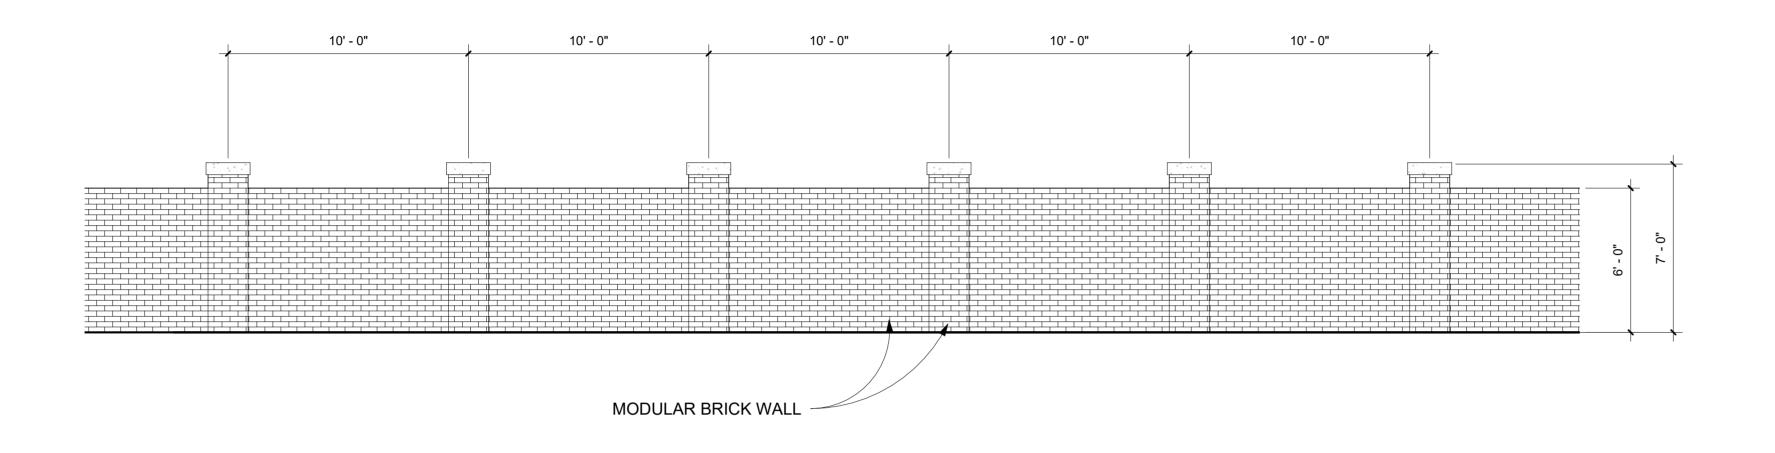

### 1 SCREENING WALL ELEVATION 1/4" = 1'-0"

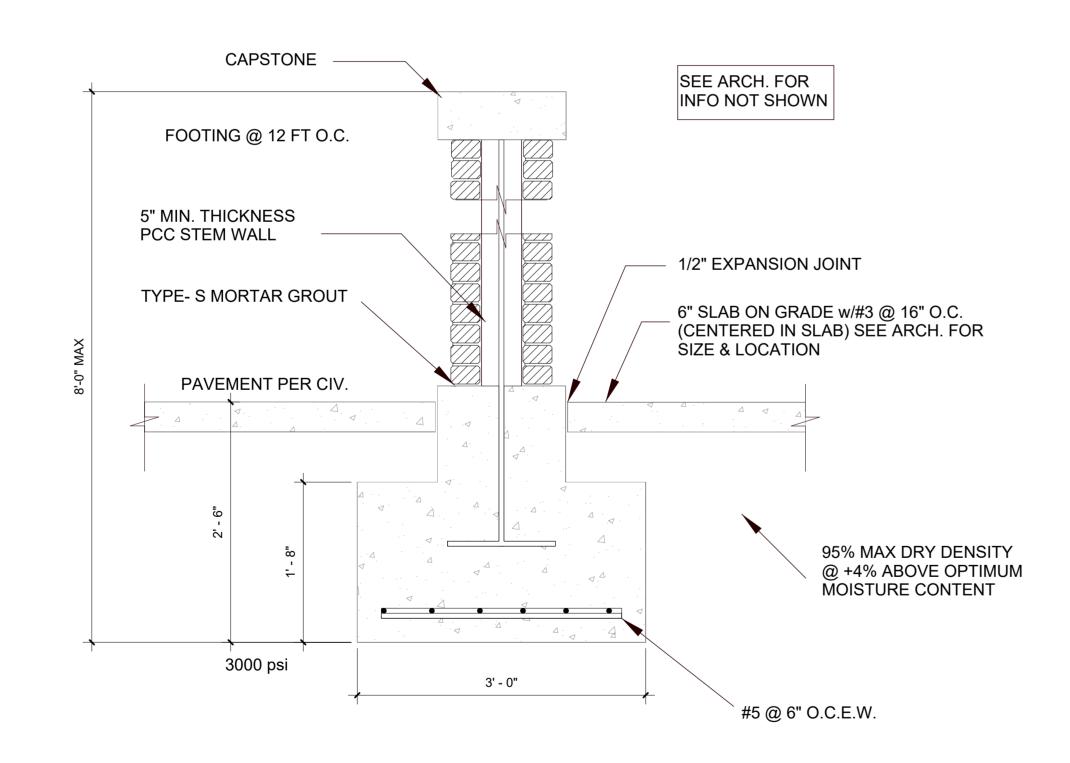

2 SCREENING WALL SECTION DETAIL
A801 1" = 1'-0"

# the architectural studio 1201 EVANS AVE. SUITE 300 FORT WORTH, TX 76104 PHONE: 817 653-3007 matthijs@melarch.com


CONSULTANTS:

Project Status

### COPPELL ENTERTAINMENT PLAZA, LOT 1, BLOCK A

360 State Hwy 121, Coppell, TX 75019

THIS DOCUMENT IS NOT FOR REGULATORY APPROVAL, PERMITTING OR CONSTRUCTION.

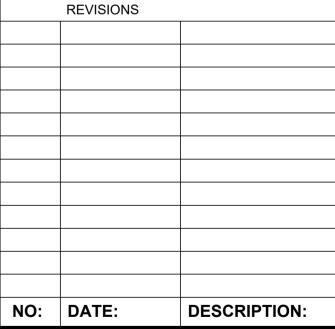

PROJECT NO: PC24024

DATE: 02/11/2025

DRAWN BY: JM

CHECKED BY: MM

COPYRIGHT:
MELCHIORS ARCHITECTURE, LLC. 2025


**ISSUED BY:** MM

SHEET TITLE:

SCREENING WALL DETAIL


A801



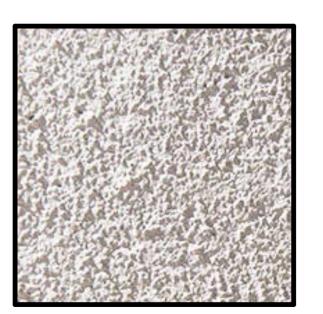





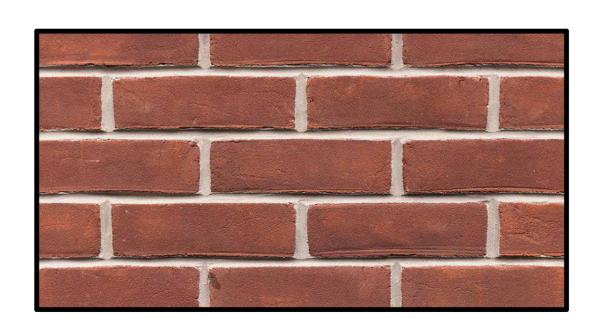

STUCCO-1 STONE-1

LIMESTONE-1 BRICK-1

### MEL/ARCH the architectural studio

FOR PH

CONSULTANTS:

Project Status

### COPPELL ENTERTAINMENT PLAZA, LOT 1, BLOCK A

360 State Hwy 121, Coppell, TX 75019

THIS DOCUMENT IS NOT FOR REGULATORY APPROVAL, PERMITTING OR CONSTRUCTION.

	REVISIONS	
NO:	DATE:	DESCRIPTION:

NO: DATE: DESCRIPTION:

PROJECT NO: PC24024

DATE: 02/13/2025

DRAWN BY: JM

CHECKED BY: MM

ISSUED BY: MM

COPYRIGHT:
MELCHIORS ARCHITECTURE, LLC. 2025

SHEET TITLE:

PERSPECTIVE

A802