



Plotted By: Castillo, Armando. Date: March 07, 2023 08:56:01am File Path: \\DAL_CIVIL\068932900-RavenVolt-BESS\Coppel\Cad\PlanSheets\C-Standard Details.dwg
 This document, together with the concepts and designs presented herein, is intended only for the specific purpose and client for which it was prepared. Reuse of and improper reliance on this document without written authorization and adaptation by Kimley-Horn and Associates, Inc. shall be without liability to Kimley-Horn and Associates, Inc.

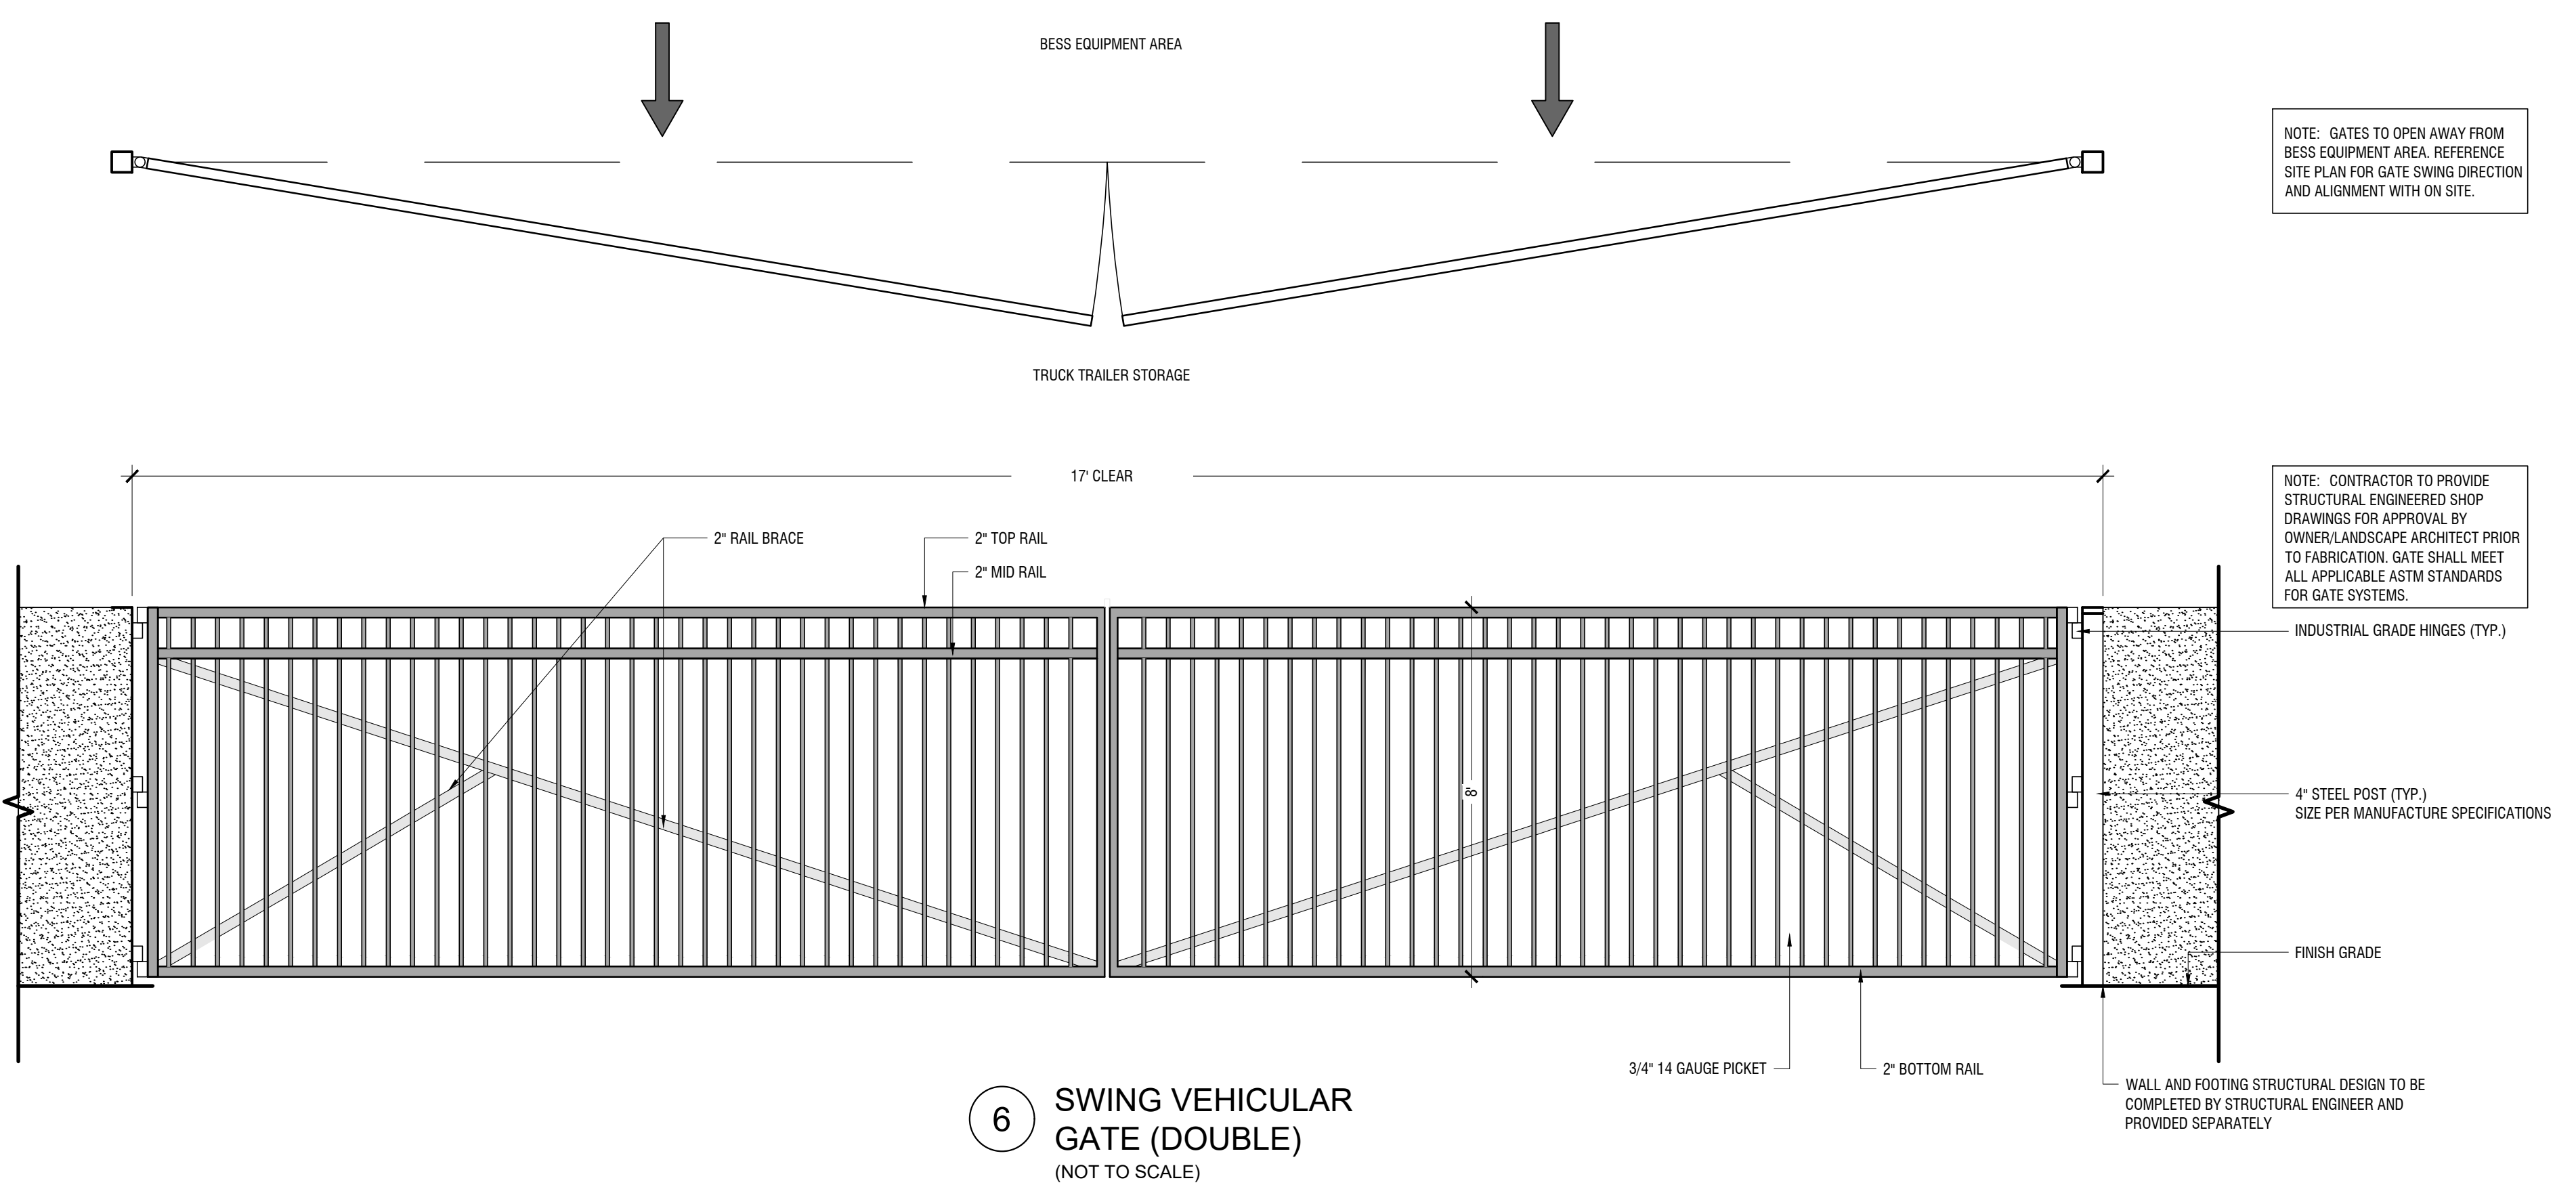

6 SWING VEHICULAR GATE (DOUBLE)
(NOT TO SCALE)

NOTE: GATES TO OPEN AWAY FROM BESS EQUIPMENT AREA. REFERENCE SITE PLAN FOR GATE SWING DIRECTION AND ALIGNMENT WITH ON SITE.

NOTE: CONTRACTOR TO PROVIDE STRUCTURAL ENGINEERED SHOP DRAWINGS FOR APPROVAL BY OWNER/LANDSCAPE ARCHITECT PRIOR TO FABRICATION. GATE SHALL MEET ALL APPLICABLE ASTM STANDARDS FOR GATE SYSTEMS.

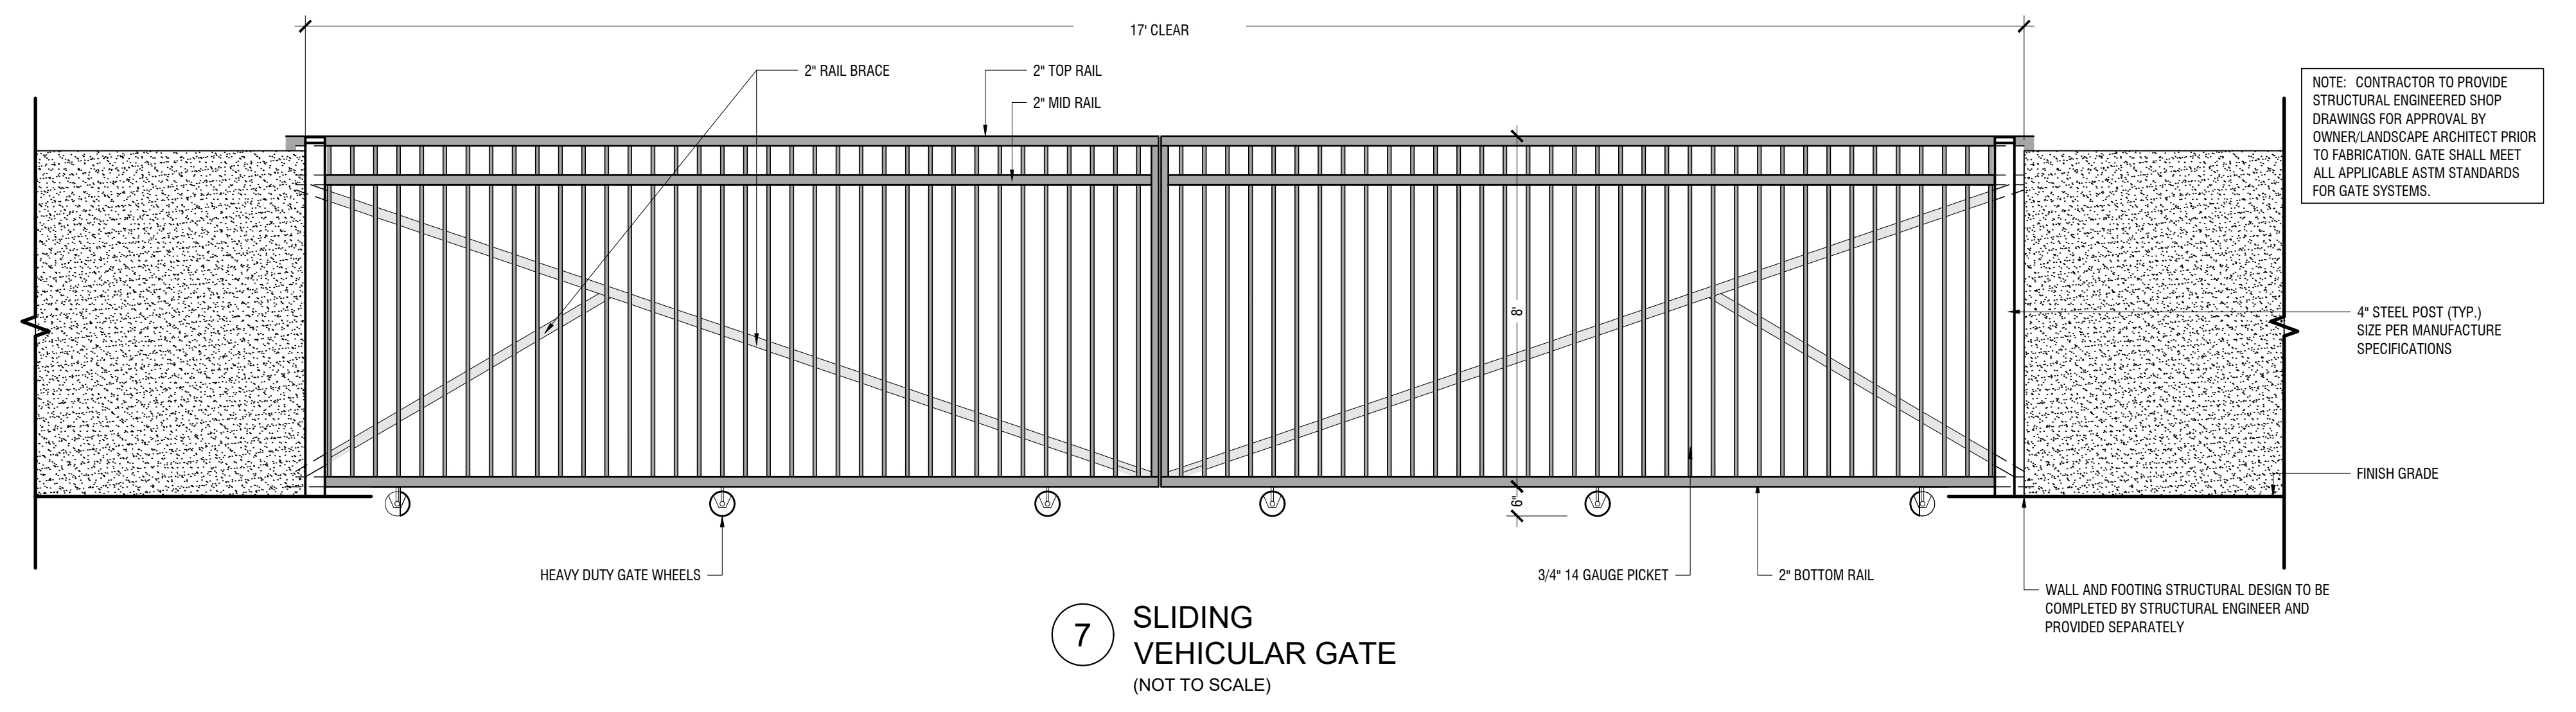

7 SLIDING VEHICULAR GATE
(NOT TO SCALE)

NOTE: CONTRACTOR TO PROVIDE STRUCTURAL ENGINEERED SHOP DRAWINGS FOR APPROVAL BY OWNER/LANDSCAPE ARCHITECT PRIOR TO FABRICATION. GATE SHALL MEET ALL APPLICABLE ASTM STANDARDS FOR GATE SYSTEMS.

No.	REVISIONS	DATE	BY

Kimley»Horn
 © 2023 KIMLEY-HORN AND ASSOCIATES, INC.
 13455 NOEL ROAD, SUITE 700, DALLAS, TX 75240
 PHONE: 972-770-1300 FAX: 972-239-3820
 WWW.KIMLEY-HORN.COM
 TEXAS REGISTERED ENGINEERING FIRM F-928

CDH OF TEXAS, INC.
 FOR REVIEW ONLY
 Not for construction or permit purposes.
Kimley»Horn
 Prepared: CHRISTOPHER HERNANDEZ
 P.E. No. 132280 Date: 03/07/2023

KHA PROJECT	068932900
DATE	MARCH 2023
SCALE	AS SHOWN
DESIGNED BY:	CDH
DRAWN BY:	AC
CHECKED BY:	CDH

VEHICULAR GATE DETAIL

RAVENVOLT BESS COPPELL
 CITY OF COPPELL
 DALLAS COUNTY, TEXAS

SHEET NUMBER
C-05