




FILE: C:\Users\KPopal\Documents\CFS_5_ARCH_R03_KpopalL5HR.rvt
DATE STAMP: 3/4/2024 2:25:27 PM

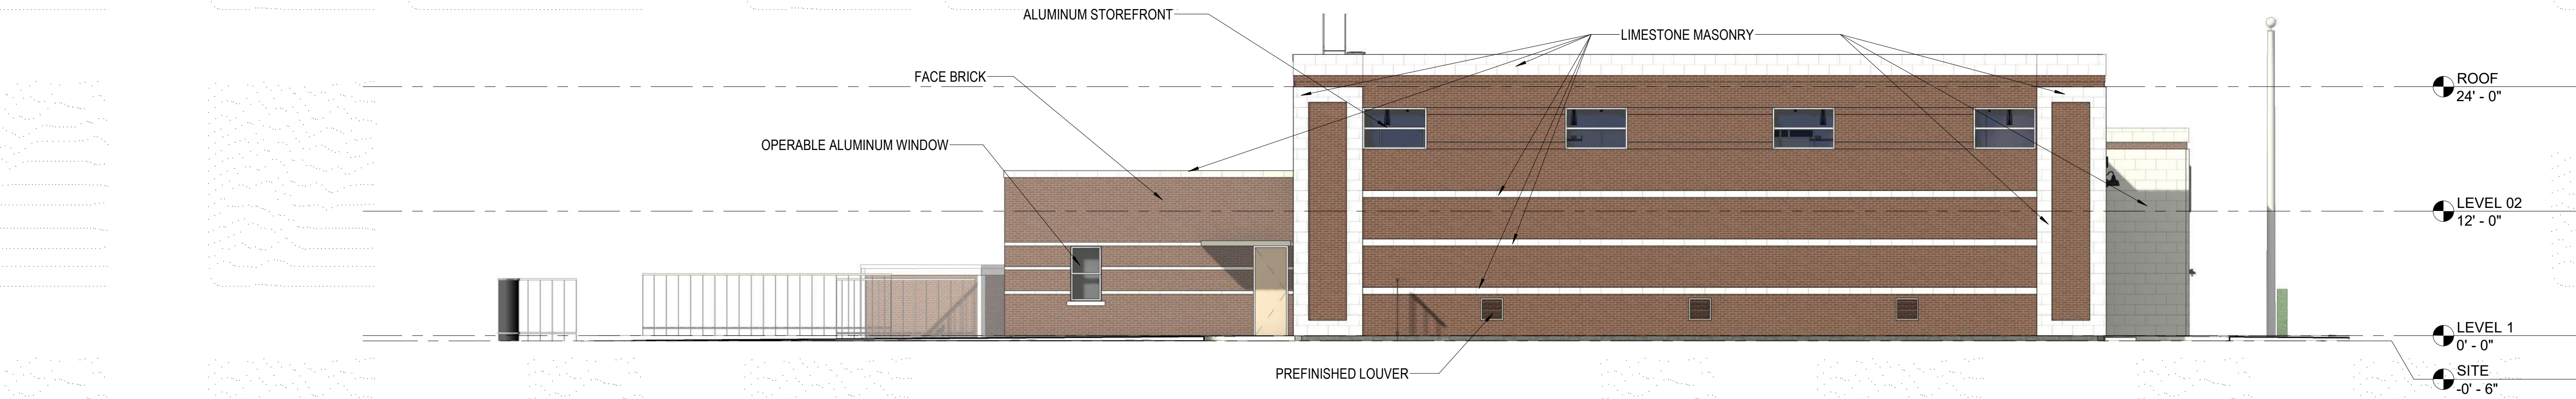


SOUTH ELEVATION 1/8" = 1'-0" 4

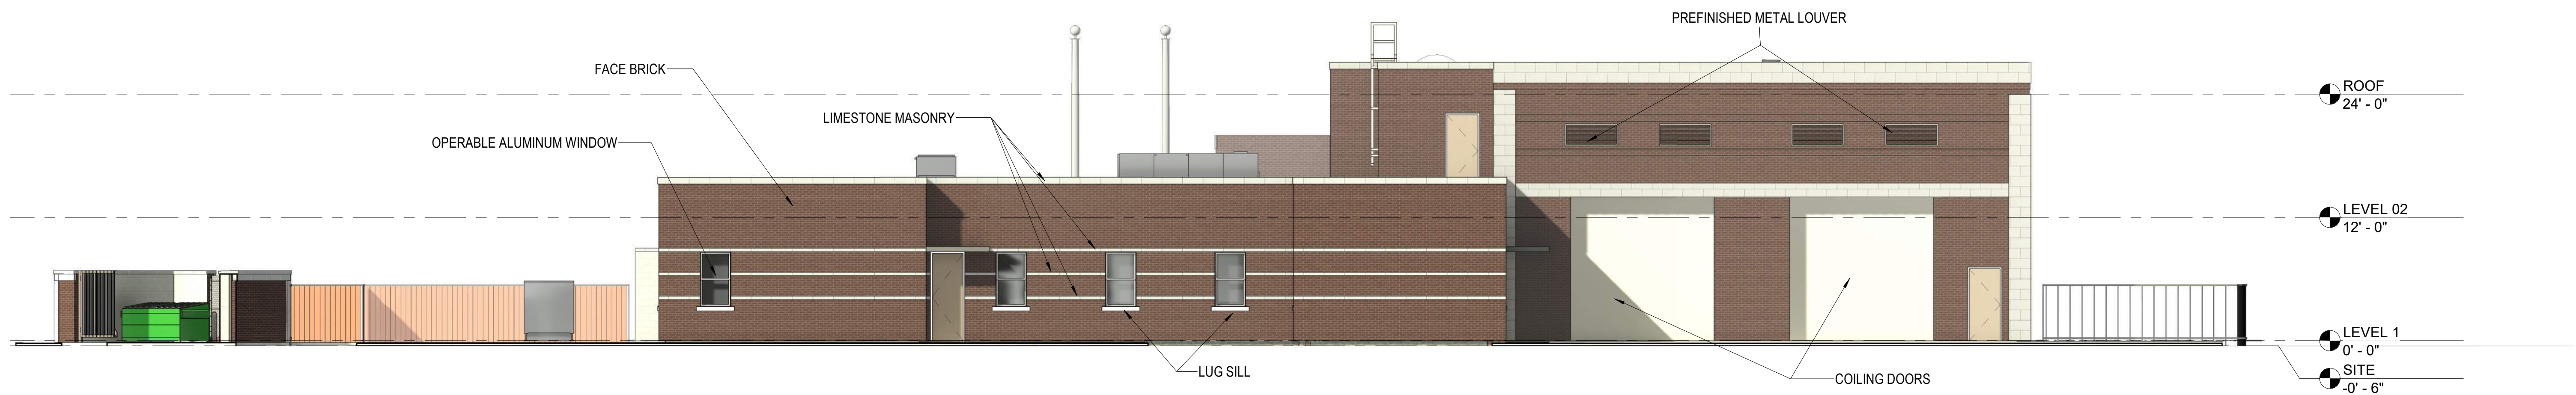

WEST ELEVATION 1/8" = 1'-0" 3

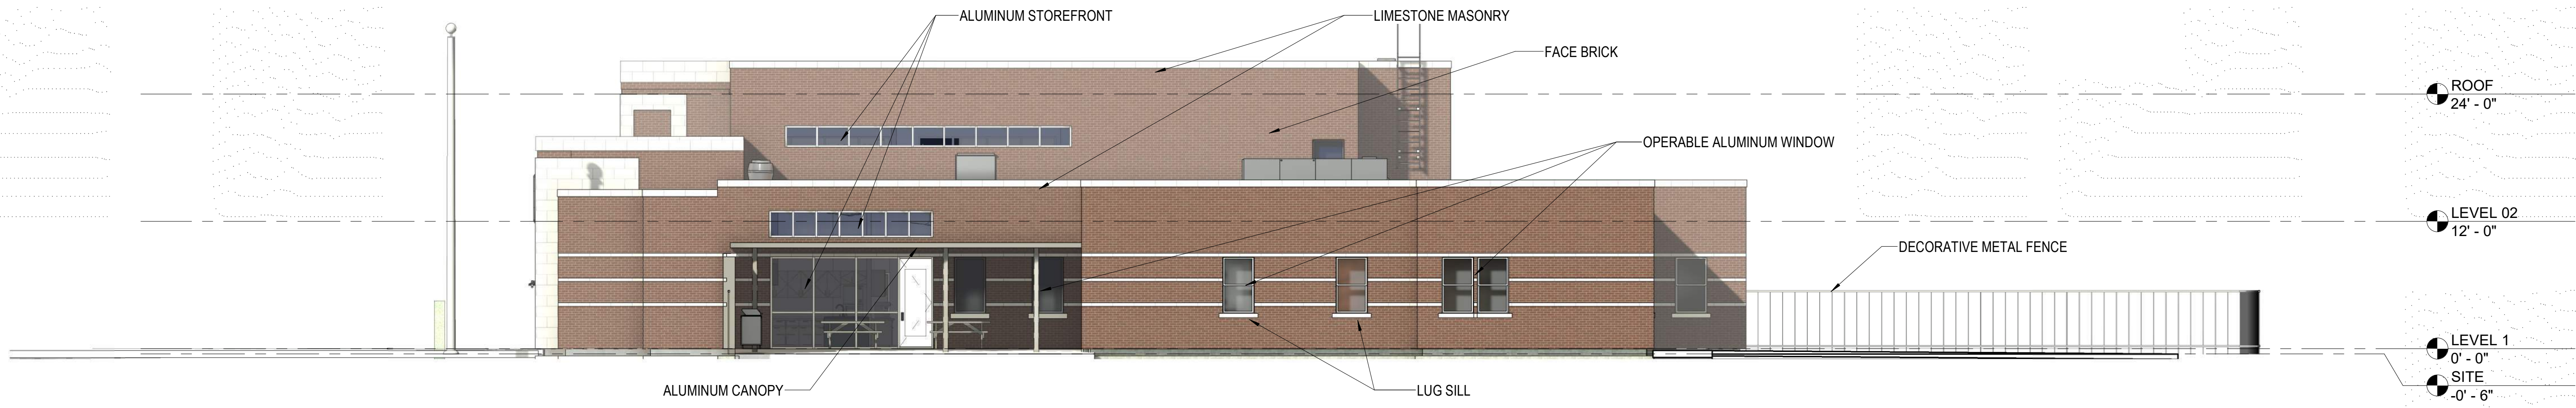



NORTH ELEVATION 1/8" = 1'-0" 2

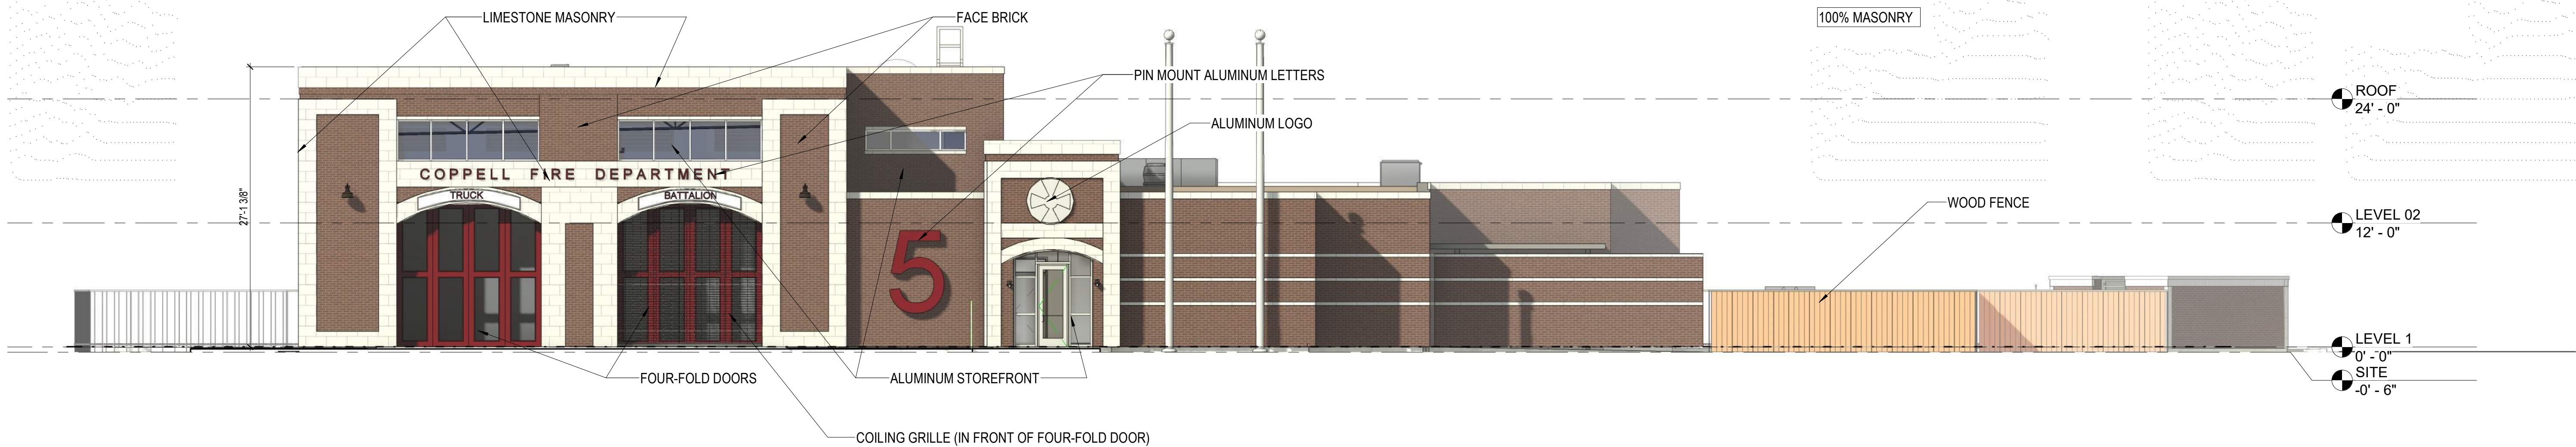

EAST ELEVATION - FACING MOORE ROAD 1/8" = 1'-0" 1

EXTERIOR FINISH LEGEND

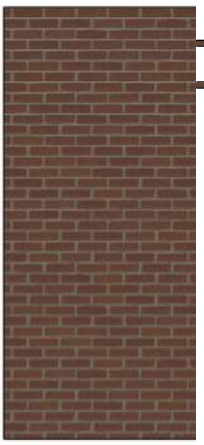	BRK-1 Desc: FACEBRICK Location: MFR: Style: ACME MODULAR VELOUR Color: Size: Remarks:
	LSM Desc: SMOOTH STONE MASONRY Location: MFR: Style: LIMESTONE TYPE 1 Color: LEUDERS BUFF HONED FINISH Size: Remarks:

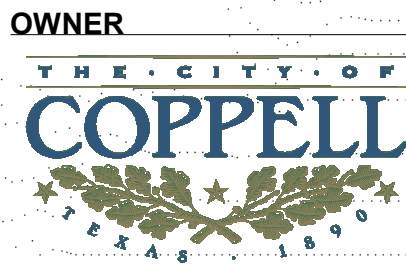

City of Coppell
265 E Parkway Blvd.
P.O. Box 9478
Coppell, TX 75019



PGAL, Inc.
14135 Midway Rd.
Suite G-200
Addison, TX 75001
P 972.871.2225
T 972.871.2228
www.pgal.com

CONSULTANT

REGISTRATION
Copyright © 2023

DRAWING HISTORY		
No.	DATE	DESCRIPTION

KEY PLAN

Design
Development

PROJECT NAME
Coppell Fire
Station #5

PROJECT LOCATION
157 S. Moore Road
Coppell, Texas 75019

PROJECT NUMBER
1007192

SHEET TITLE
EXTERIOR
BUILDING
ELEVATIONS -
MATERIALS

SHEET NUMBER

ELEV 1.01

