




entos
design

5400 LBJ Freeway, Suite 125, Dallas, Texas 75240
P. 972.770.2222 | www.entosdesign.com


COLOR LEGEND:

- EXISTING OVERHEAD DOORS
- EP-1 COLOR TO MATCH EXISTING SHERWIN WILLIAMS, SW 9165 GOSSAMER VEIL
- EP-2 COLOR TO MATCH EXISTING SHERWIN WILLIAMS, SW 7014 EIDER WHITE
- EP-3 COLOR TO MATCH EXISTING SHERWIN WILLIAMS, SW 7073 NETWORK GRAY


03 DUMPSTER ENCLOSURE SIDE
SCALE: 1/2" = 1'-0"

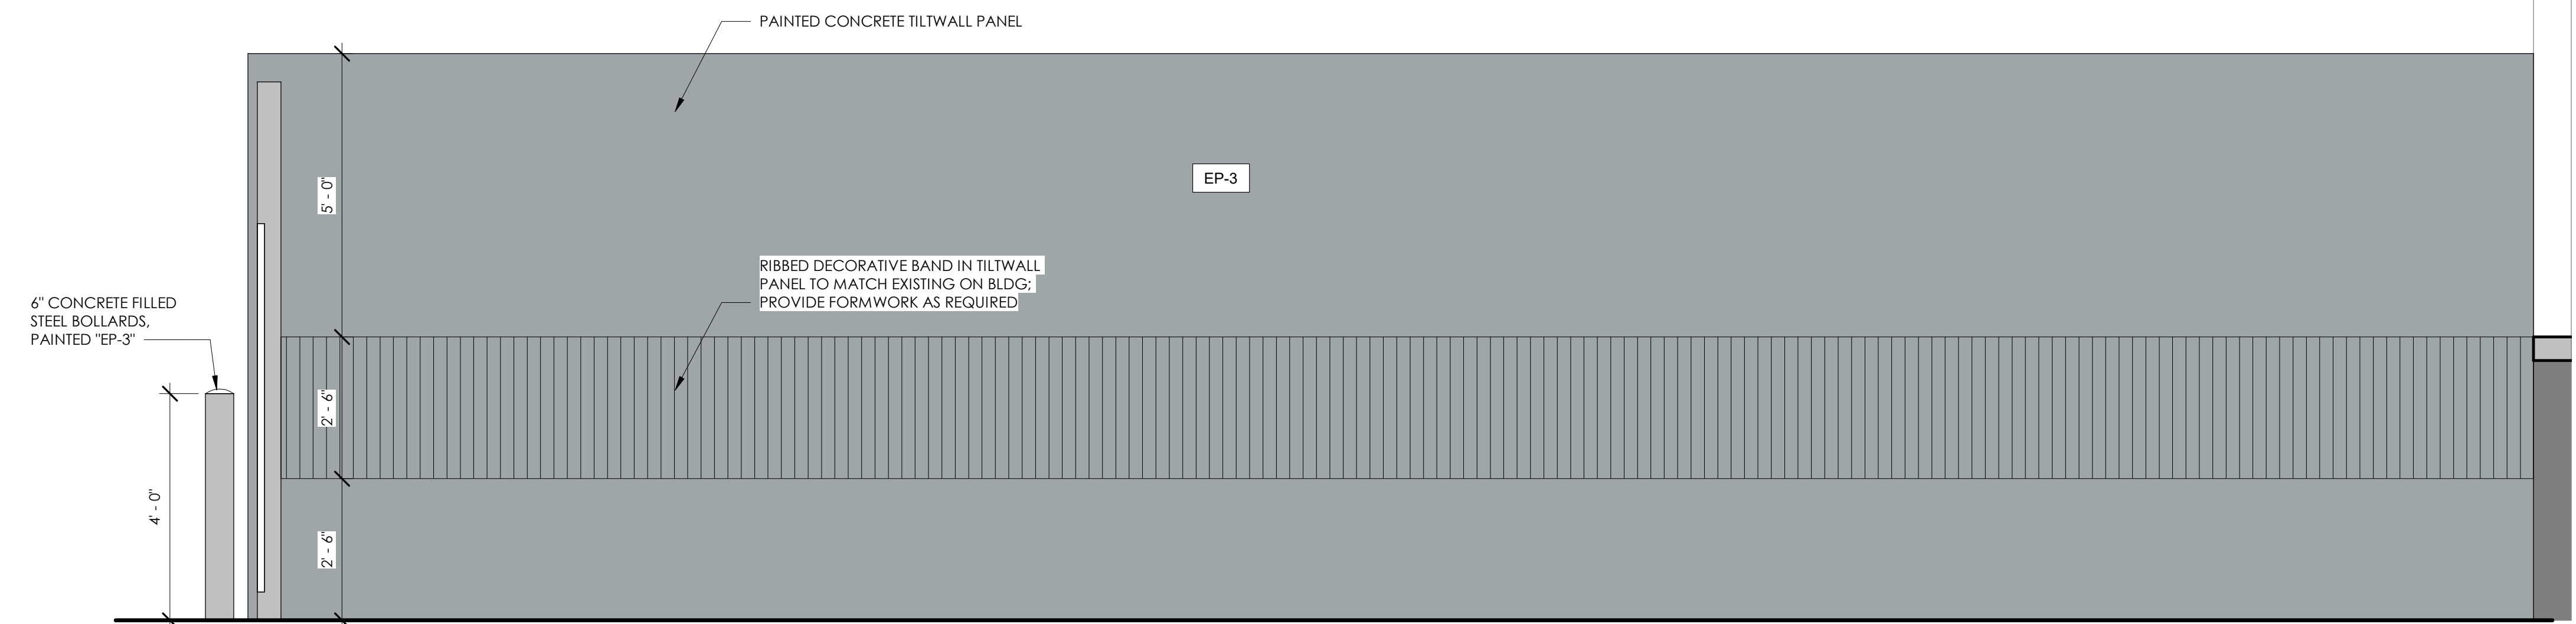

02 DUMPSTER ENCLOSURE FRONT
SCALE: 1/2" = 1'-0"

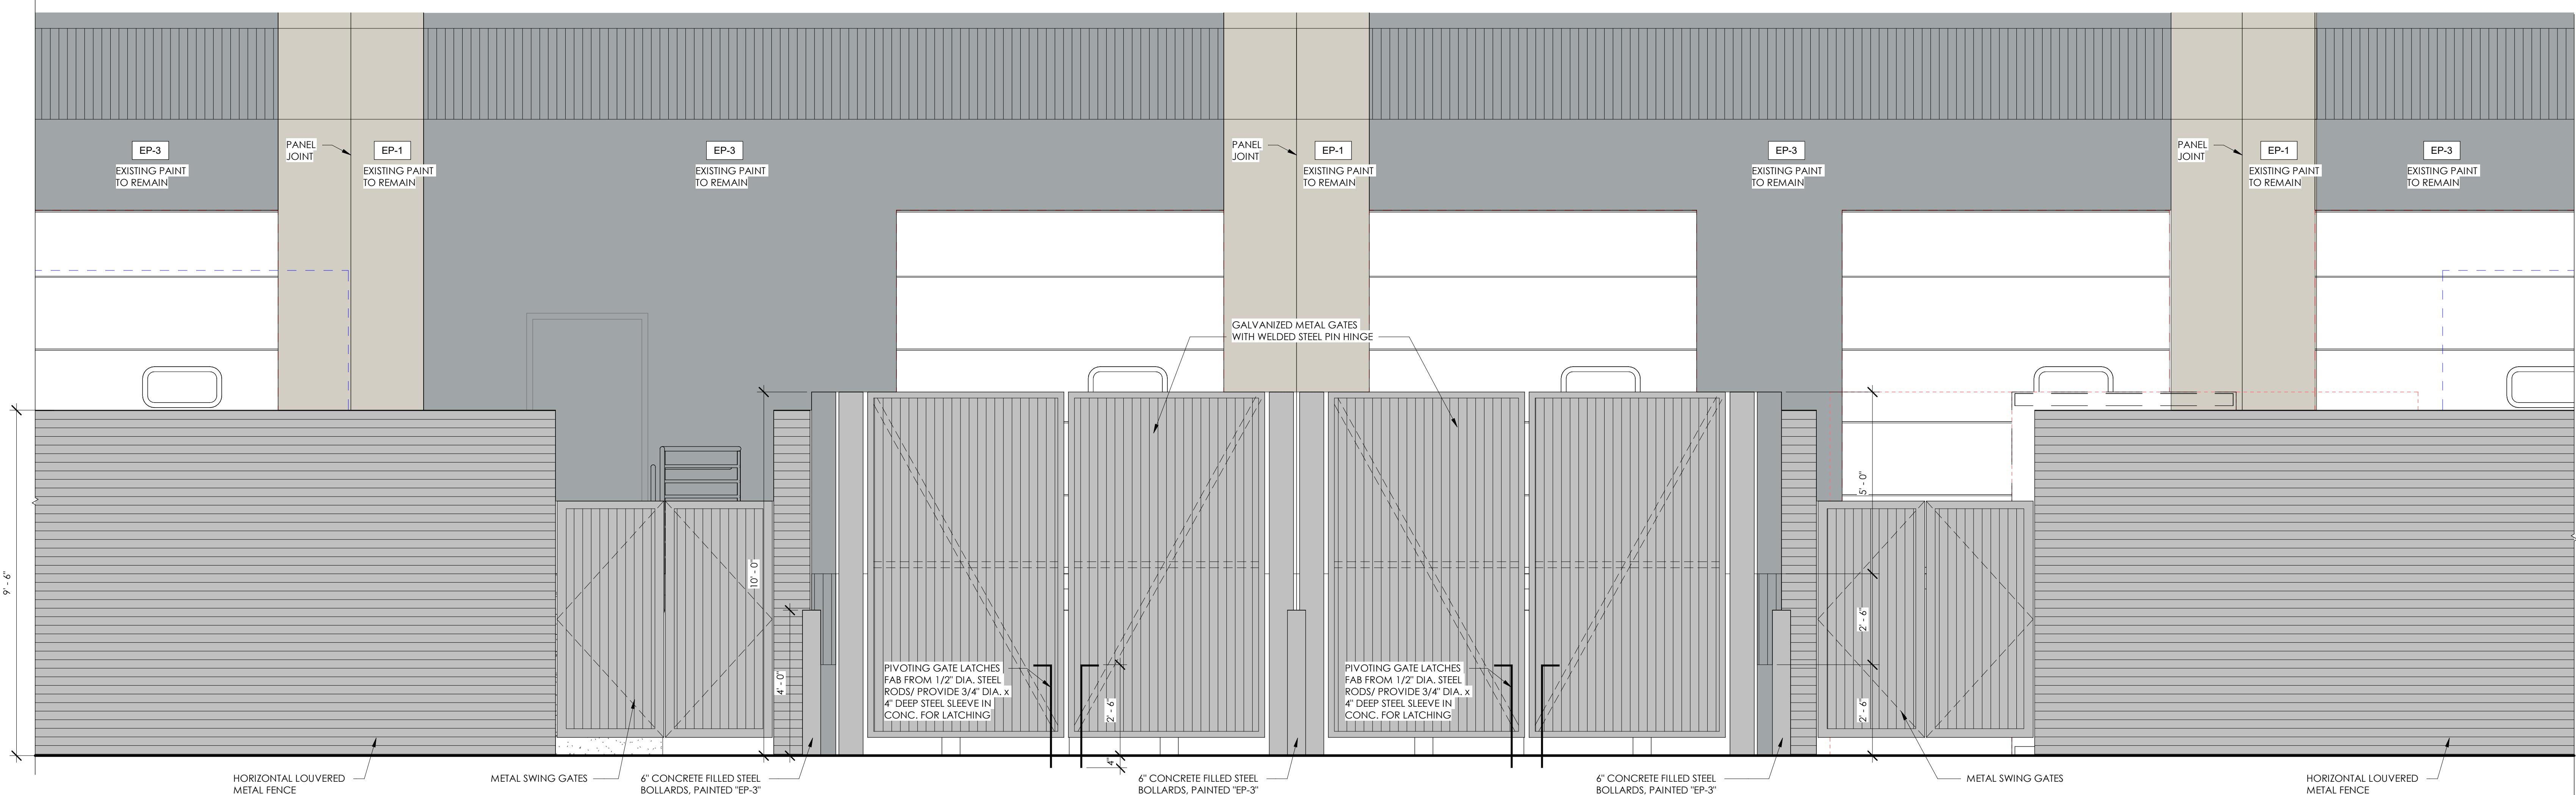

01 ENLARGED SITE PLAN - MECHANICAL YARD
1/8" = 1'-0"

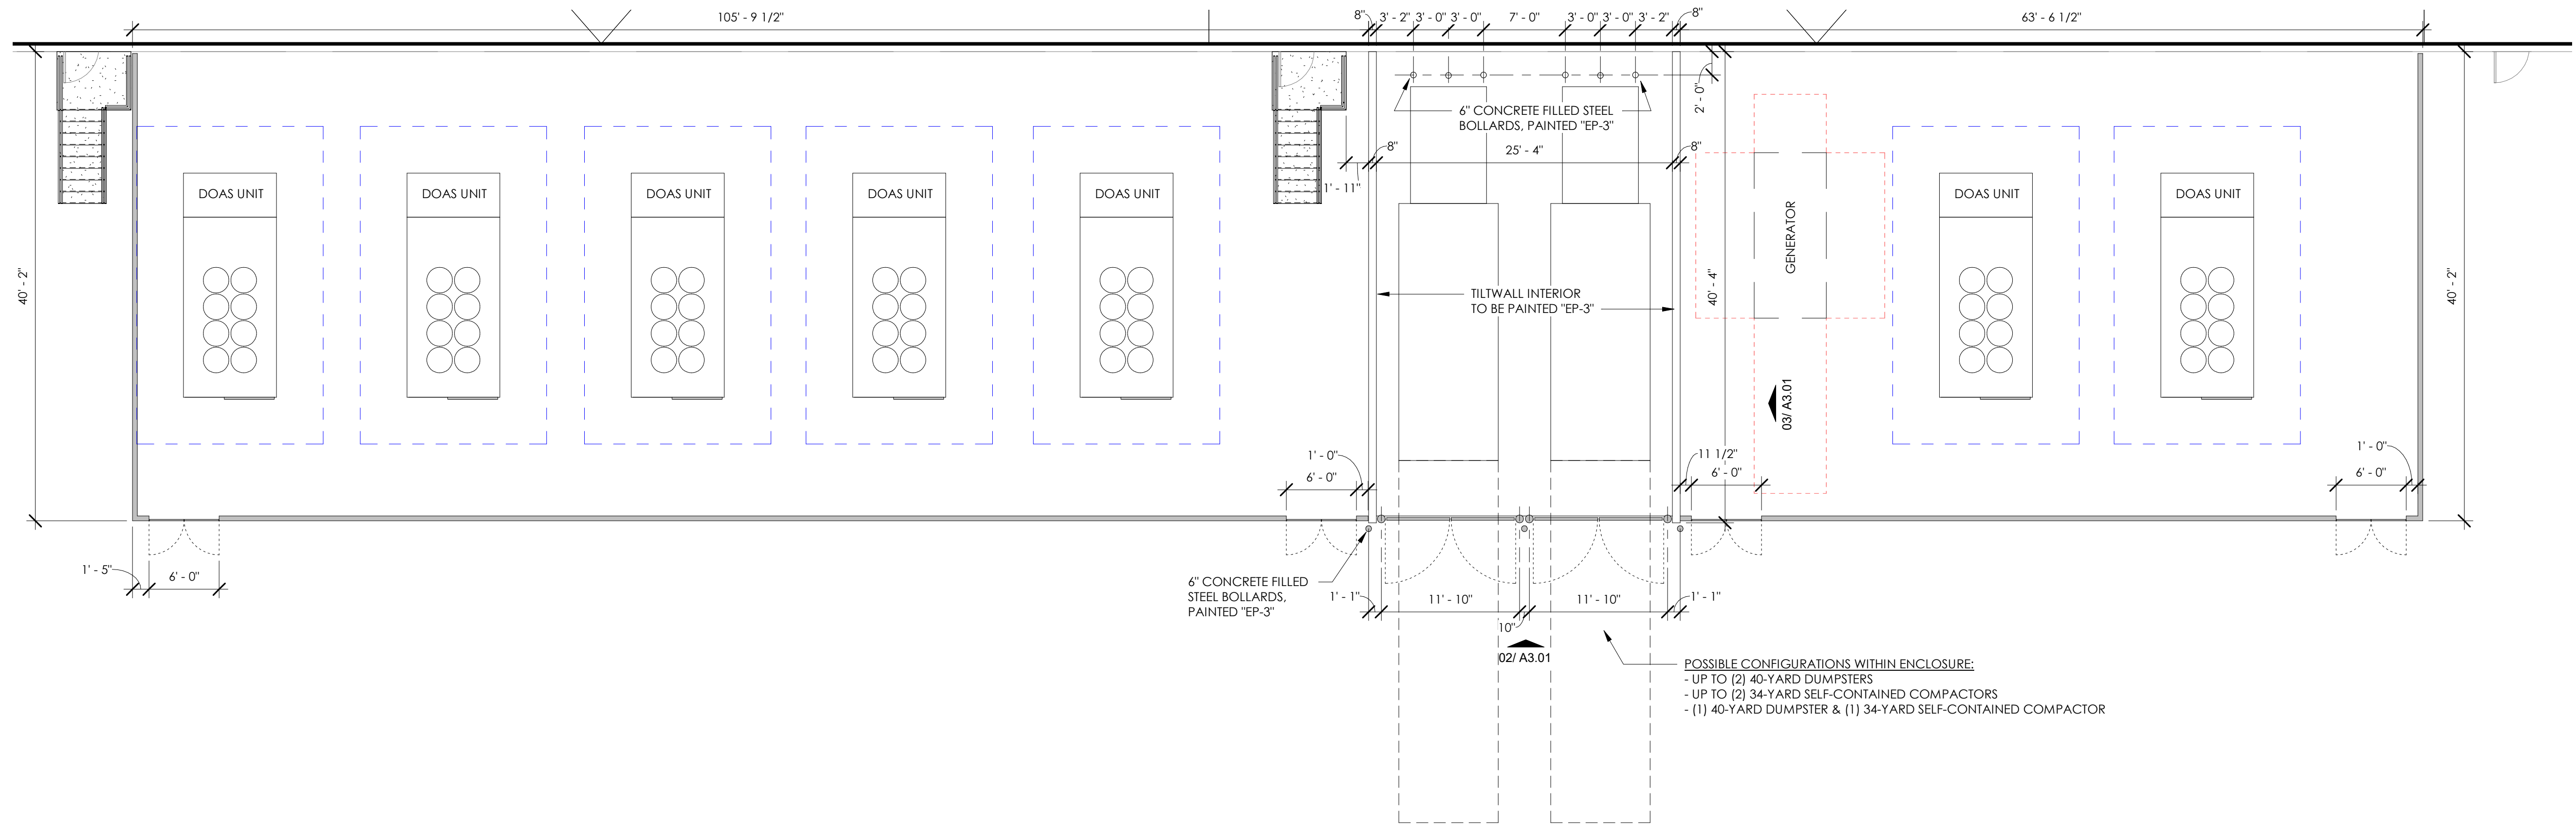

No.	Revision	Date

Issue Status: COPPELL SUBMISSION
Issue Date: 4/15/2024

Welbilt

**Experience
Center**

**1010 W. SANDY LAKE
RD.
COPPELL, TX 75109**

Project #: 23-1121-L001

Sheet Title

**ENLARGED SITE
PLANS**

Sheet Number

© 2023

A3.01




entos
design


5400 LBJ Freeway, Suite 125, Dallas, Texas 75240
P. 972.770.2222 | www.entosdesign.com

EXTERIOR MATERIALS:


- ACM-1 ALUMINUM COMPOSITE MATERIAL
ALUCOBOND, PLUS, WET SEAL, COLOR: WEST PEWTER MICA
- ACM-2 ALUMINUM COMPOSITE
ALUCOBOND, PLUS, WET SEAL, COLOR: BONE WHITE
- MT-1 MAXXIT, CUSTOM PERFORATED PANEL, 1-1/4" PERFORATION
POWDER COAT: SHERWIN WILLIAMS, PEPPERCORN, SW7574
- AWP-1 ALUMINUM WOOD-LOOK PLANK
RESYSTA, 12" SIDING PROFILE, 8' LENGTHS
COLOR: C02 PALE GOLDEN

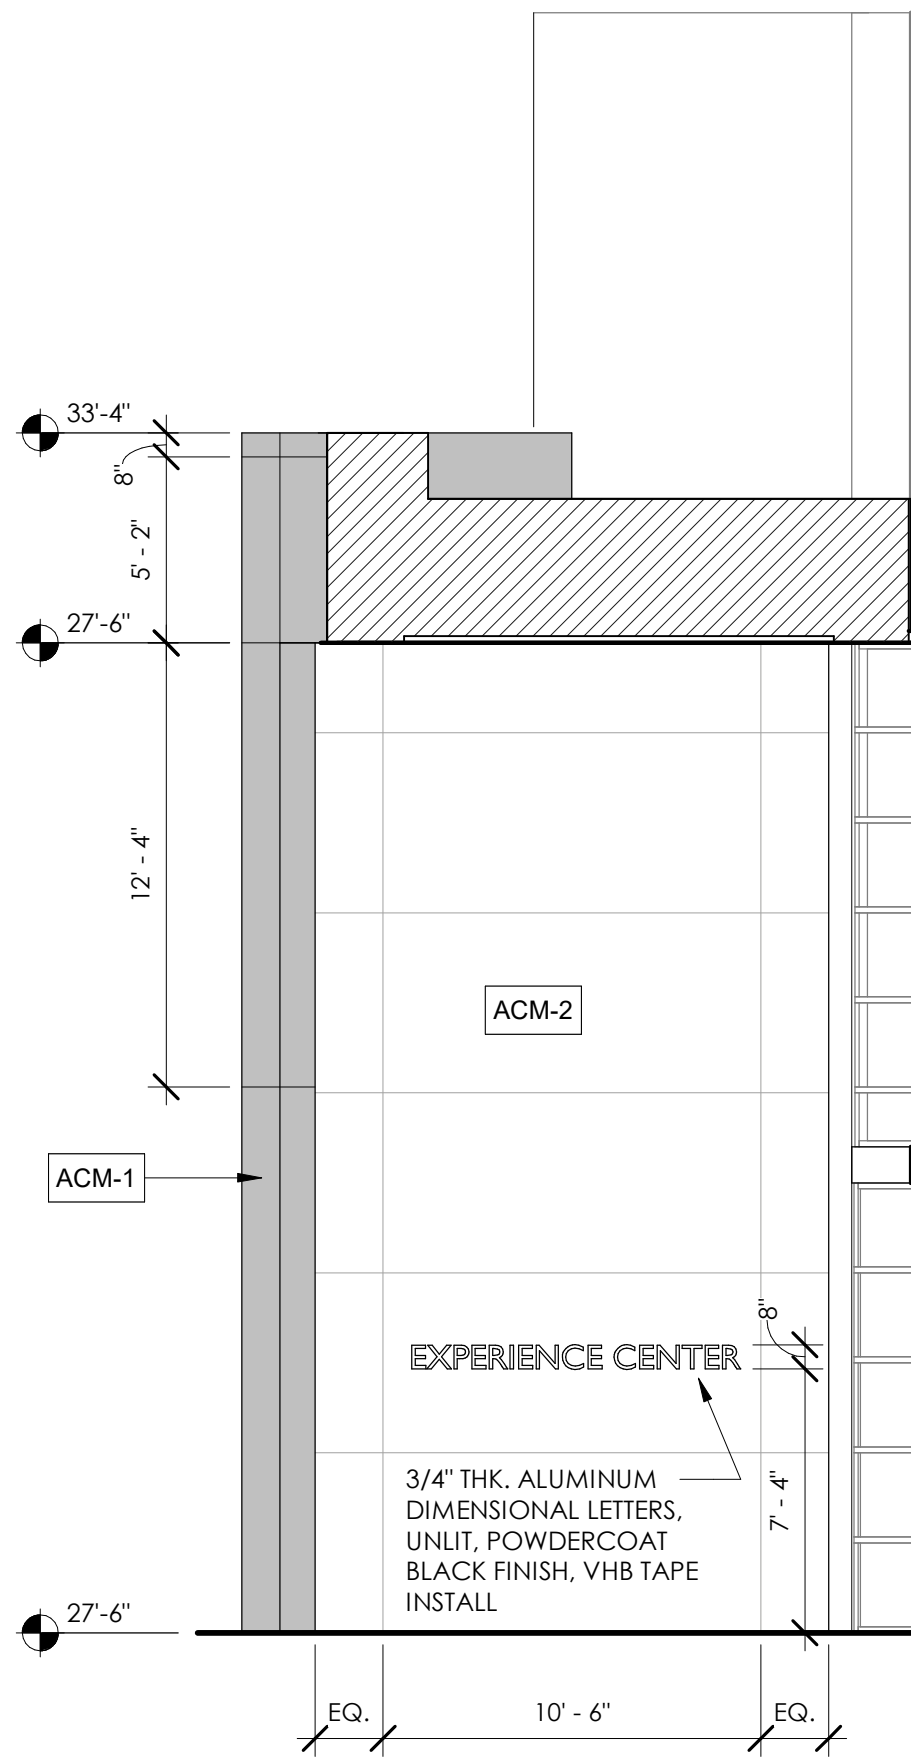


04 SOUTH CANOPY WALL
SCALE: 3/16" = 1'-0"

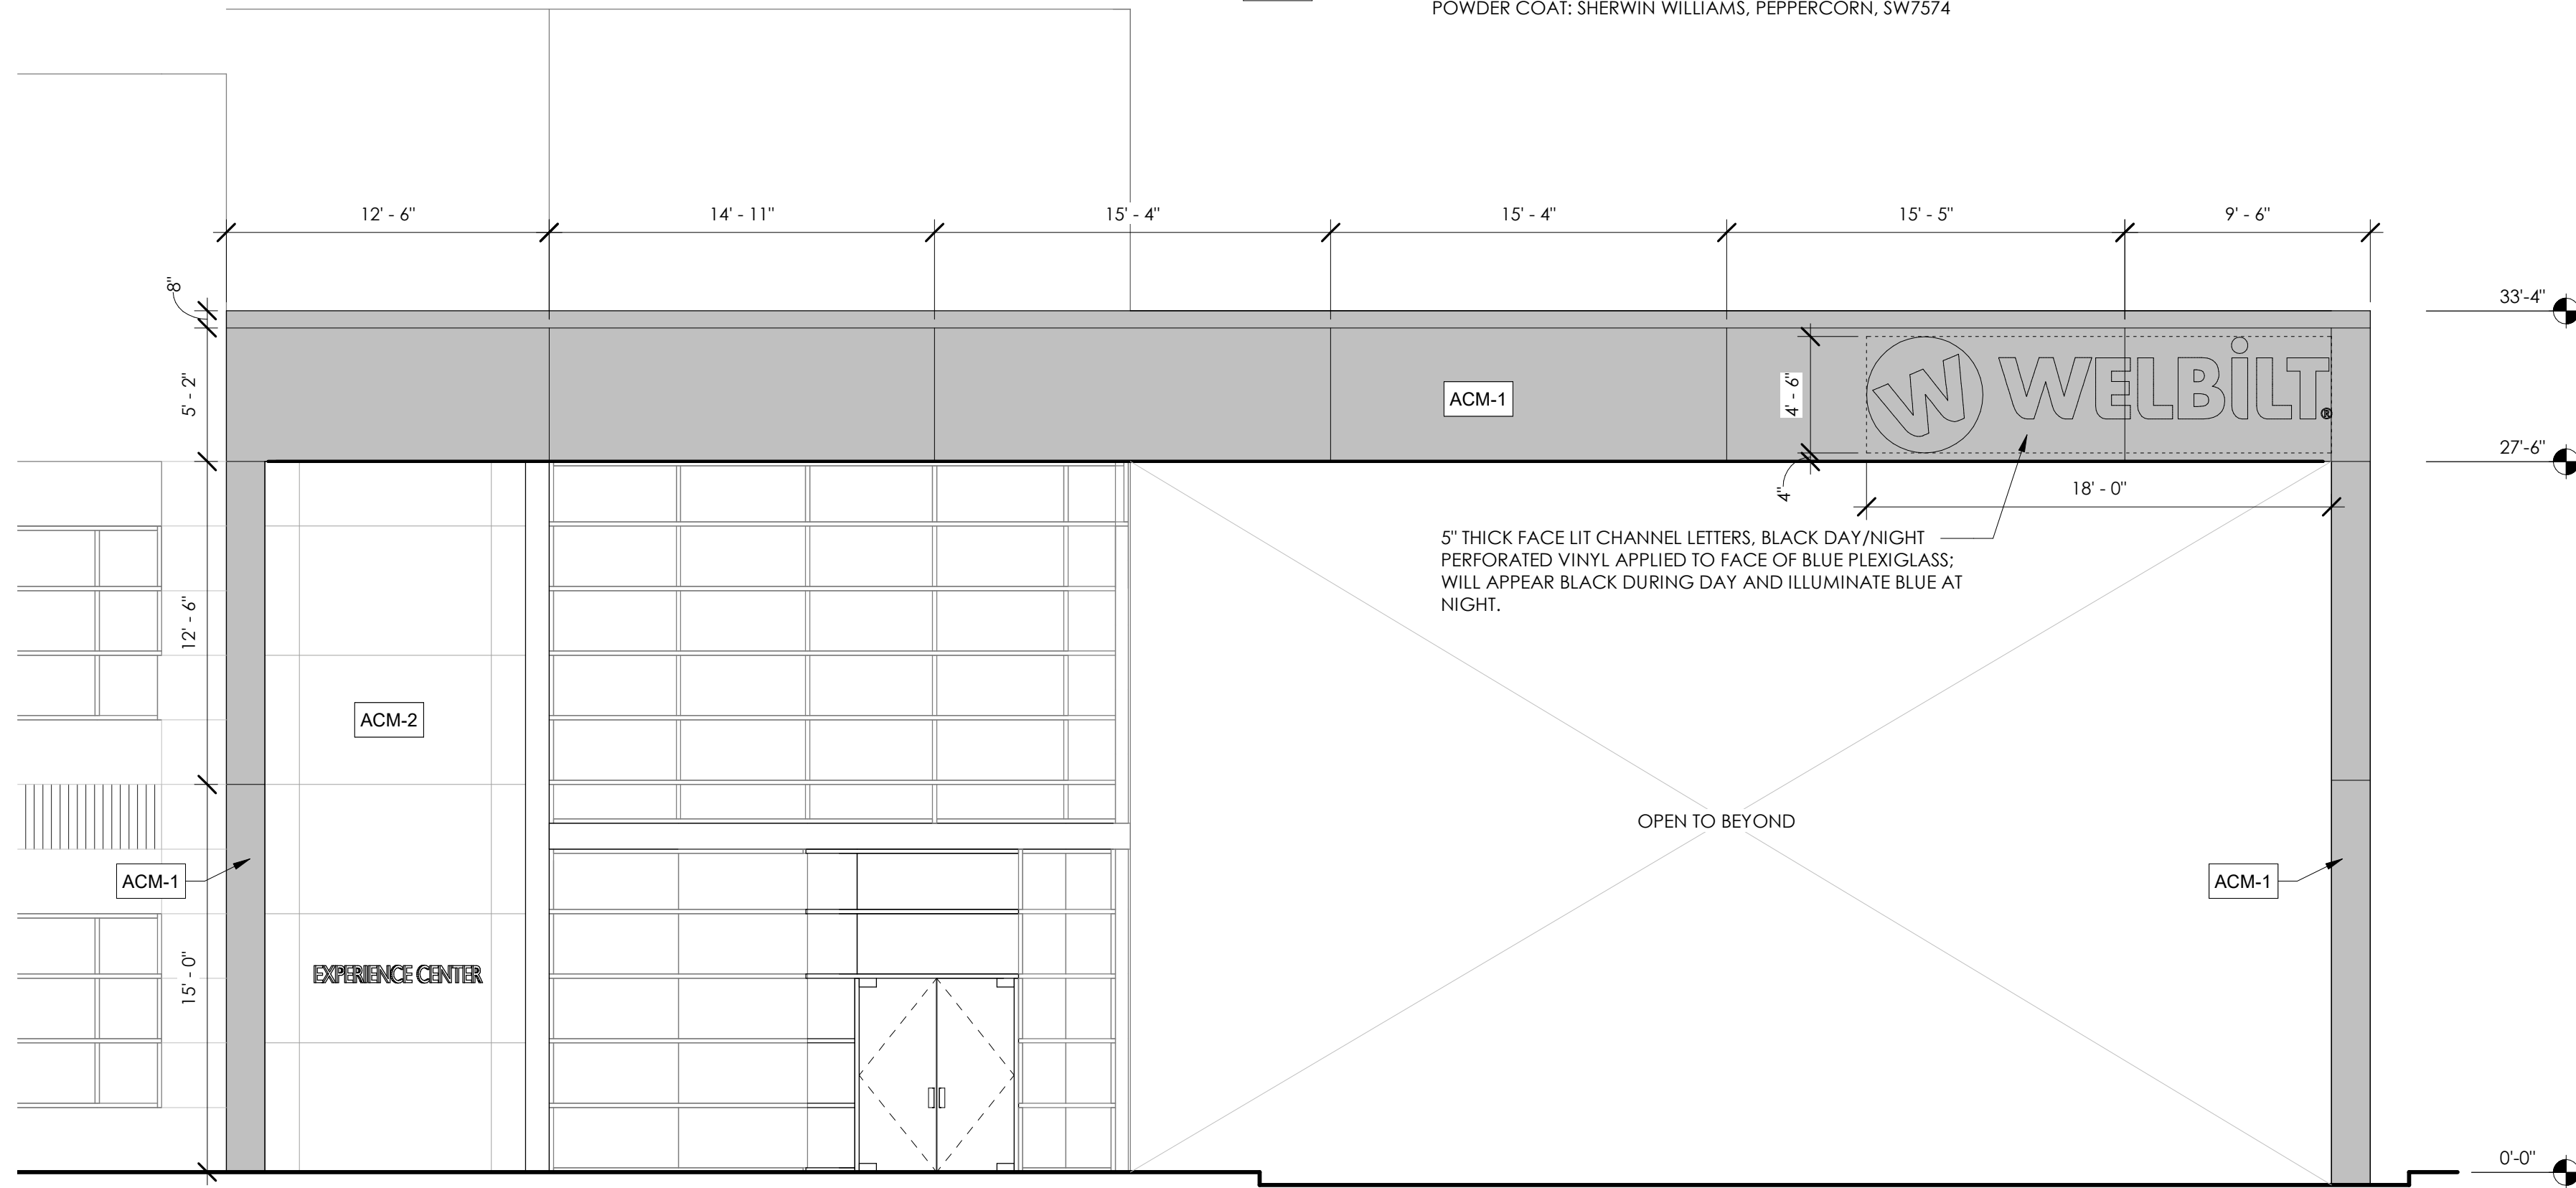

03 SOUTH CANOPY - WEST ELEVATION
SCALE: 3/16" = 1'-0"

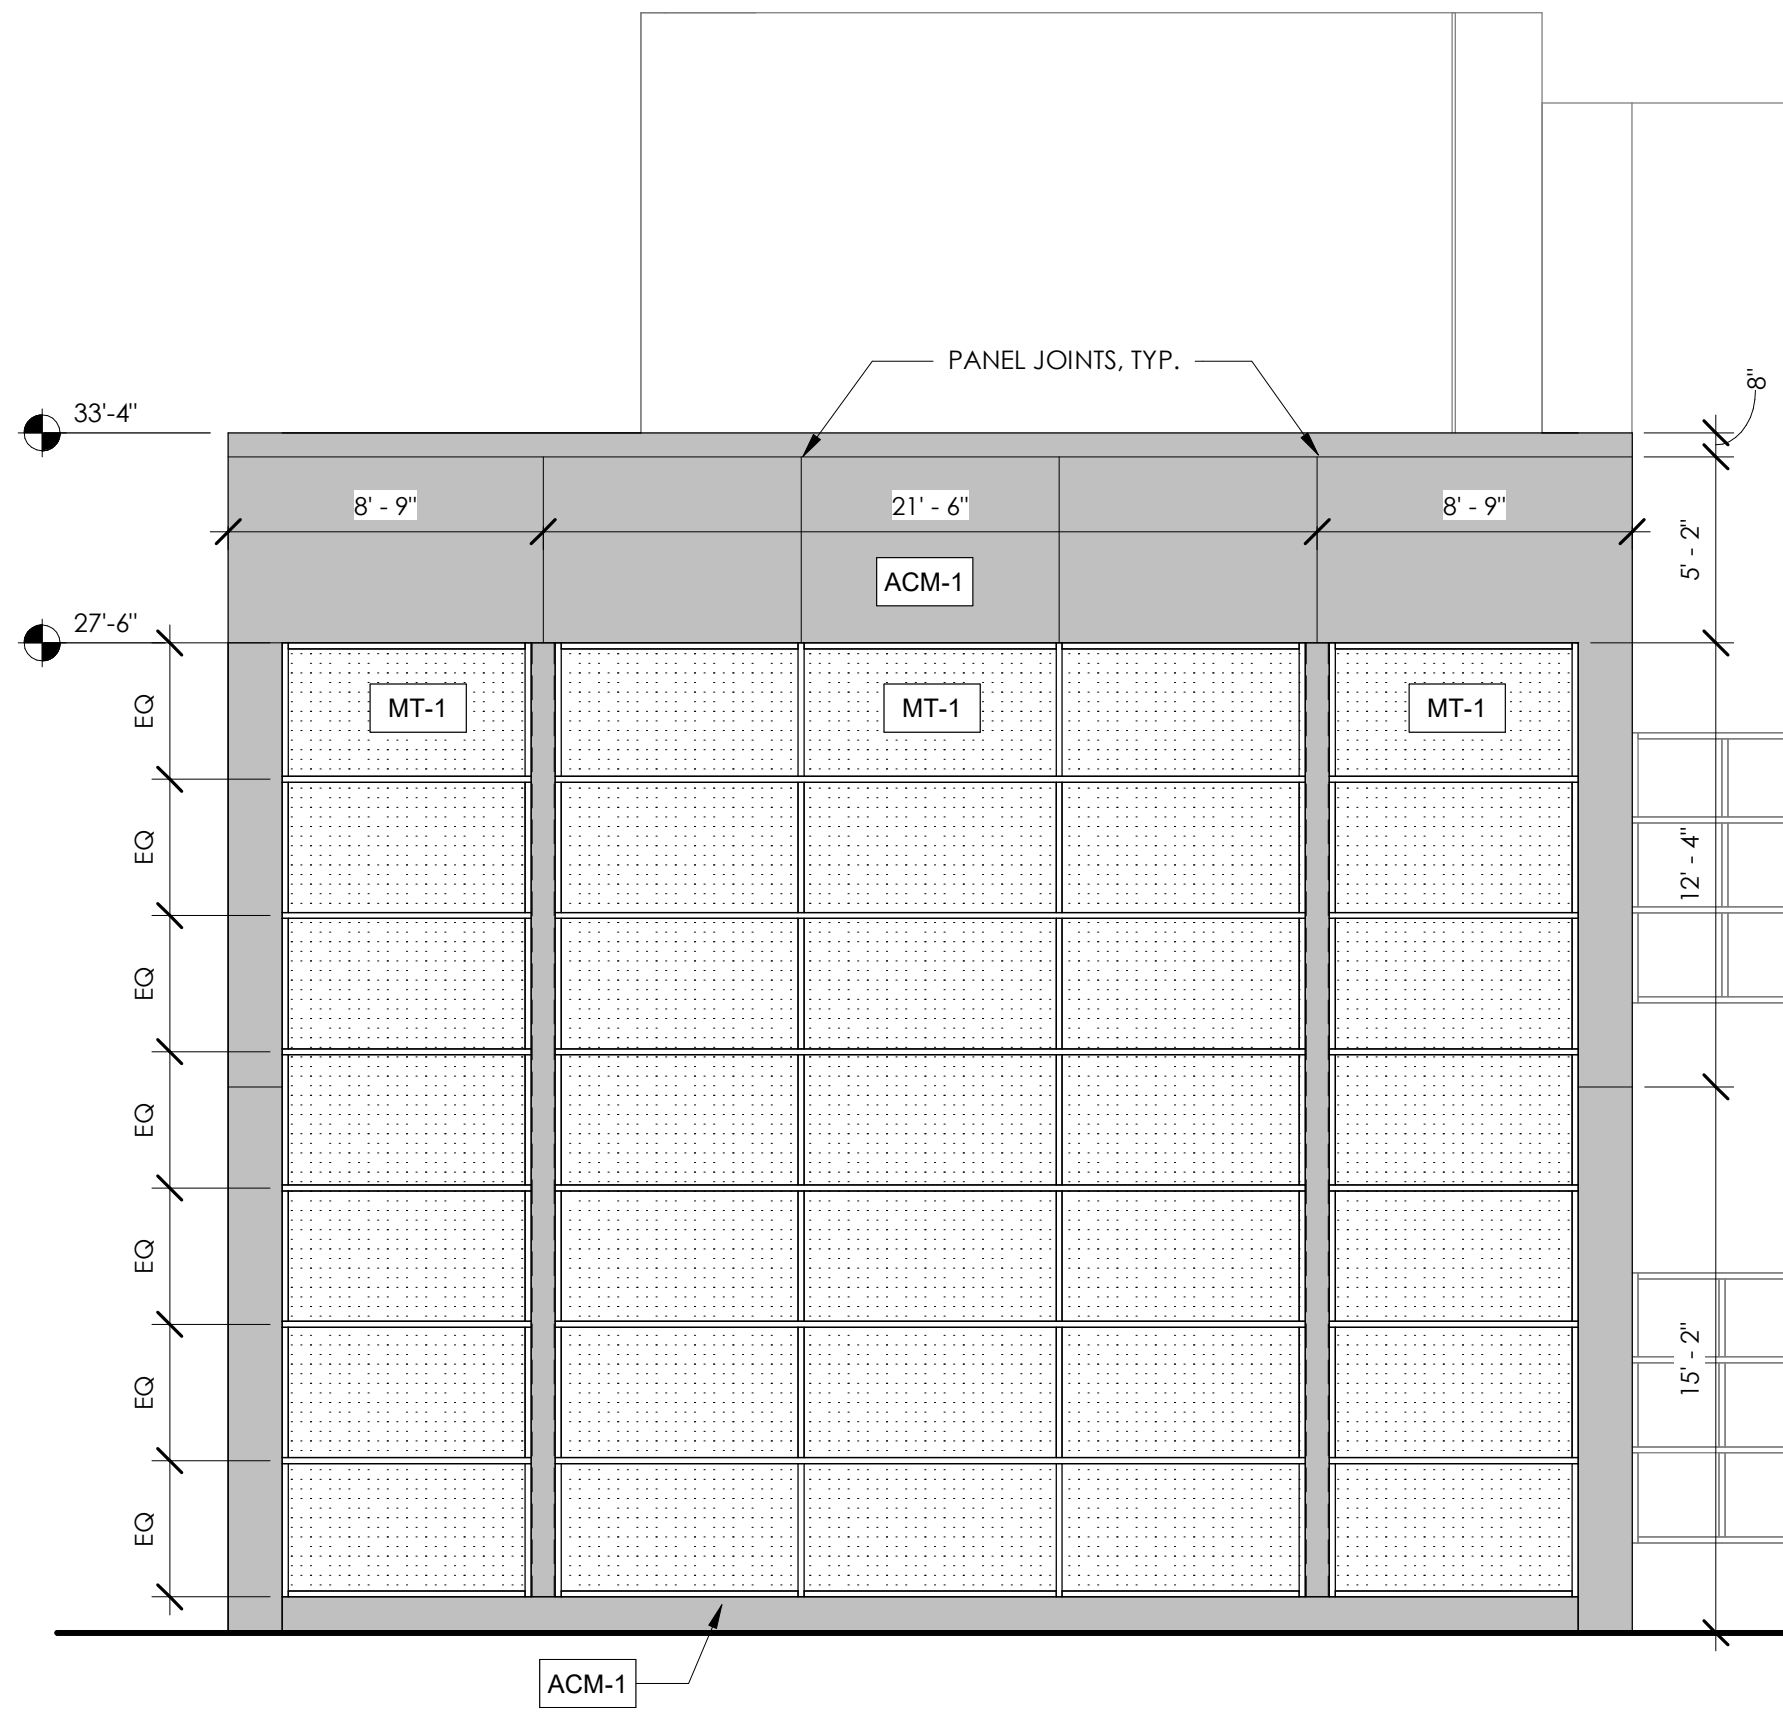

02 SOUTH CANOPY - SOUTH ELEVATION
SCALE: 3/16" = 1'-0"

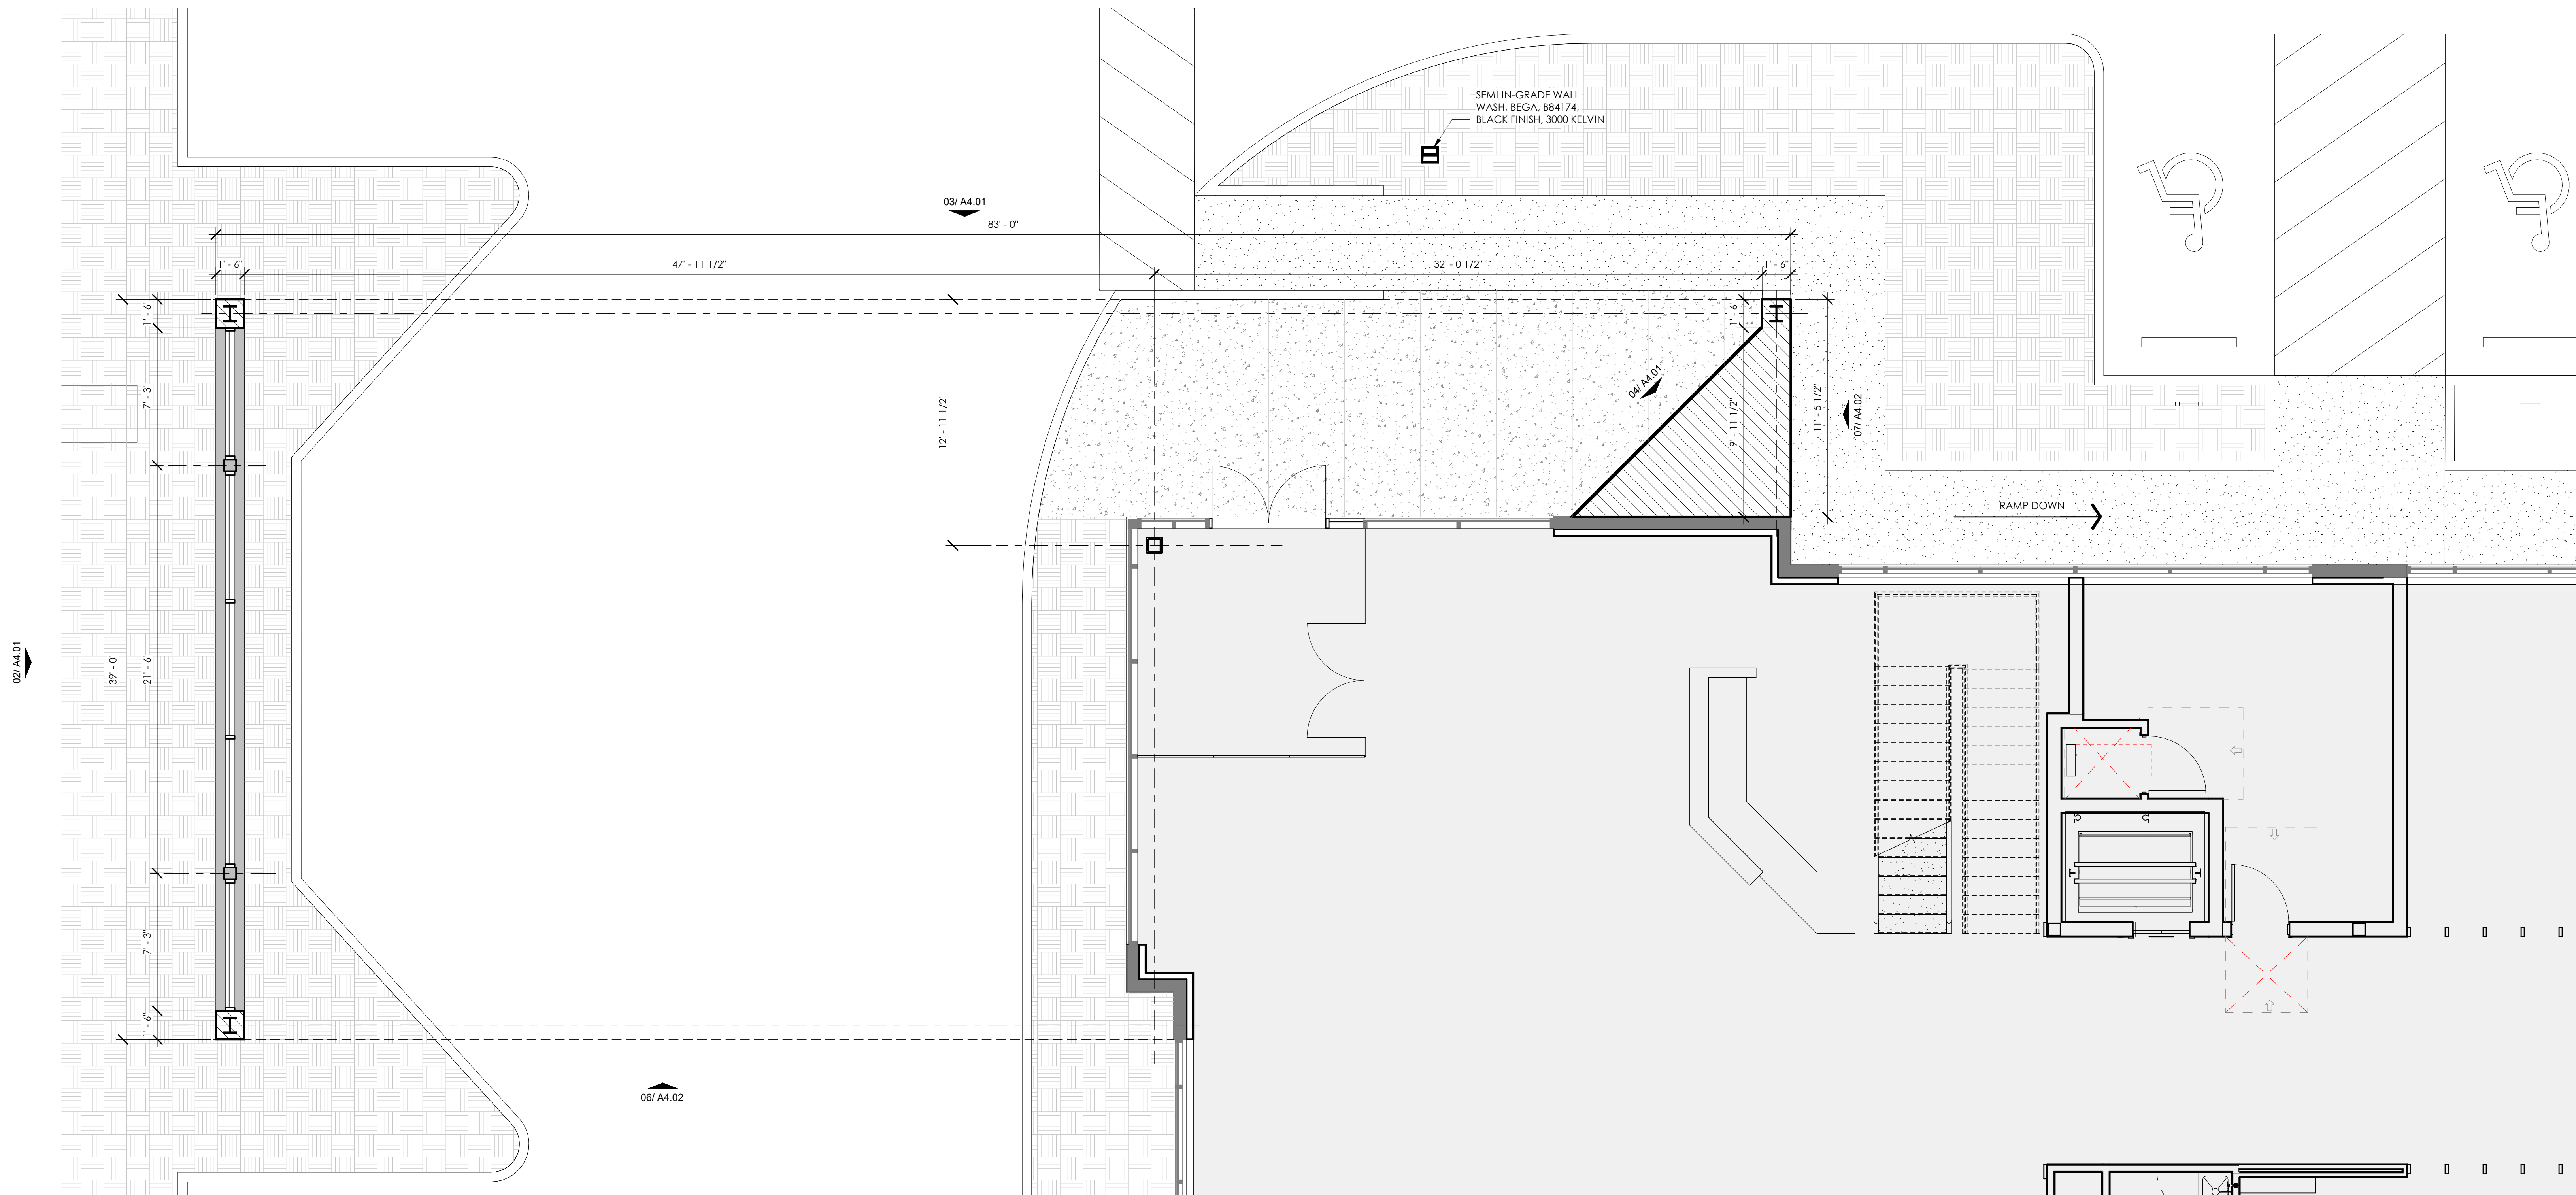

01 ENLARGED ARCHITECTURAL PLAN - SOUTH CANOPY
1/4" = 1'-0"

No.	Revision	Date

Issue Status: COPPELL SUBMISSION
Issue Date: 5/2/2024

Welbilt

Experience
Center

1010 W. SANDY LAKE
RD.
COPPELL, TX 75109


Project #: 23-1121-L001

Sheet Title

ENLARGED CANOPY
PLAN - SOUTH

Sheet Number

© 2023

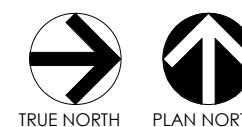


A4.01




entos
design


5400 LBJ Freeway, Suite 125, Dallas, Texas 75240
P. 972.770.2222 | www.entosdesign.com

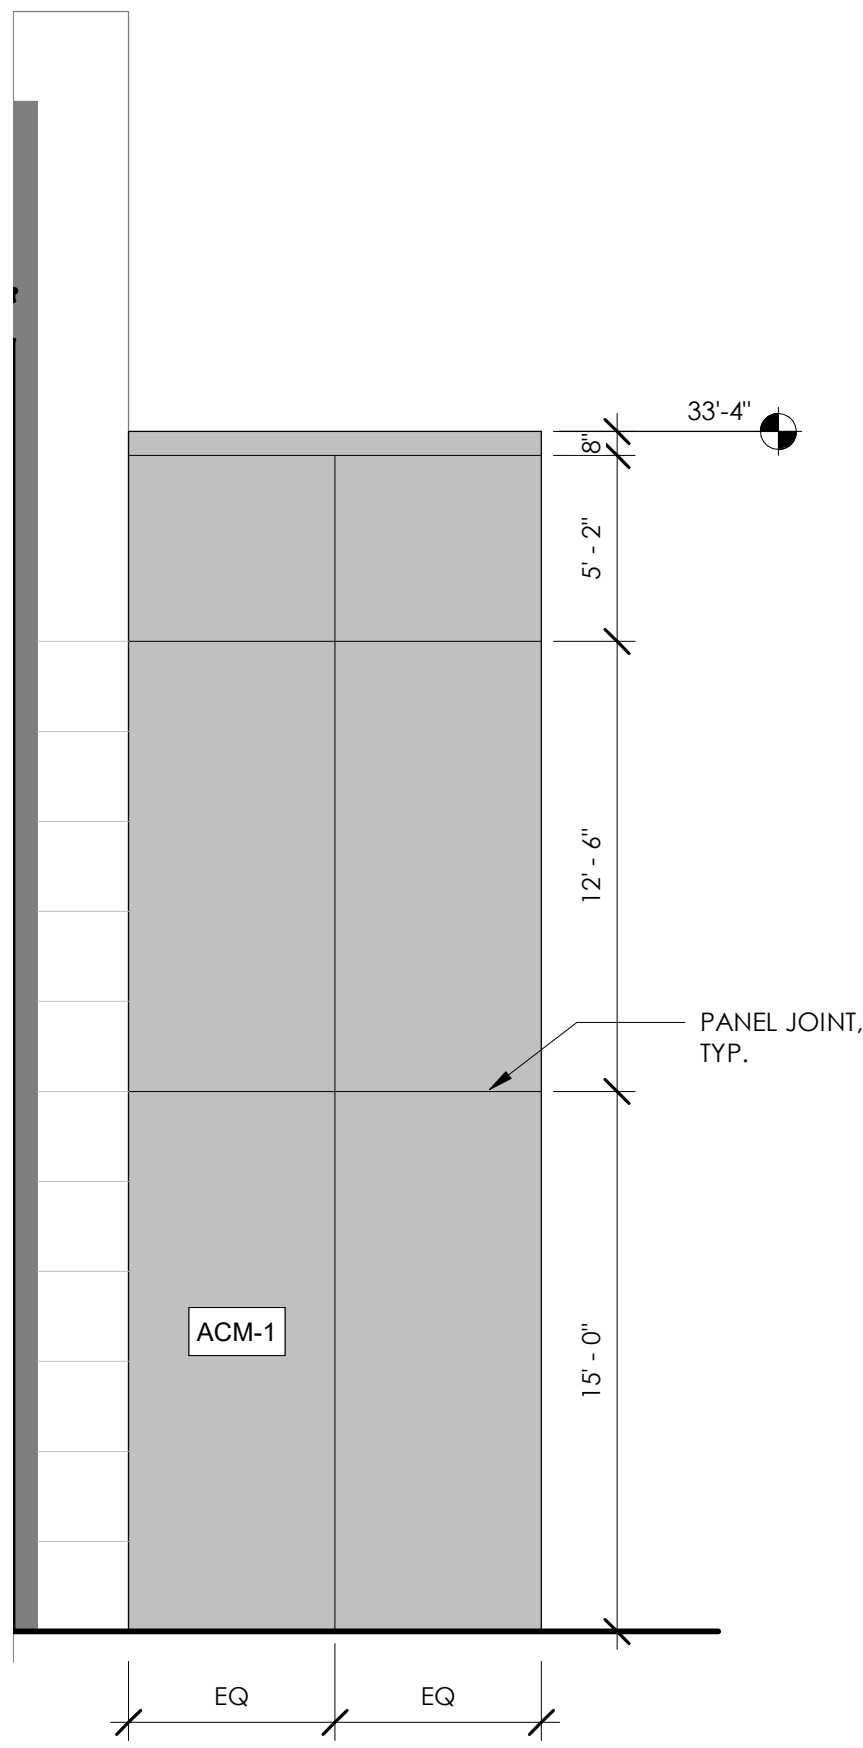


07 SOUTH CANOPY - NORTH ELEV.
SCALE: 3/16" = 1'-0"

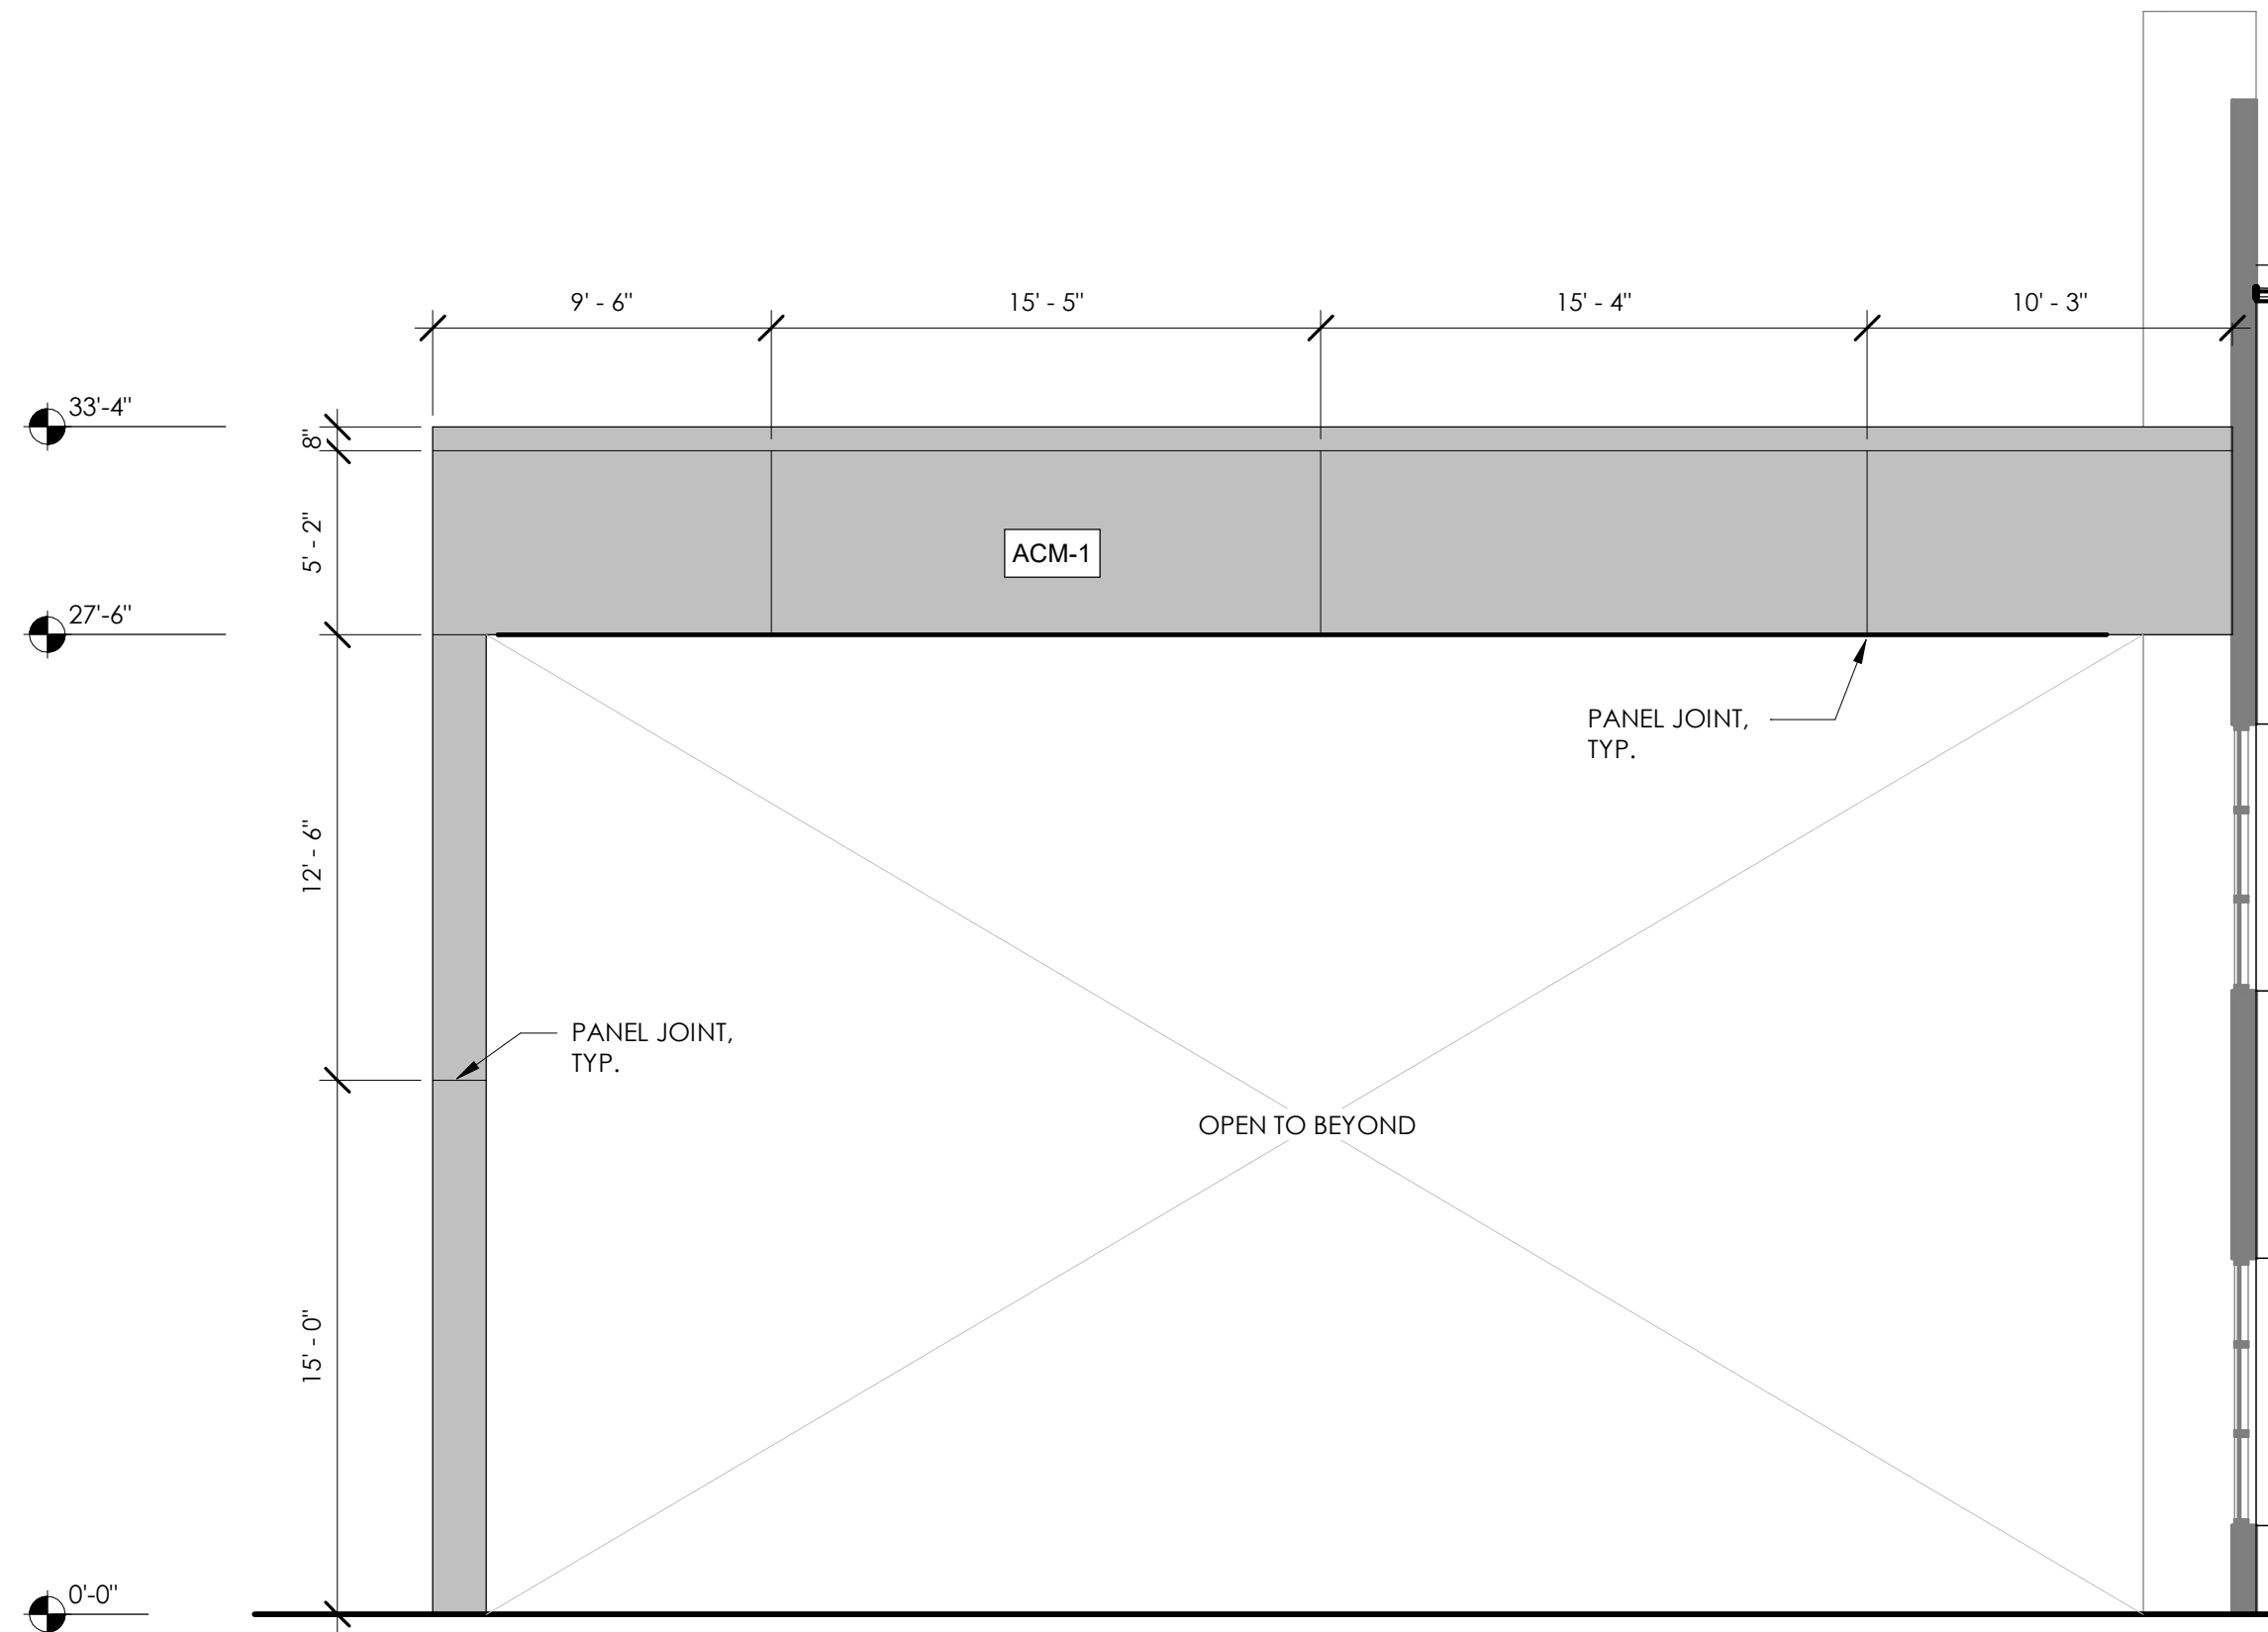


06 SOUTH CANOPY - EAST ELEVATION
SCALE: 3/16" = 1'-0"

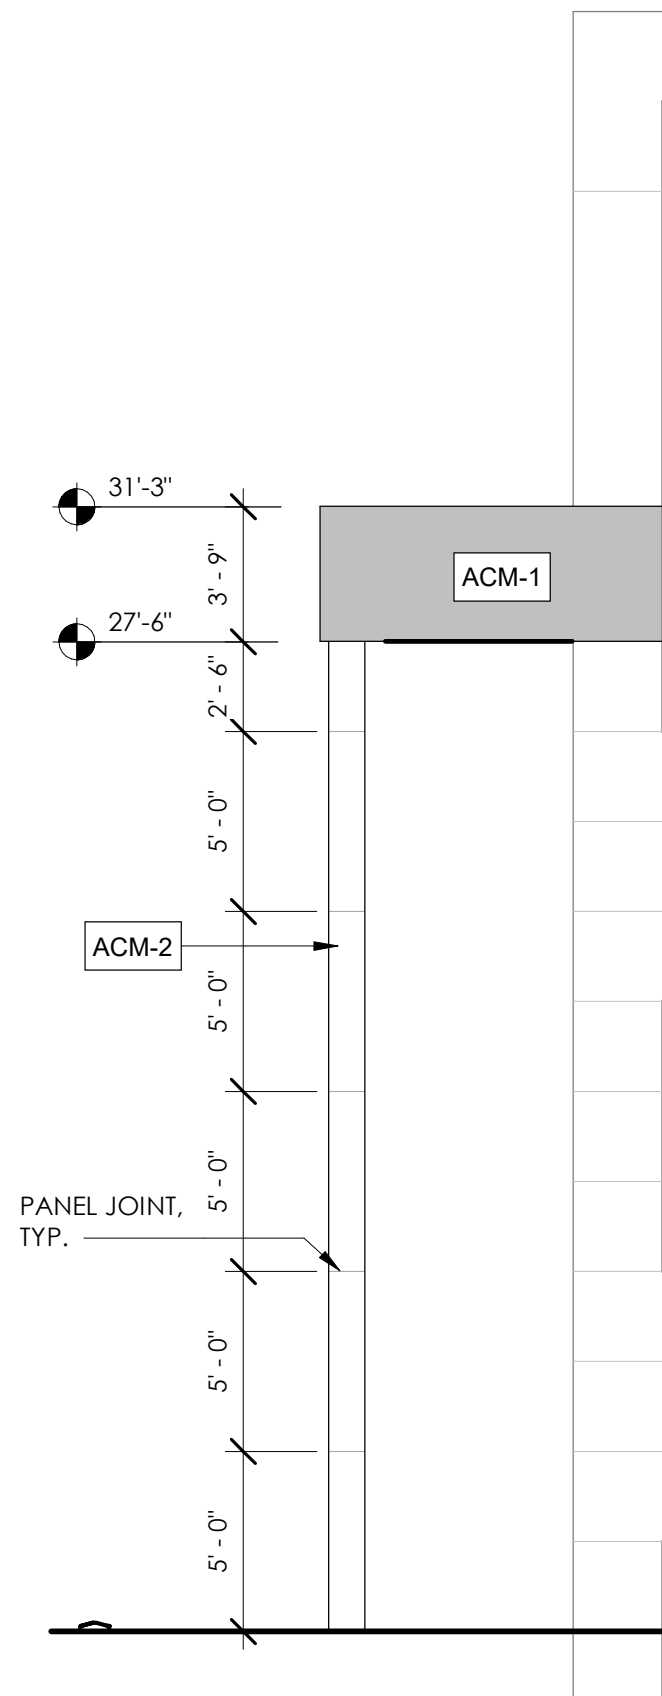


05 NORTH CANOPY - SOUTH ELEV.
SCALE: 3/16" = 1'-0"

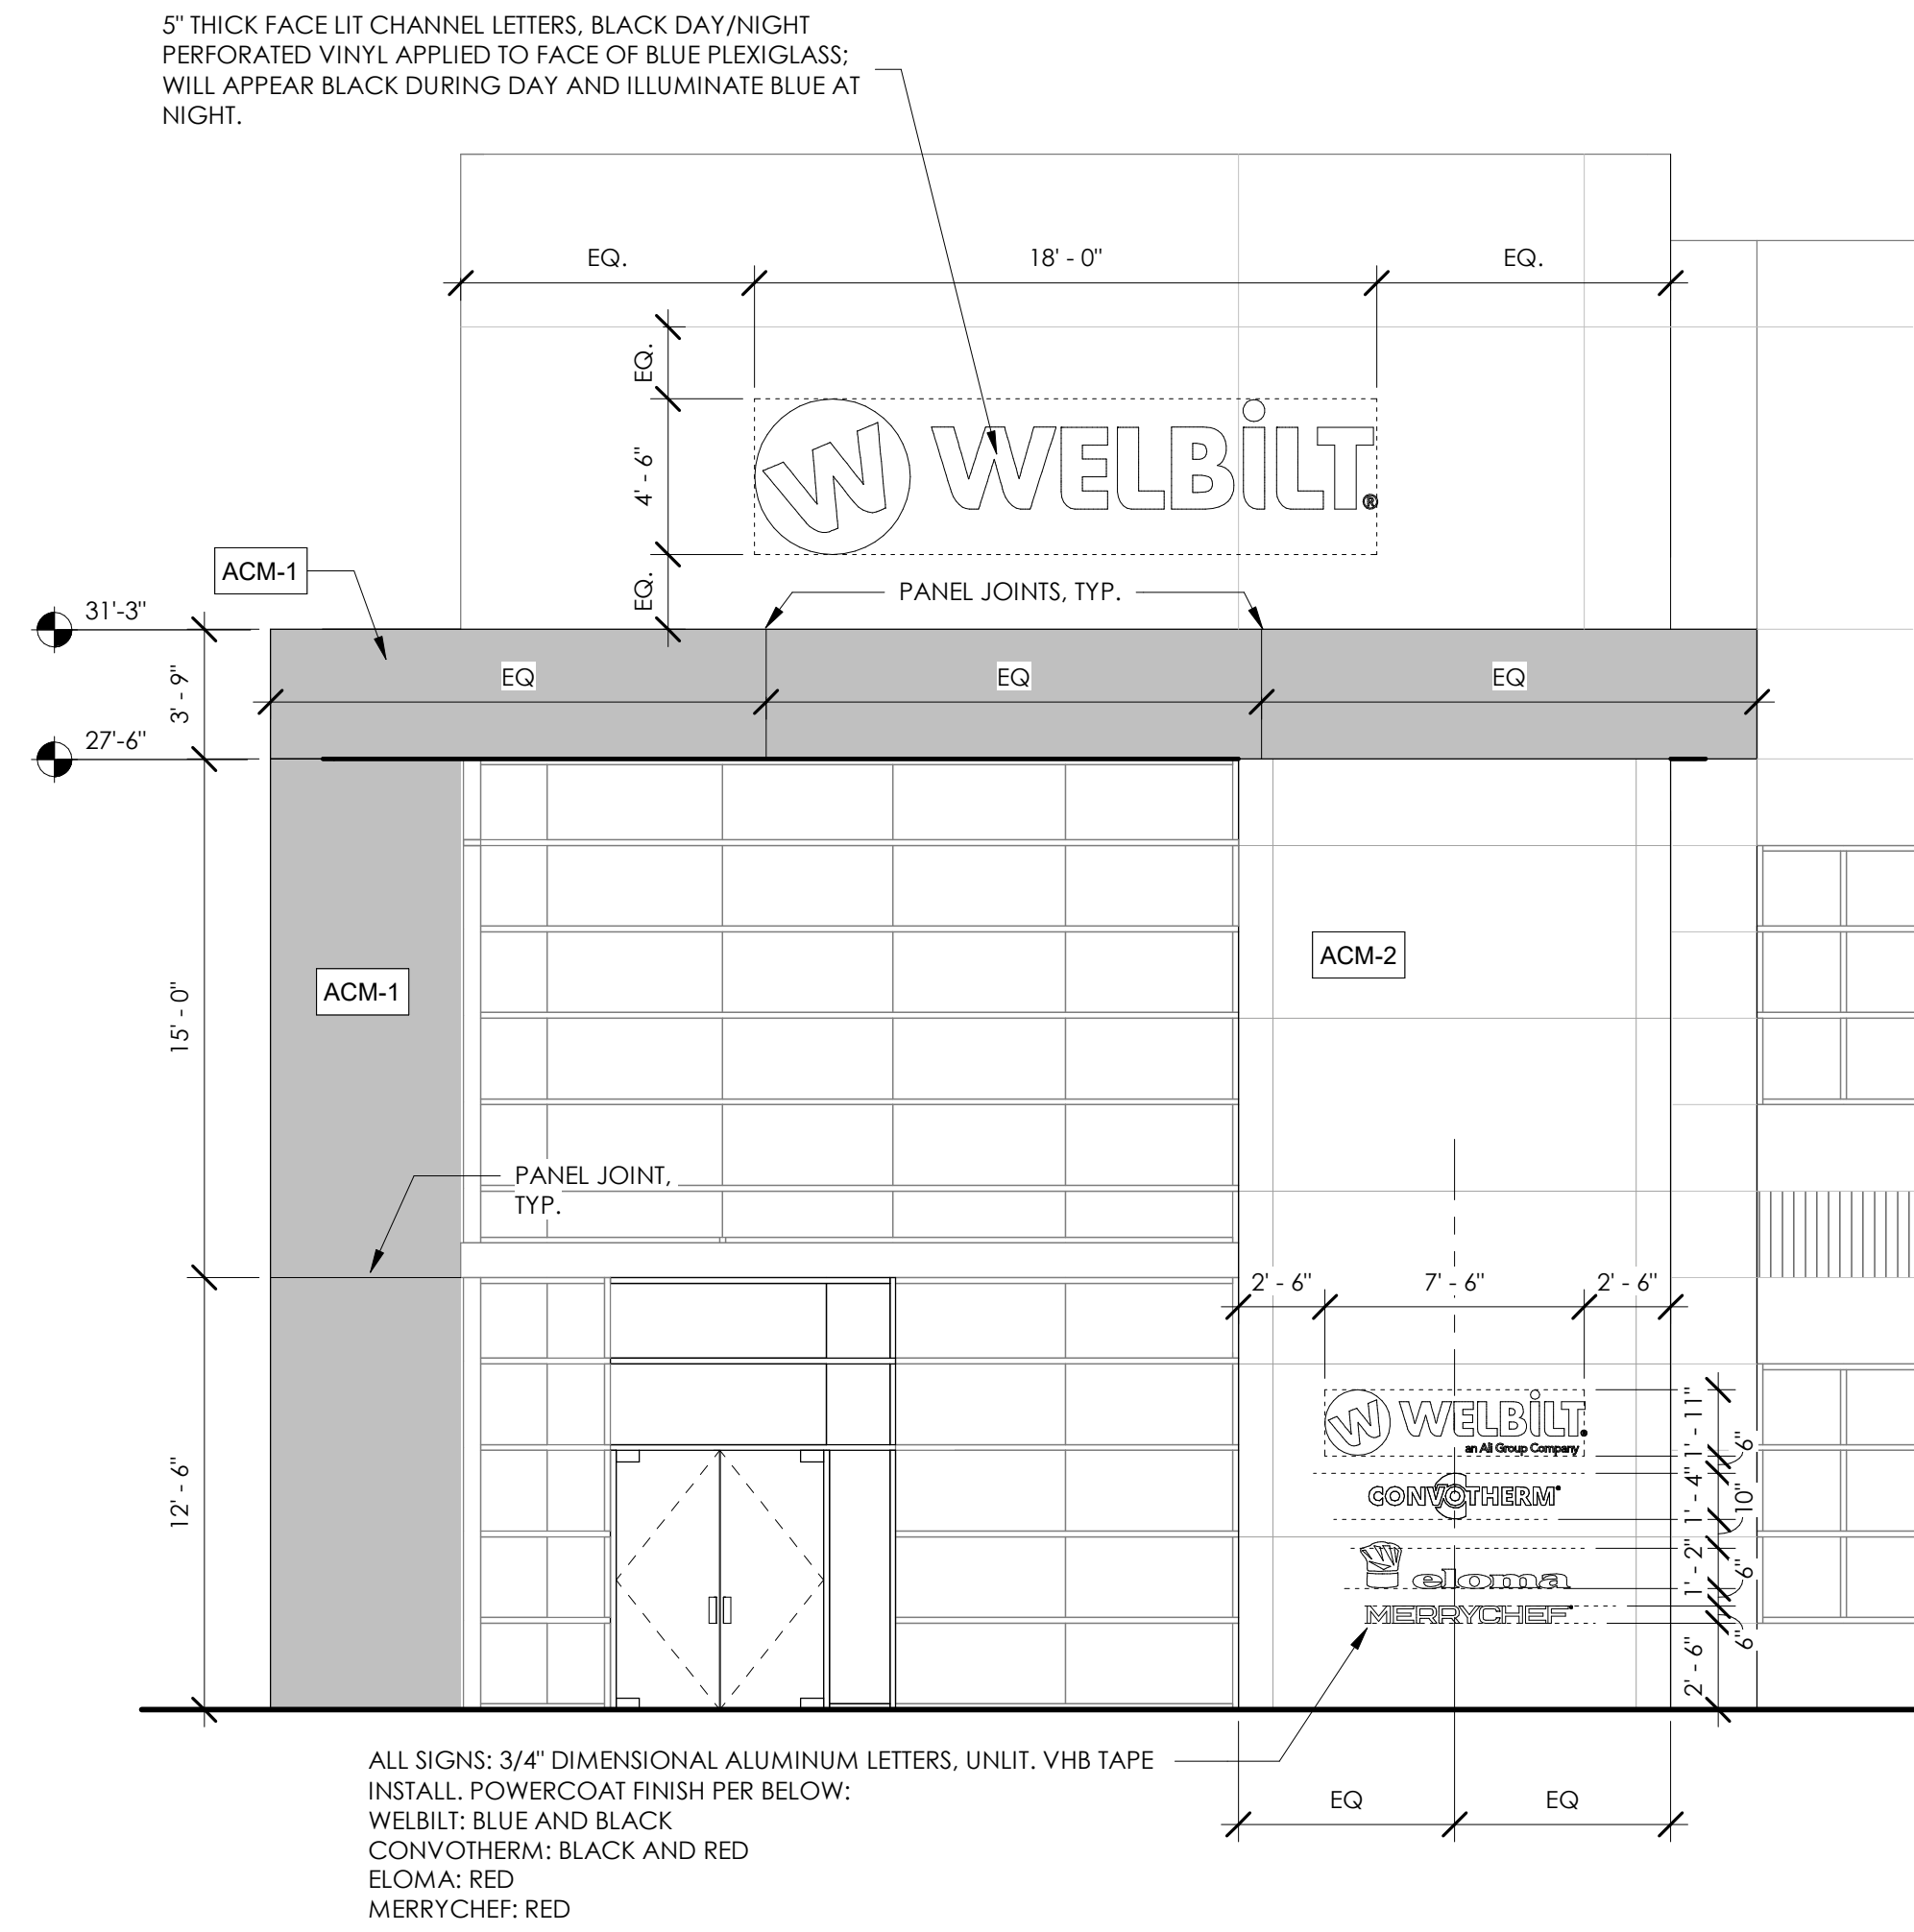


04 NORTH CANOPY - WEST ELEVATION
SCALE: 3/16" = 1'-0"

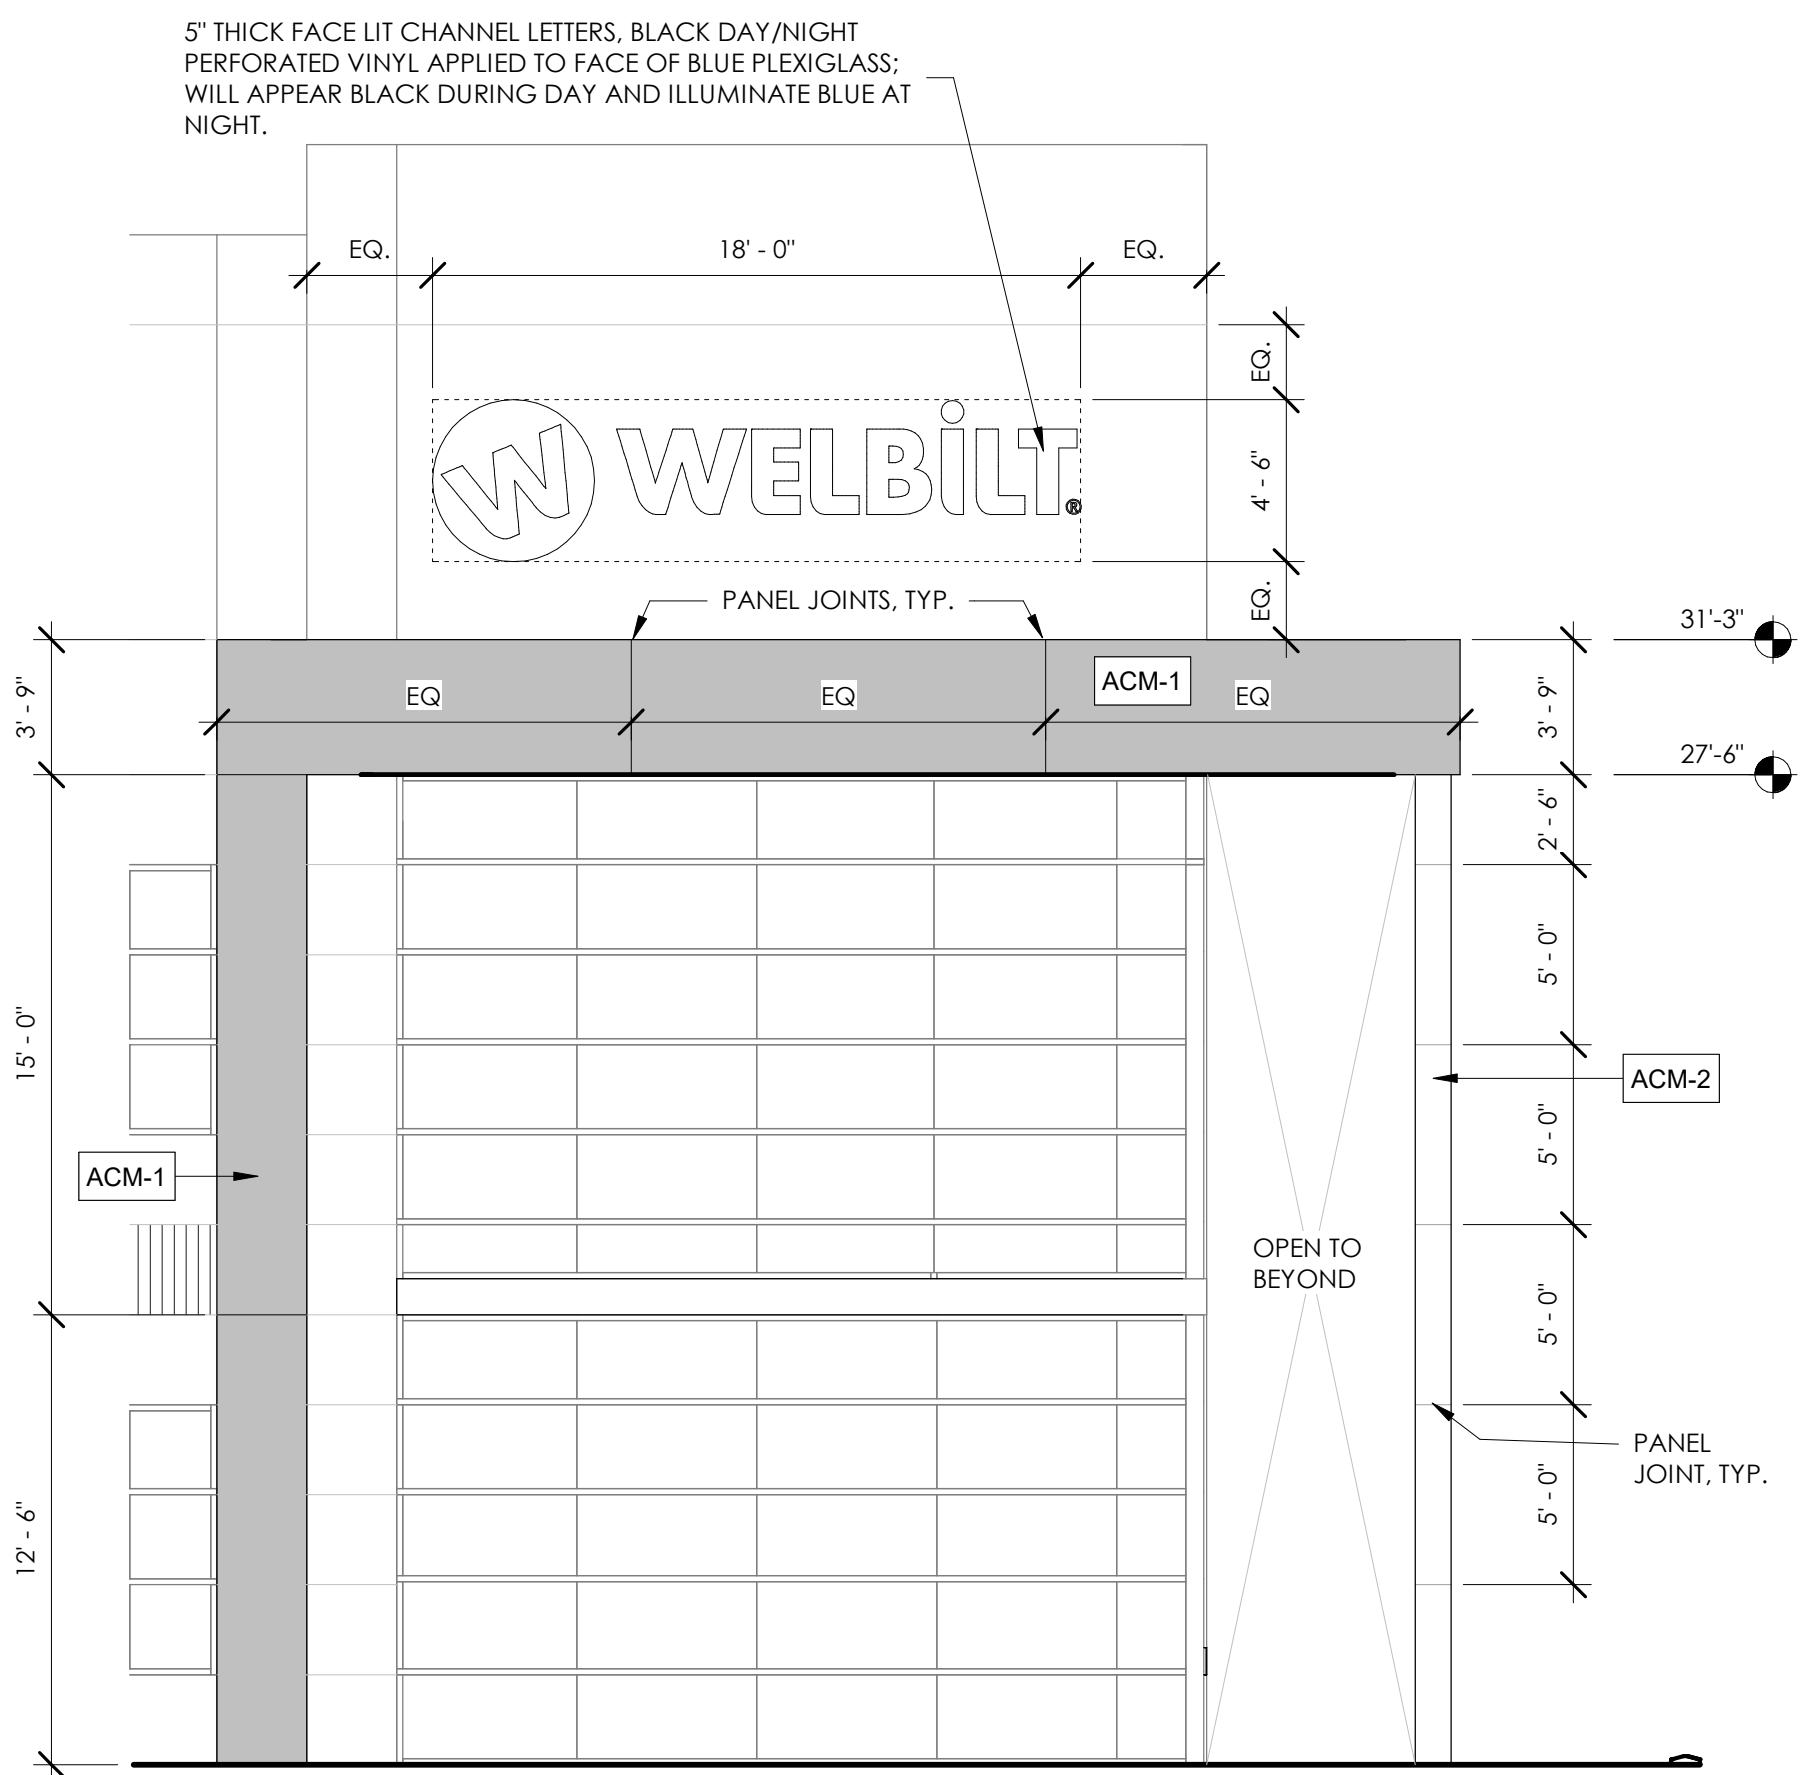

03 NORTH CANOPY - NORTH ELEVATION
SCALE: 3/16" = 1'-0"

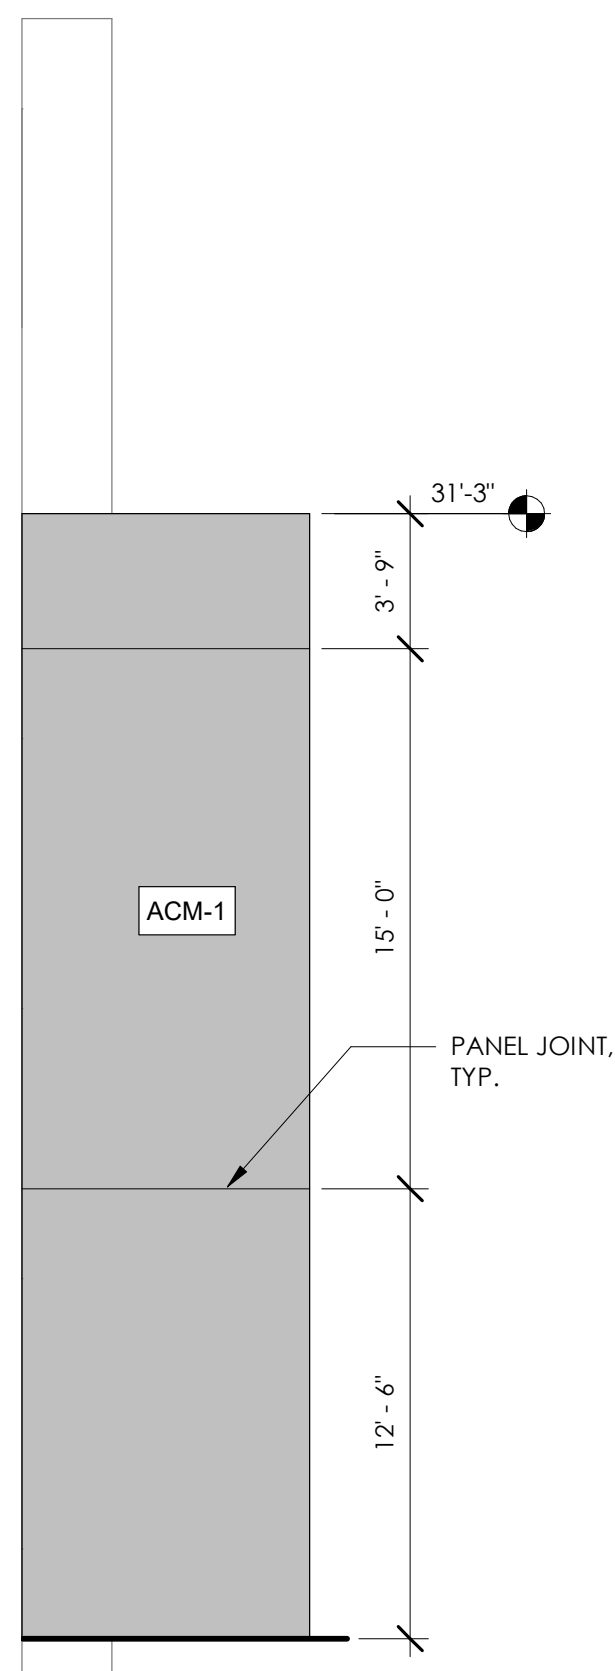

02 NORTH CANOPY - EAST ELEV.
SCALE: 3/16" = 1'-0"

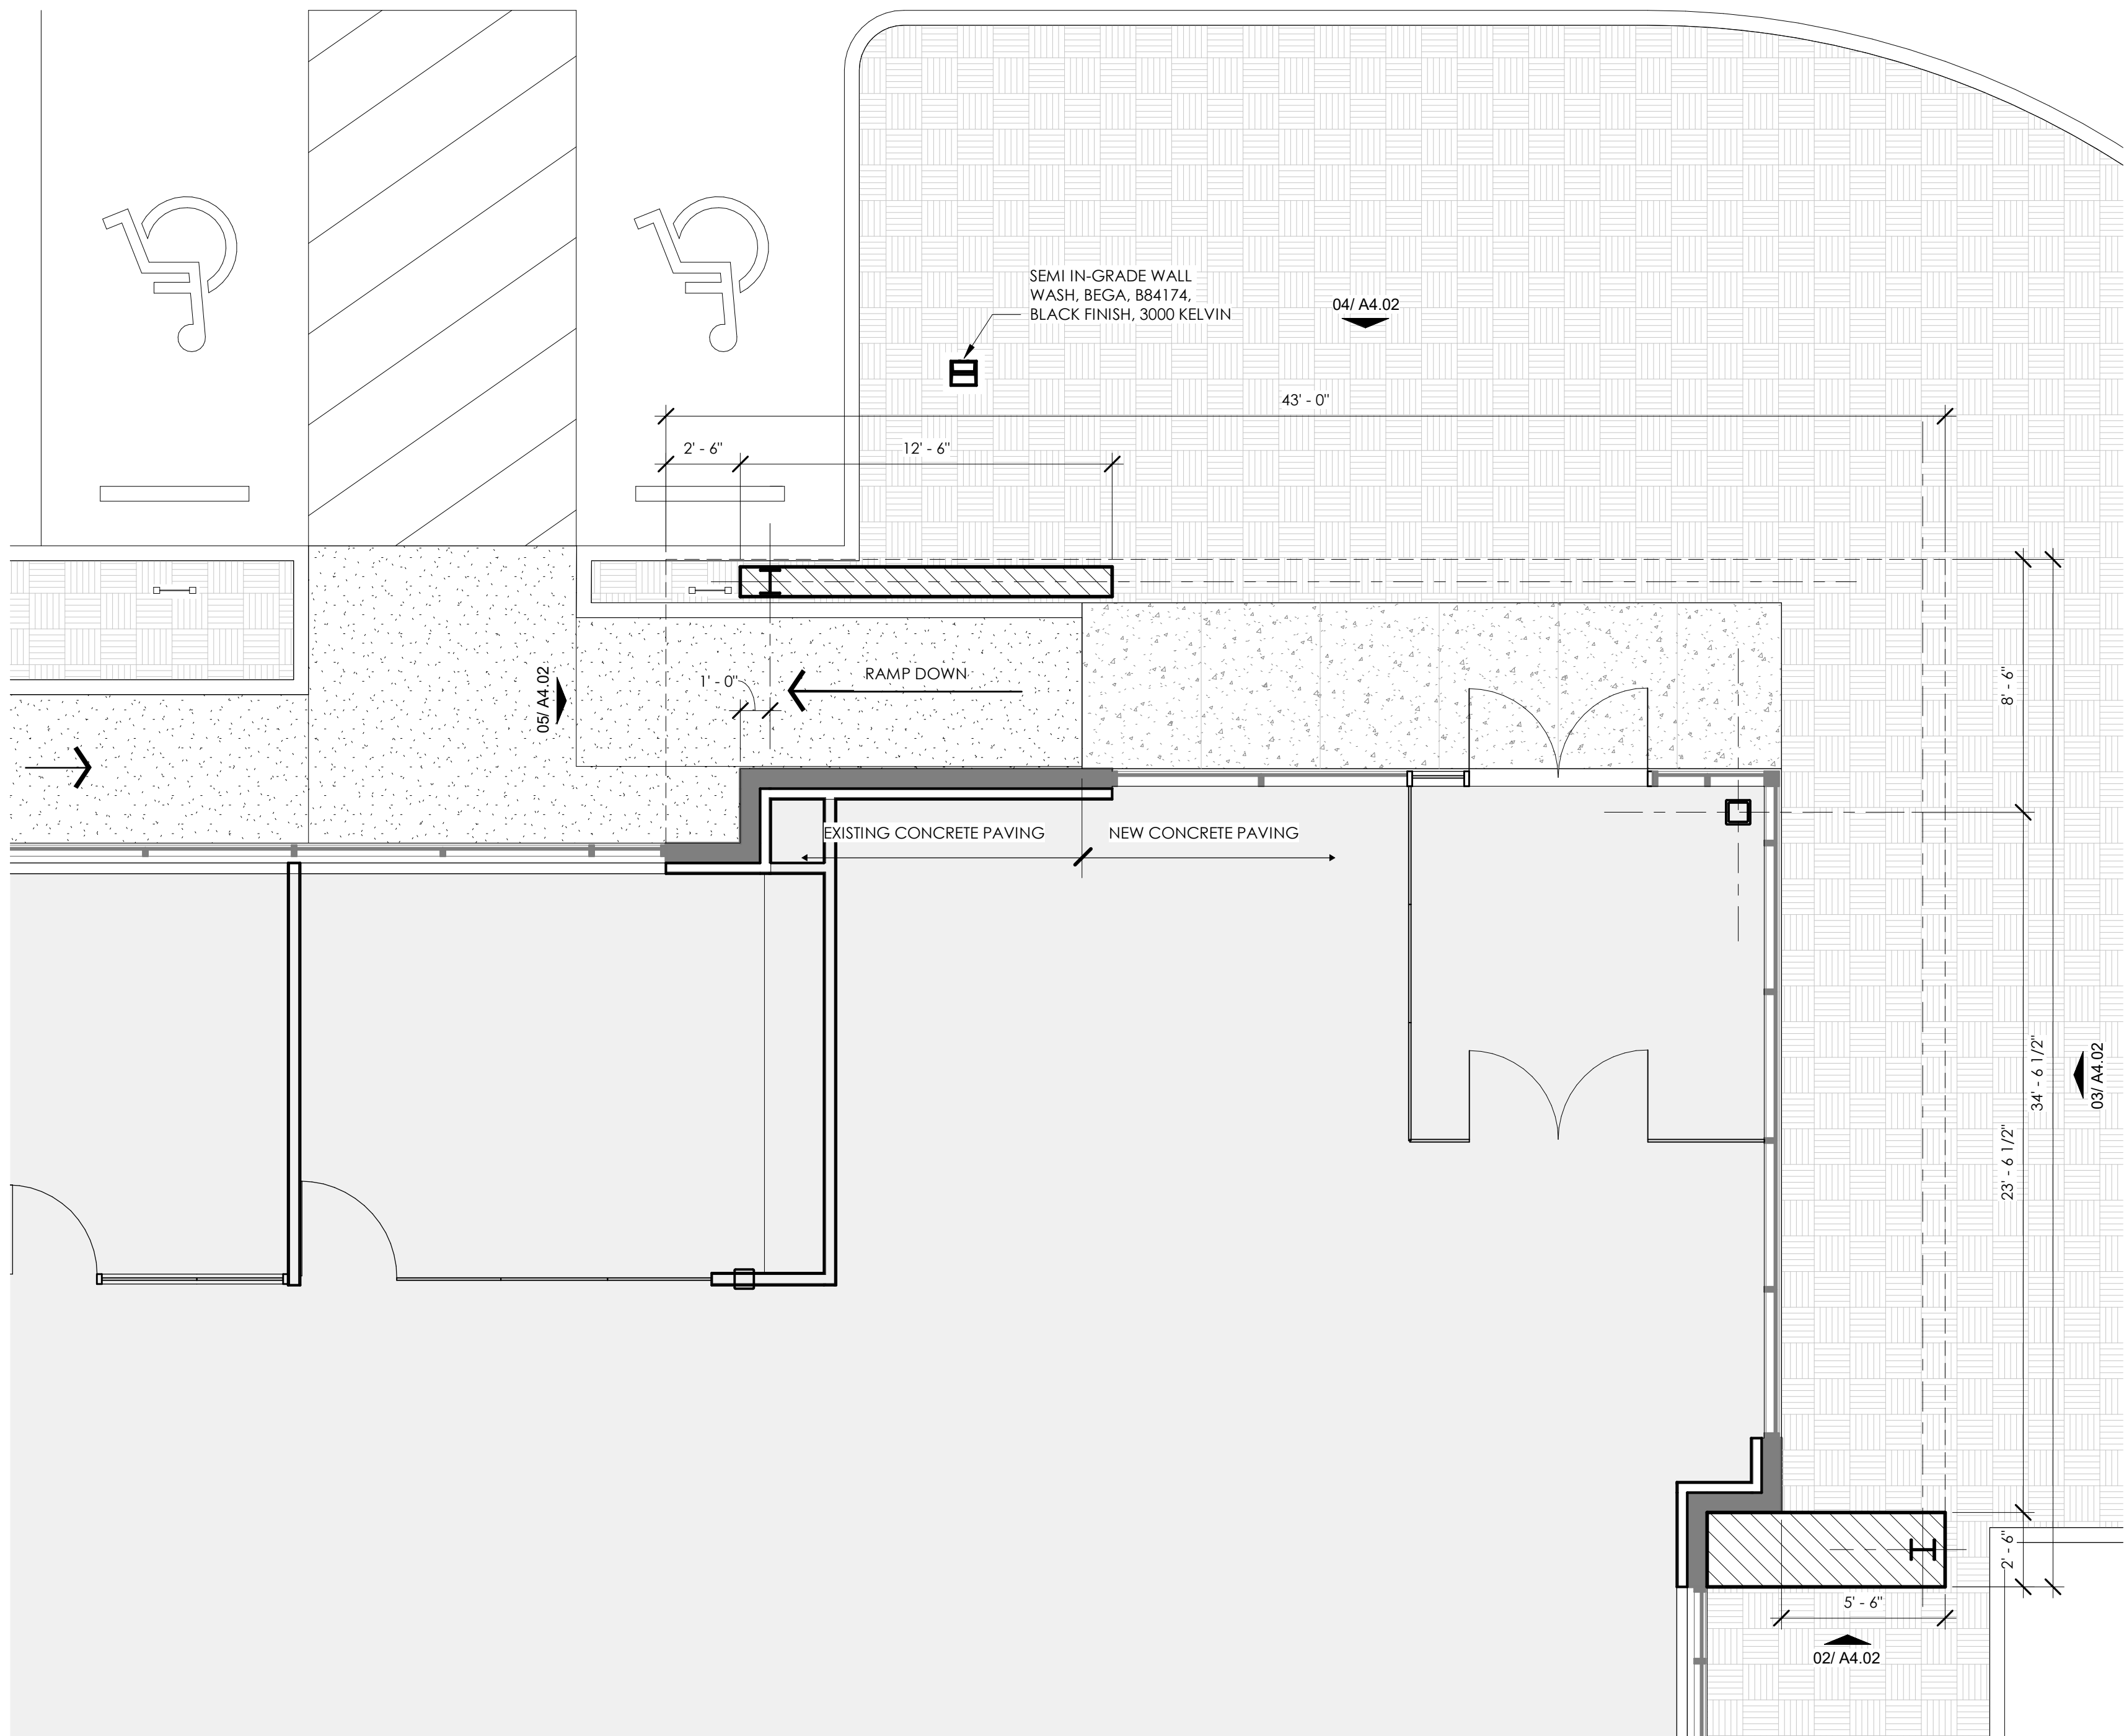

01 ENLARGED ARCHITECTURAL PLAN - NORTH CANOPY
1/4" = 1'-0"

No.	Revision	Date

Issue Status: COPPELL SUBMISSION
Issue Date: 4/15/2024

Welbilt

Experience
Center

1010 W. SANDY LAKE
RD.
COPPELL, TX 75109


Project #: 23-1121-L001

Sheet Title

ENLARGED CANOPY
PLAN - NORTH

Sheet Number

© 2023

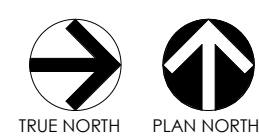


A4.02




entos
design

5400 LBJ Freeway, Suite 125, Dallas, Texas 75240
P. 972.770.2222 | www.entosdesign.com

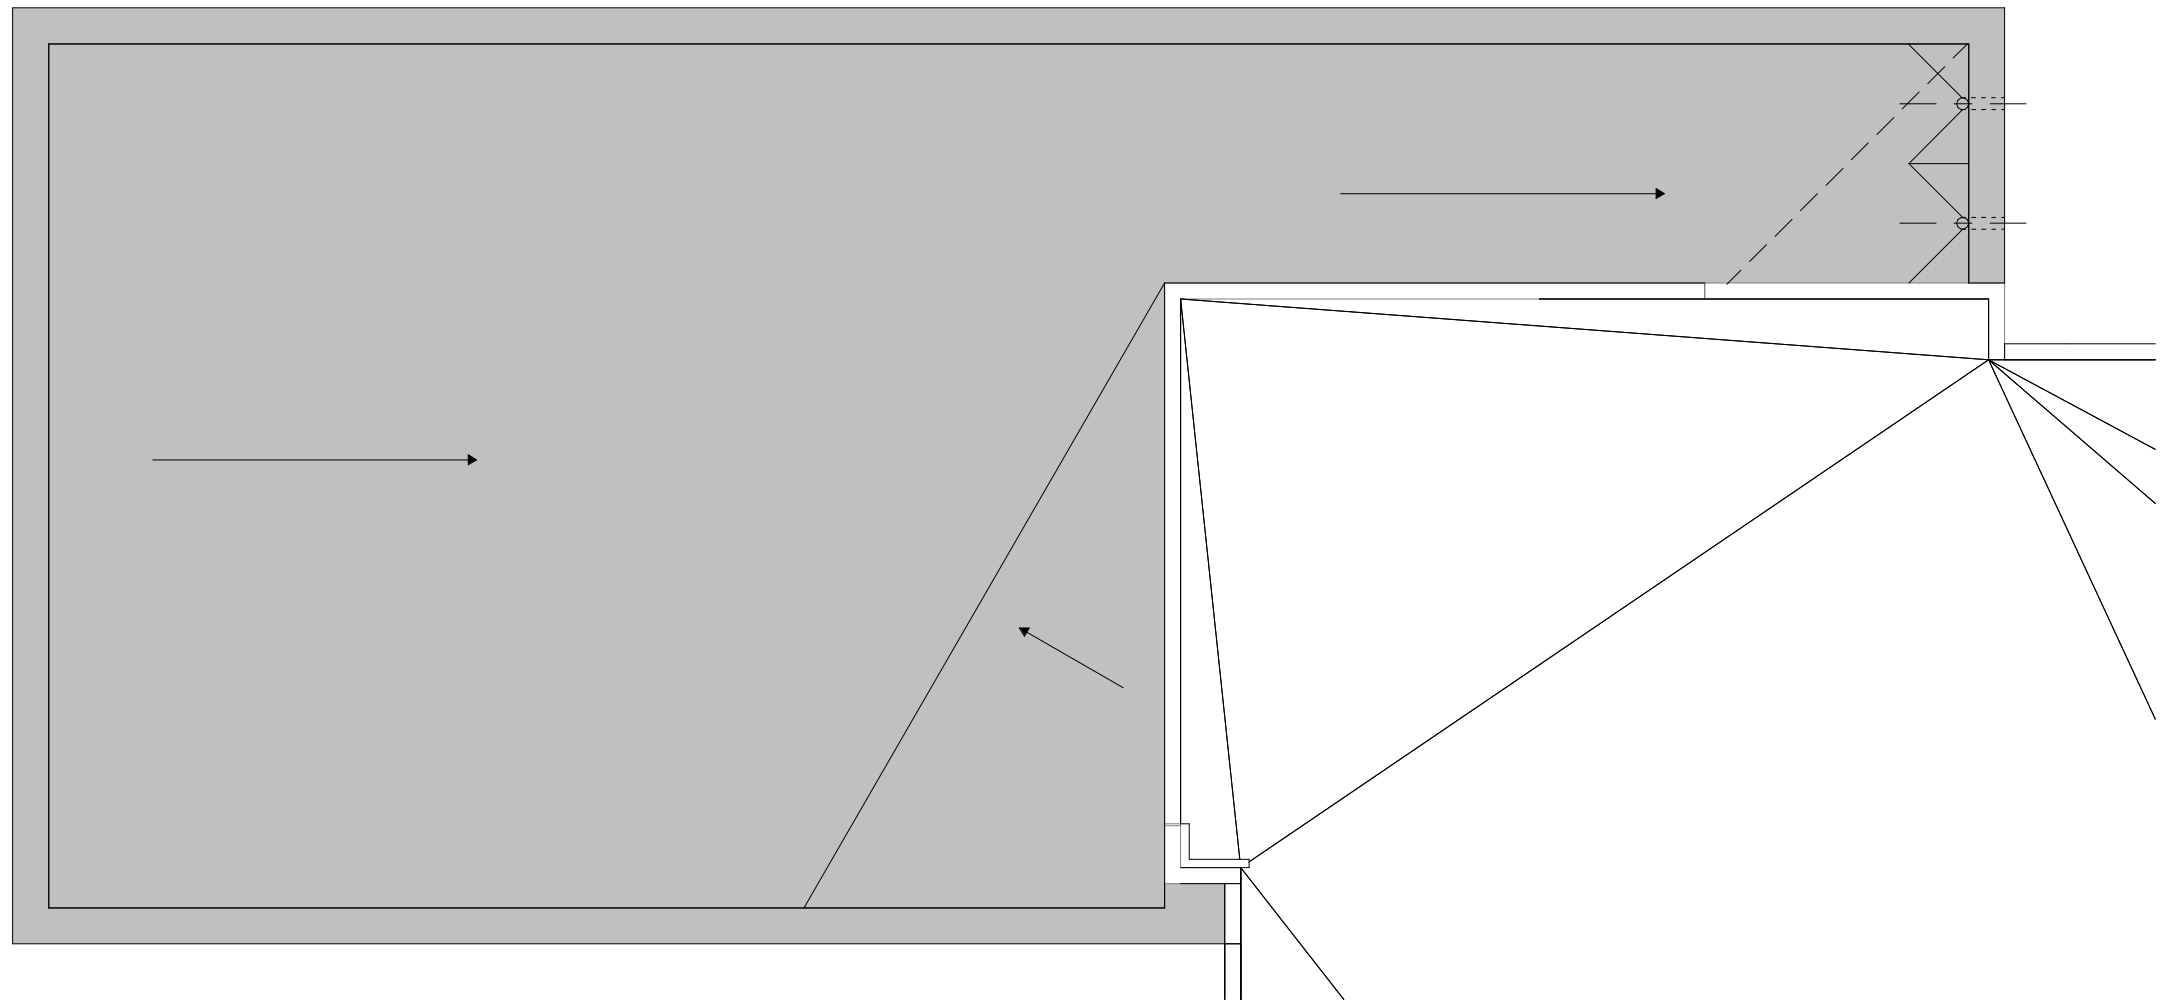


05 ROOF PLAN - CANOPY SOUTH

SCALE: 1/8" = 1'-0"

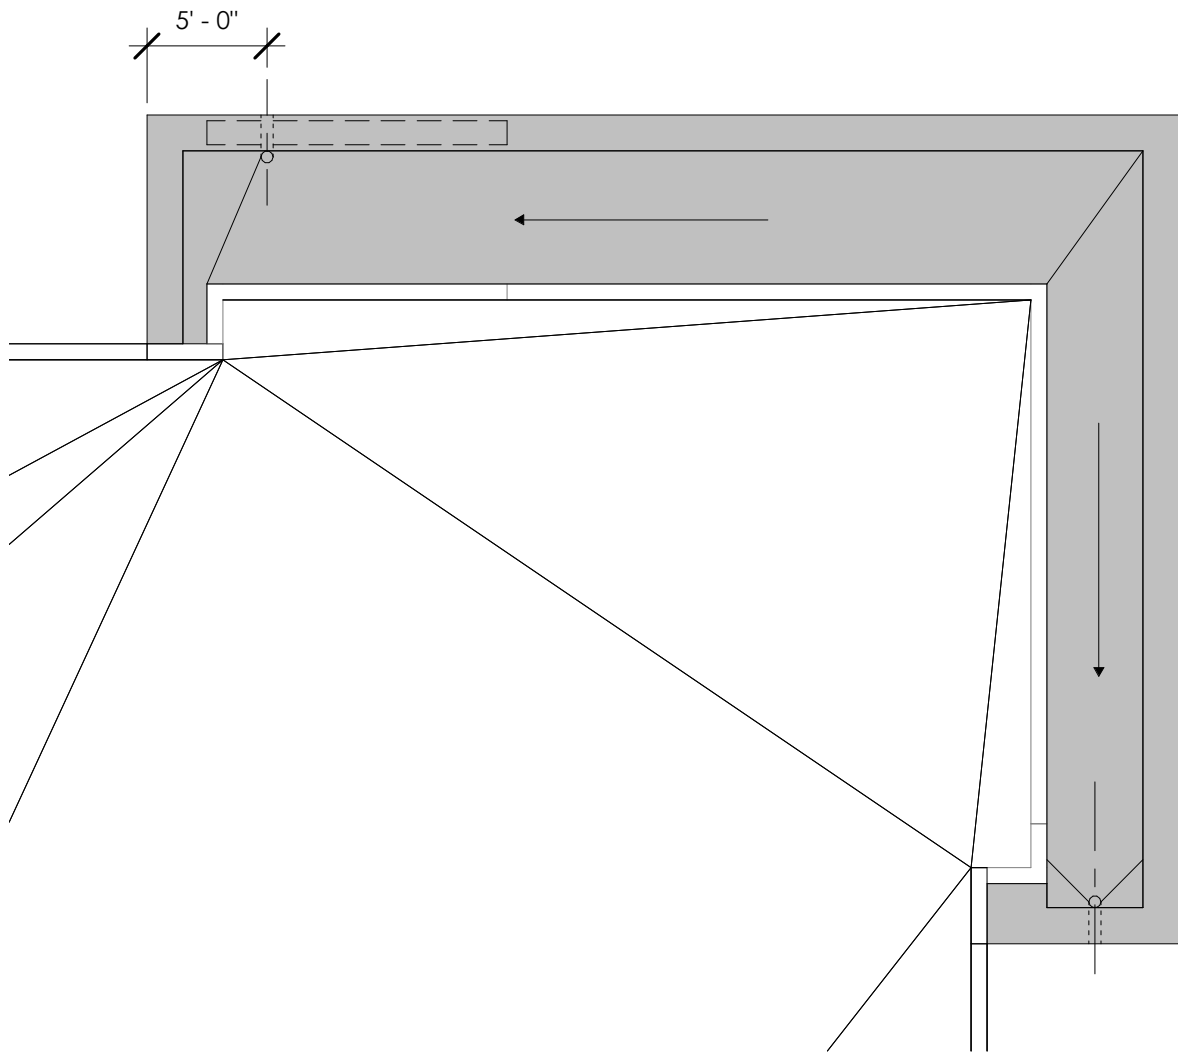


04 ROOF PLAN - CANOPY NORTH

SCALE: 1/8" = 1'-0"

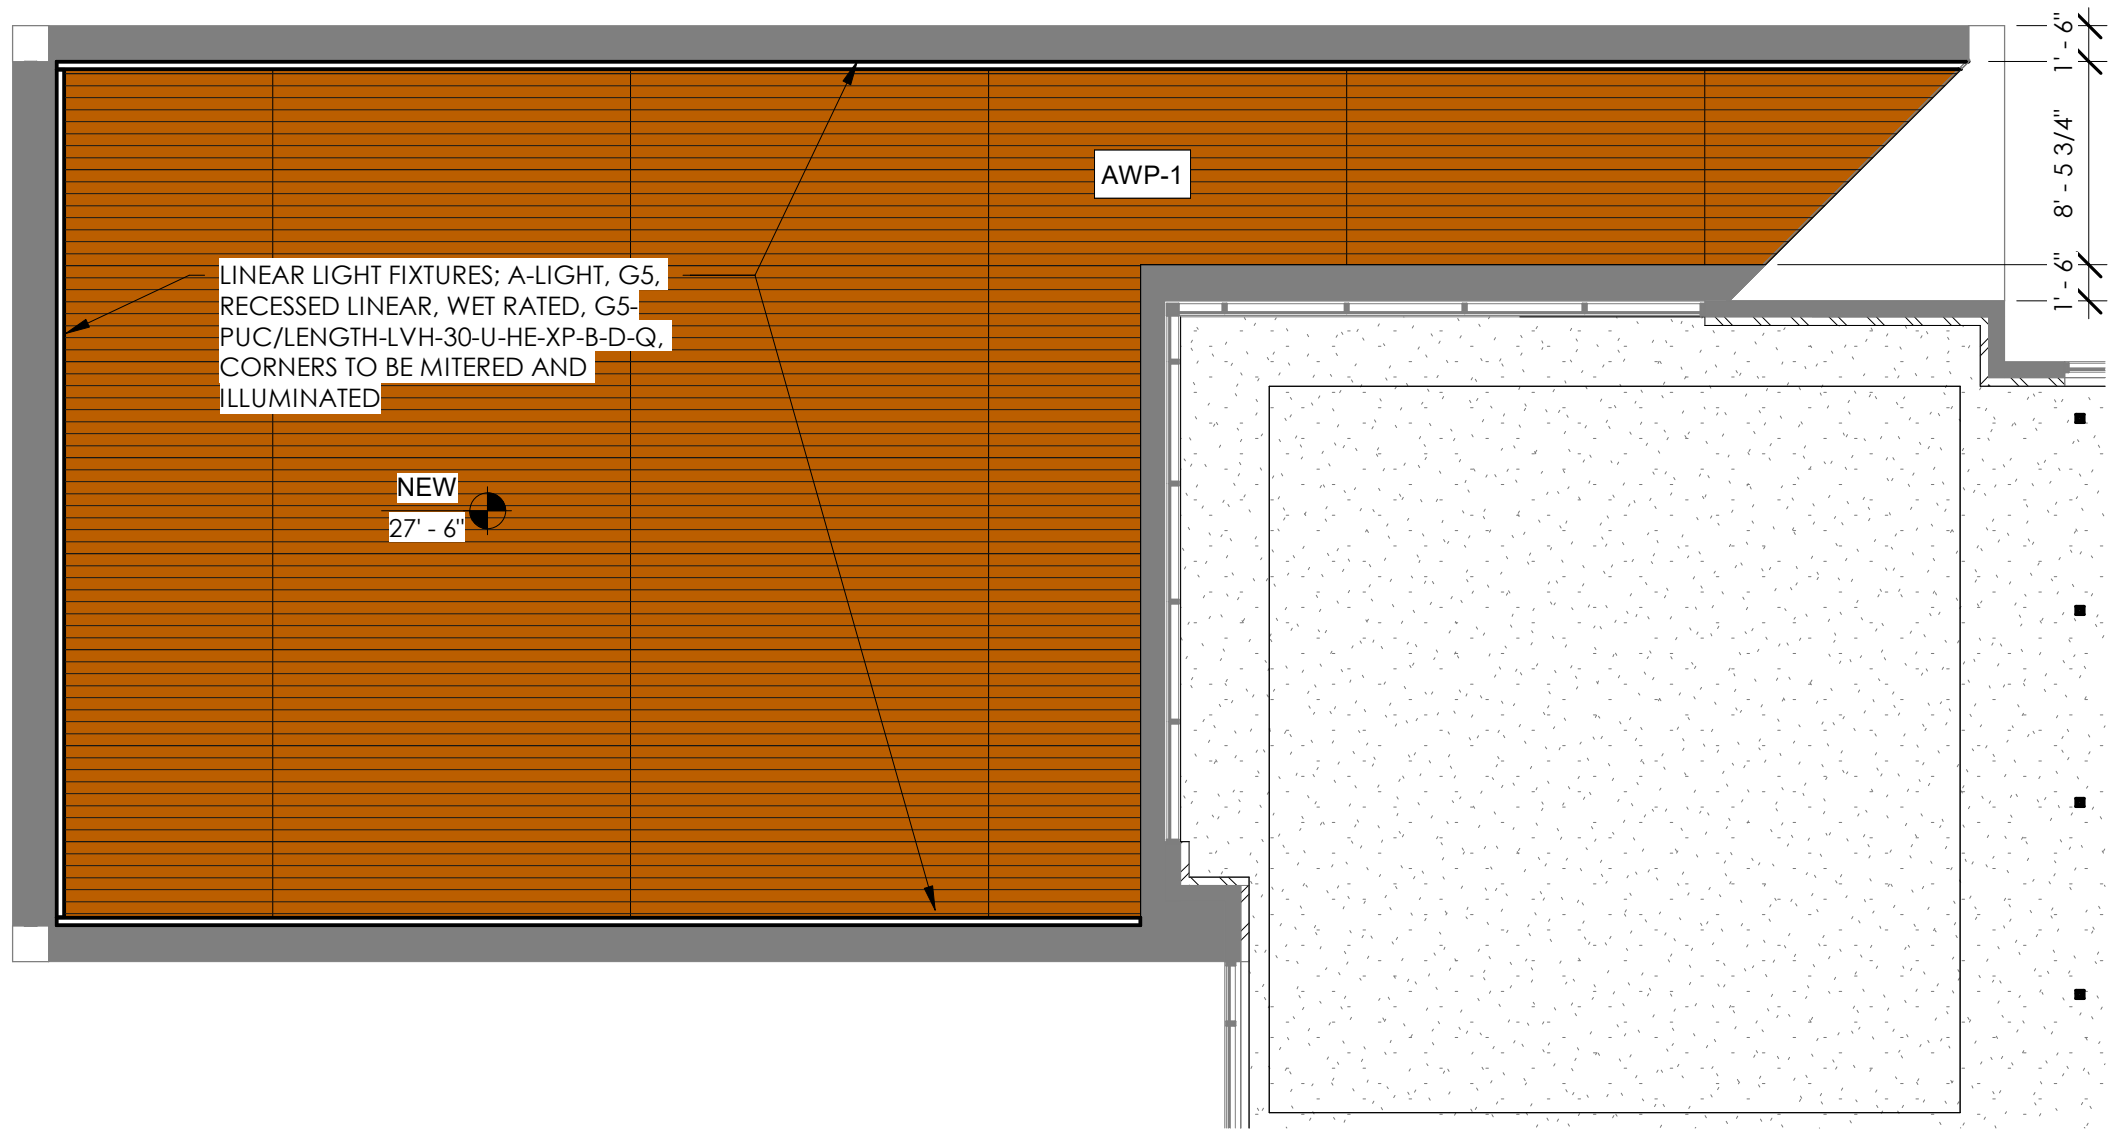

02 REFLECTED CEILING PLAN CANOPY SOUTH

1/8" = 1'-0"

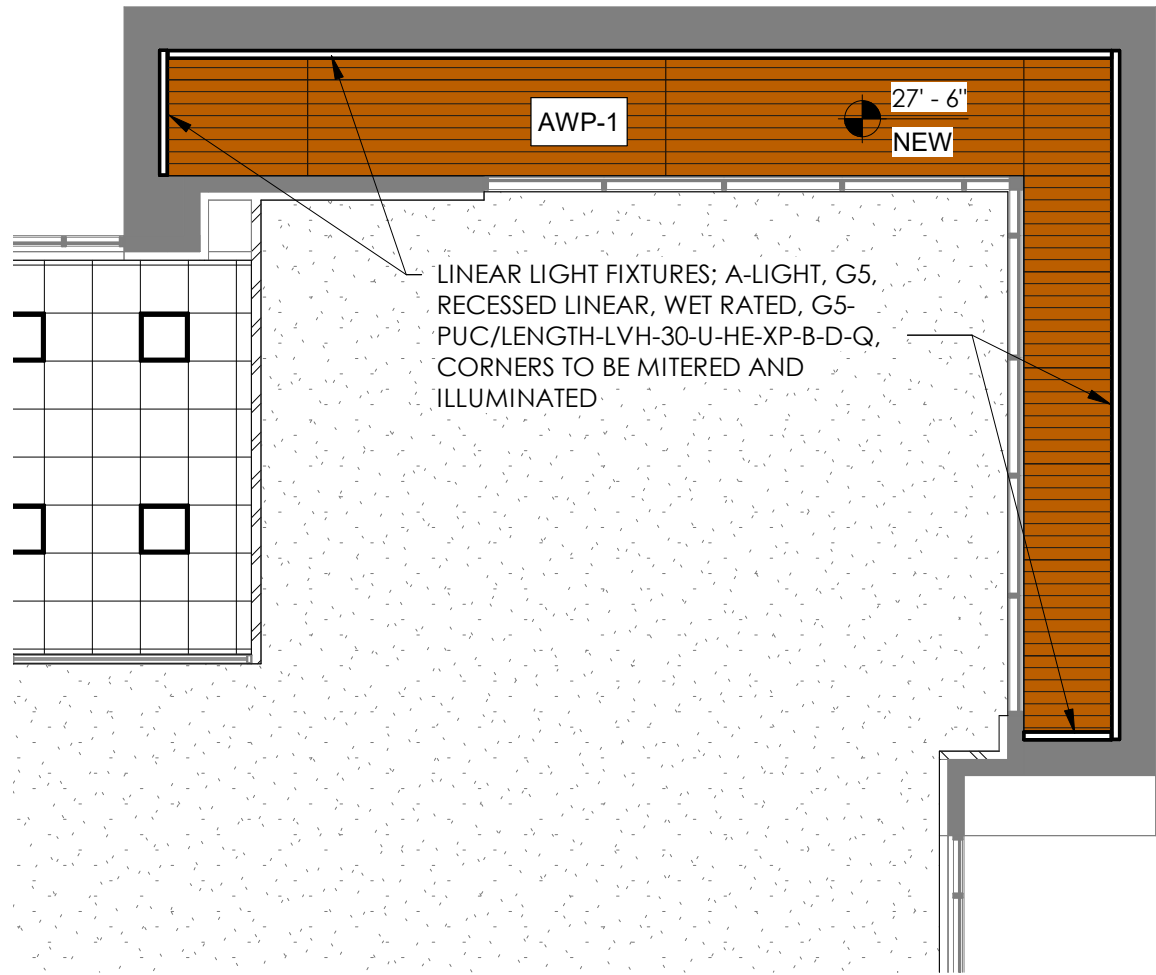

01 REFLECTED CEILING PLAN CANOPY NORTH

1/8" = 1'-0"

No.	Revision	Date

Issue Status: COPPELL SUBMISSION

Issue Date: 4/15/2024

Welbilt

Experience
Center

1010 W. SANDY LAKE
RD.
COPPELL, TX 75109

Project #: 23-1121-L001

Sheet Title

CANOPY REFLECTED
CEILINGS - ROOF
PLANS

Sheet Number

© 2023

13.17