


**2 SOUTH ELEVATION**  
SCALE: 1/8" = 1'-0"

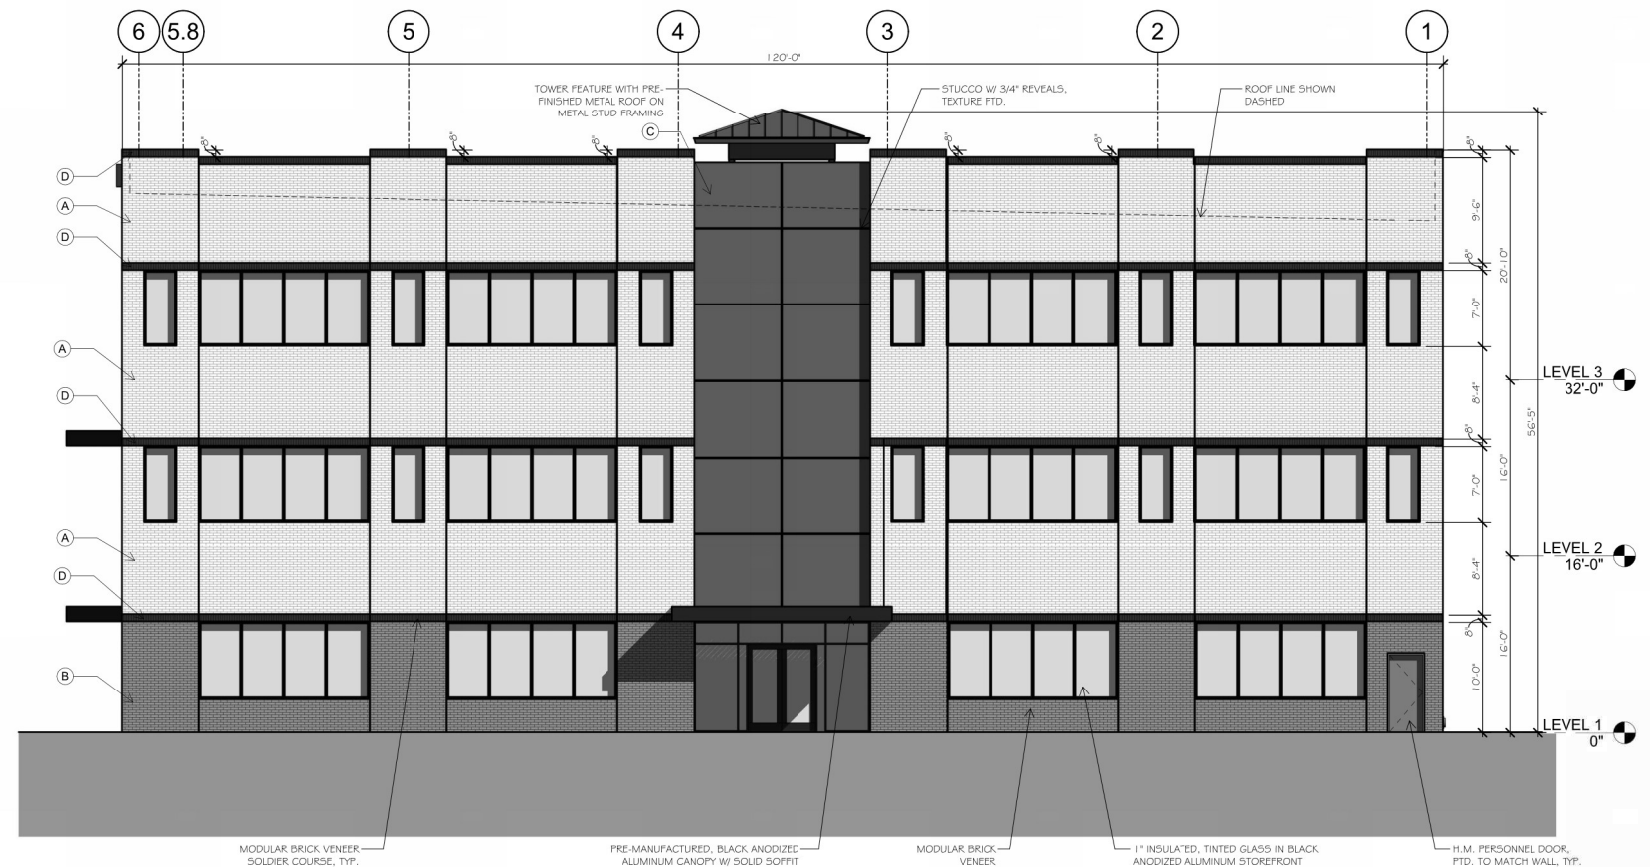

**1 NORTH ELEVATION**  
SCALE: 1/8" = 1'-0"

MATERIAL SCHEDULE		
	A	FIELD - BRICK ASPEN WHITE SMOOTH
	B	ACCENT - BRICK BELGIAN GREY SMOOTH
	C	ACCENT - TEXTURE PAINTED SW 7674 PEPPERCORN
	D	ACCENT - BRICK CHARCOAL KLAYCOAT

FACADE MATERIAL CALCULATIONS					
NORTH ELEVATION			SOUTH ELEVATION		
MAT. TYPE	AREA (SF)	% OF NET FACADE	MAT. TYPE	AREA (SF)	% OF NET FACADE
TOTAL FACADE	6,379		TOTAL FACADE	6,379	
GLAZING	1,719	27% OF TOTAL	GLAZING	1,719	27% OF TOTAL
NET FACADE	4,660		NET FACADE	4,660	
ANODIZED METAL	70	1.5%	ANODIZED METAL	70	1.5%
FTD. STUCCO	646	13.9%	FTD. STUCCO	646	13.9%
FTD. METAL DOORS	0	0%	FTD. METAL DOORS	0	0%
FTD. BRICK	3,944	84.6%	FTD. BRICK	3,944	84.6%
EAST ELEVATION			WEST ELEVATION		
MAT. TYPE	AREA (SF)	% OF NET FACADE	MAT. TYPE	AREA (SF)	% OF NET FACADE
TOTAL FACADE	4,530		TOTAL FACADE	4,457	
GLAZING	1,414	31.2% OF TOTAL	GLAZING	1,040	23% OF TOTAL
NET FACADE	3,116		NET FACADE	3,417	
ANODIZED METAL	177	5.7%	ANODIZED METAL	4	.1%
FTD. STUCCO	595	19.0%	FTD. STUCCO	0	0%
FTD. METAL DOORS	0	0%	FTD. METAL DOORS	24	.7%
FTD. BRICK	2,354	75.5%	FTD. BRICK	3,369	99.2%

3/9/2026 2:17:33 PM  
 C:\Users\lpdg\Documents\IPDG LOCAL PROJECT FILES\2538 ARCH CENTRAL R26\_PDG-Sfrizzil.rvt  
 © 2026 THIS DOCUMENT AND THE DESIGNS CONTAINED THEREIN REMAINS THE PROPERTY OF PROSS DESIGN GROUP, INC. AS AN INSTRUMENT OF PROFESSIONAL SERVICE. IT IS NOT TO BE USED IN WHOLE OR IN PART FOR ANY OTHER PURPOSE WITHOUT THE WRITTEN PERMISSION OF PROSS DESIGN GROUP.

drawn: SF  
 checked: ROBERT PROSS  
 date: 03/09/2026

#	DATE	DESCRIPTION

**REVIEW ONLY**  
 FOR APPROVAL PERMIT OR CONSTRUCTION


pross design group, incorporated  
 5310 Harvest Hill Road, Suite 180, Dallas, Texas 75250. 972/759-1400

SAMARITANS PURSE  
**OFFICE BUILDING**  
 COPPELL, TEXAS


Samaritan's Purse  
 INTERNATIONAL, INC.

job no: 2538  
 sheet: A3.0

3/9/2026 2:17:38 PM C:\Users\jpdgs\Documents\IPDGS LOCAL PROJECT FILES\2538 ARCH CENTRAL R26\_PDG-SF\ritzell.rvt © 2026 THIS DOCUMENT AND THE DESIGNS CONTAINED THEREIN REMAINS THE PROPERTY OF PROSS DESIGN GROUP, INC. AS AN INSTRUMENT OF PROFESSIONAL SERVICE. IT IS NOT TO BE USED IN WHOLE OR IN PART FOR ANY OTHER PURPOSE WITHOUT THE WRITTEN PERMISSION OF PROSS DESIGN GROUP.

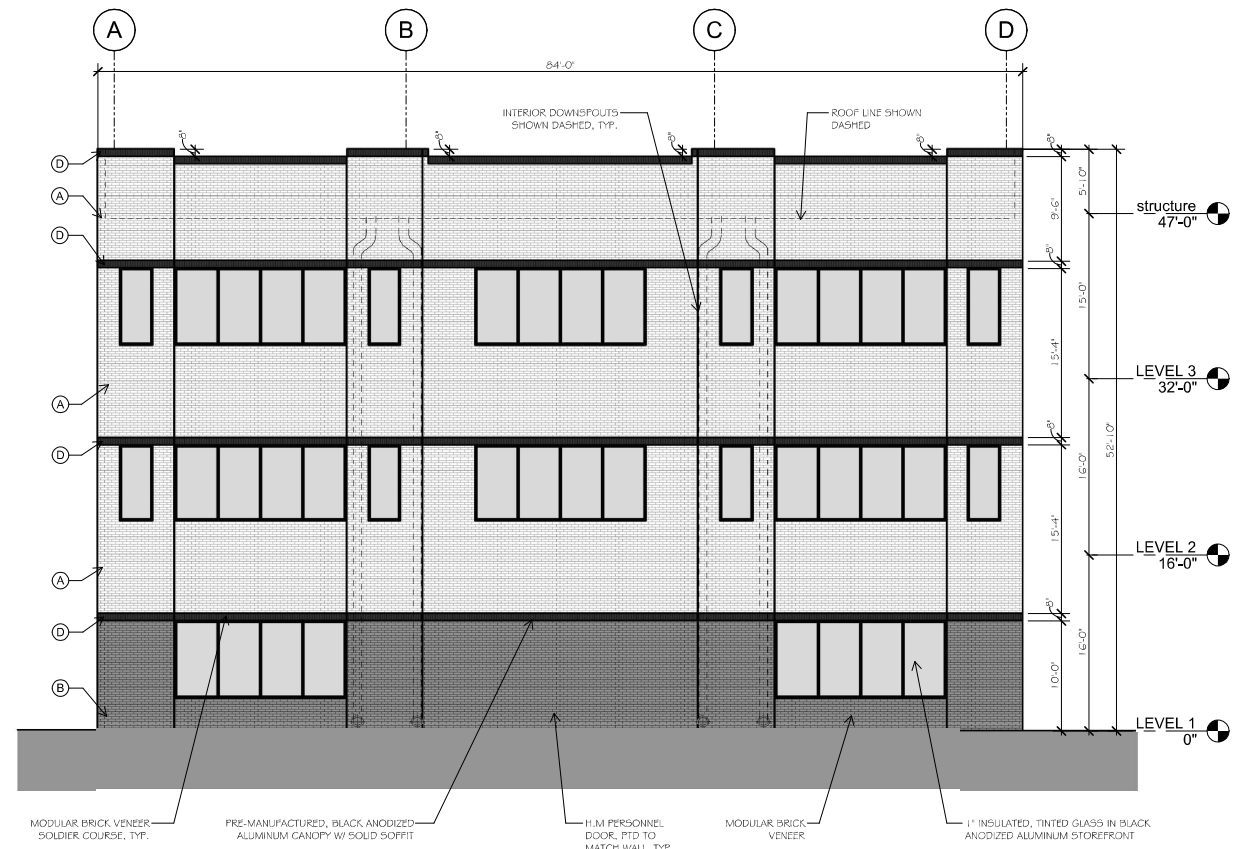

**2 WEST ELEVATION**  
SCALE: 1/8" = 1'-0"

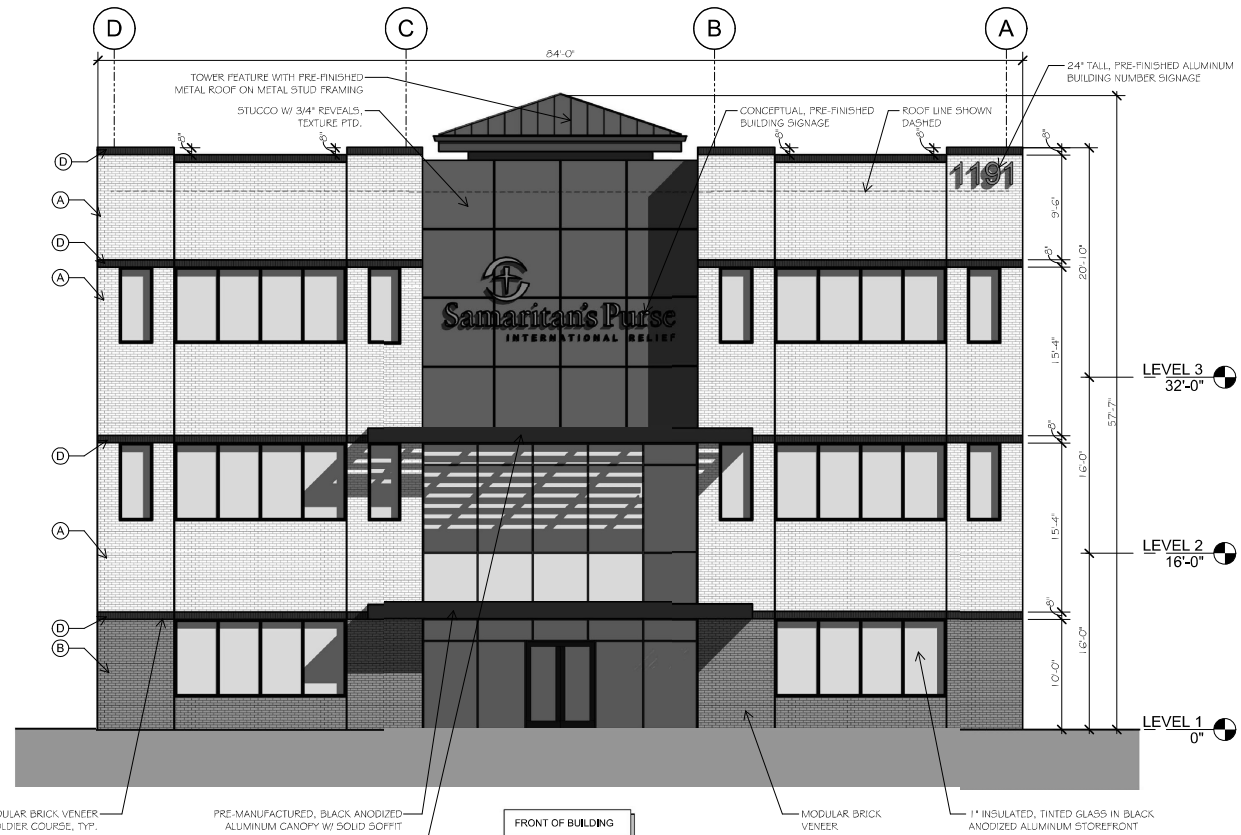

**1 EAST ELEVATION**  
SCALE: 1/8" = 1'-0"

MATERIAL SCHEDULE			
	A	FIELD - BRICK	ASPEN WHITE SMOOTH
	B	ACCENT - BRICK	BELGIAN GREY SMOOTH
	C	ACCENT - TEXTURE PAINTED	SW 7674 PEPPERCORN
	D	ACCENT - BRICK	CHARCOAL KLAYCOAT

FACADE MATERIAL CALCULATIONS					
NORTH ELEVATION			SOUTH ELEVATION		
MAT. TYPE	AREA (SF)	% OF NET FACADE	MAT. TYPE	AREA (SF)	% OF NET FACADE
TOTAL FACADE	6,379		TOTAL FACADE	6,379	
GLAZING	1,719	27% of total	GLAZING	1,719	27% of total
NET FACADE	4,660		NET FACADE	4,660	
ANODIZED METAL	70	1.5%	ANODIZED METAL	70	1.5%
FTD. STUCCO	646	13.9%	FTD. STUCCO	646	13.9%
FTD. METAL DOORS	0	0%	FTD. METAL DOORS	0	0%
FTD. BRICK	3,944	84.6%	FTD. BRICK	3,944	84.6%
EAST ELEVATION			WEST ELEVATION		
MAT. TYPE	AREA (SF)	% OF NET FACADE	MAT. TYPE	AREA (SF)	% OF NET FACADE
TOTAL FACADE	4,530		TOTAL FACADE	4,457	
GLAZING	1,414	31.2% of total	GLAZING	1,040	23% of total
NET FACADE	3,116		NET FACADE	3,417	
ANODIZED METAL	177	5.7%	ANODIZED METAL	4	.1%
FTD. STUCCO	505	16.2%	FTD. STUCCO	0	0%
FTD. METAL DOORS	0	0%	FTD. METAL DOORS	24	.7%
FTD. BRICK	2,354	75.5%	FTD. BRICK	3,389	99.2%

drawn: SF  
checked: ROBERT PROSS  
date: 03/09/2026

#	DATE	DESCRIPTION

**REVIEW ONLY**  
THIS IS FOR REVIEW ONLY AND NOT FOR APPROVAL PERMIT OR CONSTRUCTION

pross design group, incorporated  
5310 Harvest Hill Road, Suite 180, Dallas, Texas 75250, 972/759-1400

SAMARITAN'S PURSE  
OFFICE BUILDING  
COPPELL, TEXAS

job no: 2538  
sheet: A3.1






BRICK VENEER - GLEN-GERY  
EMPORIUM SERIES - **ASPEN WHITE SMOOTH**




BRICK VENEER - GLEN-GERY  
EMPORIUM SERIES - **BELGIAN GREY SMOOTH**

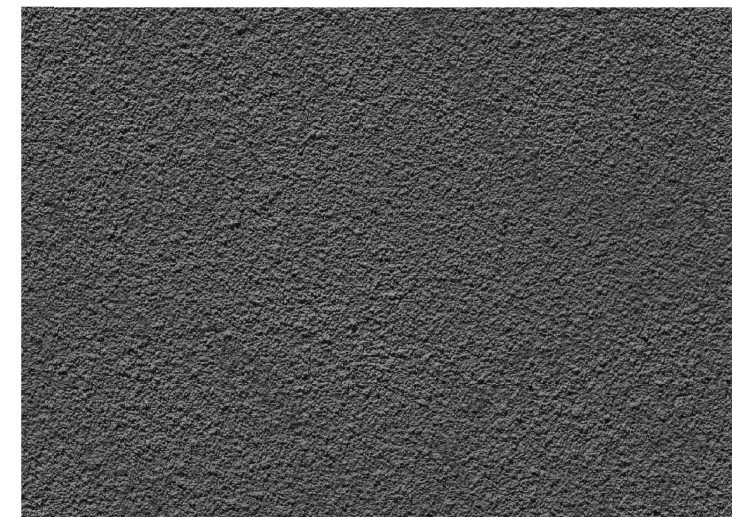

STUCCO - PAINTED  
SHERWIN WILLIAMS - **SW 7674 PEPPERCORN**



BRICK VENEER - GLEN-GERY  
DESIGNER KLAYCOAT SERIES - **CHARCOAL KLAYCOAT**

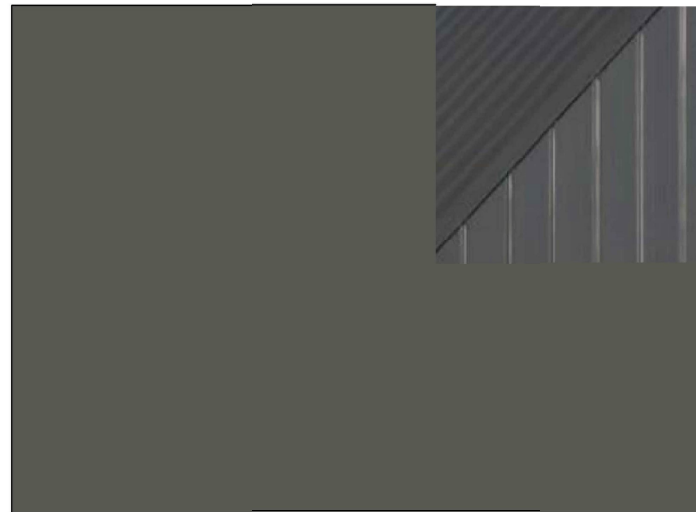

STANDING SEAM METAL ROOF  
PAC CLAD - **GRAPHITE**



BLACK ANODIZED STOREFRONT, CANOPIES, & SUNSCREENS  
STOREFRONT - **YKK**, CANOPIES/SUNSCREENS - **AVADEK**

1" INSULATED TINTED GLASS  
VITRO - **SOLARBAN 60**



MATERIAL BOARD

3/9/2026 2:17:42 PM  
C:\Users\jpdgs\Documents\IPDG LOCAL PROJECT FILES\2538 ARCH CENTRAL R26\_PDG-SF\fitzbill.rvt  
© 2026 THIS DOCUMENT AND THE DESIGNS CONTAINED THEREIN REMAINS THE PROPERTY OF PROSS DESIGN GROUP, INC. AS AN INSTRUMENT OF PROFESSIONAL SERVICE. IT IS NOT TO BE USED IN WHOLE OR IN PART FOR ANY OTHER PURPOSE WITHOUT THE WRITTEN PERMISSION OF PROSS DESIGN GROUP.

drawn: SF  
checked: ROBERT PROSS  
date: 03/09/2026

#	DATE	DESCRIPTION

**REVIEW ONLY**  
FOR PERMITTING  
APPROVAL PERMIT OR  
CONSTRUCTION

**pross design group, incorporated**  
5310 Harvest Hill Road, Suite 180, Dallas, Texas 75250 • 972/759-1400

SAMARITANS PURSE  
**OFFICE BUILDING**  
COPPELL, TEXAS

**Samaritan's Purse**  
INTERNATIONAL RELIEF

job no  
2538  
sheet  
**A3.2**