



PRELIMINARY
 THOMAS M. MAXWELL
 REG. #TX 15730
 NOT FOR REGULATORY APPROVAL, PERMITTING OR CONSTRUCTION


10/10/2023

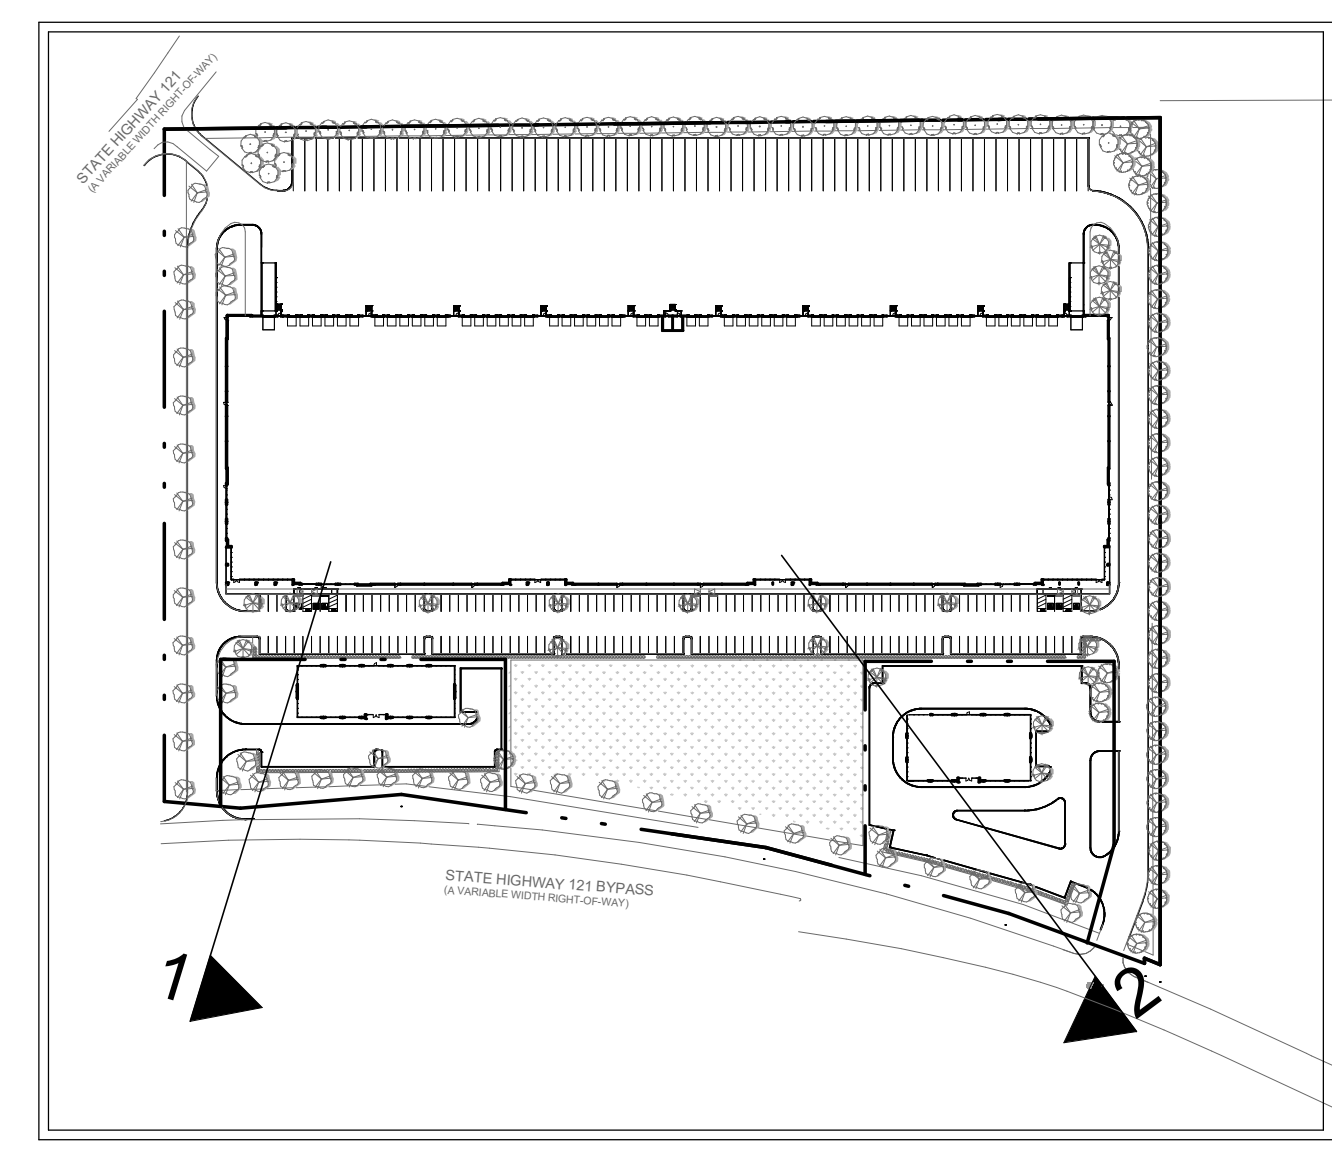

3 KEY PLAN
 Scale: 1" = 200'-0"

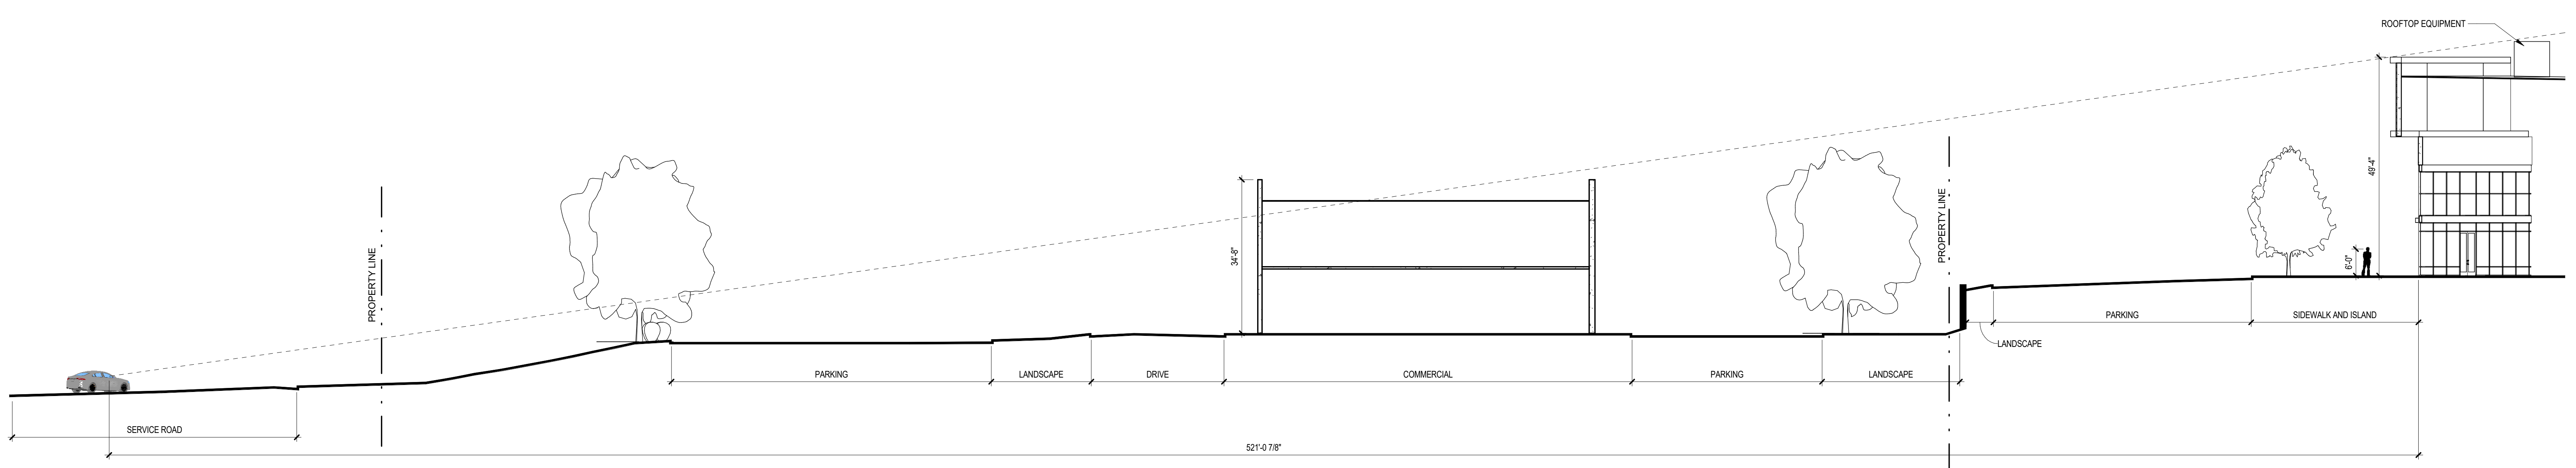

2 SIGHT LINE STUDY FROM H121 WEST
 Scale: 1/16" = 1'-0"

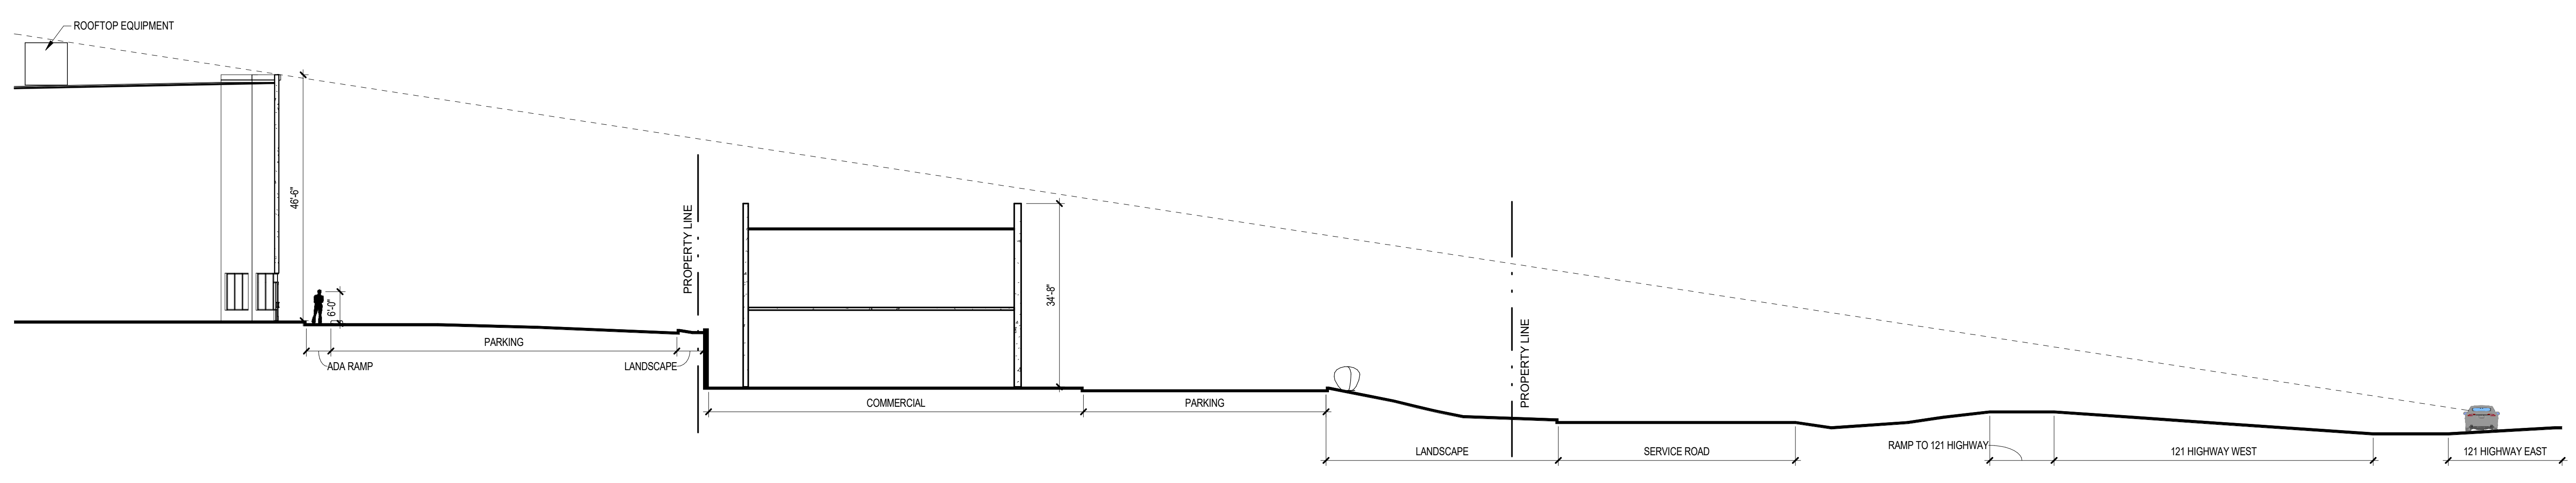

1 SIGHT LINE STUDY FROM H121 EAST
 Scale: 1/16" = 1'-0"

VISTA RDG MALL DR
 500 W. VISTA RDG MALL DR. COPPELL, TX
LOT # 1

SIGHT LINE STUDIES

| DRAWING RECORD | |
|----------------|-----------------------|
| DATE | DESCRIPTION |
| 08/21/2023 | SITE PLAN SUBMITTAL |
| 09/12/2023 | SITE PLAN RESUBMITTAL |
| 10/05/2023 | SITE PLAN RESUBMITTAL |
| | |
| | |
| | |
| | |
| | |
| | |
| | |
| | |

10/10/2023 3:50:35 PM C:\Users\julesa\Documents\REVIT\LOCAL FILES\Vista Rdg Mall Dr option 2b_julesa4334.rvt