

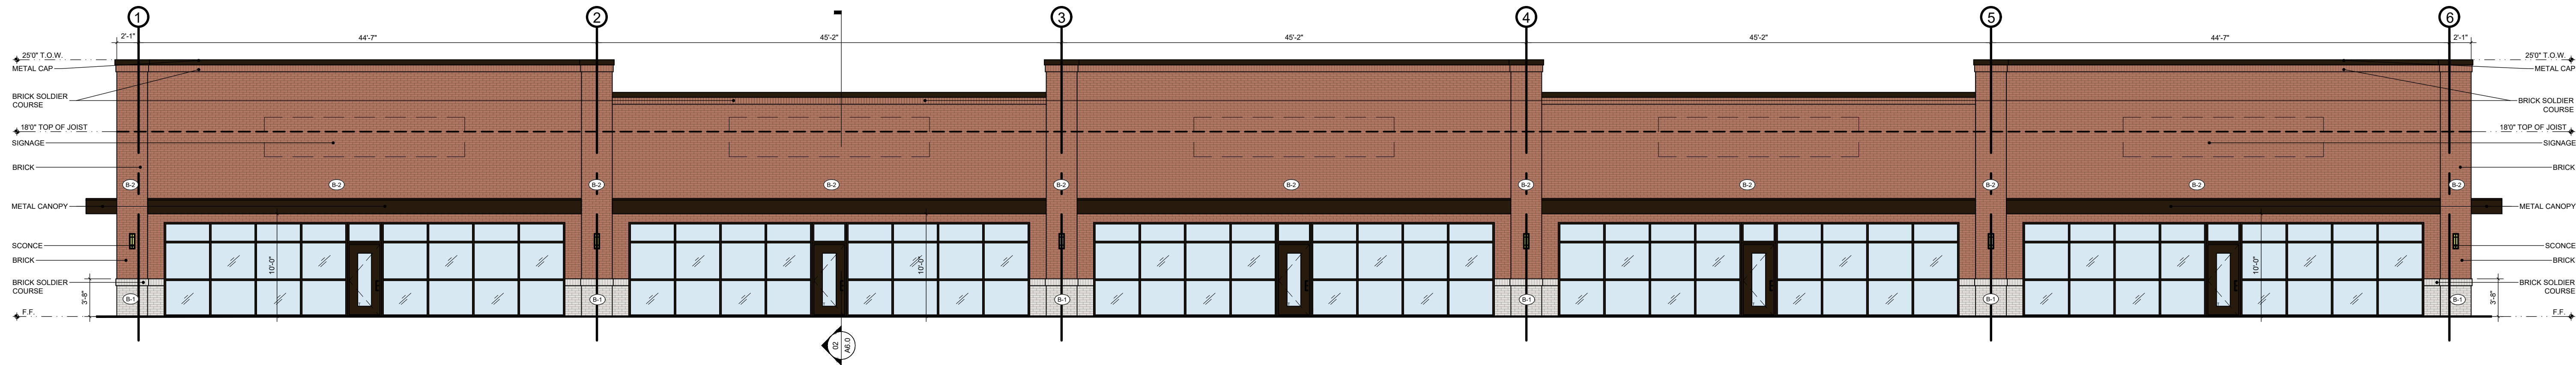



LEGACY ADPR ALL RIGHTS RESERVED. THIS DRAWING AND ITS REPRODUCTION ARE THE PROPERTY OF LEGACY ADPR. IT MAY NOT BE REPRODUCED, PUBLISHED, OR USED IN ANY WAY WITHOUT THE WRITTEN PERMISSION OF LEGACY ADPR. PURSUANT TO RULE 1-103 (F) OF THE RULES AND REGULATIONS OF THE TEXAS BOARD OF ARCHITECTURAL EXAMINERS

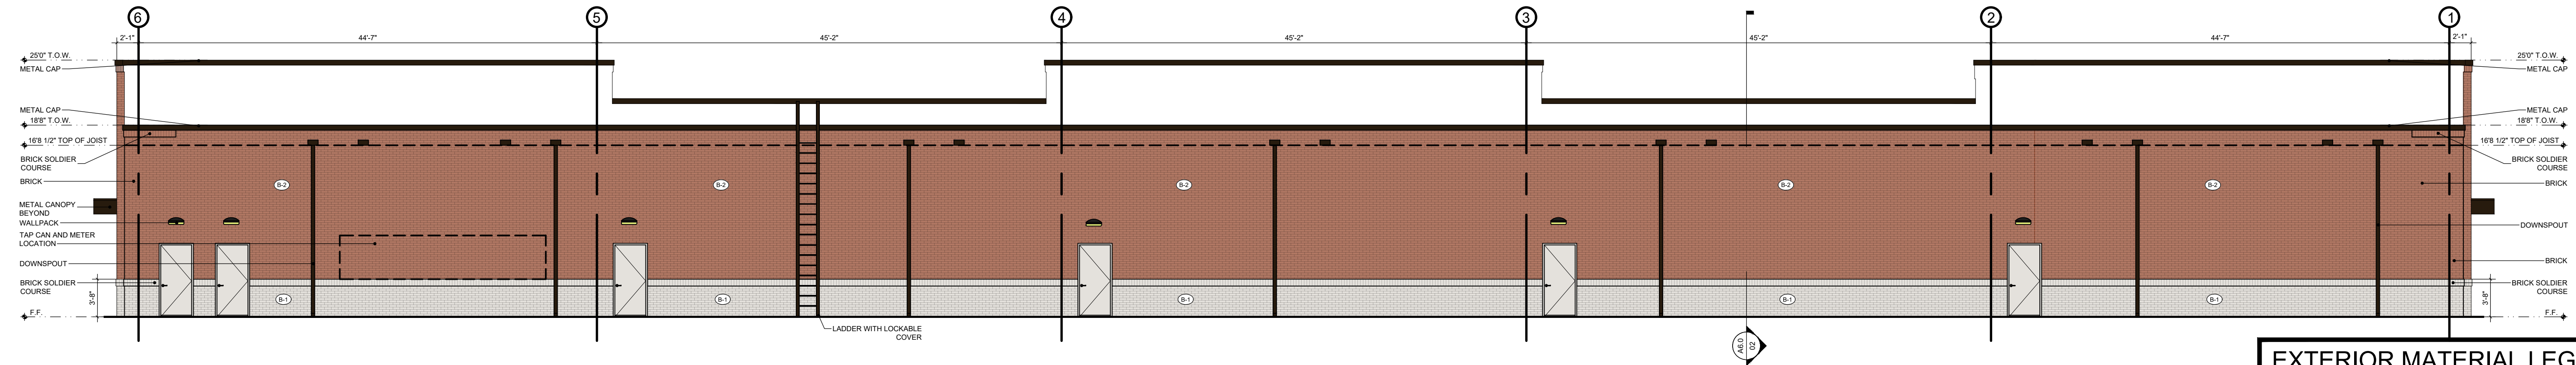



01 NORTH ELEVATION
SCALE 1/8"=1'-0"

 


02 SOUTH ELEVATION
SCALE 1/8"=1'-0"

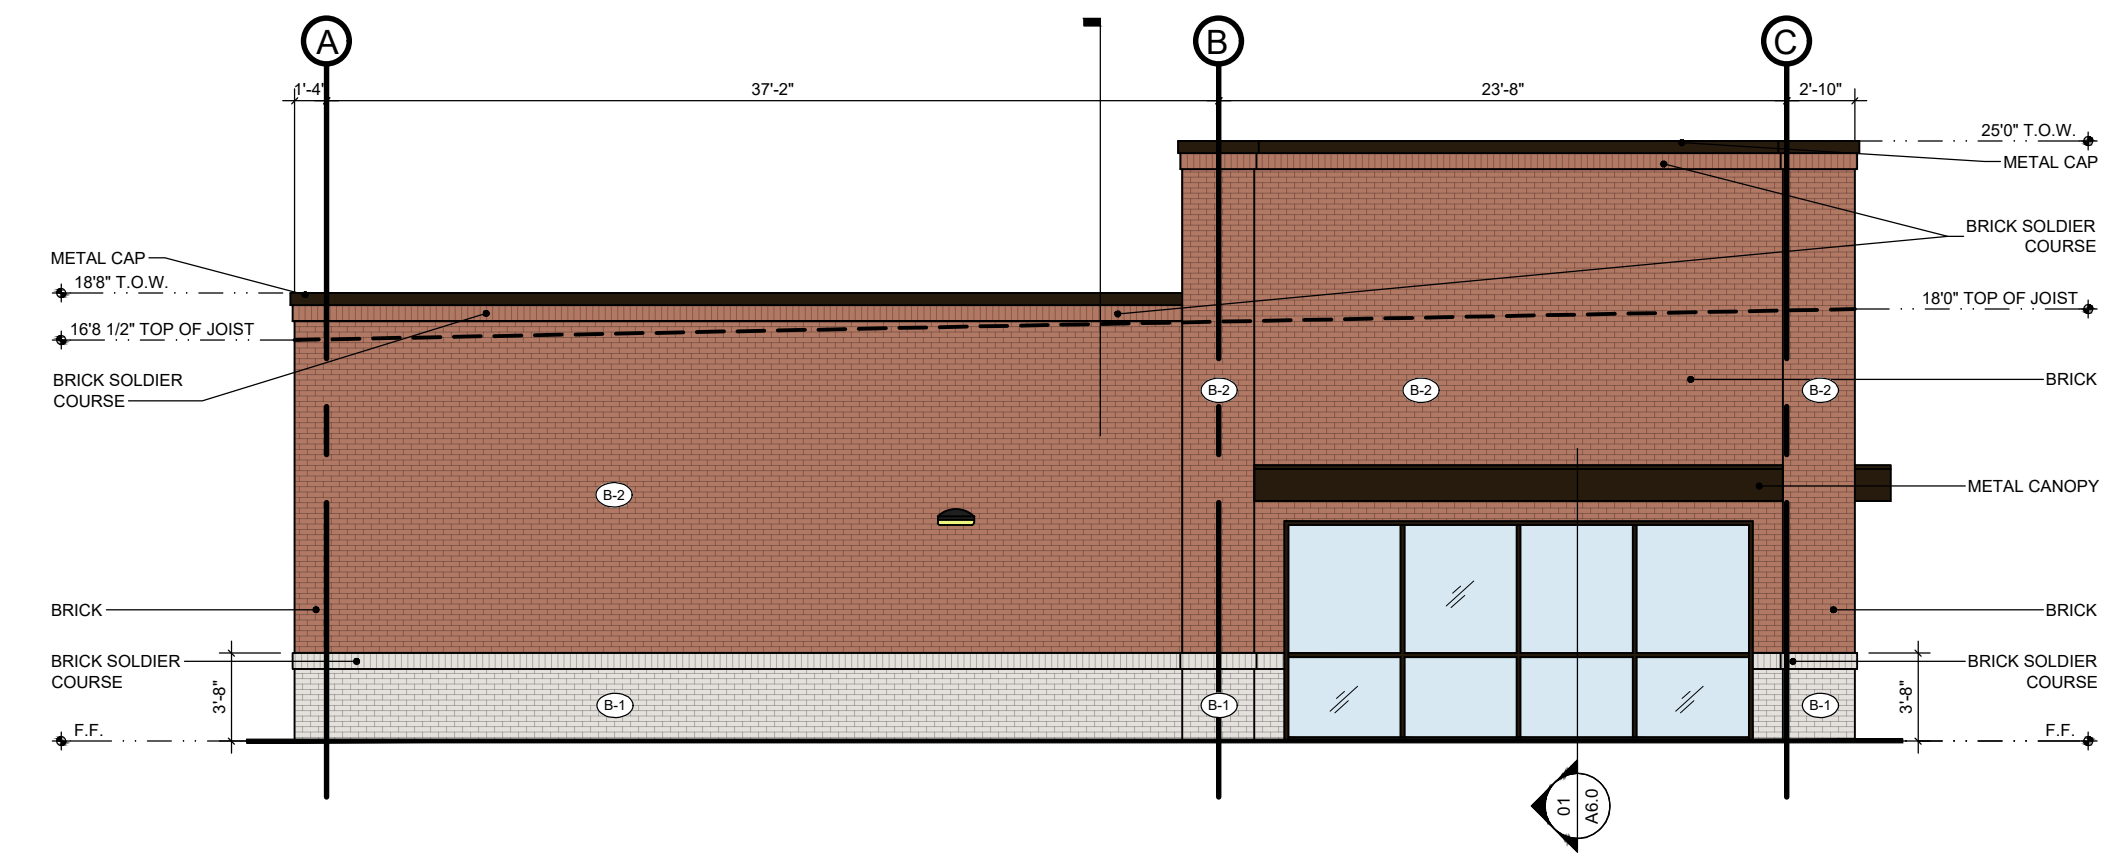

03 EAST ELEVATION
SCALE 1/8"=1'-0"

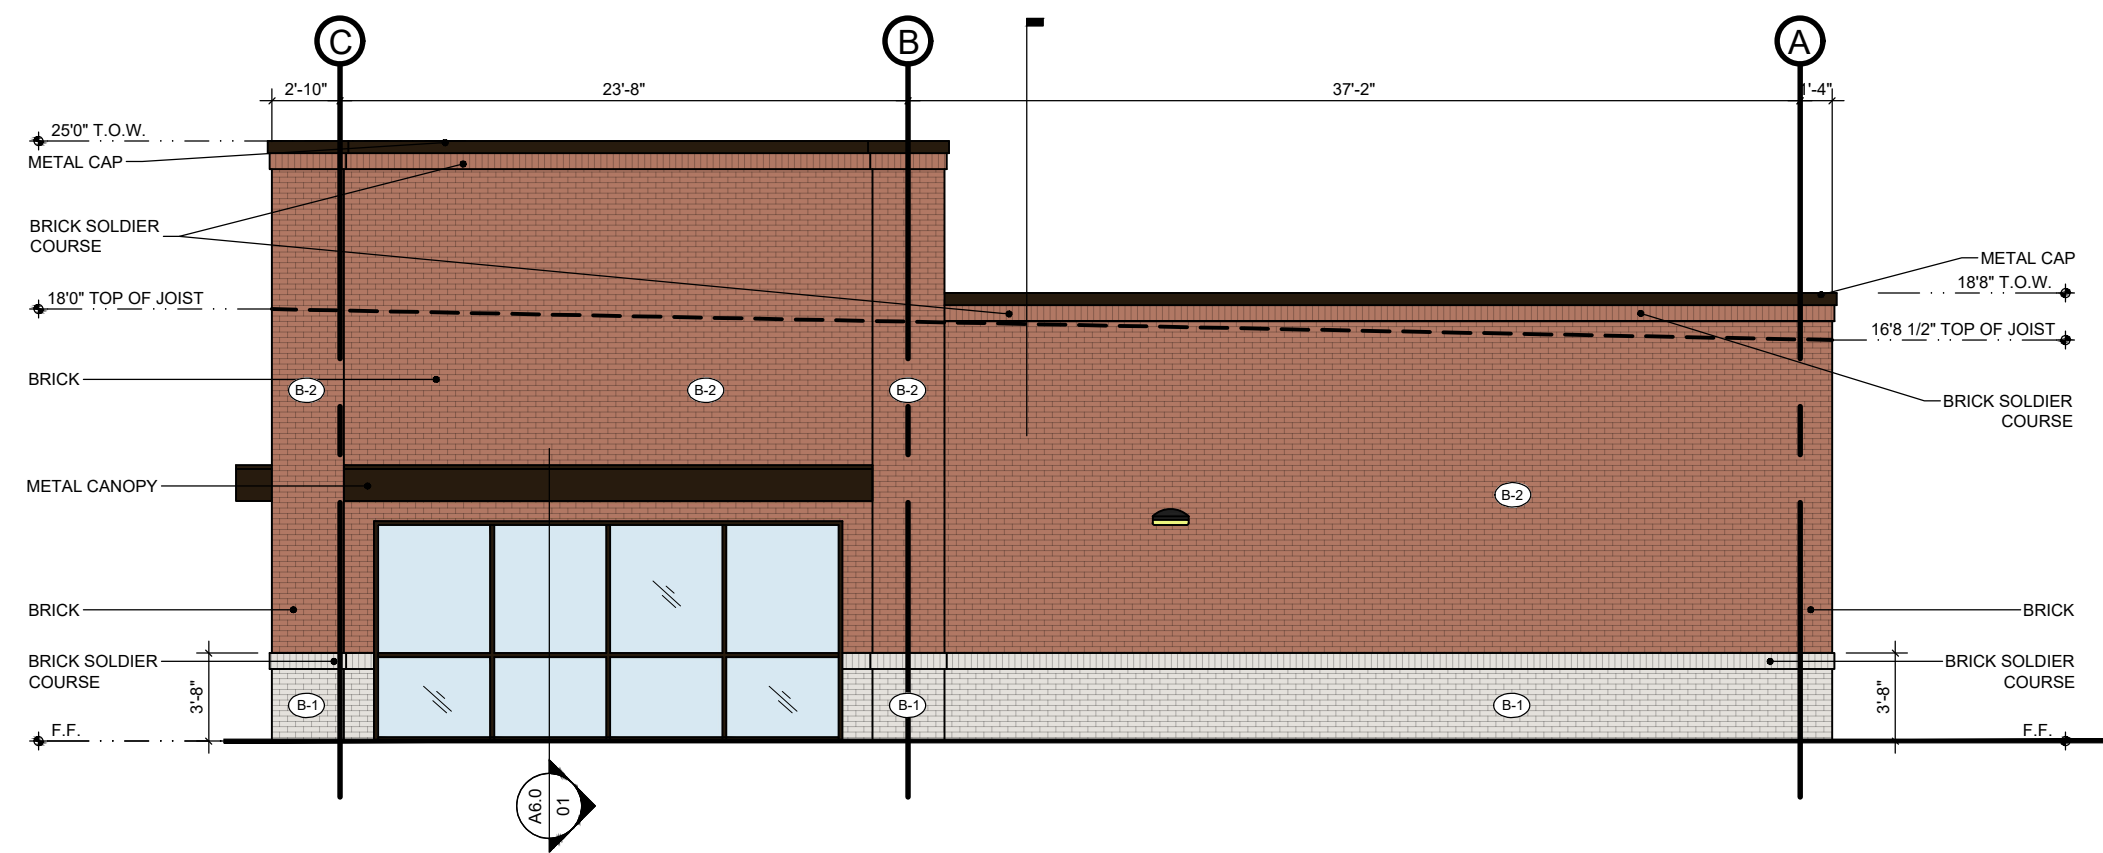 

04 WEST ELEVATION
SCALE 1/8"=1'-0"

 

ELEVATION MATERIAL CALCULATIONS											
ELEVATION MATERIAL SUMMARY ALL ELEVATIONS				NORTH				EAST			
TYPE	%	SQ.FT.		TYPE	%	SQ.FT.		TYPE	%	SQ.FT.	
GROSS WALL AREA	100 %	12,486 SQ.FT.		GROSS WALL AREA	100 %	5,498 SQ.FT.		GROSS WALL AREA	100 %	1,361 SQ.FT.	
DOOR / WINDOW AREA	18%	2,278 SQ.FT.		DOOR / WINDOW AREA	33%	1,788 SQ.FT.		DOOR / WINDOW AREA	13%	178 SQ.FT.	
NET WALL AREA	100%	10,207 SQ.FT.		NET WALL AREA	100%	3,670 SQ.FT.		NET WALL AREA	100%	1,183 SQ.FT.	
BRICK	99%	9,918 SQ.FT.		BRICK	98%	3,233 SQ.FT.		BRICK	97%	3,995 SQ.FT.	
METAL AWNING	4%	397 SQ.FT.		METAL AWNING	3%	325 SQ.FT.		METAL AWNING	0%	0 SQ.FT.	
METAL CAP TRIM	3%	262 SQ.FT.		METAL CAP TRIM	3%	115 SQ.FT.		METAL CAP TRIM	3%	113 SQ.FT.	



FINAL BRICK COLORS TO VARY
BASED ON AVAILABILITY AT
TIME OF CONSTRUCTION

EXTERIOR MATERIAL LEGEND:

ROOF
MFG: FIRESTONE OR EQUAL
STYLE: TPO 60 MIL.
COLOR: WHITE
INSTALLATION: AS NOTED

BRICK 1 (B-1)
MFG: ACME BRICK OR EQUAL
STYLE: KING
COLOR: STONE LAKE
INSTALLATION: AS NOTED

BRICK 2 (B-2)
MFG: ACME BRICK OR EQUAL
STYLE: KING
COLOR: CRIMSON
INSTALLATION: AS NOTED

DOORS PAINT 1
MFG: SHERMAN WILLIAMS OR EQUAL
COLOR: COLOR MATCH B-2 BRICK
INSTALLATION: AS NOTED

METAL AWNING
MFG: VICTORY AWNING OR EQUAL
COLOR: MEDIUM BRONZE, RAL 7013
INSTALLATION: AS NOTED

METAL FASCIA TRIM PAINT 2
MFG: McELROY METAL OR EQUAL
COLOR: PRE-FINISHED DARK BRONZE
INSTALLATION: AS NOTED

ALUMINUM STOREFRONT
MFG: KAWNEER OR EQUAL
COLOR: PRE-FINISHED DARK BRONZE 379A1456
INSTALLATION: AS NOTED

CONTACT INFOMATION

ARCHITECT: LEGACY ADPR
FIDELINA E. RAMIREZ, RA
1245 SOUTHRIDGE CT. SUITE 102
HURST, TEXAS 76053
817.864.8702 O.

OWNER: RCM CAPITAL INVESTMENTS, LLC.
TYLER ALLEY
5830 GRANITE PKWY, #100
PLANO, TEXAS 75025
501.690.2166 C.

CIVIL: DR RANKIN, PLLC.
DONALD R. RANKIN, P.E.
2321 DAYBREAK TRAIL
PLANO, TEXAS 75093
972.378.0683 O.

BUILDING ELEVATIONS

CASE NAME: THE SHOPS AT SANDY LAKE ADDITION
LOT 1, BLOCK A

CASE ADDRESS: 141 W. SANDY LAKE
COPPELL, TX 75019

PREPARED BY: FIDELINA E. RAMIREZ, ARCHITECT

DATE PREPARED: MARCH 3, 2026

FILE NUMBER: SP-26-XXXX

LEGACY
A-D-P-R
1245 SOUTHRIDGE CT.
SUITE 102
HURST, TEXAS 76053
817.864.8702 O.

MEP ENGINEER:
LARRY L. BLACKMON INC.
6716 AZLE AVENUE
FT. WORTH, TEXAS 76135
817.238.9801 O.

STRUCT. ENGINEER:
RTN DESIGN ASSOCIATES
775 HUNTERS GLEN
ROCKWALL, TEXAS 75032
972.524.8600 C.

CIVIL ENGINEER:
DR RANKIN, PLLC.
2321 DAYBREAK TRAIL
PLANO, TEXAS 75093
972.378.0683 O.

LANDSCAPE ARCHITECT:
STUDIO GREEN SPOT, INC.
1782 W. McDERMOTT DRIVE
ALLEN, TEXAS 75013
469.369.4448 O.

OWNER:
RCM CAPITAL INVESTMENTS, LLC.
5830 GRANITE PKWY, #100
PLANO, TEXAS 75025
501.690.2166 C.

RCM CAPITAL INVESTMENTS LLC
THE SHOPS AT SANDY LAKE ADDITION
LOT 1, BLOCK A
141 W. SANDY LAKE
COPPELL, TX 75019

FOR INTERIM
NOT FOR REGULATORY
PERMIT OR CONSTRUCTION

ARCHITECT FER
TX. REGISTRATION #26463
DATE 03/03/26


DRAWN: W.V.
CHECKED BY: F.E.R.

DATE	ISSUED FOR
02/17/26	SPS
03/03/26	SPS

© COPYRIGHT 2026

SHEET

A5.0
26004ROS

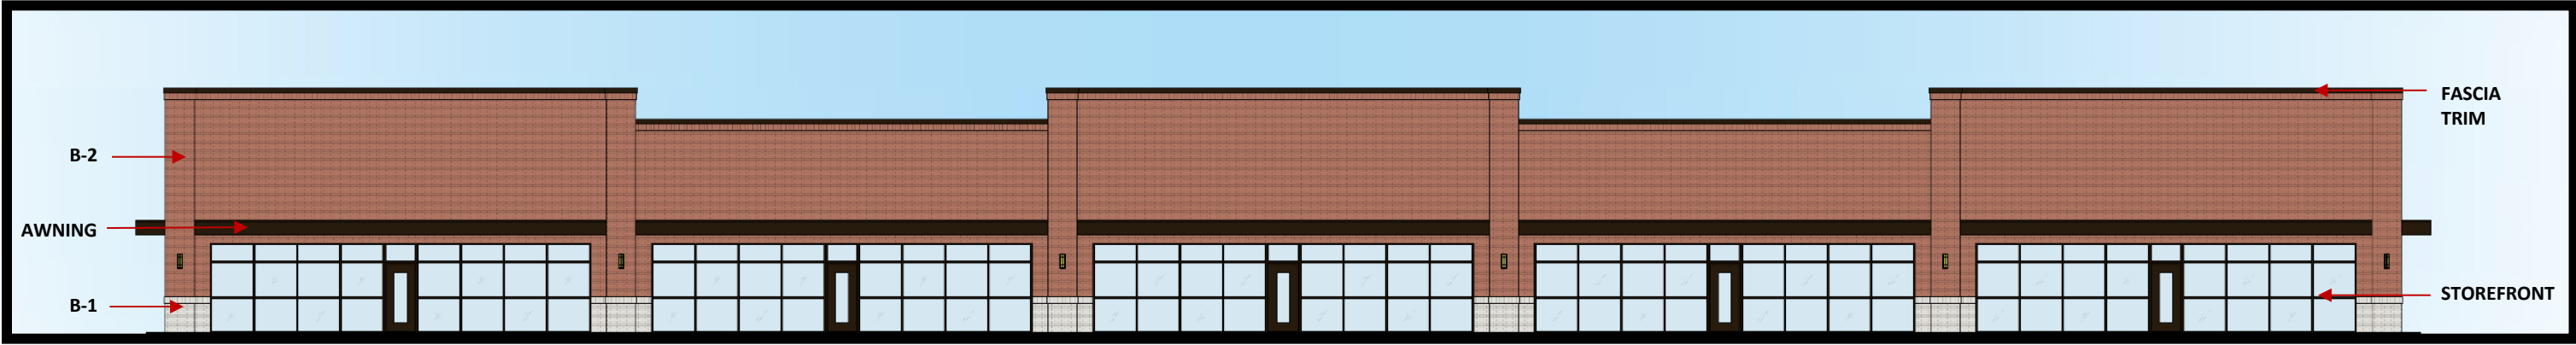


**WATER TABLE
BRICK (B-1)**




MFG: ACME BRICK OR
EQUAL
STYLE: KING
COLOR: STONE LAKE

**MAIN WALL
BRICK (B-2)**

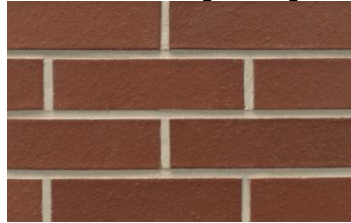

MFG: ACME BRICK OR
EQUAL
STYLE: KING
COLOR: CRIMSON

**METAL AWNING
TRIM**

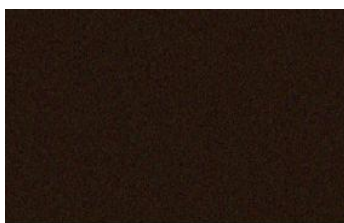

MFG: VICTORY AWNING OR
EQUAL
COLOR: PRE-FINISHED DARK
BRONZE

**METAL FASCIA
TRIM**



MFG: McELROY METAL OR
EQUAL
COLOR: PRE-FINISHED DARK
BRONZE

**ALUMINUM
STOREFRONT**



MFG: KAWNEER OR EQUAL
COLOR: PRE-FINISHED DARK
BRONZE 379A1456

OWNER
PEAK COPPELL, LLC
BEN PAIGE
14841 DALLAS PARKWAY SUITE 375
PLANO, TEXAS 75024
314.775.4110

DEVELOPER
RCM CAPITAL INVESTMENTS, LLC.
TYLER ALLEY
5830 GRANITE PARKWAY SUITE 100-372
PLANO, TEXAS 75024
501.690.2166

ARCHITECT
LEGACY ADPR
FIDELINA E. RAMIREZ, R.A.
1245 SOUTHRIDGE COURT SUITE 102
HURST, TEXAS 76053
817.914.2409

CIVIL ENGINEER
DR RANKIN, PLLC – TBPE FIRM #8838
DON RANKIN, P.E.
2321 DAYBREAK TRAIL
PLANO, TEXAS 75093
972.378.0683

FAÇADE SAMPLE BOARD
THE SHOPS AT SANDY LAKE ADDITION
LOT 1, BLOCK A
SP NUM: SP26-XXXX
MARCH 3, 2026

