



KEY PLAN

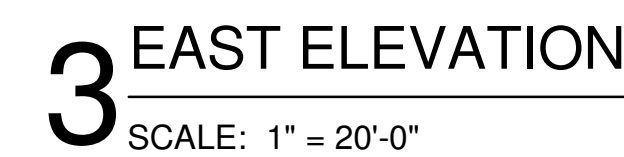


A3.C


PAINT SCHEDULE			
	A	FIELD PAINT COLOR	SW 6252 - ICE CUBE
	B	ACCENT PAINT COLOR	SW 7649 SILVERPLATE
	C	ACCENT PAINT COLOR	SW 7674 PEPPERCORN
	D	LIMESTONE VENEER	CORONADO - SMOOTH LIMESTONE - HARVARD GREY

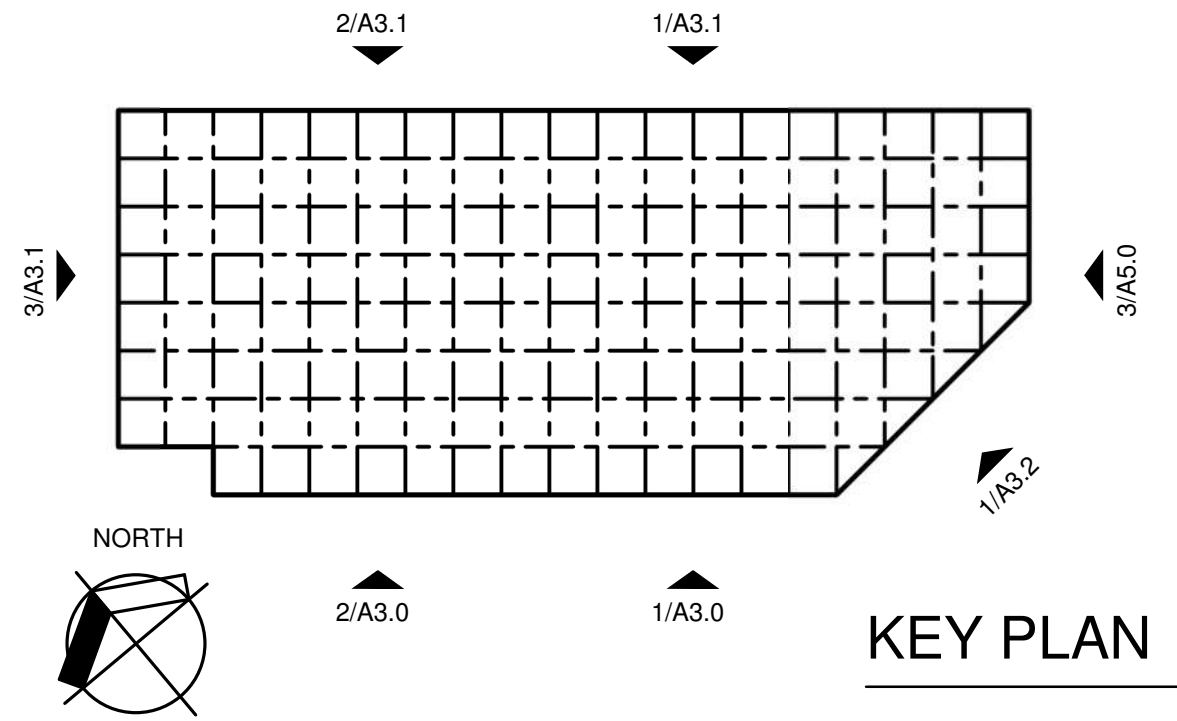


FACADE MATERIAL CALCULATIONS					
WEST ELEVATION			NORTH ELEVATION		
MAT. TYPE	AREA (SF)	% OF NET FACADE	MAT. TYPE	AREA (SF)	% OF NET FACADE
TOTAL FACADE	21,718		TOTAL FACADE	53,750	
GLAZING	1,133		GLAZING	---	
NET FACADE	20,585		NET FACADE	53,750	
ANODIZED METAL	103	.5%	ANODIZED METAL	---	
PTD. STUCCO	407	2%	PTD. STUCCO	---	
LIMESTONE VENEER	5,555	27%	LIMESTONE VENEER	---	
PTD. METAL DOORS	119	.5%	PTD. METAL DOORS	4,372	8.1%
TEXTURE PTD. CONCRETE	14,401	70%	TEXTURE PTD. CONCRETE	49,378	91.9%

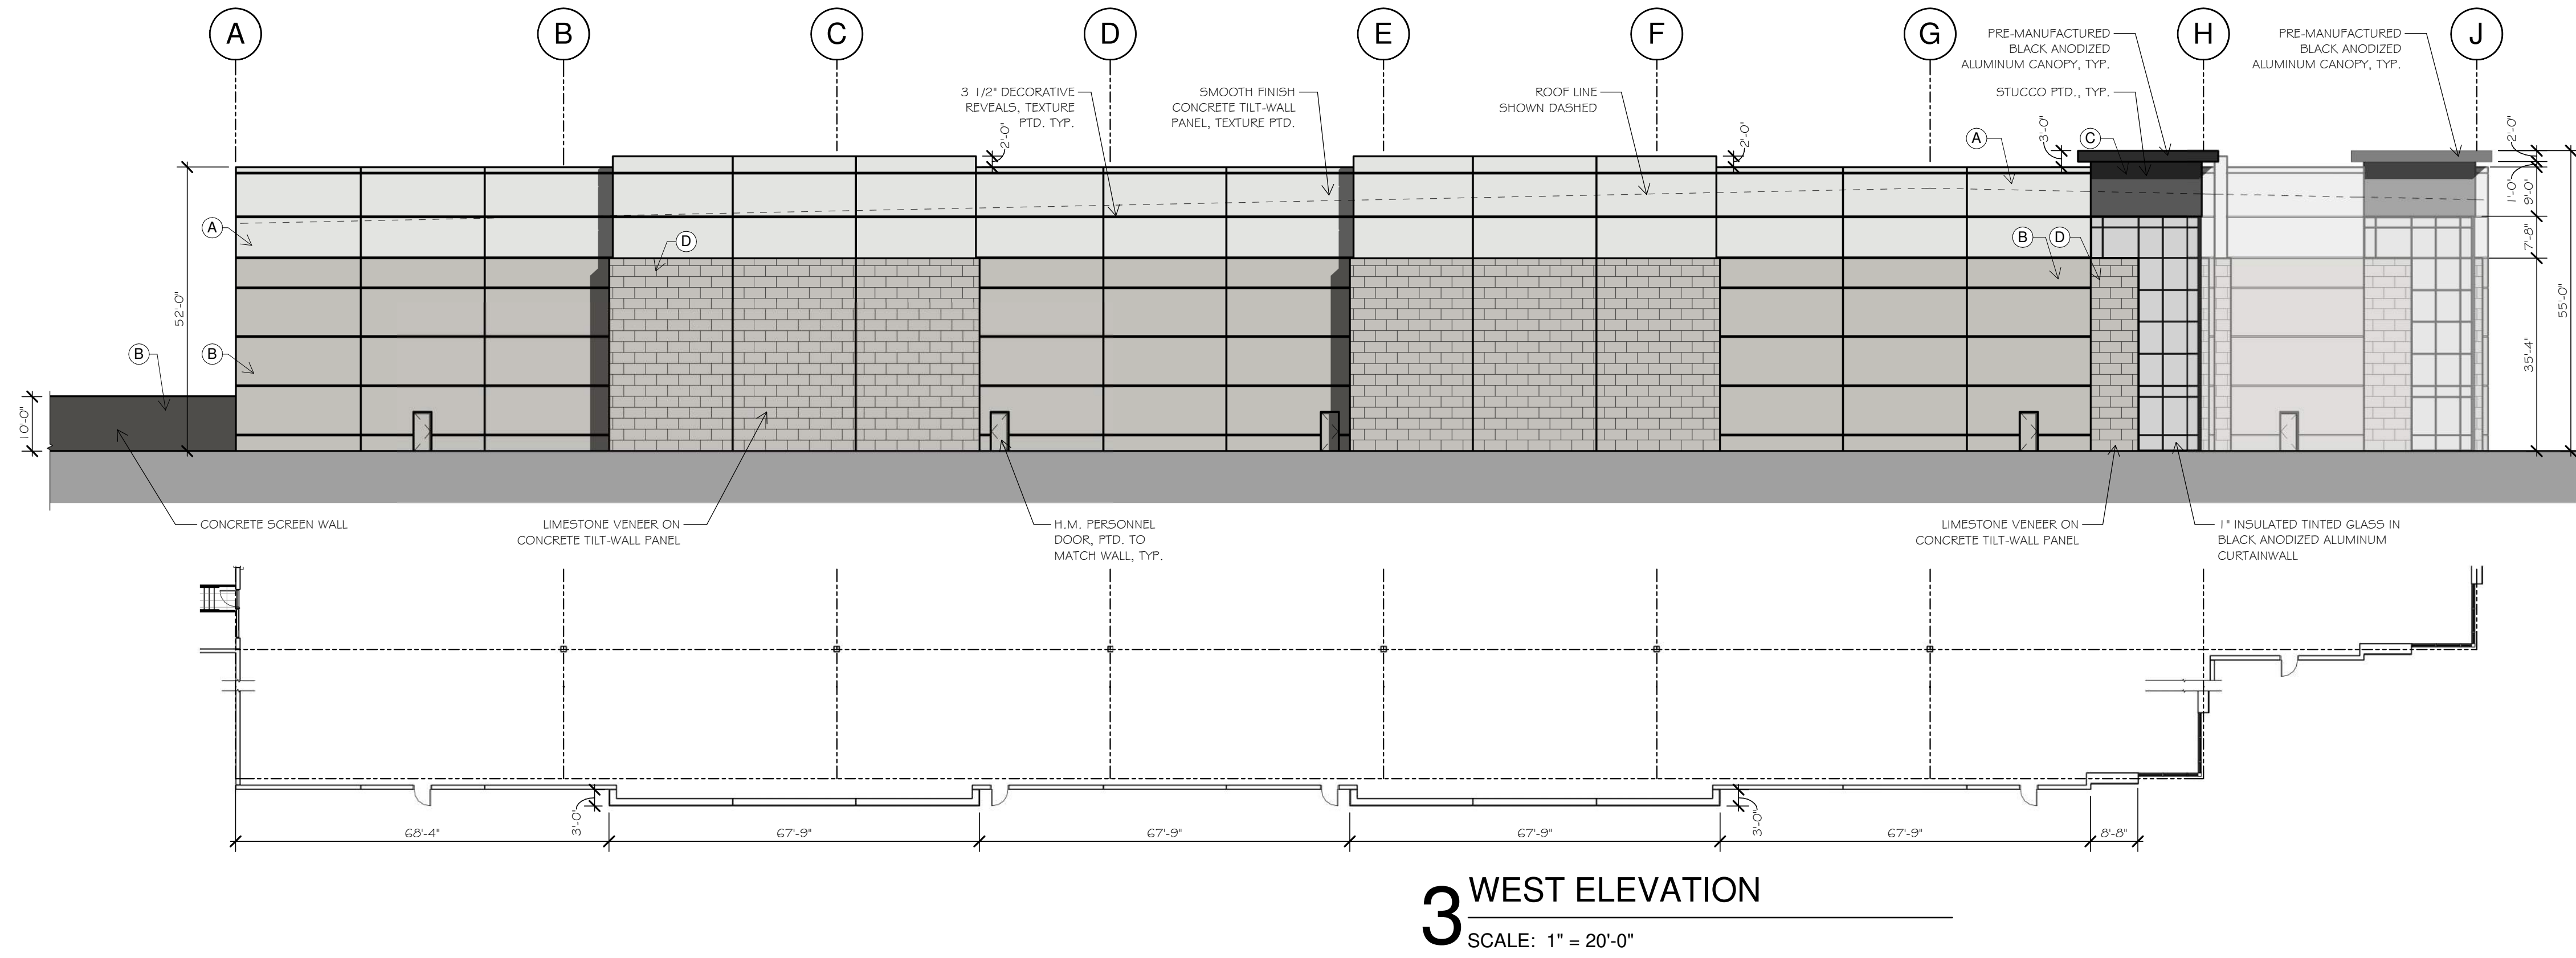

3 WEST ELEVATION
SCALE: 1" = 20'-0"

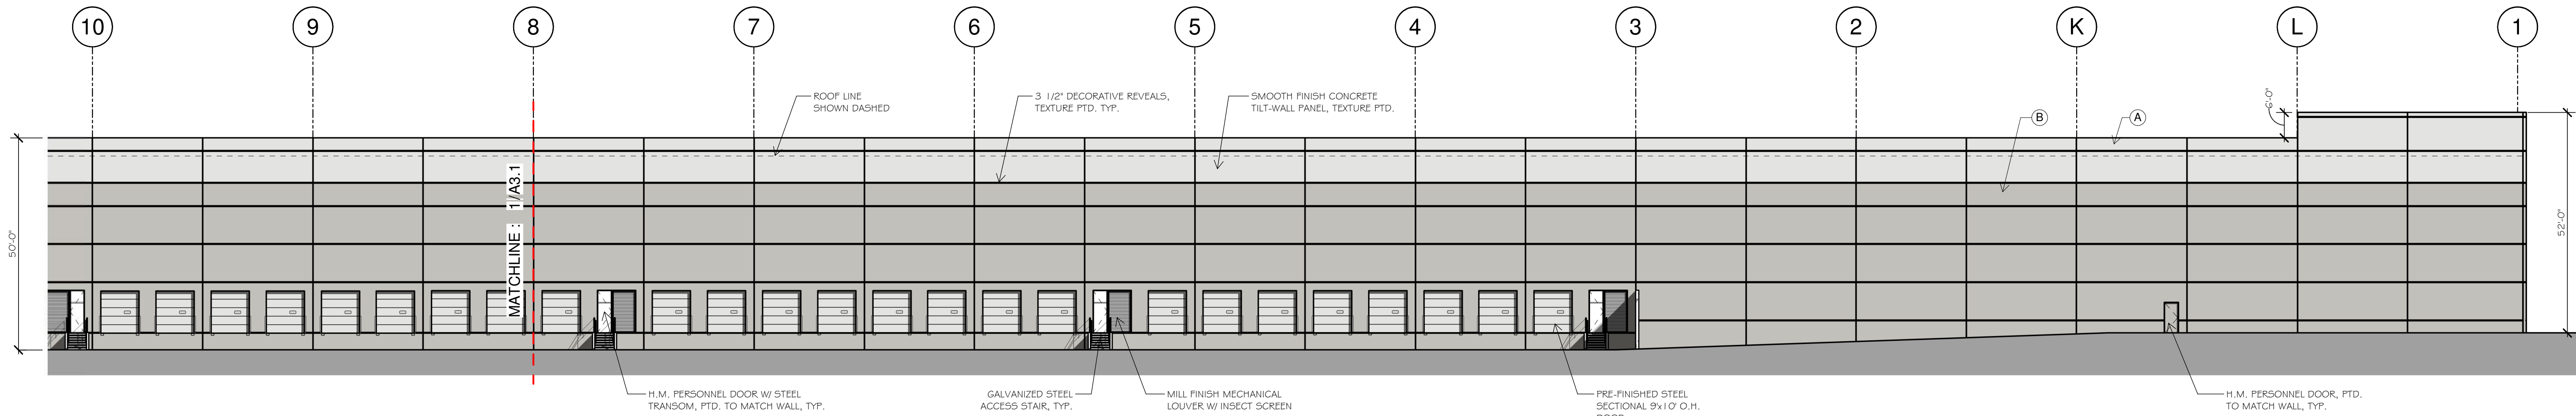

2 PARTIAL NORTH ELEVATION
SCALE: 1" = 20'-0"

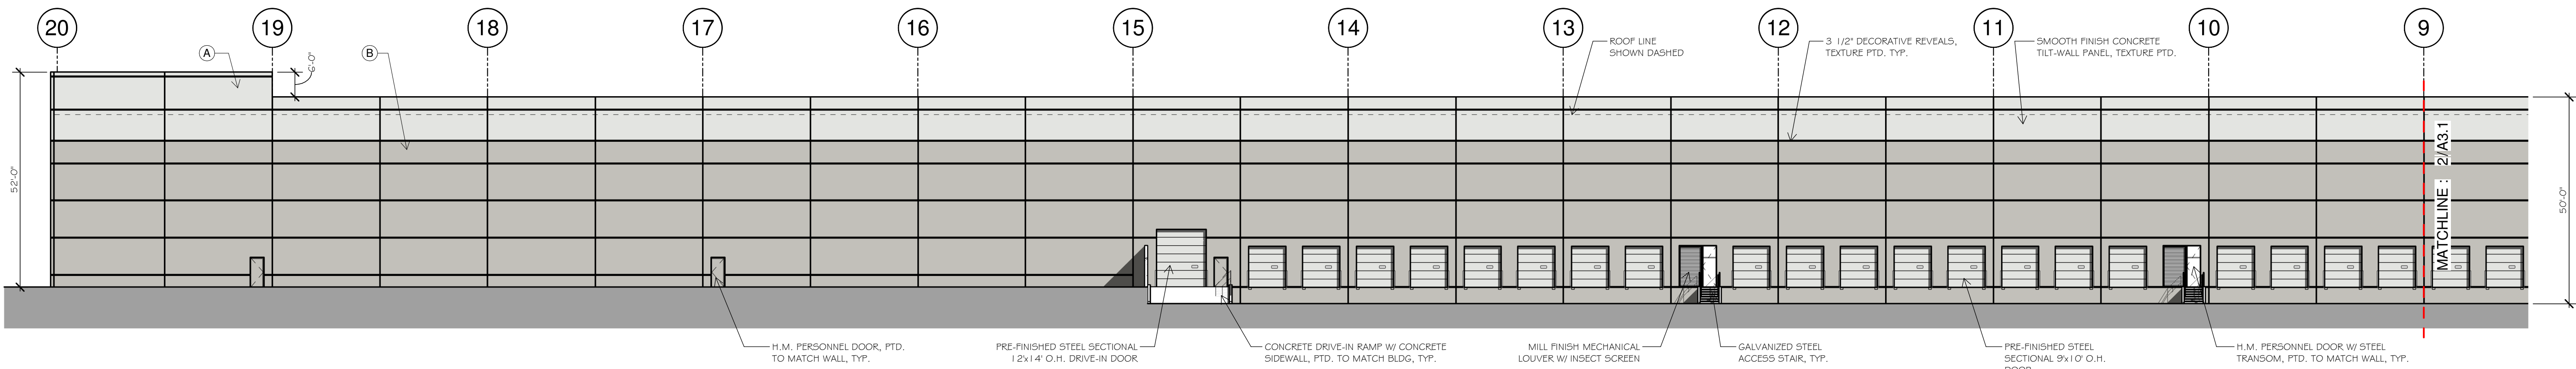

1 PARTIAL NORTH ELEVATION
SCALE: 1" = 20'-0"

SITE PLAN NATERRA WORLD HQ
ZONED PD-221R4-HC, 25.411 AC
LOT 1
ALTA/NSPS LAND TITLE SURVEY
CORDELIA BOWEN
ABSTRACT NO. 56 PG. 405
CITY OF COPPELL
DALLAS COUNTY, TEXAS
OCTOBER 20, 2025

drawn: SF
checked: ROBERT PROSS
date: 10/17/2025

#	DATE	DESCRIPTION

REVIEW ONLY
NOT FOR REGULATORY
APPROVAL OR
CONSTRUCTION

pross design group, incorporated
8310 Harvest Hill Road, Suite 160, Dallas, Texas 75220 972/755-1400

NATERRA
WORLD
HEADQUARTERS
COPPELL, TEXAS

job no
00000.00
sheet
A3.1

