



NORTH ELEVATION			SOUTH ELEVATION		
MAT. TYPE	AREA (SF)	% OF NET FACADE	MAT. TYPE	AREA (SF)	% OF NET FACADE
TOTAL FACADE	6,379		TOTAL FACADE	6,379	
GLAZING	1,719	27% OF TOTAL	GLAZING	1,719	27% OF TOTAL
NET FACADE	4,660		NET FACADE	4,660	
ANODIZED METAL	70	1.5%	ANODIZED METAL	70	1.5%
PTD. STUCCO	646	13.9%	PTD. STUCCO	646	13.9%
PTD. METAL DOORS	0	0%	PTD. METAL DOORS	0	0%
PTD. BRICK	3,944	84.6%	PTD. BRICK	3,944	84.6%

EAST ELEVATION			WEST ELEVATION		
MAT. TYPE	AREA (SF)	% OF NET FACADE	MAT. TYPE	AREA (SF)	% OF NET FACADE
TOTAL FACADE	4,530		TOTAL FACADE	4,457	
GLAZING	1,414	31.2% OF TOTAL	GLAZING	1,040	23% OF TOTAL
NET FACADE	3,116		NET FACADE	3,417	
ANODIZED METAL	177	5.7%	ANODIZED METAL	0	0%
PTD. STUCCO	585	18.8%	PTD. STUCCO	4	1%
PTD. METAL DOORS	0	0%	PTD. METAL DOORS	24	.7%
PTD. BRICK	2,354	75.5%	PTD. BRICK	3,369	99.2%



2 SOUTH ELEVATION


SCALE: 1/8" = 1'-0"




1 NORTH ELEVATION


SCALE: 1/8" = 1'-0"

FACADE MATERIAL CALCULATIONS					
NORTH ELEVATION			SOUTH ELEVATION		
MAT. TYPE	AREA (SF)	% OF NET FACADE	MAT. TYPE	AREA (SF)	% OF NET FACADE
TOTAL FACADE	6,379		TOTAL FACADE	6,379	
GLAZING	1,719	27% OF TOTAL	GLAZING	1,719	27% OF TOTAL
NET FACADE	4,660		NET FACADE	4,660	
ANODIZED METAL	70	1.5%	ANODIZED METAL	70	1.5%
PTD. STUCCO	646	13.9%	PTD. STUCCO	646	13.9%
PTD. METAL DOORS	0	0%	PTD. METAL DOORS	0	0%
PTD. BRICK	3,944	84.6%	PTD. BRICK	3,944	84.6%
EAST ELEVATION			WEST ELEVATION		
MAT. TYPE	AREA (SF)	% OF NET FACADE	MAT. TYPE	AREA (SF)	% OF NET FACADE
TOTAL FACADE	4,530		TOTAL FACADE	4,457	
GLAZING	1,414	31.2% OF TOTAL	GLAZING	1,040	23% OF TOTAL
NET FACADE	3,116		NET FACADE	3,417	
ANODIZED METAL	177	5.7%	ANODIZED METAL	4	.1%
PTD. STUCCO	585	18.8%	PTD. STUCCO	0	0%
PTD. METAL DOORS	0	0%	PTD. METAL DOORS	24	.7%
PTD. BRICK	2,354	75.5%	PTD. BRICK	3,389	99.2%

 MATERIAL SCHEDULE		
	A	FIELD - BRICK
	B	ACCENT - BRICK
	C	ACCENT - TEXTURE PAINTED
	D	ACCENT - BRICK
		ASPEN WHITE SMOOTH
		BELGIAN GREY SMOOTH
		SW 7674 PEPPERCORN
		CHARCOAL KLAYCOAT

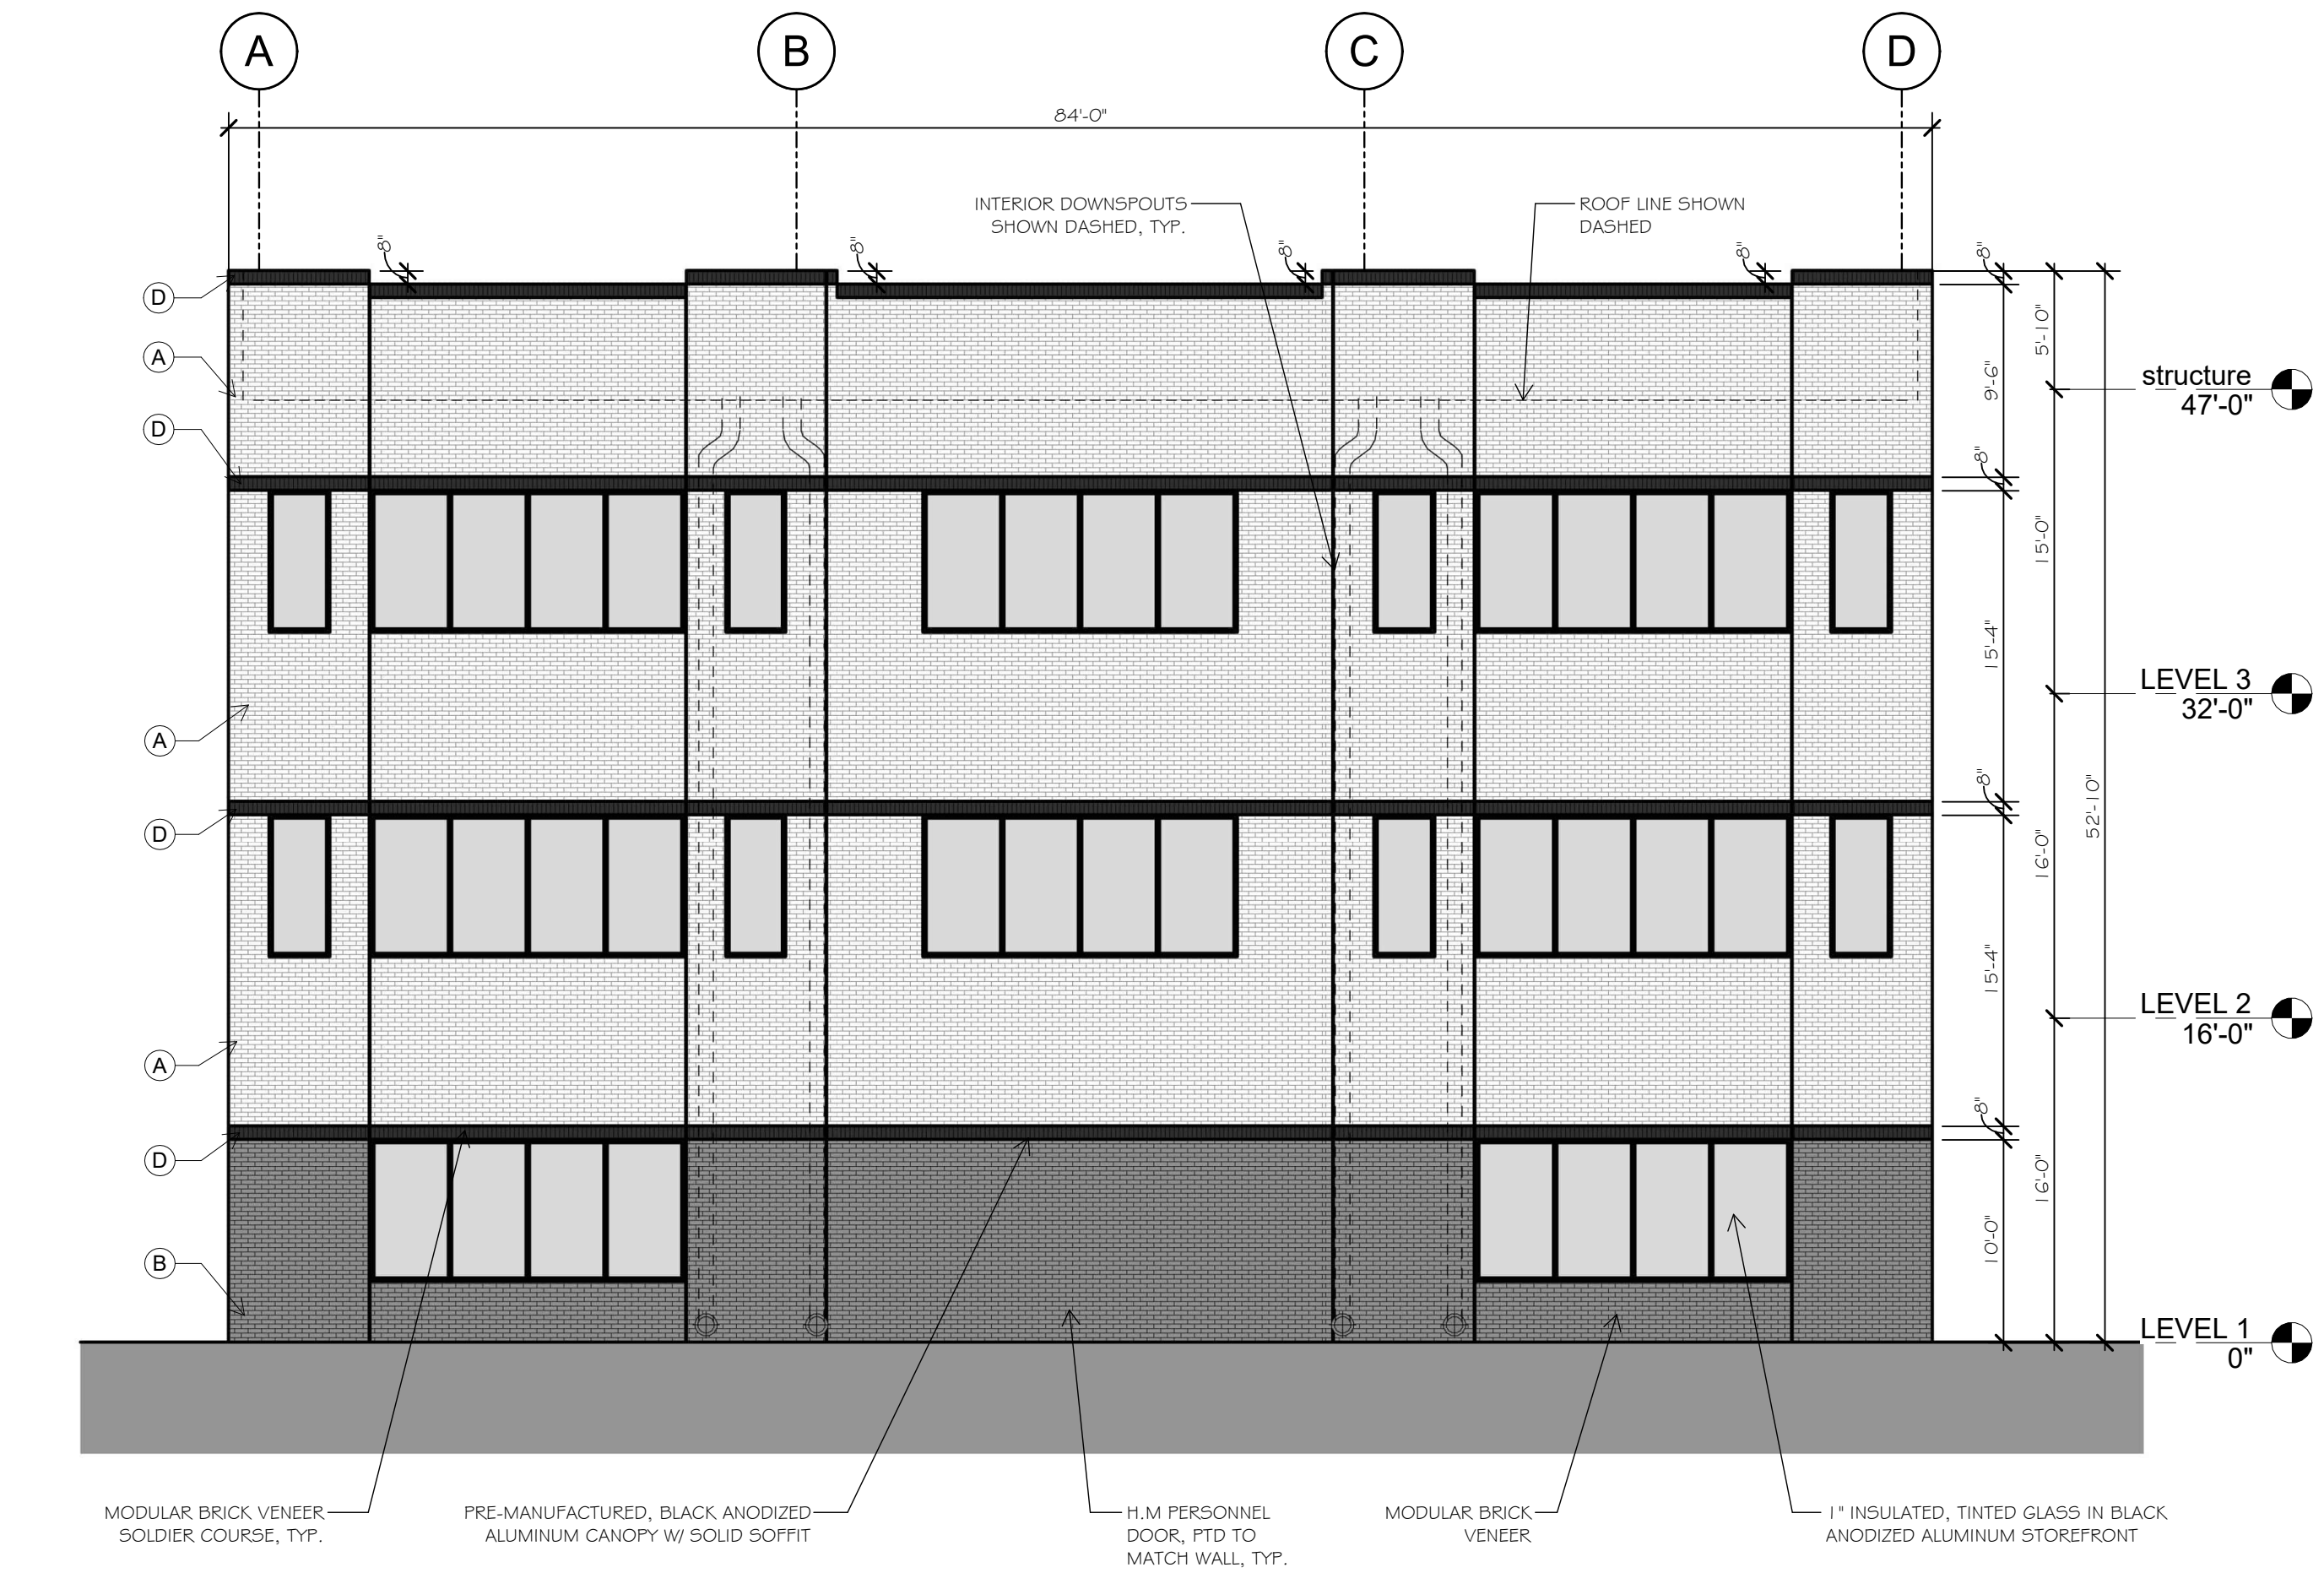

2 WEST ELEVATION
SCALE: 1/8" = 1'-0"

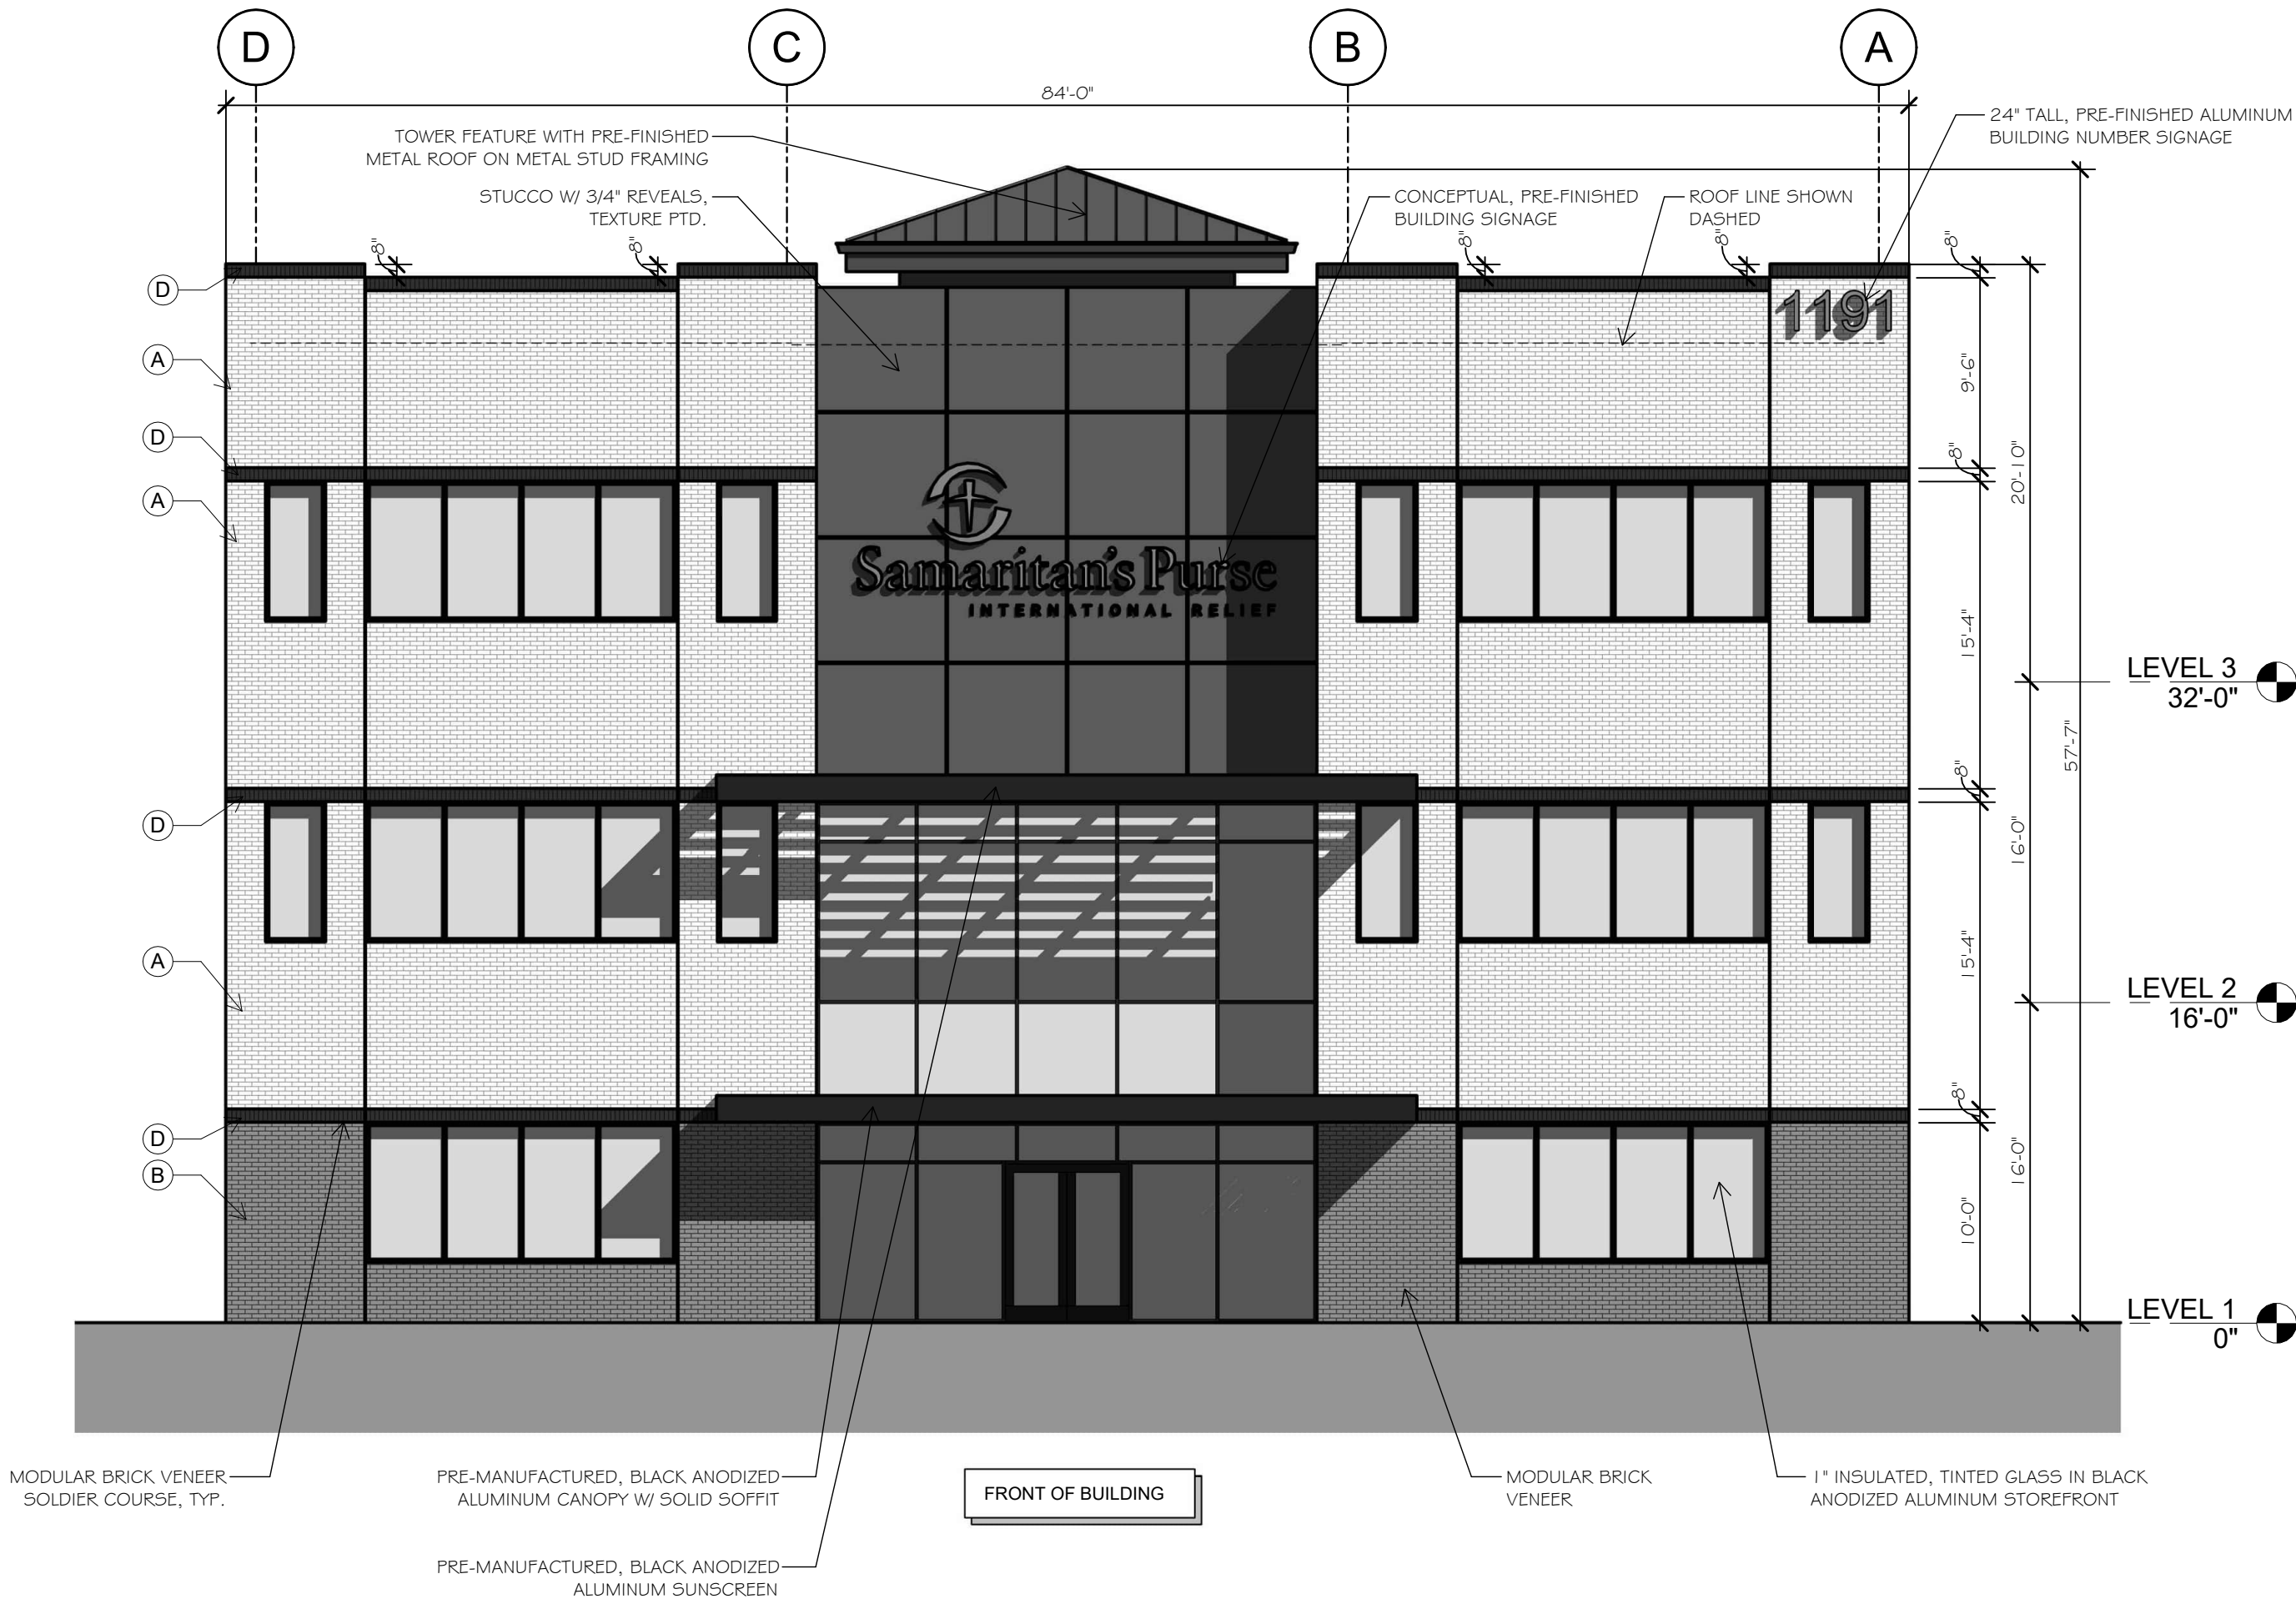

1 EAST ELEVATION
SCALE: 1/8" = 1'-0"


drawn: SF
checked: ROBERT PROSS
date: 03/09/2026

DESCRIPTION

DATE

#

REVIEW ONLY
NOT FOR REGULATORY
APPROVAL PERMIT OR
CONSTRUCTION

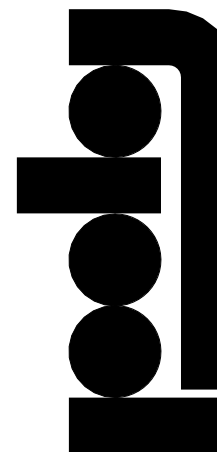

pross design group, incorporated
5510 Harvest Hill Road, Suite 180, Dallas, Texas 75250 972/758-1400

SAMARITAN'S PURSE
OFFICE BUILDING
COPPELL, TEXAS




job no
2538
sheet


A3.1



BRICK VENEER - GLEN-GERY
EMPORIUM SERIES - **ASPEN WHITE SMOOTH**

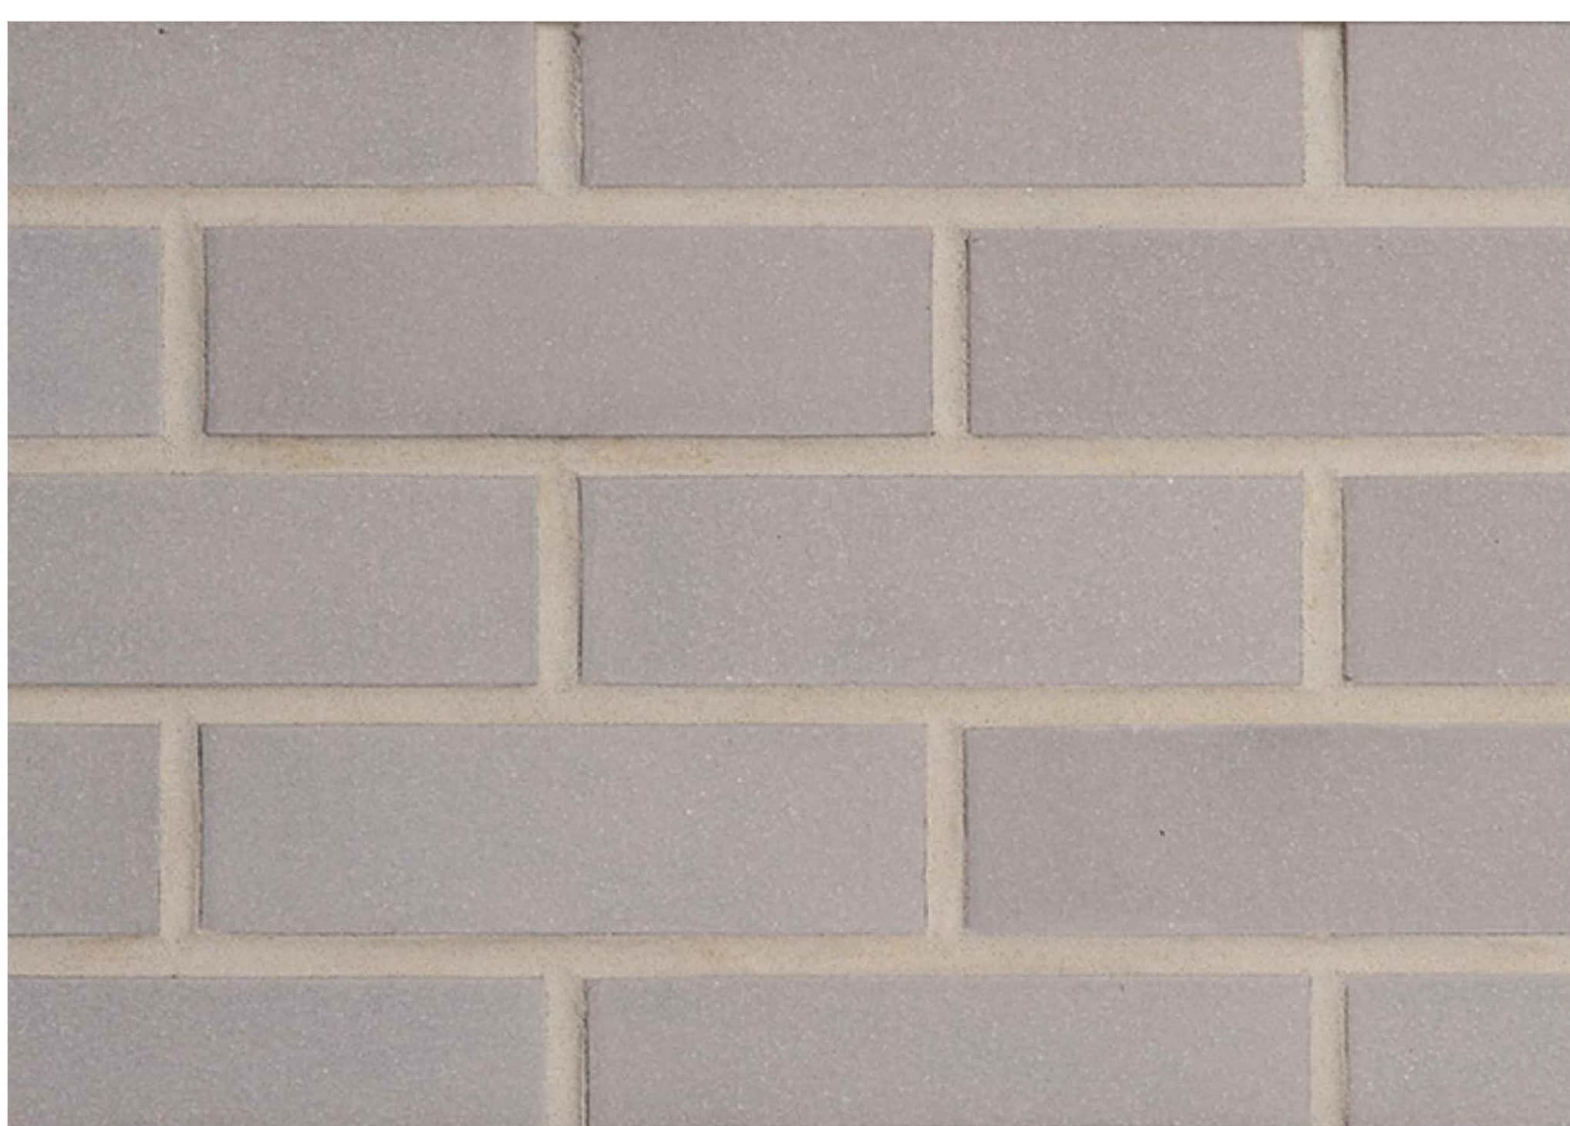

BRICK VENEER - GLEN-GERY
EMPORIUM SERIES - **BELGIAN GREY SMOOTH**

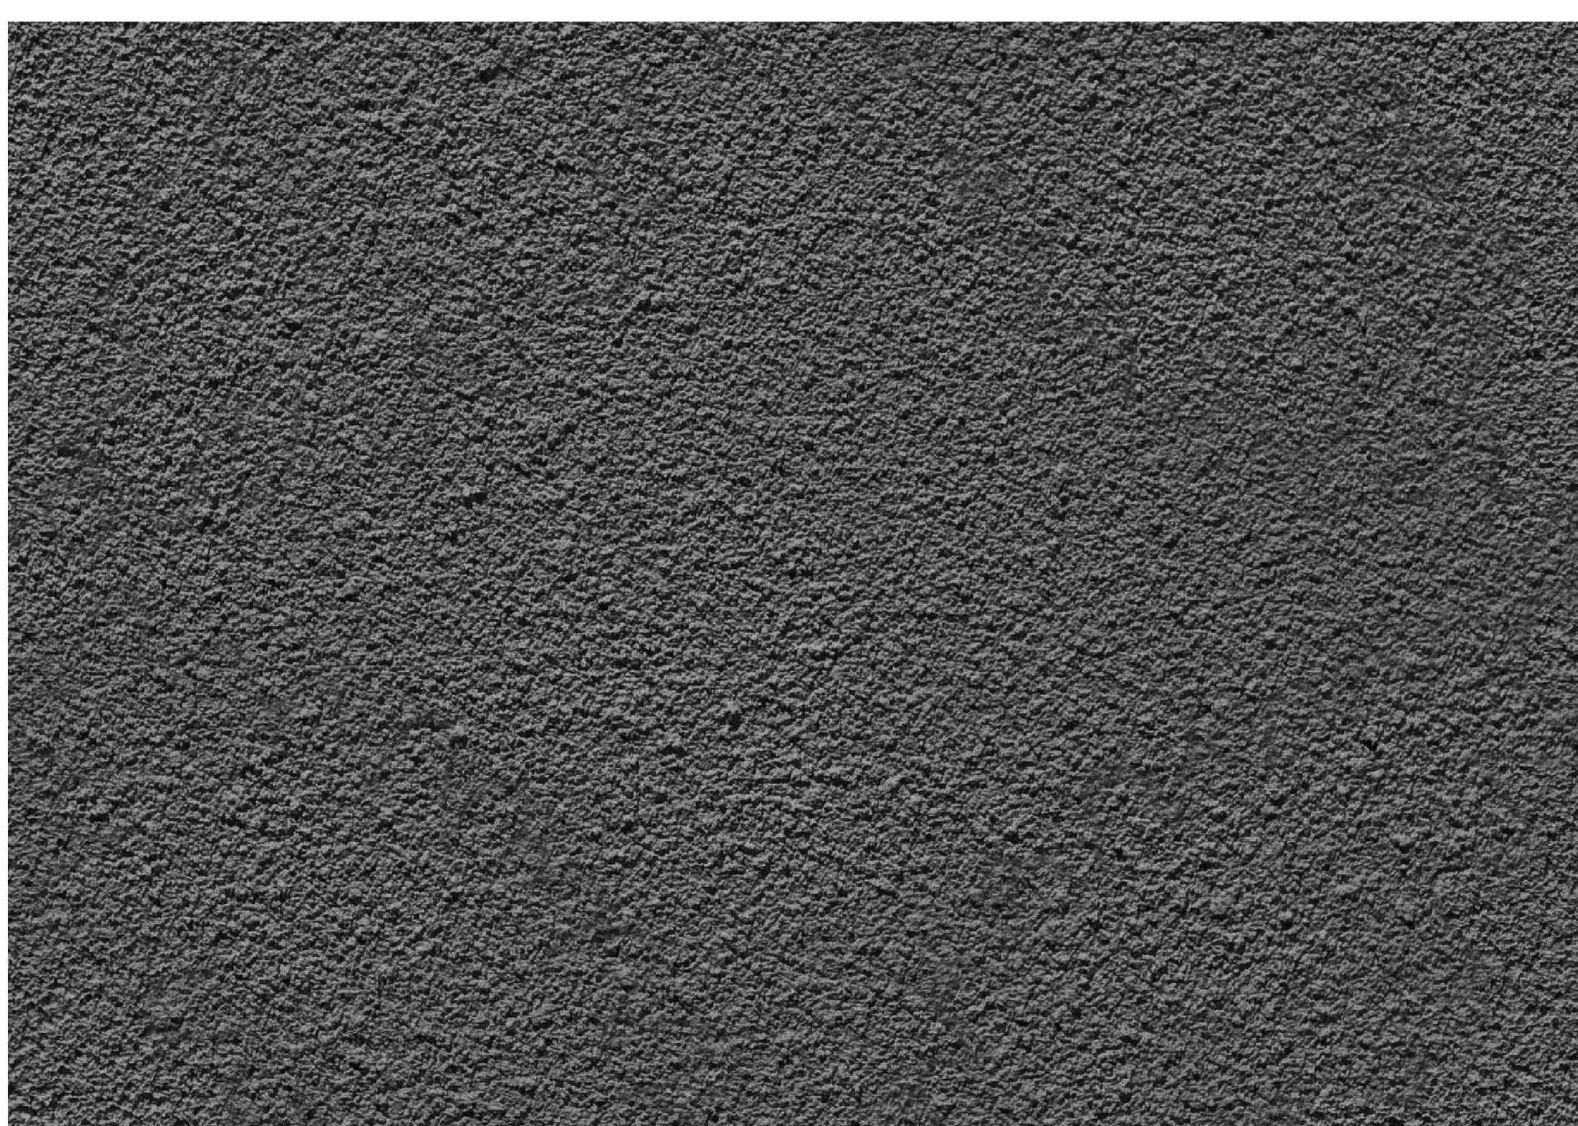

STUCCO - PAINTED
SHERWIN WILLIAMS - **SW 7674 PEPPERCORN**



BRICK VENEER - GLEN-GERY
DESIGNER KLAYCOAT SERIES - **CHARCOAL KLAYCOAT**



STANDING SEAM METAL ROOF PAC CLAD - GRAPHITE



BLACK ANODIZED STOREFRONT, CANOPIES, & SUNSCREENS
STOREFRONT - **YKK**, CANOPIES/SUNSCREENS - AVADEK



1" INSULATED TINTED GLASS
VITRO - **SOLARBAN 60**

MATERIAL BOARD