



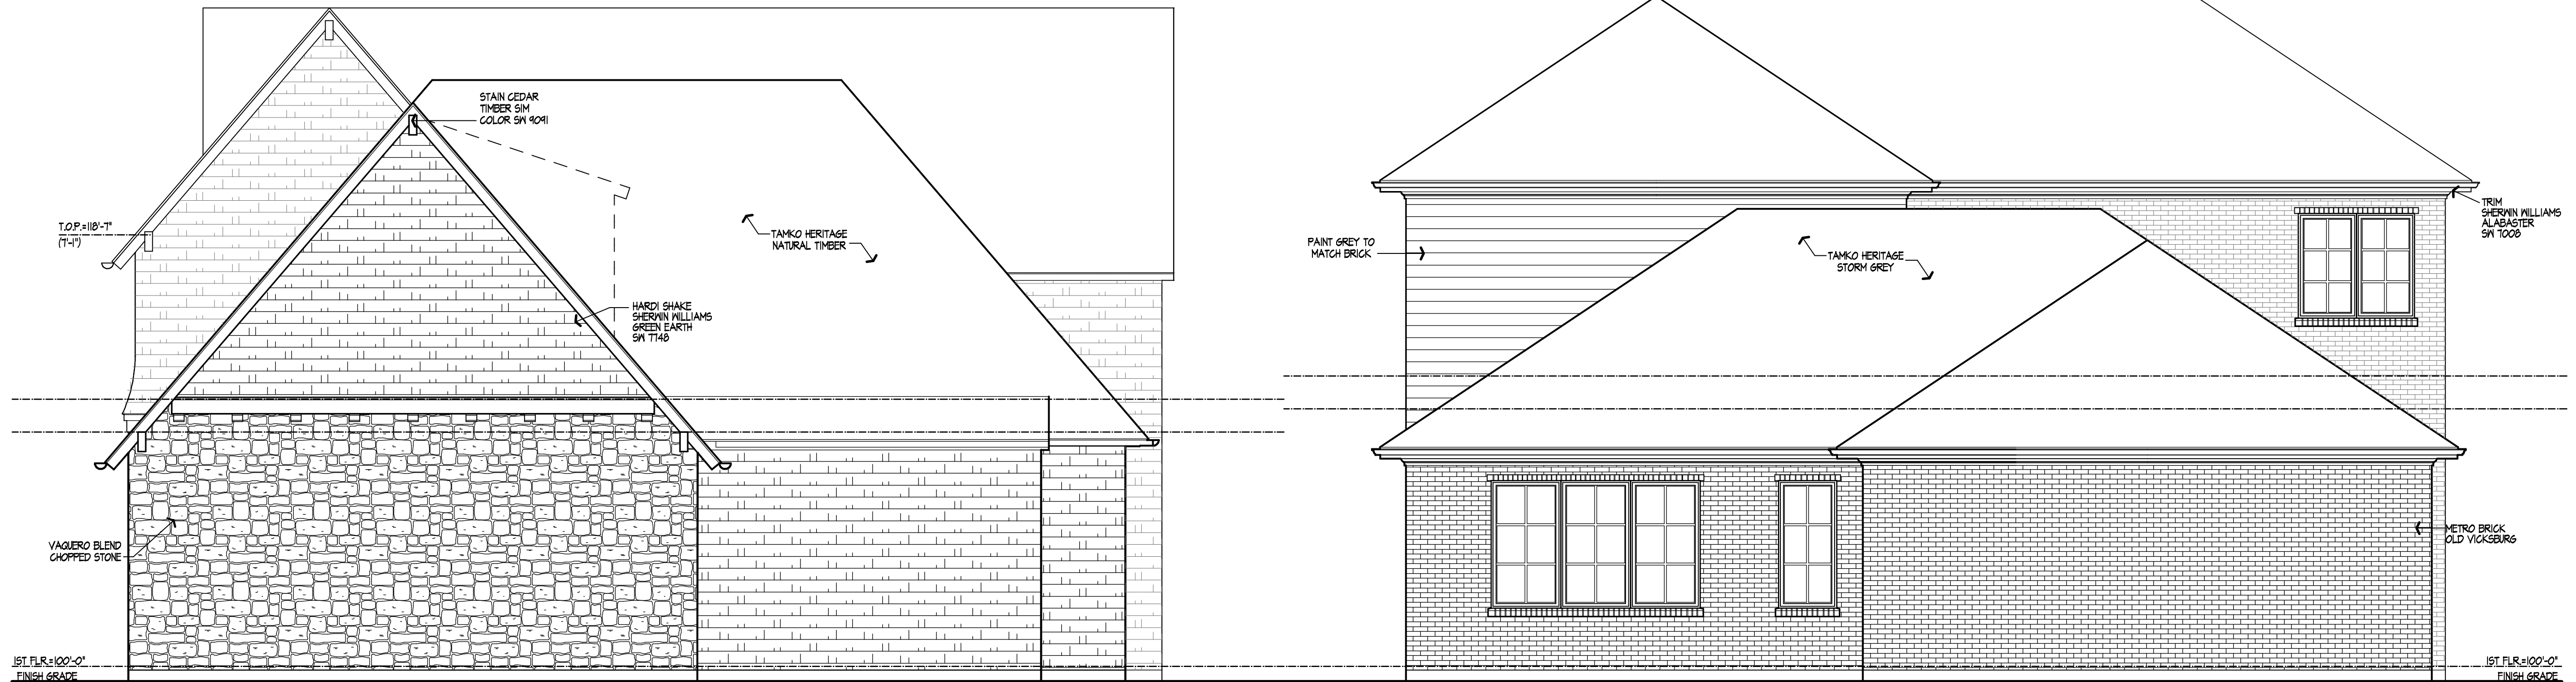

2 REAR ELEVATION 1/4" = 1'-0"

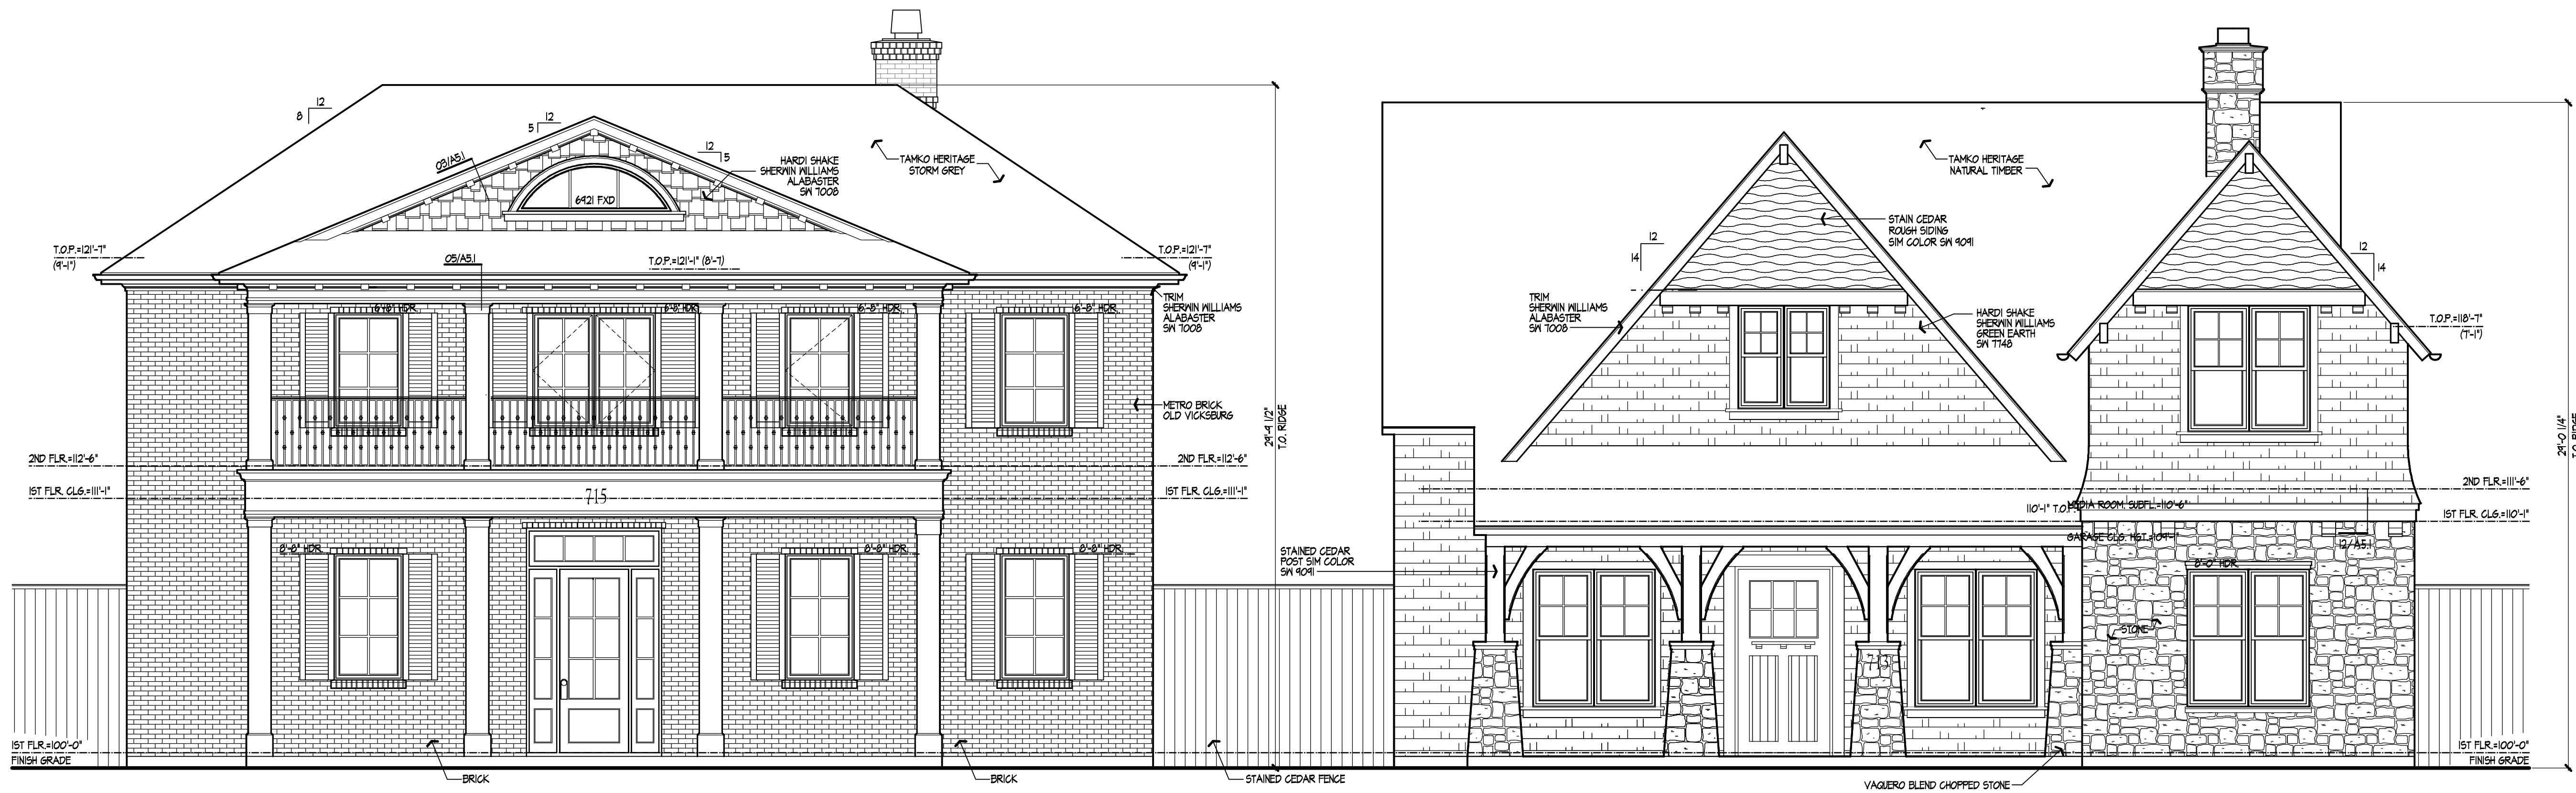

1 COPPELL STREET ELEVATION 1/4" = 1'-0"

DESIGN  
**FIRMITAS**  
ARCHITECTURE & PLANNING  
660982-8915  
firmitedesign.com

BUILDER  
**NIXON**  
CUSTOM HOMES  
5930 ROYAL LANE  
DALLAS, TX 75230  
214.373.8800

Double Lot Study  
713 South Coppel Rd.  
Lot 1, Block A  
James A. Simmons Survey AB#1296  
Coppell, Texas


USE OF THESE DOCUMENTS.  
All documents were attached to Copyright 2020 by Firmitedesign LLC. The Design, Specifications, Drawings and all other documents prepared by the Architect, and for the Architect's office are instruments of service. The Architect shall be deemed the author of these documents and retains all statutory, common law, and other reserved rights including Copyright. The Architect's Design, Drawings, Specifications and all other documents prepared by the Architect and for the Architect's office shall not be used by the Owner (client) or others on any other project, including addition or modification to this project or for completion of the project by others, without permission in writing from the Architect. No part of the above mentioned documents may be reproduced without written permission from the Architect.

DRAWN BY  
MICHAEL A. ADAMS  
JEFFERY DING  
CHECKED BY

ISSUE DATE  
11-30-2020


REVISIONS  
PRELIMINARY SET  
NOT FOR CONSTRUCTION  
1.  
2.  
3.  
4.

P12 APPROVAL NOTES  
SHEET NUMBER  
**A4-1**  
PROJECT NUMBER  
20022

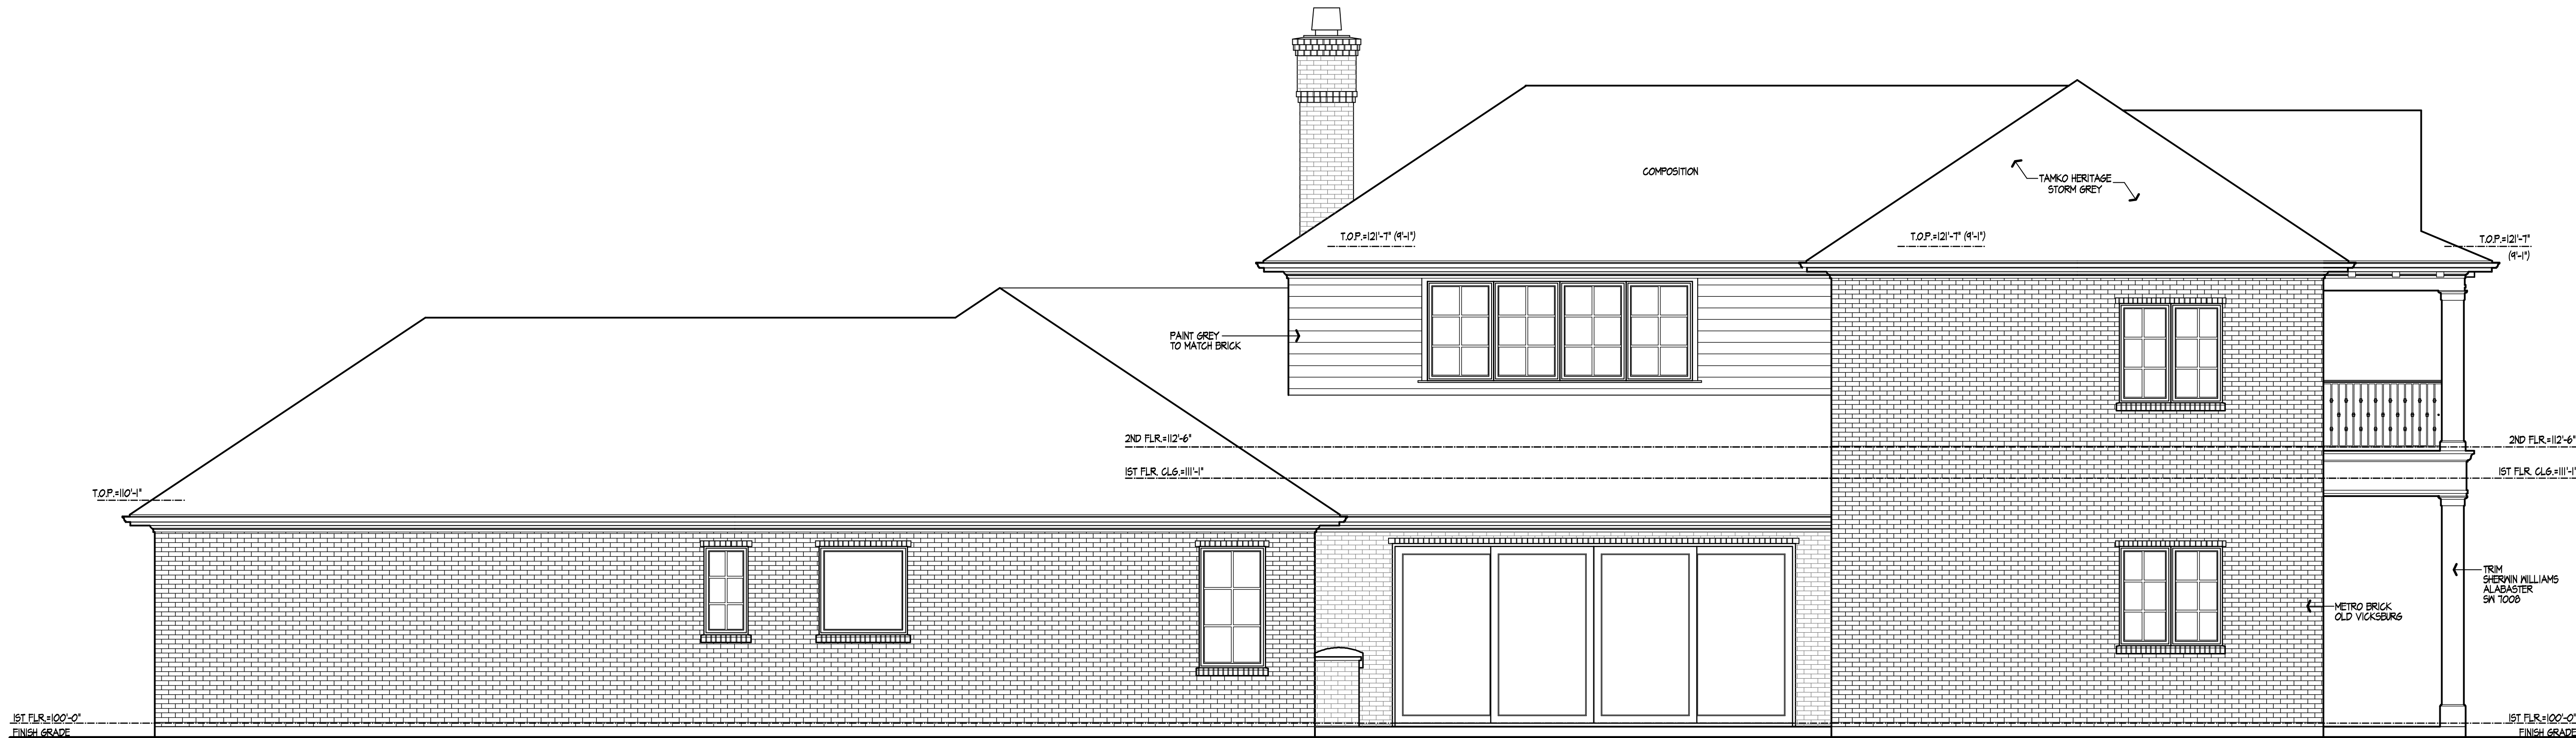

2 SIDE ELEVATION

1/4" = 1'-0"

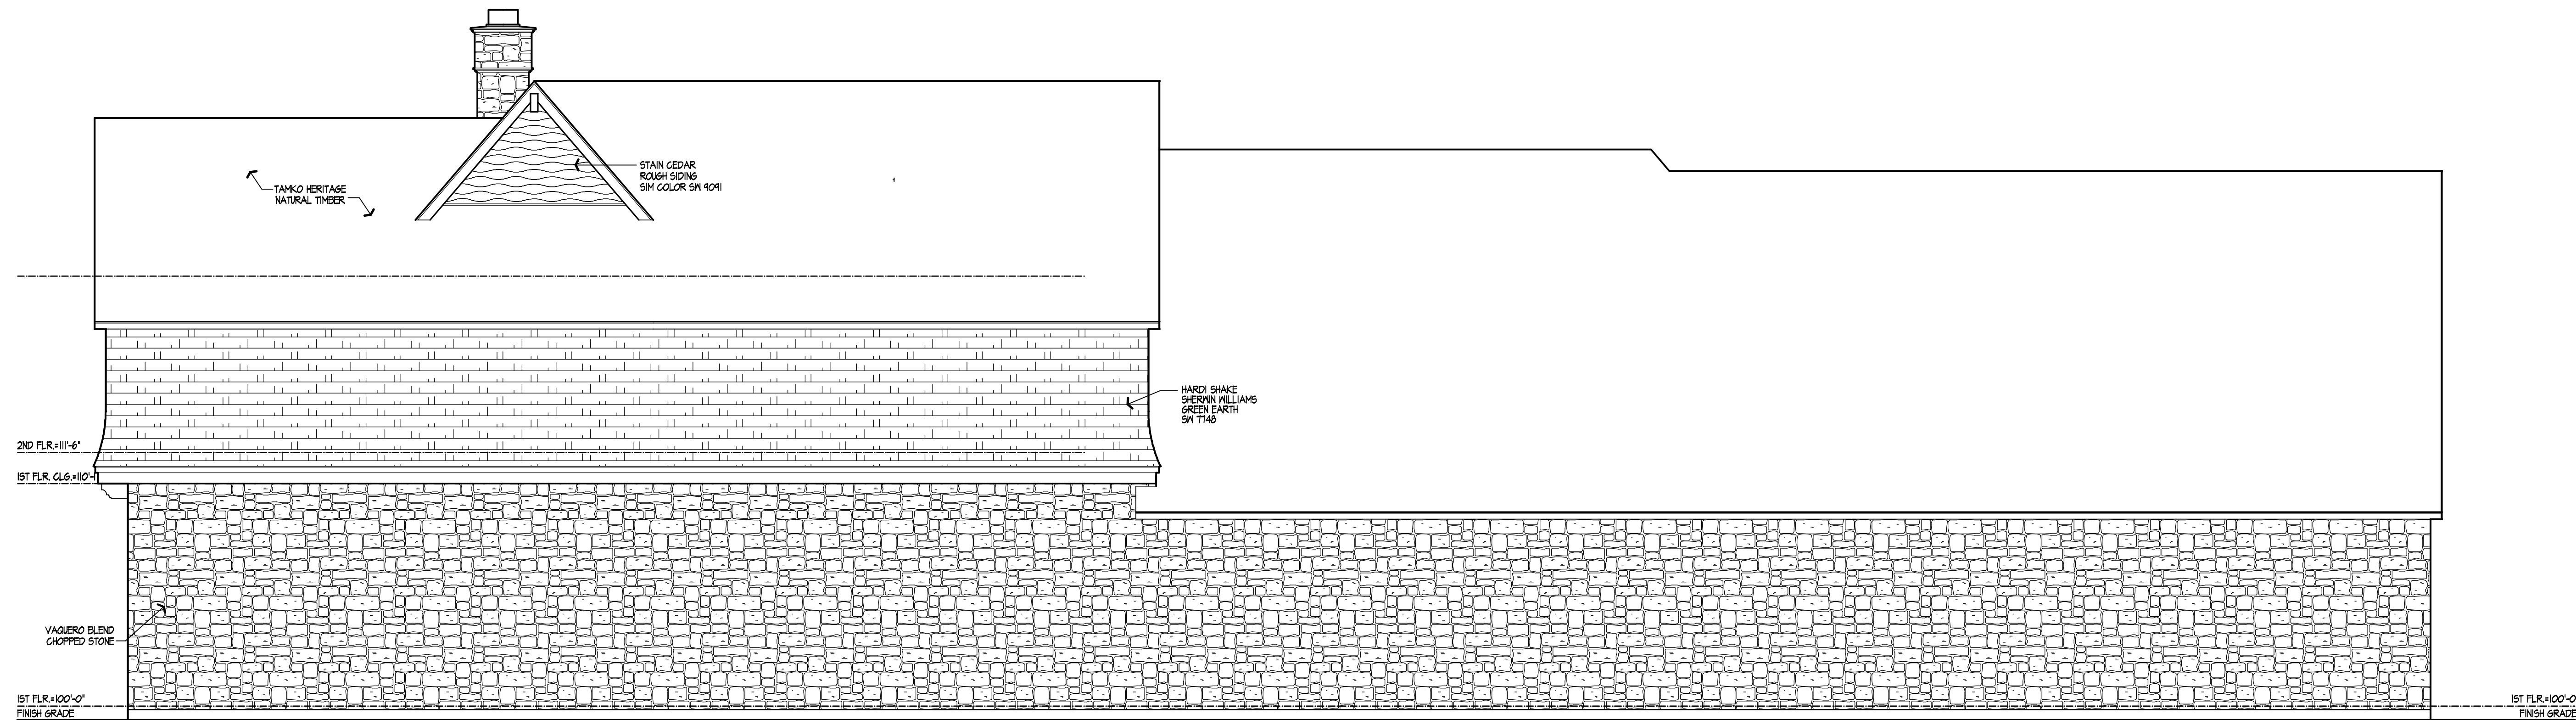

1 SIDE ELEVATION

1/4" = 1'-0"