
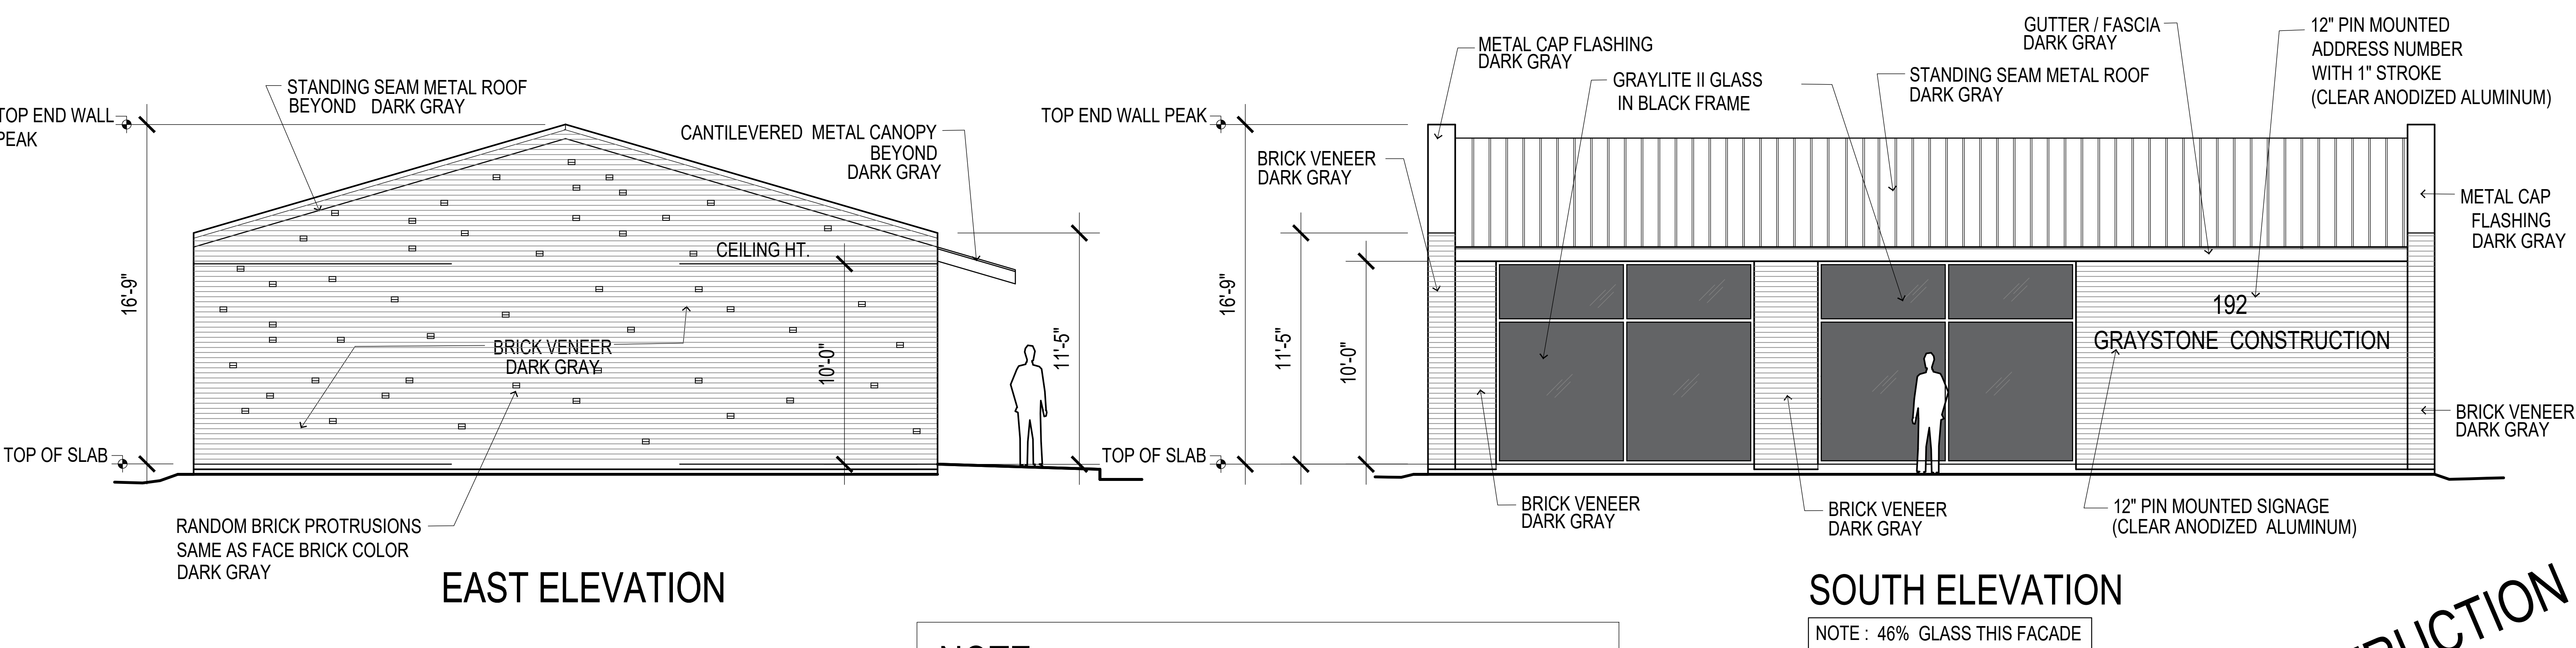


**GRAYSTONE CONSTRUCTION
192 SOUTHWESTERN BLVD
COPPELL, TEXAS 75019**

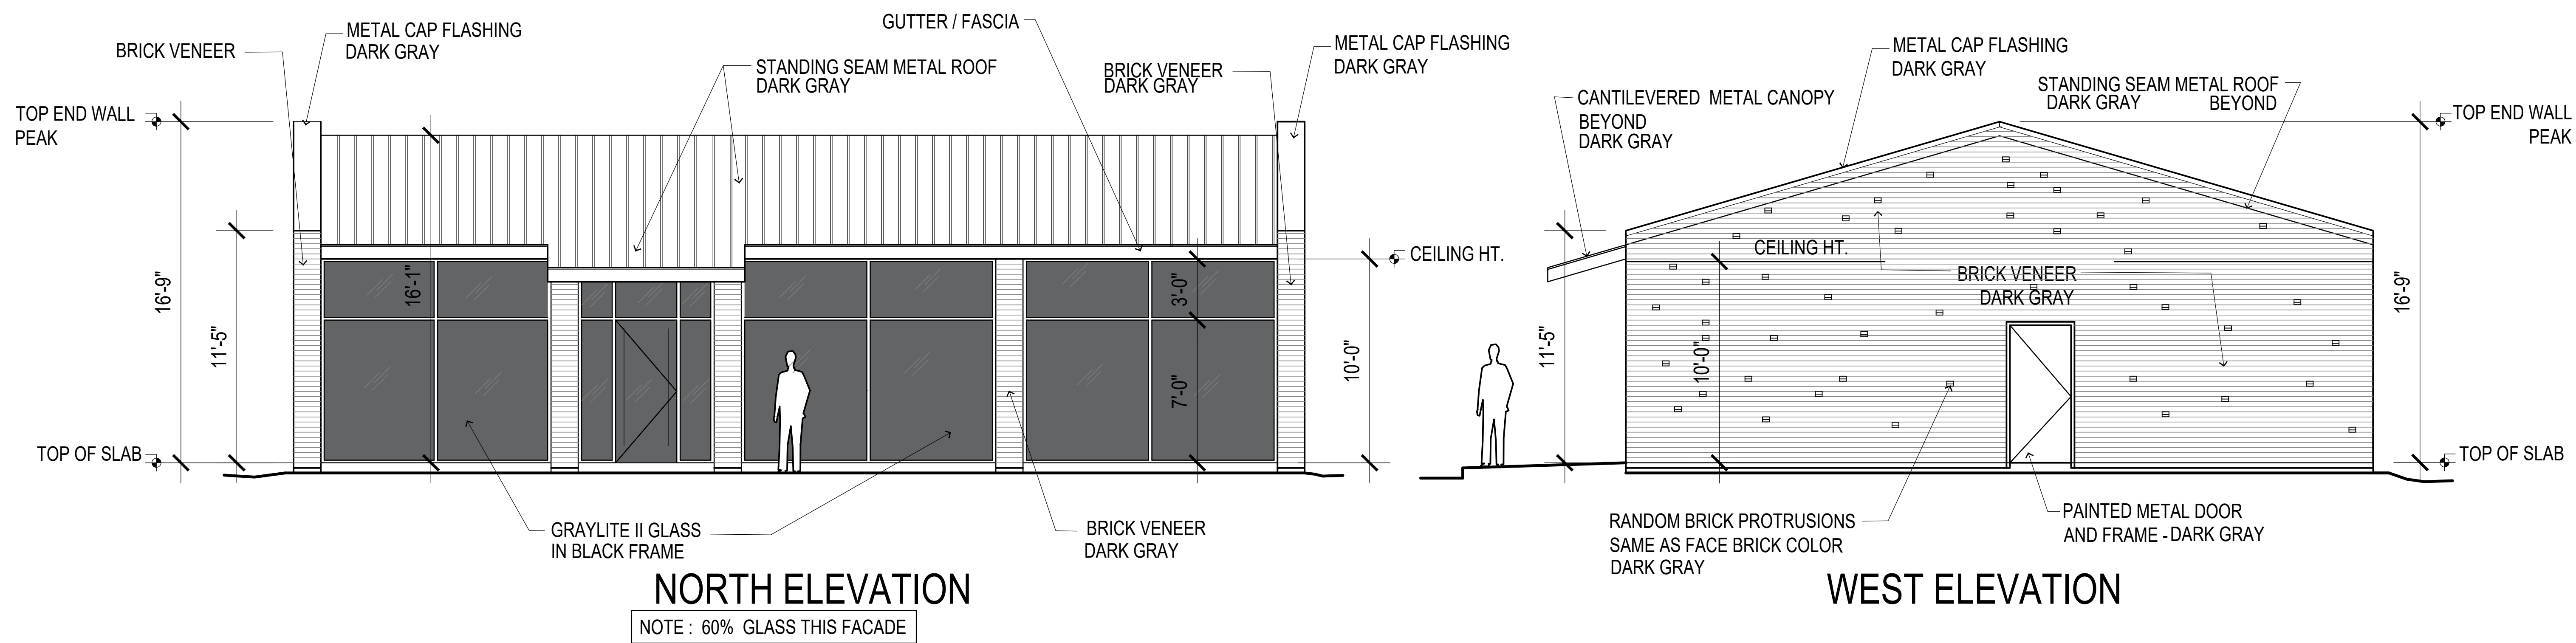

NOTE:
SEE SUBMITTED SAMPLE BOARD FOR
ACTUAL MATERIALS AND COLORS.

NOT FOR CONSTRUCTION

ISSUE LOG:

NO.	DATE	COMMENTS
1	02-05-25	P&Z SUBMITTAL

DESIGN ALCHEMY, L.L.C.
1300 S. Polk Street
Suite 160-B
Dallas, Texas 75224
214.893.7543

TITLE:
EXTERIOR ELEVATIONS

PROJECT NO.:	XX-XXXX
DATE:	JUNE 20, 2016
DRAWN BY:	JHW
CHECKED BY:	JHW

SHEET NUMBER:
PL-2L

**GRAYSTONE CONSTRUCTION
 192 SOUTHWESTERN BLVD
 COPPELL, TEXAS 75019**



1 EXTERIOR RENDERING

NTS

ISSUE LOG:

NO.	DATE	COMMENTS
1	07/01/24	BLDG RENDERING


DESIGN ALCHEMY, L.L.C.
 1300 S. Polk Street
 Suite 160-B
 Dallas, Texas 75224
 214.893.7543

TITLE:
**BUILDING
 RENDERING**


PROJECT NO.:	XX-XXXX
DATE:	JUNE 20, 2016
DRAWN BY:	JHW
CHECKED BY:	JHW

SHEET NUMBER:
RENDERING

**GRAYSTONE CONSTRUCTION
192 SOUTHWESTERN BLVDC
COPPELL, TEXAS 75019**

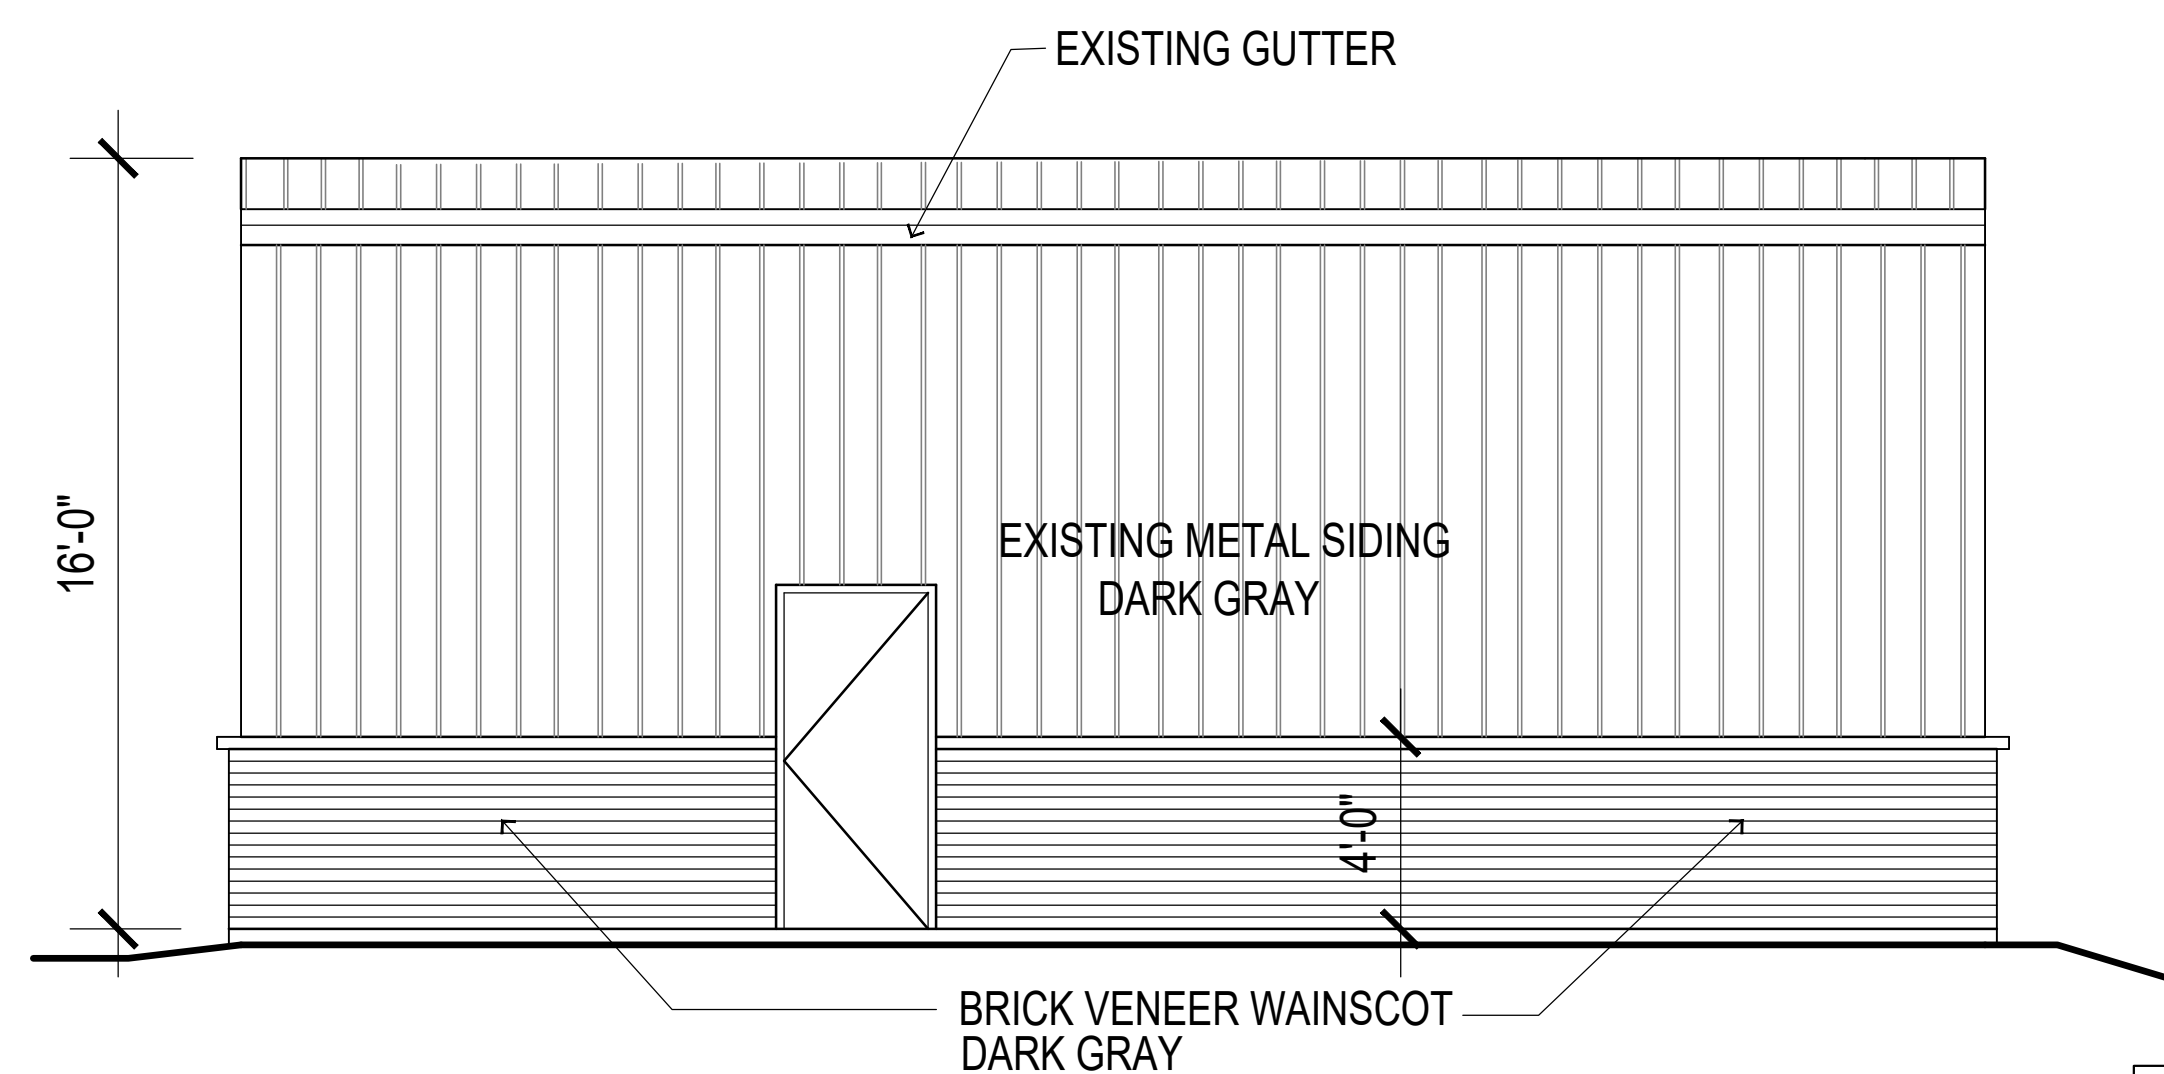


SOUTH ELEVATION

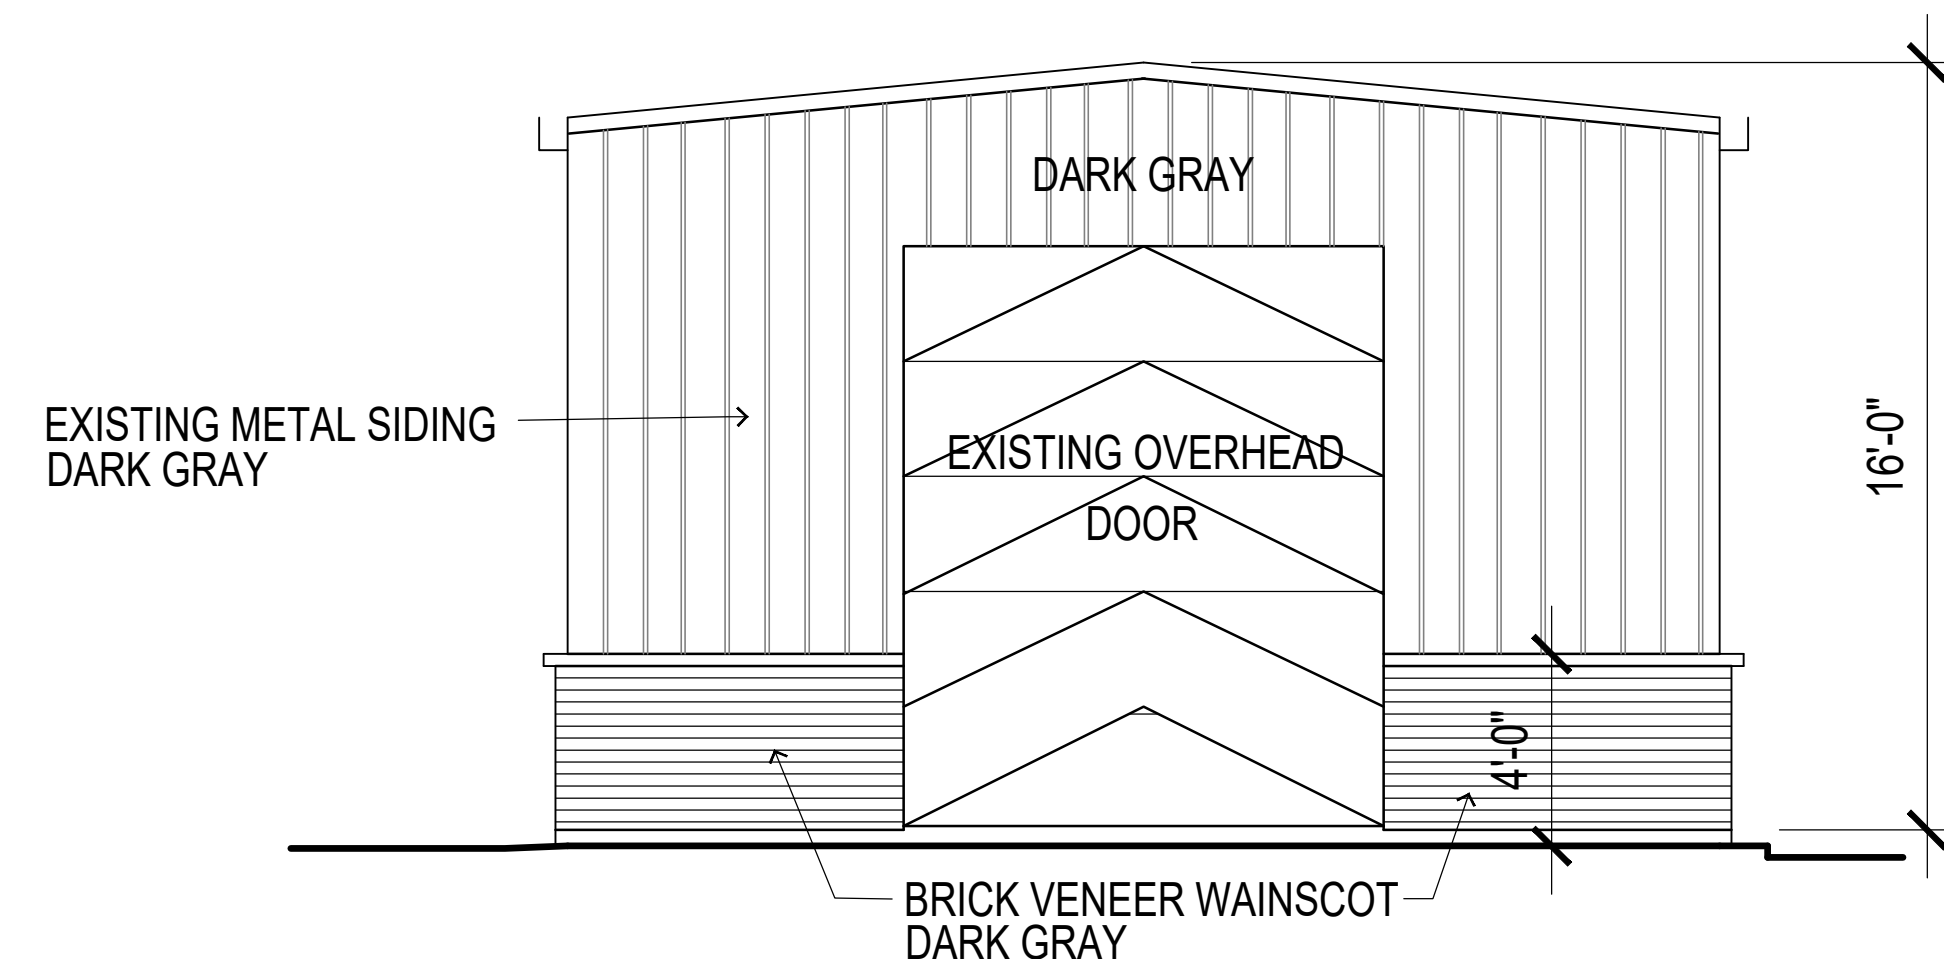


EAST ELEVATION

NOTE : 27% BRICK MASONRY PER FACADE
72% EXISTING METAL SIDING PER FACADE

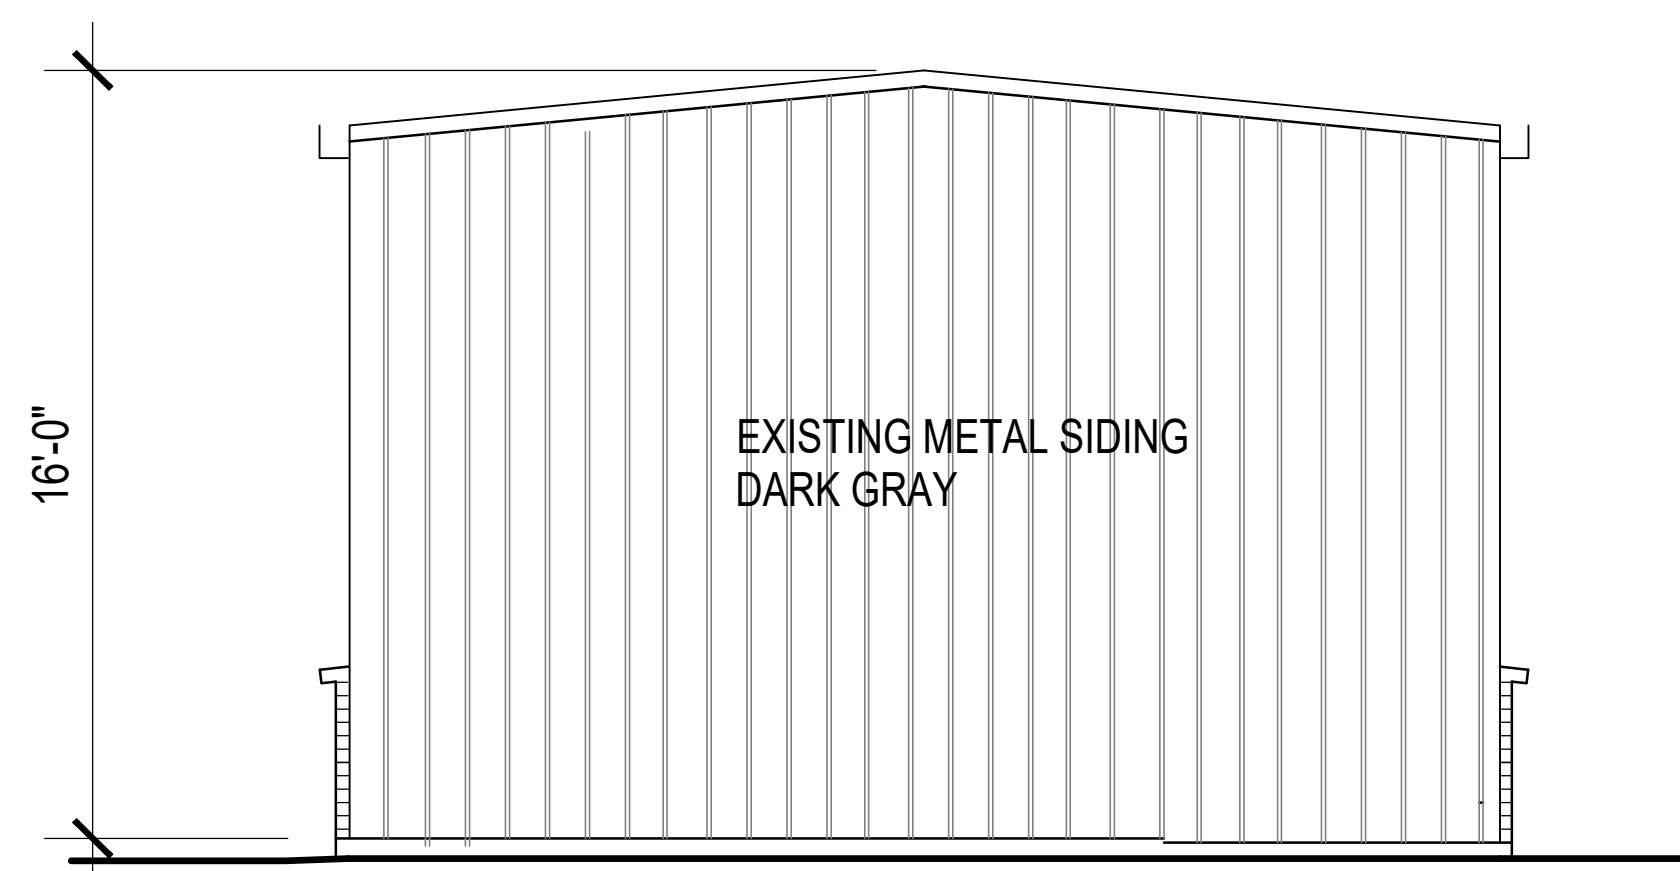

WEST ELEVATION

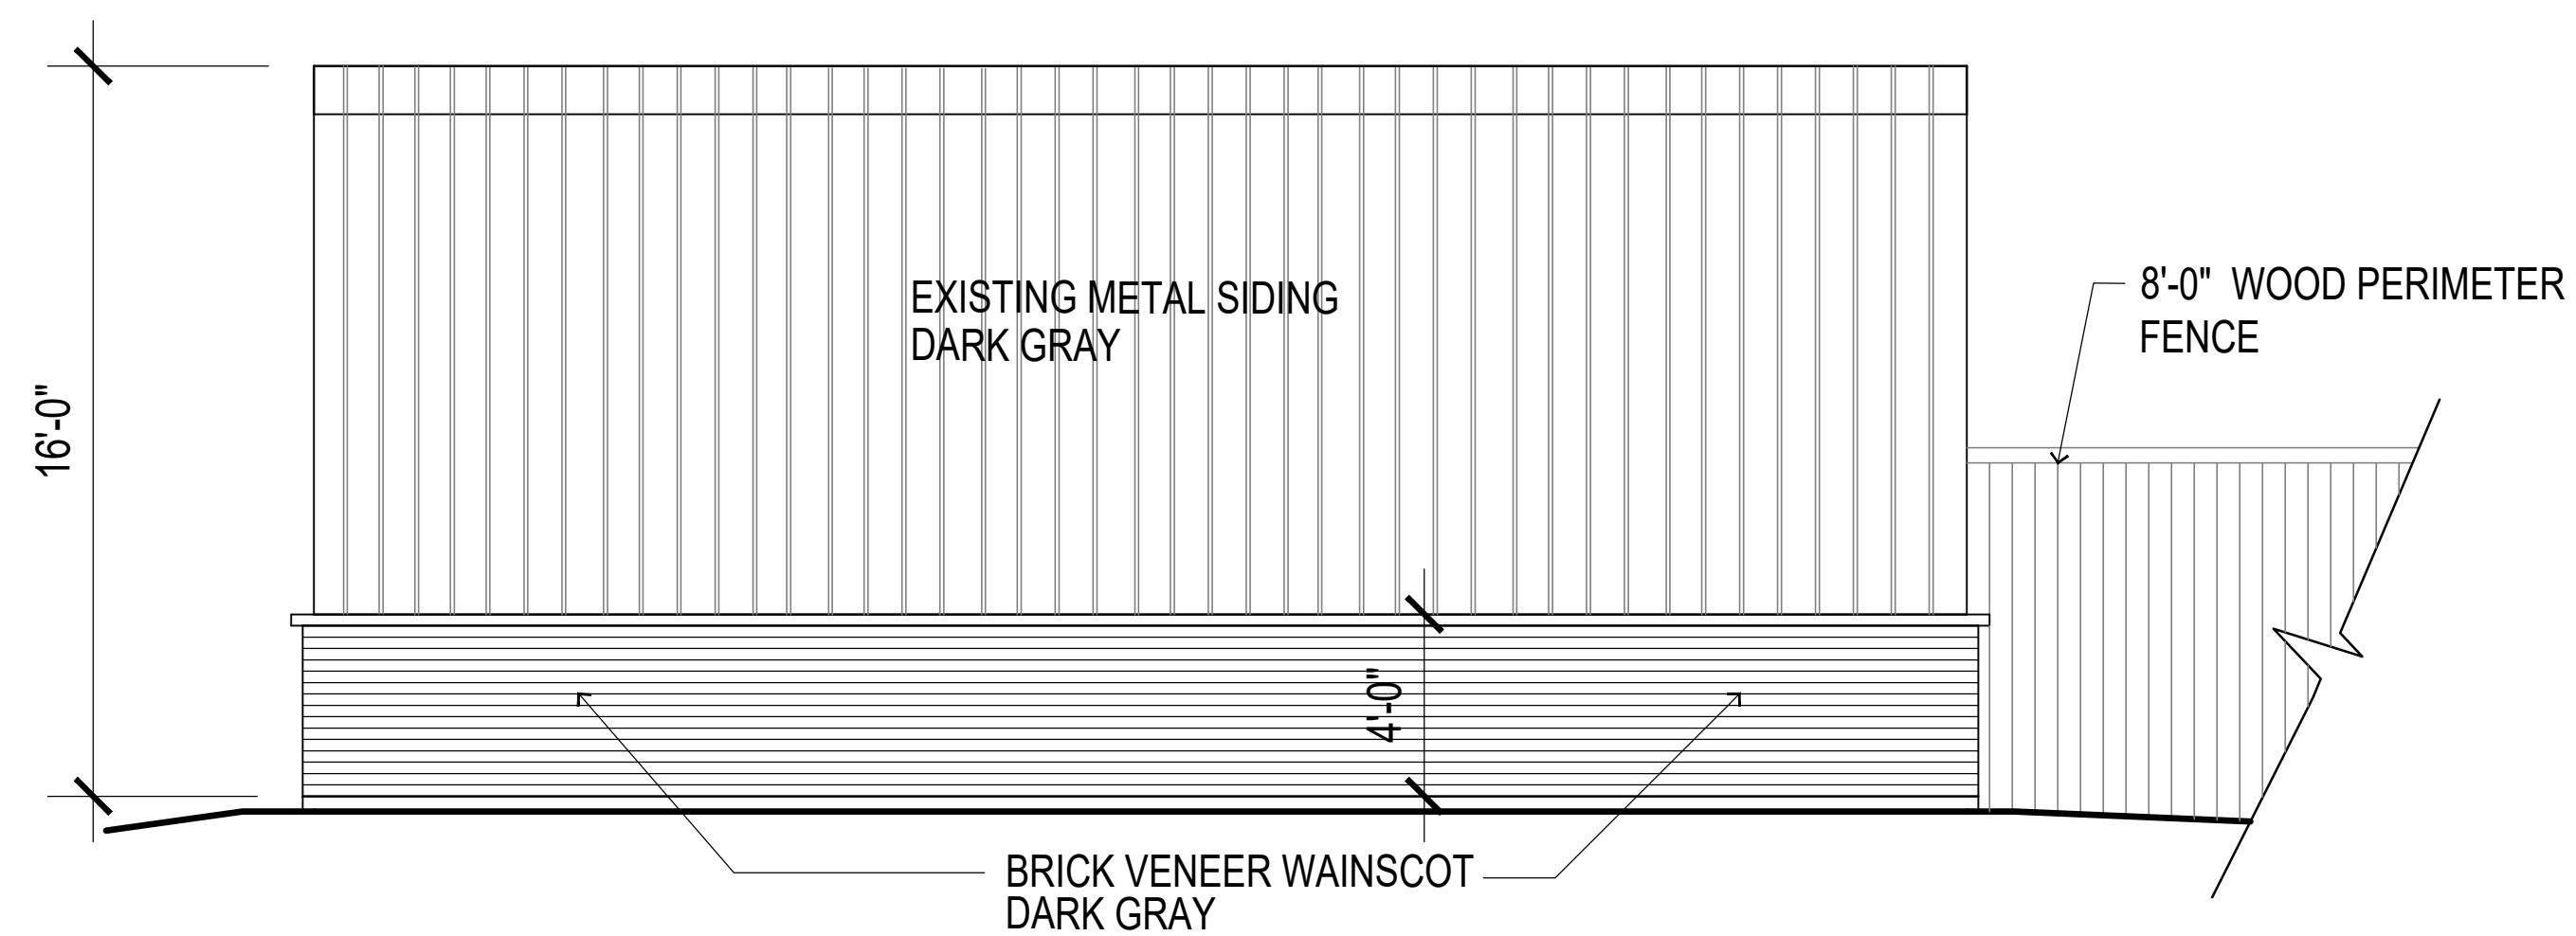

NORTH ELEVATION

NOT FOR CONSTRUCTION

ISSUE LOG:

NO.	DATE	COMMENTS
1	02/05/25	P&Z SUBMITTAL

DESIGN ALCHEMY, L.L.C.
1300 S. Polk Street
Suite 160-B
Dallas, Texas 75224
214.893.7543

TITLE:
EXISTING WAREHOUSE ELEVATIONS

PROJECT NO.:	XX-XXXX
DATE:	JUNE 20, 2016
DRAWN BY:	JHW
CHECKED BY:	JHW

SHEET NUMBER:
PZ-2A



 GRAYSTONE
CONSTRUCTION
Commercial Builders

132