


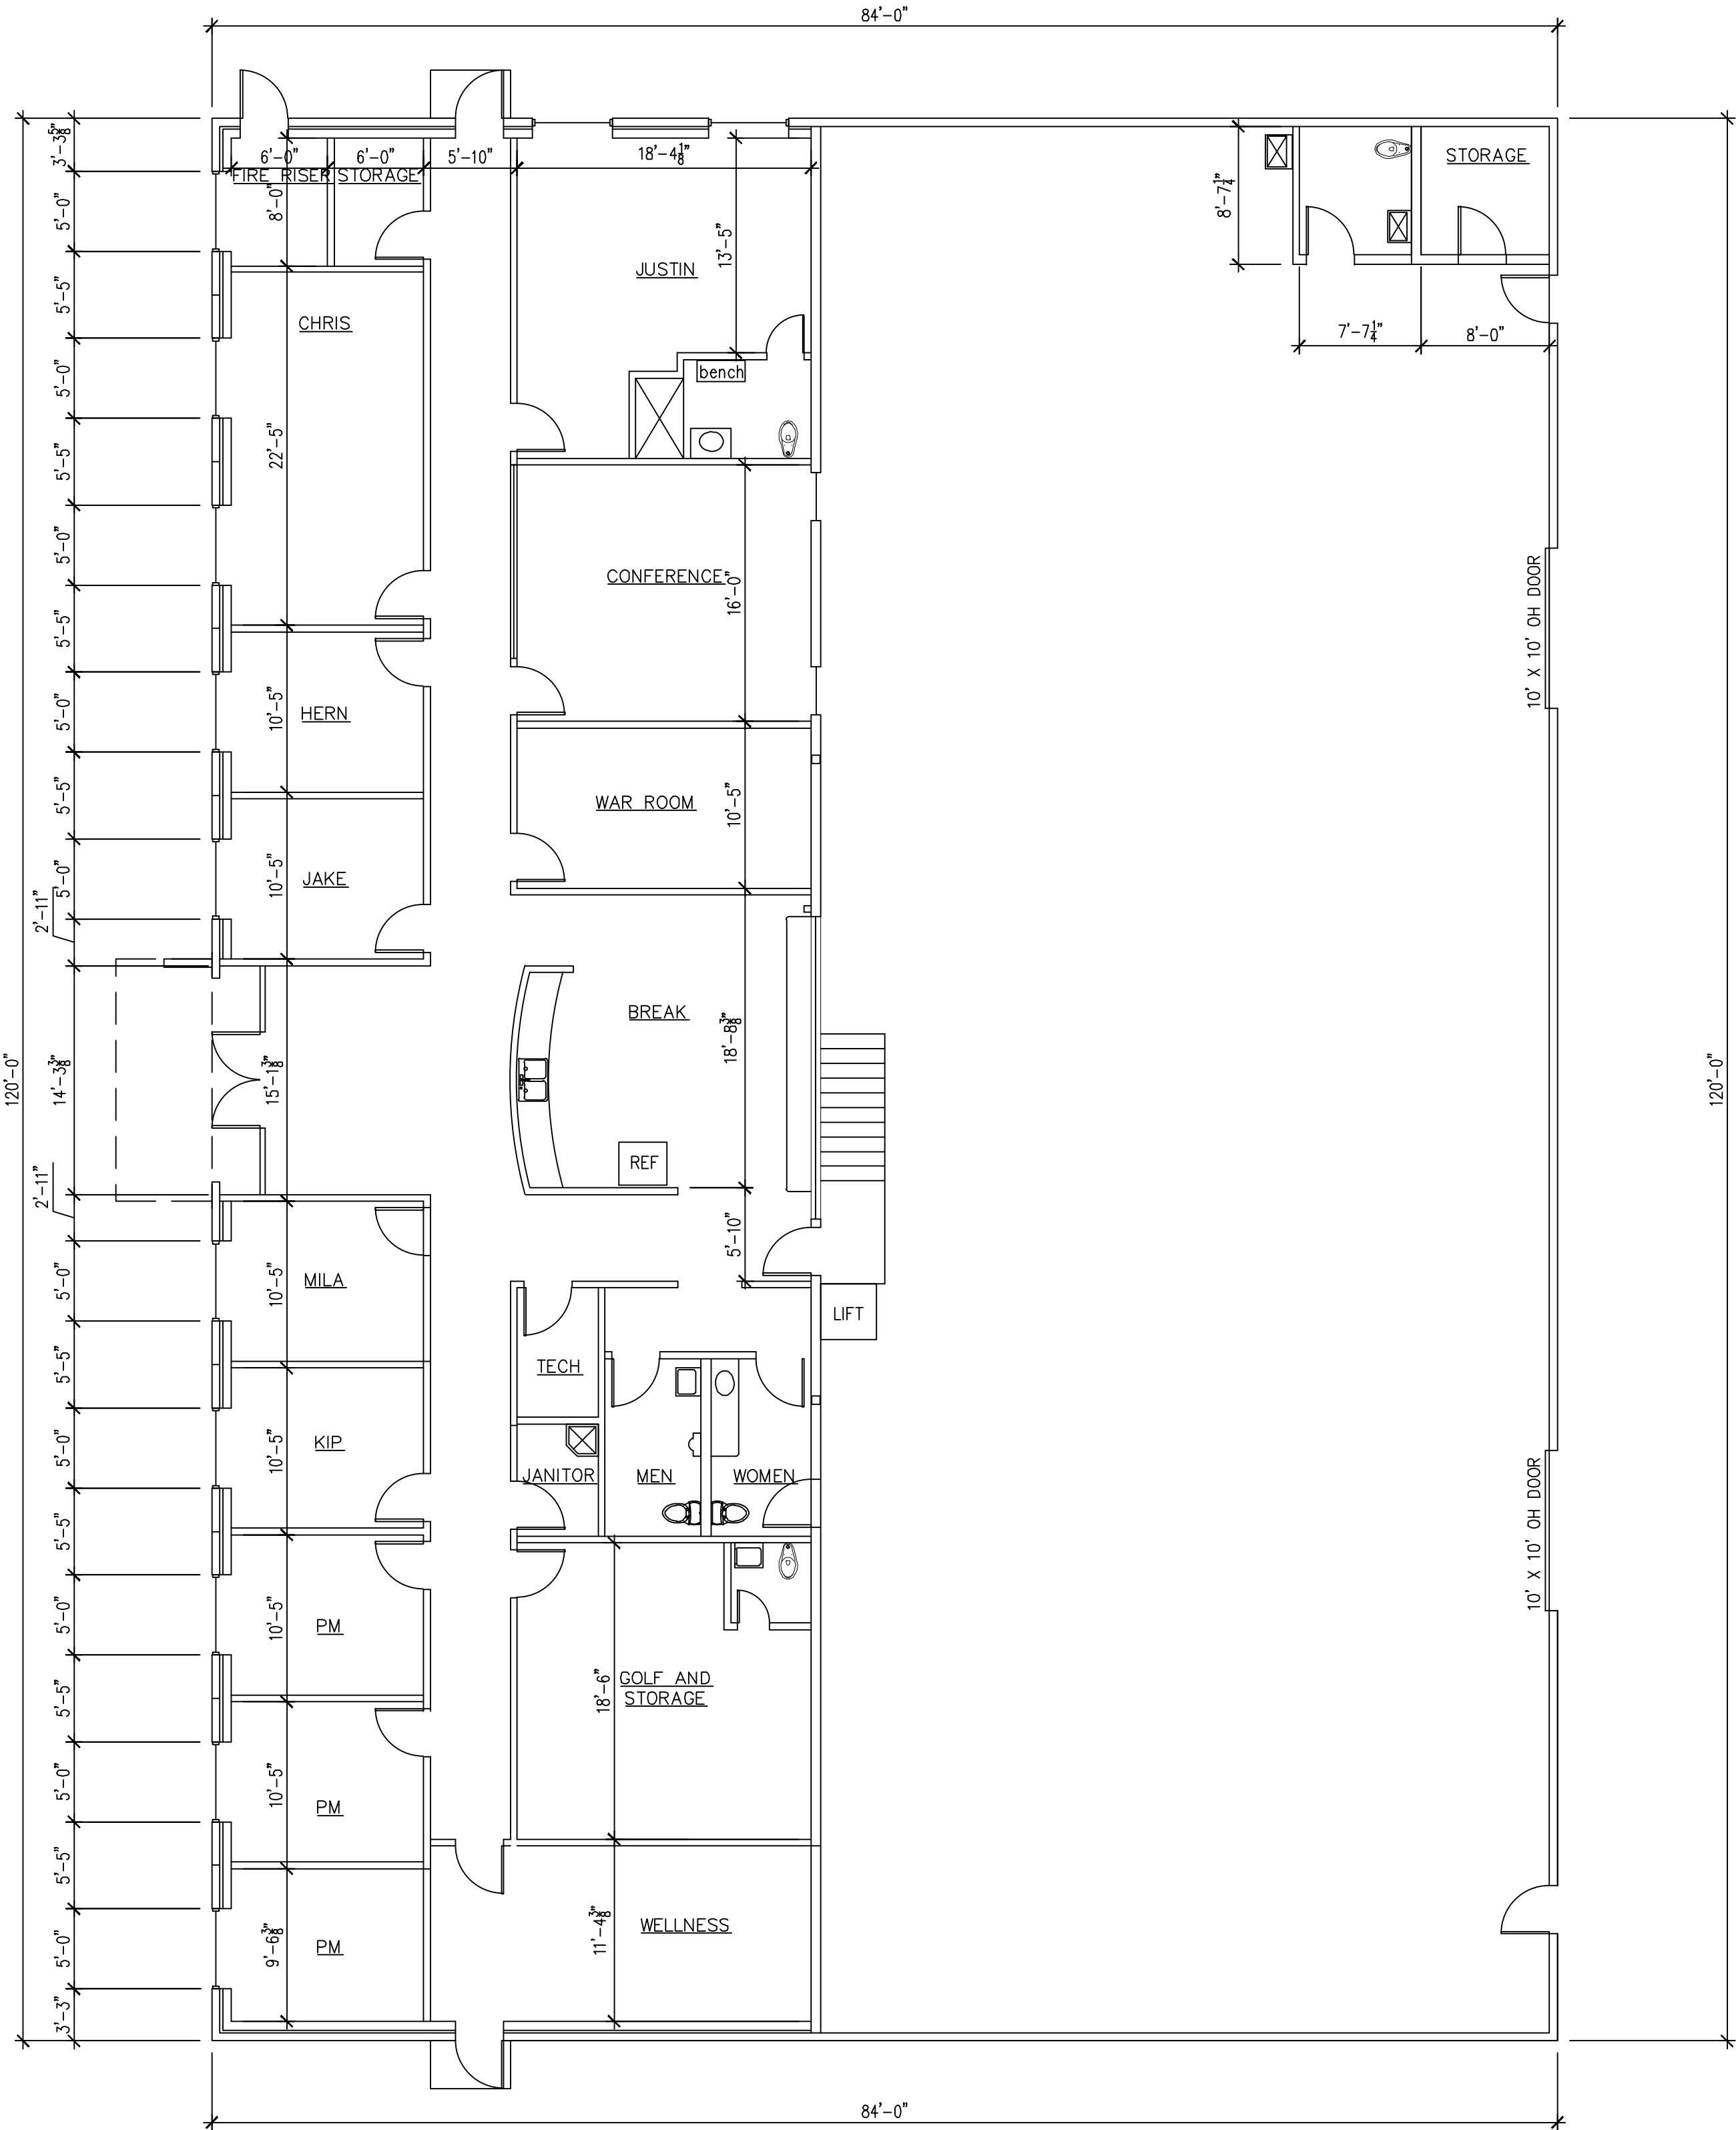

FLOOR PLAN
Scale: 1/8" = 1'-0"

O'NEAL COMMERCIAL PAINTING
OFFICE/WAREHOUSE - 2.808 ACRES
LOT 1, BLOCK A, ONEAL PAINTING ADDITION
JOHN F. VEST SURVEY, ABSTRACT NO. 1508
ZONING: LIGHT INDUSTRIAL (LI)
City of Coppell
Dallas County

© 2025

GPF
Architects
LLC

721 DOVE CIRCLE
SUITE 100
COPPELL, TEXAS 75019
TEL: (972) 824-7966

NO PART OF THIS DRAWING MAY BE
REPRODUCED, STORED IN A RETRIEVAL
SYSTEM, OR TRANSMITTED IN ANY FORM OR
BY ANY MEANS, MECHANICAL, ELECTRONIC,
PHOTOCOPYING, RECORDING OR OTHERWISE,
WITHOUT THE PRIOR WRITTEN PERMISSION
OF THE ARCHITECT.

CONSULTANTS




A NEW OFFICE WAREHOUSE FACILITY FOR
ONEAL PAINTING
FREEPORT PARKWAY
Coppell, Texas 75019

REVISIONS	BY
*	
*	
*	
*	
*	
*	

DATE ISSUE FOR P&Z 05/05/2025
DRAWN JJ
CHECKED GF
SCALE AS SHOWN
JOB NO. 322
SHEET


A2.0

OF SHEETS

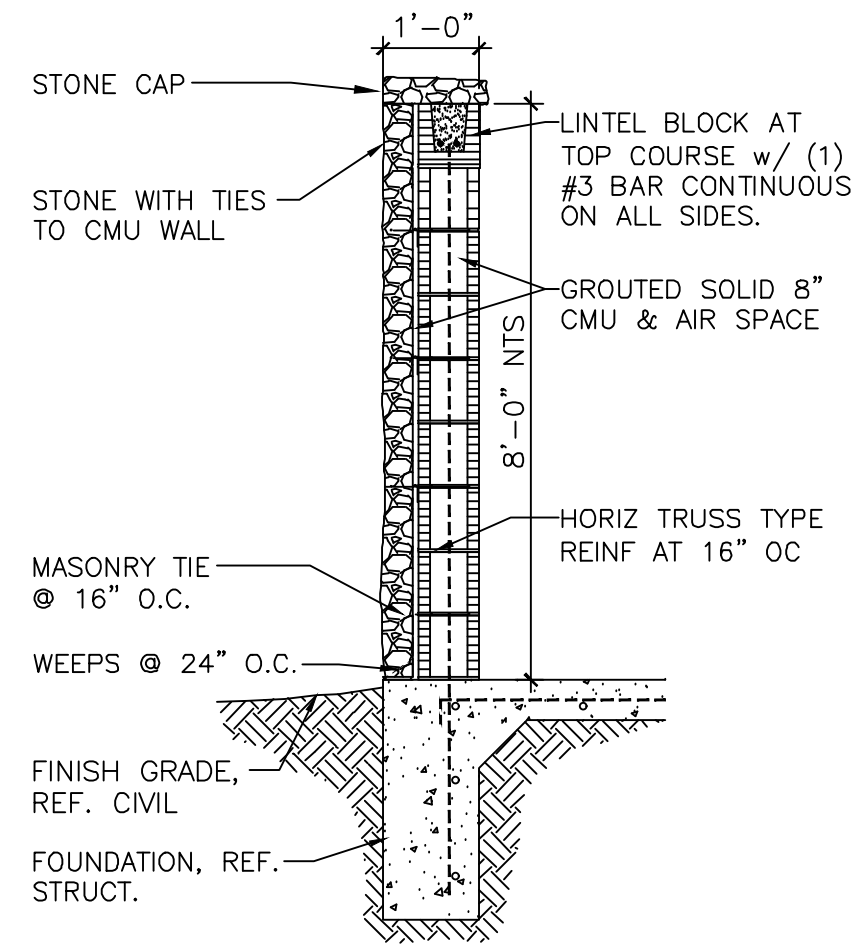

DUMPSTER WALL SECTION

Scale: 1/2" = 1'-0"

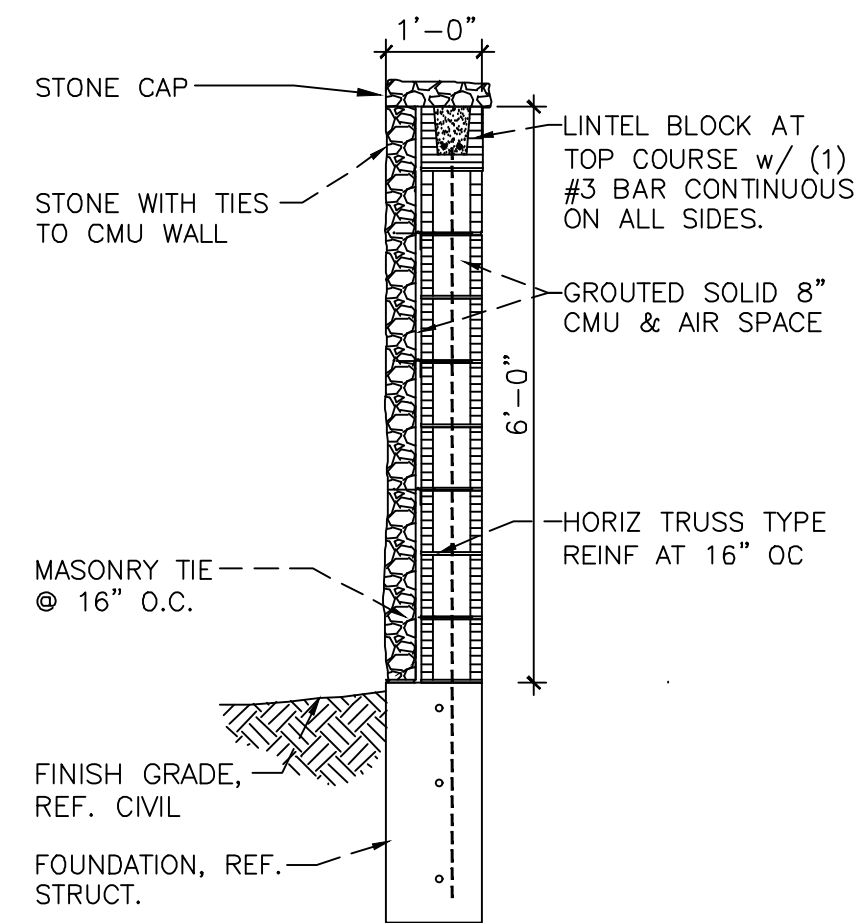

SITE SCREEN WALL

Scale: 1/2" = 1'-0"

MATERIALS


PAINT PT-1 FIELD: SHERWIN WILLIAMS SW 7016 MINDFUL GRAY
PAINT PT-2 ACCENT: SHERWIN WILLIAMS SW 6230 RAINSTORM
PAINT PT-3 CANOPY: SHERWIN WILLIAMS SW 6232 MISTY

STAIN S1: MATCH SHERWIN WILLIAMS SW 6228 REFUGE
STAIN S2: MATCH SHERWIN WILLIAMS SW 6226 LANGUID BLUE
STAIN S3: MATCH SHERWIN WILLIAMS SW 6223 STILL WATER

ENTRY CANOPY: SHERWIN WILLIAMS SW 6232 MISTY
WINDOW SHADE: SHERWIN WILLIAMS SW 6232 MISTY
STOREFRONT: CLEAR ANODIZED ALUMINUM


GLASS: GRAY TINTED

STONE A: ACME "WHITE CHOPPED"
STONE B: ACME "OKLAHOMA SILVERMIST BUILDERS"

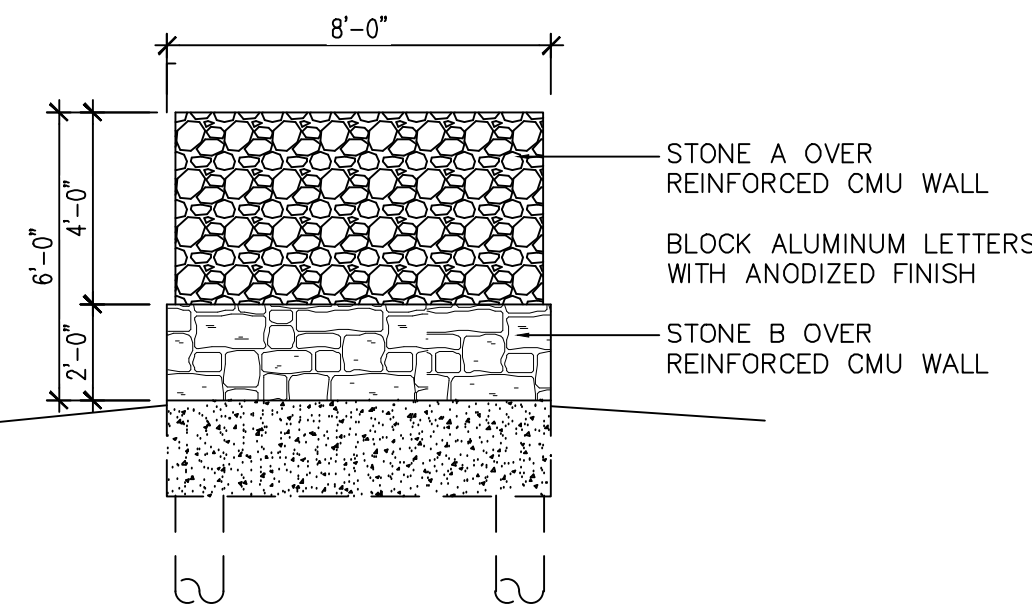


MONUMENT SIGN

Scale: 1/4" = 1'-0"

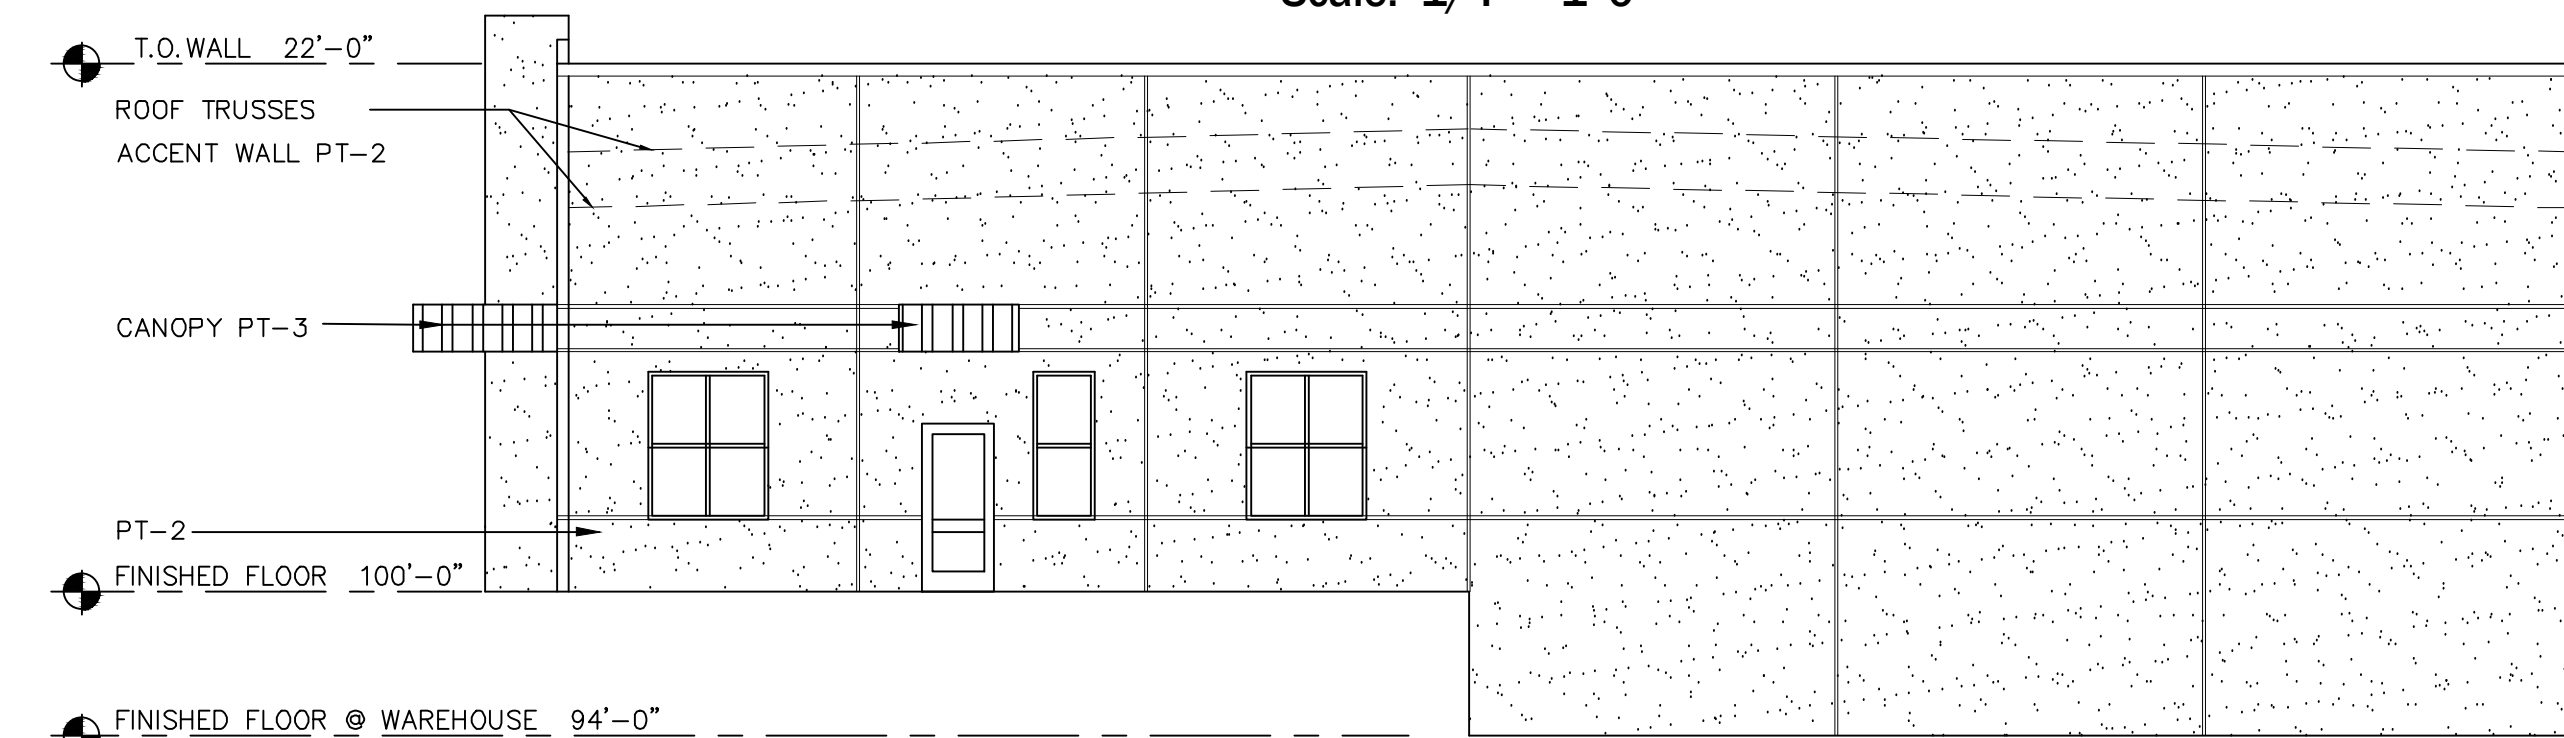


SOUTH ELEVATION

Scale: 1/8" = 1'-0"

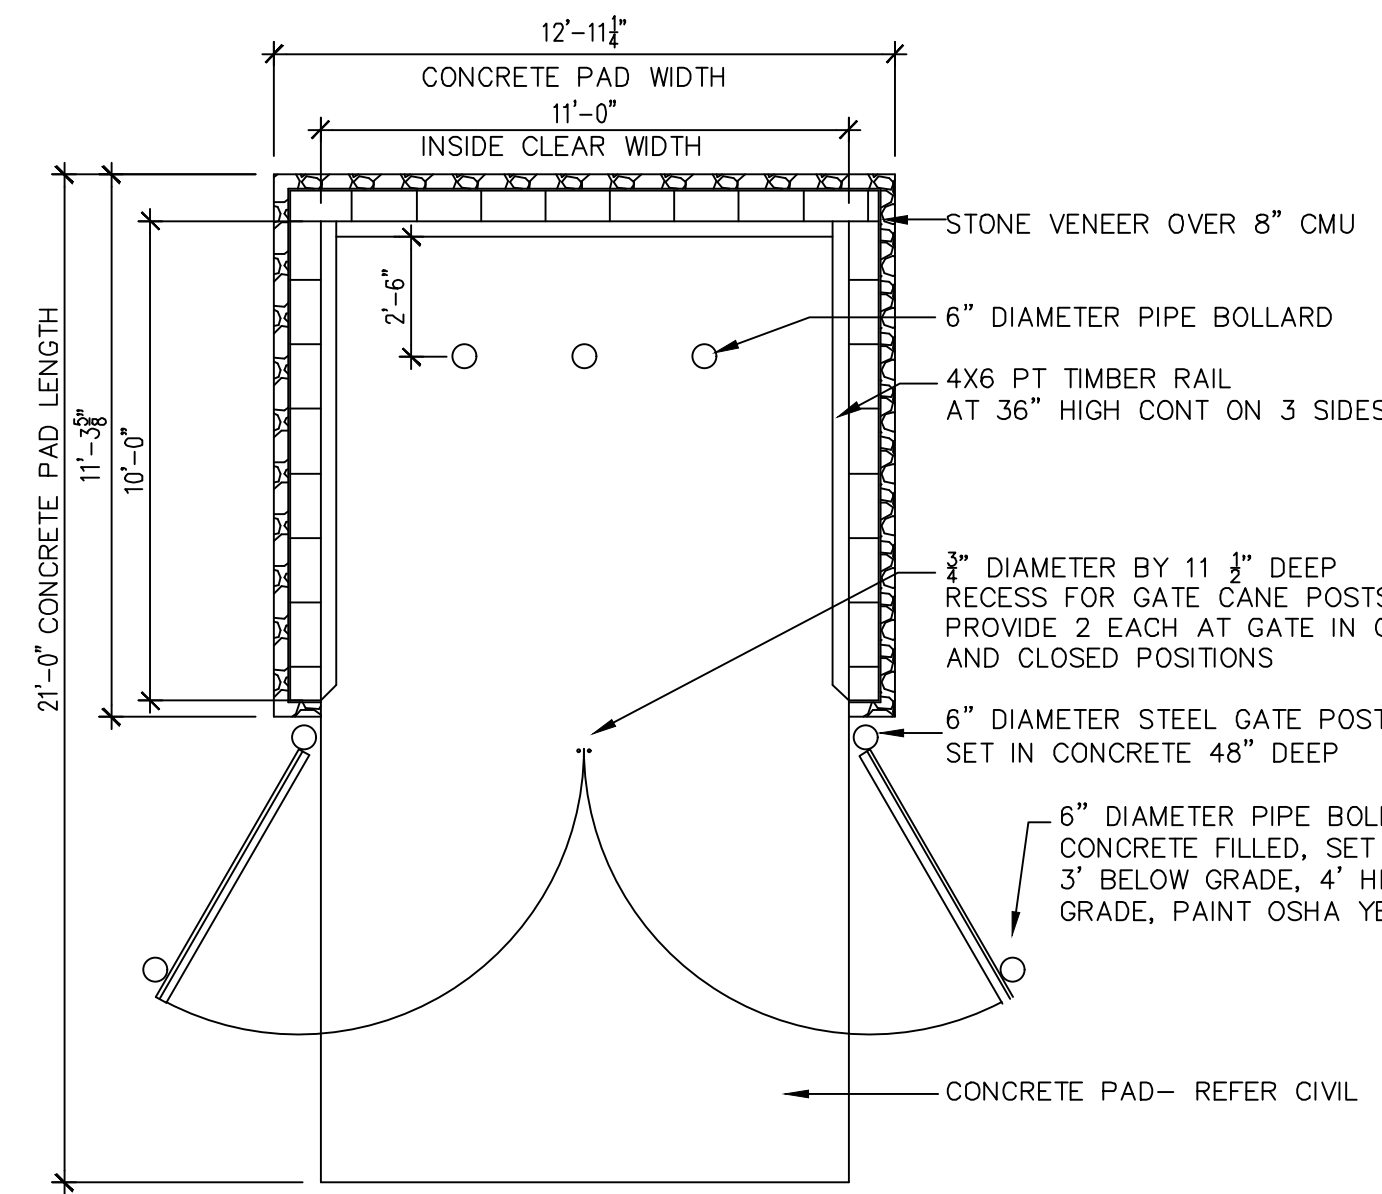


DUMPSTER PLAN

Scale: 1/4" = 1'-0"

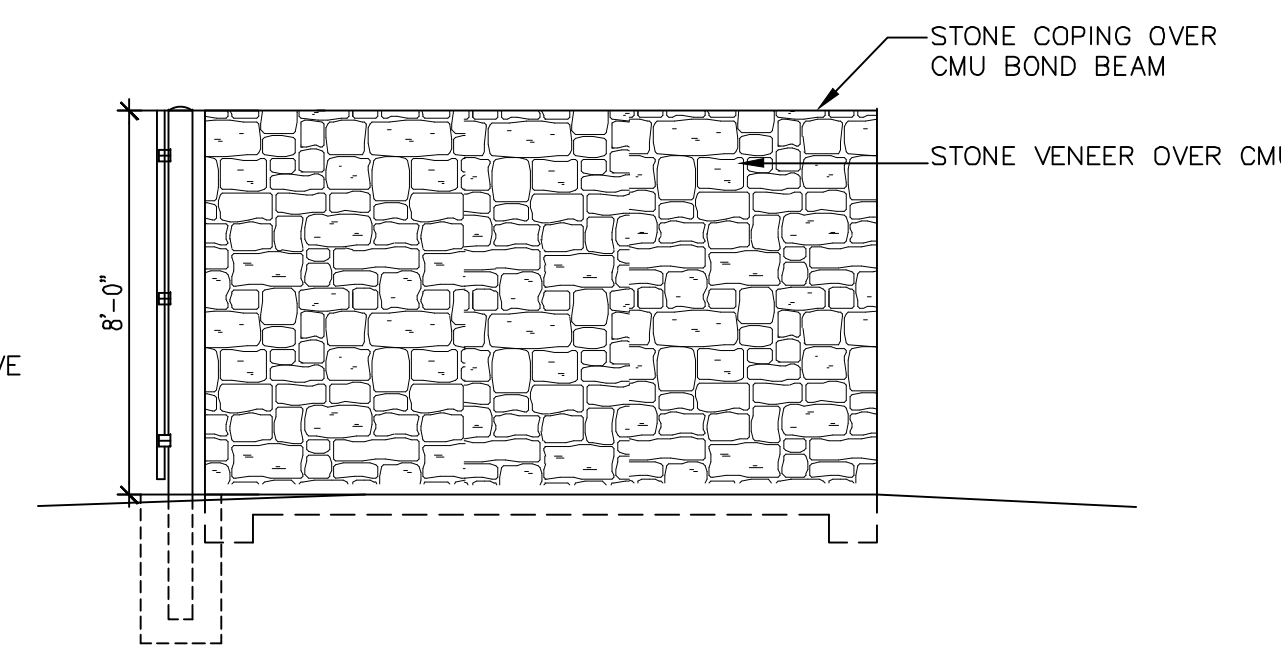


DUMPSTER ELEVATION

Scale: 1/4" = 1'-0"

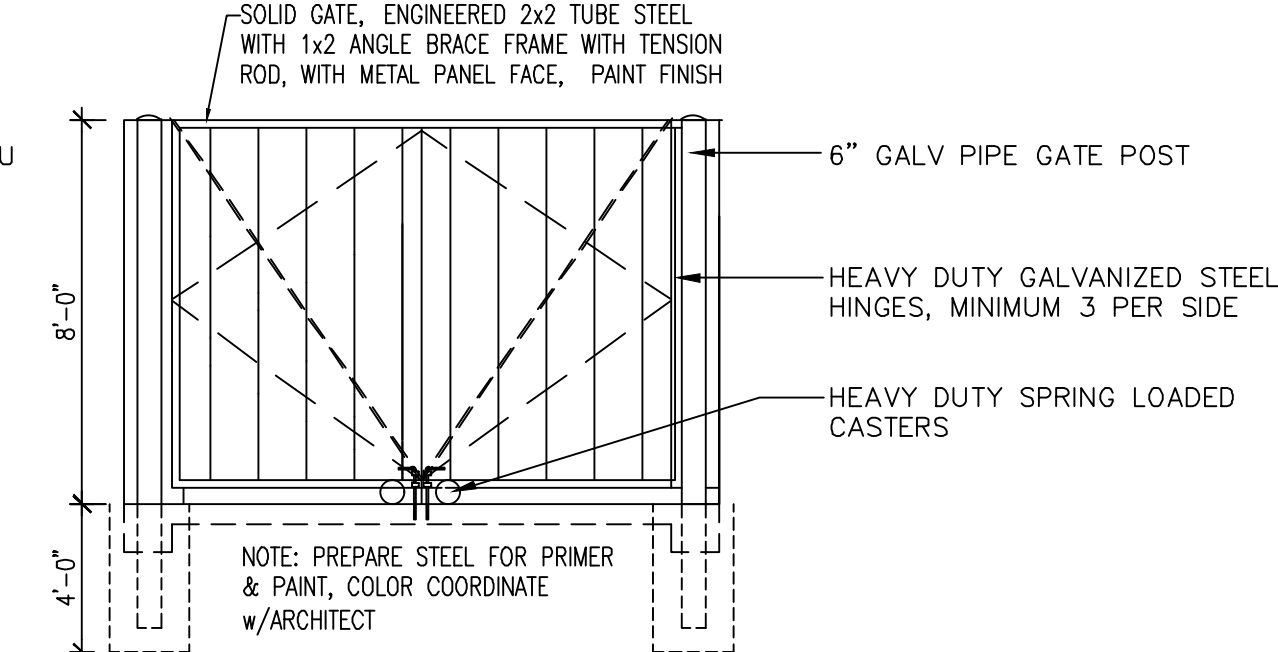


DUMPSTER GATE ELEVATION

Scale: 1/4" = 1'-0"

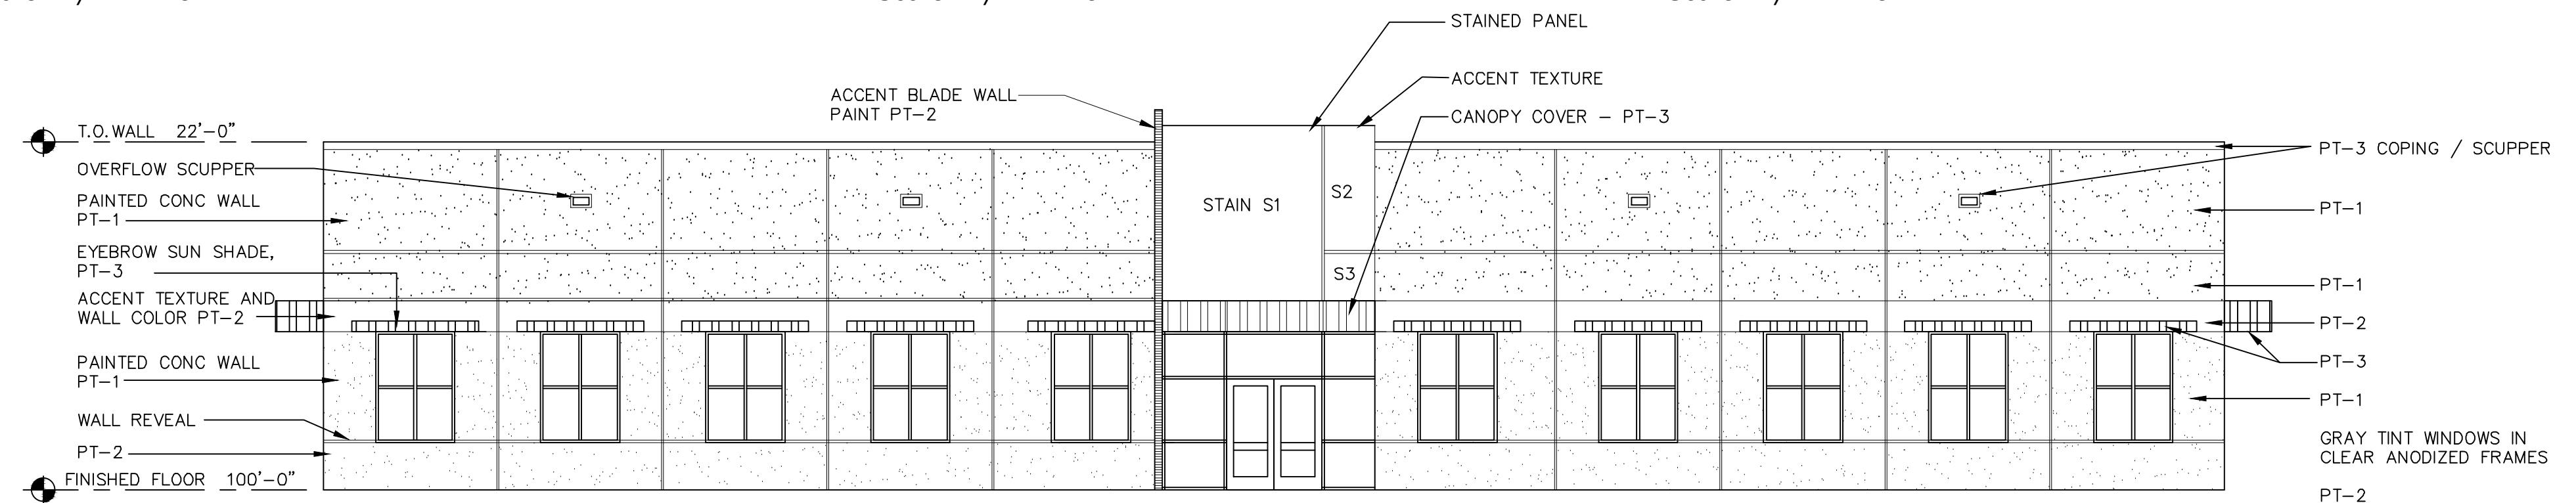


WEST ELEVATION

Scale: 1/8" = 1'-0"

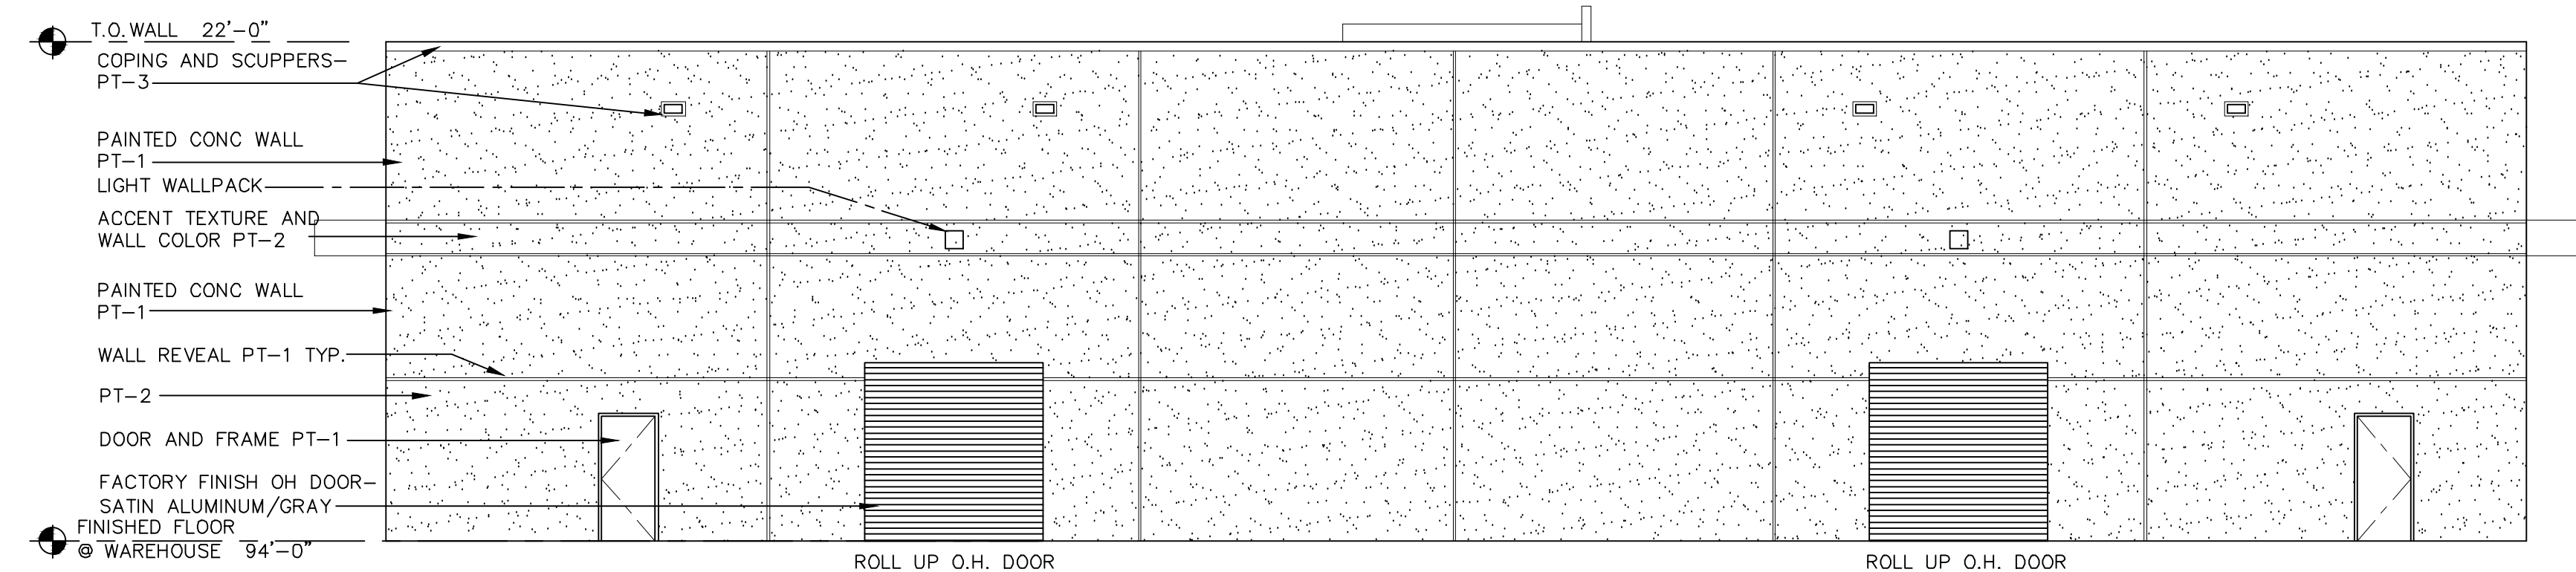

EAST ELEVATION

Scale: 1/8" = 1'-0"

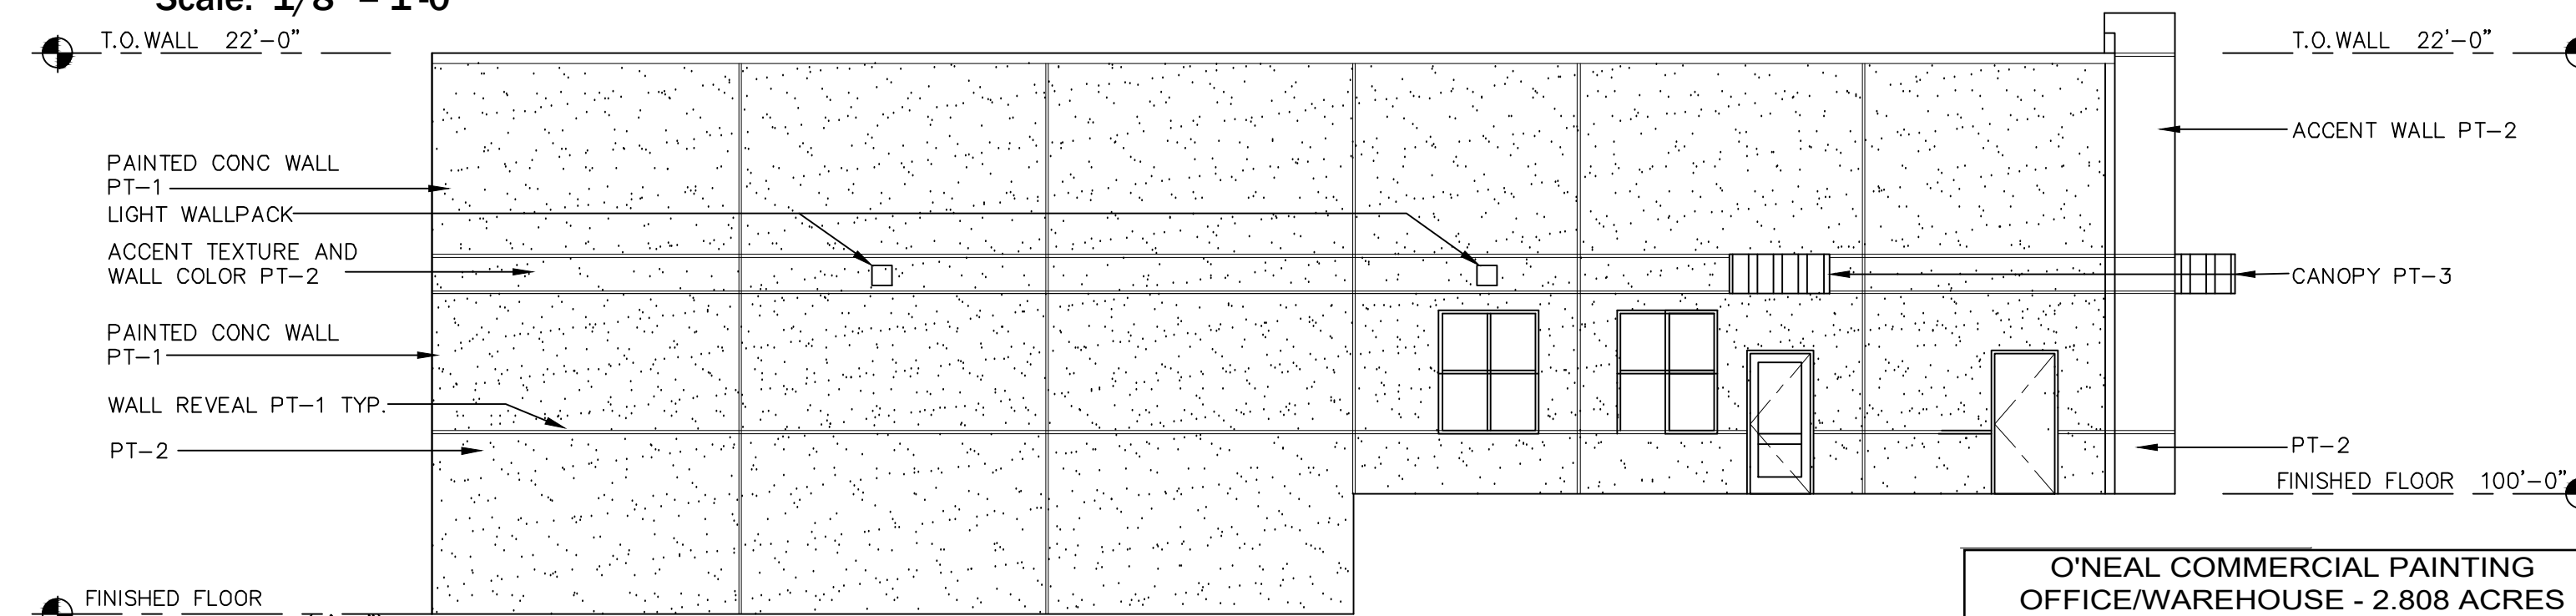

NORTH ELEVATION

Scale: 1/8" = 1'-0"

O'NEAL COMMERCIAL PAINTING
OFFICE/WAREHOUSE - 2.808 ACRES
LOT 1, BLOCK A, O'NEAL PAINTING ADDITION
JOHN F. VEST SURVEY, ABSTRACT NO. 1508
ZONING: LIGHT INDUSTRIAL (LI)
City of Coppel
Dallas County

© 2025

GPF
Architects
LLC

721 DOVE CIRCLE
SUITE 100
COPELL, TEXAS 75019
TEL: (972) 824-7966

NO PART OF THIS DRAWING MAY BE
REPRODUCED, STORED IN A RETRIEVAL
SYSTEM, OR TRANSMITTED IN ANY FORM OR
BY ANY MEANS, MECHANICAL, ELECTRONIC,
PHOTOCOPYING, RECORDING OR OTHERWISE
WITHOUT THE PRIOR WRITTEN PERMISSION
OF THE ARCHITECT.

CONSULTANTS

THESE PLANS ARE NOT
COMPLETE AND SHALL
NOT BE USED FOR
REGULATORY APPROVAL
OR CONSTRUCTION

A NEW OFFICE WAREHOUSE FACILITY FOR
O'NEAL PAINTING
FREEPORT PARKWAY
Coppell, Texas 75019

REVISIONS

REVISIONS	BY
*	
*	
*	
*	
*	
*	

DATE ISSUED FOR DRC 04/16/2023
DRAWN JJ
CHECKED GF
SCALE AS SHOWN
JOB NO. 322
SHEET

A3.0

OF SHEETS



SOUTHWEST VIEW

O'NEAL COMMERCIAL PAINTING
OFFICE/WAREHOUSE - 2.808 ACRES
LOT 1, BLOCK A, ONEAL PAINTING ADDITION
JOHN F. VEST SURVEY, ABSTRACT NO. 1508
ZONING: LIGHT INDUSTRIAL (LI)
City of Coppell
Dallas County

© 2025

GPF

Architects

LLC

721 DOVE CIRCLE
SUITE 100
COPPELL, TEXAS 75019
TEL: (972) 824-7966

NO PART OF THIS DRAWING MAY BE
REPRODUCED, STORED IN A RETRIEVAL
SYSTEM OR TRANSMITTED IN ANY FORM OR
BY ANY MEANS, MECHANICAL, ELECTRONIC,
PHOTOCOPYING, RECORDING OR OTHERWISE
WITHOUT THE PRIOR WRITTEN PERMISSION
OF THE ARCHITECT.

CONSULTANTS

THESE PLANS ARE NOT
COMPLETE AND SHALL
NOT BE USED FOR
REGULATORY APPROVAL
BIDDING OR
CONSTRUCTION

A NEW OFFICE WAREHOUSE FACILITY FOR

ONEAL PAINTING

FREEPORT PARKWAY
Coppell, Texas 75019

REVISIONS	BY
*	
*	
*	
*	
*	
*	
*	

DATE ISSUED FOR DRC 04/16/2025
DRAWN JJ
CHECKED GF
SCALE
AS SHOWN
JOB NO. 322
SHEET

A4.0

OF SHEETS