


NOTE: RESTAURANT AND BAR ARE
ACCESSORY USES TO THE HOTEL,
GENERALLY LIMITED TO HOTEL GUESTS


LJA JOB #	14018
PROJ. DATE:	1-20-2014
FILE NAME:	14018_A101
DWG. SCALE:	1:1
CHECKED BY:	—
DRAWN BY:	KFZ

SHEET DESCRIPTION
DESCRIPTION
FIRST FLOOR PLAN


A101

 


A102

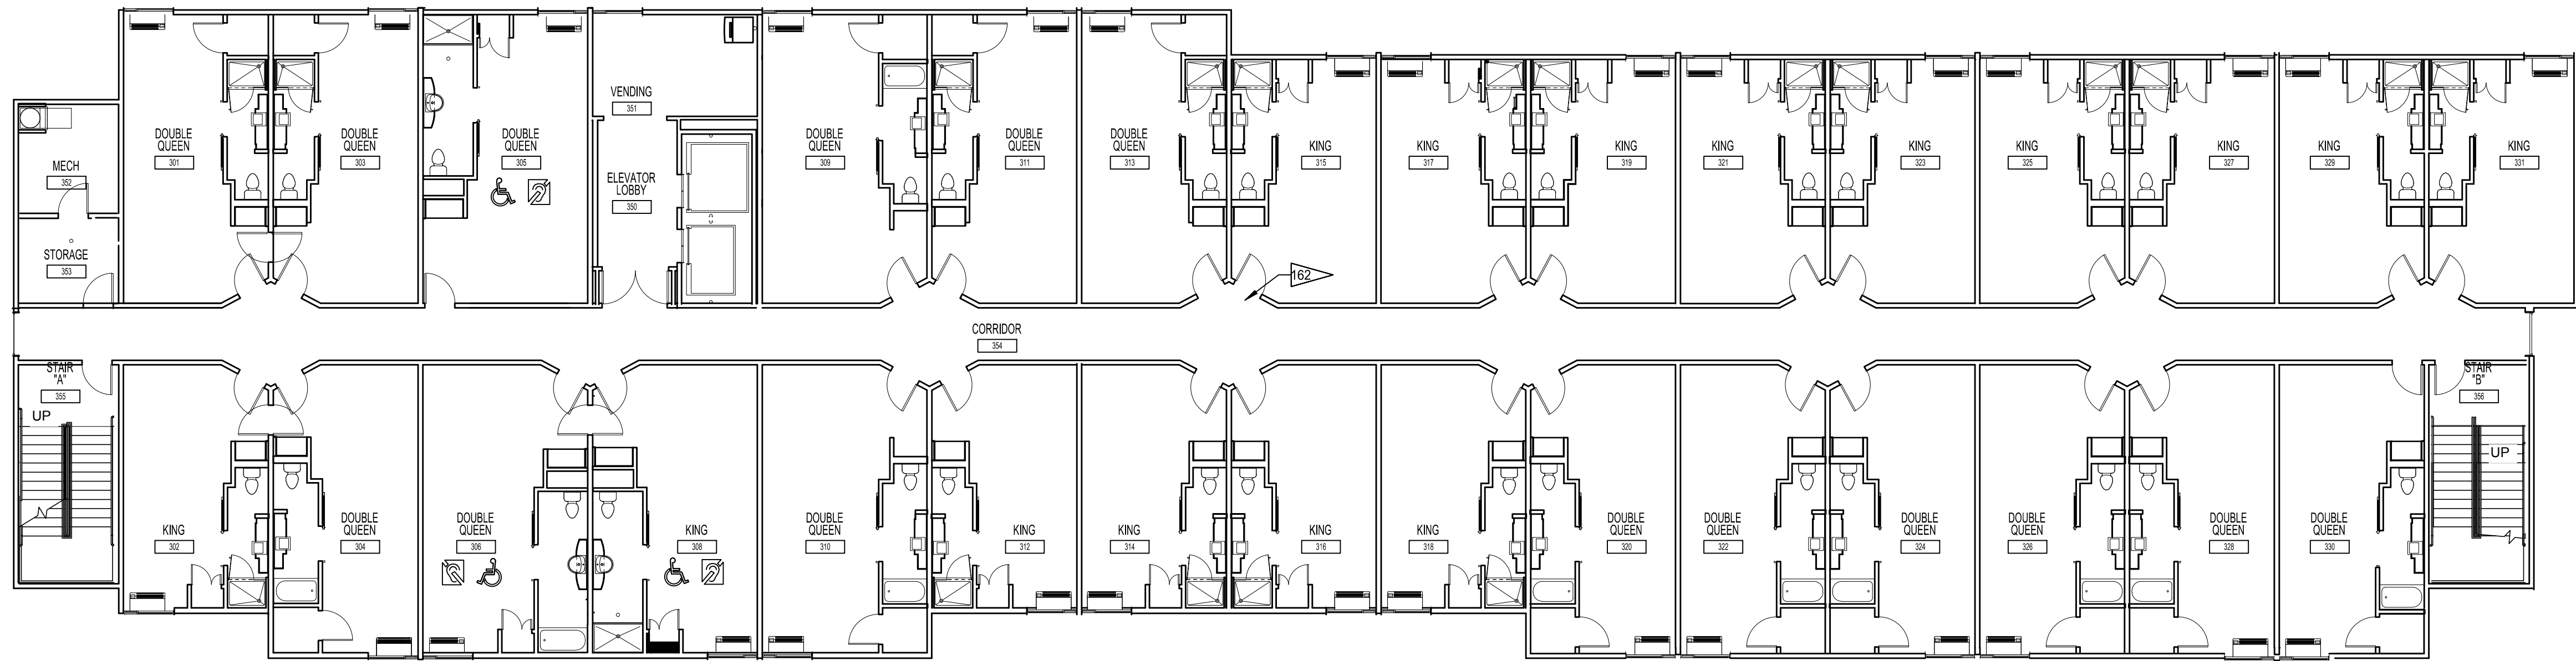

1 THIRD FLOOR PLAN
SCALE: 3/32" = 1'-0"

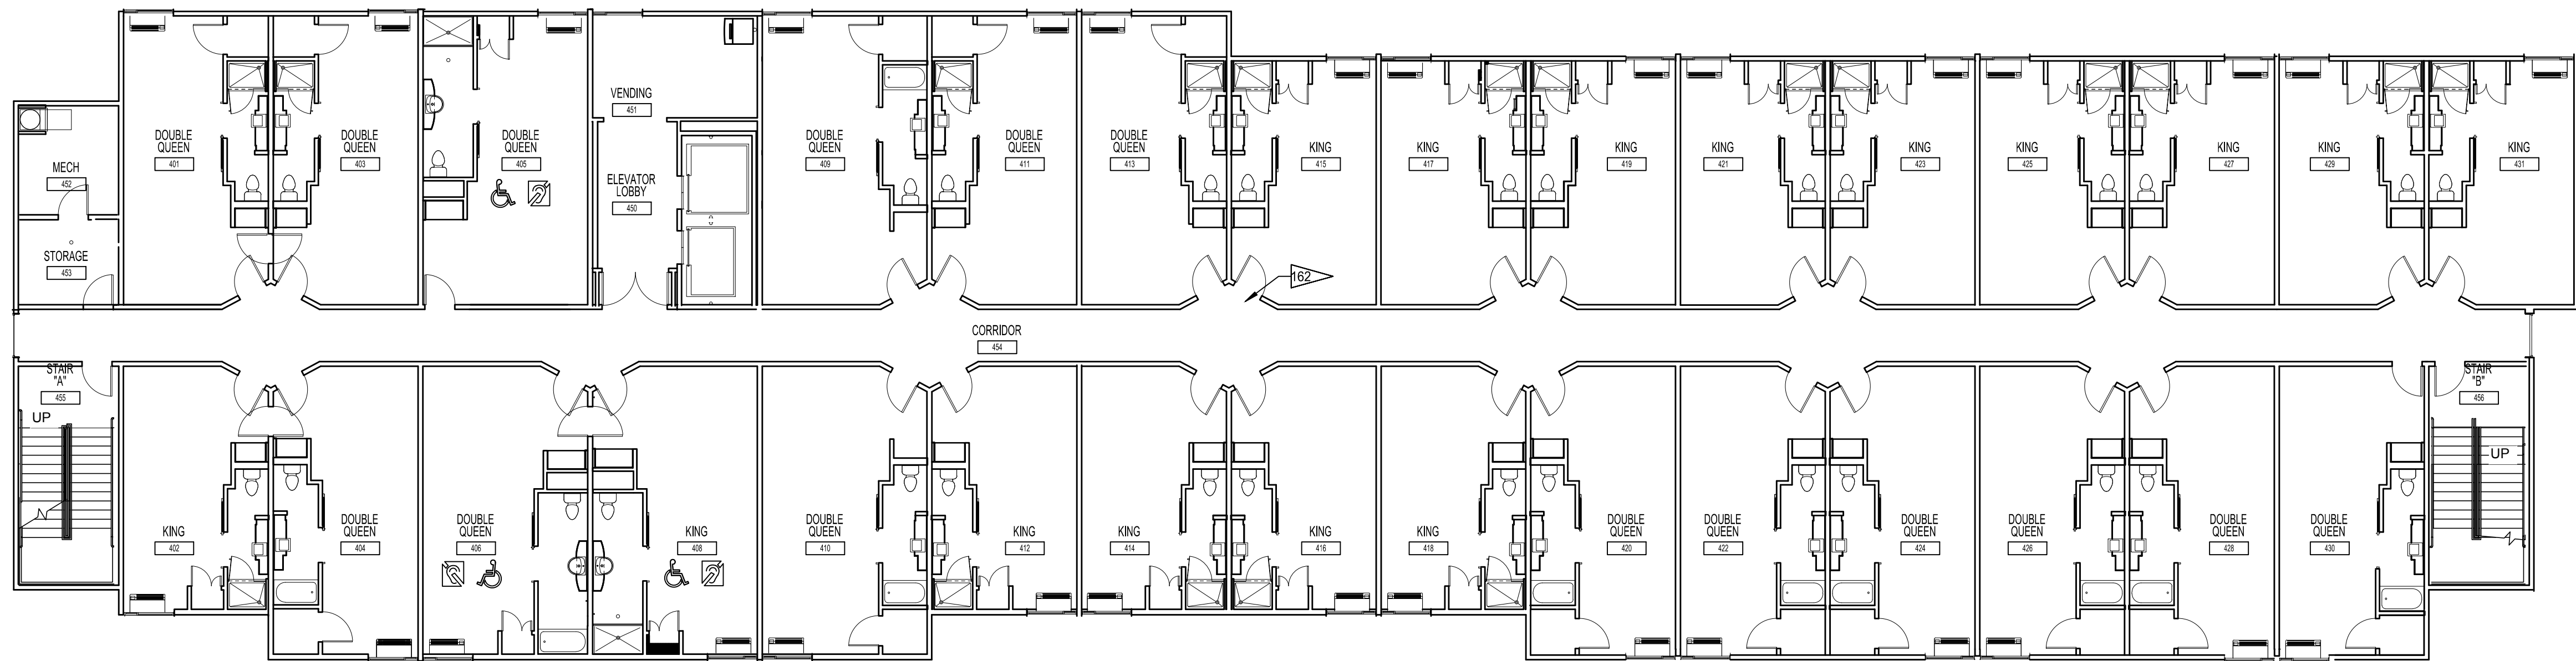

2 FOURTH FLOOR PLAN
SCALE: 3/32" = 1'-0"

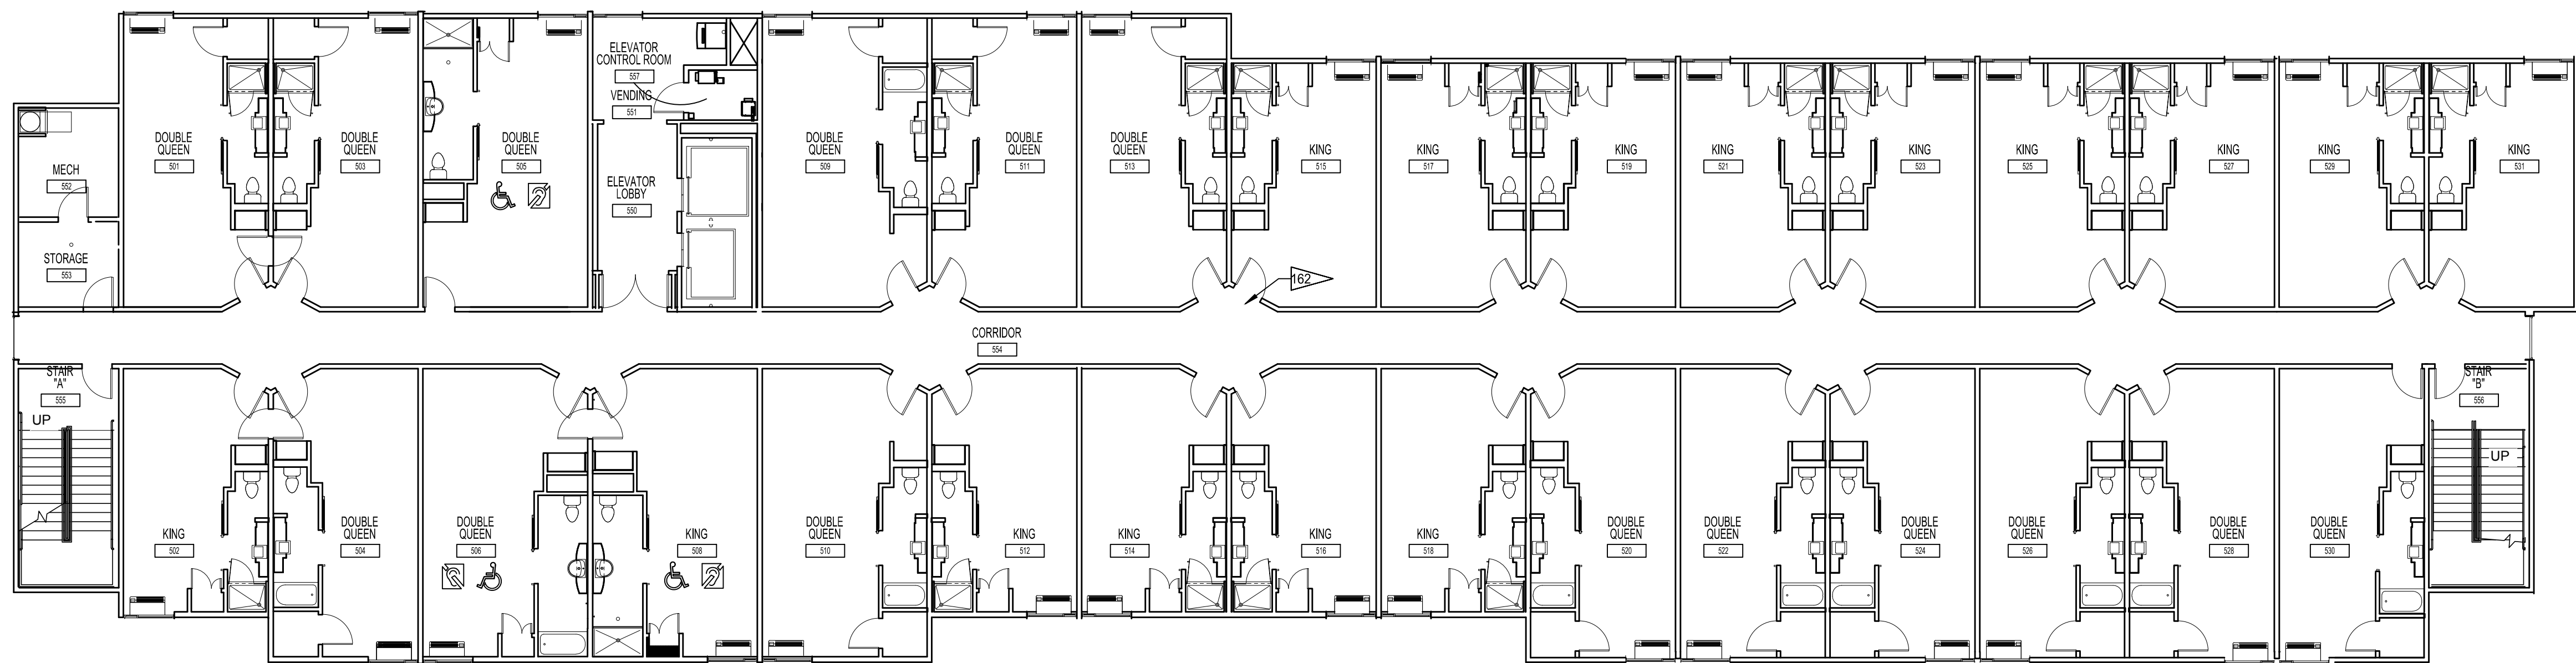

3 FIFTH FLOOR PLAN
SCALE: 3/32" = 1'-0"



REVISIONS

SPRINGHILL SUITES
120 UNITS, 5 STORIES
1680 SOUTH BELTLINE ROAD
COPELL, TX 75019

PLEASE BE ADVISED THAT THIS SET OF PLANS HAS BEEN PREPARED FOR BUILDING CODE AND PLAN REVIEW ONLY. THIS SET OF PLANS SHOULD BE CONSIDERED PRELIMINARY AND NOT FOR ANY BIDDING, FINAL ESTIMATE OR CONSTRUCTION. THIS SET OF PLANS SHALL NOT BE DEEMED FINAL UNTIL ALL APPROVALS HAVE BEEN OBTAINED FROM ALL CODE AUTHORITIES HAVING JURISDICTION. ANY BID SUBMITTED, BASED ON THIS SET OF PRELIMINARY PLANS, IS SUBJECT TO CHANGE AND IS INCOMPLETE.

LJA JOB #	14018
PROJ. DATE:	1-20-2014
FILE NAME:	14018_A103
DWG. SCALE:	1/1
CHECKED BY:	—
DRAWN BY:	KFZ

SHEET DESCRIPTION
DESCRIPTION THIRD, FOURTH AND FIFTH FLOOR PLANS