



LEGACY ADPR ALL RIGHTS RESERVED. THIS DRAWING AND ITS REPRODUCTION ARE THE PROPERTY OF LEGACY ADPR. IT MAY NOT BE REPRODUCED, PUBLISHED, OR USED IN ANY WAY WITHOUT THE WRITTEN PERMISSION OF LEGACY ADPR. PURSUANT TO RULE 1-103 (F) OF THE RULES AND REGULATIONS OF THE TEXAS BOARD OF ARCHITECTURAL EXAMINERS

2 ENCLOSURES PROVIDED ONSITE
EACH ENCLOSURE TO BE BUILT AS SHOWN BELOW

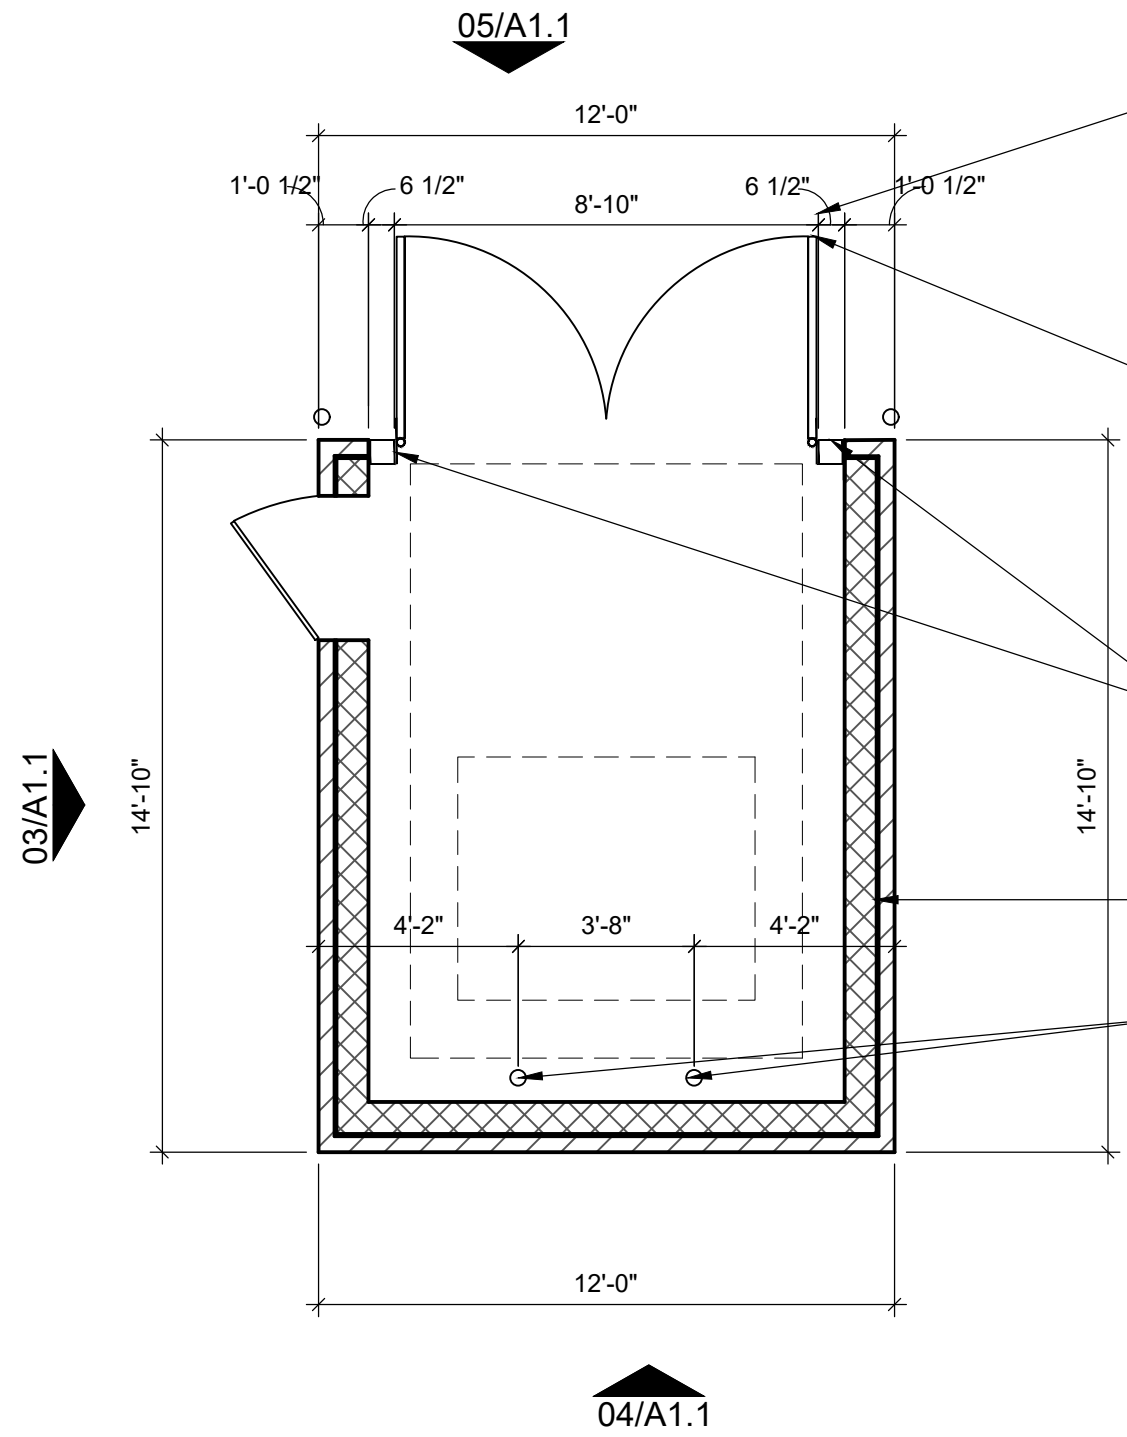

01 DUMPSTER FLOOR PLAN
SCALE 1/4"=1'-0"

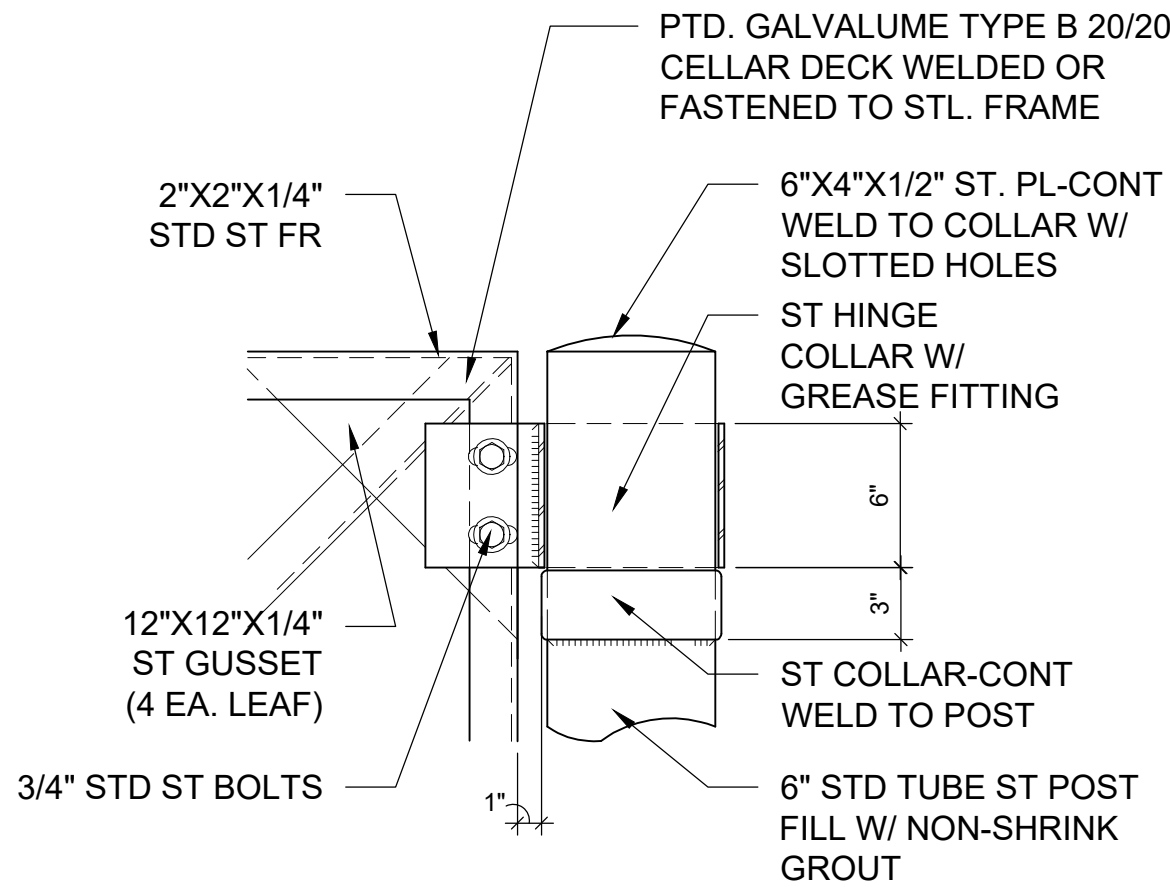

06 DETAIL AT GATE POST
N.T.S.


PROVIDE (1) LARGE CASTER PER GATE. 1PR (PER GATE) STANLEY #1010-18 CANE BOLTS W/ DRILLED HOLES IN PAVEMENT FOR HOLDING GATE CLOSED & IN FULL OPEN POSITION

FULLY WELDED 3"X3"X1/8" GALVANIZED STEEL FRAMING W/ CROSS BRACING ON CONTINUOUS HINGE. CLAD GATES WITH BOARD ON BOARD FENCE & CAP AS SPECIFIED

6" STEEL TUBE PIPE BOLLARD; PAINT & FILLED W/ CONCRETE


FACE BRICK OVER W/ 6" CMU WALL PTD ALL CMU TO MATCH BRICK

6" DIA. PIPE BOLLARD; PAINT & FILLED W/ CONCRETE; RE: 06/A1.1


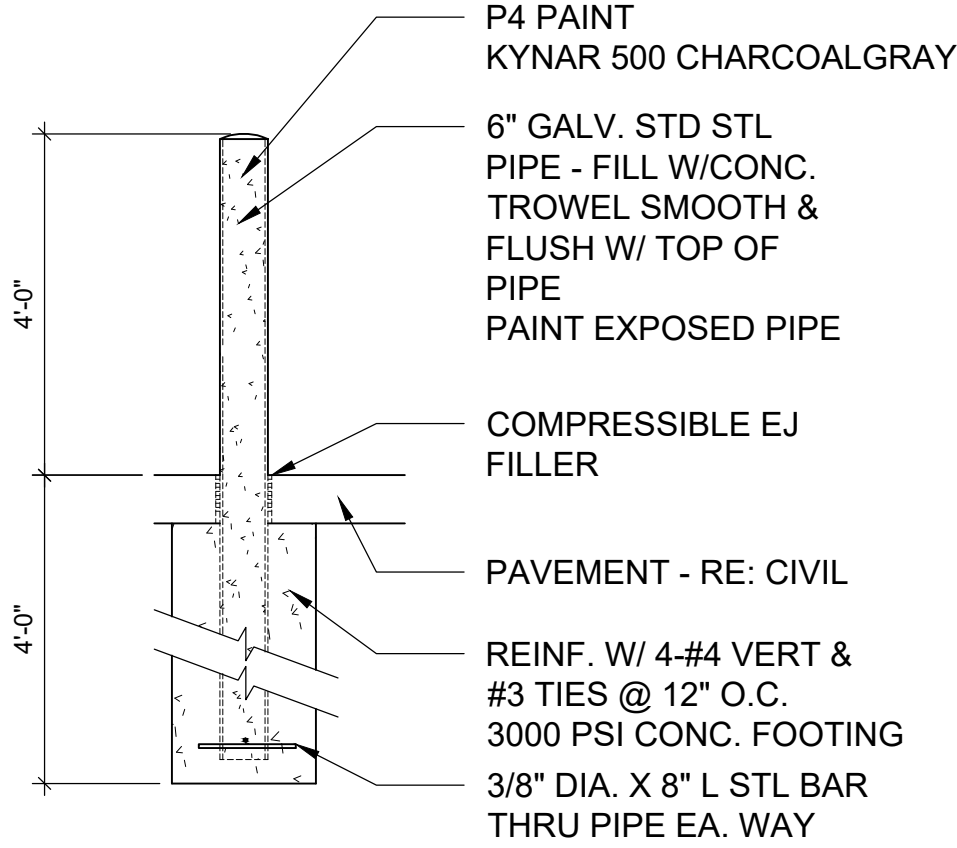


07 DETAIL AT BOLLARD
N.T.S.

MONUMENT SIGN TO BE EXTERNALLY ILLUMINATED


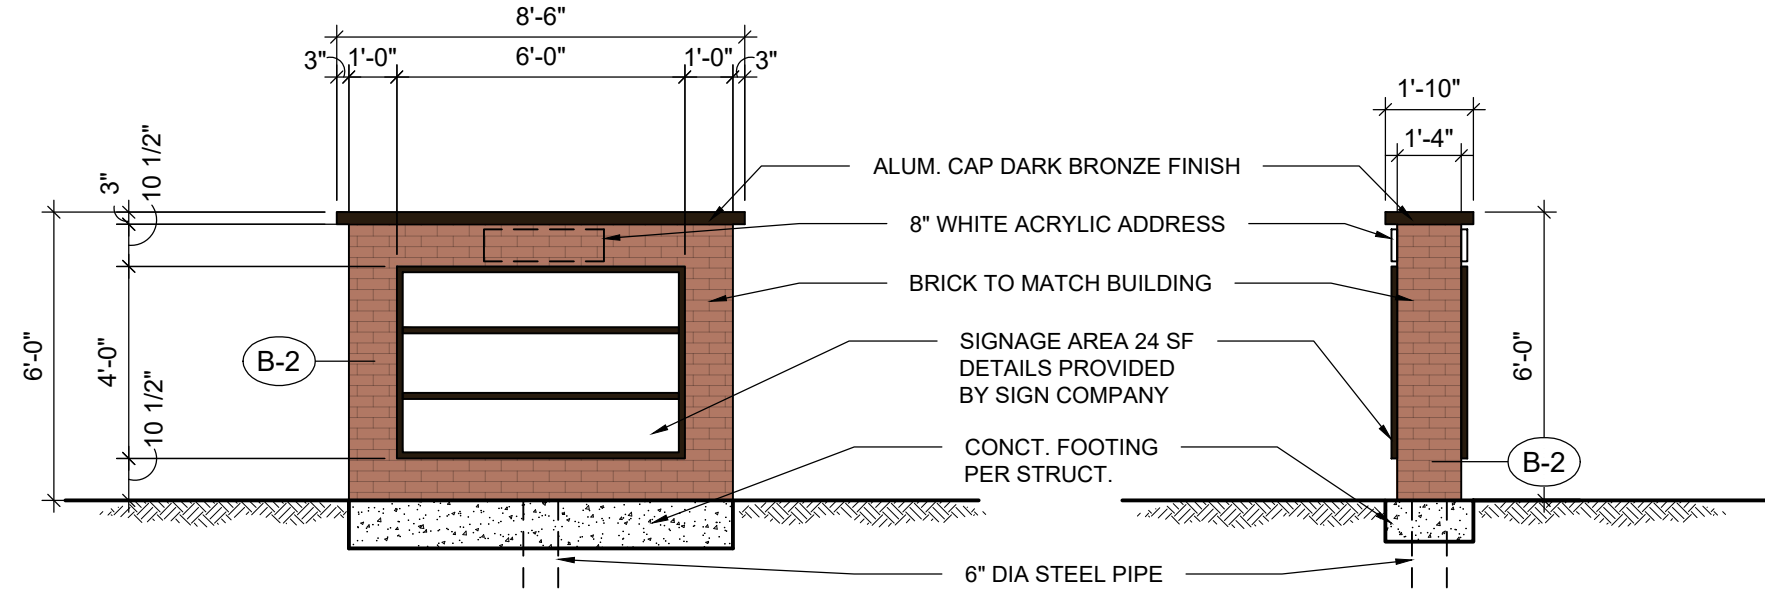


08 MONUMENT SIGN ELEVATIONS
SCALE 1/4"=1'-0"

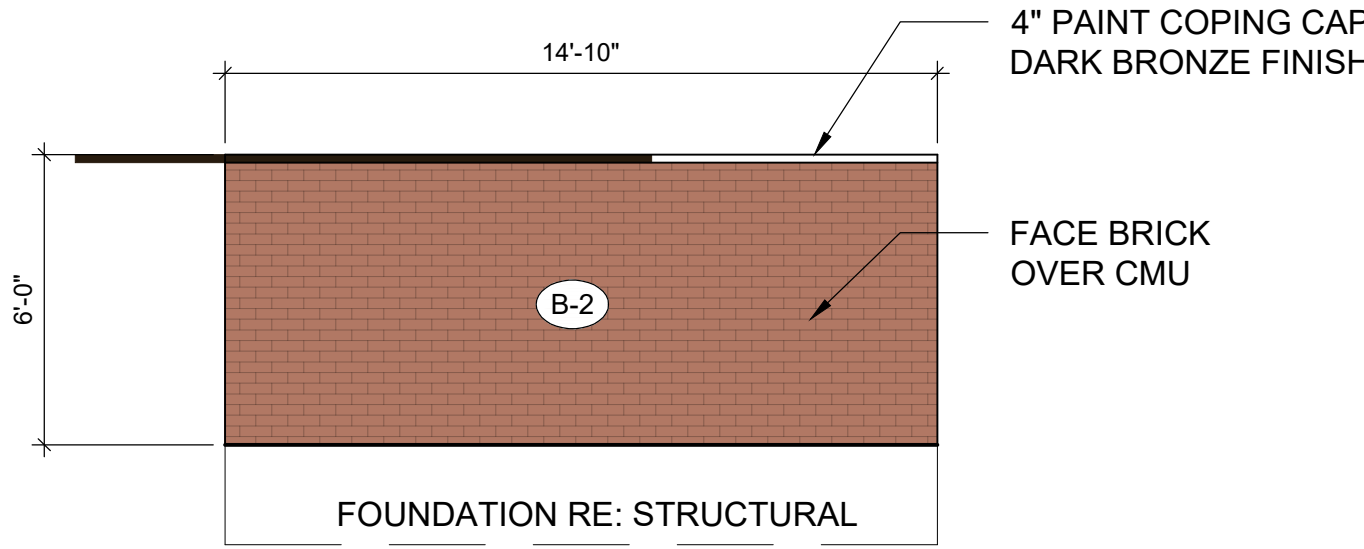 


02 DUMPSTER ELEVATION

SCALE 1/4"=1'-0"

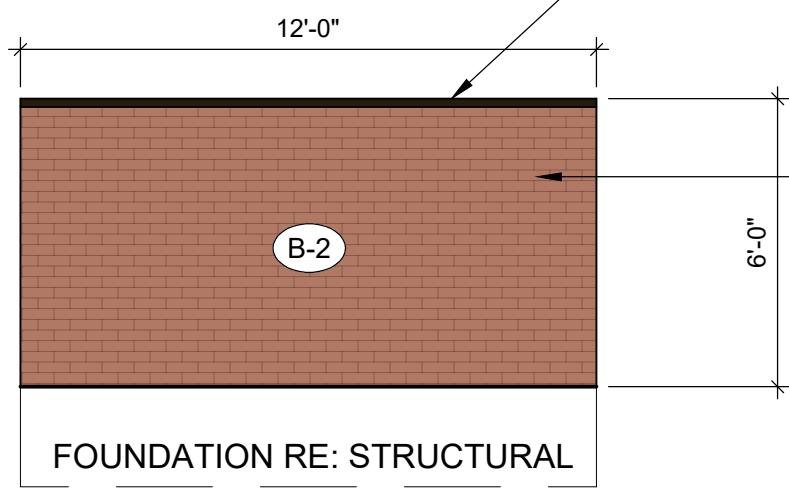 



04 DUMPSTER ELEVATION

SCALE 1/4"=1'-0"

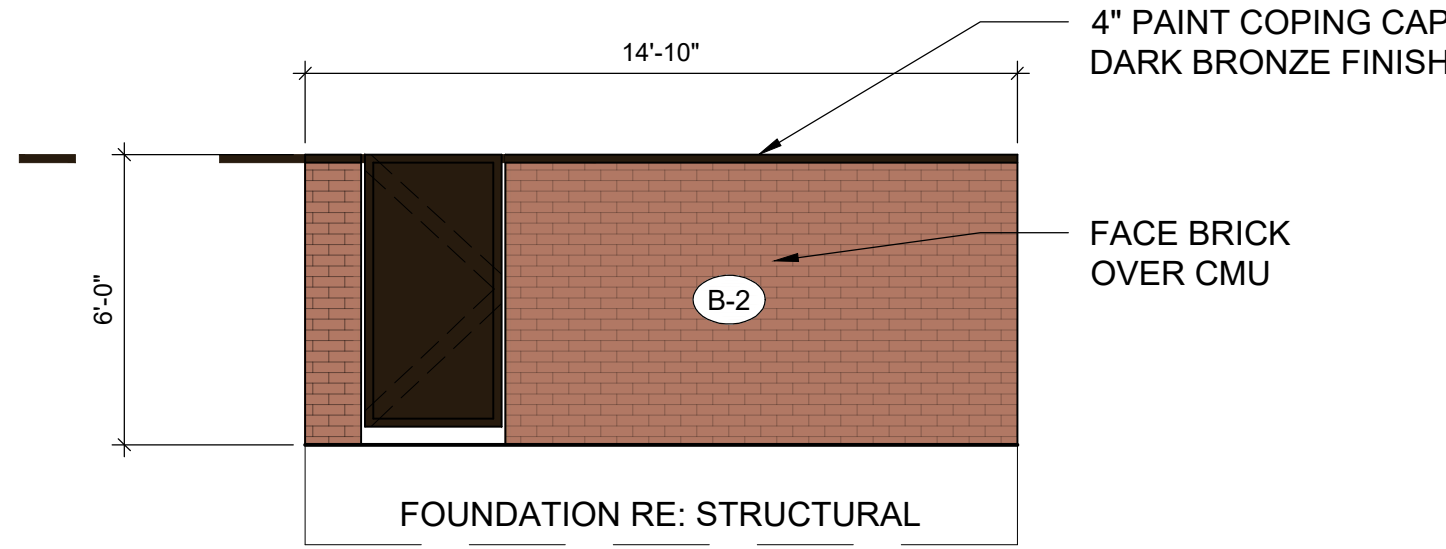


03 DUMPSTER ELEVATION

SCALE 1/4"=1'-0"

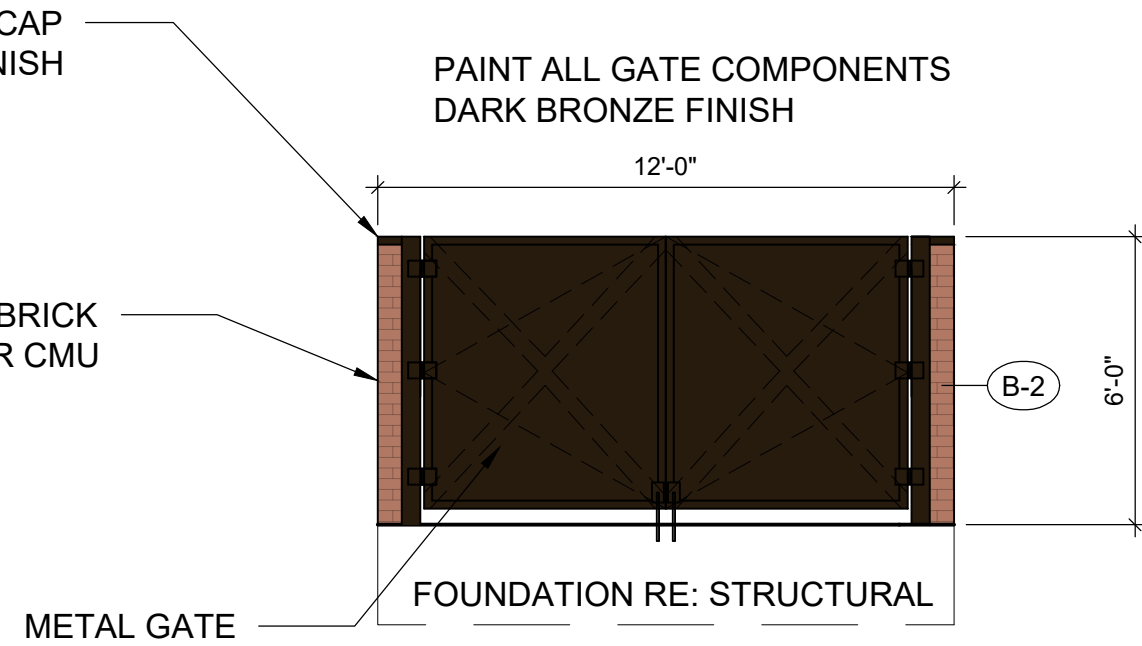 

05 DUMPSTER ELEVATION

SCALE 1/4"=1'-0"

 

1245 SOUTHRIDGE CT.
SUITE 102
HURST, TEXAS 76053
817.864.8702 O.

MEP ENGINEER:
LARRY L. BLACKMON INC.
6716 AZLE AVENUE
FT. WORTH, TEXAS 76135
817.238.9801 O.

STRUCT. ENGINEER:
RTN DESIGN ASSOCIATES
775 HUNTERS GLEN
ROCKWALL, TEXAS 75032
972.524.8600 C.

CIVIL ENGINEER:
DR RANKIN, PLLC
2321 DAYBREAK TRAIL
PLANO, TEXAS 75093
972.378.0683 O.

LANDSCAPE ARCHITECT:
STUDIO GREEN SPOT, INC.
1782 W. McDERMOTT DRIVE
ALLEN, TEXAS 75013
469.369.4448 O.

OWNER:
RCM CAPITAL
INVESTMENTS, LLC.
5830 GRANITE PKWY, #100
PLANO, TEXAS 75025
501.690.2166 C.

RCM CAPITAL INVESTMENTS LLC
THE SHOPS AT SANDY LAKE ADD
LOT 1, BLOCK A
141 W. SANDY LAKE
COPPELL, TX 75019

FOR INTERIM
NOT FOR REGULATORY
PERMIT OR CONSTRUCTION

ARCHITECT FER
TX. REGISTRATION #26463
DATE 03/03/26

DRAWN: W.V.
CHECKED BY: F.E.R.

DATE	ISSUED FOR
02/17/26	SPS
03/03/26	SPS

CONTACT INFOMATION

ARCHITECT:	LEGACY ADPR FIDELINA E. RAMIREZ, RA 1245 SOUTHRIDGE CT. SUITE 102 HURST, TEXAS 76053 817.864.8702 O.
OWNER:	RCM CAPITAL INVESTMENTS, LLC. TYLER ALLEY 5830 GRANITE PKWY, #100 PLANO, TEXAS 75025 501.690.2166 C.
CIVIL:	DR RANKIN, PLLC DONALD R. RANKIN, P.E. 2321 DAYBREAK TRAIL PLANO, TEXAS 75093 972.378.0683 O.

BUILDING ELEVATION DETAILS

CASE NAME:	THE SHOPS AT SANDY LAKE ADDITION LOT 1, BLOCK A
CASE ADDRESS:	141 W. SANDY LAKE COPPELL, TX 75019
PREPARED BY:	FIDELINA E. RAMIREZ, ARCHITECT
DATE PREPARED:	MARCH 3, 2026

FILE NUMBER: SP-26-XXXX

© COPYRIGHT 2026

SHEET

A5.1
26004ROS