




Gary D. Land
ARCHITECT
designs for commercial - industrial - residential - interiors
Dallas, Texas 214-935-5263

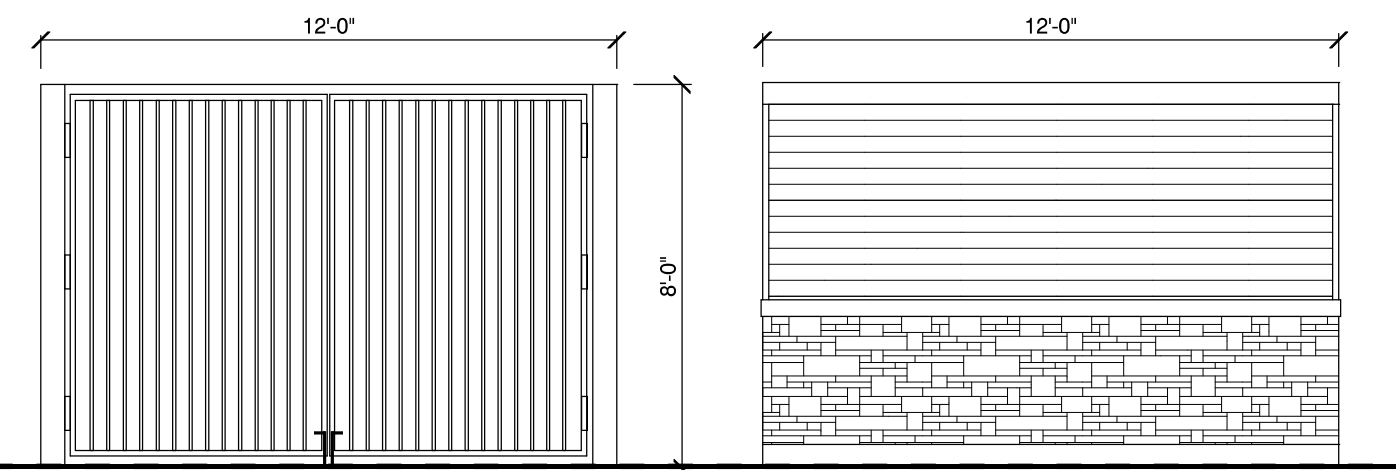


FRONT ELEVATION

1/4" = 1'-0"

SIDE & REAR ELEVATIONS

1/4" = 1'-0"

DUMPSTER ENCLOSURE

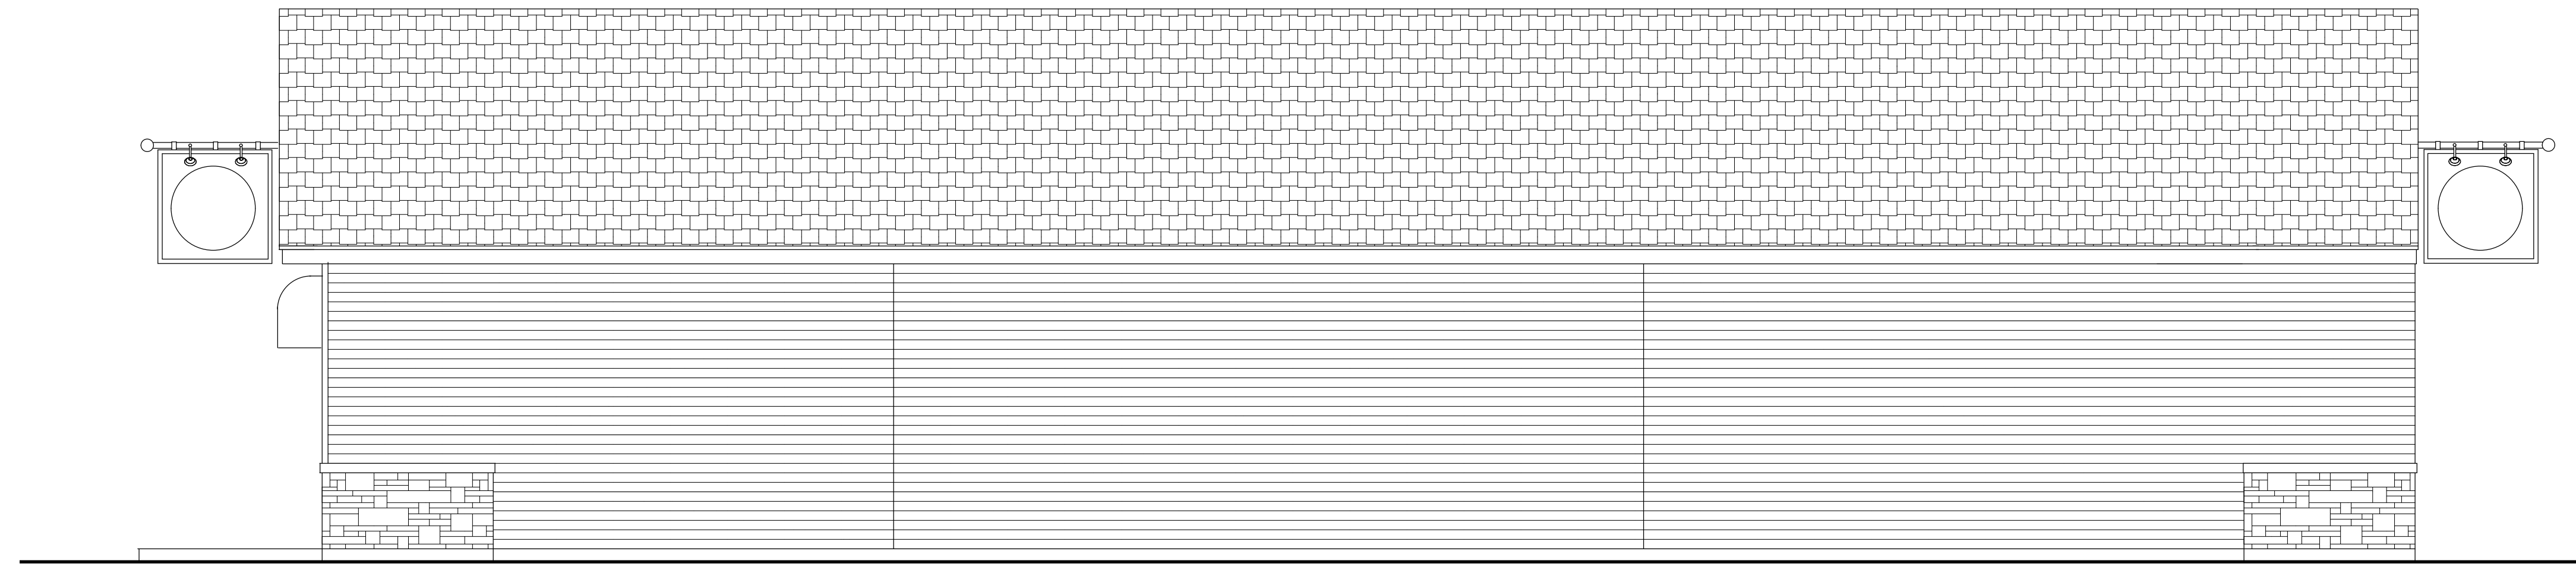


SOUTH ELEVATION

1/4" = 1'-0"




EAST ELEVATION

1/4" = 1'-0"

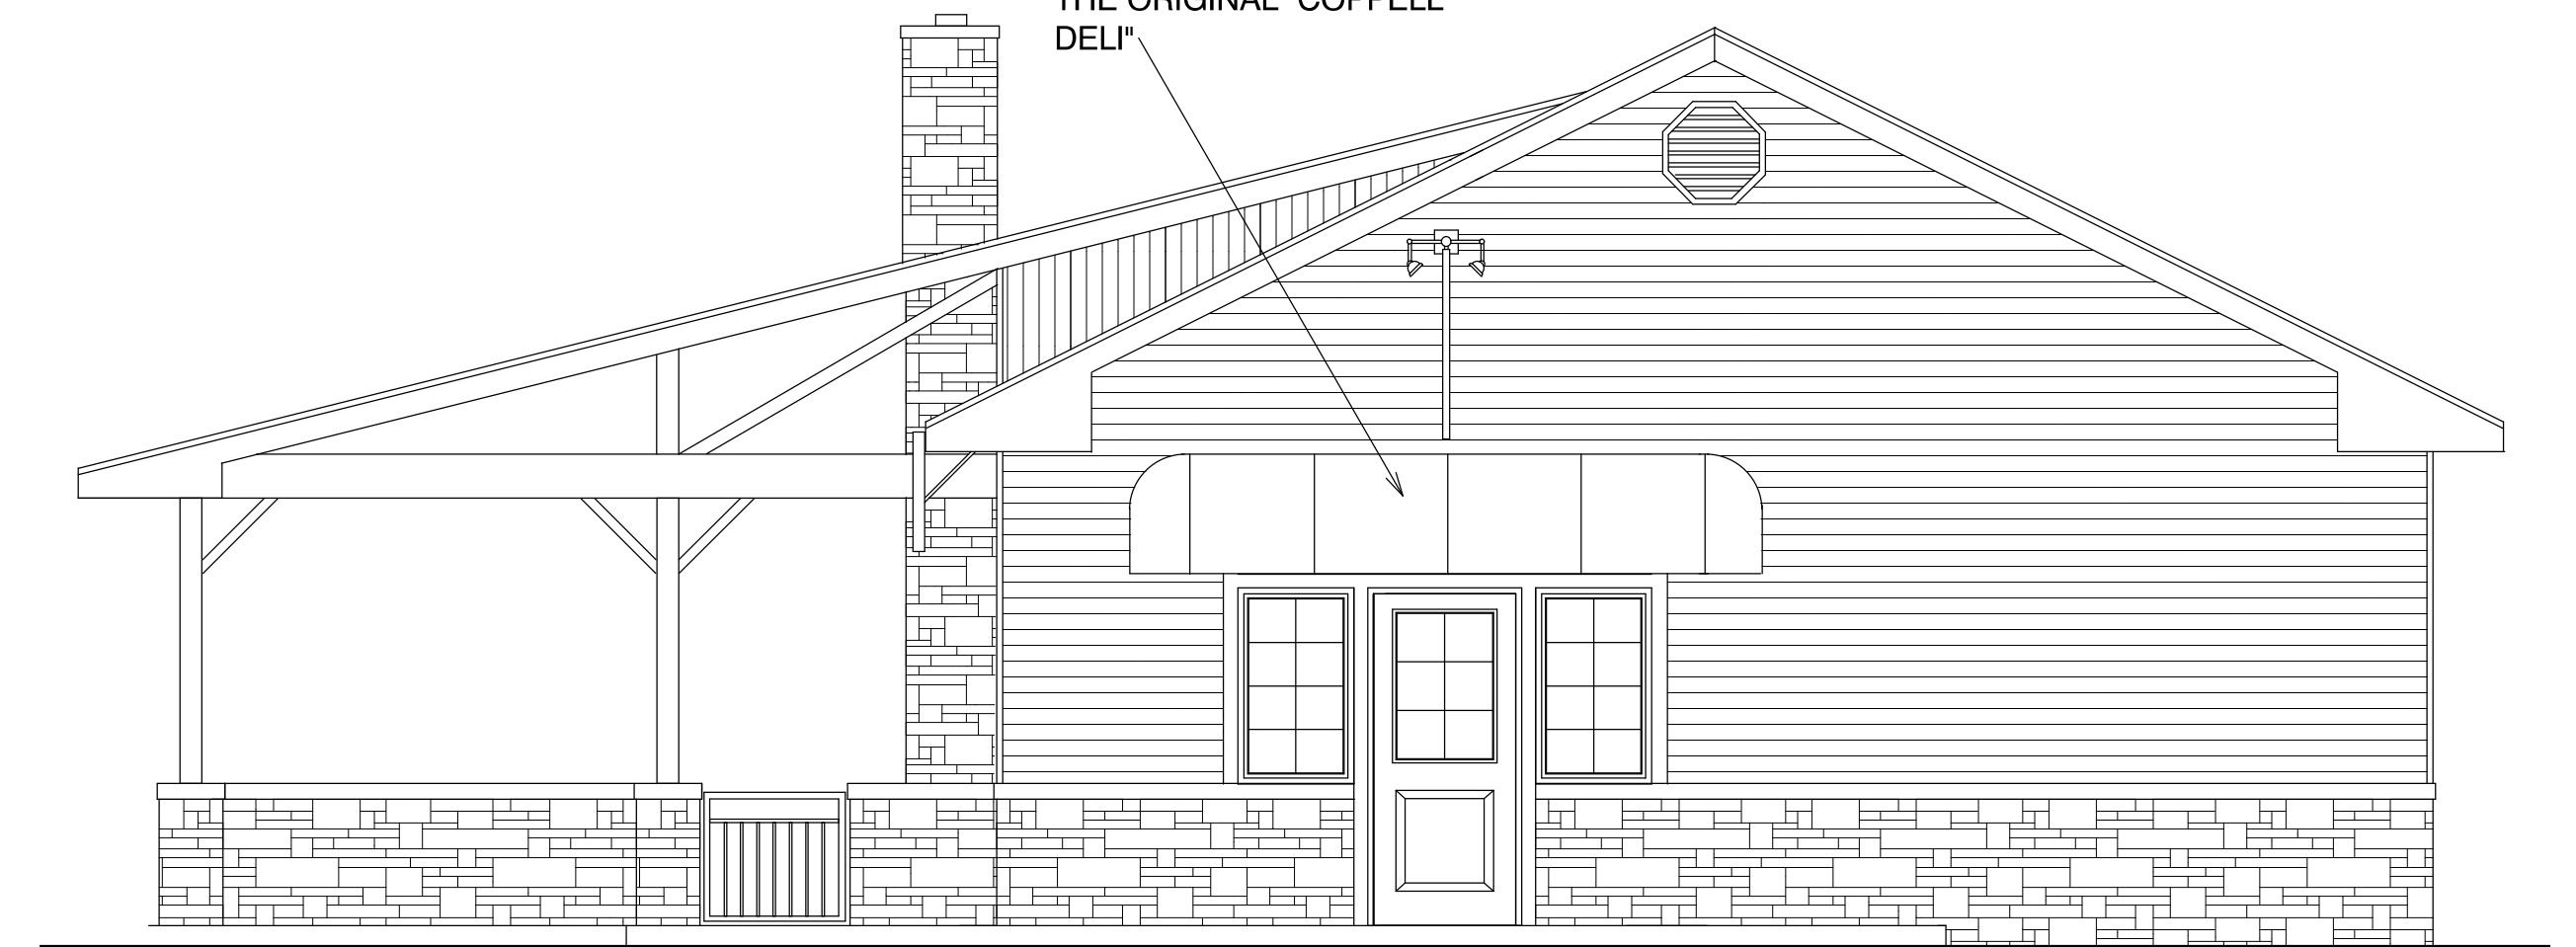

WEST ELEVATION

1/4" = 1'-0"

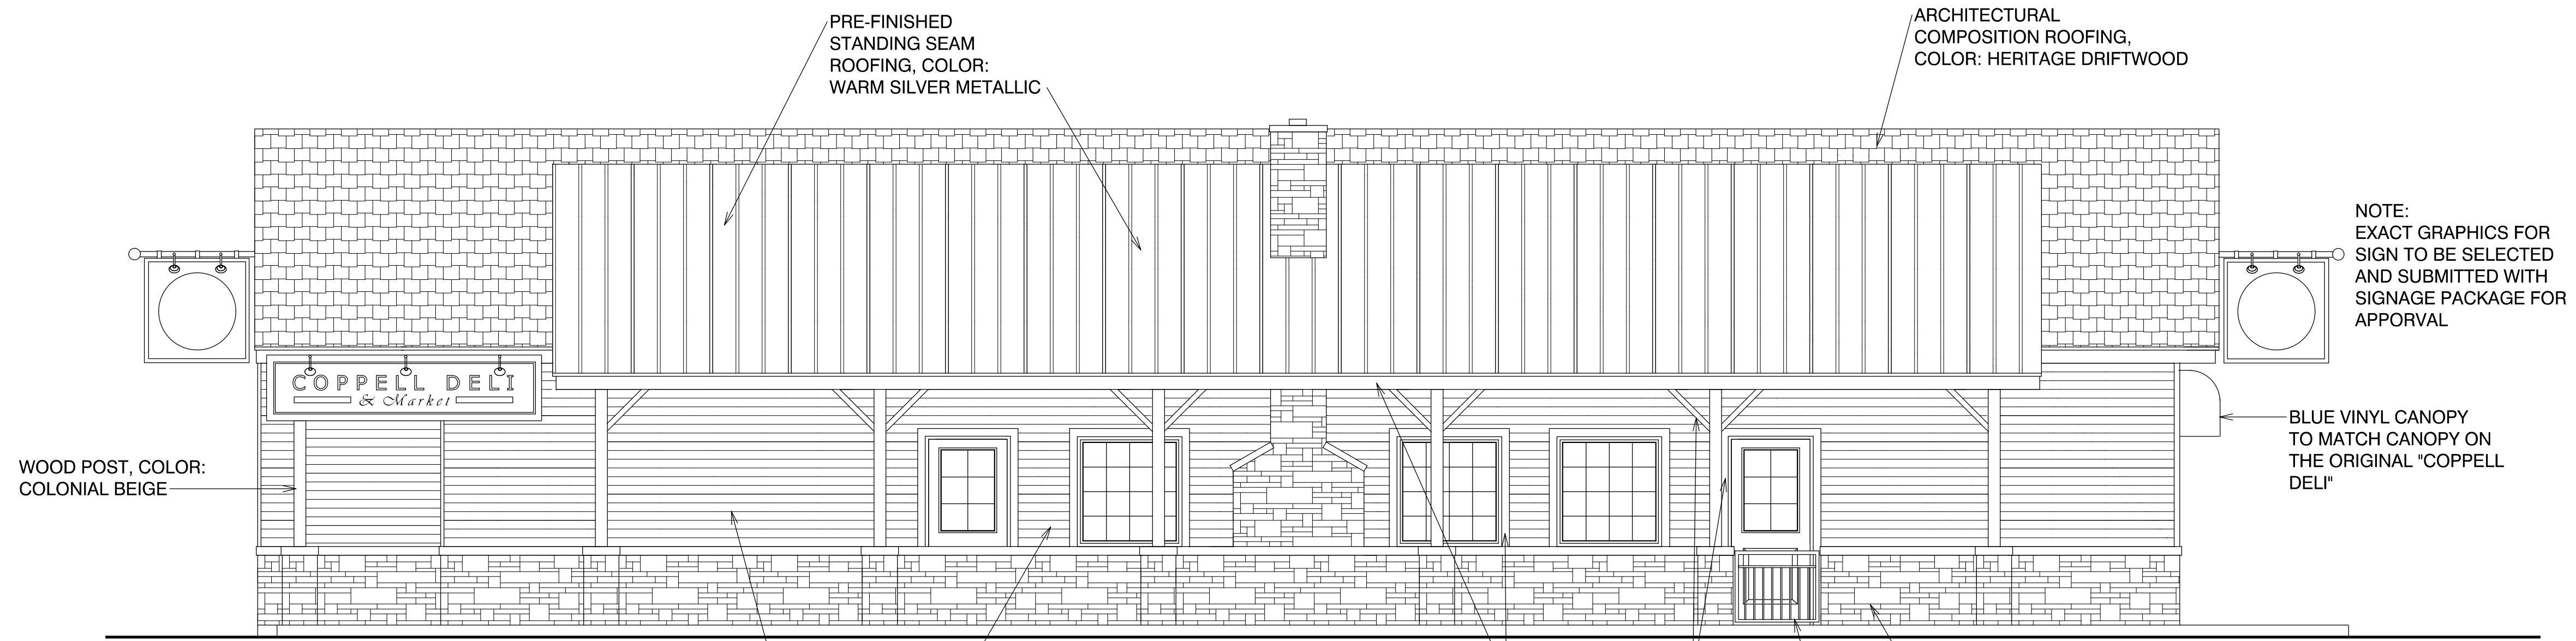

NORTH ELEVATION



1/4" = 1'-0"

BLUE VINYL CANOPY TO MATCH CANOPY ON THE ORIGINAL "COPPELL DELI"

ARCHITECTURAL COMPOSITION ROOFING, COLOR: HERITAGE DRIFTWOOD

NOTE: EXACT GRAPHICS FOR SIGN TO BE SELECTED AND SUBMITTED WITH SIGNAGE PACKAGE FOR APPROVAL

BLUE VINYL CANOPY TO MATCH CANOPY ON THE ORIGINAL "COPPELL DELI"

 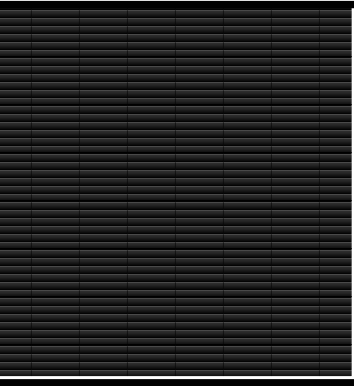

NEW COPPELL DELI
449 BETHEL ROAD
COPPELL, TEXAS
LOT 1, BLOCK A, OLD TOWN COPPELL DELI

date APRIL 25, 2013

revised MAY 1, 2013

MAY 4, 2013

MAY 29, 2013

drawn by

sheet no.

A-2