


1230 West Continental Blvd.
Southlake, TX 76092
(214) 566-3390

EXTERIOR ELEVATIONS FACE-LIFT/ CONVERSIONS

EXTERIOR ELEVATIONS

AI

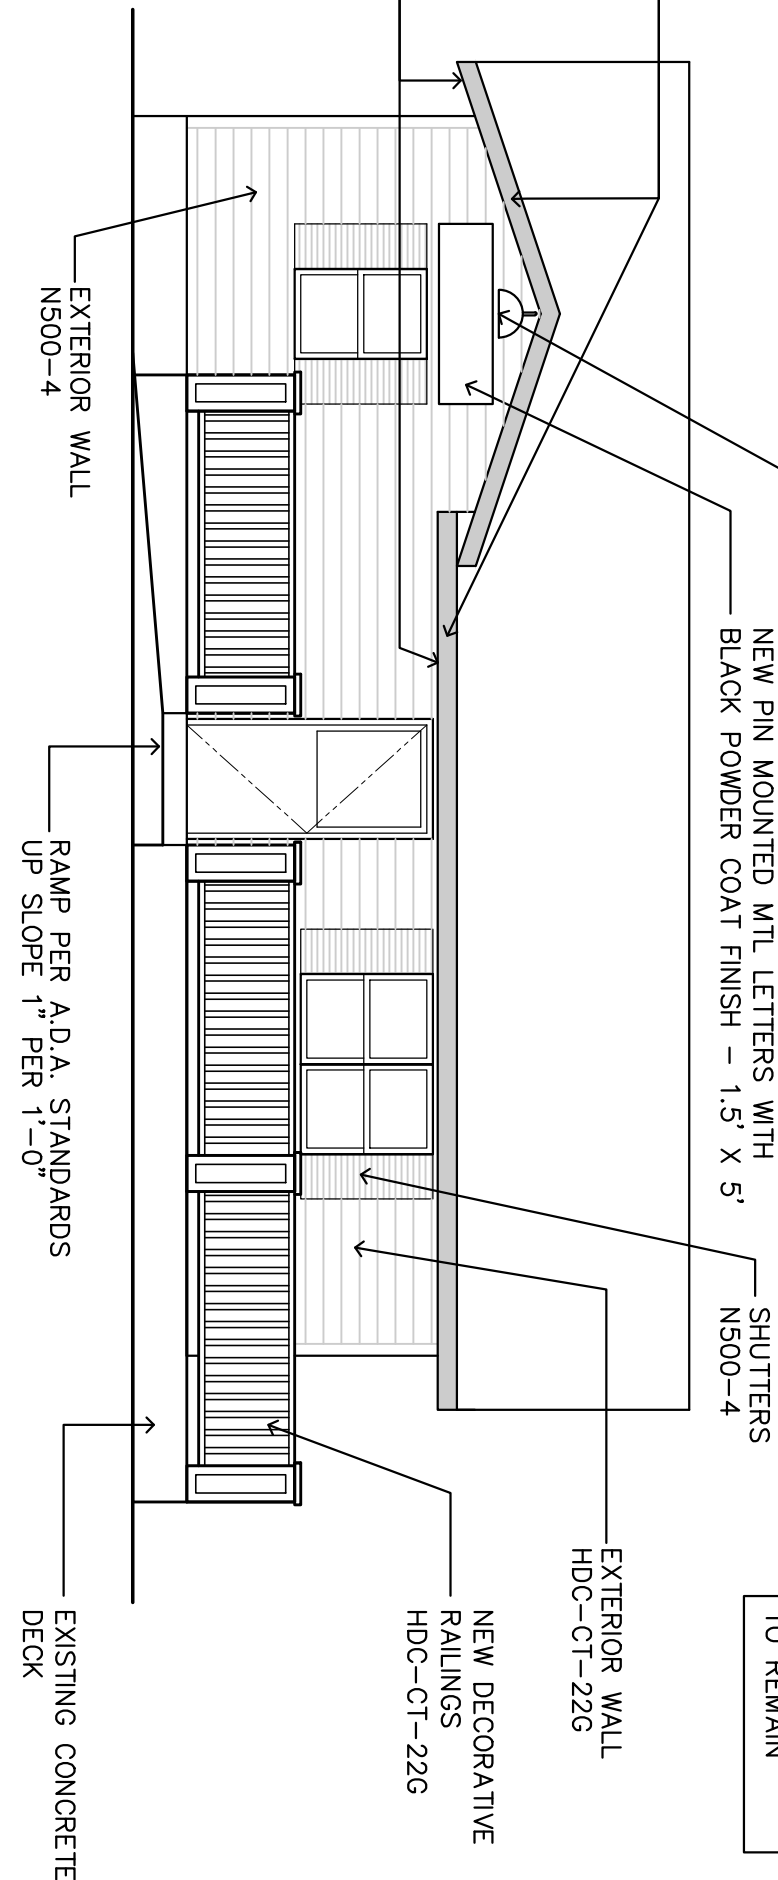


PAINT COLOR TABLE:	
NAME	COLOR
HDC-CT-22G	WHITE
N500-4	GRAY
HDC-MD-04	BLACK


NEW LIGHT FIXTURE
MATCH WITH EXISTING ON MINYARDS
ACROSS THE STREET

**NOTE:
EXISTING SIDING
TO REMAIN**


SCALE: 3/16" = 1'-0"

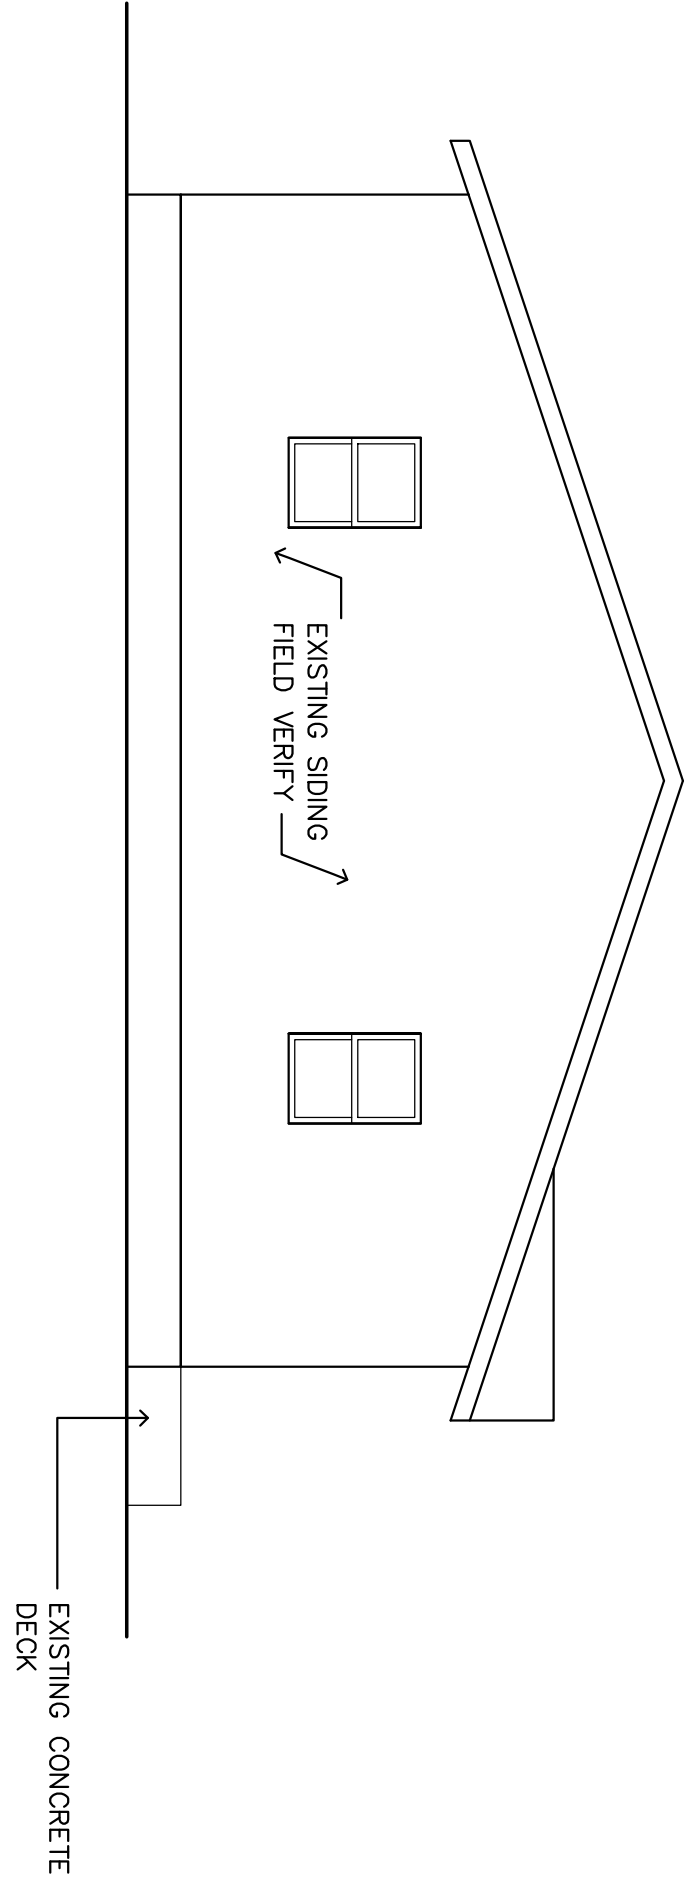


SCALE: 3/16" = 1'-0"

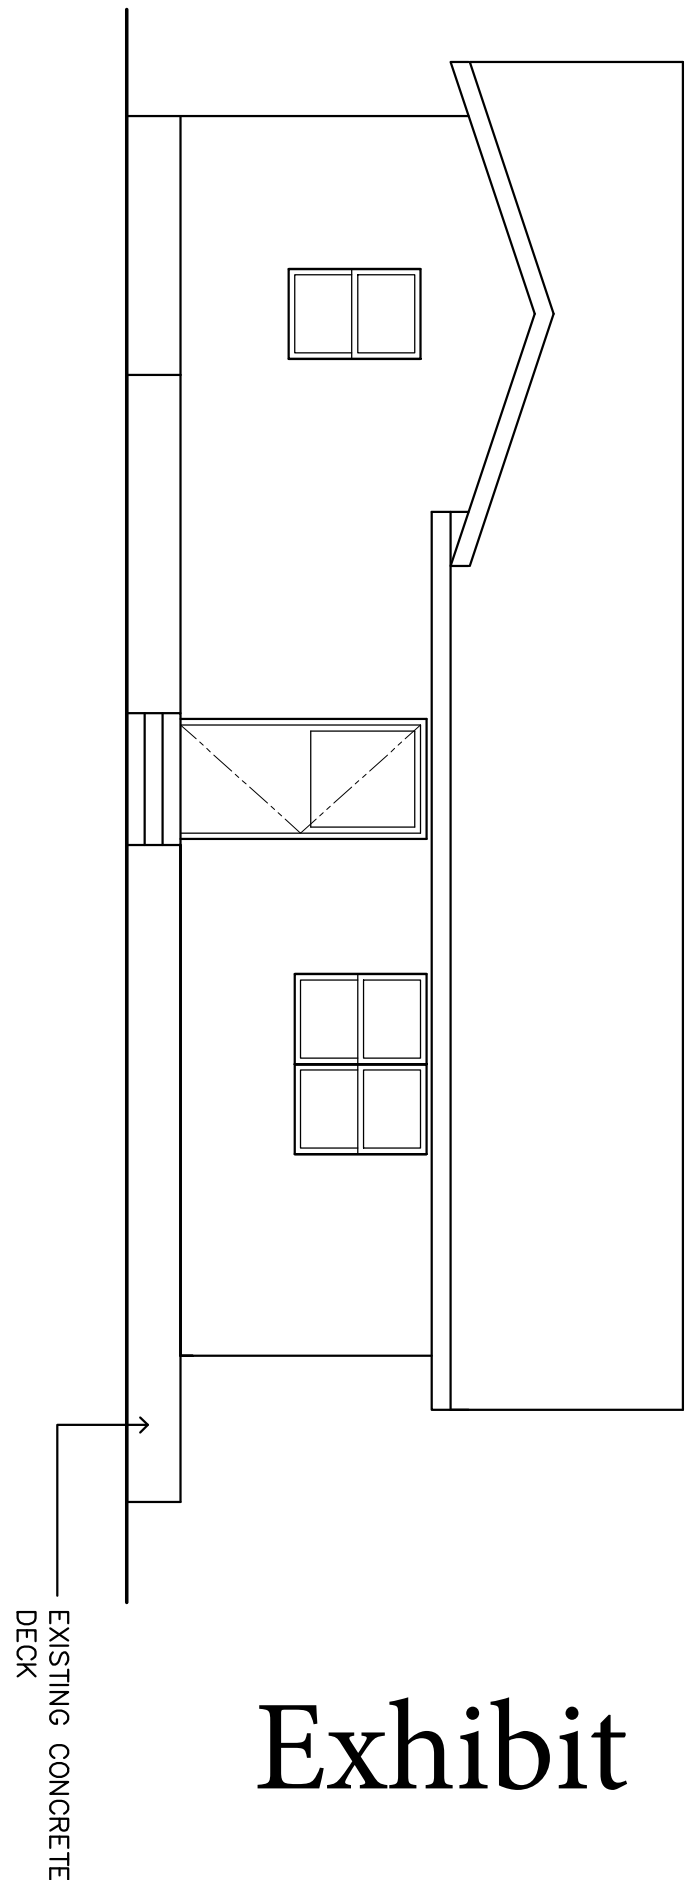

SCALE: 3/16" = 1'-0"

 

SCALE: 3/16" = 1'-0"

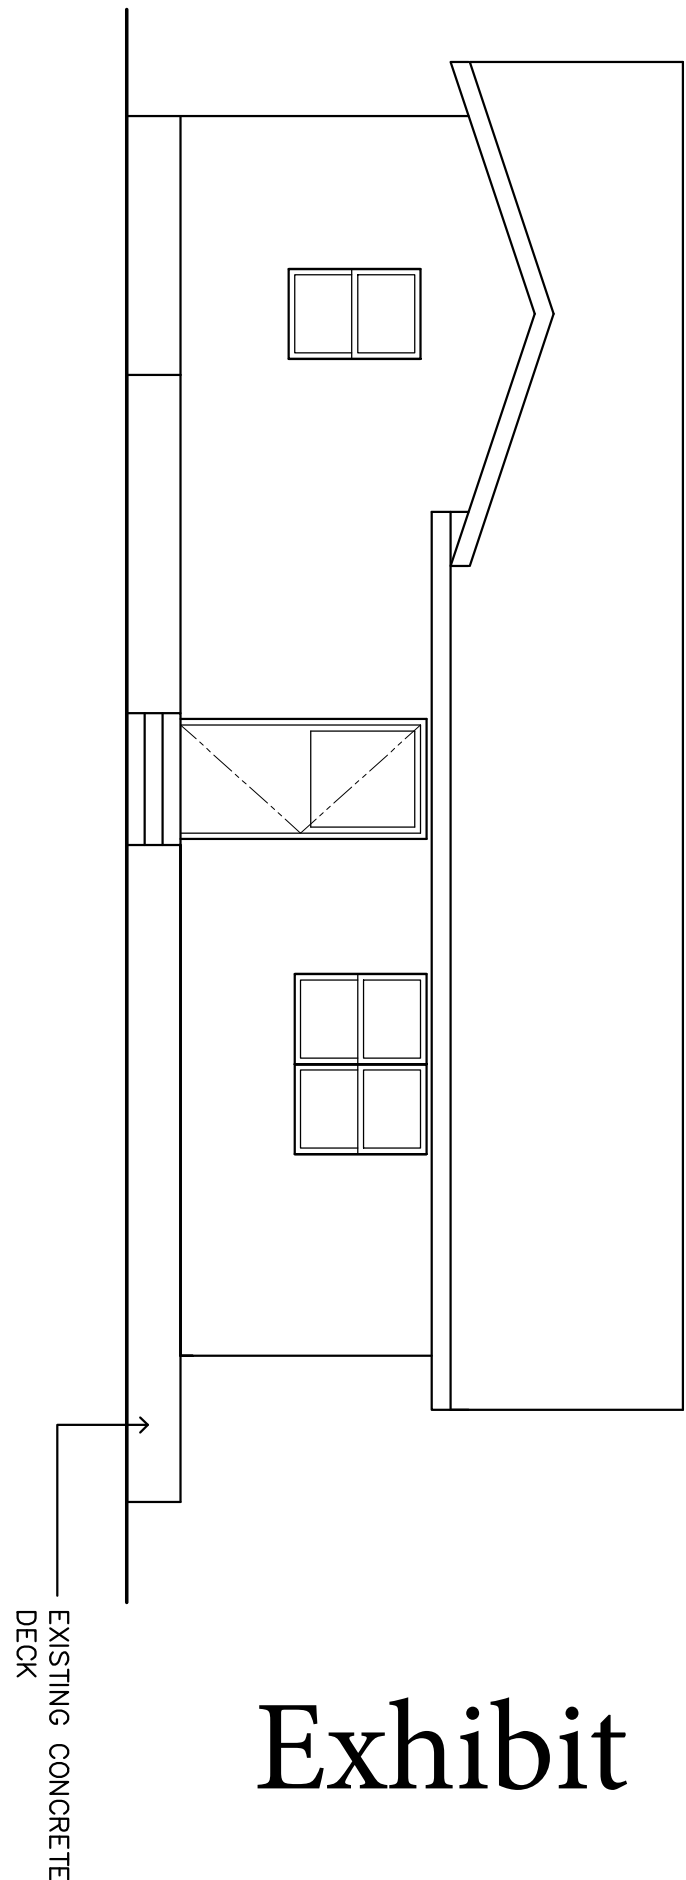

SCALE: 3/16" = 1'-0"

1230 West Continental Blvd., Southlake, Texas 76092, (214) 566-3390

THIS DESIGN IS PROPERTY OF TECHNOLOGY BUILDING GROUP AND MAY NOT BE USED IN PART OR IN ANY FORM WITHOUT WRITTEN PERMISSION FROM TECHNOLOGY BUILDING GROUP. Copyright © 2013

THIS IS A BUILDERS SEOF-PLANS AND AS SUCH DO NOT INCLUDE FOUNDATION, STRUCTURAL, OR FRAMING DESIGN INFORMATION. CONTRACTOR SHALL PROVIDE ENGINEERING FOR STRUCTURAL, MEP AND CIVIL PORTIONS OF PROJECT. ARCHITECT ASSUMES NO LIABILITY FOR RESPONSIBILITY FOR WORK DESIGNED AND PREPARED BY ENGINEERS OR SUBCONTRACTORS RETAINED BY OTHERS AND HAS NOT BEEN RETAINED TO PROVIDE CONSTRUCTION ADMINISTRATION OR VERIFICATION ON THIS PROJECT.