

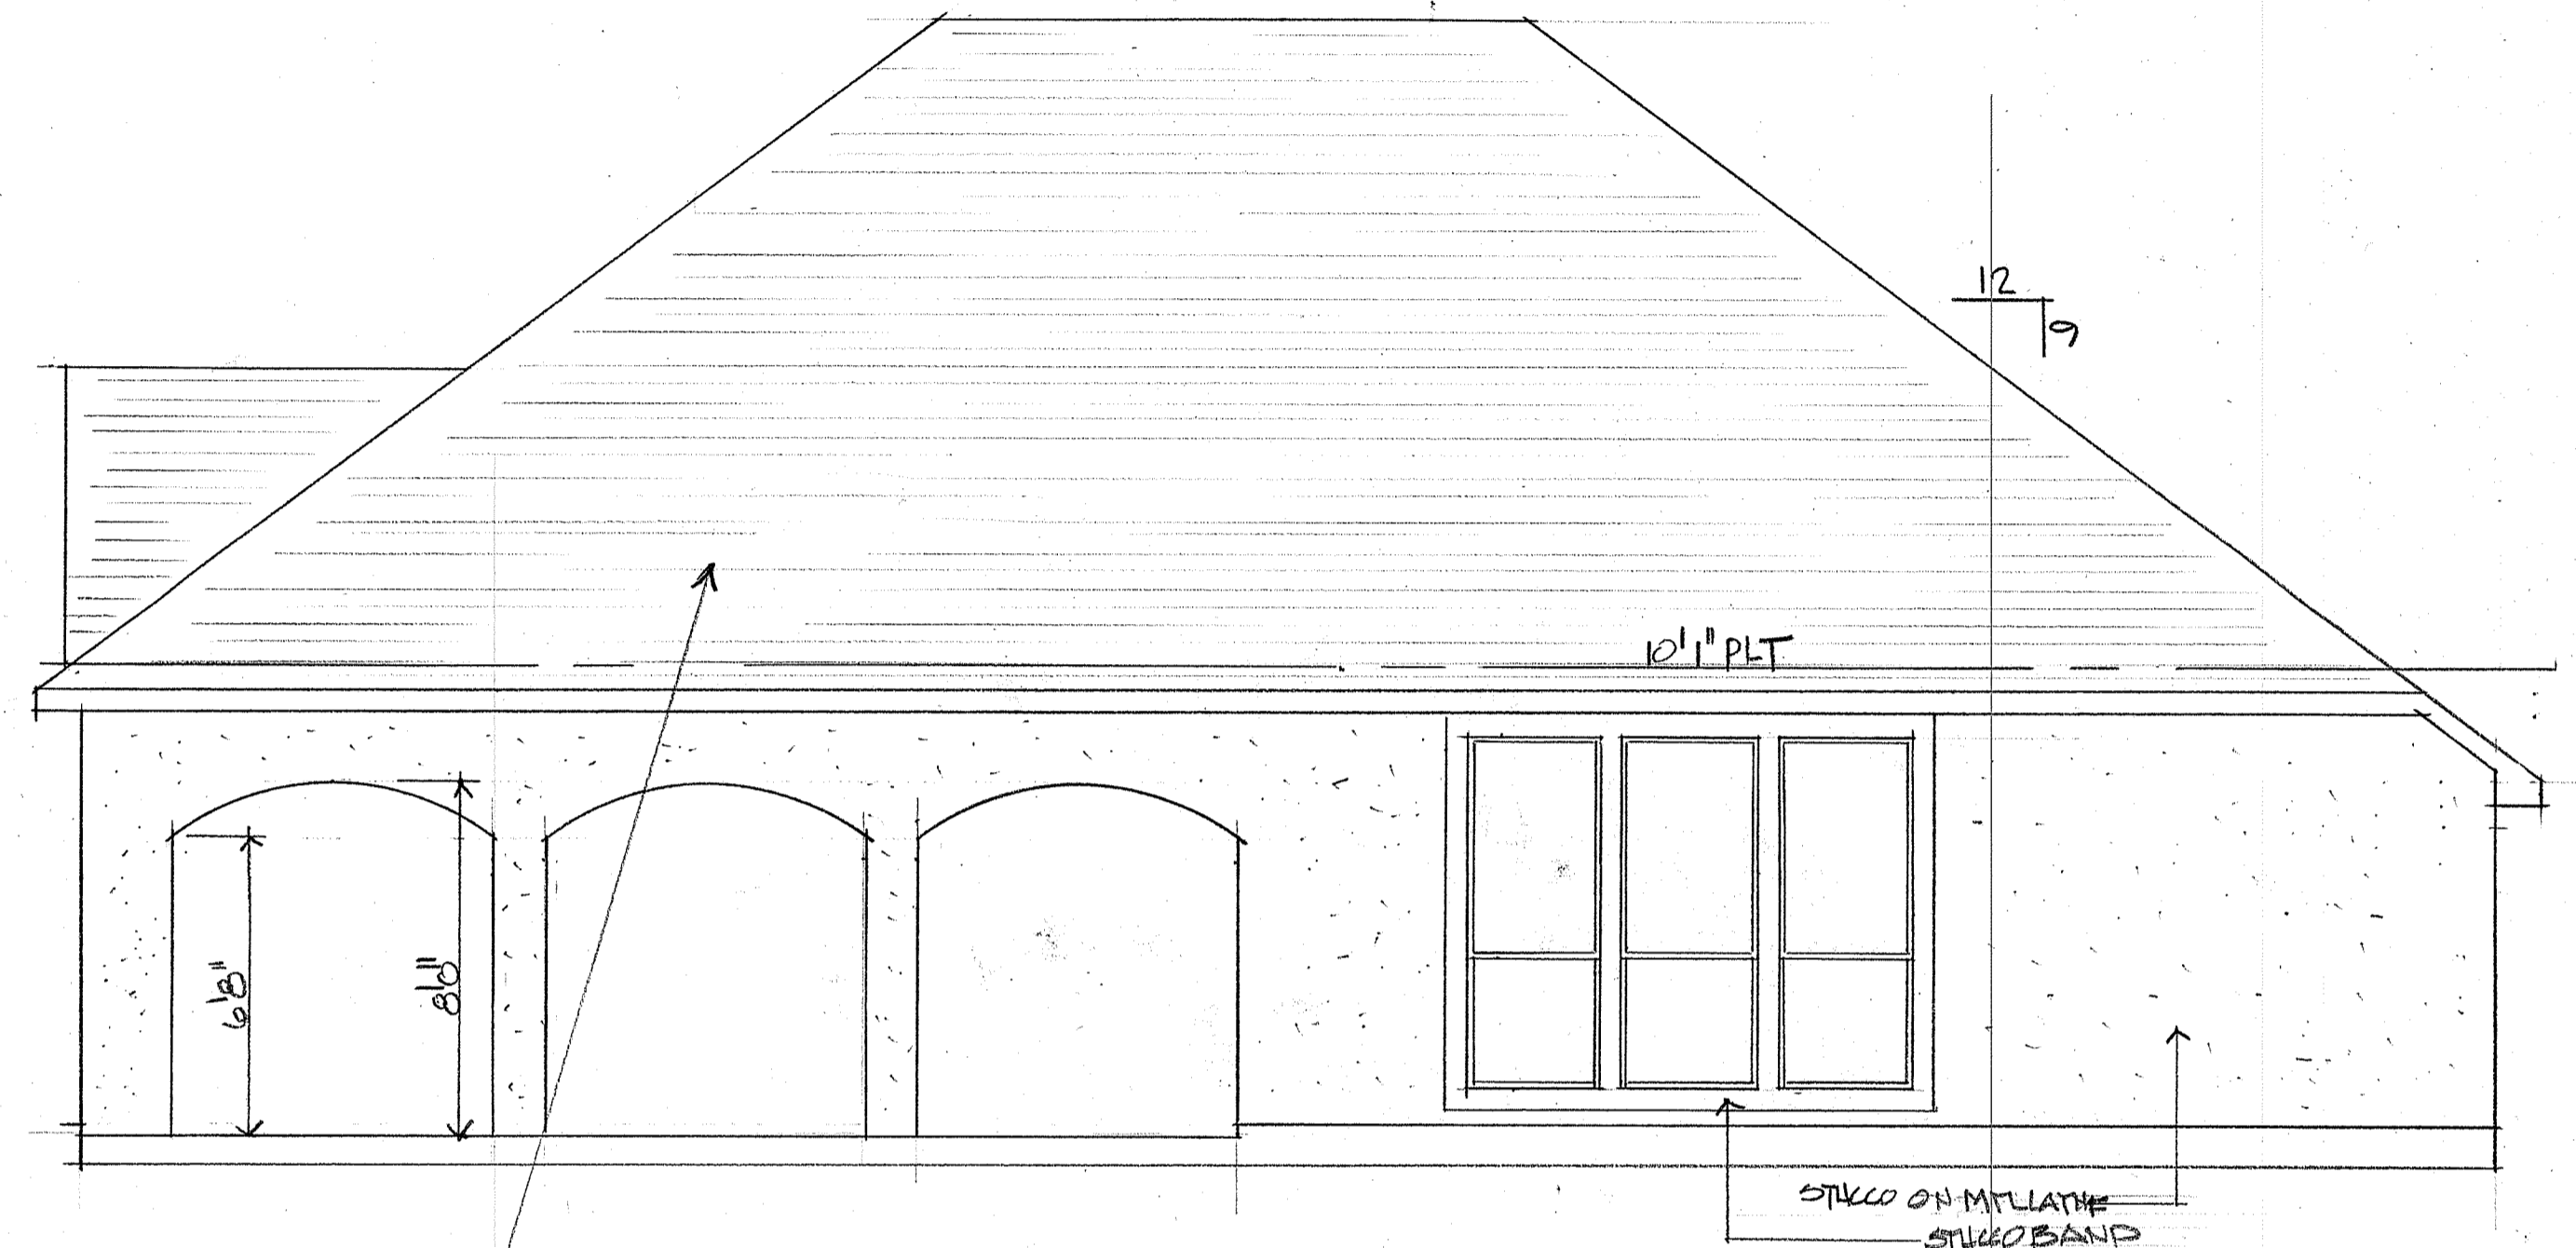
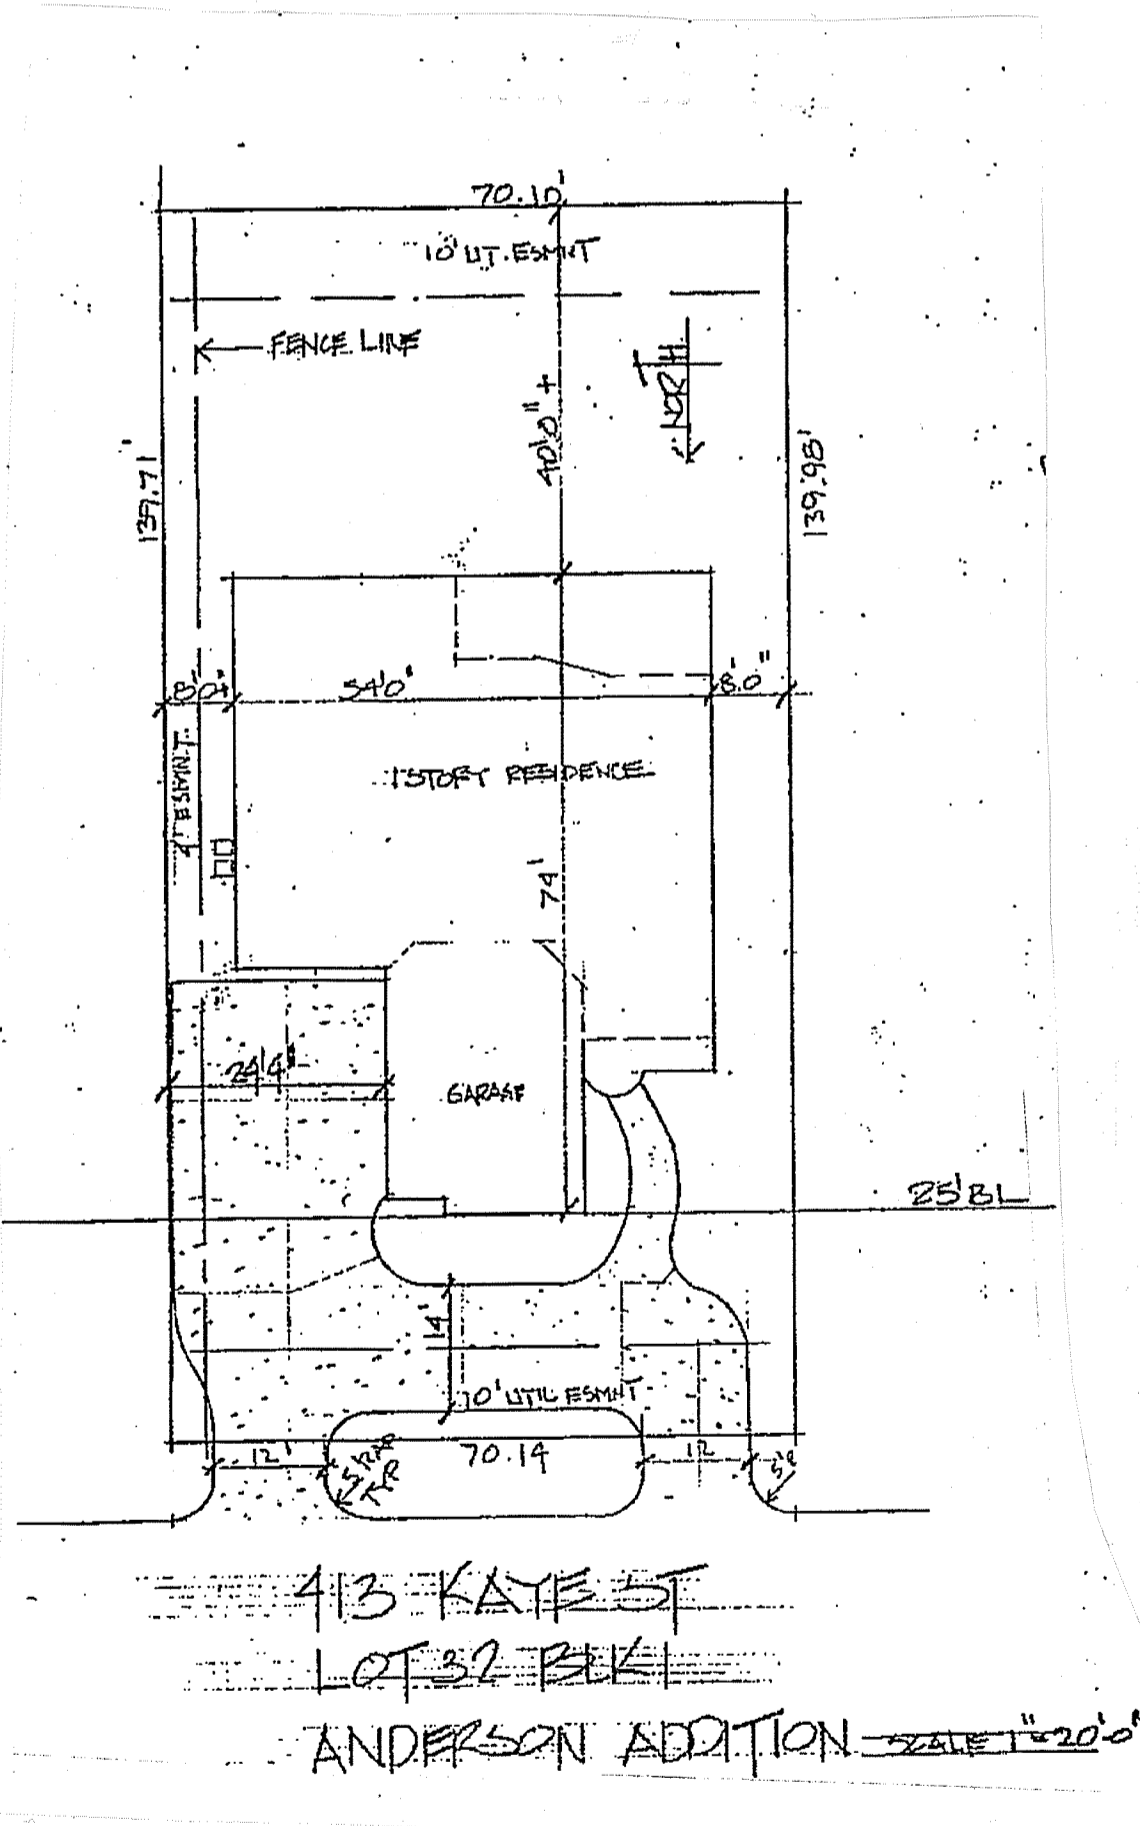



Revisions		
No.	Description	Date
1	STUCCO	12/18
2	STONE	1/19

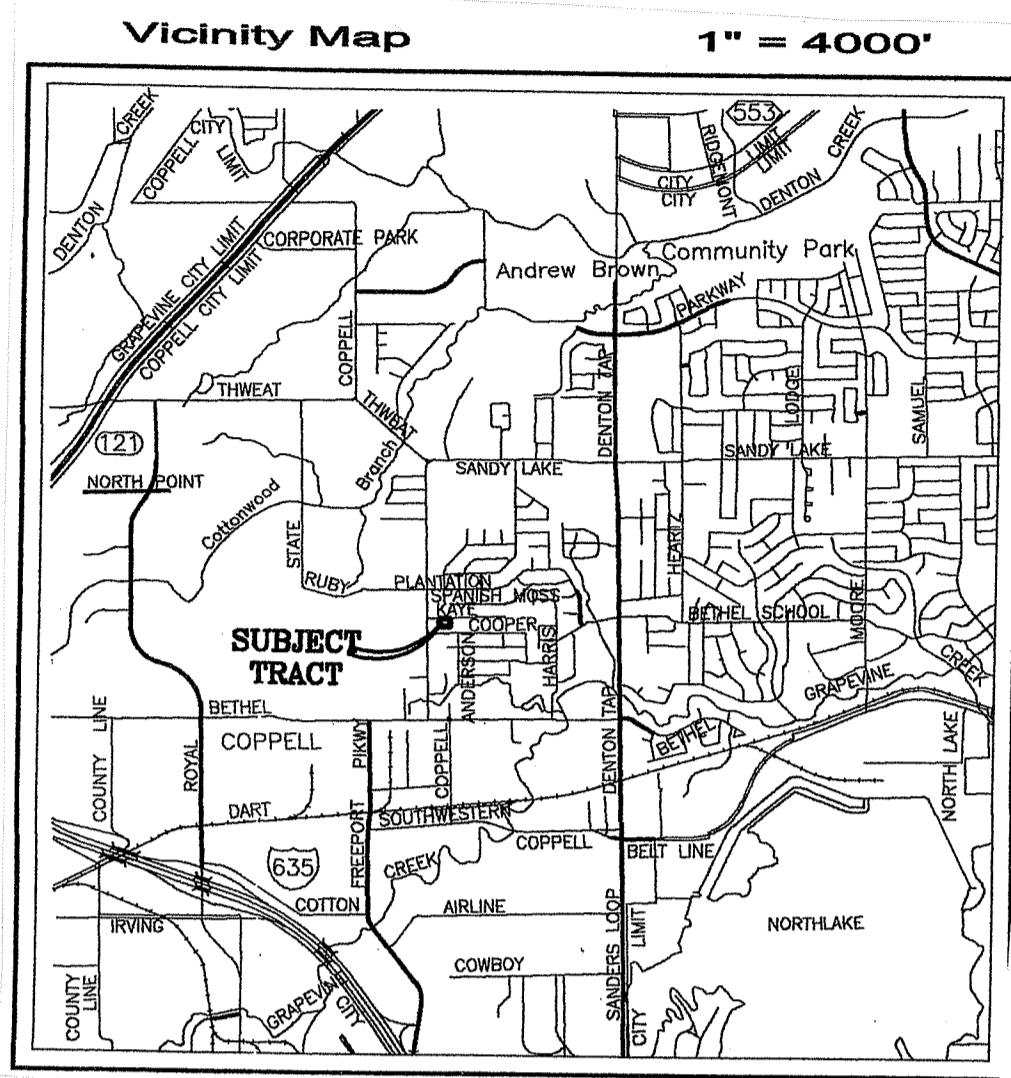

REAR ELEVATION



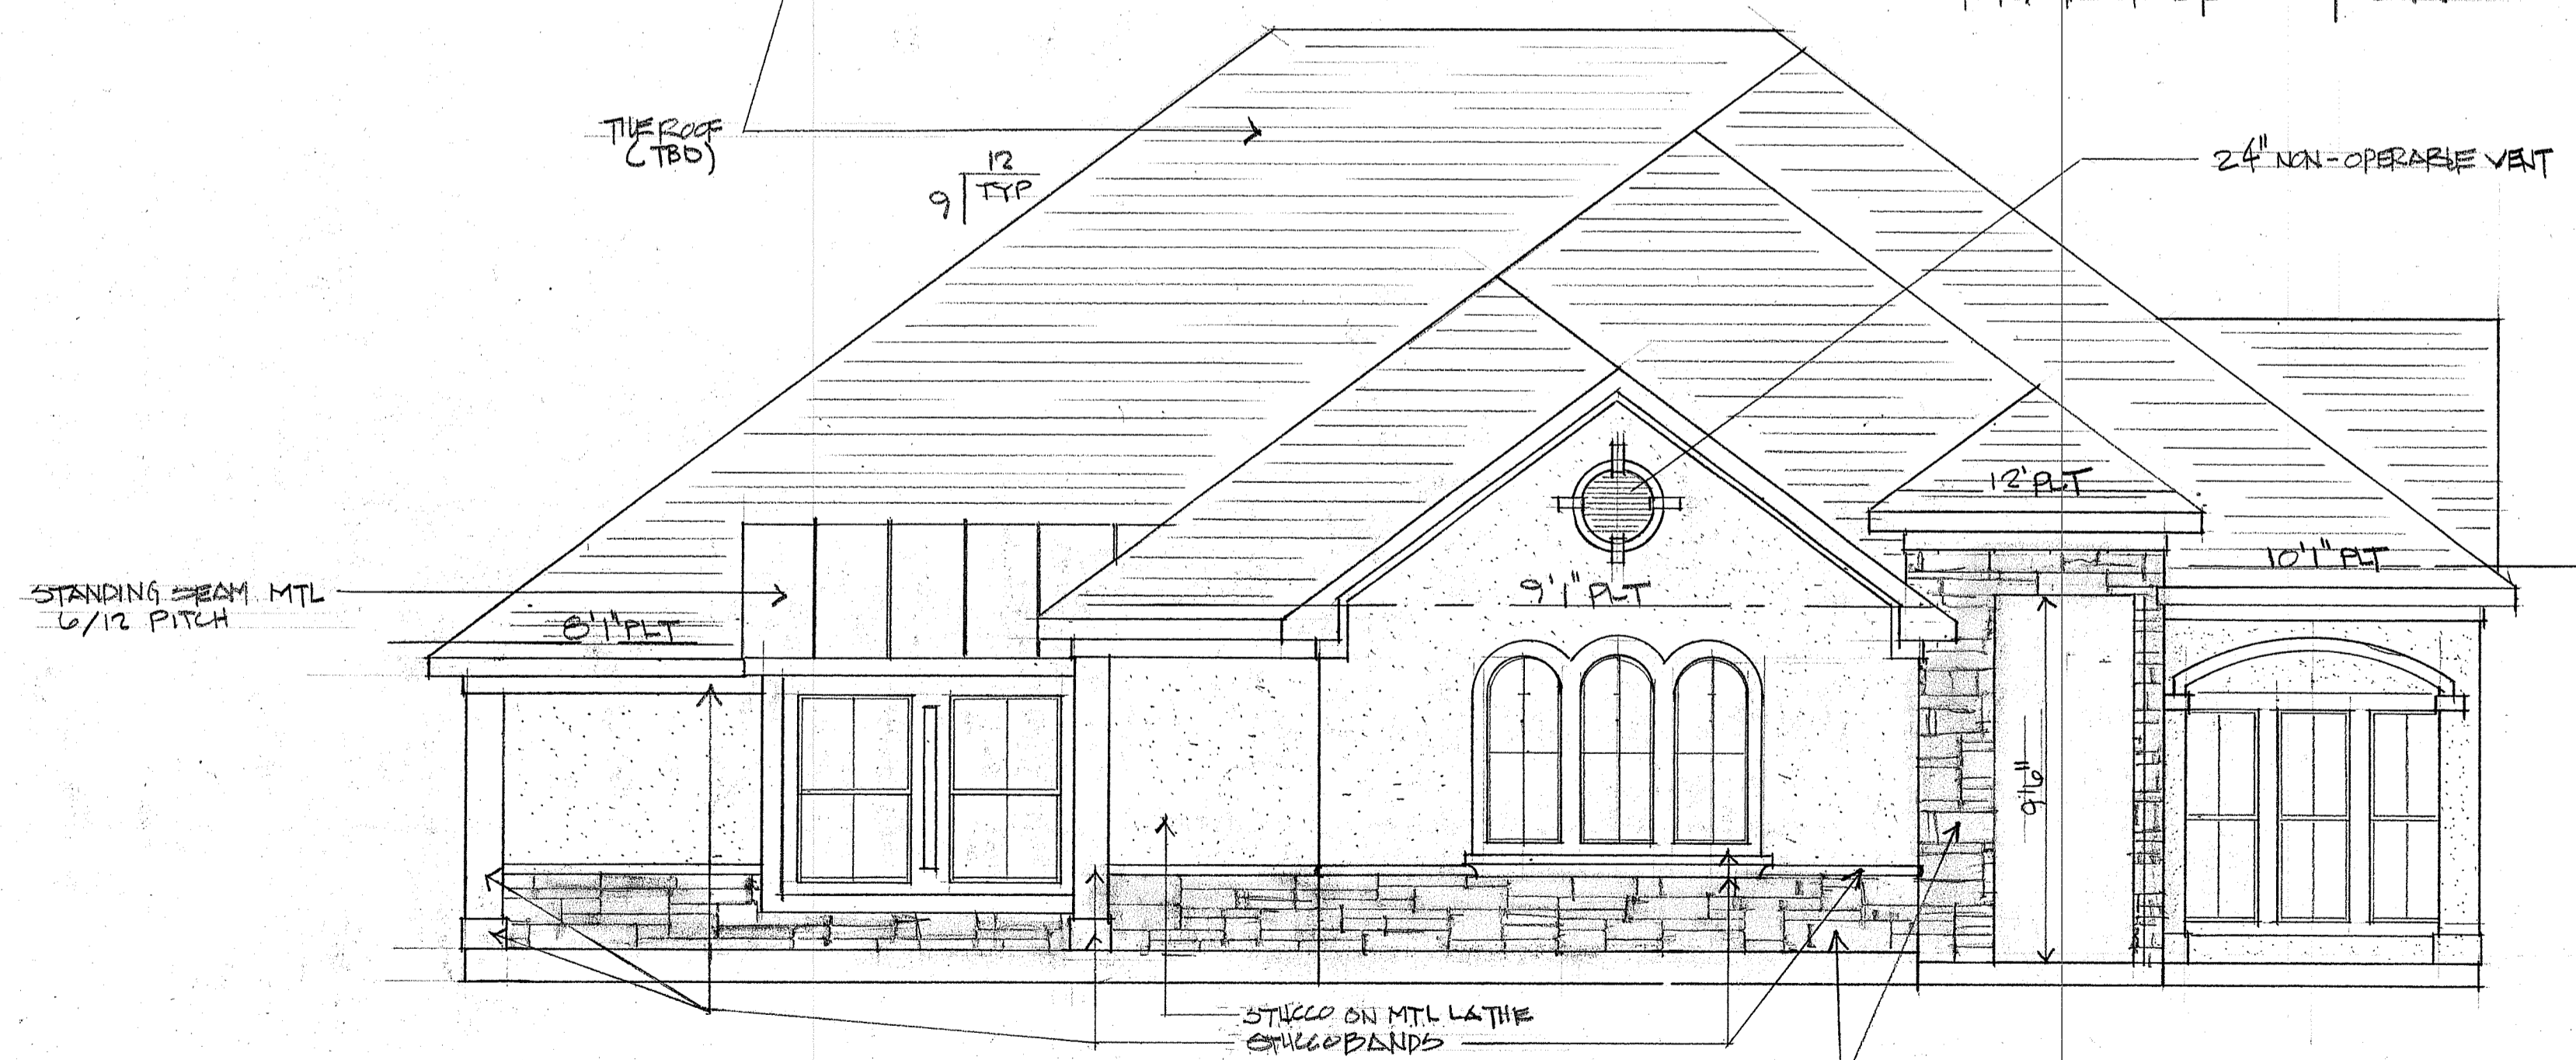


FRONT ELEVATION

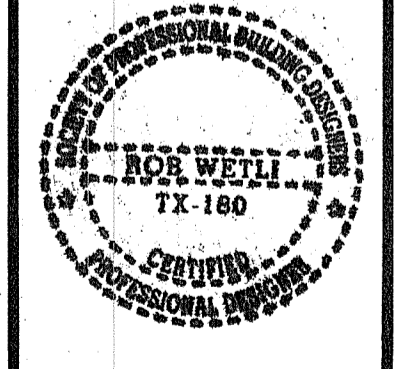

Job No.	LAIRD
Drawn By	ROB WETLI 11-8-17
Date	
Checked By	
Date	
Drawing No.	
Scale:	1/4" = 1'-0"
Sheet	2 of 3

Revisions		
No.	Description	Date
1	STUCCO	12/18
2	STONE	1/19

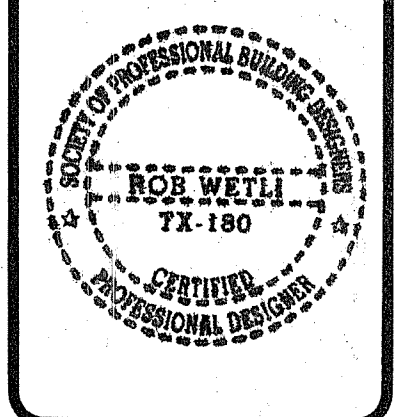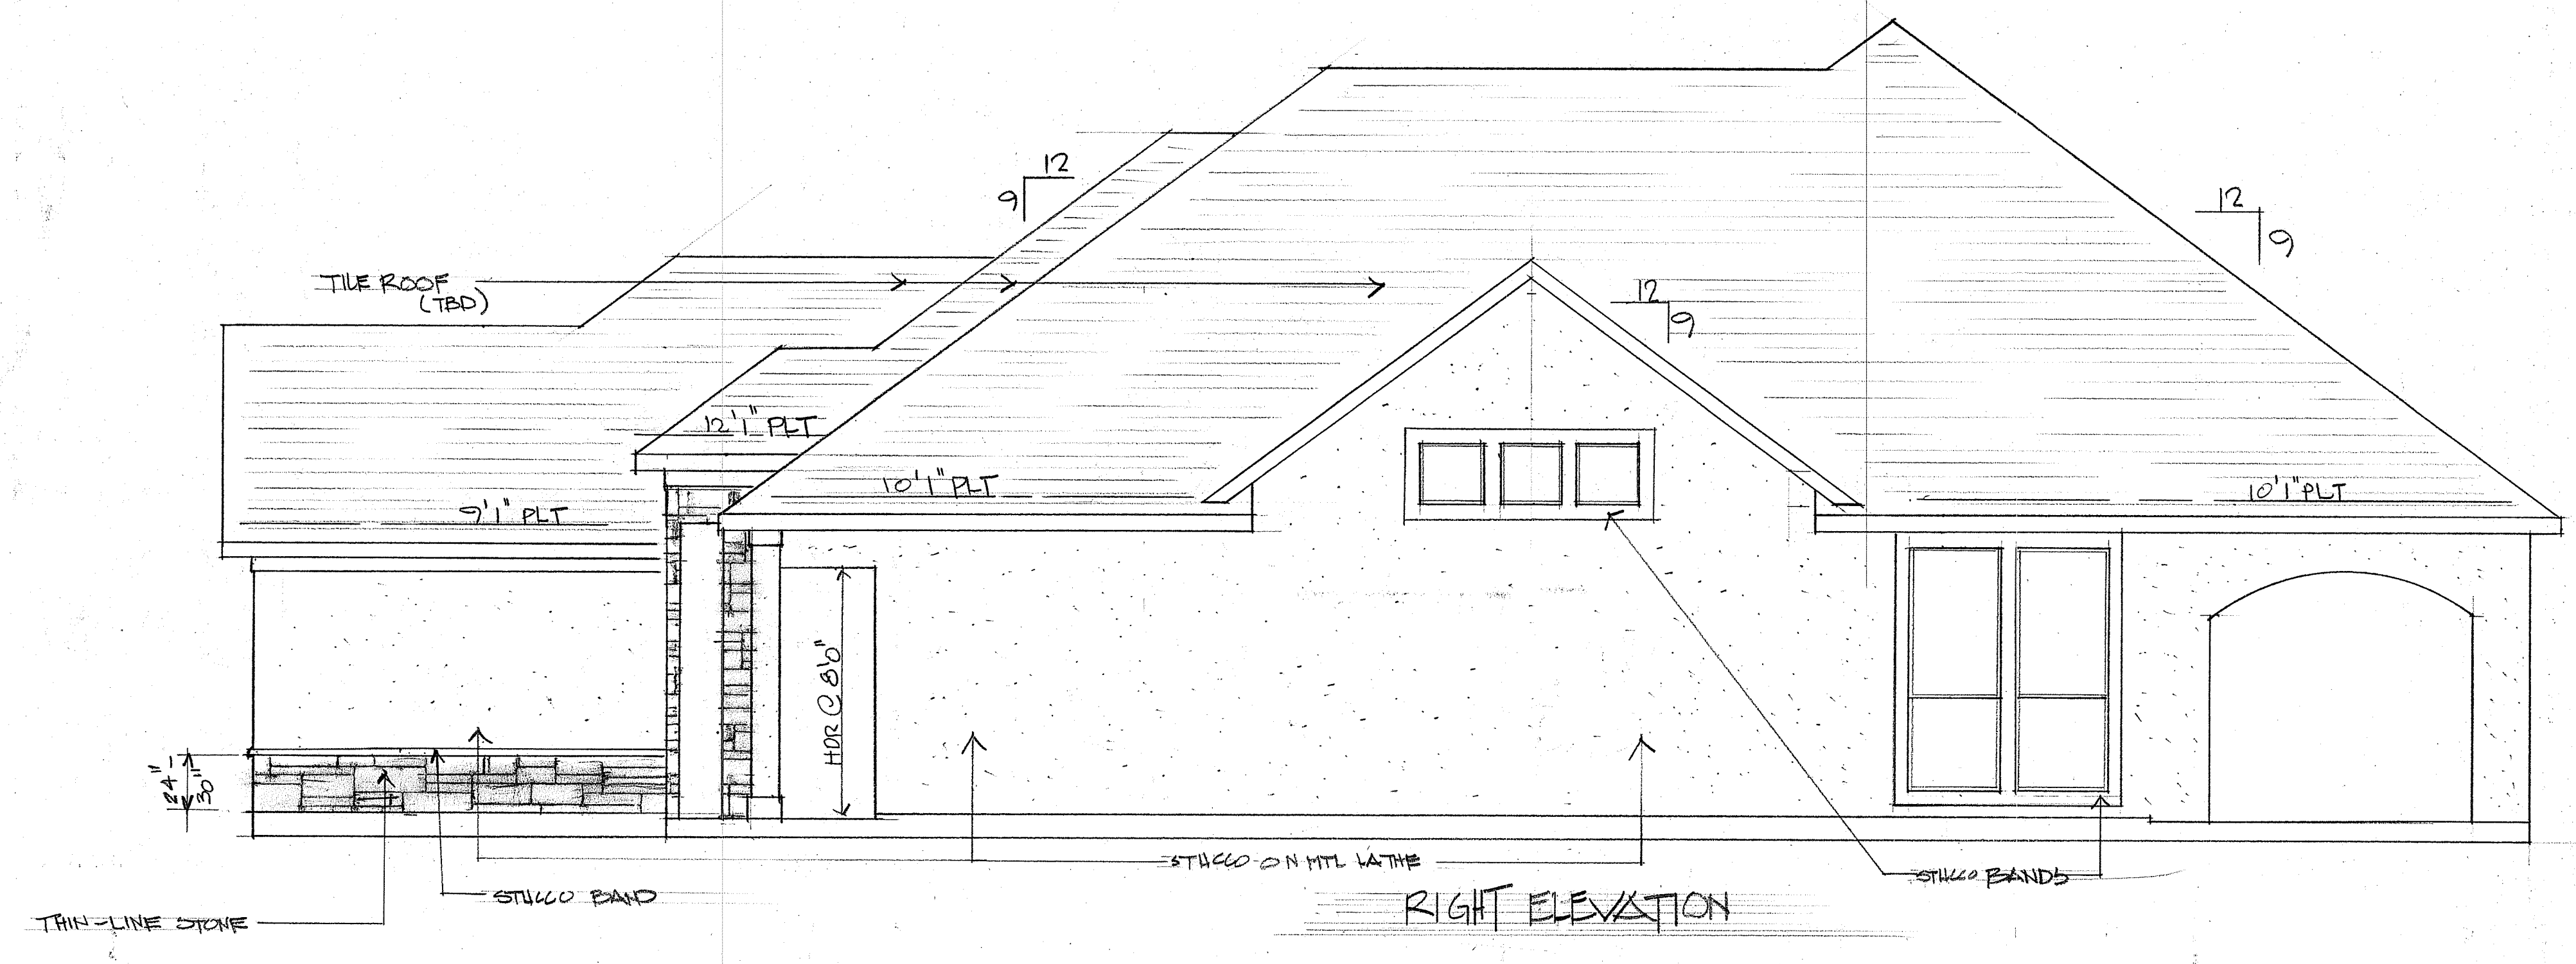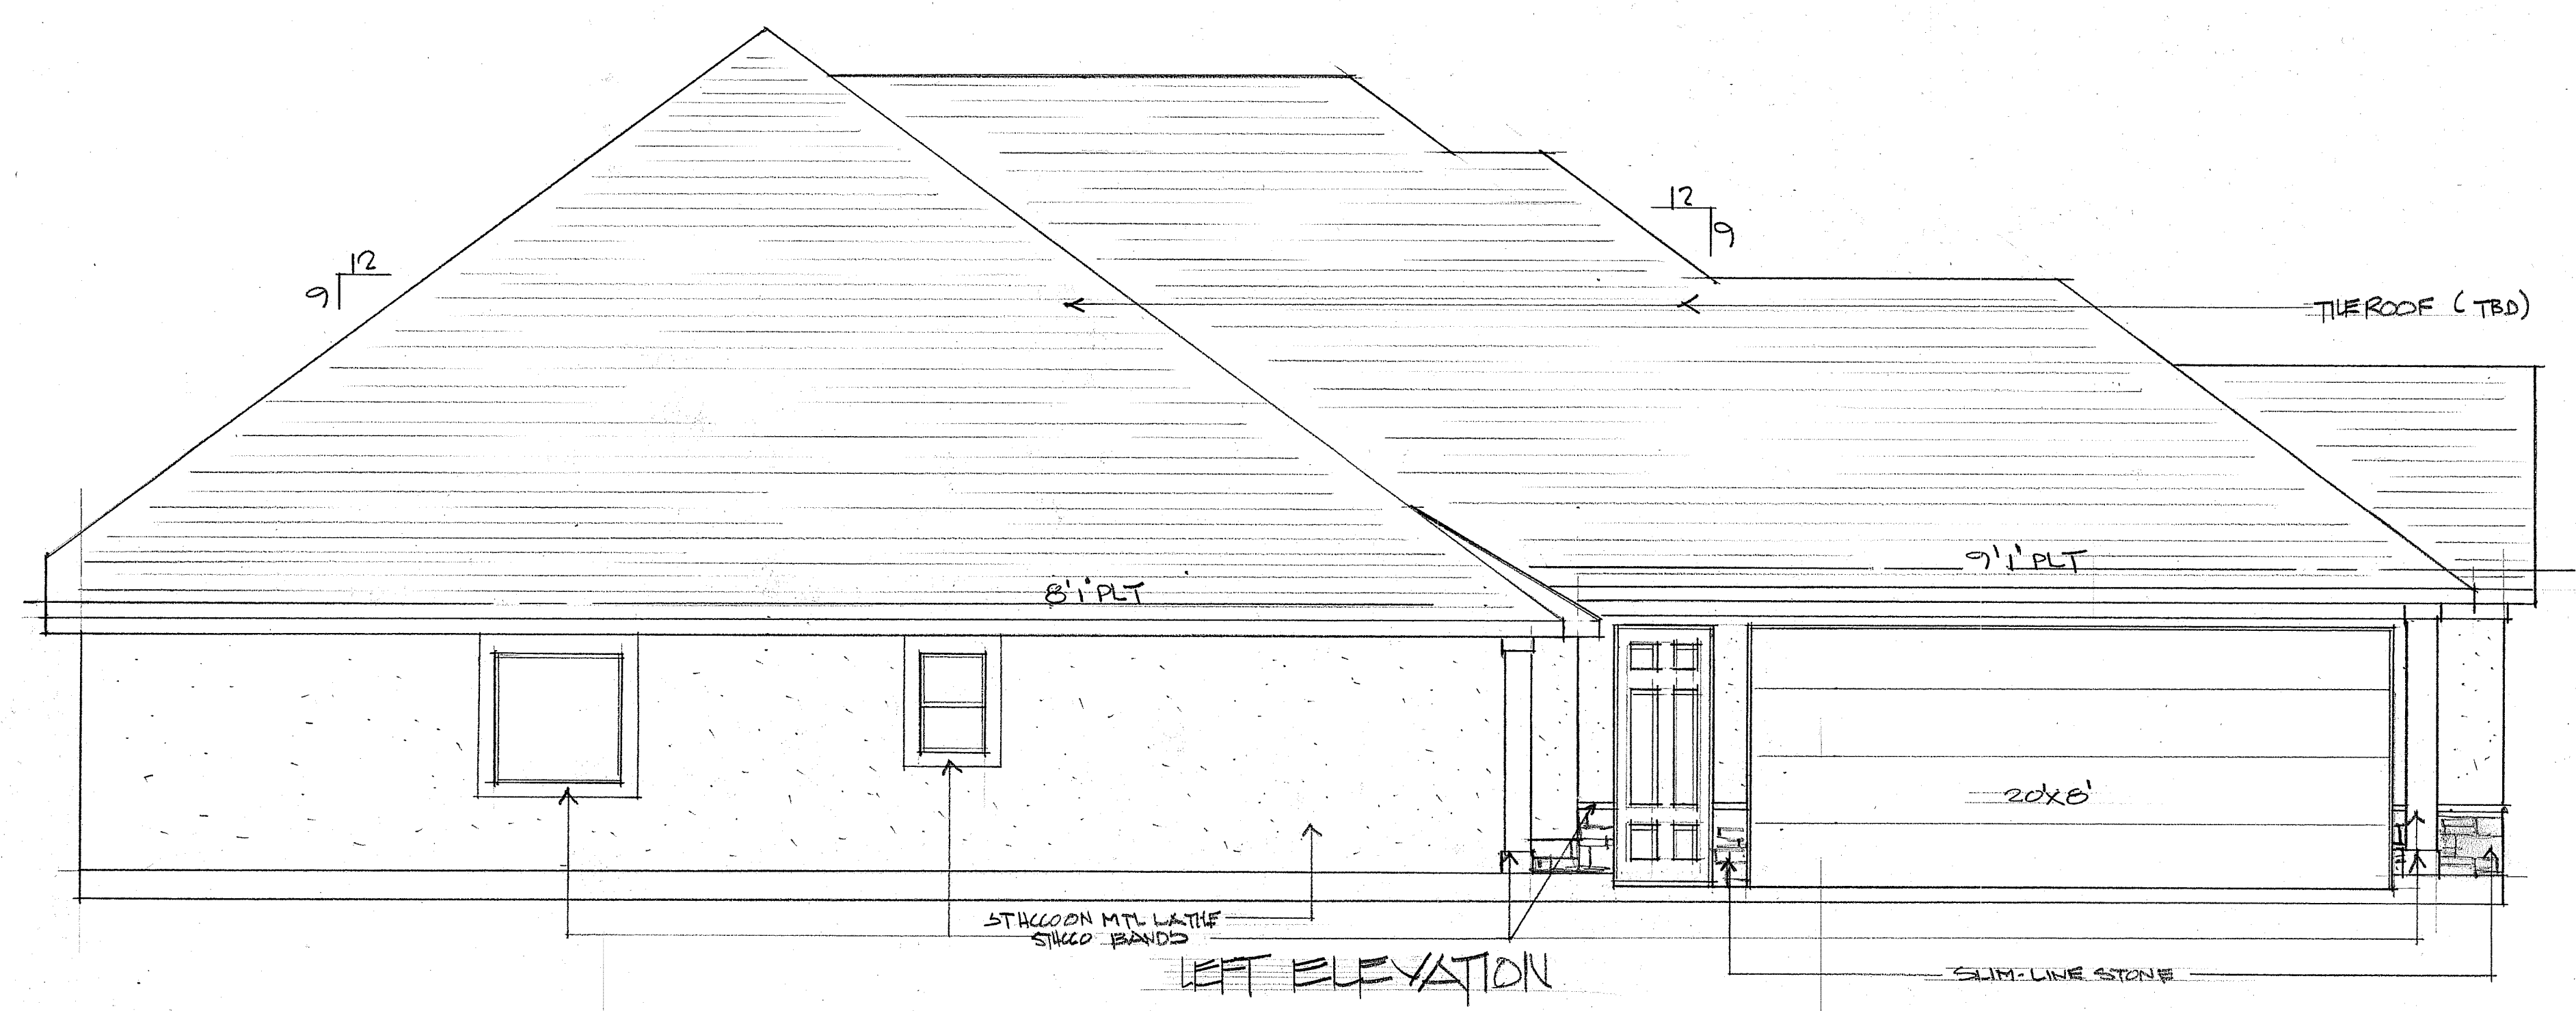

Job No.	LARD
Drawn By	BOB WETLI
Date	11-8-17
Checked By	
Date	
Drawing No.	
Scale:	1/4" = 1'-0"
Sheet	3 of 3