


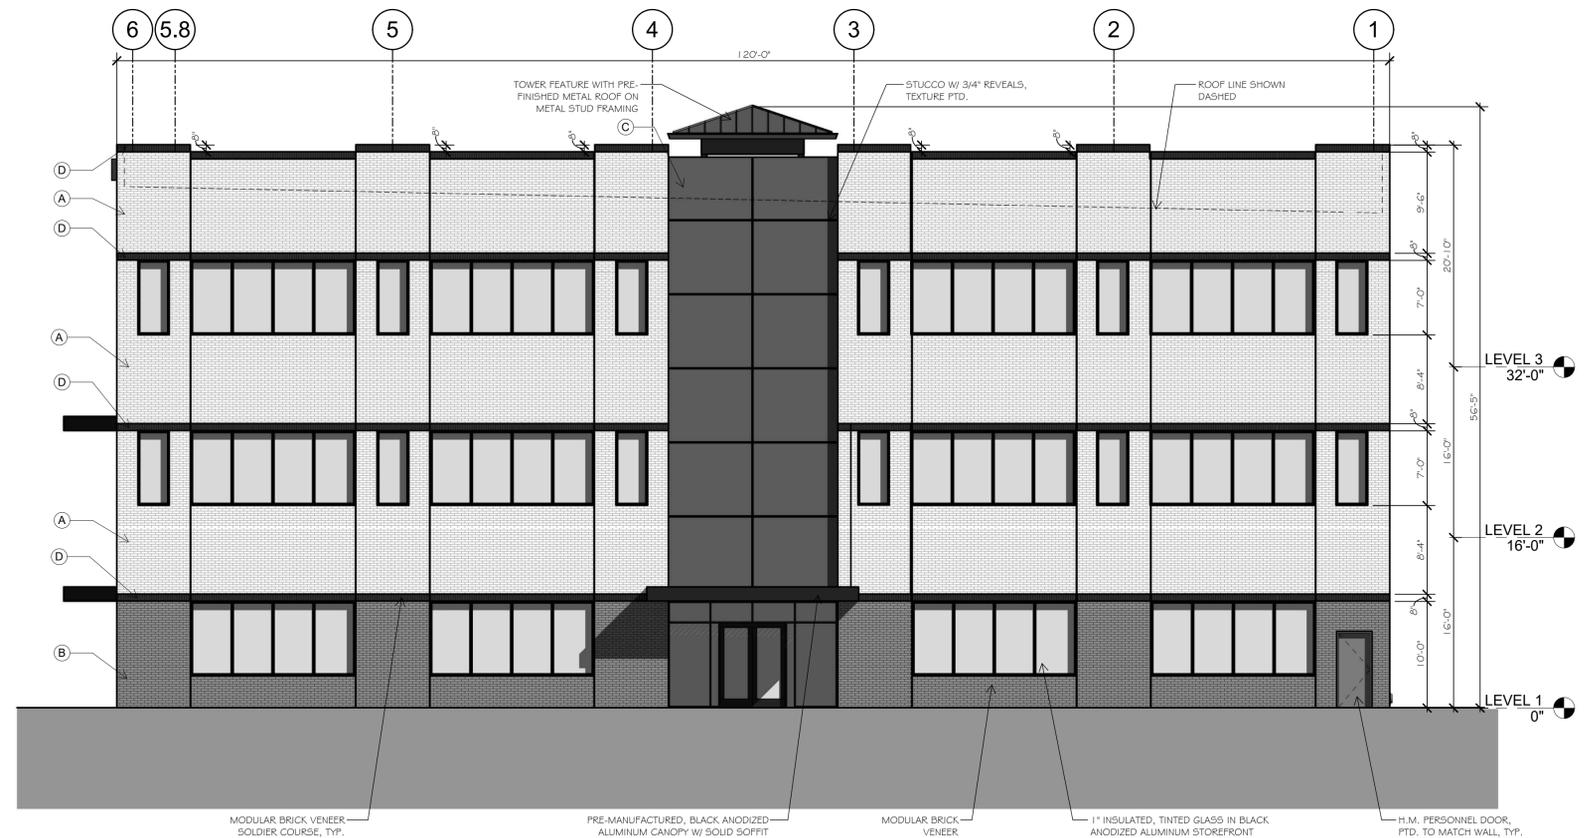

**2 SOUTH ELEVATION**  
SCALE: 1/8" = 1'-0"



**1 NORTH ELEVATION**  
SCALE: 1/8" = 1'-0"

MATERIAL SCHEDULE		
	A	FIELD - BRICK ASPEN WHITE SMOOTH
	B	ACCENT - BRICK BELGIAN GREY SMOOTH
	C	ACCENT - TEXTURE PAINTED SW 7674 PEPPERCORN
	D	ACCENT - BRICK CHARCOAL KLAYCOAT

FACADE MATERIAL CALCULATIONS					
NORTH ELEVATION			SOUTH ELEVATION		
MAT. TYPE	AREA (SF)	% OF NET FACADE	MAT. TYPE	AREA (SF)	% OF NET FACADE
TOTAL FACADE	6,379		TOTAL FACADE	6,379	
GLAZING	1,719	27% OF TOTAL	GLAZING	1,719	27% OF TOTAL
NET FACADE	4,660		NET FACADE	4,660	
ANODIZED METAL	70	1.5%	ANODIZED METAL	70	1.5%
PTD. STUCCO	646	13.9%	PTD. STUCCO	646	13.9%
PTD. METAL DOORS	0	0%	PTD. METAL DOORS	0	0%
PTD. BRICK	3,944	84.6%	PTD. BRICK	3,944	84.6%
EAST ELEVATION			WEST ELEVATION		
MAT. TYPE	AREA (SF)	% OF NET FACADE	MAT. TYPE	AREA (SF)	% OF NET FACADE
TOTAL FACADE	4,530		TOTAL FACADE	4,457	
GLAZING	1,414	31.2% OF TOTAL	GLAZING	1,040	23% OF TOTAL
NET FACADE	3,116		NET FACADE	3,417	
ANODIZED METAL	177	5.7%	ANODIZED METAL	4	.1%
PTD. STUCCO	585	18.8%	PTD. STUCCO	0	0%
PTD. METAL DOORS	0	0%	PTD. METAL DOORS	24	.7%
PTD. BRICK	2,354	75.5%	PTD. BRICK	3,389	99.2%

drawn: SF  
checked: ROBERT PROSS  
date: 03/09/2026

#	DATE	DESCRIPTION

**REVIEW ONLY**  
NOT FOR REGULATORY  
APPROVAL PERMIT OR  
CONSTRUCTION

**pross design group, incorporated**  
5510 Harvest Hill Road, Suite 100, Dallas, Texas 75250, 972/750-1400


**Samaritan's Purse**  
INTERNATIONAL RELIEF  
SAMARITAN'S PURSE  
OFFICE BUILDING  
COPPELL, TEXAS

job no  
2538  
sheet  
**A3.0**


MATERIAL SCHEDULE					
	A	FIELD - BRICK	ASPEN WHITE SMOOTH		
	B	ACCENT - BRICK	BELGIAN GREY SMOOTH		
	C	ACCENT - TEXTURE PAINTED	SW 7674 PEPPERCORN		
	D	ACCENT - BRICK	CHARCOAL KLAYCOAT		

FACADE MATERIAL CALCULATIONS					
NORTH ELEVATION			SOUTH ELEVATION		
MAT. TYPE	AREA (SF)	% OF NET FACADE	MAT. TYPE	AREA (SF)	% OF NET FACADE
TOTAL FACADE	6,379		TOTAL FACADE	6,379	
GLAZING	1,719	27% OF TOTAL	GLAZING	1,719	27% OF TOTAL
NET FACADE	4,660		NET FACADE	4,660	
ANODIZED METAL	70	1.5%	ANODIZED METAL	70	1.5%
PTD. STUCCO	646	13.9%	PTD. STUCCO	646	13.9%
PTD. METAL DOORS	0	0%	PTD. METAL DOORS	0	0%
PTD. BRICK	3,944	84.6%	PTD. BRICK	3,944	84.6%
EAST ELEVATION			WEST ELEVATION		
MAT. TYPE	AREA (SF)	% OF NET FACADE	MAT. TYPE	AREA (SF)	% OF NET FACADE
TOTAL FACADE	4,530		TOTAL FACADE	4,457	
GLAZING	1,414	31.2% OF TOTAL	GLAZING	1,040	23% OF TOTAL
NET FACADE	3,116		NET FACADE	3,417	
ANODIZED METAL	177	5.7%	ANODIZED METAL	41	1%
PTD. STUCCO	585	18.8%	PTD. STUCCO	0	0%
PTD. METAL DOORS	0	0%	PTD. METAL DOORS	24	.7%
PTD. BRICK	2,354	75.5%	PTD. BRICK	3,389	99.2%

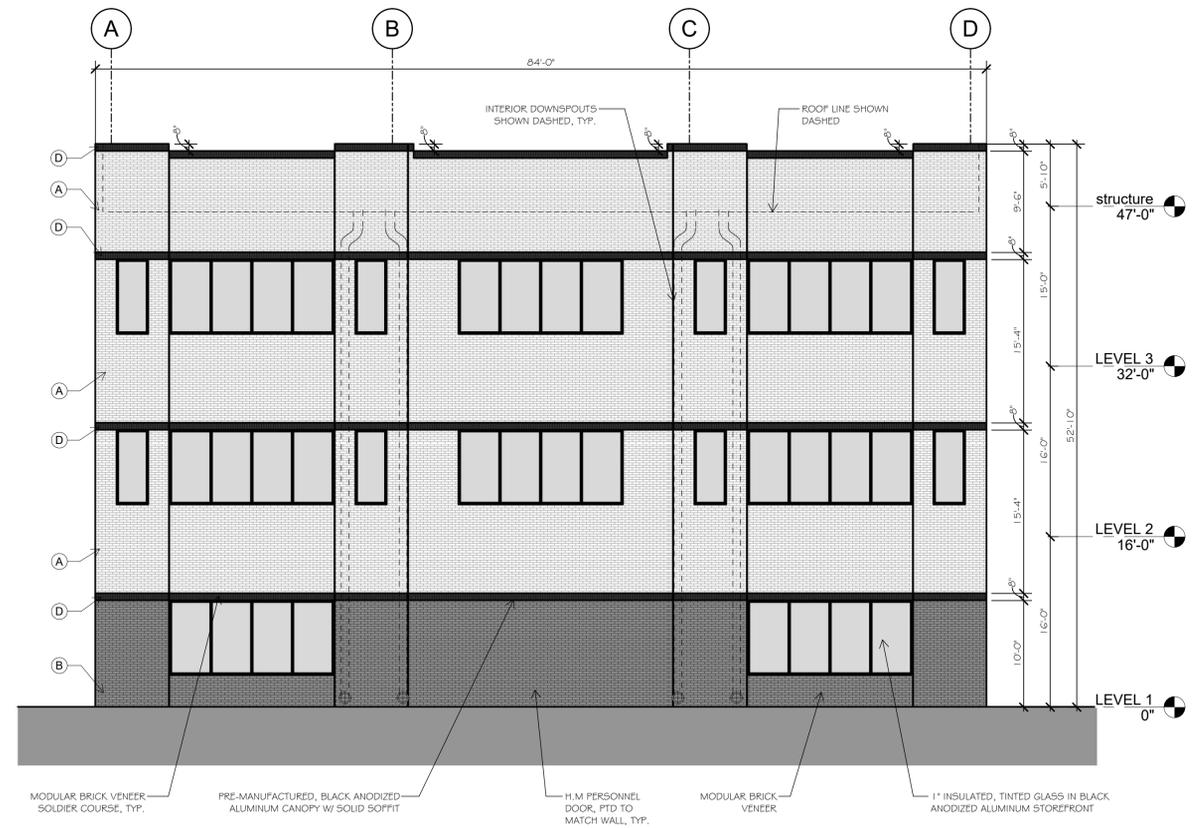

**2 WEST ELEVATION**  
SCALE: 1/8" = 1'-0"

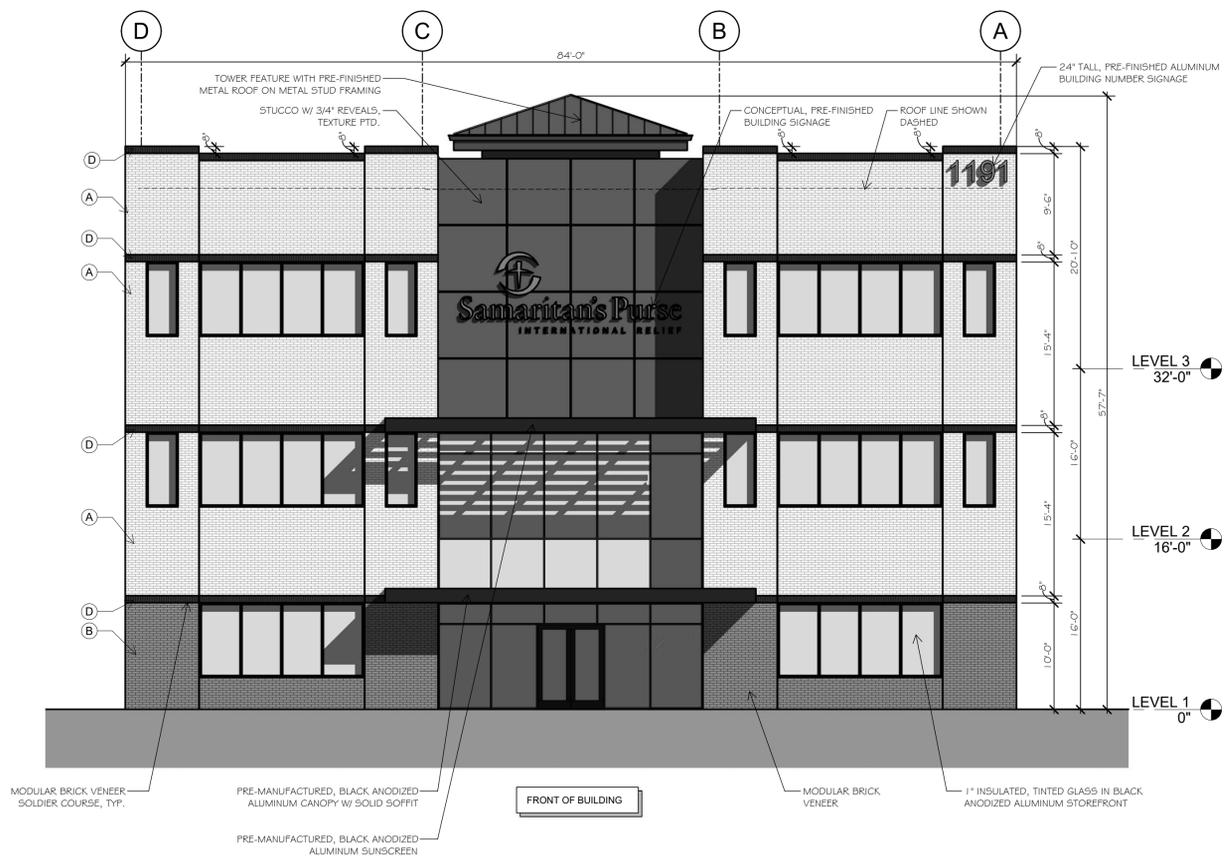

**1 EAST ELEVATION**  
SCALE: 1/8" = 1'-0"

drawn: SF  
checked: ROBERT PROSS  
date: 03/09/2026

#	DATE	DESCRIPTION

**REVIEW ONLY**  
NOT FOR REGULATORY APPROVAL PERMIT OR CONSTRUCTION

**pross design group, incorporated**  
5510 Harvest Hill Road, Suite 100, Dallas, Texas 75250, 972/758-1400

**Samaritan's Purse INTERNATIONAL RELIEF**  
OFFICE BUILDING  
COPPELL, TEXAS

job no 2538  
sheet  
**A3.1**

