


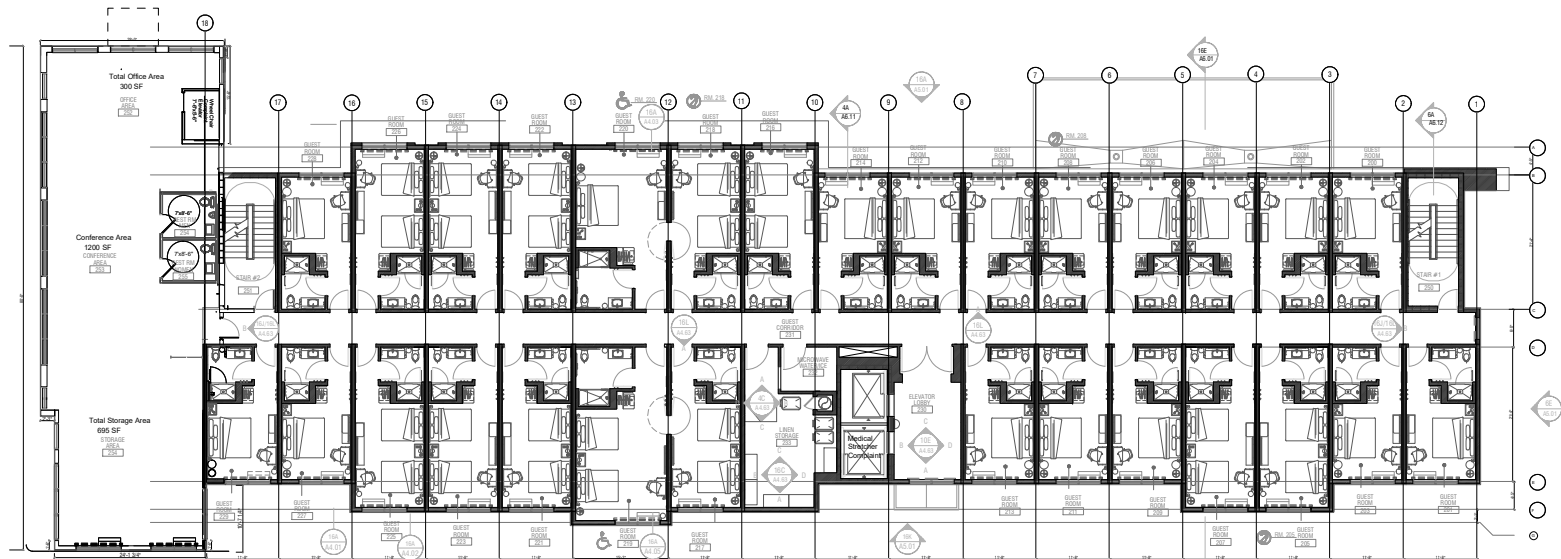

2ND FLOOR PLAN

Scale: 1/8"=1'-0"

LEVEL 02

© COPYRIGHT



by Hilton

NORTH AMERICA

PROTOTYPE

Version 2.3

DESIGNER AND DEVELOPER
ALUX CONSTRUCTION & DEVELOPMENT, LLC
2071 NORTH COLLINS BLVD.
SUITE 200, RICHMOND
TX 75402
TEL: (832) 488-8744
FAX: (832) 488-8865

Issue Log:
Original Date:
October 2024
2nd Sub: May 2025

CHG 000000

OWNER:
Enterprise America
12222 Merit Dr.
Dallas, TX 75244
Tel: 214-855-6677

PROJECT:
Tru by Hilton-Coppell, TX
456 Freepoint Pkwy
Coppell, TX 75006


This drawing is the property of Alux Construction & Development, LLC. It is to be used only for the project and location specified. It is not to be reproduced, copied, or used for any other purpose without the written consent of Alux Construction & Development, LLC. The user of this drawing assumes all liability for any errors or omissions. The user of this drawing also assumes all liability for any damages, including but not limited to, consequential damages, arising from the use of this drawing. The user of this drawing also assumes all liability for any costs, including but not limited to, attorney's fees, arising from the use of this drawing. The user of this drawing also assumes all liability for any losses, including but not limited to, lost profits, arising from the use of this drawing. The user of this drawing also assumes all liability for any other damages, including but not limited to, damages to property, arising from the use of this drawing. The user of this drawing also assumes all liability for any other losses, including but not limited to, losses of time, arising from the use of this drawing. The user of this drawing also assumes all liability for any other damages, including but not limited to, damages to reputation, arising from the use of this drawing. The user of this drawing also assumes all liability for any other losses, including but not limited to, losses of business, arising from the use of this drawing. The user of this drawing also assumes all liability for any other damages, including but not limited to, damages to credit, arising from the use of this drawing. The user of this drawing also assumes all liability for any other losses, including but not limited to, losses of income, arising from the use of this drawing. The user of this drawing also assumes all liability for any other damages, including but not limited to, damages to health, arising from the use use of this drawing. The user of this drawing also assumes all liability for any other damages, including but not limited to, damages to credit, arising from the use of this drawing. The user of this drawing also assumes all liability for any other losses, including but not limited to, losses of income, arising from the use of this drawing. The user of this drawing also assumes all liability for any other damages, including but not limited to, damages to health, arising from the use of this drawing. The user of this drawing also assumes all liability for any other losses, including but not limited to, losses of life, arising from the use of this drawing.

Dwg Title:
2nd Floor Plan

Scale:
1/8"=1'-0"

Sheet Number:
A-2.01B

Project Number:
23-267ND/DFWOP

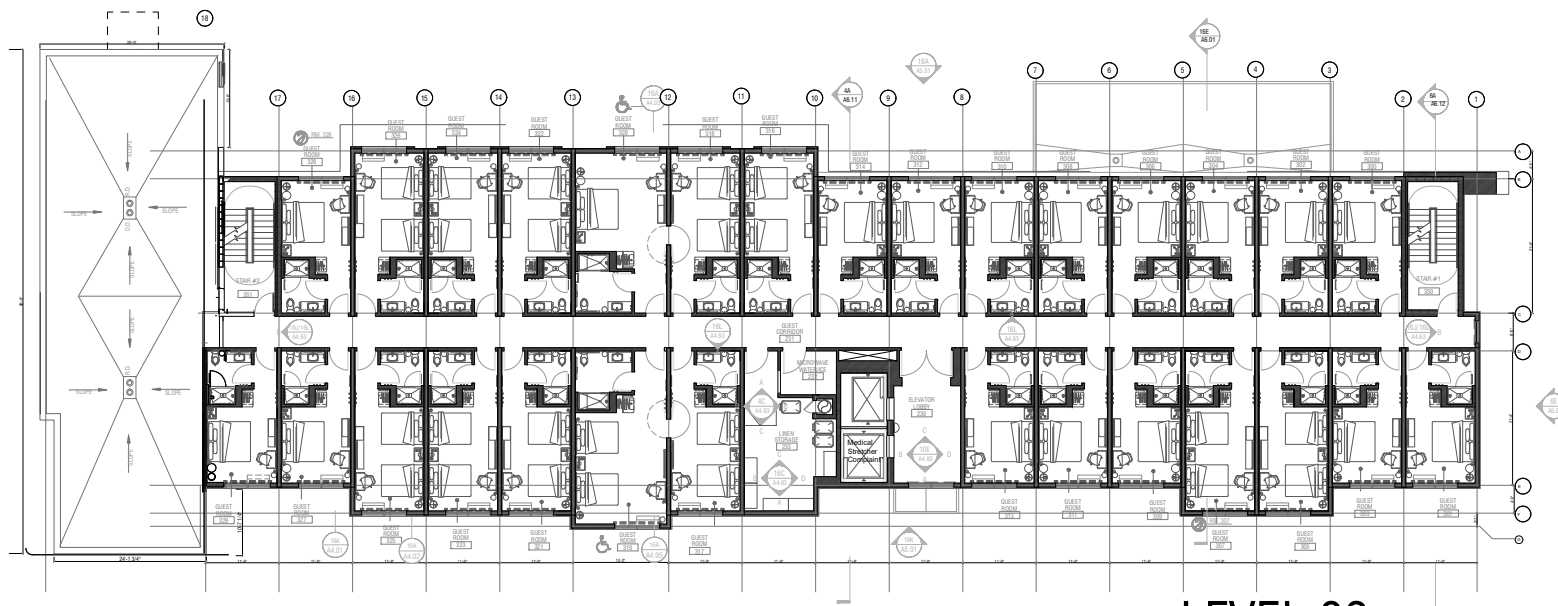

3RD FLOOR PLAN

Scale: 1/8" = 1'-0"

LEVEL 03

© COPYRIGHT



NORTH AMERICA
PROTOTYPE
Version 2.3

DESIGNER AND DEVELOPER
ALUX CONSTRUCTION & DEVELOPMENT, LLC
2071 NORTH COLLINS BLVD.
SUITE 200, RICHMOND
TEXAS 77406
TEL: (832) 488-8794
FAX: (832) 488-8865

Issue Log:
Original Date:
October 2024
2nd Sub: May 2025

CHY 000000

OWNER:
Enterprise America
12222 Merit Dr.
Dallas, TX 75243
Tel: 214-855-6677

PROJECT:
Tru by Hilton-Coppell, TX
456 Freepoint Pkwy
Coppell, TX 75006


THIS DOCUMENT IS THE PROPERTY OF ALUX CONSTRUCTION & DEVELOPMENT, LLC. IT IS TO BE USED FOR THE PROJECT AND SITE SPECIFICALLY IDENTIFIED HEREIN. IT IS NOT TO BE REPRODUCED, COPIED, OR TRANSMITTED IN ANY FORM OR BY ANY MEANS, ELECTRONIC OR MECHANICAL, INCLUDING PHOTOCOPYING, RECORDING, OR BY ANY INFORMATION STORAGE AND RETRIEVAL SYSTEM, WITHOUT THE WRITTEN PERMISSION OF ALUX CONSTRUCTION & DEVELOPMENT, LLC. ANY UNAUTHORIZED USE OF THIS DOCUMENT IS PROHIBITED AND WILL BE CONSIDERED A VIOLATION OF THE COPYRIGHT LAWS OF THE UNITED STATES OF AMERICA.

Dwg Title:
3rd Floor Plan

Scale:
1/8"=1'-0"

Sheet Number:
A-2.01C

Project Number:
23-267ND/DFWOP

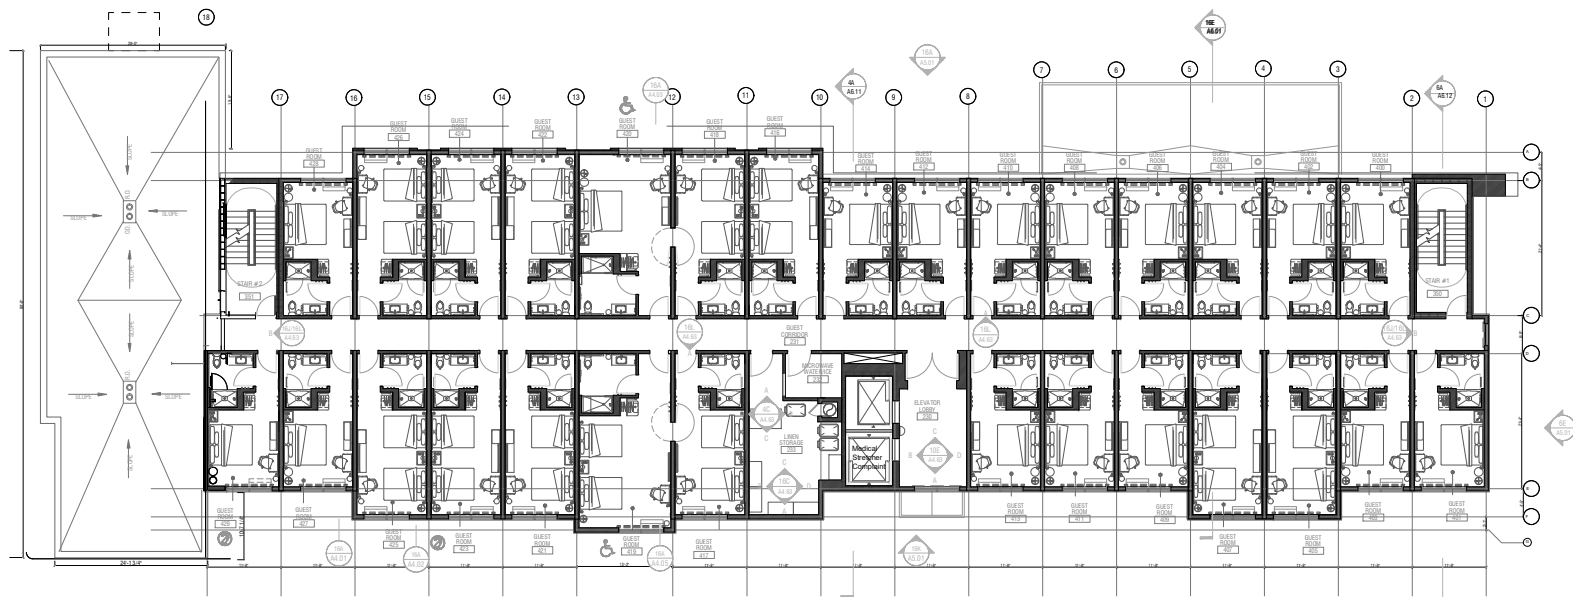

LEVEL 04

4TH FLOOR PLAN

Scale: 1/8" = 1'-0"

© COPYRIGHT



NORTH AMERICA
PROTOTYPE
Version 2.3

DESIGNER AND DEVELOPER
ALUX CONSTRUCTION & DEVELOPMENT, LLC
8071 NORTH COLLINS BLVD
SUITE 300, RICHMOND
TX 77406
TEL: 832.482.5714
FAX: 832.482.5460

Issue Log:
Original Date:
October 2024
2nd Sub: May 2025

BY COMMENTS

OWNER:
Enterprise America
1222 West Dr.
Suite 970
Dallas, TX 75261
Tel: 214-665-6677

PROJECT:
Tru by Hilton-Coppell, TX
456 Freepoint Pkwy
Coppell, TX 75006

THIS DOCUMENT IS THE PROPERTY OF ALUX CONSTRUCTION & DEVELOPMENT, LLC. IT IS TO BE USED ONLY FOR THE PROJECT AND SITE SPECIFICALLY IDENTIFIED HEREIN. IT IS NOT TO BE REPRODUCED, COPIED, OR TRANSMITTED IN ANY FORM OR BY ANY MEANS, ELECTRONIC OR MECHANICAL, INCLUDING PHOTOCOPYING, RECORDING, OR BY ANY INFORMATION STORAGE AND RETRIEVAL SYSTEM, WITHOUT THE WRITTEN PERMISSION OF ALUX CONSTRUCTION & DEVELOPMENT, LLC. ANY UNAUTHORIZED USE OF THIS DOCUMENT IS STRICTLY PROHIBITED.

Dwg Title:
4th Floor Plan
Scale:
1/8"=1'-0"
Sheet Number:
A-2.01D
Project Number:
23-267ND/DFWOP