




2 ENCLOSURES PROVIDED ONSITE  
EACH ENCLOSURE TO BE BUILT AS SHOWN BELOW

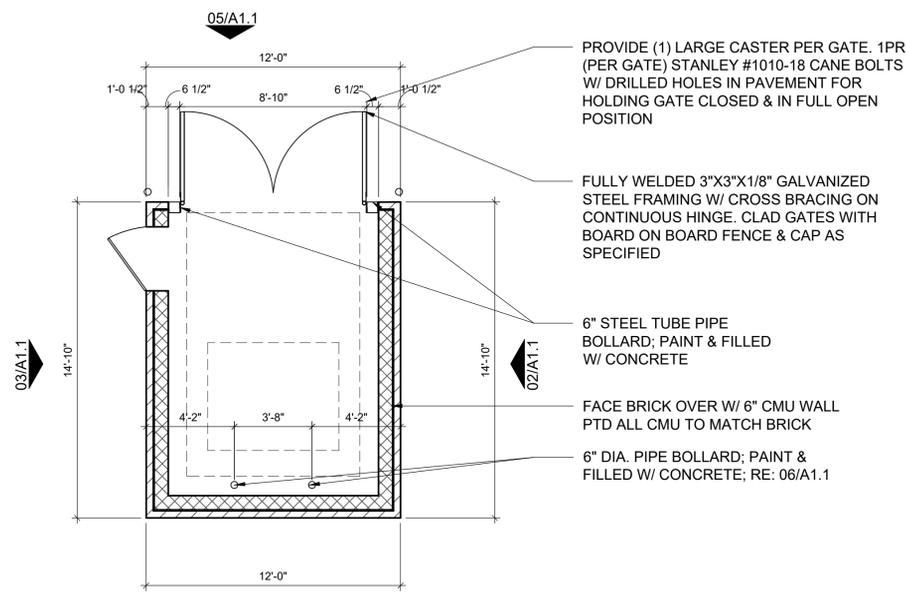


**01 DUMPSTER FLOOR PLAN**  
SCALE 1/4"=1'-0"

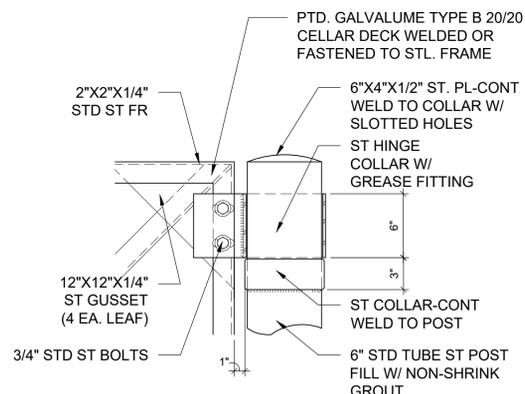


**06 DETAIL AT GATE POST**  
N.T.S.

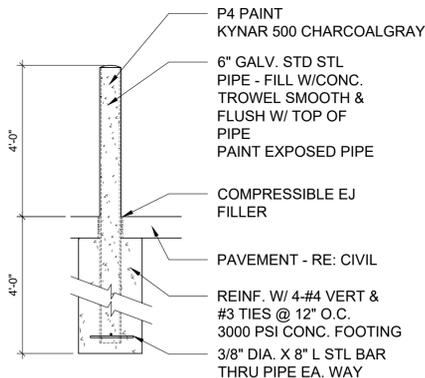


**07 DETAIL AT BOLLARD**  
N.T.S.

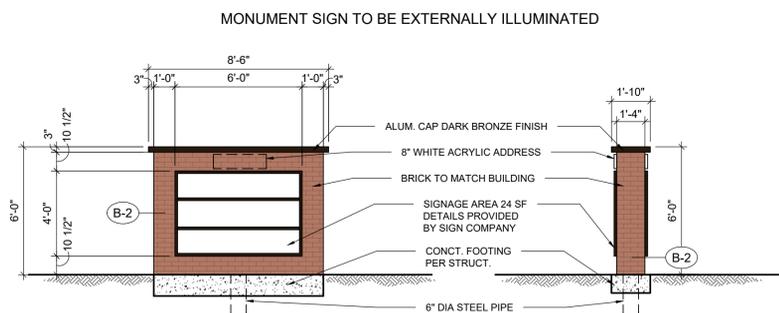


**08 MONUMENT SIGN ELEVATIONS**  
SCALE 1/4"=1'-0"

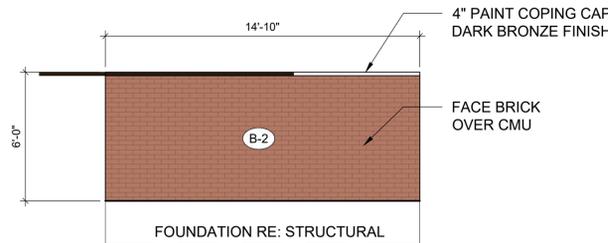


**02 DUMPSTER ELEVATION**  
SCALE 1/4"=1'-0"

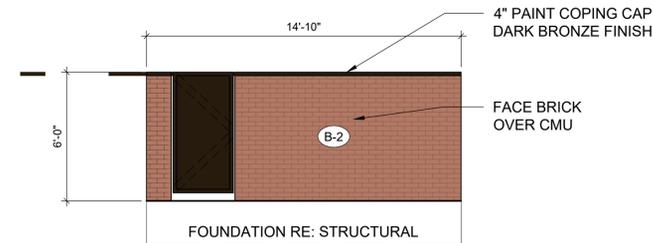


**03 DUMPSTER ELEVATION**  
SCALE 1/4"=1'-0"

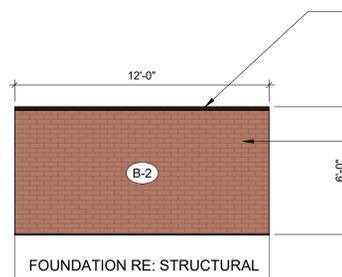

**04 DUMPSTER ELEVATION**  
SCALE 1/4"=1'-0"

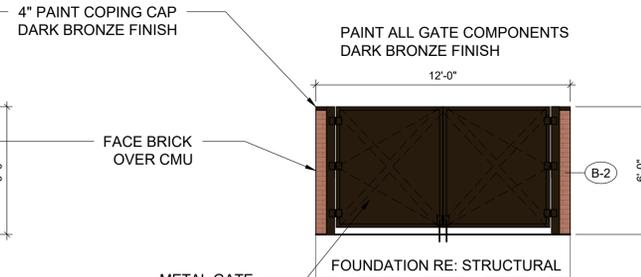

**05 DUMPSTER ELEVATION**  
SCALE 1/4"=1'-0"

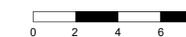

MEP ENGINEER:  
LARRY L. BLACKMON INC.  
6716 AZLE AVENUE  
FT. WORTH, TEXAS 76135  
817.238.9801 O.

STRUCT. ENGINEER:  
RTN DESIGN ASSOCIATES  
775 HUNTERS GLEN  
ROCKWALL, TEXAS 75032  
972.524.8600 C.

CIVIL ENGINEER:  
DR RANKIN, PLLC  
2321 DAYBREAK TRAIL  
PLANO, TEXAS 75093  
972.378.0683 O.

LANDSCAPE ARCHITECT:  
STUDIO GREEN SPOT, INC.  
1782 W. McDERMOTT DRIVE  
ALLEN, TEXAS 75013  
469.369.4448 O.

OWNER:  
RCM CAPITAL INVESTMENTS, LLC.  
5830 GRANITE PKWY, #100  
PLANO, TEXAS 75025  
501.690.2166 C.

RCM CAPITAL INVESTMENTS LLC  
THE SHOPS AT SANDY LAKE ADD  
LOT 1, BLOCK A  
141 W. SANDY LAKE  
COPPELL, TX 75019

FOR INTERIM  
NOT FOR REGULATORY  
PERMIT OR CONSTRUCTION

ARCHITECT FER  
TX. REGISTRATION #26463  
DATE 03/03/26

DRAWN: W.V.  
CHECKED BY: F.E.R.

DATE	ISSUED FOR
02/17/26	SPS
03/03/26	SPS

**CONTACT INFOMATION**

ARCHITECT:	LEGACY ADPR FIDELINA E. RAMIREZ, RA 1245 SOUTHRIDGE CT. SUITE 102 HURST, TEXAS 76053 817.864.8702 O.
OWNER:	RCM CAPITAL INVESTMENTS, LLC. TYLER ALLEY 5830 GRANITE PKWY, #100 PLANO, TEXAS 75025 501.690.2166 C.
CIVIL:	DR RANKIN, PLLC. DONALD R. RANKIN, P.E. 2321 DAYBREAK TRAIL PLANO, TEXAS 75093 972.378.0683 O.

**BUILDING ELEVATION DETAILS**

CASE NAME:	THE SHOPS AT SANDY LAKE ADDITION LOT 1, BLOCK A
CASE ADDRESS:	141 W. SANDY LAKE COPPELL, TX 75019
PREPARED BY:	FIDELINA E. RAMIREZ, ARCHITECT
DATE PREPARED:	MARCH 3, 2026

© COPYRIGHT 2026

SHEET

**A5.1**

26004ROS

FILE NUMBER: SP-26-XXXX

LEGACY ADPR ALL RIGHTS RESERVED. THIS DRAWING AND ITS REPRODUCTION ARE THE PROPERTY OF LEGACY ADPR. IT MAY NOT BE REPRODUCED, PUBLISHED, OR USED IN ANY WAY WITHOUT THE WRITTEN PERMISSION OF LEGACY ADPR.