



LEGACY ADPR ALL RIGHTS RESERVED. THIS DRAWING AND ITS REPRODUCTION ARE THE PROPERTY OF LEGACY ADPR. IT MAY NOT BE REPRODUCED, PUBLISHED, OR USED IN ANY WAY WITHOUT THE WRITTEN PERMISSION OF LEGACY ADPR. PURSUANT TO RULE 1-103 (D) OF THE RULES AND REGULATIONS OF THE TEXAS BOARD OF ARCHITECTURAL EXAMINERS


2 ENCLOSURES PROVIDED ONSITE
EACH ENCLOSURE TO BE BUILT AS SHOWN BELOW

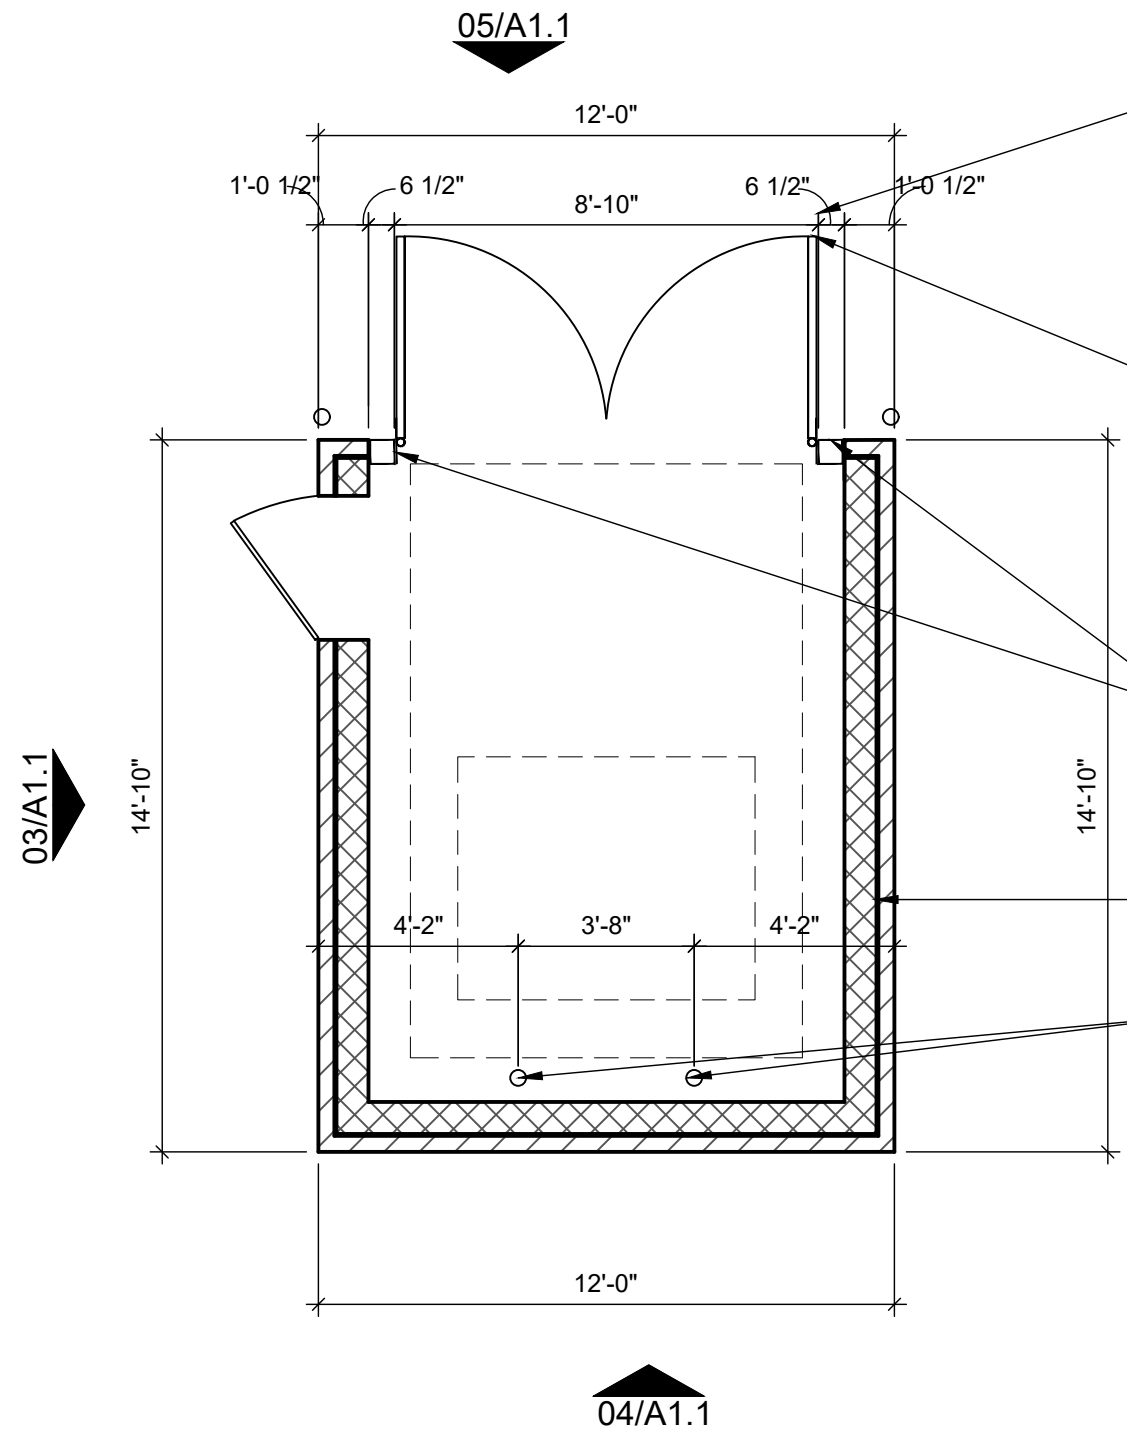

01 DUMPSTER FLOOR PLAN
SCALE 1/4"=1'-0"

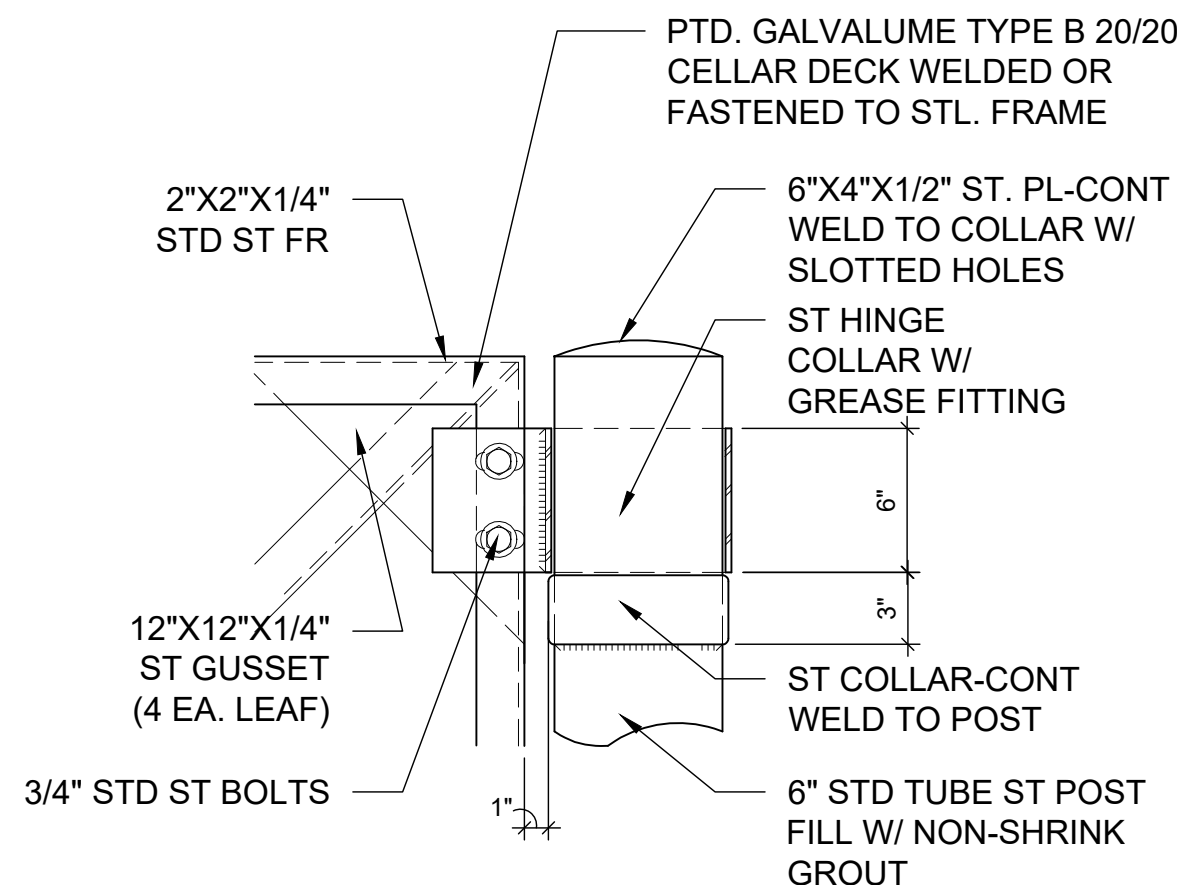

06 DETAIL AT GATE POST
N.T.S.

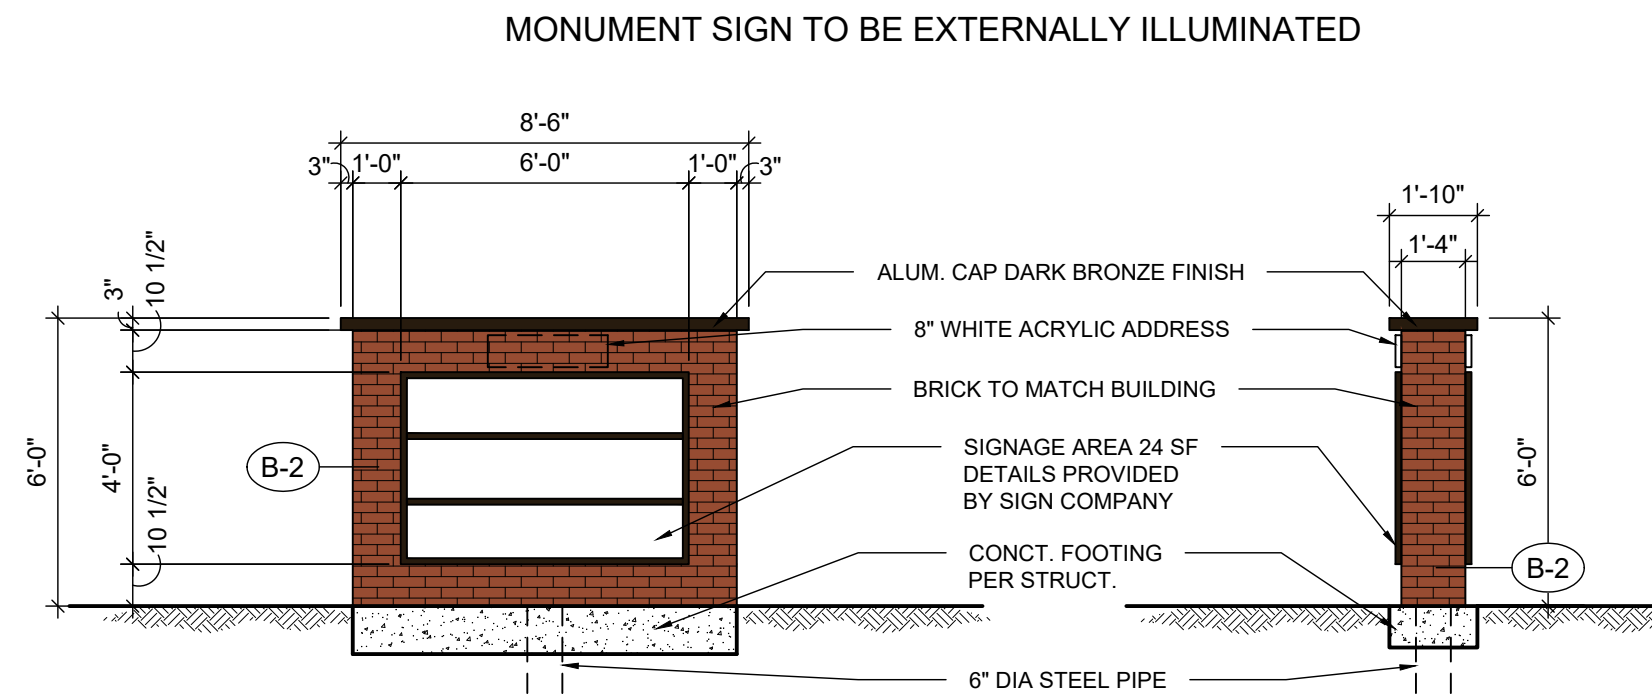

08 MONUMENT SIGN ELEVATIONS
SCALE 1/4"=1'-0"


PROVIDE (1) LARGE CASTER PER GATE. 1PR (PER GATE) STANLEY #1010-18 CANE BOLTS W/ DRILLED HOLES IN PAVEMENT FOR HOLDING GATE CLOSED & IN FULL OPEN POSITION

FULLY WELDED 3"x3"x1/8" GALVANIZED STEEL FRAMING W/ CROSS BRACING ON CONTINUOUS HINGE. METAL DECKING GATES


6" STEEL TUBE PIPE BOLLARD; PAINT & FILLED W/ CONCRETE

FACE BRICK OVER W/ 6" CMU WALL PTD ALL CMU TO MATCH BRICK


6" DIA. PIPE BOLLARD; PAINT & FILLED W/ CONCRETE; RE: 06/A1.1

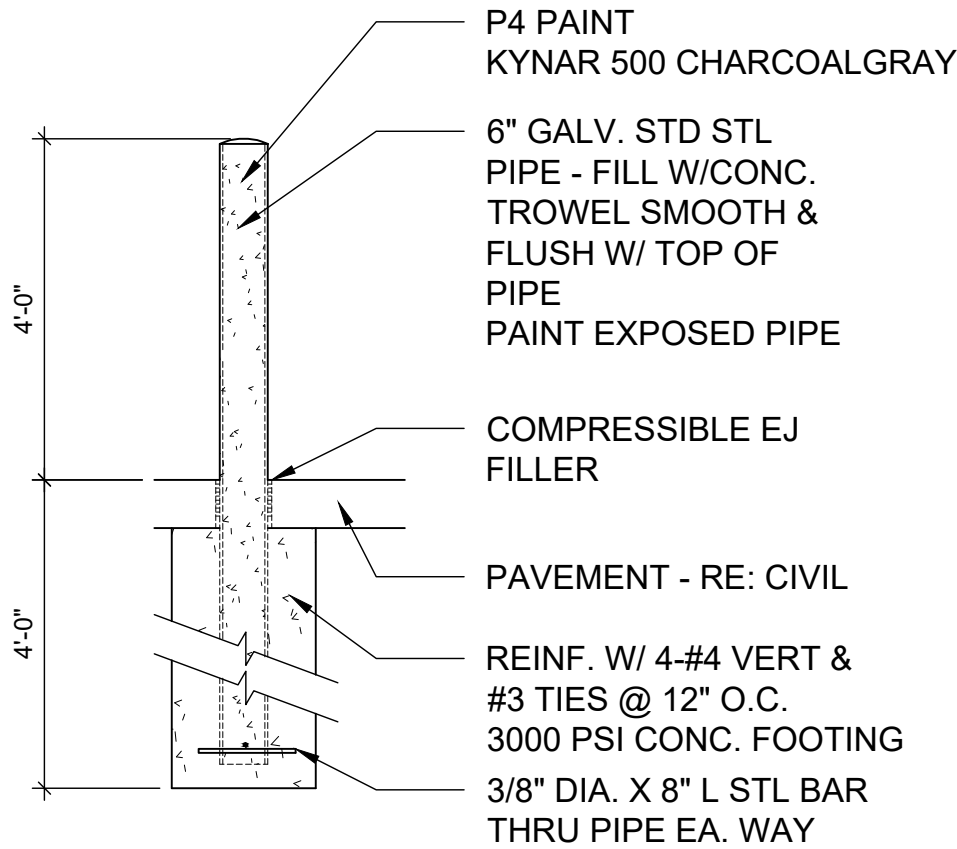


07 DETAIL AT BOLLARD
N.T.S.

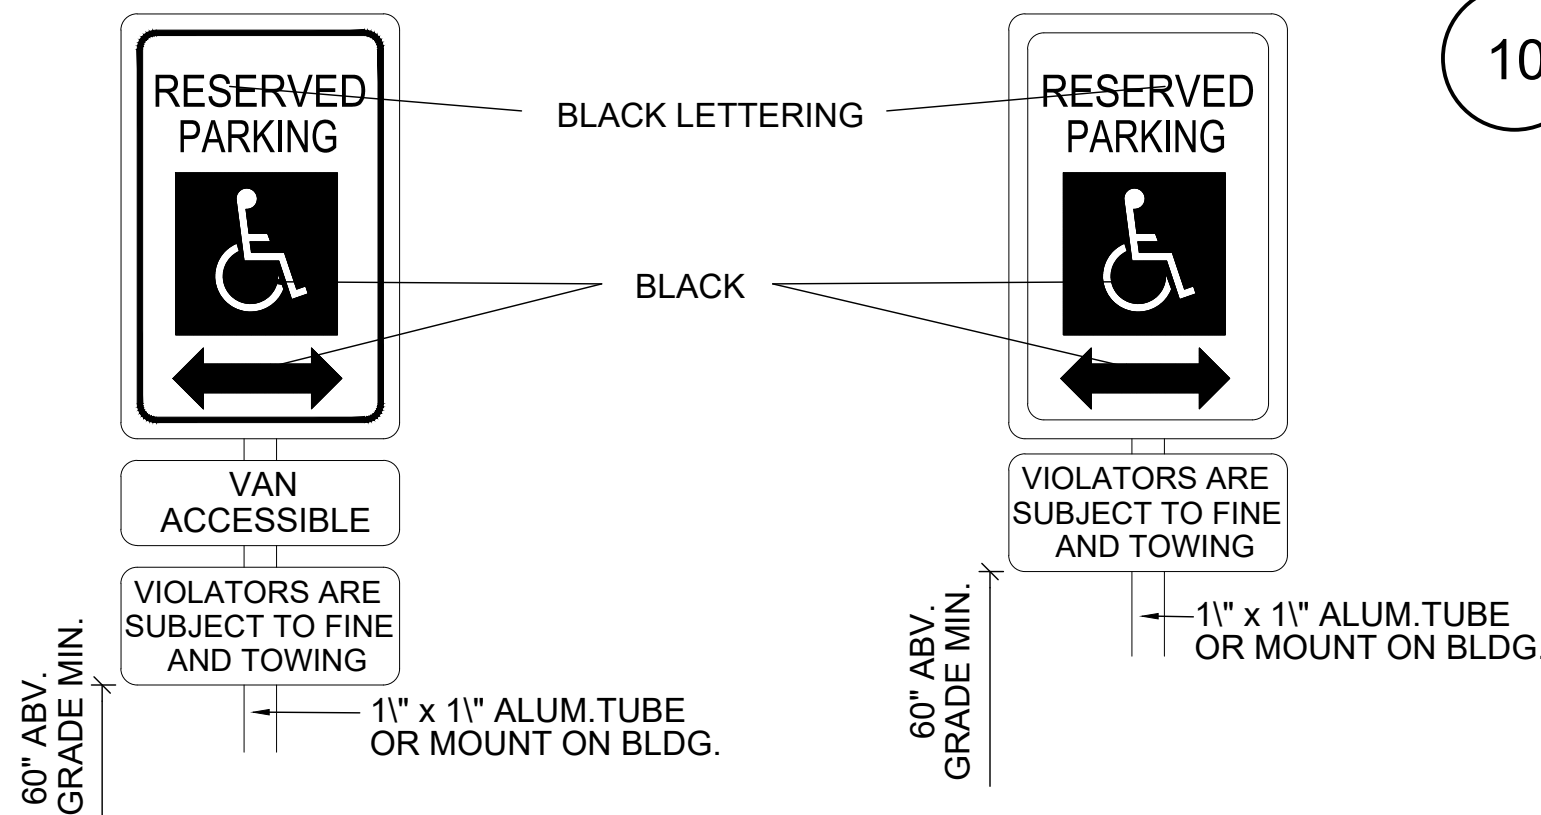


09 ADA SIGNAGE
SCALE 1/8"=1'-0"

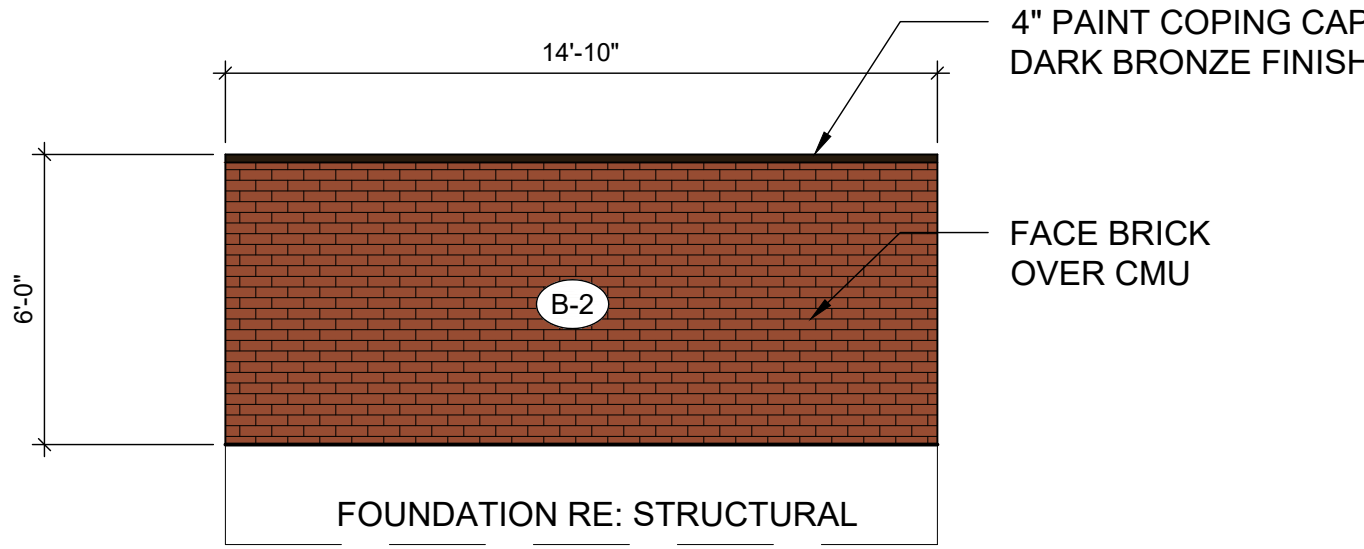


02 DUMPSTER ELEVATION
SCALE 1/4"=1'-0"

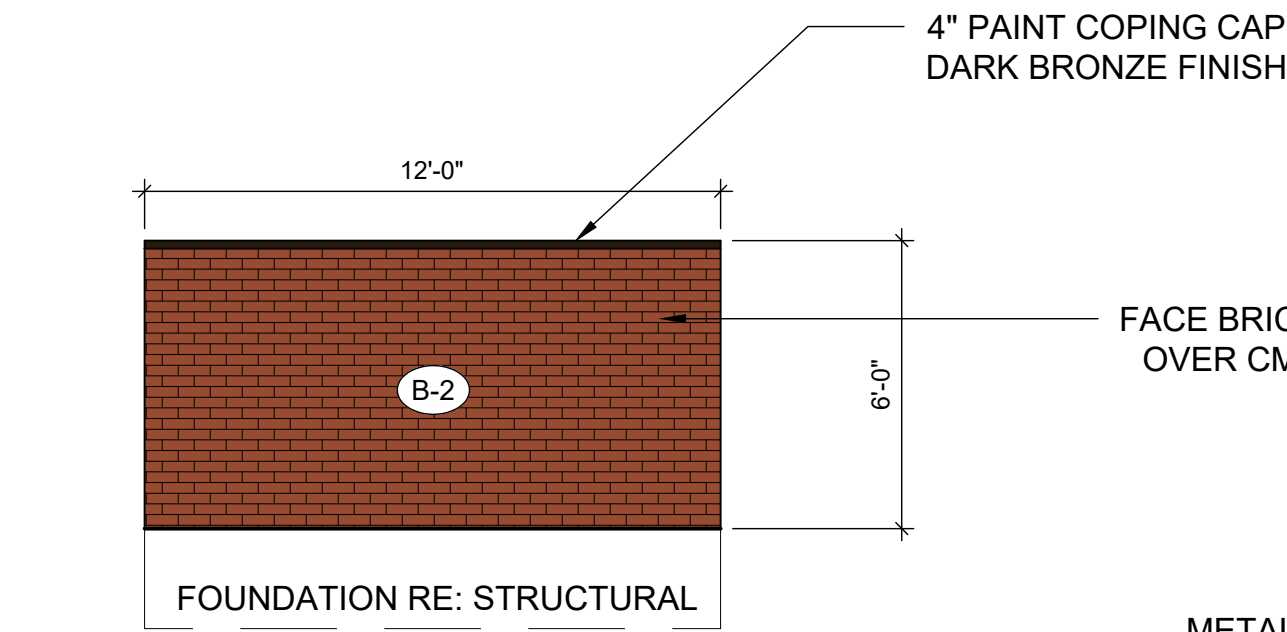


04 DUMPSTER ELEVATION
SCALE 1/4"=1'-0"

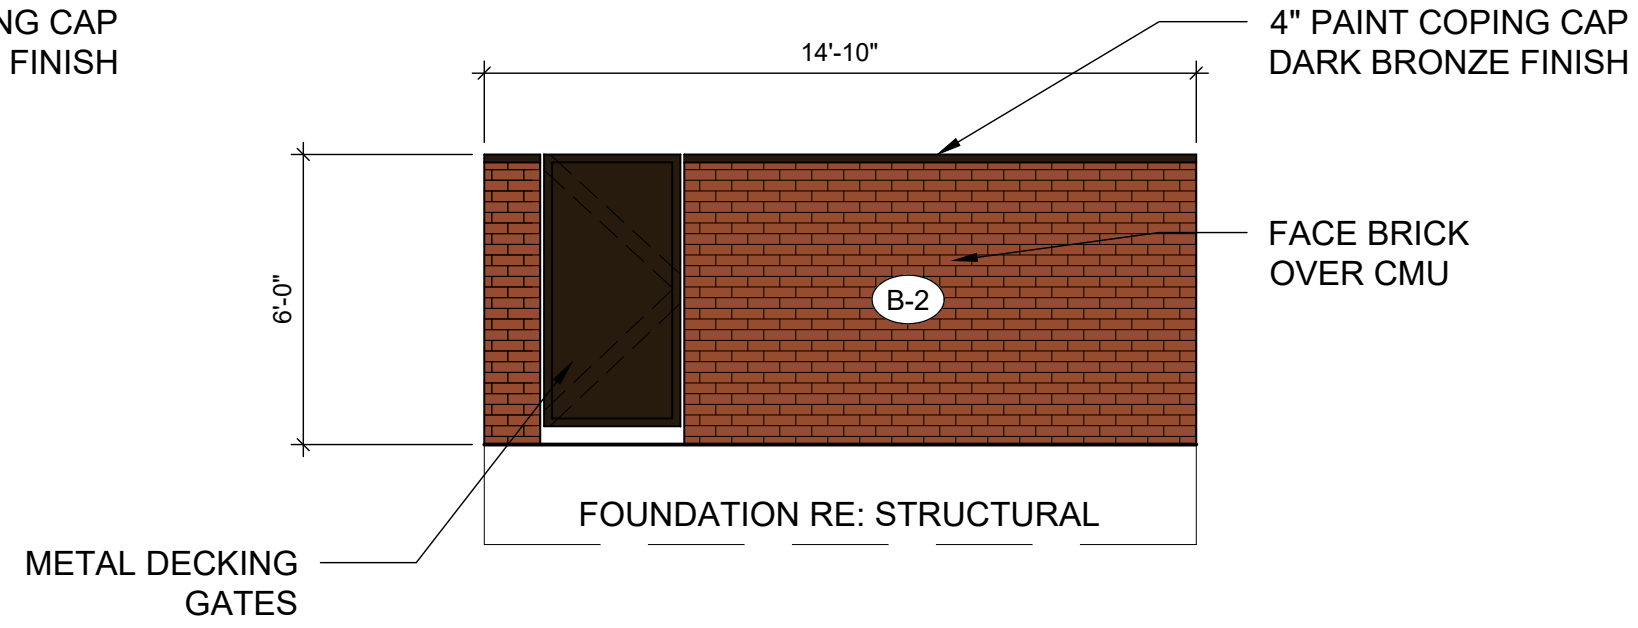


03 DUMPSTER ELEVATION
SCALE 1/4"=1'-0"

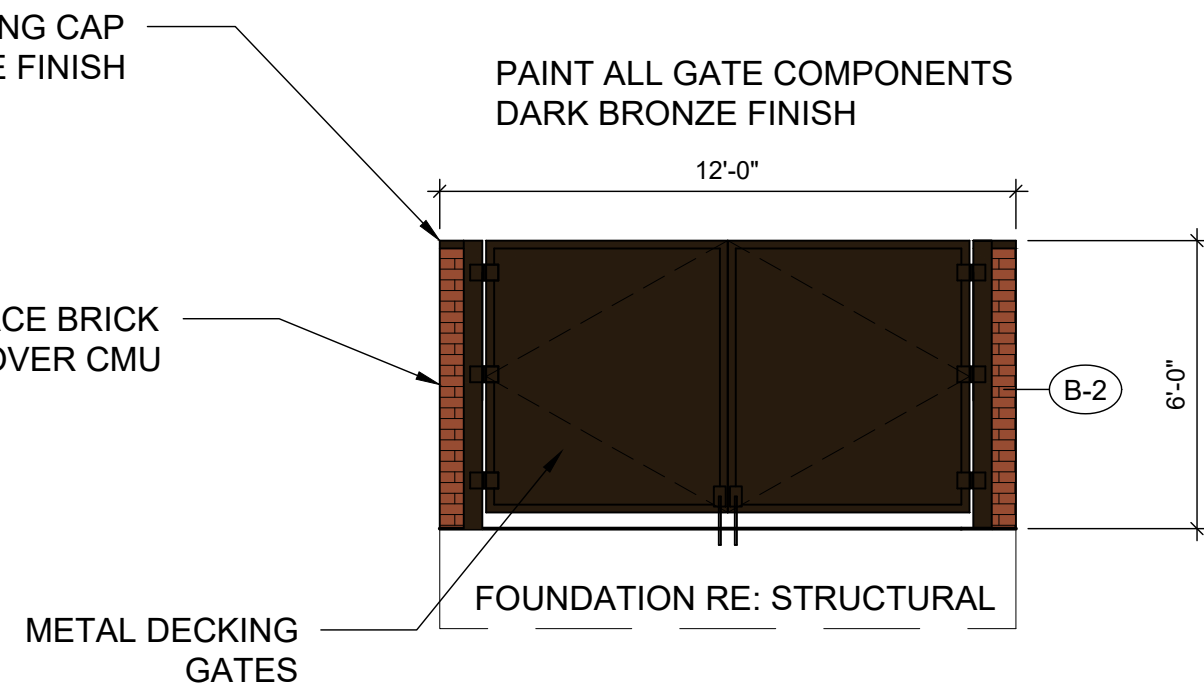


05 DUMPSTER ELEVATION
SCALE 1/4"=1'-0"

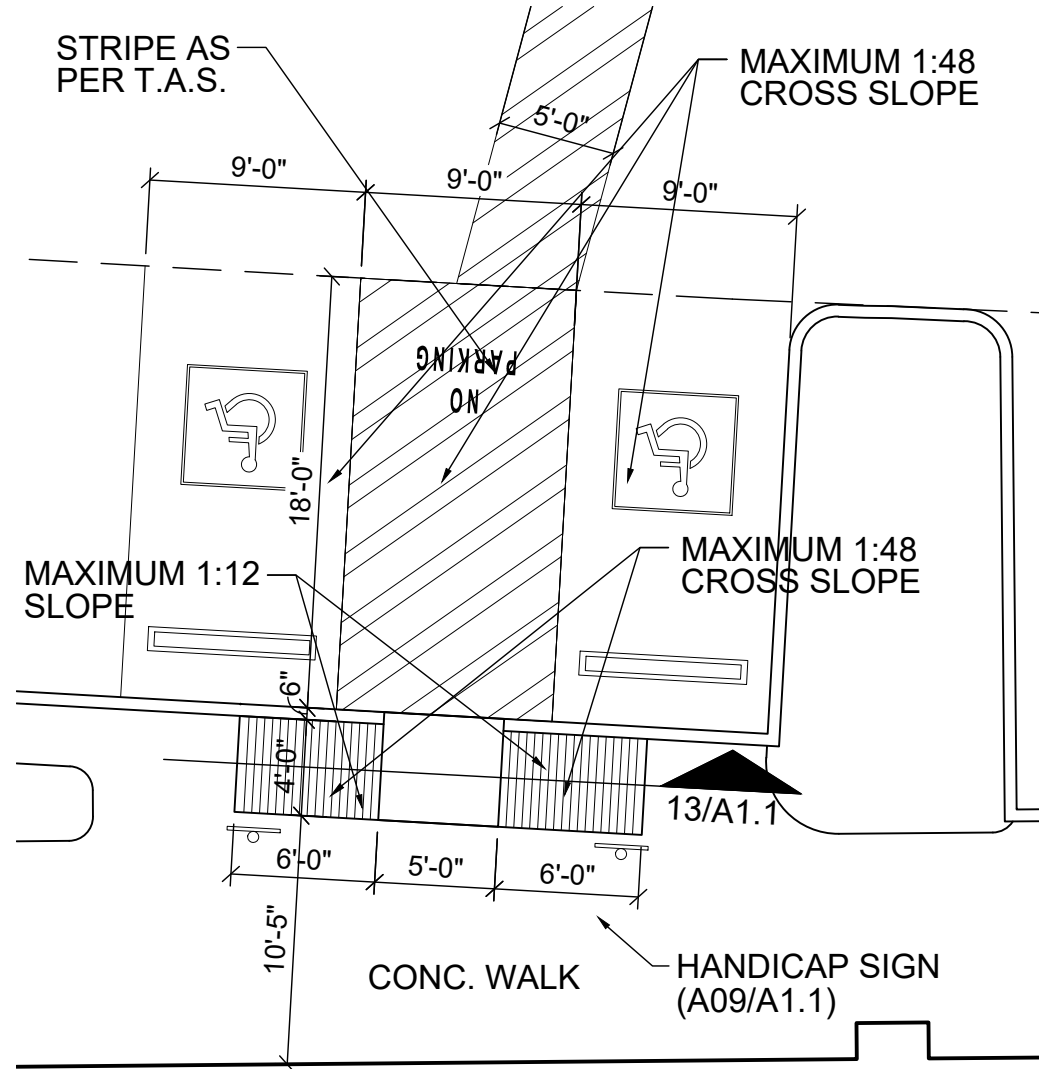


10 ADA PARKING STALL
SCALE 1/8"=1'-0"

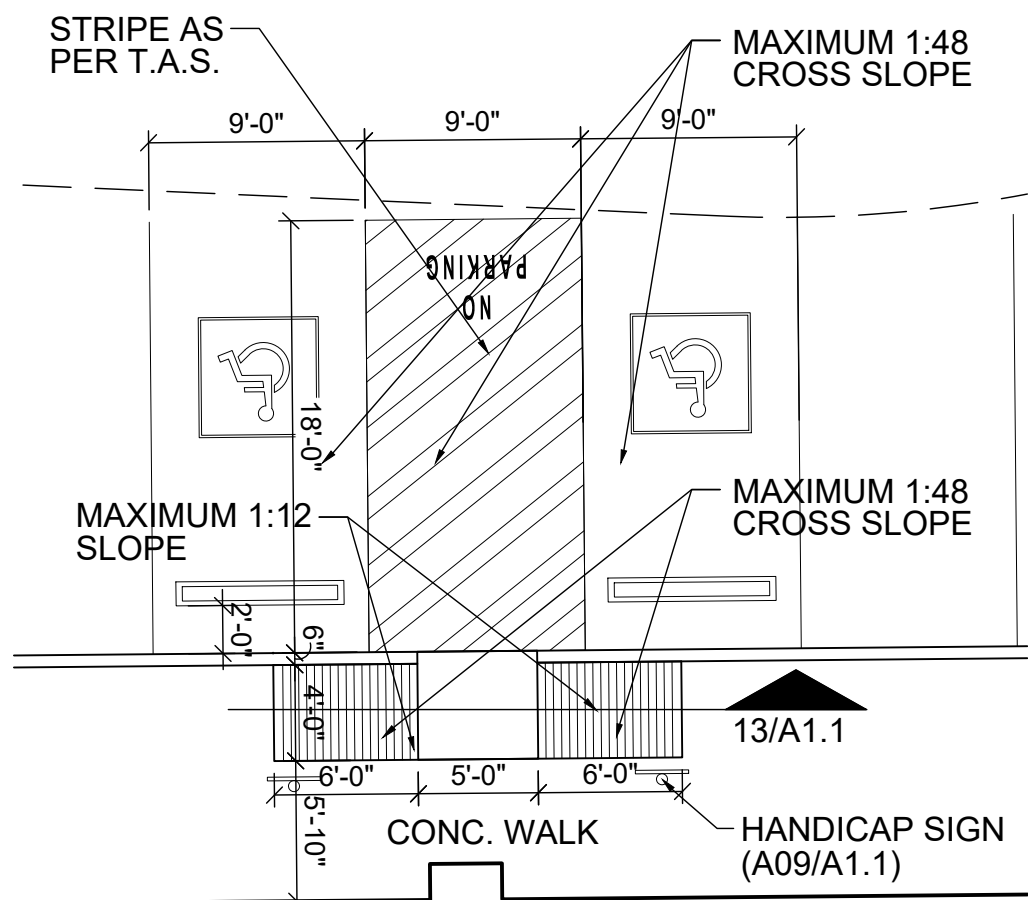


11 ADA PARKING STALL
SCALE 1/8"=1'-0"

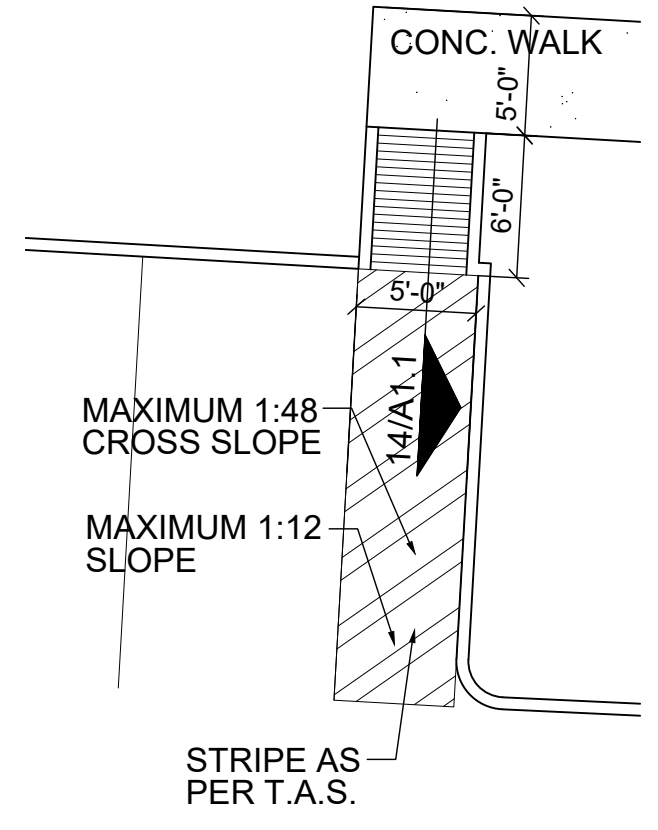

12 ADA RAMP
SCALE 1/8"=1'-0"

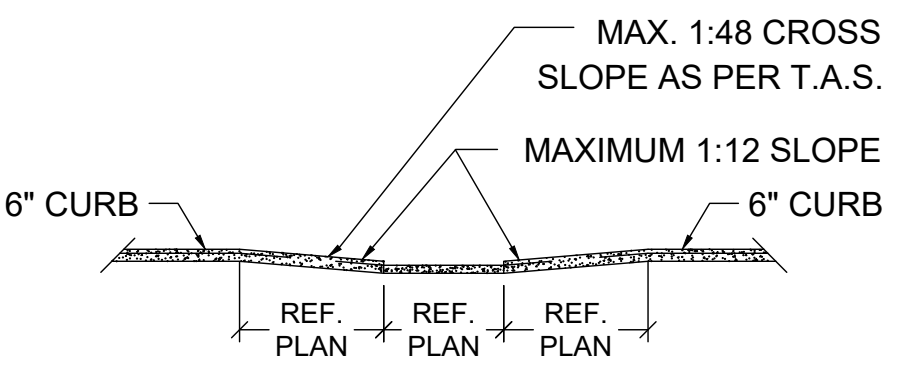

13 ADA RAMP SECTION
SCALE 1/8"=1'-0"

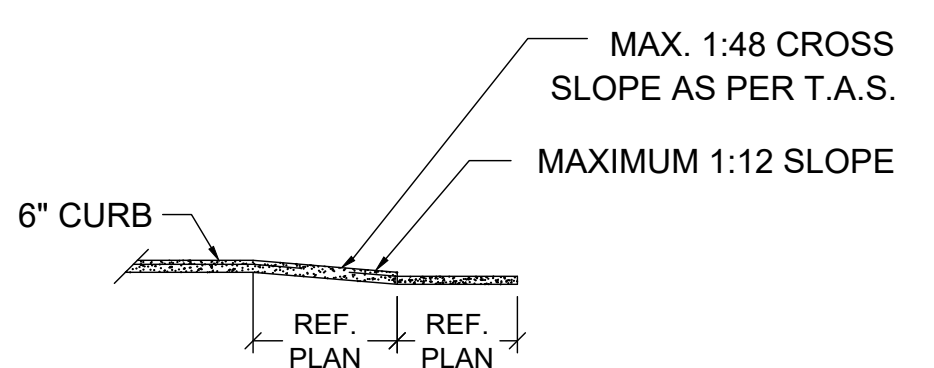

14 ADA RAMP SECTION
SCALE 1/8"=1'-0"



MEP ENGINEER:
LARRY L. BLACKMON INC.
6716 AZLE AVENUE
FT. WORTH, TEXAS 76135
817.238.9801 O.


STRUCT. ENGINEER:
LOBSINGER & POTTS
STRUCTURAL ENGINEERING
PO BOX 560215
THE COLONY, TX. 75056
817.488.9933 O.

CIVIL ENGINEER:
DR RANKIN, PLLC
2321 DAYBREAK TRAIL
PLANO, TEXAS 75093
972.378.0683 O.

LANDSCAPE ARCHITECT:
STUDIO GREEN SPOT, INC.
1782 W. McDERMOTT DRIVE
ALLEN, TEXAS 75013
469.369.4448 O.

OWNER:
RCM CAPITAL
INVESTMENTS, LLC.
5830 GRANITE PKWY, #100
PLANO, TEXAS 75025
501.690.2166 C.

RCM CAPITAL INVESTMENTS LLC
THE SHOPS AT SANDY LAKE ADD
LOT 1, BLOCK A
141 W. SANDY LAKE
COPELL, TX 75019

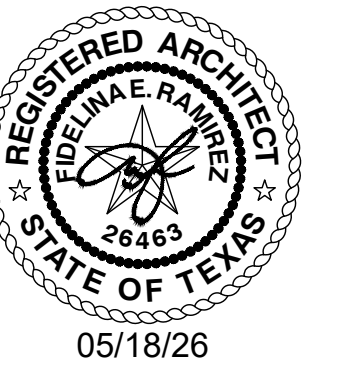

DRAWN: J.V.B.

CHECKED BY: F.E.R.

DATE ISSUED FOR

02/17/26 SPS

03/03/26 SPS

05/18/26 PERMIT

© COPYRIGHT 2026

SHEET

A1.1
26004ROS