



11 West Elevation
Scale: 1/16" = 1'-0"

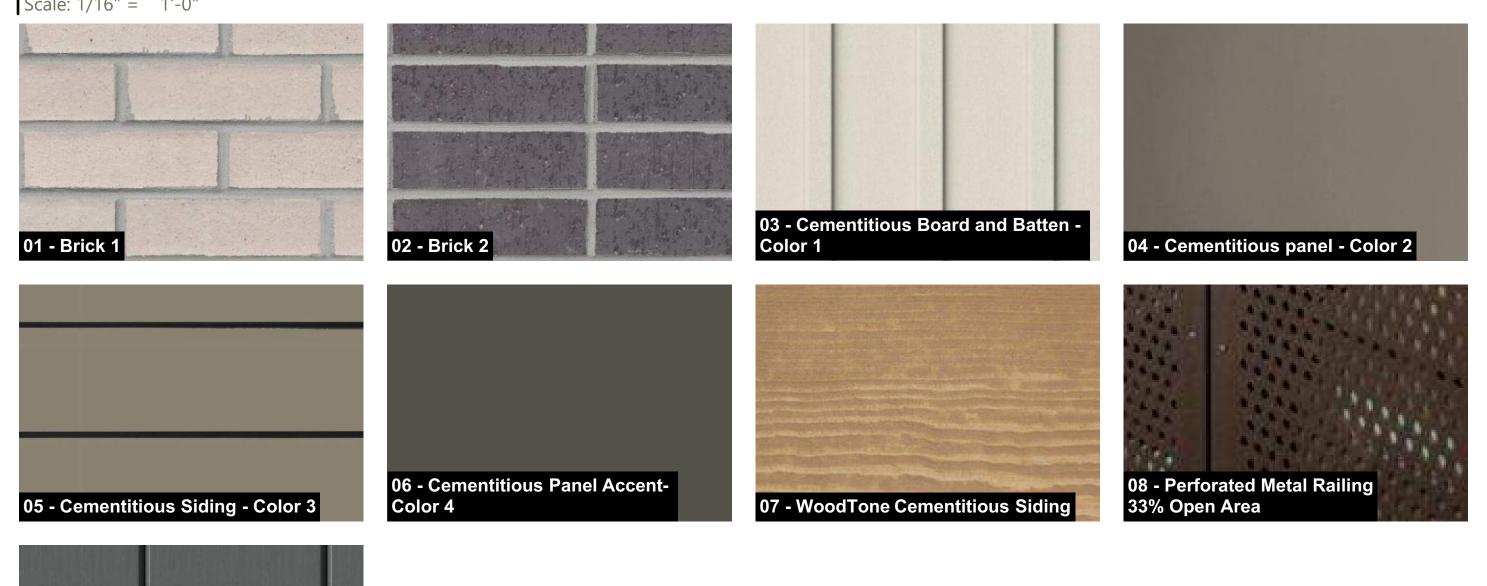

South Elevation Material Percentages		
Material	Percentage	
Brick	38.8%	
Cementitious Siding	14.3%	
Cementitious Board and Batten	29.1%	
Cementitious Panel	11.0%	
Woodtone	6.8%	
Total	100.0%	

West Elevation Material Percentages		
Material	Percentage	
Brick	51.1%	
Cementitious Board and Batten	30.3%	
Cementitious Panel	14.8%	
Woodtone	3.8%	
Total	100.0%	

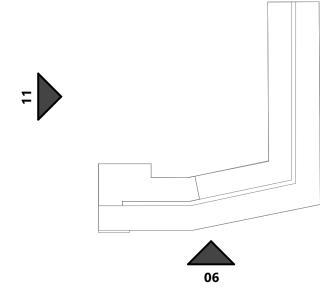

A FIRM WITH A VIBRANT & **EXCITING CULTURE RECOGNIZED** FOR ELEVATED DESIGN

NOT FOR REGULATORY APPROVAL, PERMIT, OR CONSTRUCTION.

Monica Miranda

Registered Architect of the State of: TEXAS Registration Number:

DFWLAND

ENIOR BRE

community design™

LAKE

Project Number: Drawn By: Issue for:

PD Submittal

2023011

GLollar

Date

Copyright © JHP 2023 All Rights Reserved. All materials embodied herein constitute an original work by the Architect; the Architect owns all copyrights herein. The viewer may not reproduce, display or distribute this work or prepare derivative works based on this work without the express written consent of the copyright owner.

		_


Delta Issue Name

20 | Key Plan




11 North Elevation
Scale: 1/16" = 1'-0"

16 Material Legend

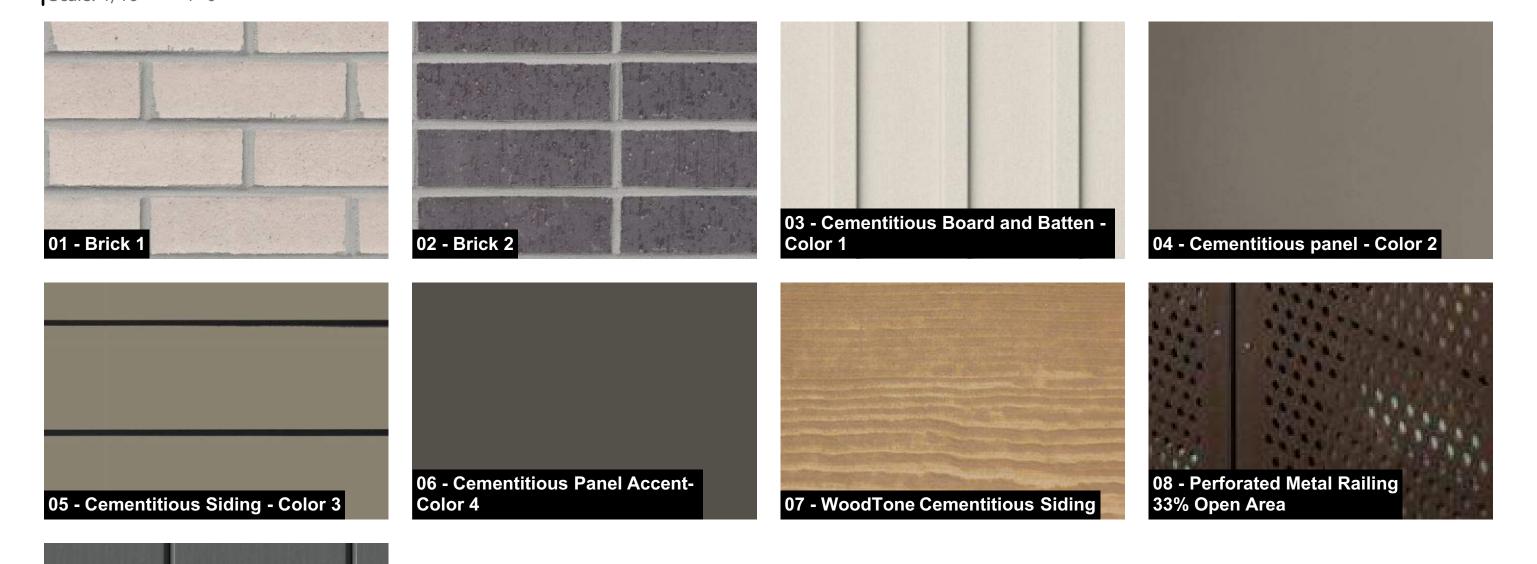

East Elevation Material Percentages		
Material	Percentage	
Brick	26.4%	
Cementitious Siding	5.1%	
Cementitious Board and Batten	66.1%	
Woodtone	2.5%	
Total	100.0%	

North Elevation Material Percentages		
Material	Percentage	
Brick	39.0%	
Cementitious Siding	25.8%	
Cementitious Board and Batten	34.1%	
Woodtone	1.1%	
Total	100.0%	

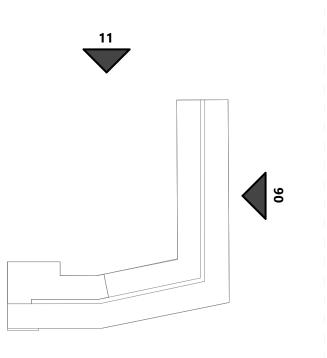

20 | Key Plan

A FIRM WITH A VIBRANT & **EXCITING CULTURE RECOGNIZED**

FOR ELEVATED DESIGN NOT FOR REGULATORY APPROVAL, PERMIT, OR

Monica Miranda

CONSTRUCTION.

Registered Architect of the State of: TEXAS
Registration Number:

D F W LAND

ENIOR ZE BRE

whole community design™

LAKE

Project Number: Drawn By: Issue for:


PD Submittal

2023011


GLollar

Copyright © JHP 2023
All Rights Reserved. All materials embodied herein constitute an original work by the Architect; the Architect owns all copyrights herein. The viewer may not reproduce, display or distribute this work or prepare derivative works based on this work without the express written consent of the copyright owner.

Delta	Issue	Name]	Dat

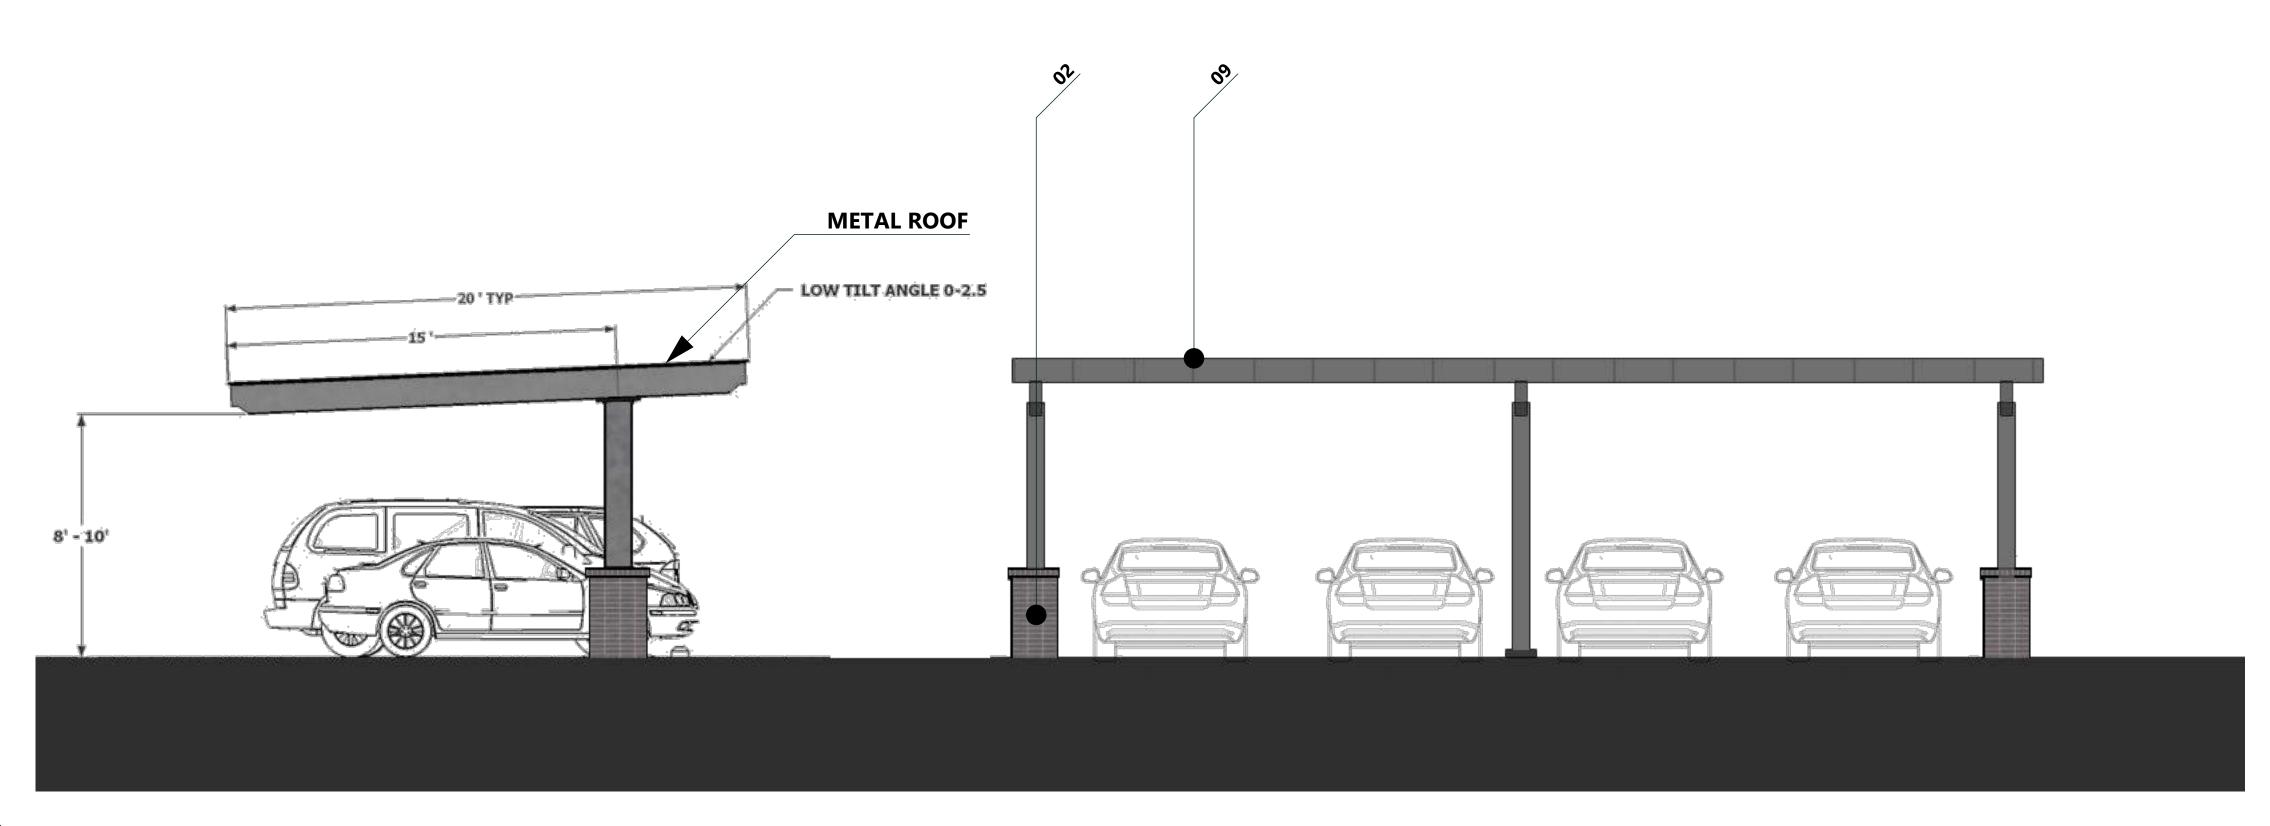

06 Typical Carport Elevation NOT TO SCALE

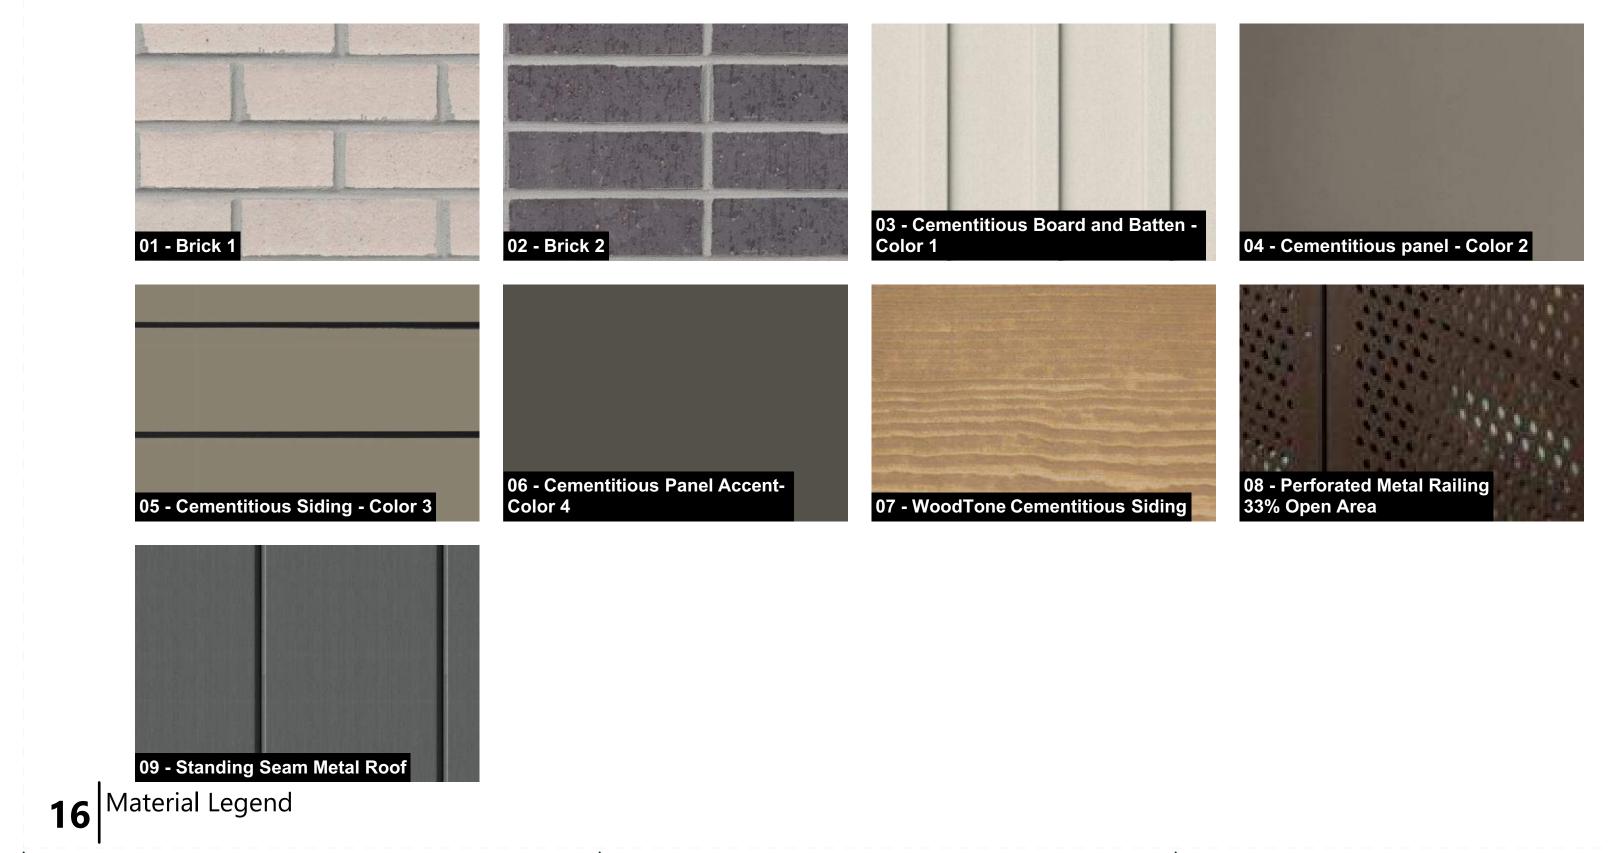

Architecture/Urban Design, PC A FIRM WITH A VIBRANT & **EXCITING CULTURE RECOGNIZED** FOR ELEVATED DESIGN

NOT FOR REGULATORY APPROVAL, PERMIT, OR CONSTRUCTION.

Monica Miranda

Registered Architect of the State of: TEXAS Registration Number:

DFWLAND

ENIOR ZE BRE



Project Number: Drawn By: Issue for:

PD Submittal

2023011

GLollar

Copyright © JHP 2023


All Rights Reserved. All materials embodied herein constitute an original work by the Architect; the Architect owns all copyrights herein. The viewer may not reproduce, display or distribute this work or prepare derivative works based on this work without the express written consent of the copyright owner.

:a	Issue	Name	






01 - Brick 1 - ACME Steel Gray

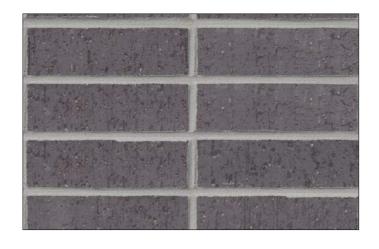


02 - Brick 2 - ACME Ebony



03 - Color 1 - Sherwin Williams SW 7042 Shoji White

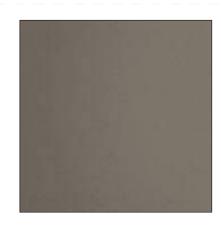

04 - Color 2 - Sherwin Williams SW 7047 Porpoise

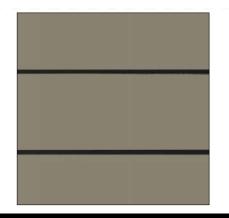

05 - Color 3 - Sherwin Williams SW 6172 Hardware



06 - Color 4 - Sherwin Williams SW 7048 Urbane Bronze



07 - WoodTone Sand Castle



08 - Perforated Metal Panel railing-33% Open Area- Dark Bronze