



SINGAS PIZZA & RESTAURANT

INTERIOR FINISH-OUT FROM PROTOTYPICAL DESIGN

817 S. MacArthur Blvd, Coppell, TX 75019

REVISION SCHEDULE		
NO.	DESCRIPTION	DATE


EGA Project No: 2022.005.01

Sheet Name:

EXTERIOR
ELEVATIONS


Sheet Number:

A-002

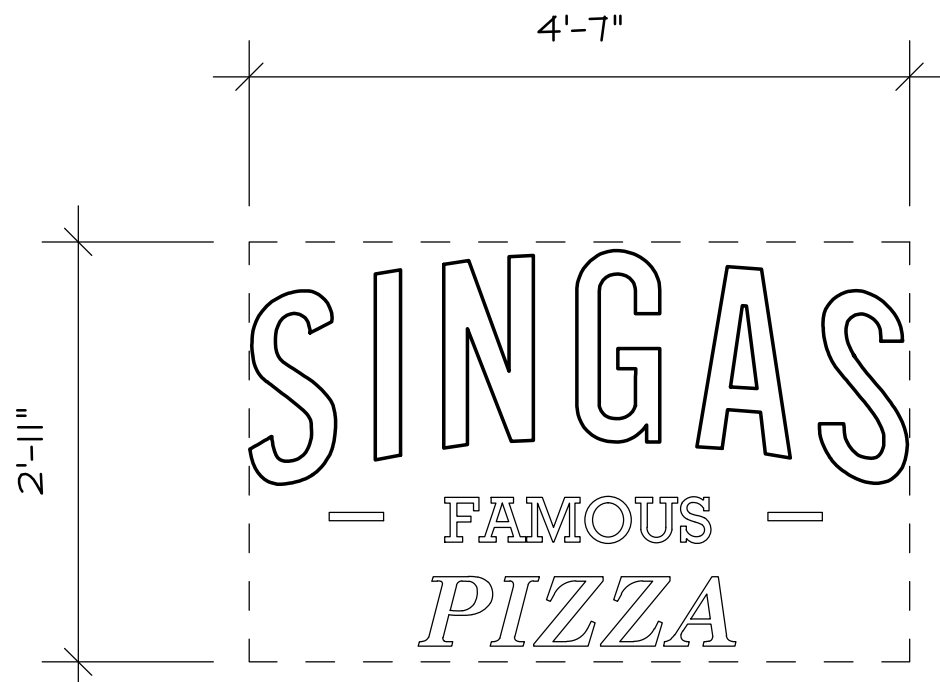


NOTES:
AREA ALLOWED = 1 SF PER 1 LF OF FRONTAGE
FRONTAGE = 13.8 LF
SIGNAGE AREA PROVIDED = 13.6 SF
SIGNAGE TO BE WHITE LETTERS W/ BLACK CHANNELS

3 SIGNAGE

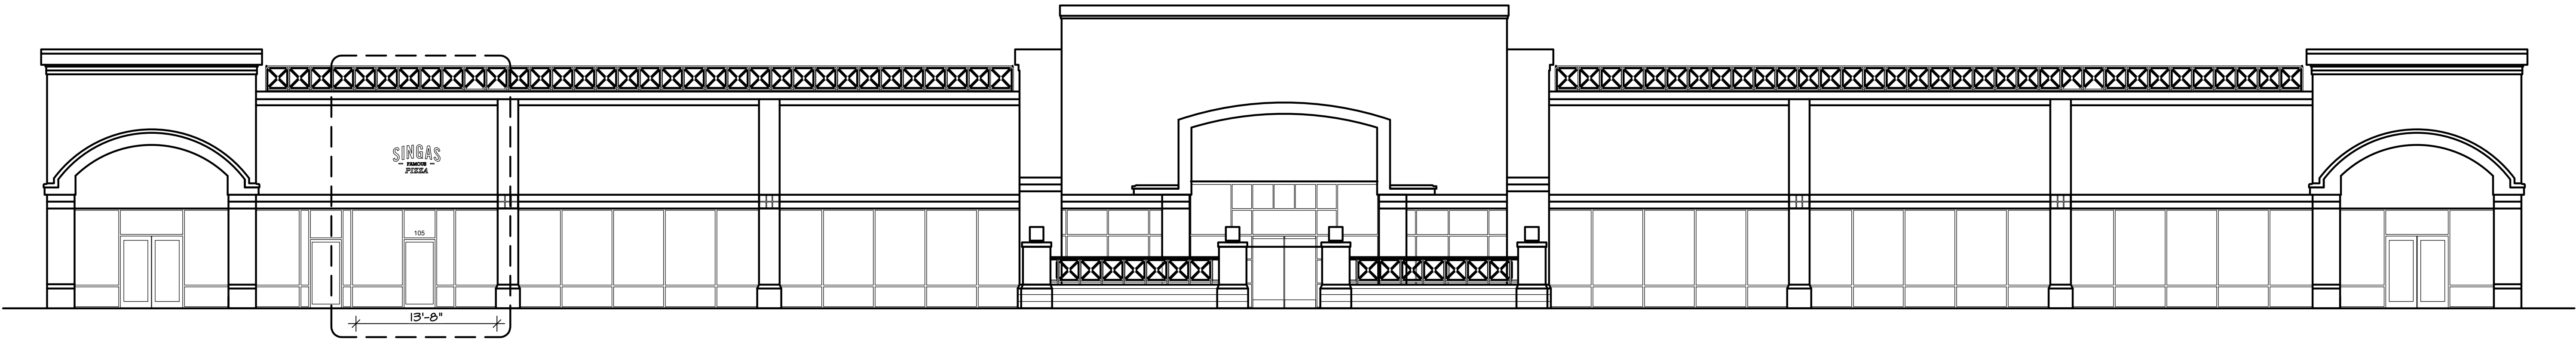

2 SINGAS PIZZA - FRONT ELEVATION

SCALE: 3/16"=1'-0"

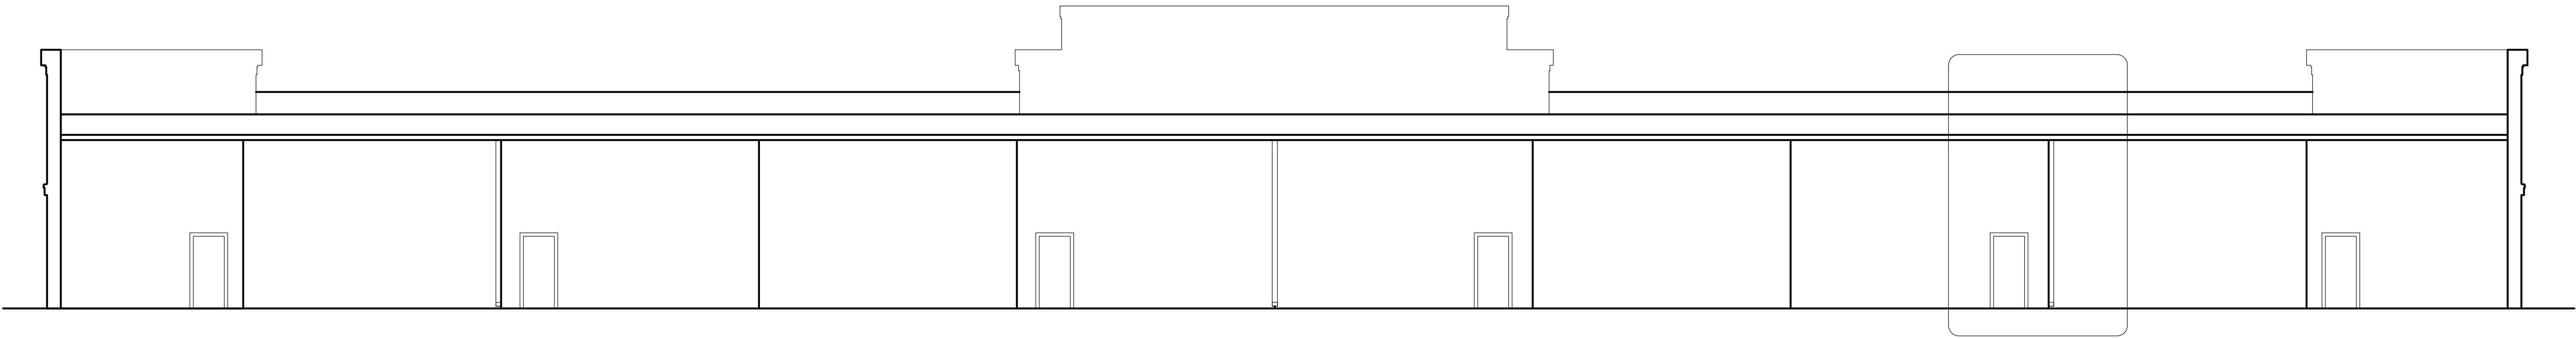

1 SINGAS PIZZA - REAR ELEVATION

SCALE: 3/16"=1'-0"