




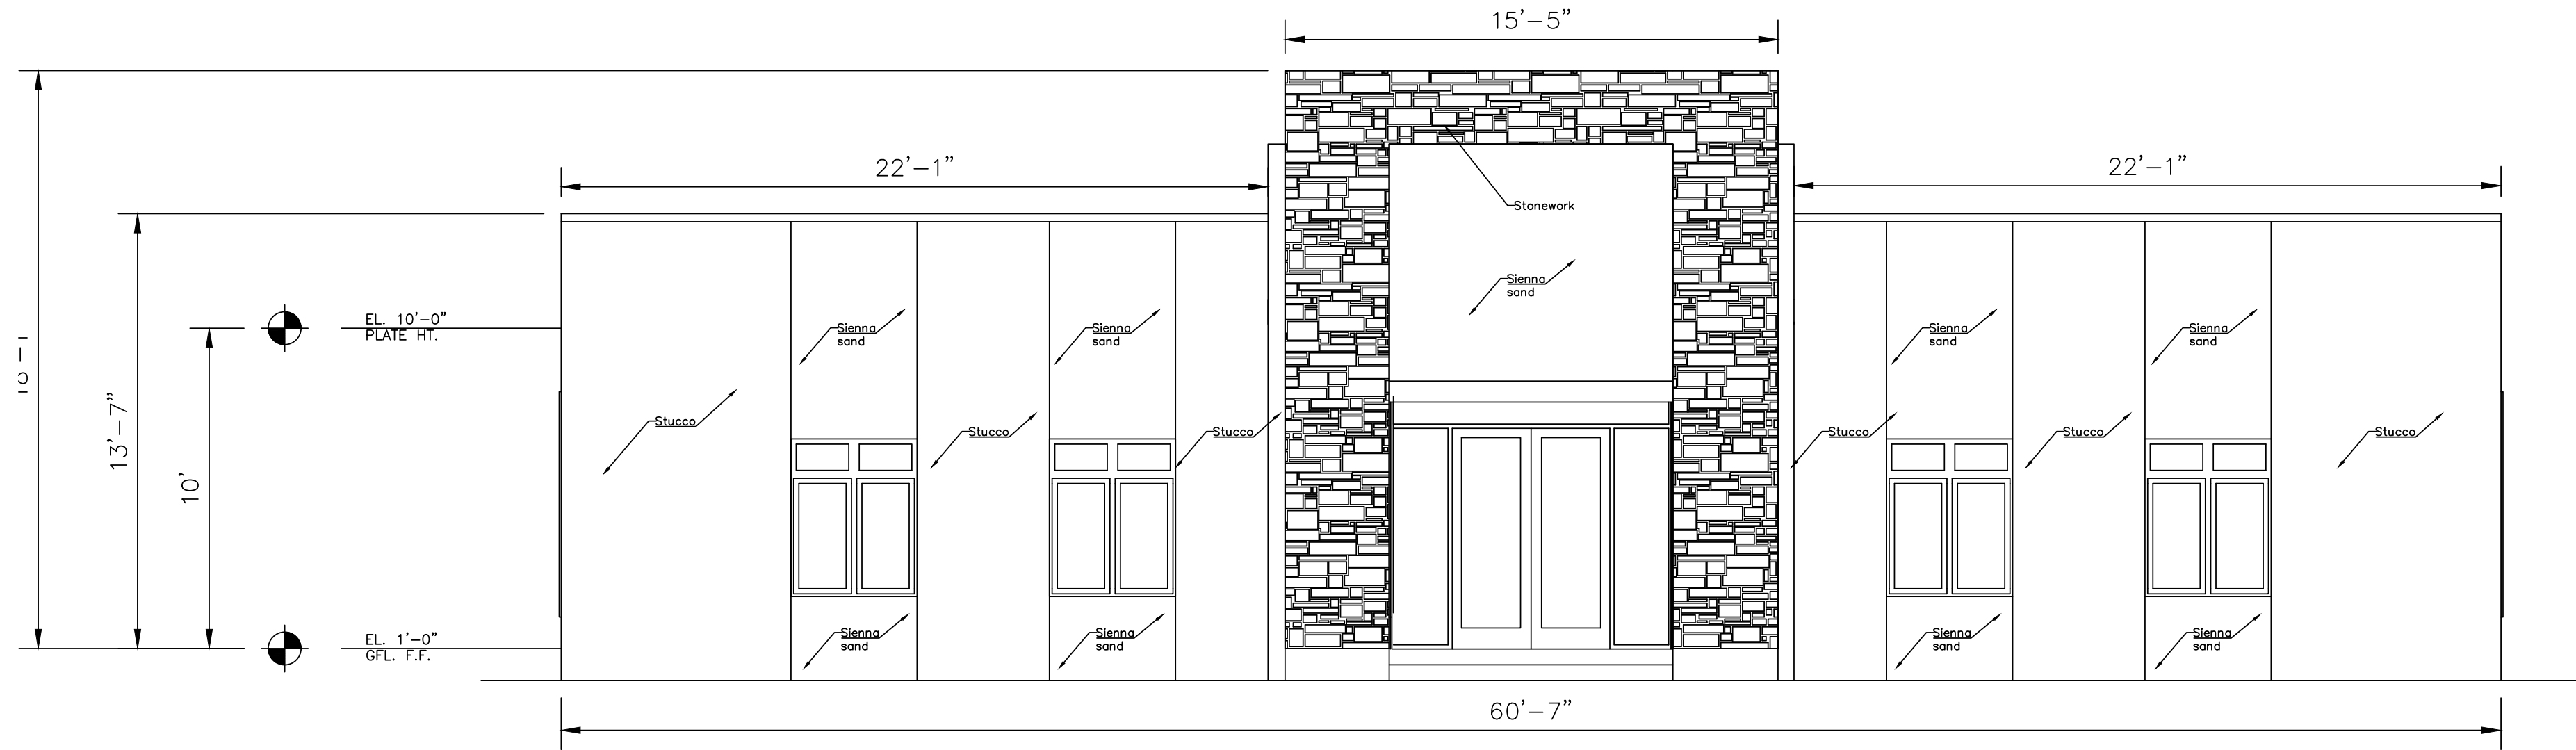


01 FRONT ELEVATION
Scale: NTS

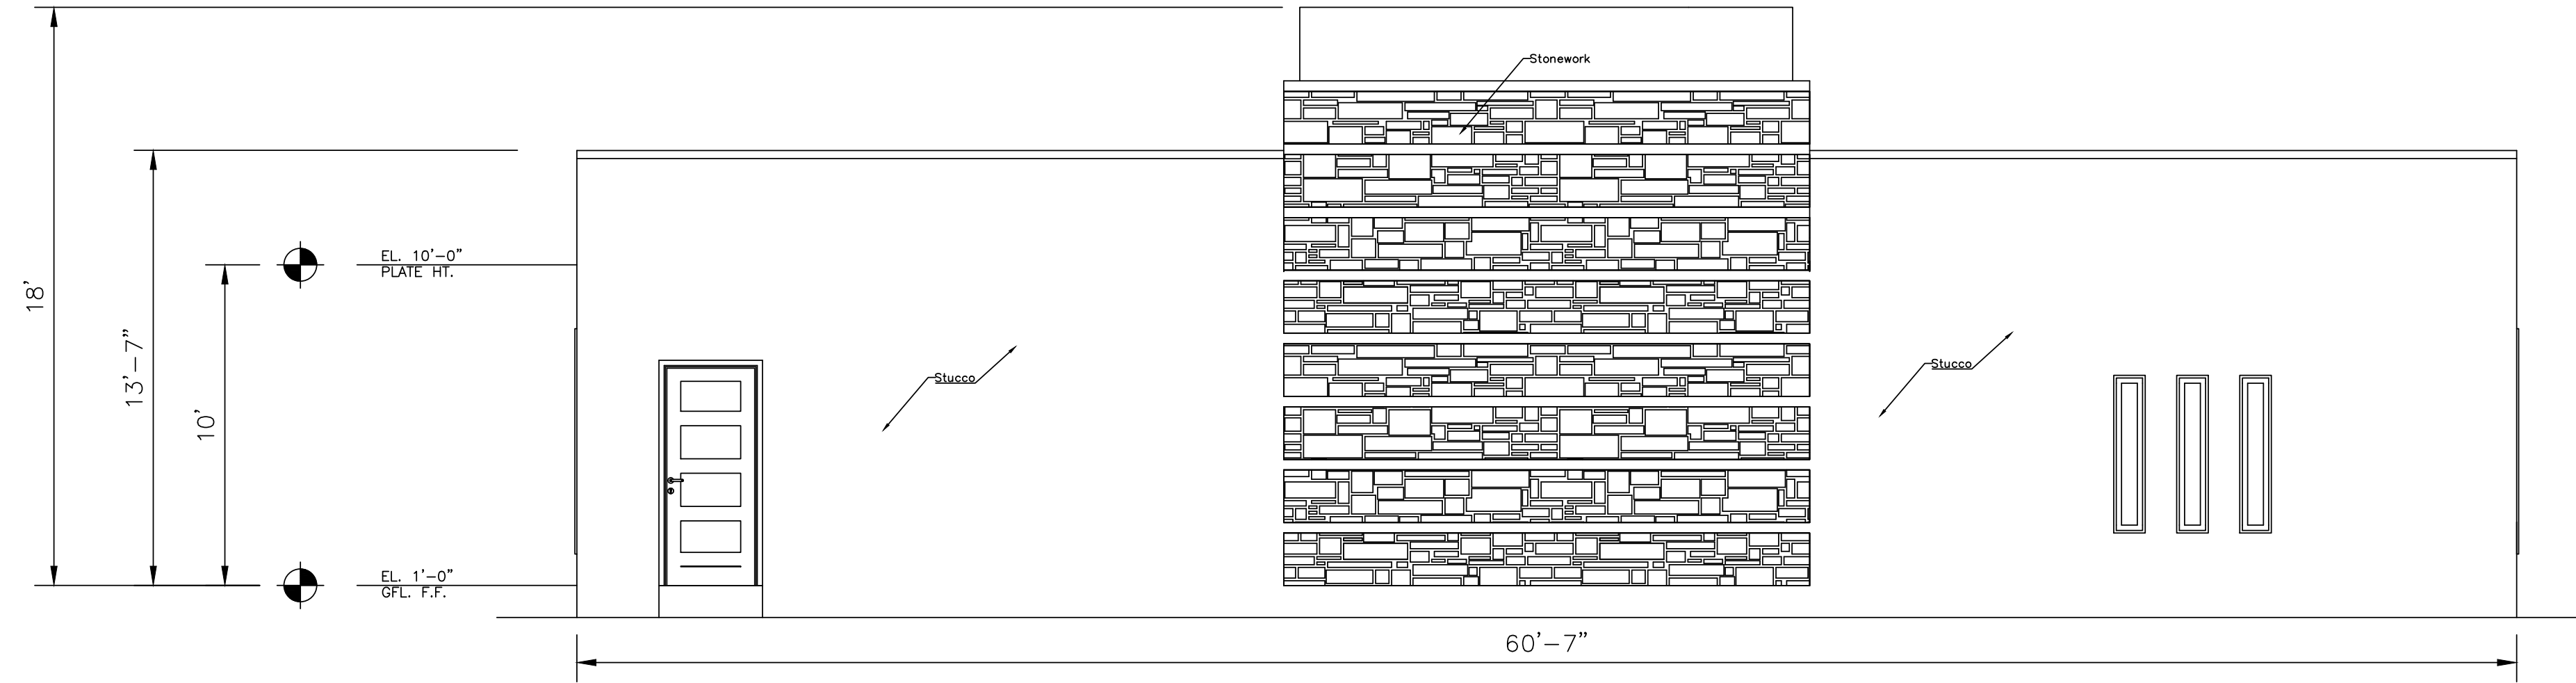

02 REAR ELEVATION
Scale: NTS

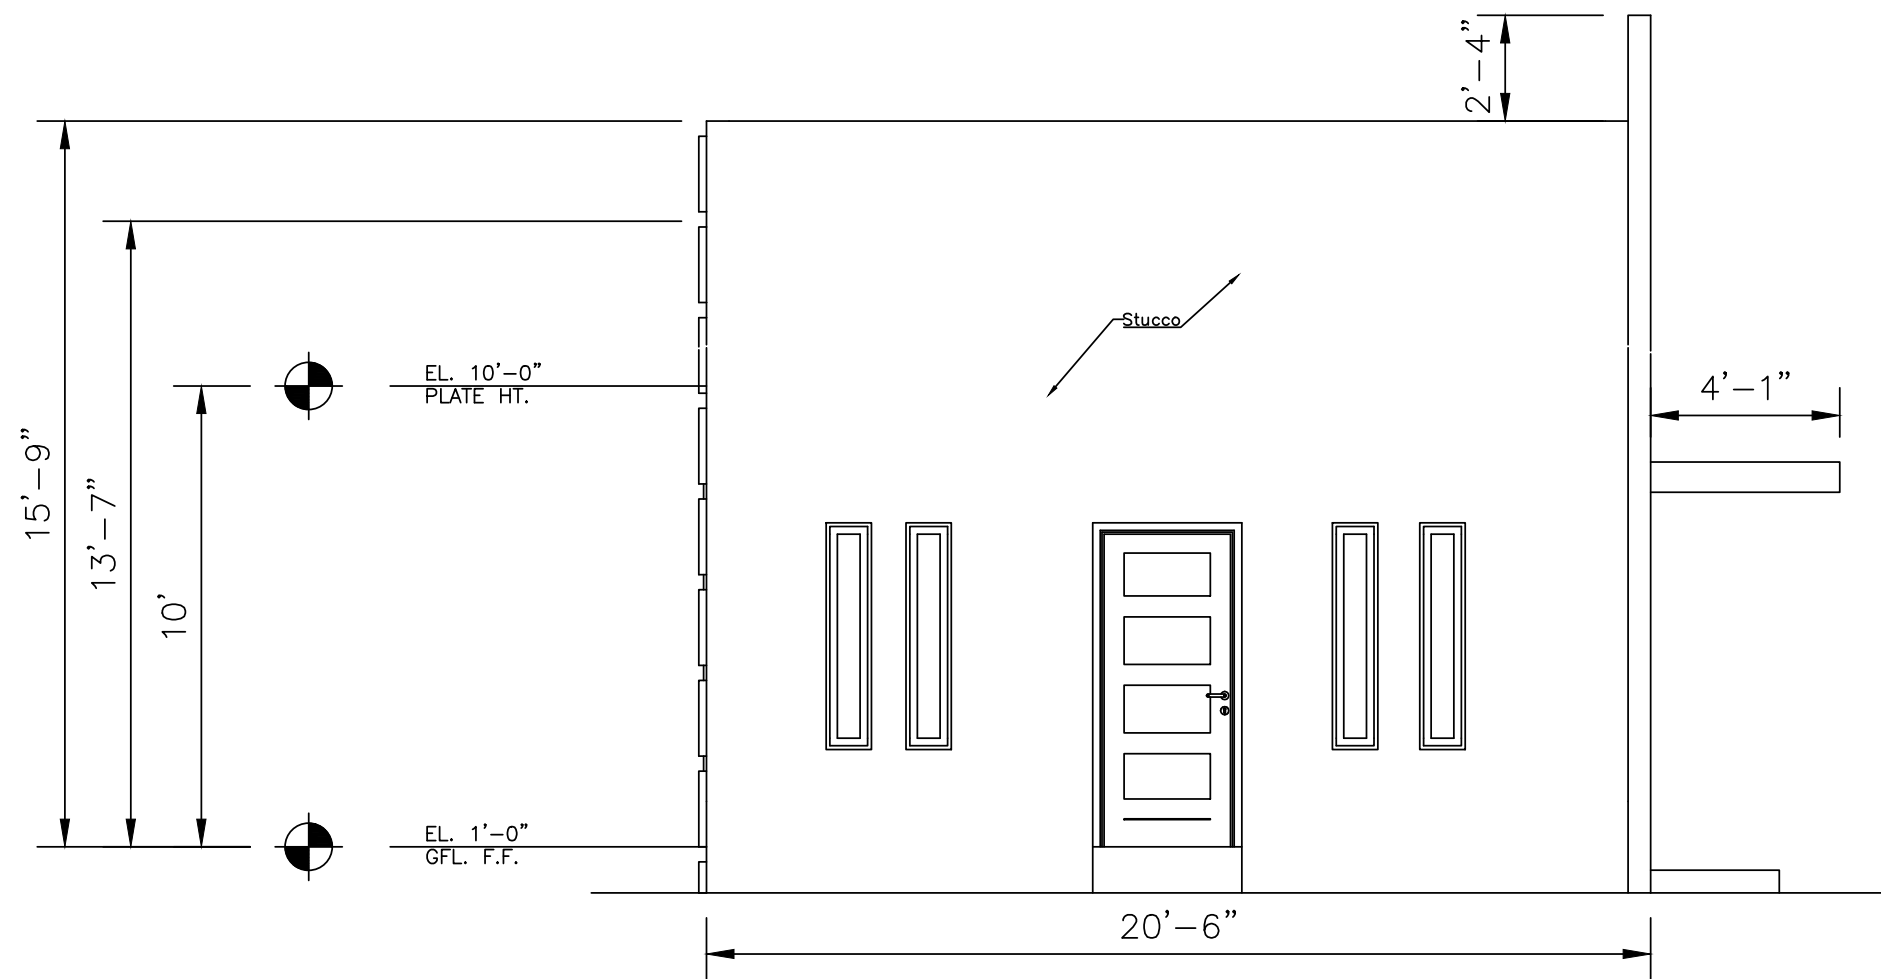

03 SIDE ELEVATION
Scale: NTS

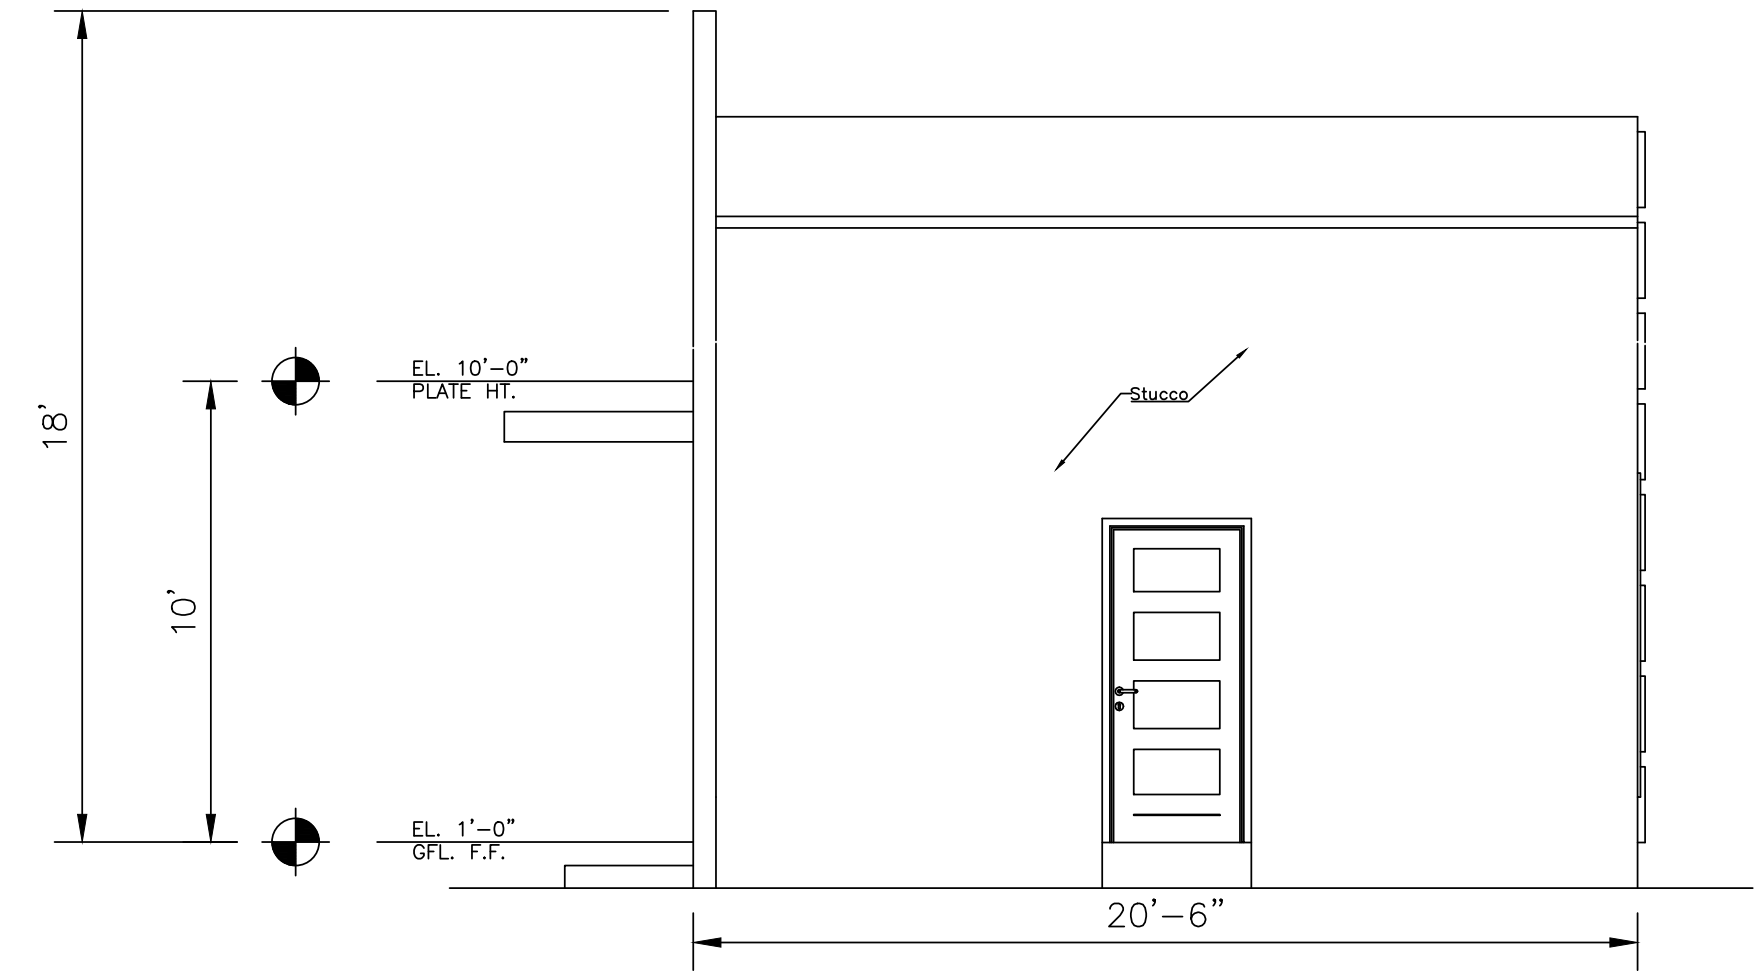

04 SIDE ELEVATION
Scale: NTS



STONE



STUCCO
#ECE7DA
R: 236 G: 231 B: 218



SIENNA SAND
#A85D5D
R: 168 G: 93 B: 93



SHINGLES

FIRM NAME AND ADDRESS

D H R
ENGINEERING, INC.
Civil Engineers
511 E JOHN CARPENTER FWY, SUITE 500
IRVING, TEXAS 75062
TEL (972) 717-0100 FAX (972) 717-0111
TBPELS No. : F-9184

BATCH PLANT
1760 E. BELT LINE ROAD
CITY OF COPPELL, DALLAS COUNTY, TX

ELEVATIONS


STATE OF TEXAS
DAVID H. RECHT
91962
LICENSED PROFESSIONAL ENGINEER
November 14, 2025
David H. Recht

CHECKED BY
NM
DHR JOB No.
26629
ISSUE DATE: 11/14/2025
SHEET
A-1.0


No.	Revision/Issue	Date

CLIENT ADDRESS


BATCH PLANT
1760 E. BELT LINE ROAD
COPPELL, TX 75019
CONTACT: Phil Fink
PH: 972-214-5500
Email: P.Fink@batchplants.com

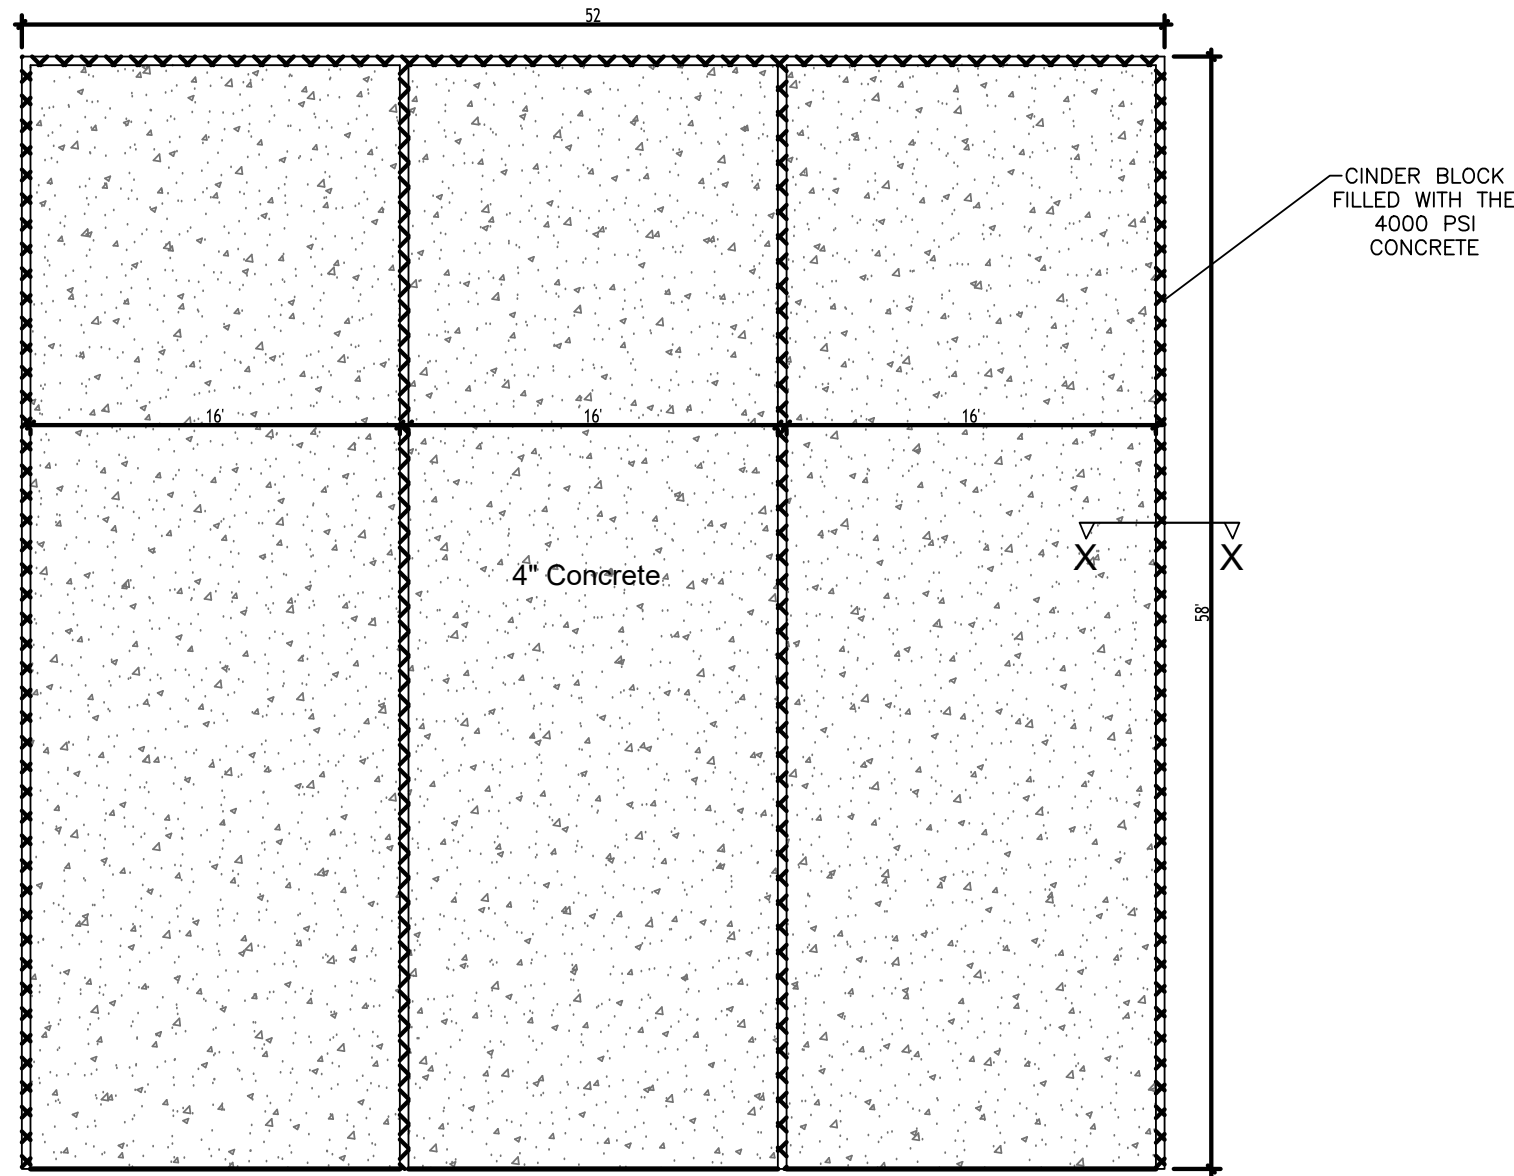


FLOOR PLAN
NTFS

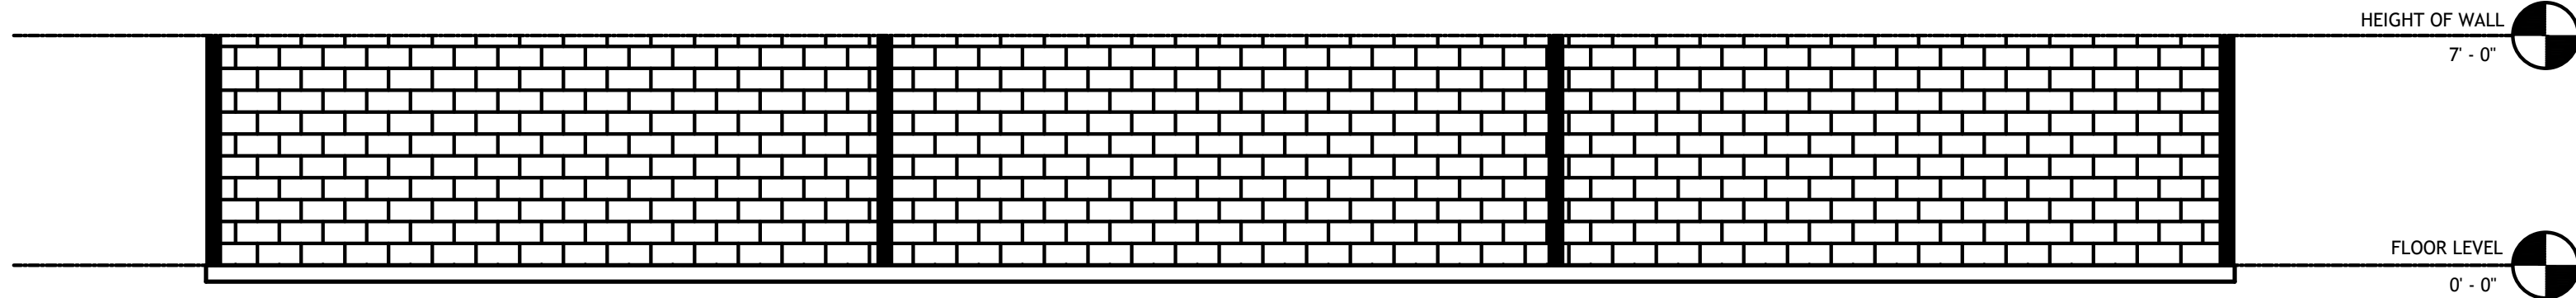


FRONT ELEVATION
NTFS

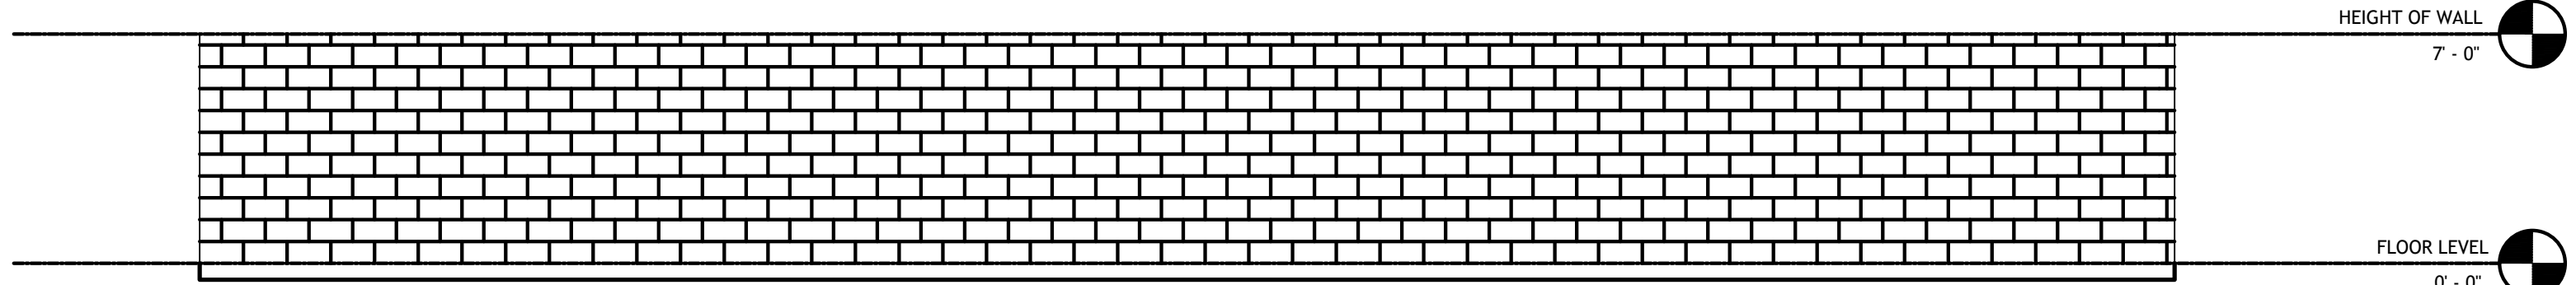


REAR ELEVATION
NTFS

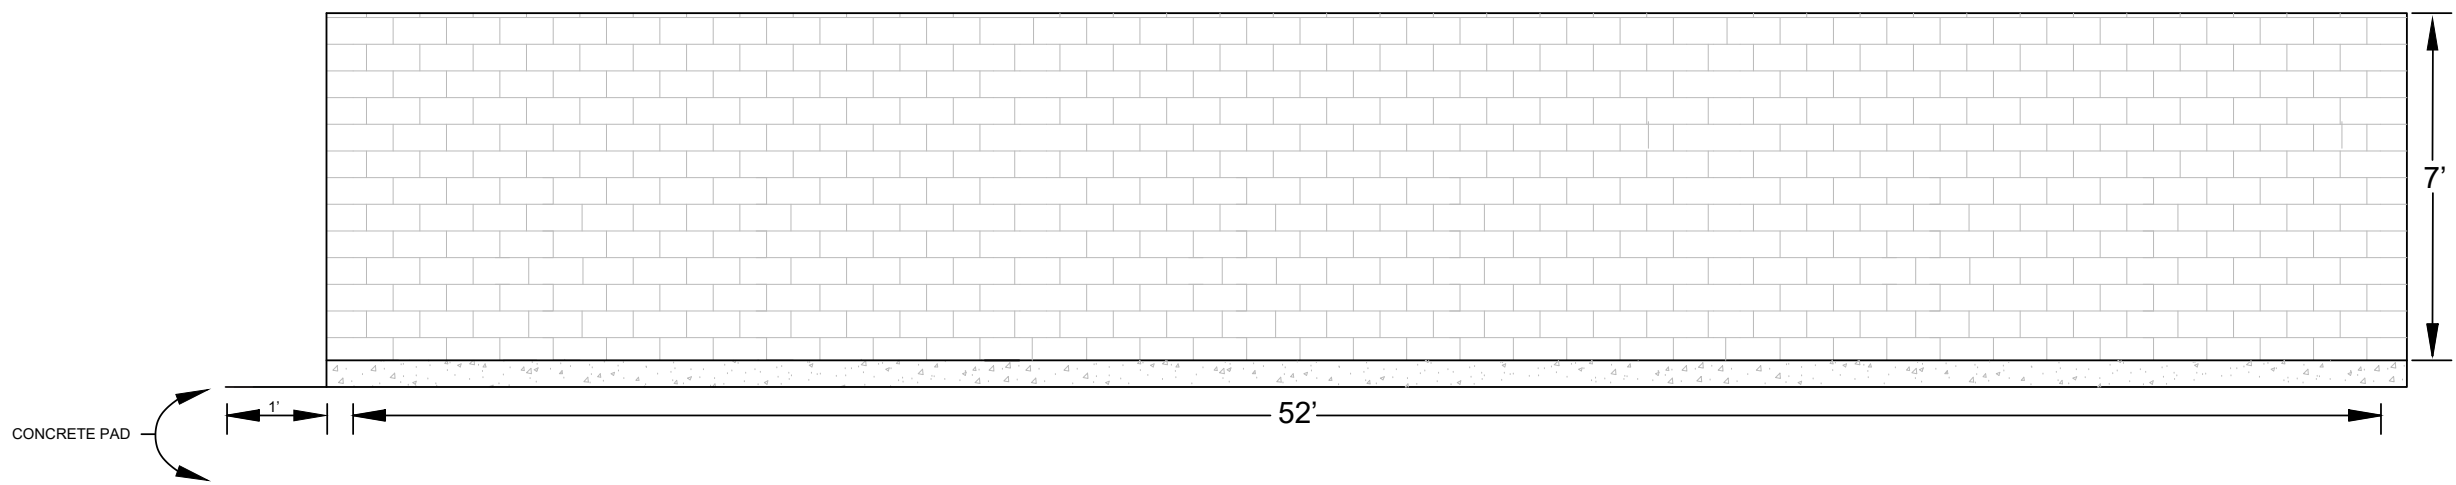

EXTERIOR SECTION

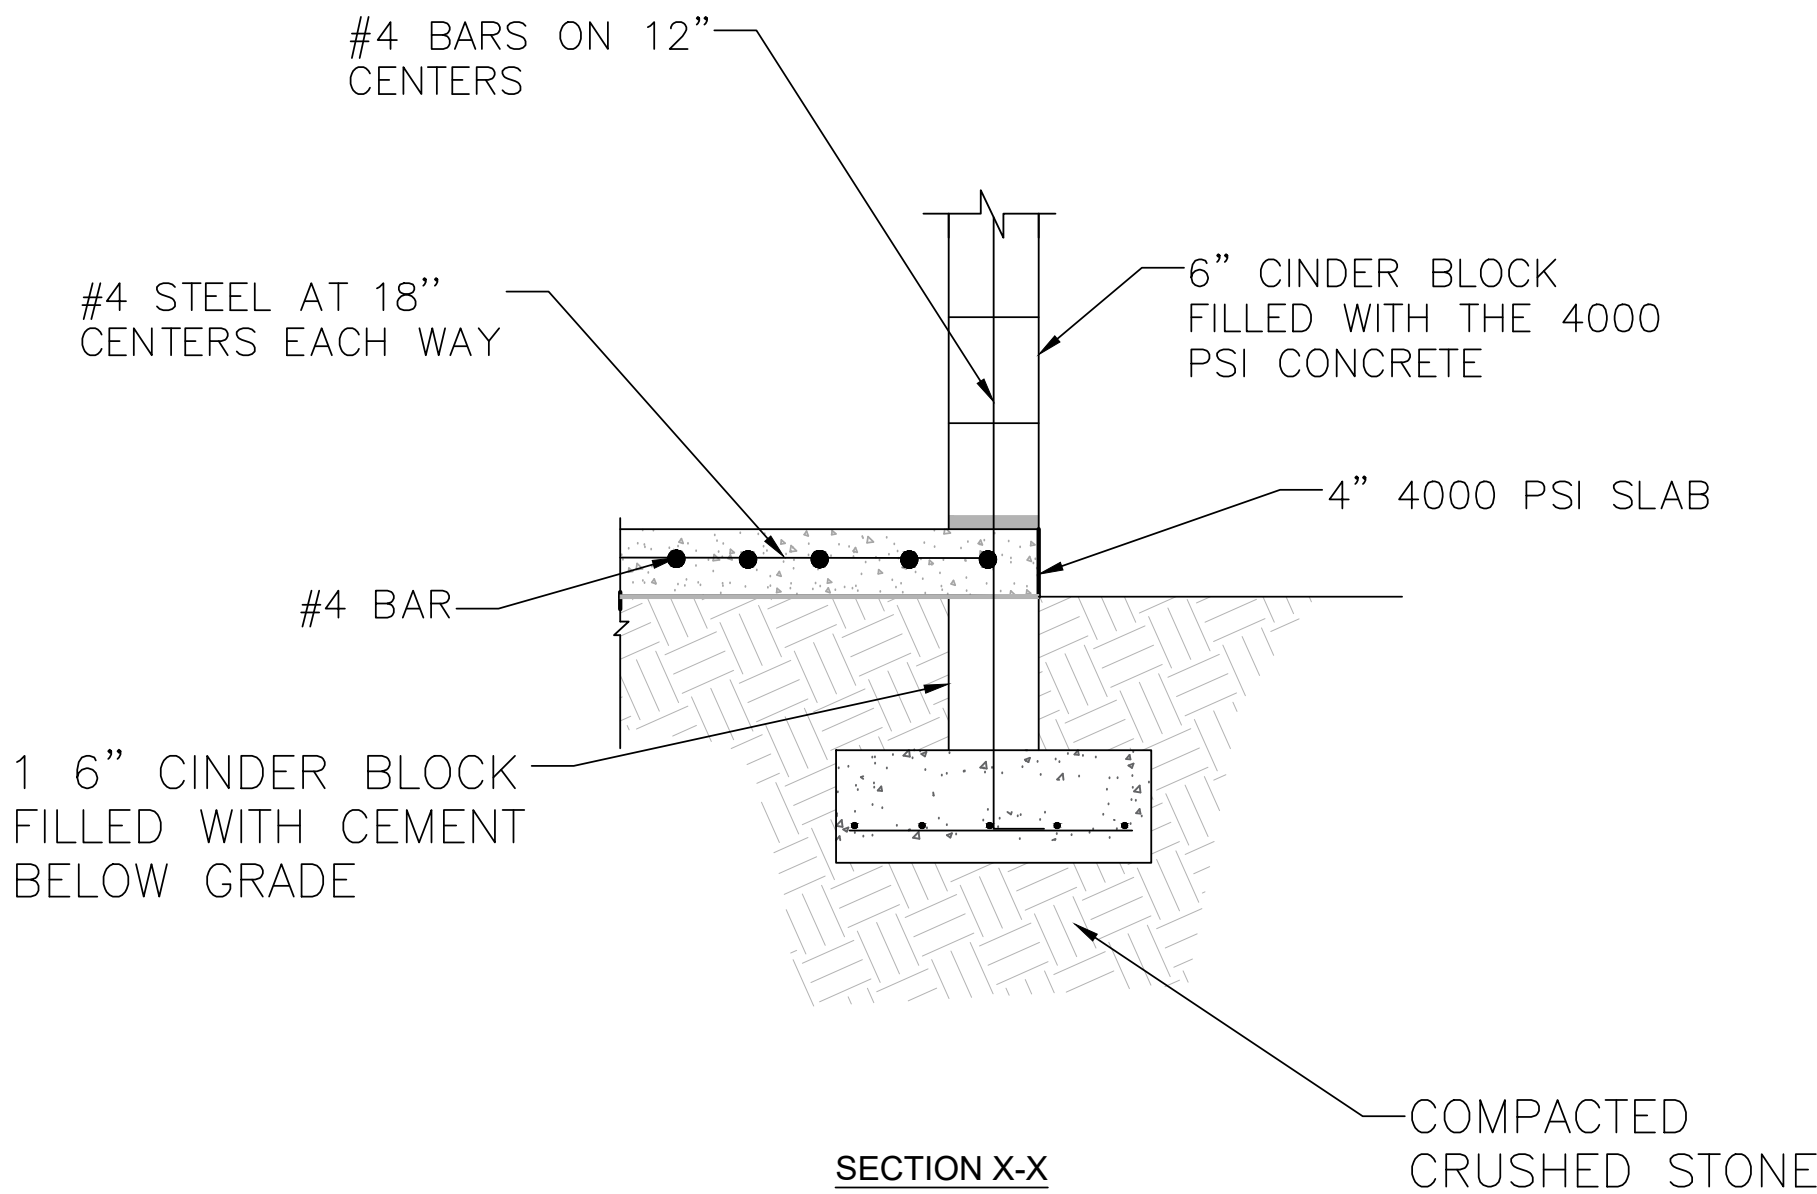

SECTION X-X

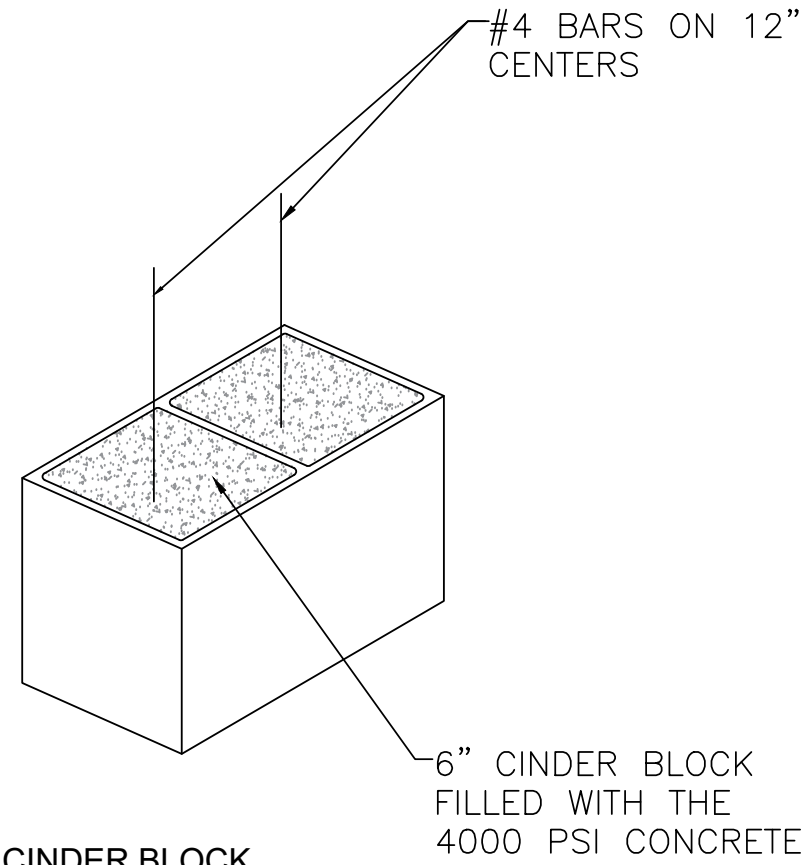

CINDER BLOCK

No.	Revision/Issue	Date
1.	ISSUED FOR REVIEW	9/15/25
2.	ISSUED FOR REVIEW	11/05/25


CLIENT ADDRESS
BATCH PLANT
1760 E. BELT LINE ROAD
CORPELL, TX 75019
CONTACT: Phil Fink
PH: 972-214-8580
Email: P.fink@astradconcrete.com

FIRM NAME AND ADDRESS
D H R
ENGINEERING, INC.
Civil Engineers
511 E JOHN CARP
IRVING, TEXAS 75062
TEL (972) 717-0100 FAX (972) 717-0111
TBPE No. : F-9184

BATCH PLANT
1760 E. BELT LINE ROAD
CITY OF CORPELL, DALLAS COUNTY, TX
SCREEN WALL DETAIL

STATE OF TEXAS
DAVID H. RECHT
91962
LICENSED PROFESSIONAL ENGINEER
November 14, 2025
David H. Recht


CHECKED BY
NM
DHR JOB No.
25629
ISSUE DATE: 11/14/2025
SHEET
SD-1.1

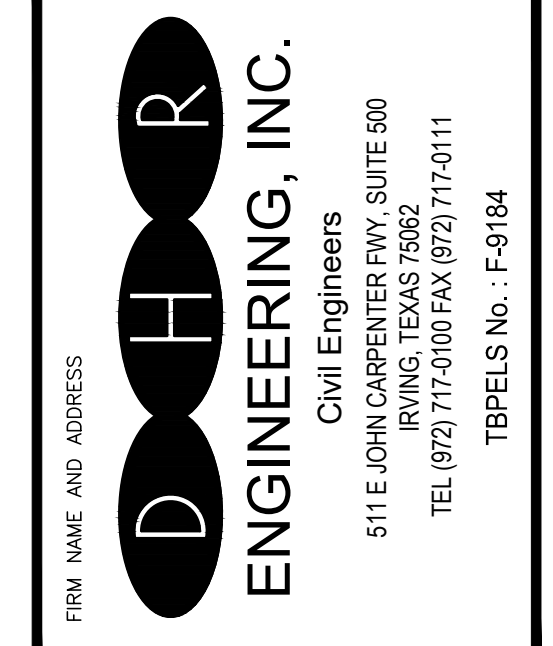

BATCH PLANT
1760 E.BELT LINE ROAD
CITY OF COPPELL, DALLAS COUNTY, TX

SILO ELEVATIONS

11 11 11 11


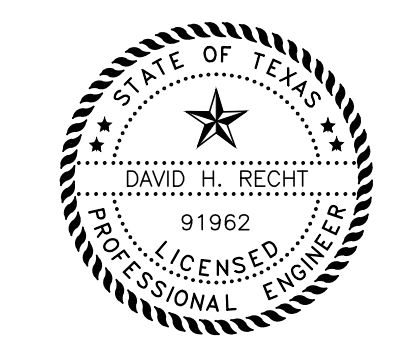


November 14, 2025
David H. Recht

[illegible]

CLIENT ADDRESS

BATCH PLANT
1780 E BELT LINE ROAD
CORPELL, TX 75019
CONTACT: Phil Flink
PH: 972-214-8580
Email: P.flink@estradaconcrete.com

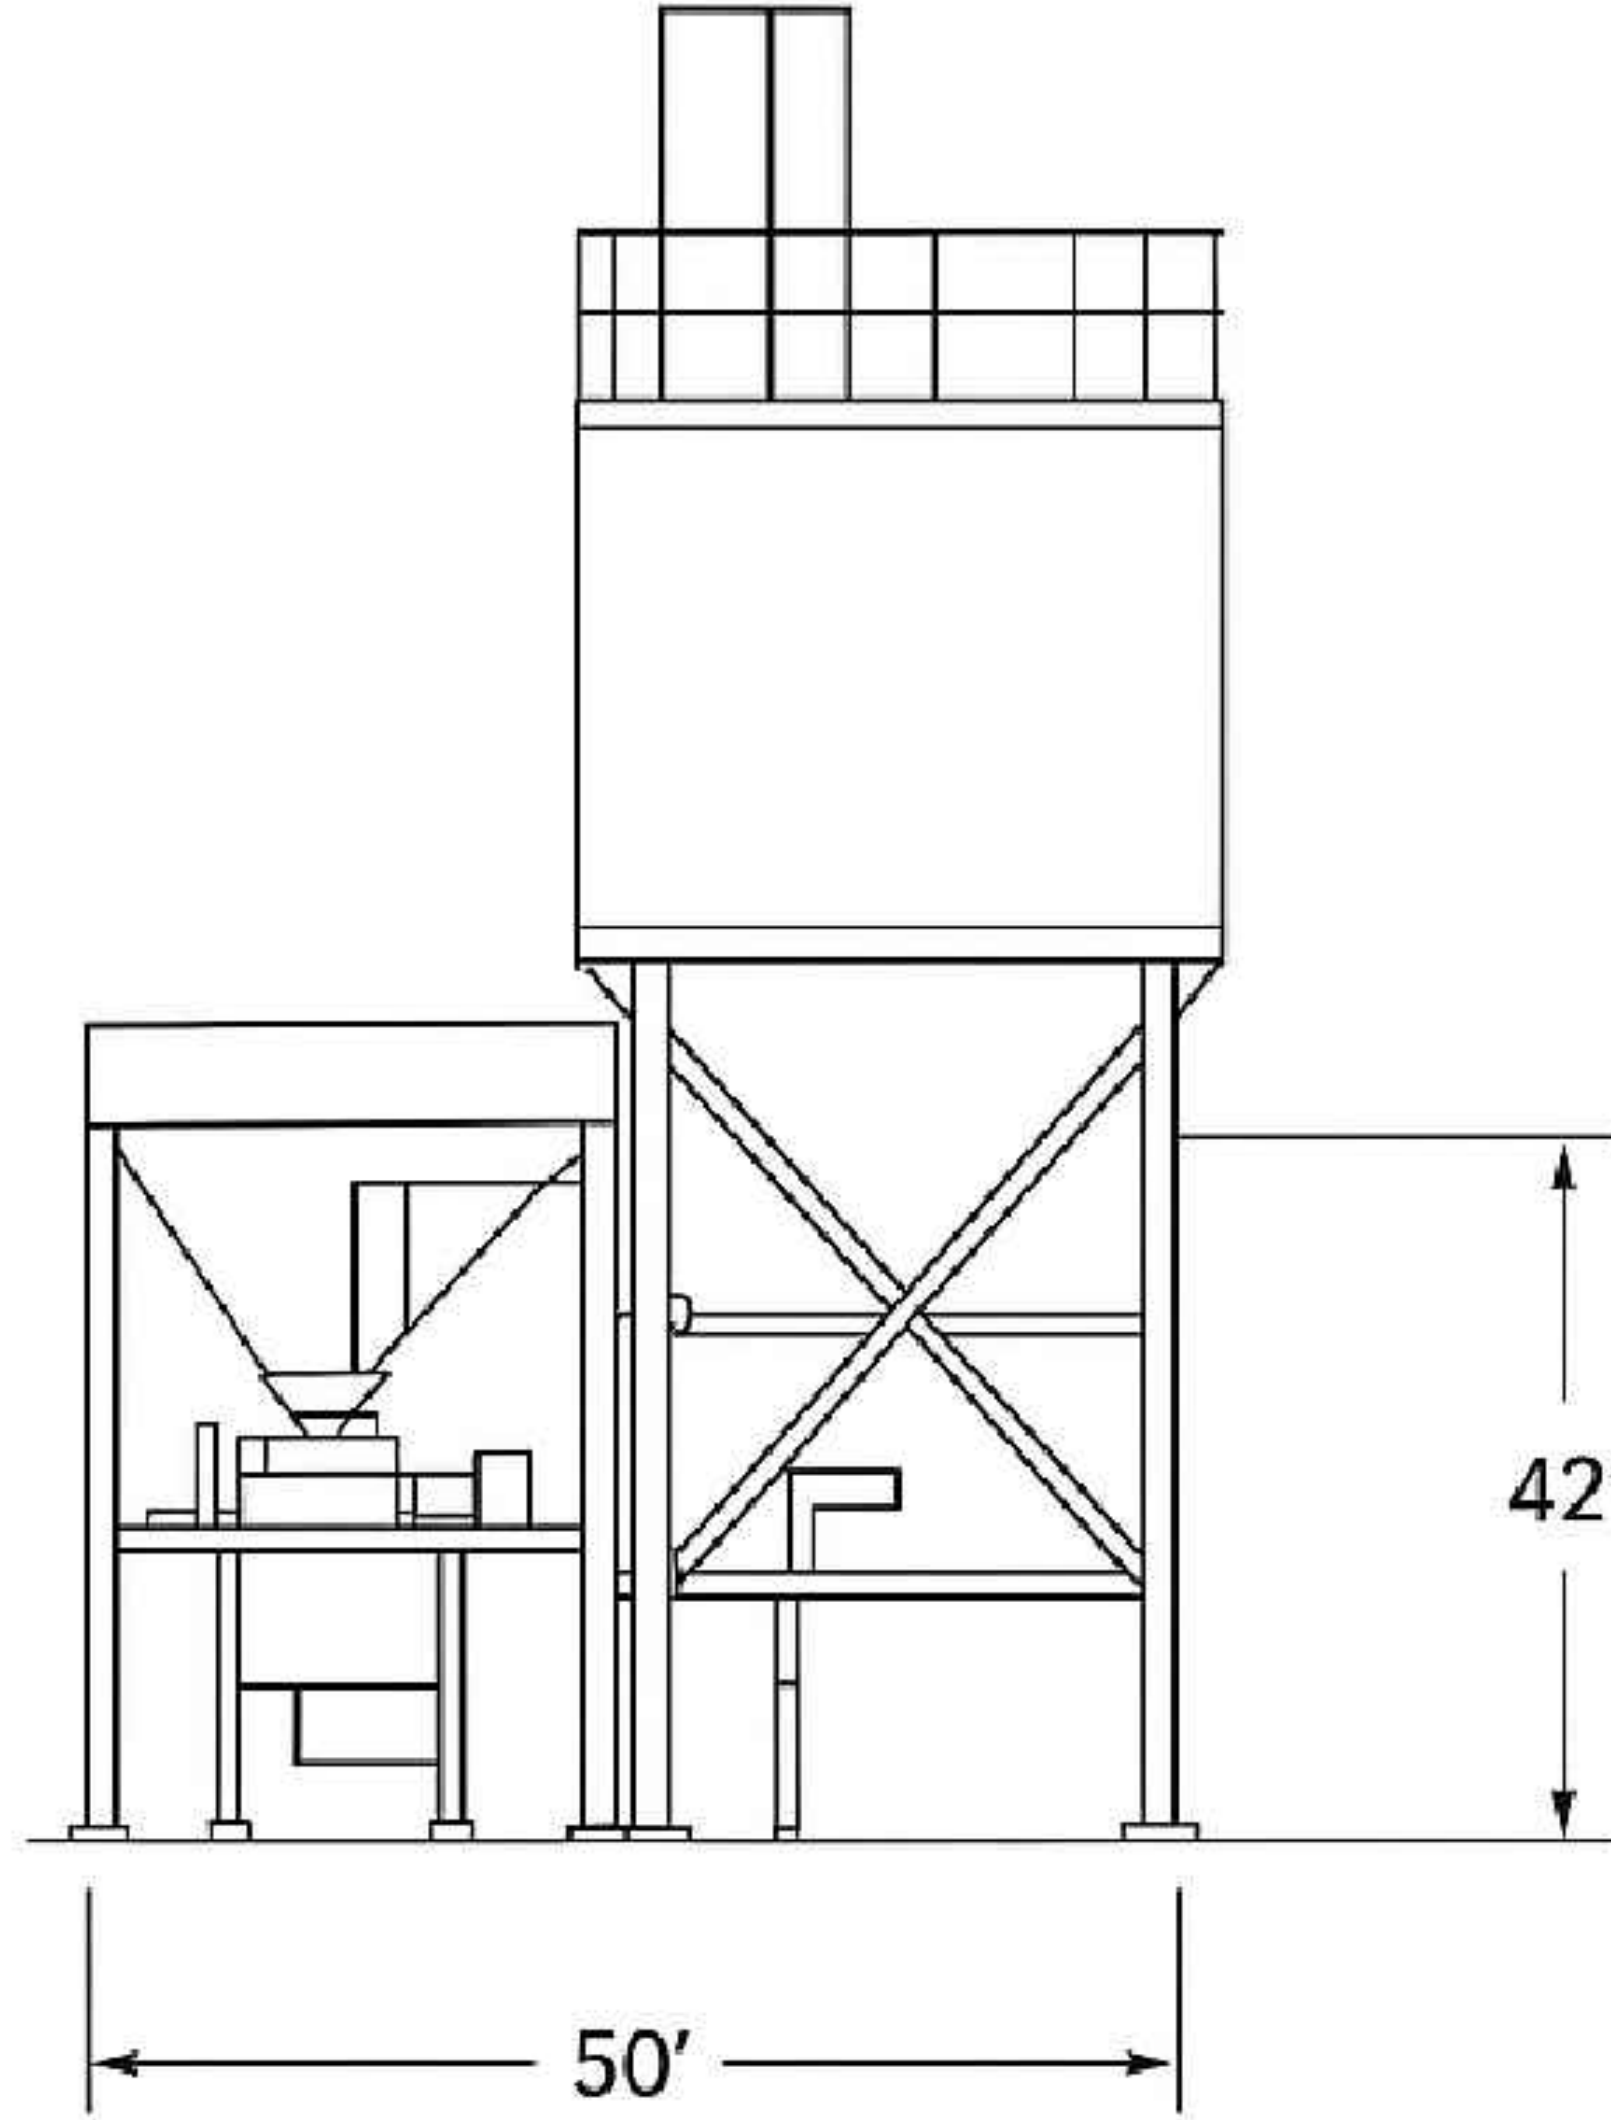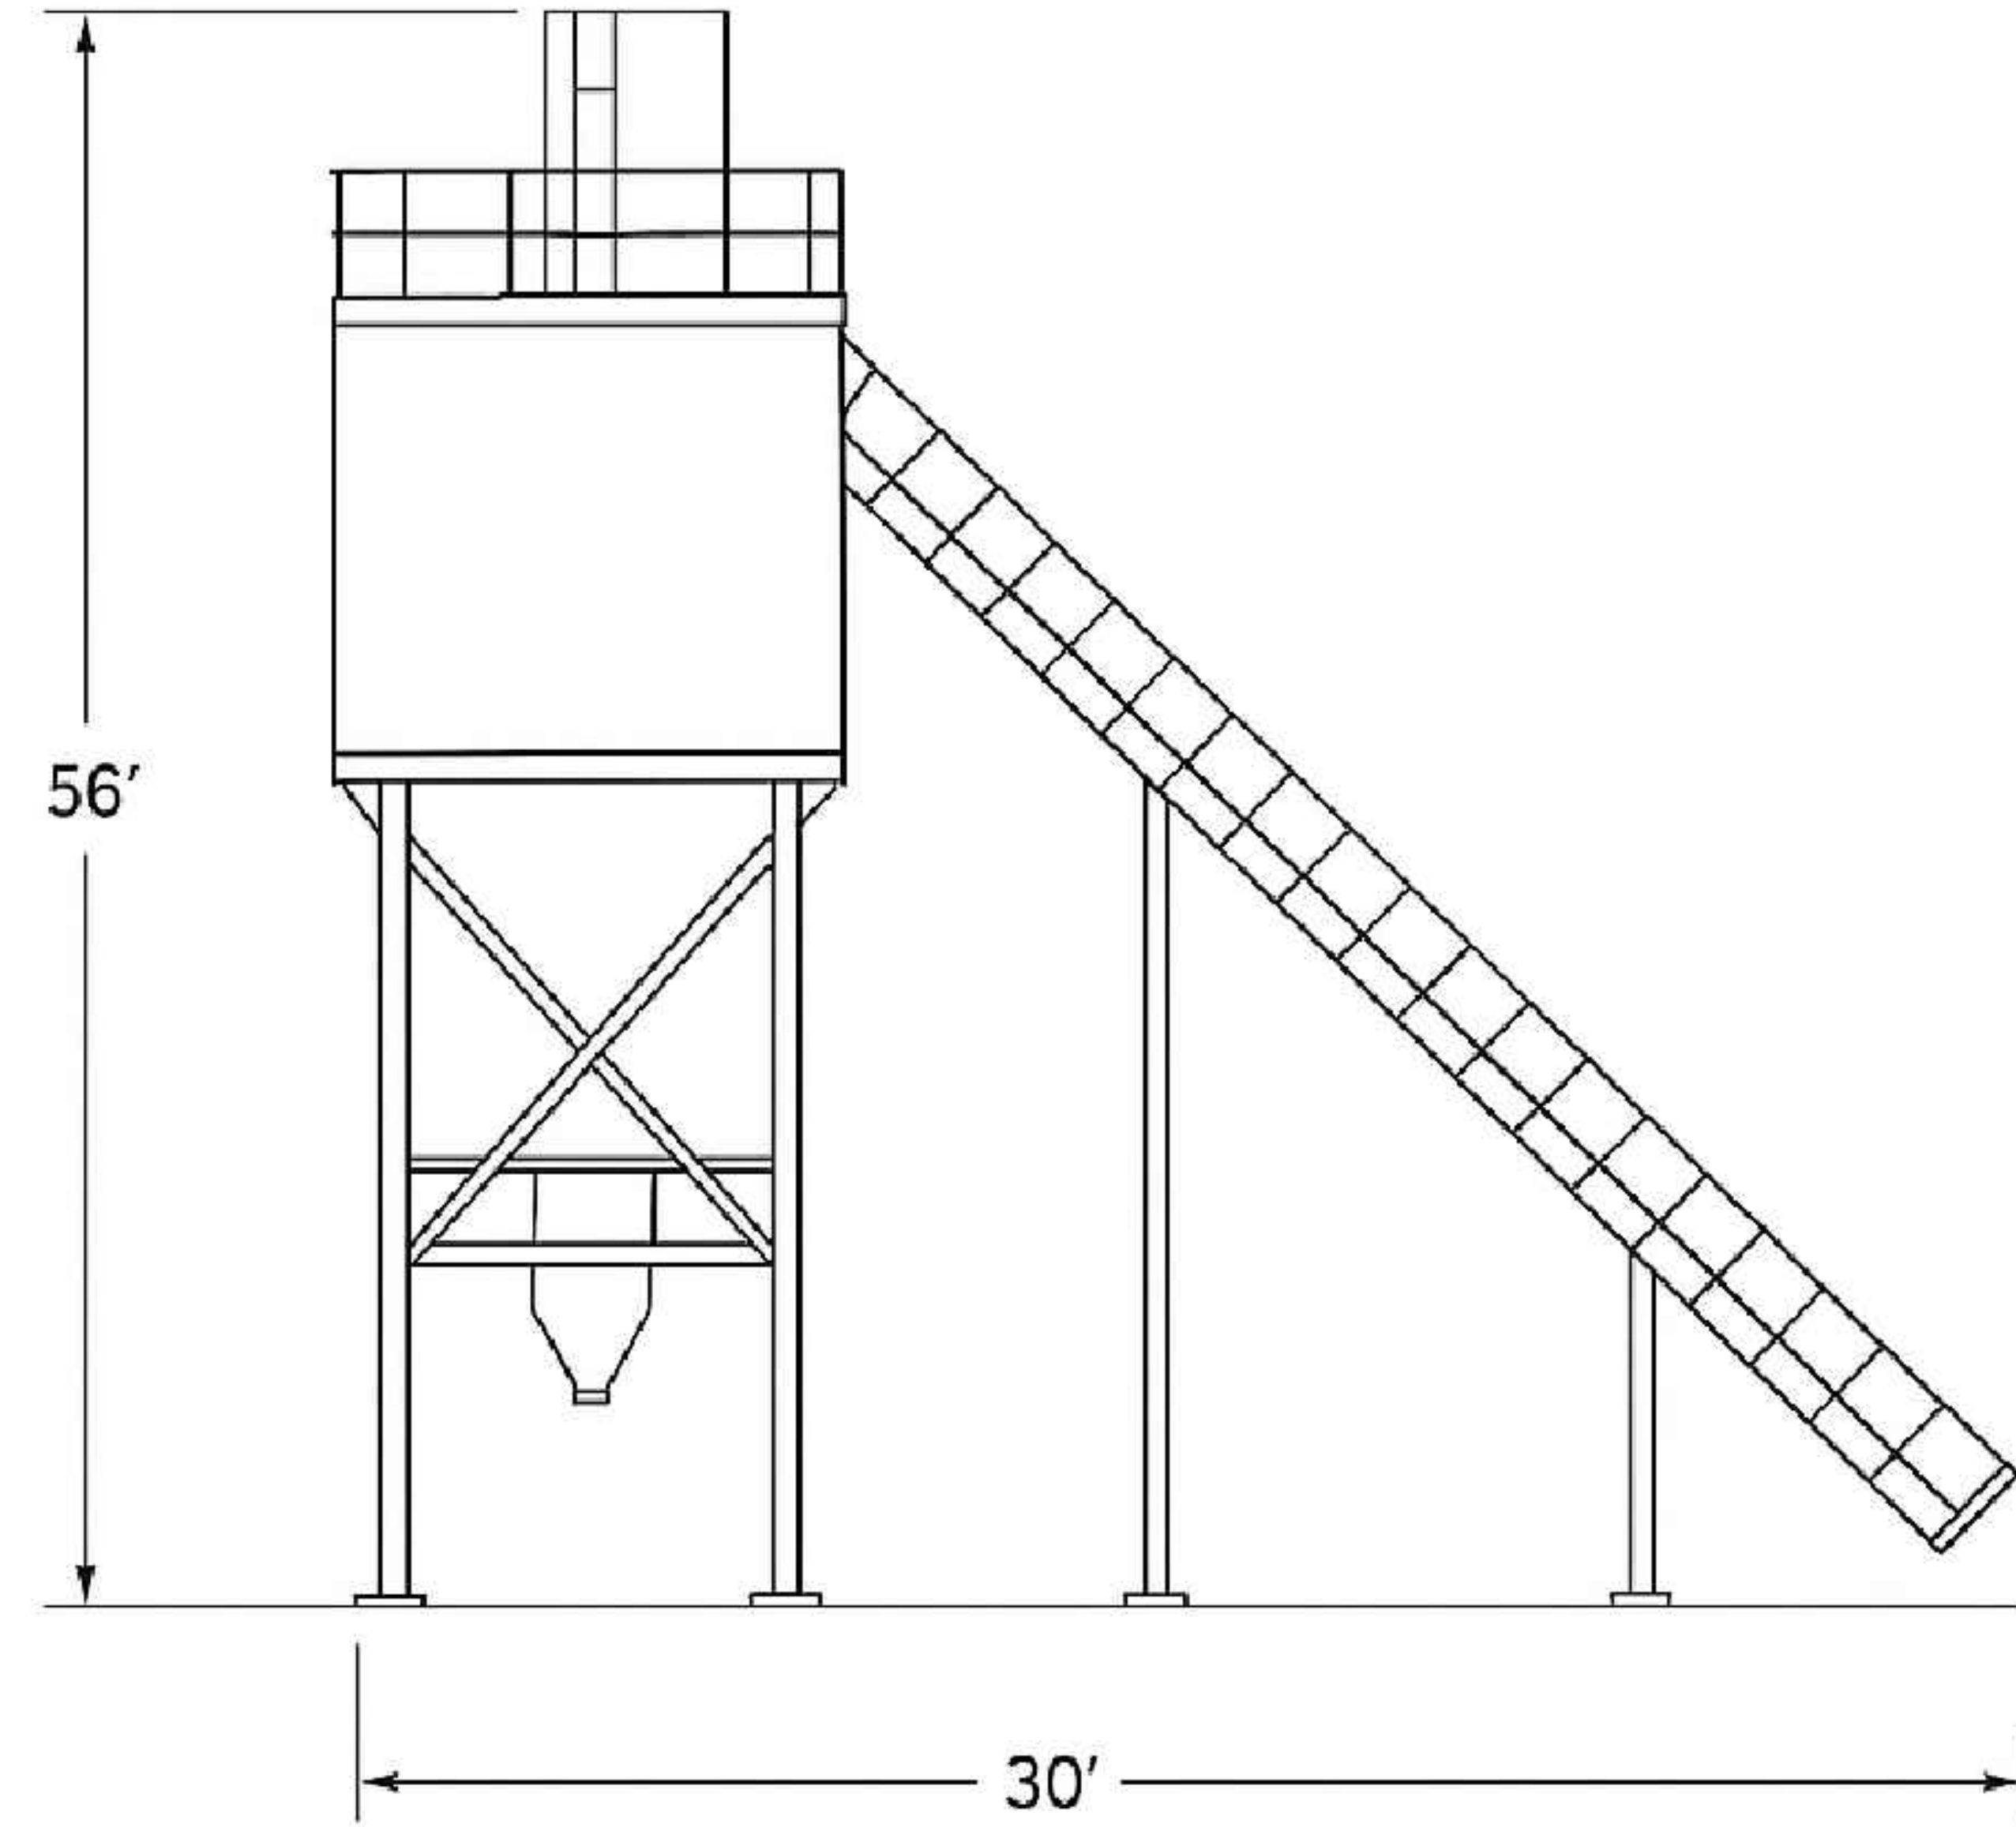

1 BATCH PLANT ELEVATIONS
NTS

D H R
ENGINEERING, INC.
Civil Engineers
511 E JOHN CARPENTER FWY, SUITE 500
IRVING, TEXAS 75062
TEL (972) 777-0100 FAX (972) 777-0111
TBPELS No. : F-9184


BATCH PLANT
1760 E. BELT LINE ROAD
CITY OF COPPELL, DALLAS COUNTY, TX
BATCH PLANT ELEVATIONS

STATE OF TEXAS
DAVID H. RECHT
91962
LICENSED PROFESSIONAL ENGINEER
November 14, 2025
David H. Recht

CHECKED BY
NM
DHR JOB No.
25629
ISSUE DATE: 11/03/2025
SHEET
C-1.0

No.	Revision/Issue	Date

CLIENT ADDRESS
BATCH PLANT
1760 E BELT LINE ROAD
COPPELL, TX 75019
CONTACT: Phil Fink
PH: 972-214-8500
Email: F.Fink@estadacconcrete.com

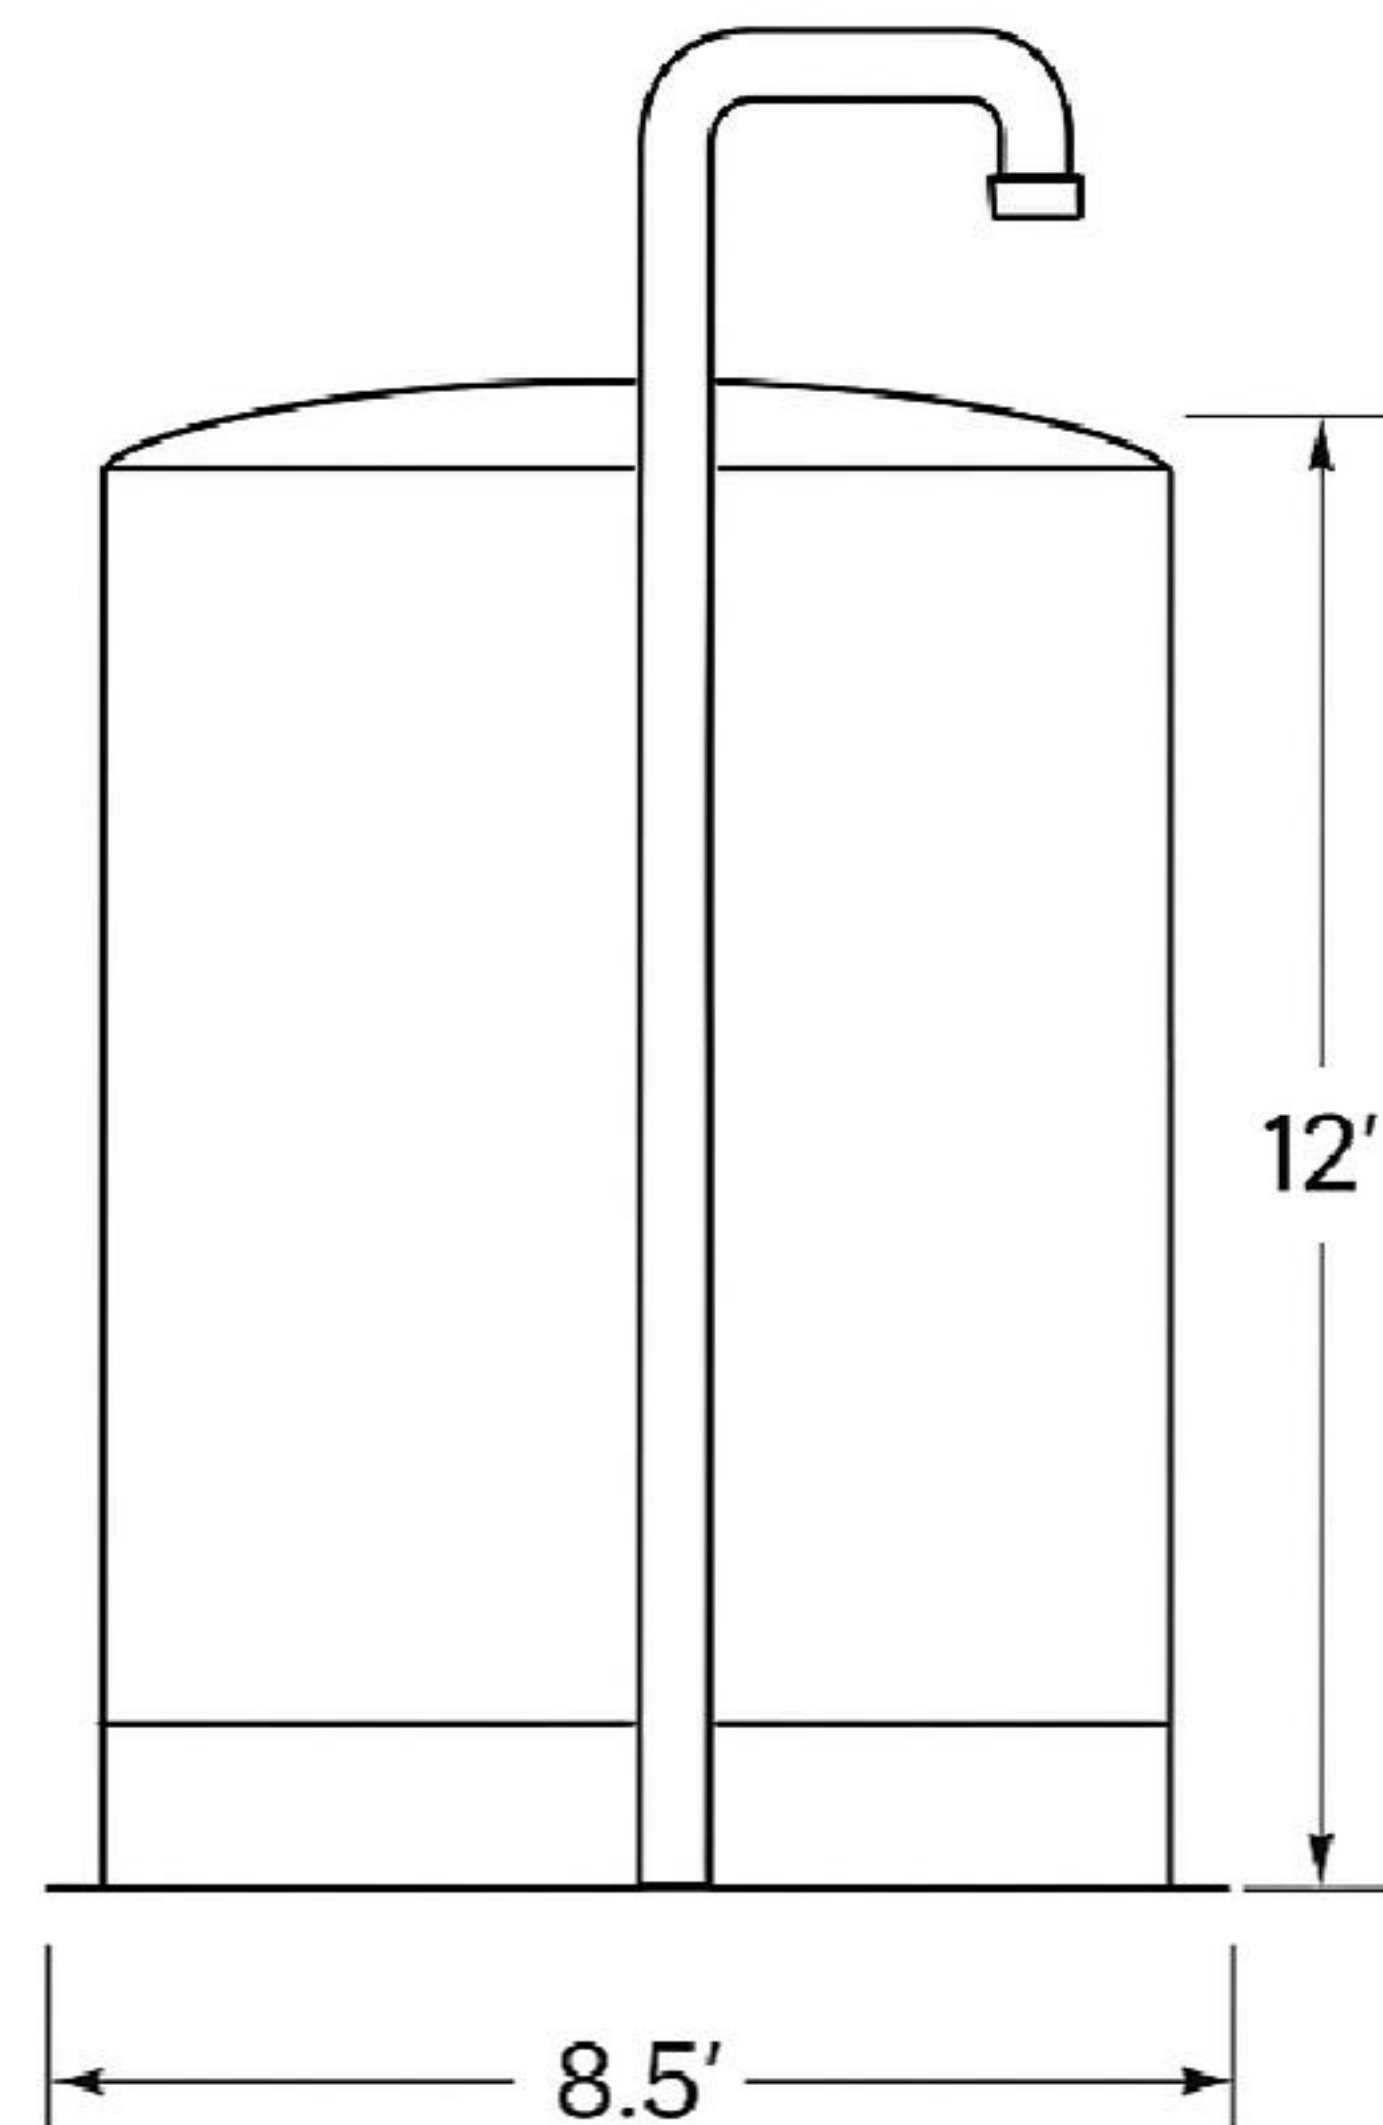

A circular professional engineer seal for the State of Texas. The outer ring contains the text "STATE OF TEXAS" at the top and "PROFESSIONAL ENGINEER" at the bottom, separated by two stars. Inside the ring is a five-pointed star. Below the star, the text "DAVID H. RECHT" is written. Below that, the license number "91962" is displayed. At the bottom of the inner circle, the word "LICENSED" is written.

David H. Reish

ISSUE DATE: 11/03/2025

SHEET

C-3.0

D H R
ENGINEERING, INC.

Civil Engineers

511 E. JOHN CARPENTER Fwy., SUITE 500
IRVING, TEXAS 75062

TEL: (972) 717-0100 FAX: (972) 717-0111

TRB E 13 No. 1 : E 0184

BATCH PLAN I
1760 E.BELT LINE ROAD
CITY OF COPPELL, DALLAS COUNTY, TX

WATER TANK ELEVATIONS

BATCH PLANT
1760 E.BELT LINE ROAD
COPPELL, TX 75019
CONTACT: Phil Flink
PH: 972-214-8580
Email: P.flink@estradaconcrete.com

[illegible]