



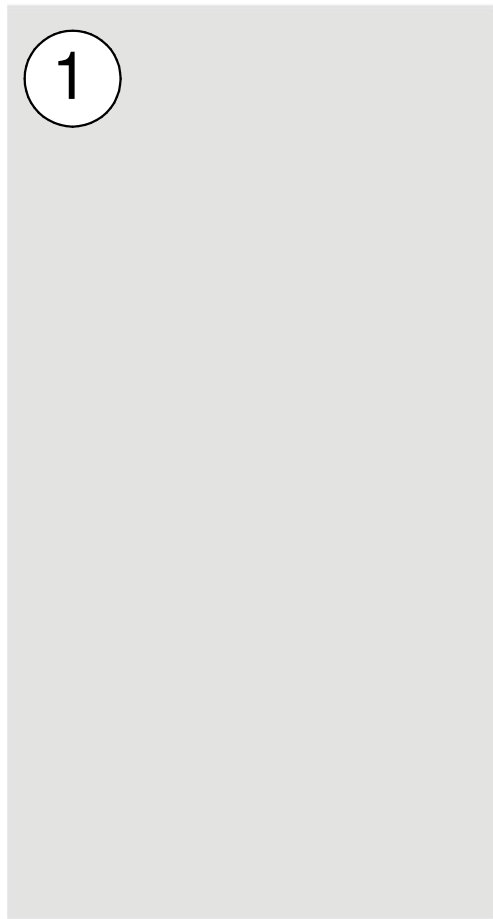

1
PAINT - FIELD
SW 6252 ICE CUBE



2
PAINT - ACCENT B
SW 7649 SILVERPLATE

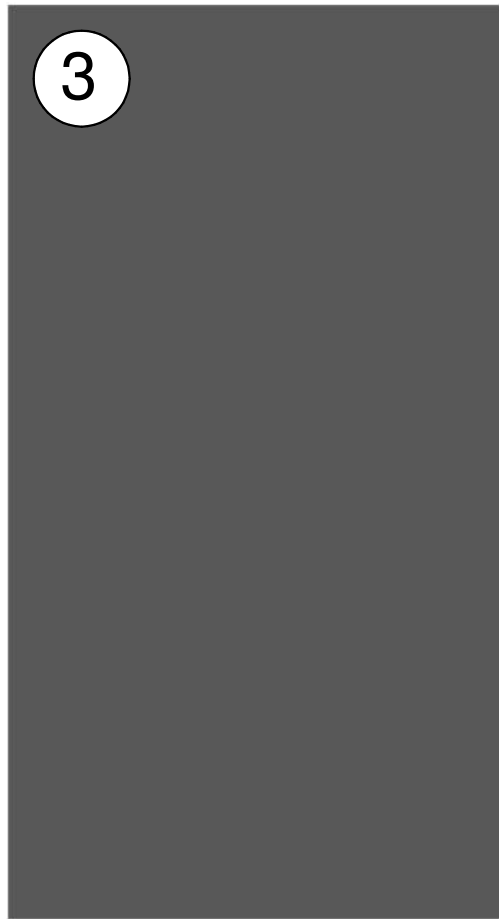

3
PAINT - ACCENT C
SW 7674 PEPPERCORN



4
GLAZING - 1" INSULATED
LOW-E TINTED GLASS



5
BLACK ANODIZED ALUMINUM
STOREFRONT/CURTAINWALL



6
PREMANUFACTURED BLACK
ANODIZED ALUMINUM
CANOPIES



7
CORONADO - SMOOTH LIMESTONE - HARVARD GREY

1 MATERIAL BOARD
SCALE: 1/2" = 1'-0"


SITE PLAN NATERRA WORLD HQ
ZONED PD-221R4-HC, 25.411 AC
LOT 1
ALTA/NSPS LAND TITLE SURVEY
CORDELIA BOWEN
ABSTRACT NO. 56 PG. 405
CITY OF COPPELL
DALLAS COUNTY, TEXAS
OCTOBER 20, 2025



job no
00000.00
sheet

A7.0

NATERRA
WORLD
HEADQUARTERS
COPPELL, TEXAS

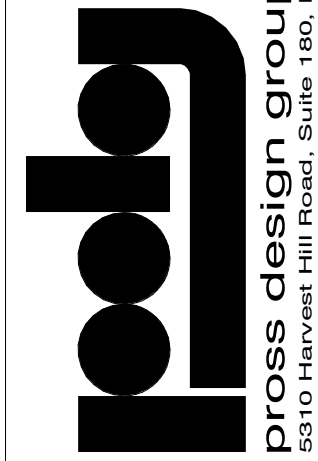

pross design group, incorporated
8310 Harvest Hill Road, Suite 100, Dallas, Texas 75220 972/795-1400

REVIEW ONLY
NOT FOR REGULATORY
APPROVAL OR
CONSTRUCTION

#	DATE	DESCRIPTION

drawn: SF
checked: ROBERT PROSS
date: 10/17/2025