




**01 Concept Floor Plan**  
Scale: 1/4" = 1'-0"

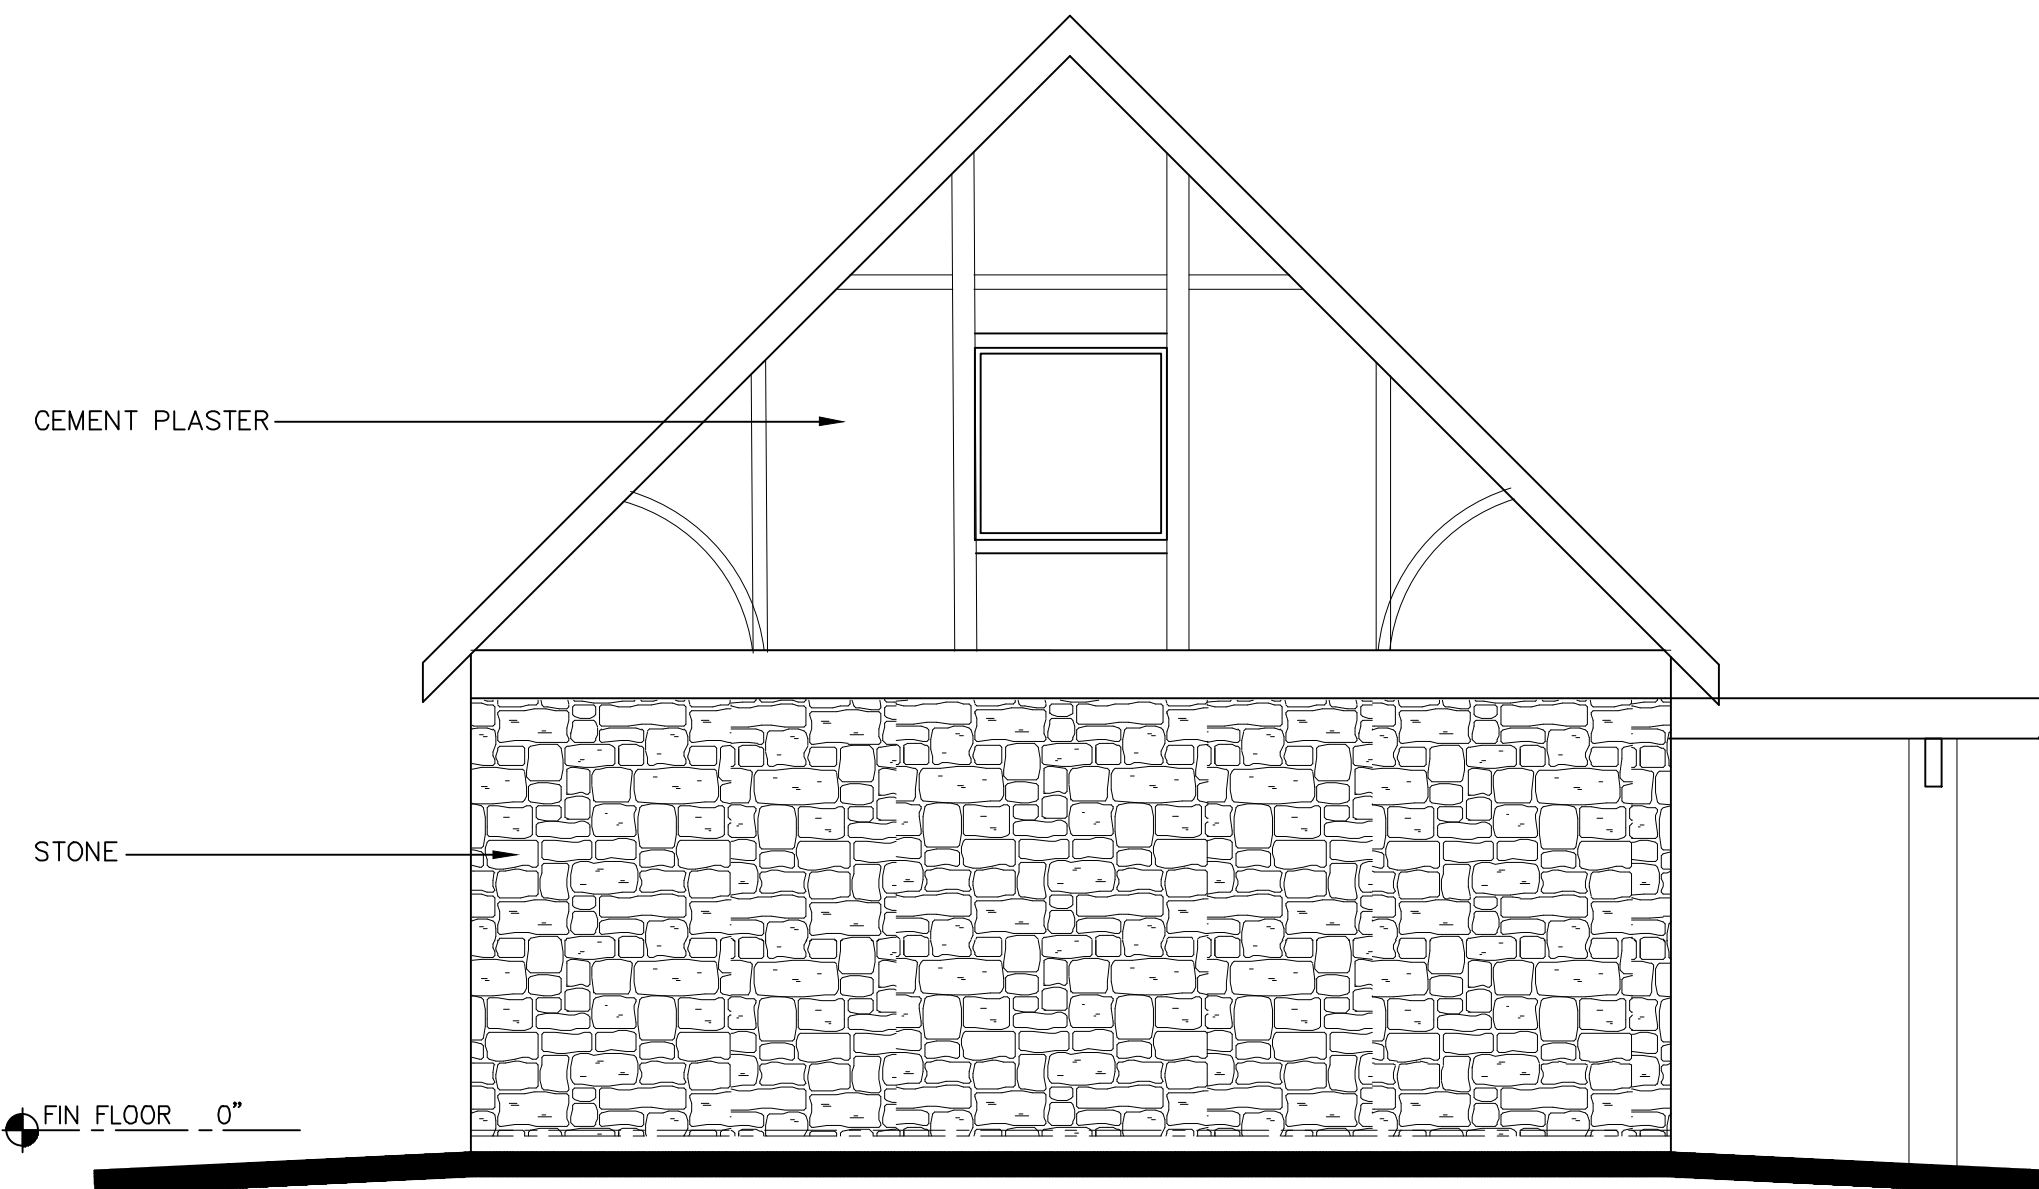


**West Elevation**  
Scale: 1/4" = 1'-0"

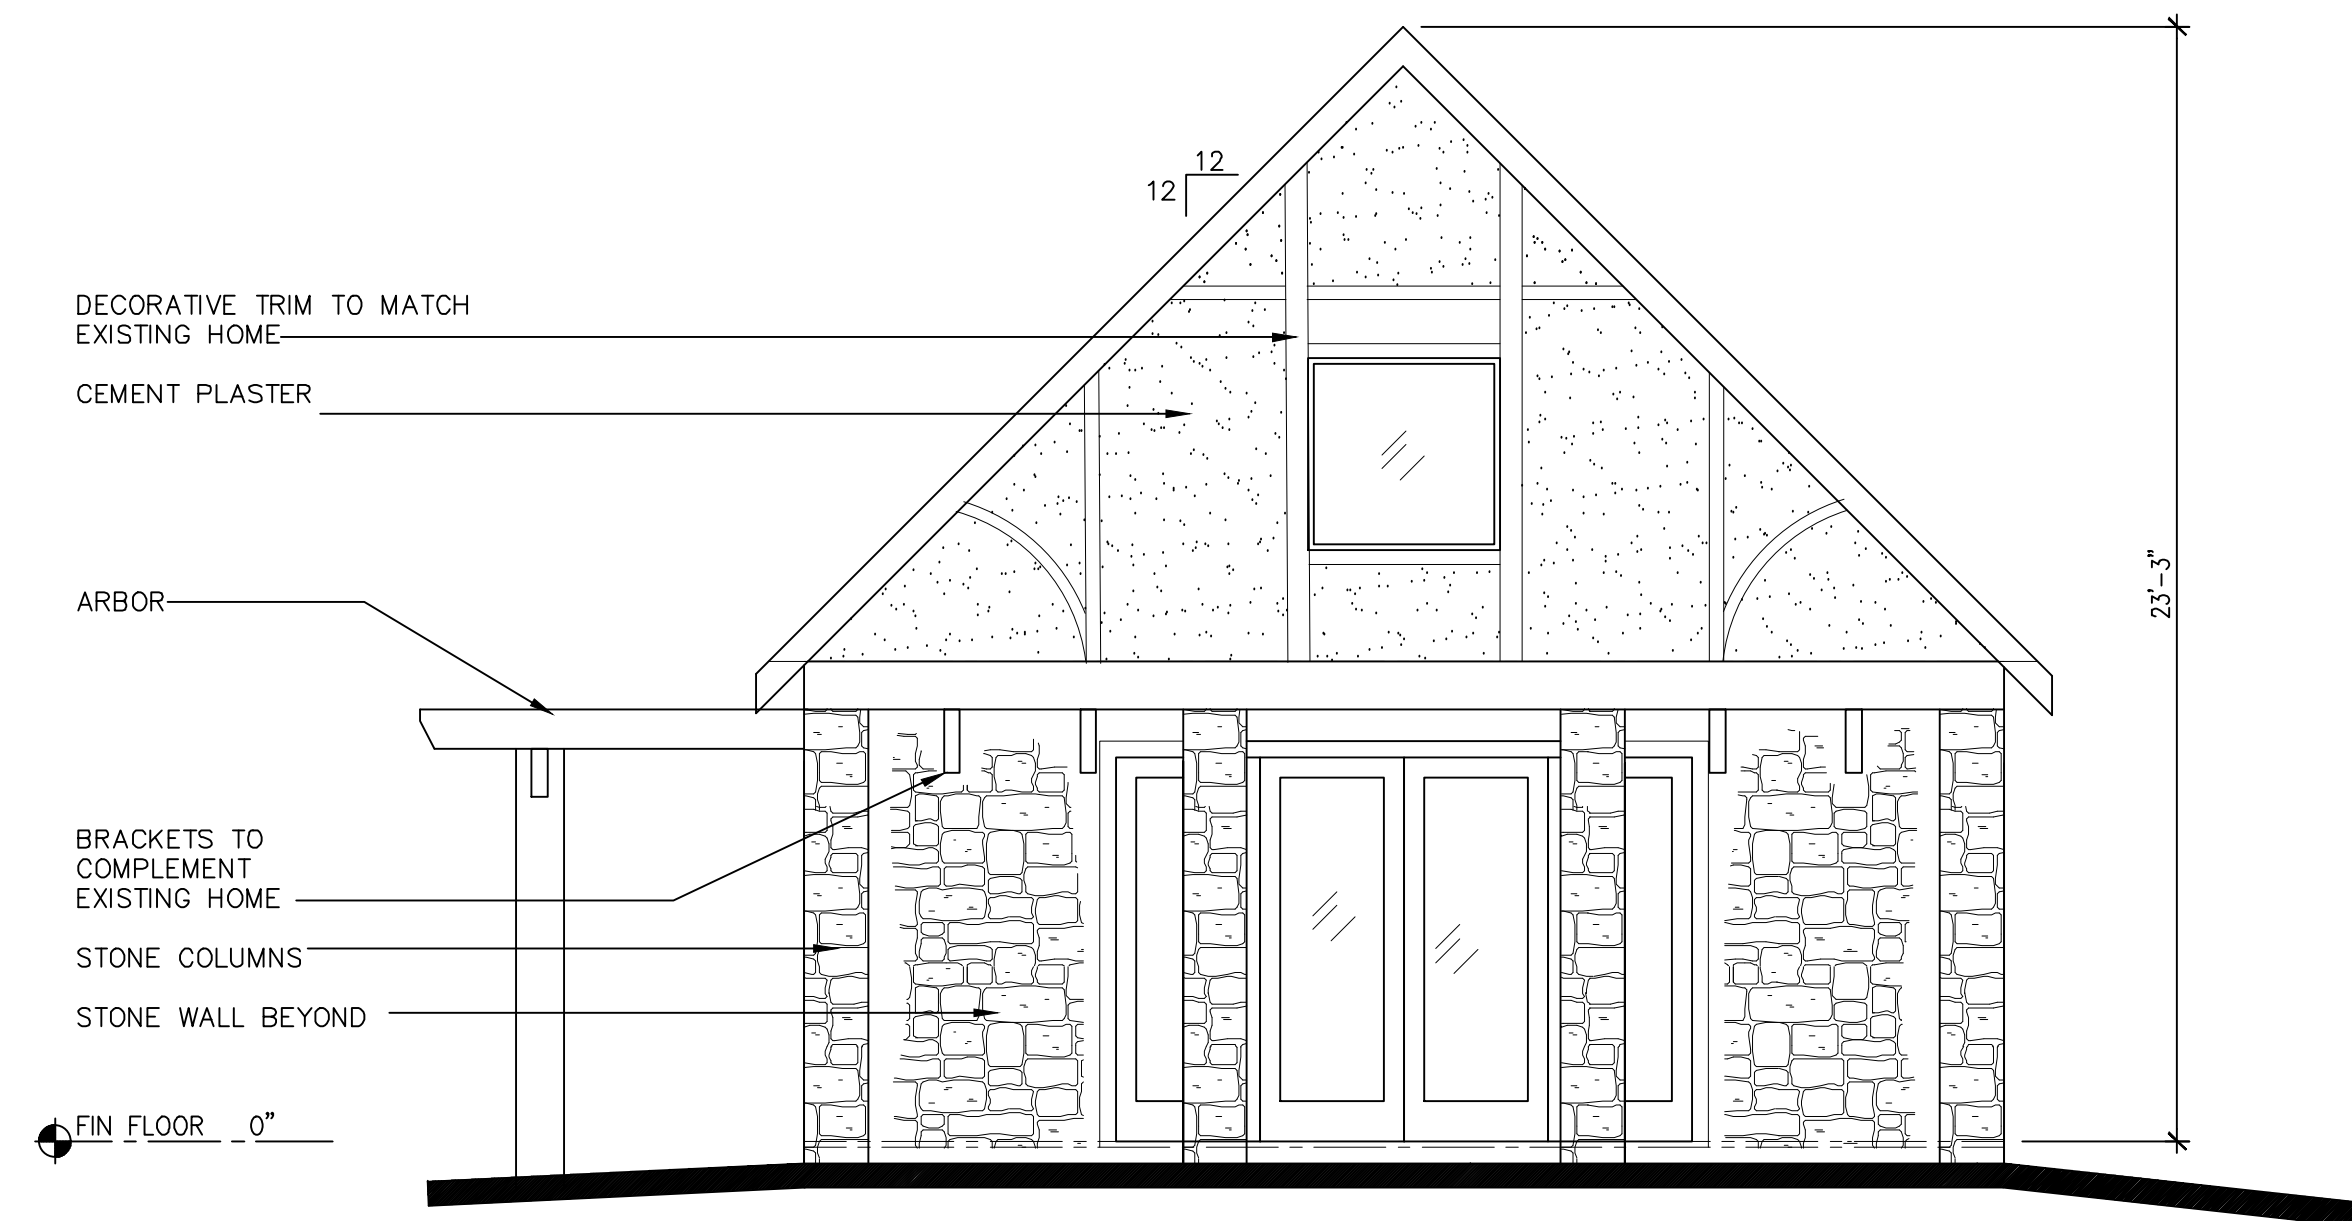

**East Elevation**  
Scale: 1/4" = 1'-0"

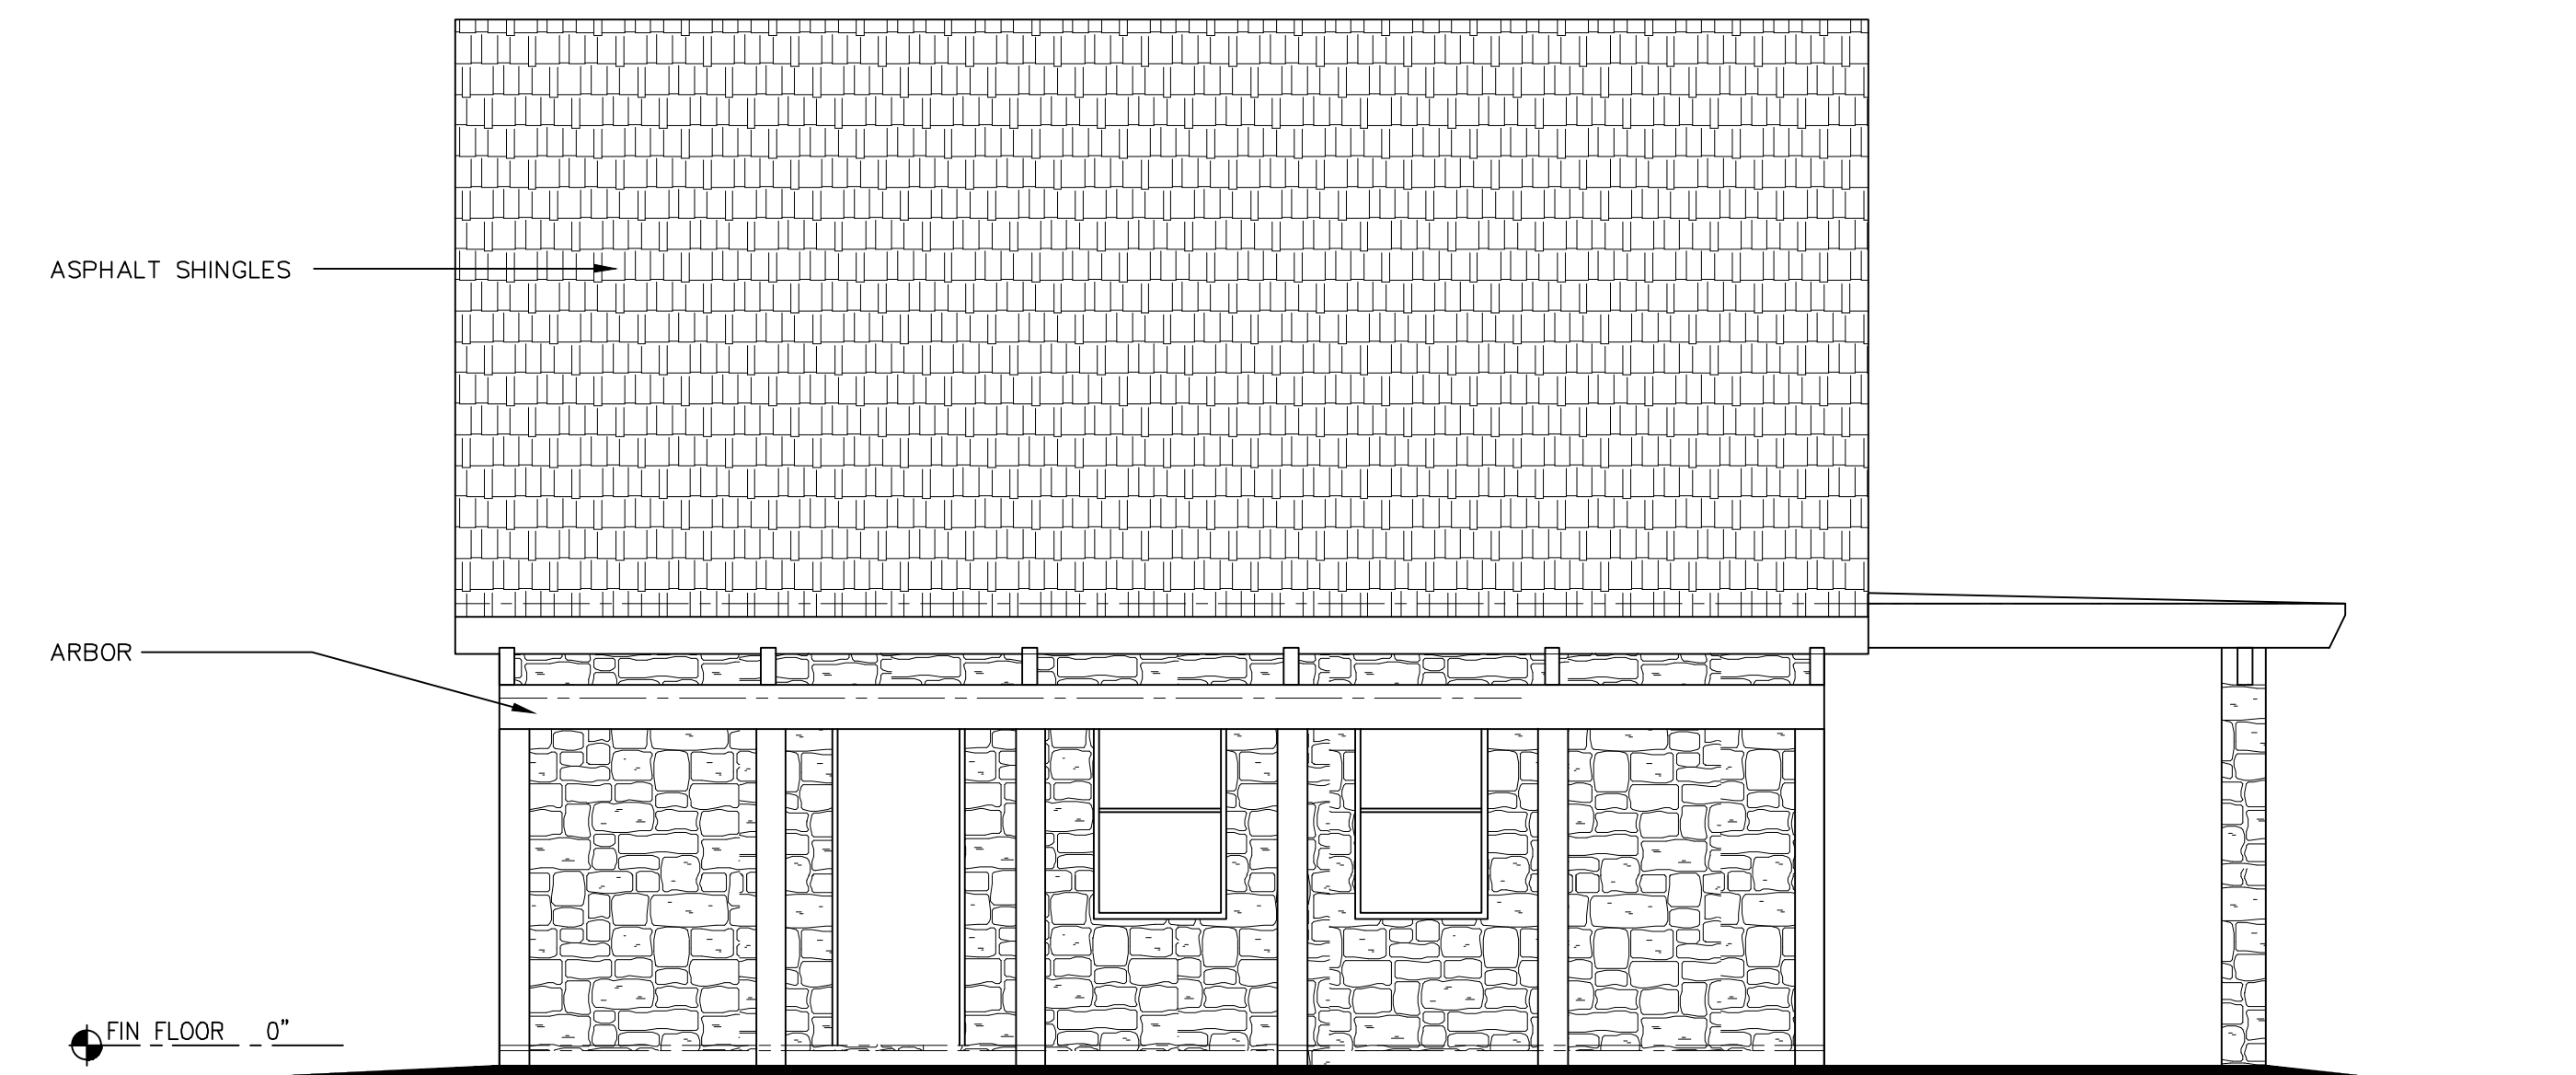

**South Elevation**  
Scale: 1/4" = 1'-0"

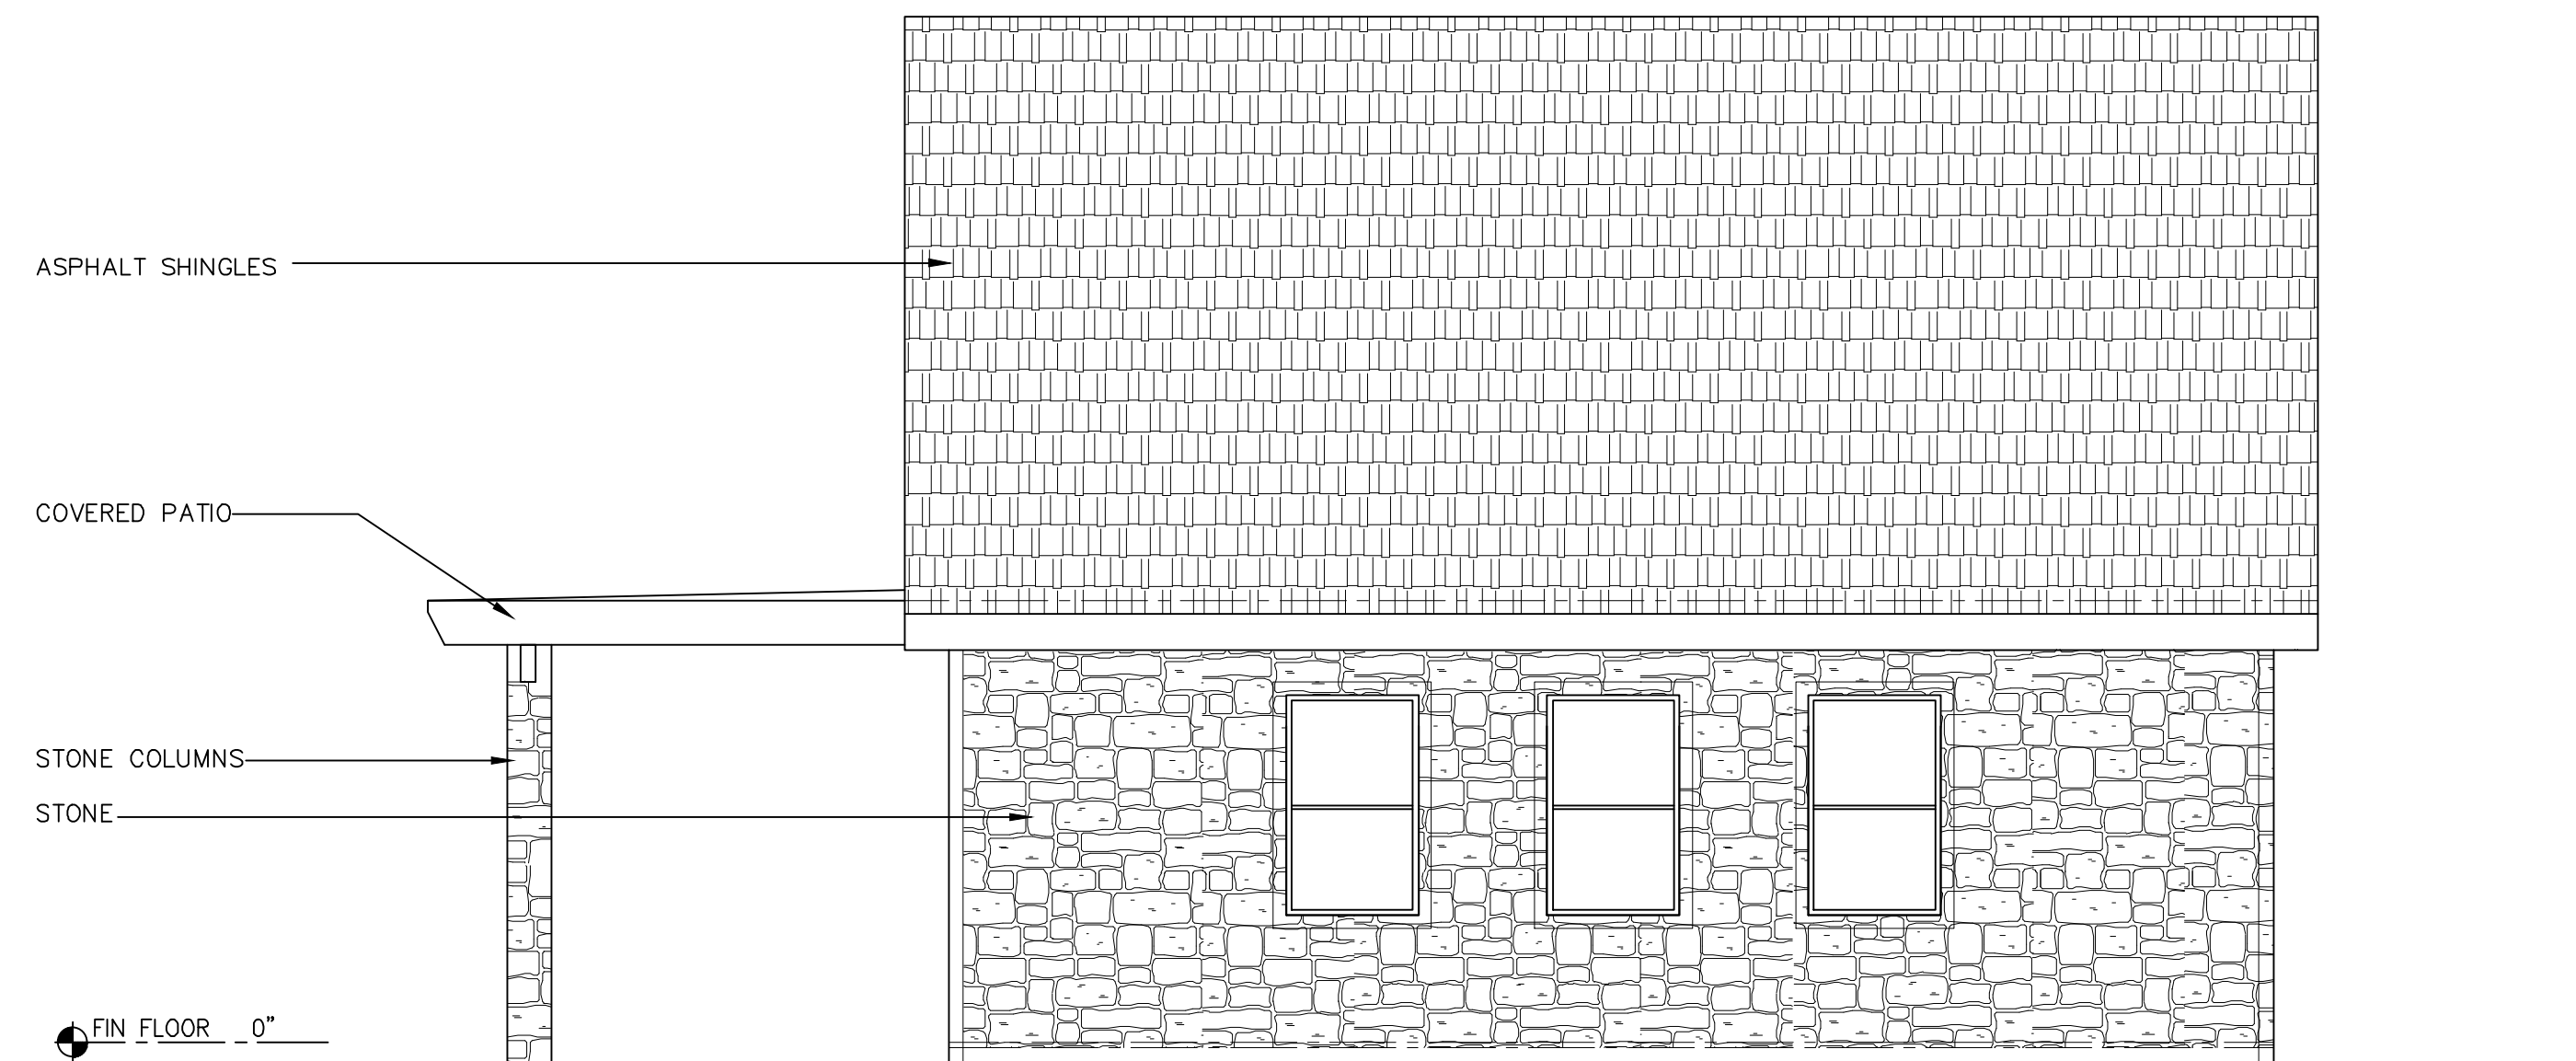

**North Elevation**  
Scale: 1/4" = 1'-0"

REVISIONS	BY
•	
•	
•	
•	
•	

ISSUE FOR P&Z	DATE
08/17/2023	
DRAWN	GF
CHECKED	GF
SCALE	AS SHOWN
JOB NO.	8071
SHEET	