



WEST EXTERIOR ELEVATION
SCALE: 1/8" = 1'-0"



EAST EXTERIOR ELEVATION
SCALE: 1/8" = 1'-0"

BUILDING MATRIX				
ELEVATION:	MASONRY	RIPS	RESIN PANEL	GLAZING
FRONT - NORTH EXTERIOR ELEVATION	25%	25%	15%	15%
BACK - SOUTH EXTERIOR ELEVATION	25%	25%	15%	15%
RIGHT - EAST EXTERIOR ELEVATION	25%	25%	15%	15%
LEFT - WEST EXTERIOR ELEVATION	25%	25%	15%	15%

405 N. ST. MARY'S STE 105
SAN ANTONIO, TEXAS 78205
P 214.524.1451 F 214.525.2454



SOUTH EXTERIOR ELEVATION
SCALE: 1/8" = 1'-0"



NORTH EXTERIOR ELEVATION
SCALE: 1/8" = 1'-0"

Addendum:






NEW HOMEWOOD SUITES
BY: HILTON
PROJ. CODE: 18-3668D
INN CODE: DFWPHW
FACILITY: 54433
DIVIDEND BLVD. & POINT WEST BLVD (Near 635)

HOMewood SUITES
BY HILTON

Project:

Date: 09/16/2021

Sheet No.

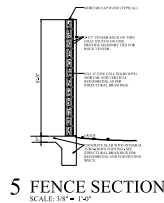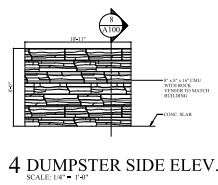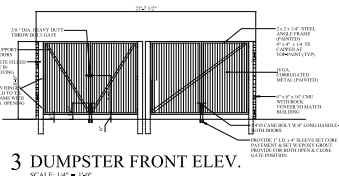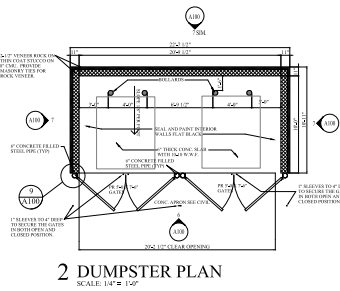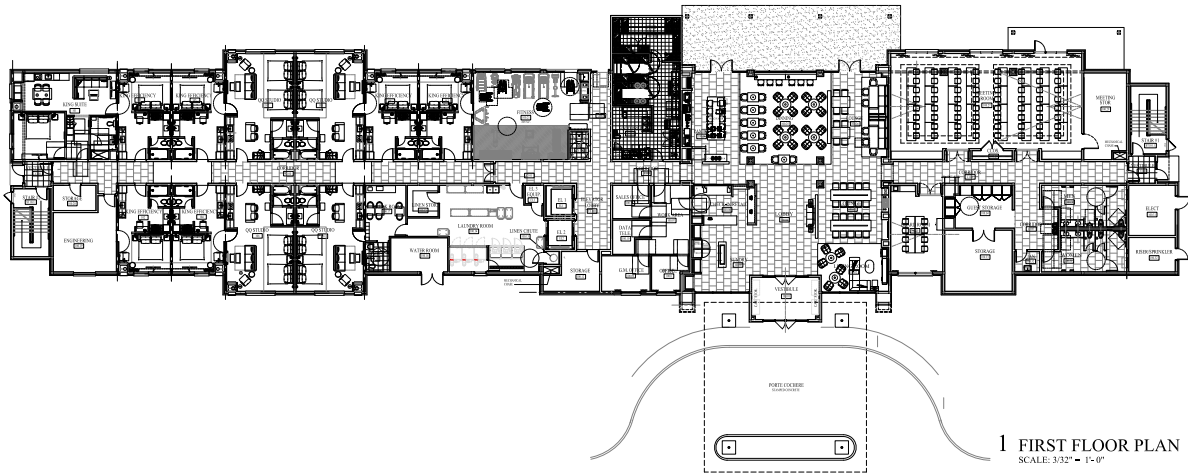

GUESTROOM MIX					
Room Type	1st Flr	2nd Flr	3rd Flr	4th Flr	Total
King Efficiency	8	12	10	10	40
King Efficiency, Inc.	—	—	—	1	1
King Suite	—	3	10	5	18
King Suite, Inc.	—	1	—	—	1
King Suite	—	2	2	2	6
King Suite, Inc.	1	—	—	—	1
Master/Queen Suite	4	8	9	5	36
Master/Queen Suite, Inc.	—	1	—	—	1
Total	13	26	36	23	98

405 N. ST. MARY'S, STE 105
SAN ANTONIO, TEXAS 78205
P: 214.343.1455 F: 214.343.3454

Addendum:

NEW HOMEWOOD SUITES
BY: HILTON PROJ. CODE: 18-3668D FACILITY: 54433
GREENVILLE LODGING, LTD.
DIVIDEND BLVD. & POINT WEST BLVD (Near 635)


HOMewood SUITES
BY HILTON

Project:

Date: 10/06/2021

Sheet No.

A-200

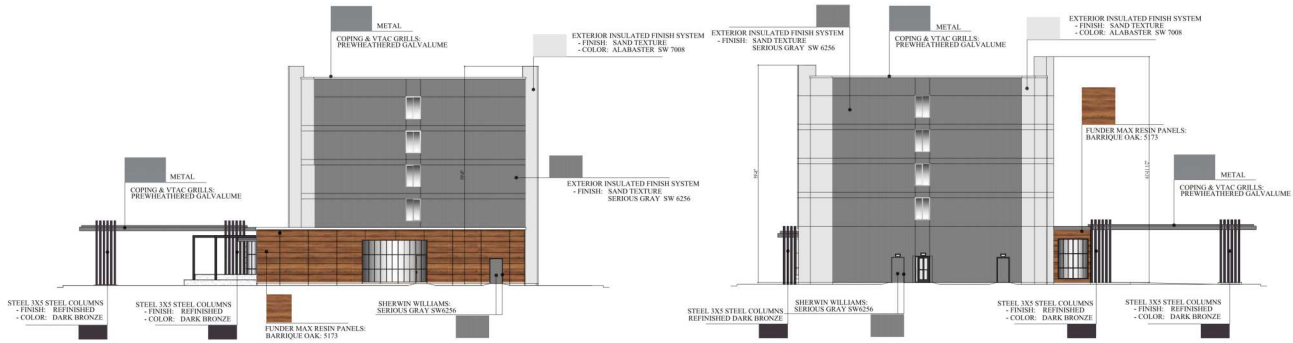

SOUTH (RIGHT) EXTERIOR ELEVATION
SCALE: 1/32" = 1'-0"

NORTH (LEFT) EXTERIOR ELEVATION
SCALE: 1/32" = 1'-0"



BUILDING MATRIX	ELEVATION	MASONRY	EIFS	RESIN PANEL	GLAZING
FRONT - (WEST) EXTERIOR ELEVATION		15%	40%	15%	25%
BACK - (EAST) EXTERIOR ELEVATION		5%	40%	15%	25%
RIGHT - (SOUTH) EXTERIOR ELEVATION		40%	30%	25%	5%
LEFT - (NORTH) EXTERIOR ELEVATION		40%	30%	25%	5%

EAST (REAR) EXTERIOR ELEVATION
SCALE: 1/32" = 1'-0"



WEST (FRONT) EXTERIOR ELEVATION
SCALE: 1/32" = 1'-0"

