

SANDY LAKE - 121
WEST SANDY LAKE ROAD ADDITION II
LOTS 1,2,3 AND 4, BLOCK A
COPPELL, TEXAS

DEVELOPER
WHITESTONE HOSPITALITY
MANAGEMENT LLC.
1200 W WALNUT HILL LANE, SUITE 2525
IRVING, TX 75038
972.600.8162 972.600.8168 (fax)

STRUCTURAL ENGINEER
URBAN STRUCTURE
8140 WALNUT HILL LN., SUITE 905
DALLAS, TX 75231
214.295.5775

MEP ENGINEER
TLC ENGINEERING
4131 N. CENTRAL EXPRESSWAY,
SUITE 200
DALLAS, TX 75204
214.540.5900 214.540.5940 (fax)

© COPYRIGHT 2021

CASE NO.
SPXX-XXXX
SITE PLAN SUBMITTAL
20 SEPT 2021

This document is issued under the authority of Gary
McCalla, 12519 on 09-20-21.

Revisions:

Issue Date:


Project No:

Sheet Title:


MONUMENT
SIGN PLAN AND
ELEVATIONS

Sheet No:


A4.01

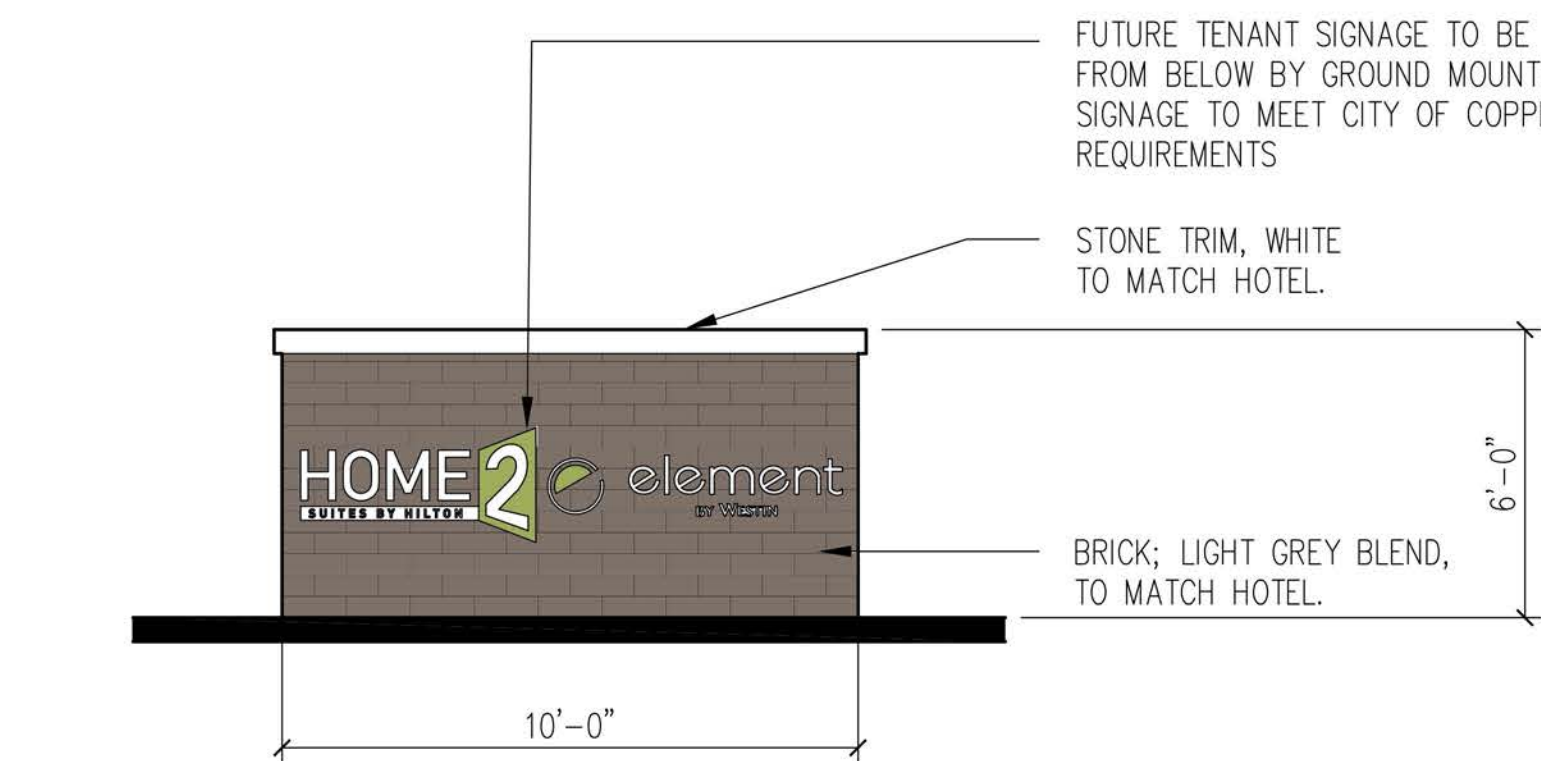


06 SMALL MONUMENT SIGN ELEVATION
SCALE: 1/4" = 1'-0"

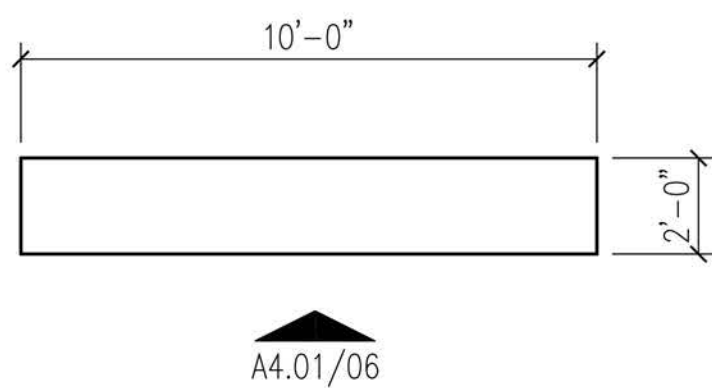


05 SMALL MONUMENT SIGN LAYOUT
SCALE: 1/4" = 1'-0"

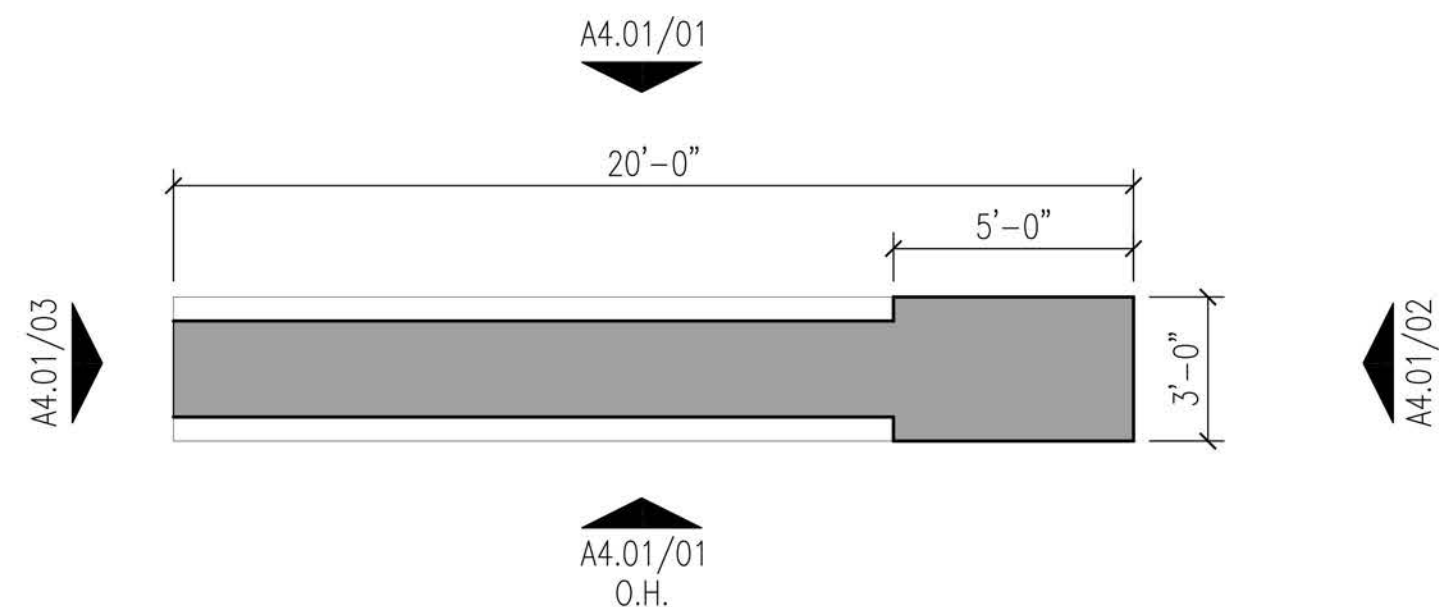


04 40' MONUMENT SIGN LAYOUT
SCALE: 1/4" = 1'-0"

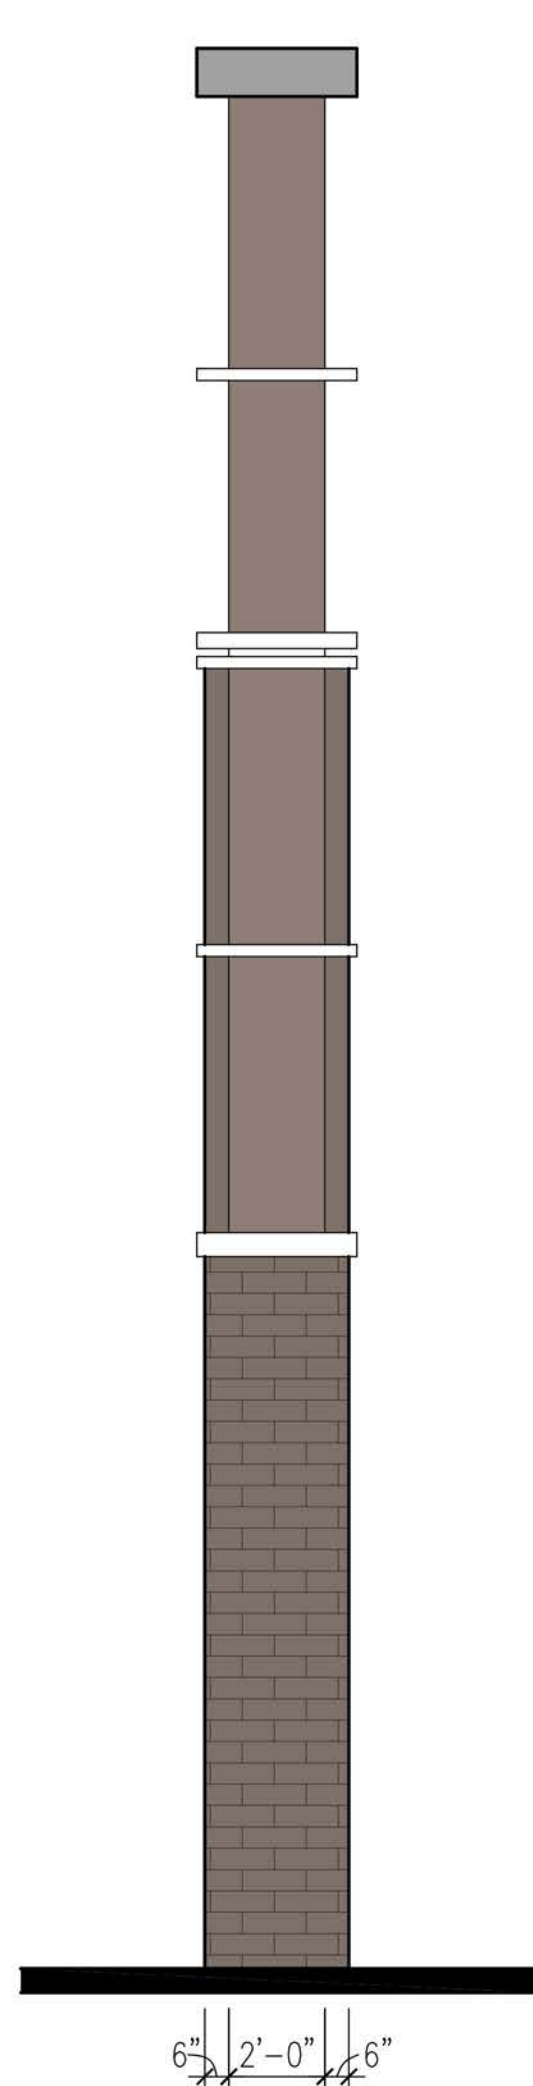

03 40' SIDE ELEVATIONS
SCALE: 1/4" = 1'-0"

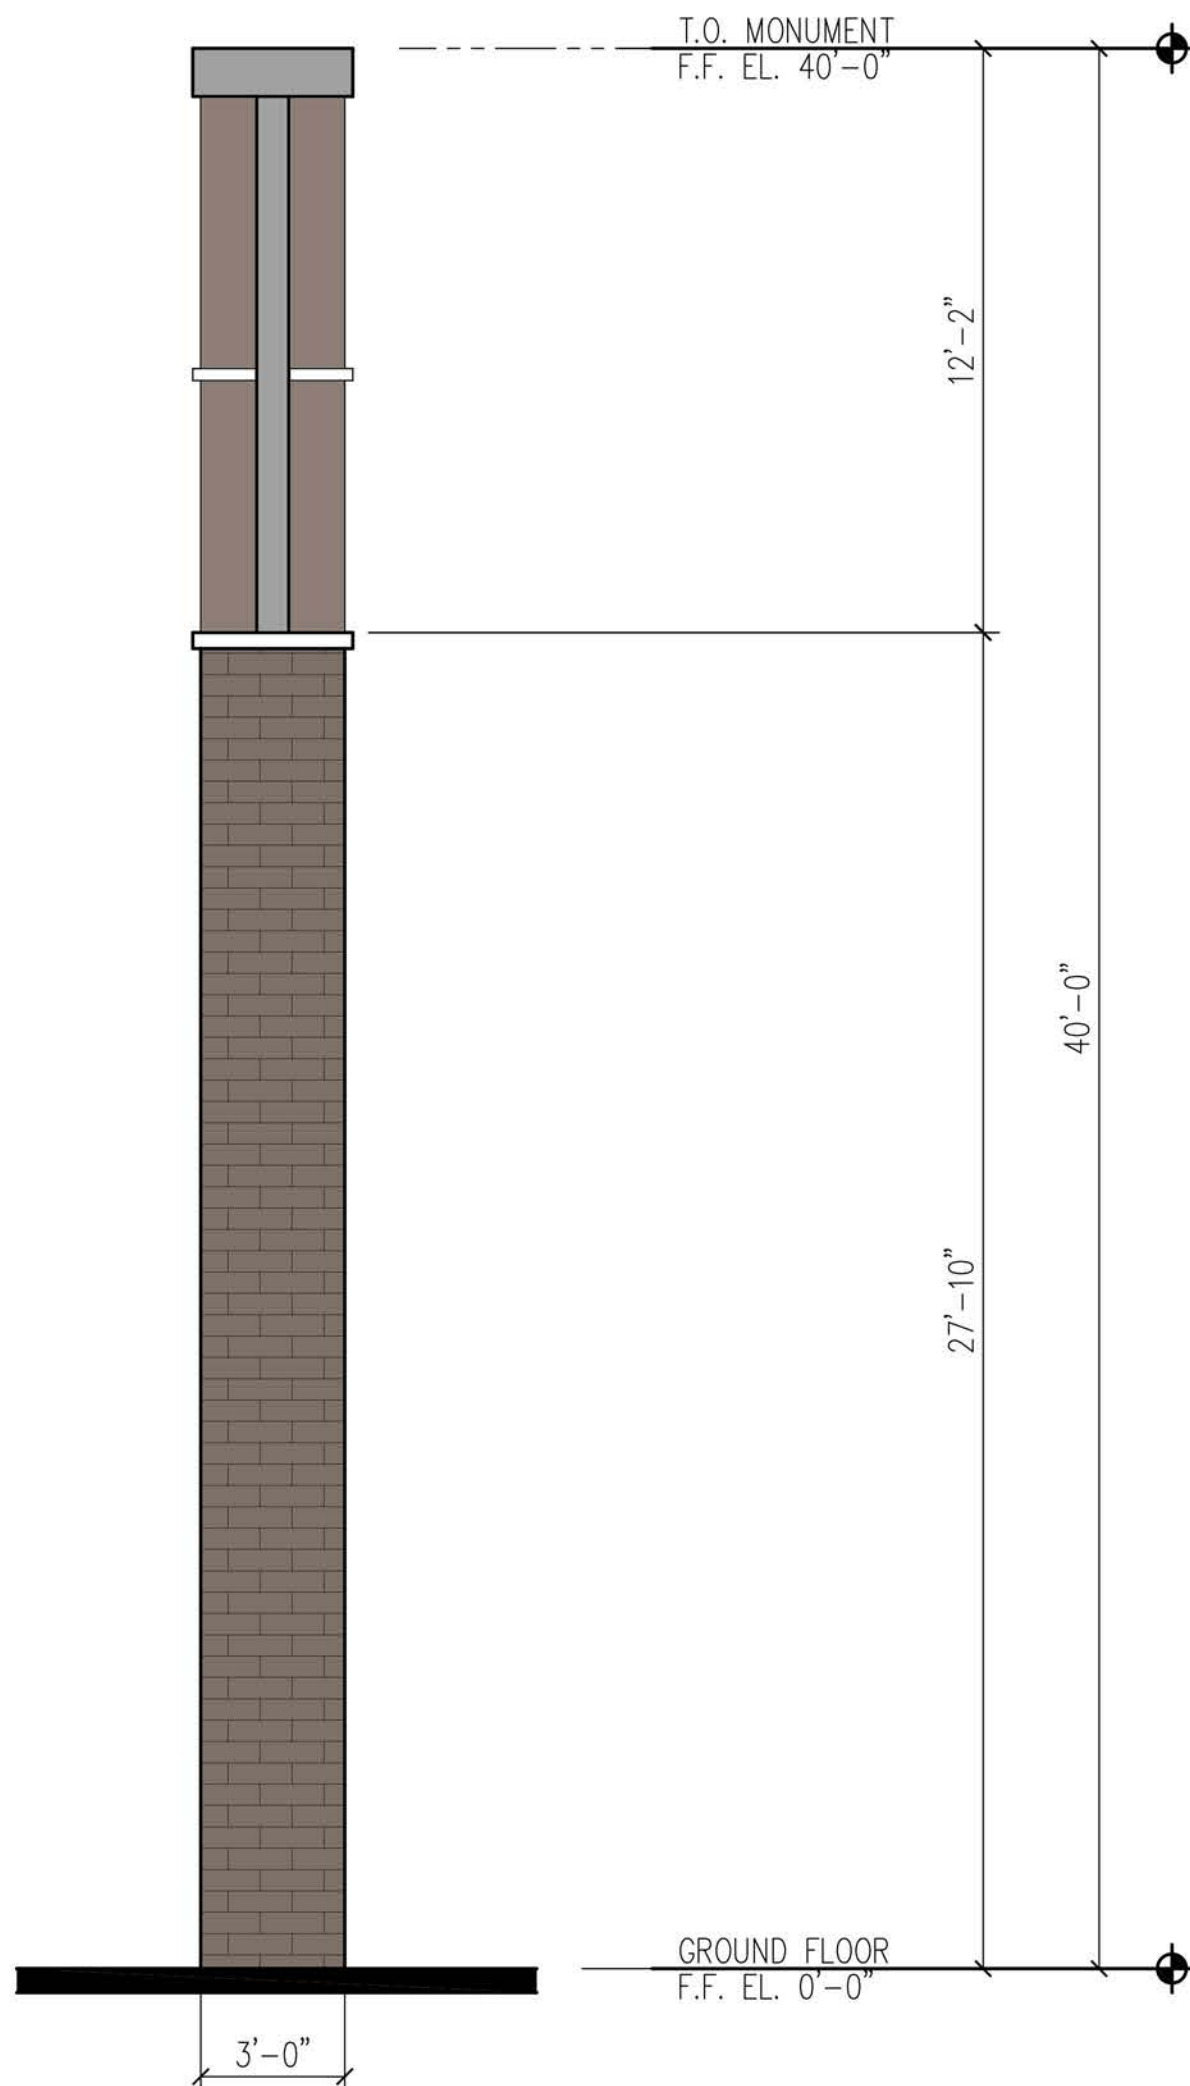

02 40' SIDE ELEVATIONS
SCALE: 1/4" = 1'-0"

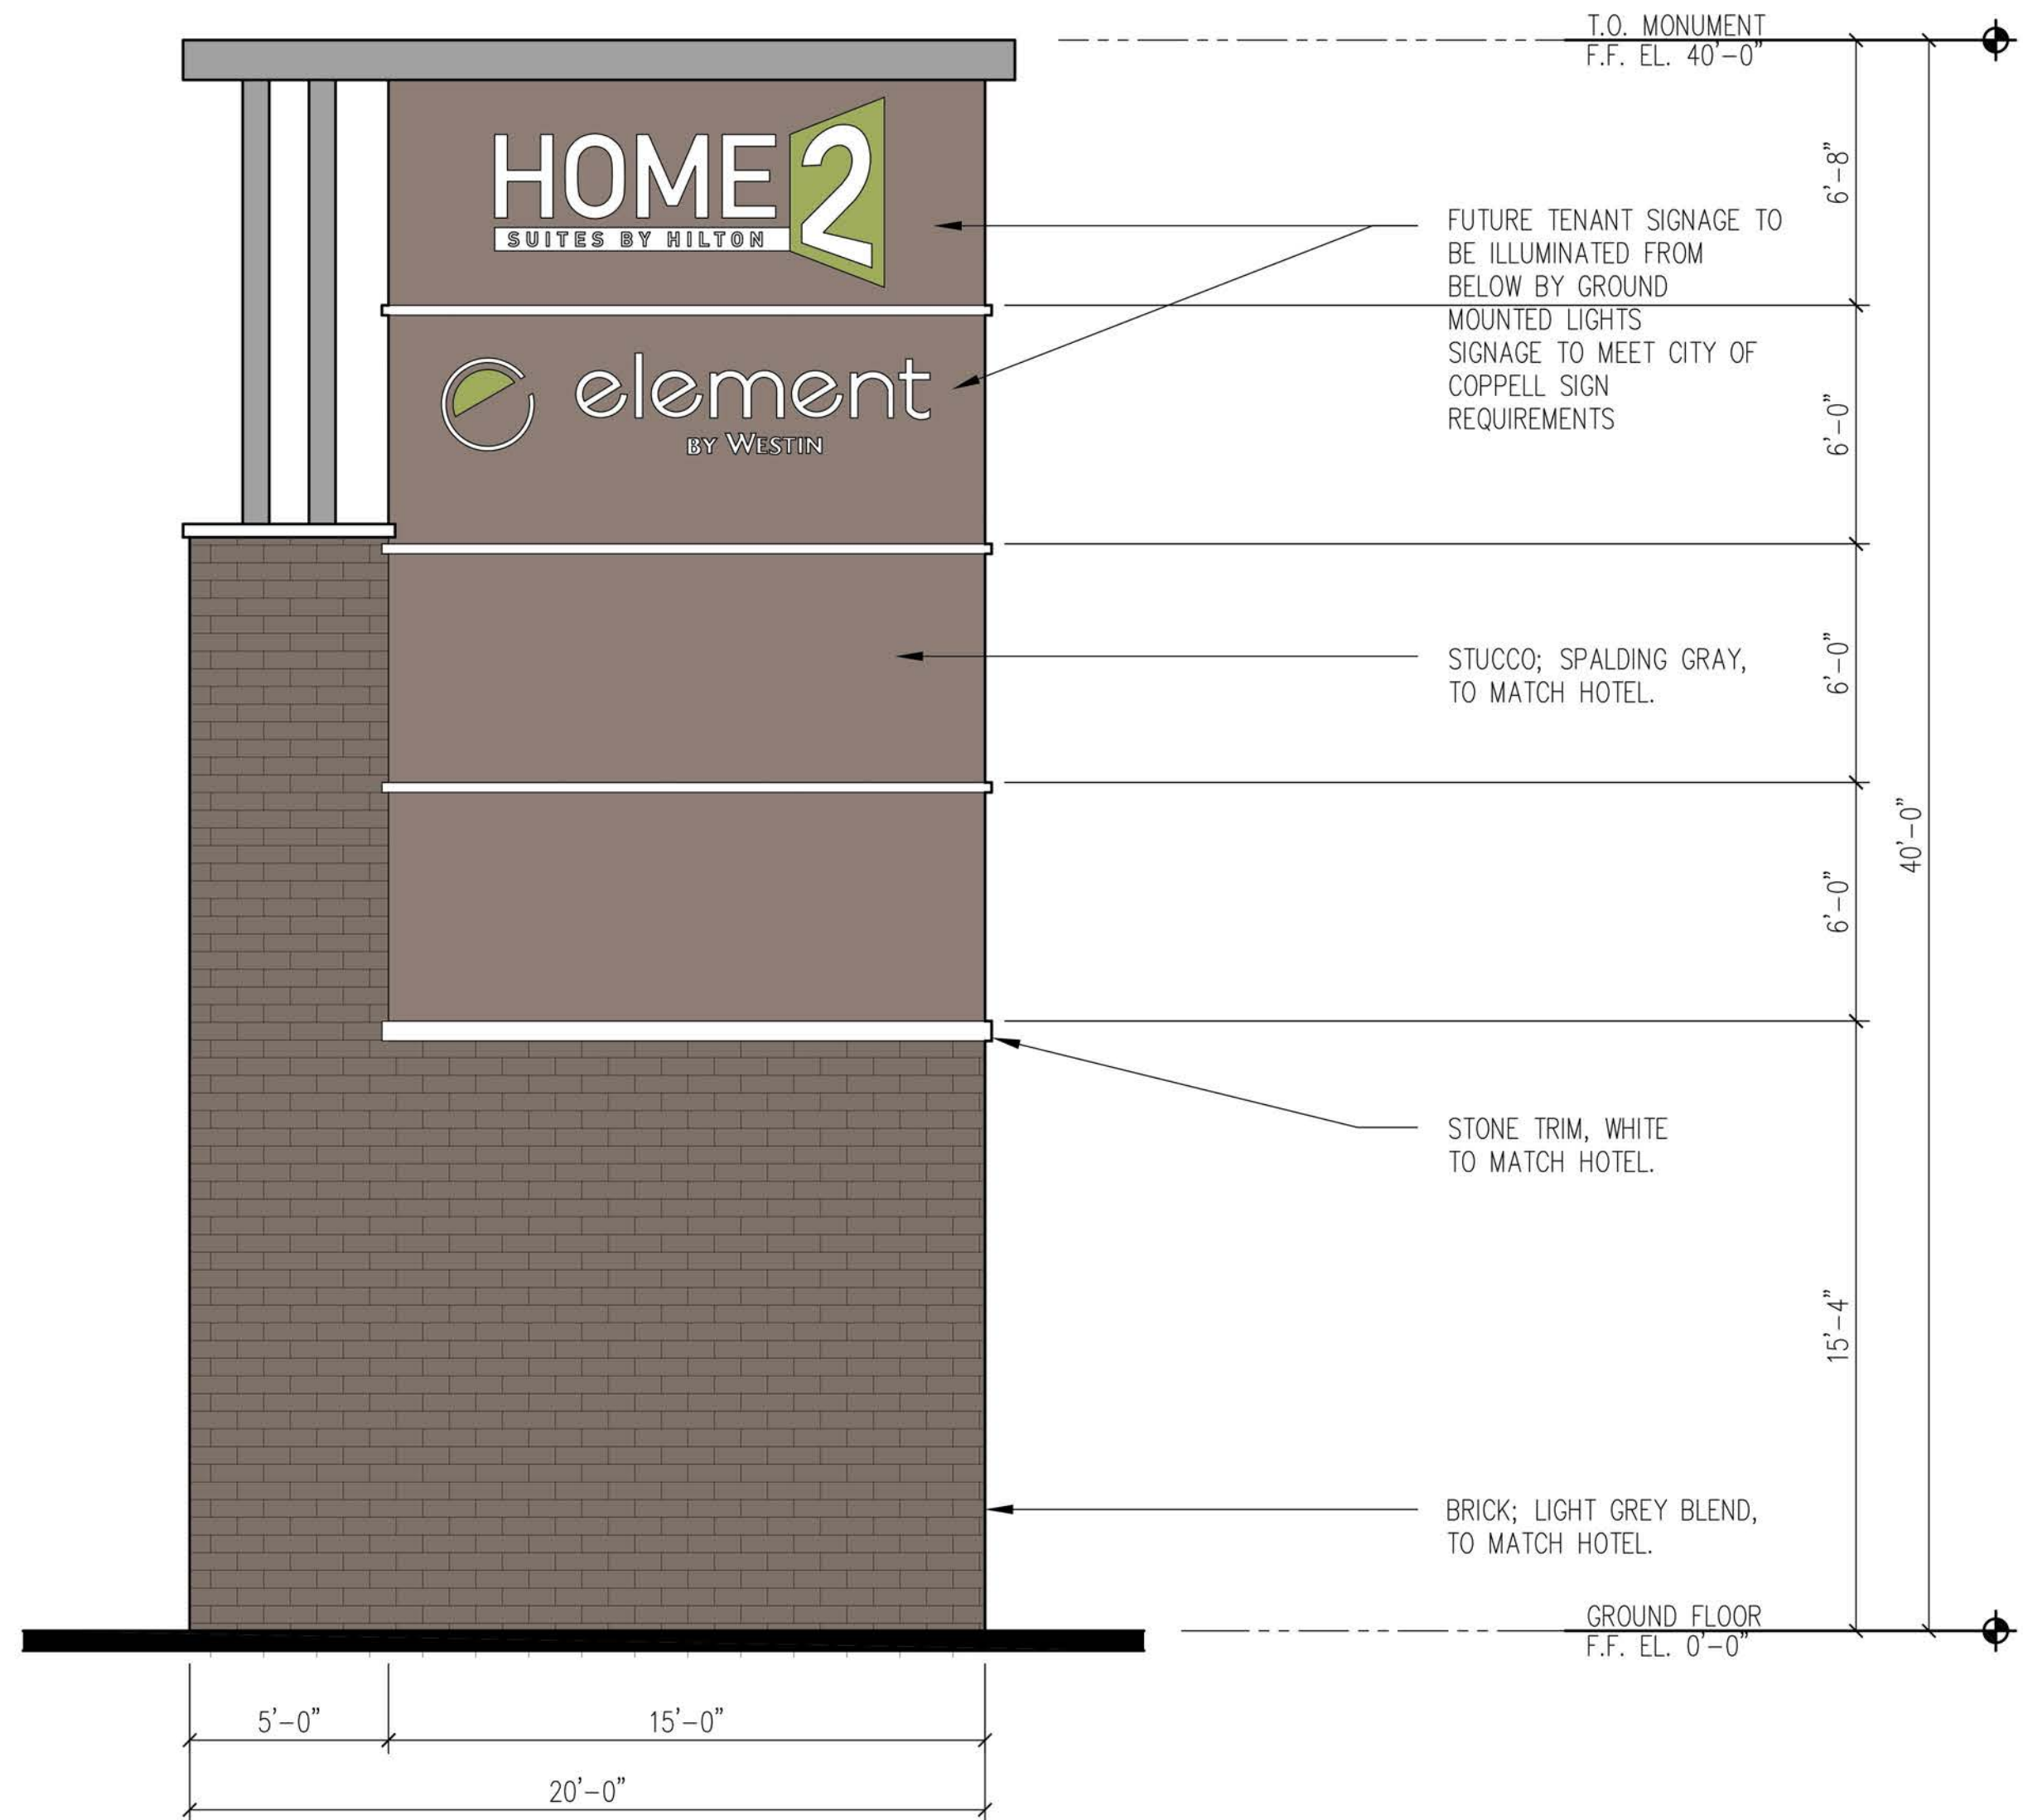

01 40' FRONT & BACK ELEV.
SCALE: 1/4" = 1'-0"