


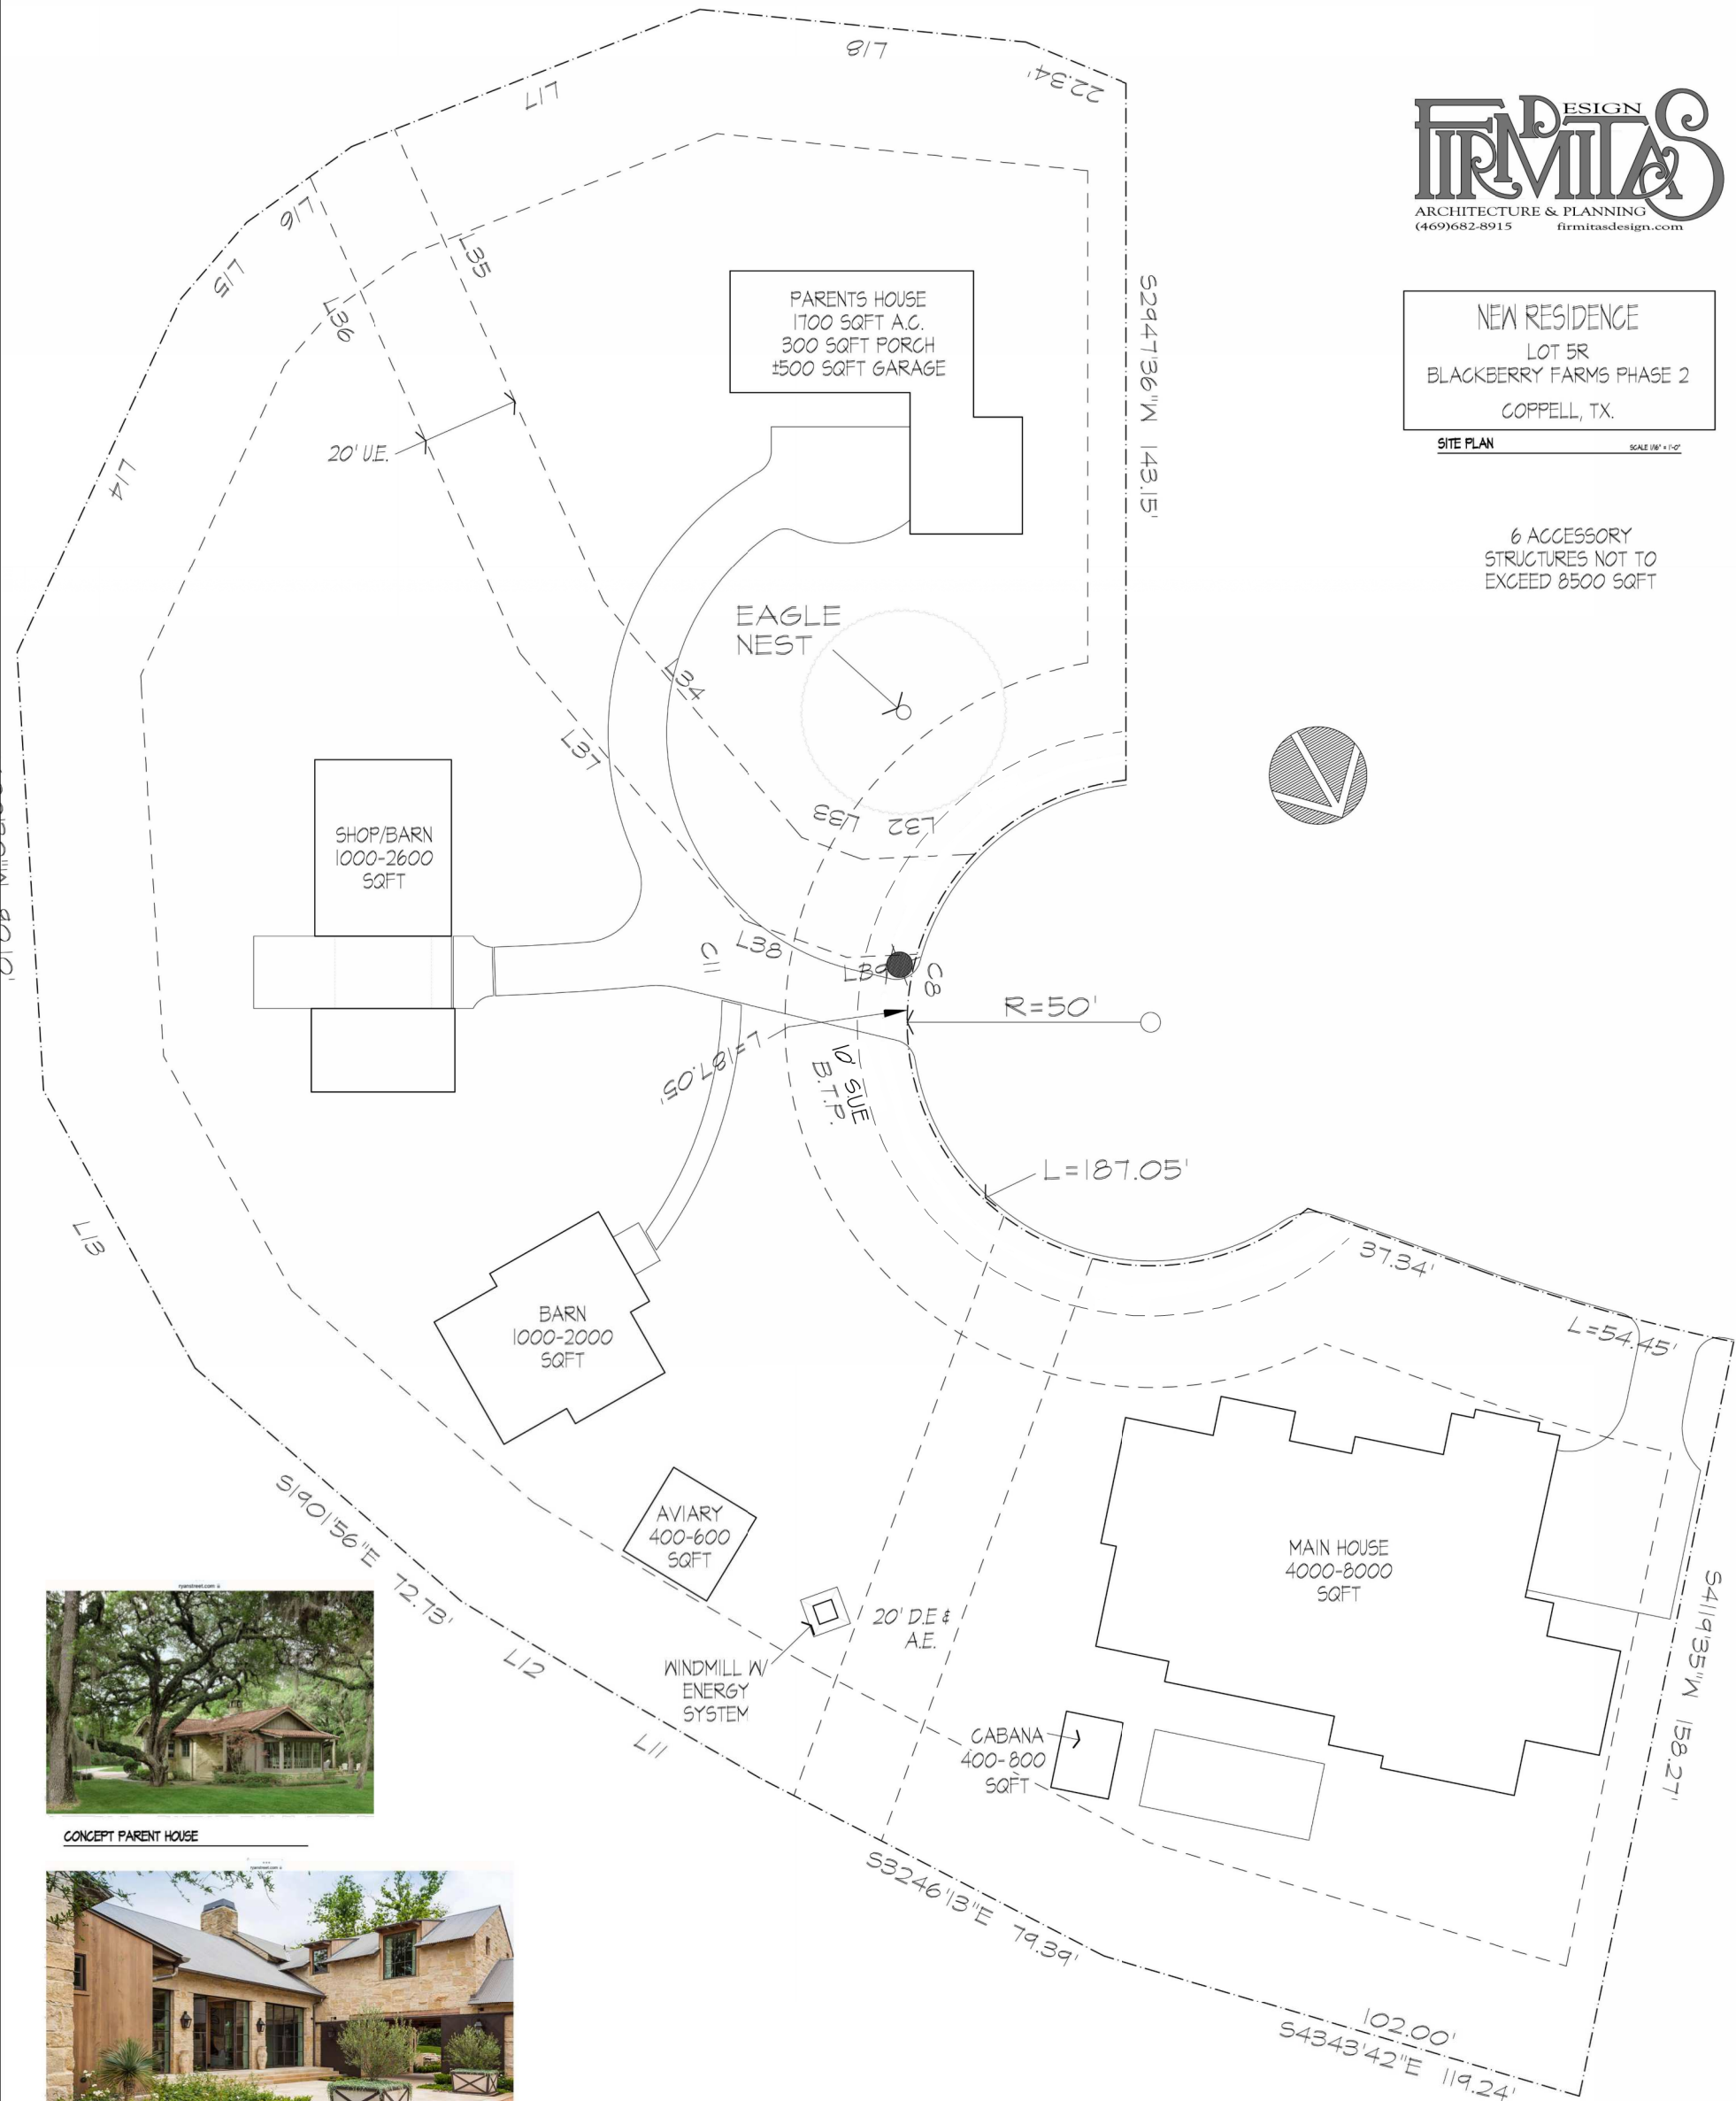

NEW RESIDENCE
LOT 5R
BLACKBERRY FARMS PHASE 2
COPPELL, TX.

SITE PLAN SCALE 1/8" = 1'-0"

6 ACCESSORY
STRUCTURES NOT TO
EXCEED 8500 SQFT



CONCEPT PARENT HOUSE



CONCEPT MAIN HOUSE



CONCEPT MAIN HOUSE



CONCEPT BARN



CONCEPT SHOP

NOTE:
IMAGES FOR MAIN HOUSE &
PARENTS WERE PROVIDED
BY CLIENT. THEY WERE TAKEN
FROM RYAN STEET ARCHITECTS
IN AUSTIN. THEY ARE USED FOR
UNDERSTANDING ON CLIENTS STYLE
FIRMITAS DESIGN DOES NOT OWN
THESE DRAWINGS OR INTEND TO
COPY THEM FOR THE FINAL PROJECT.