



Existing Wall



Existing Wall



Existing Gate




Existing Cement Plaster




Existing Roof Tiles




Existing Home

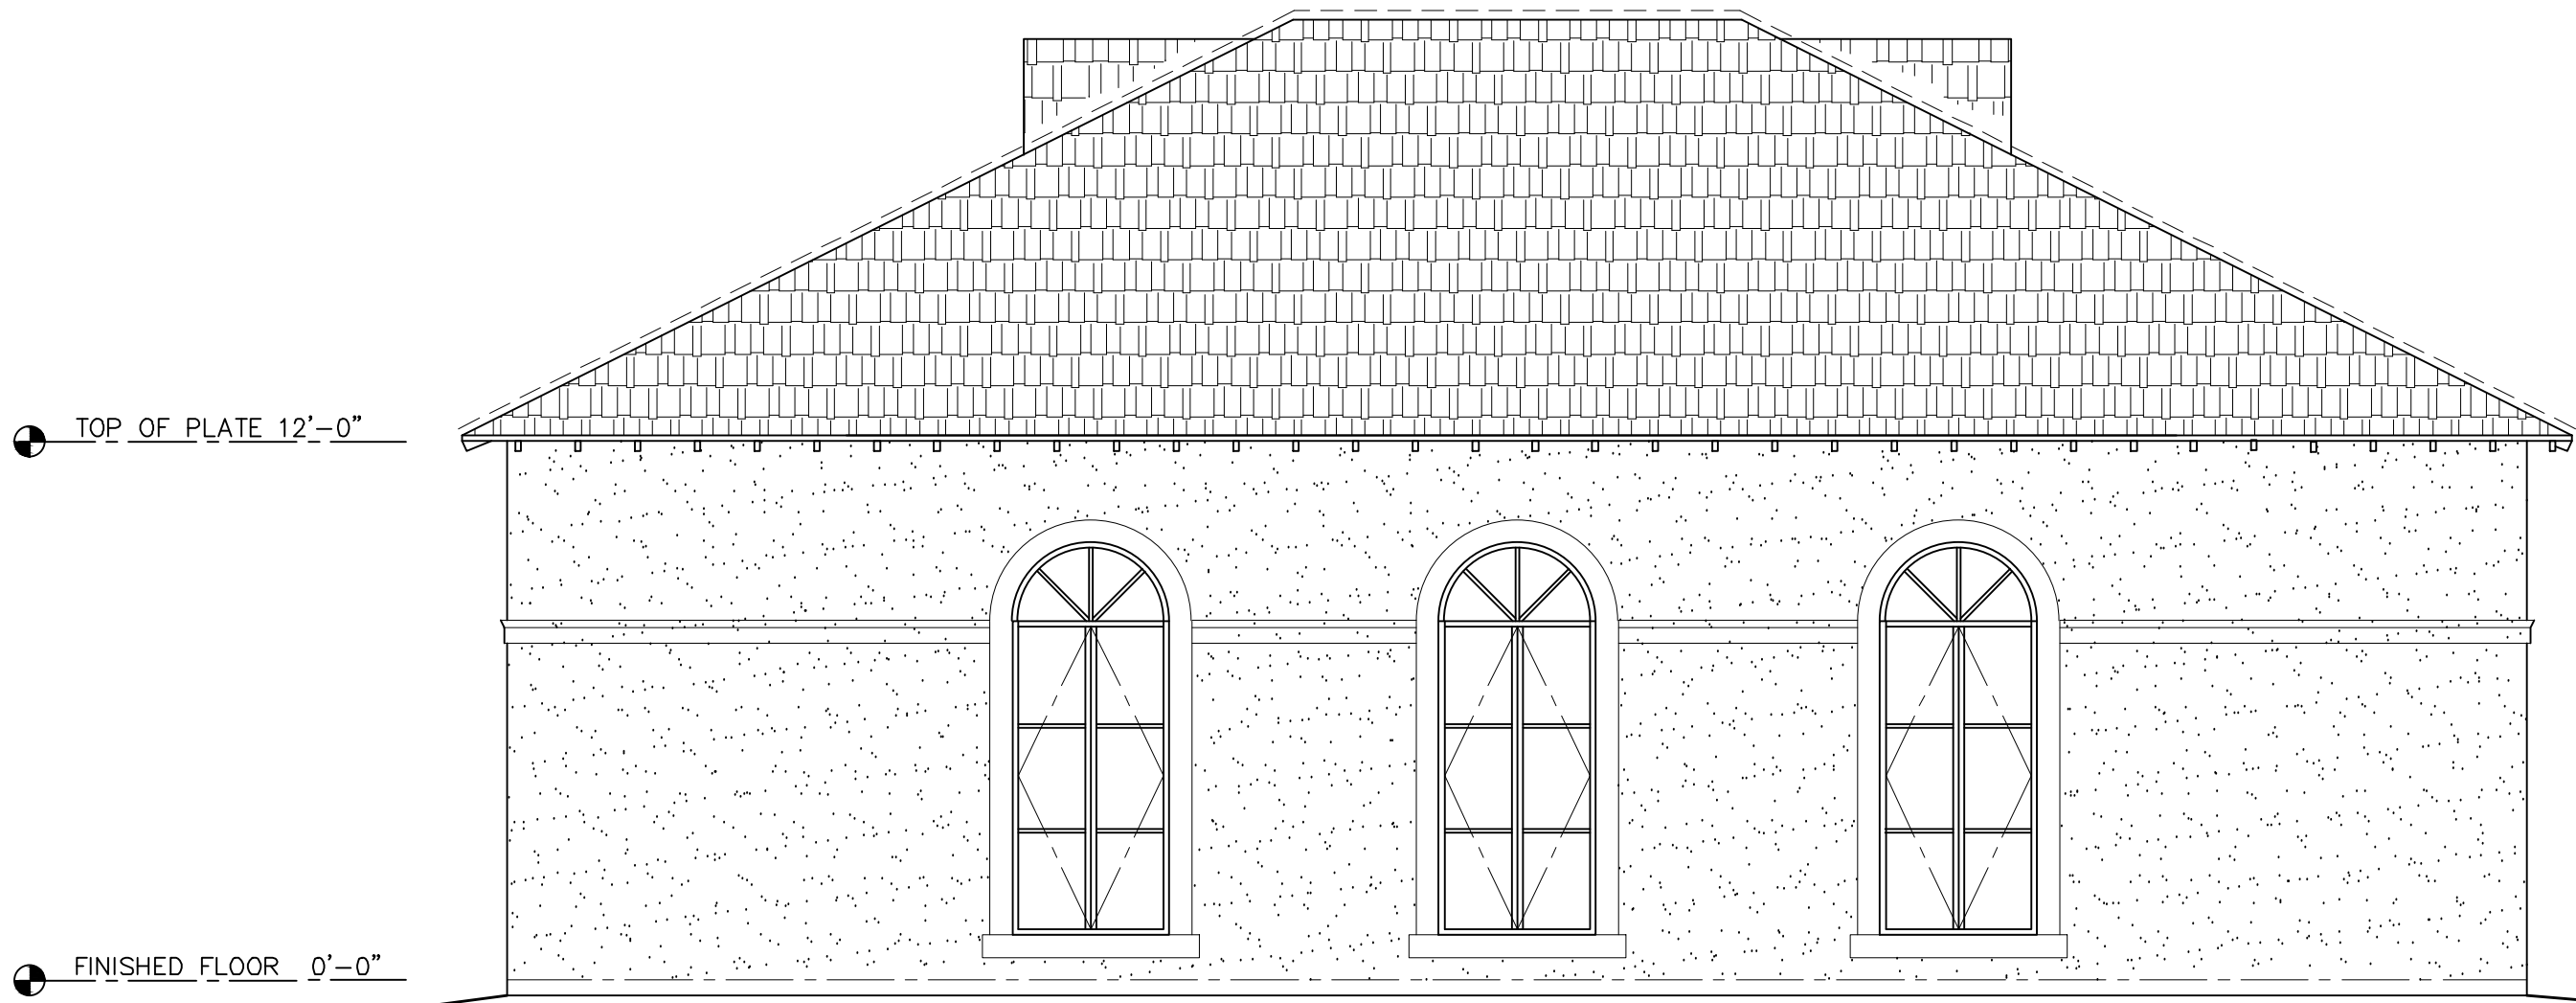


04 West Elevation  
Scale: 1/4" = 1'-0"

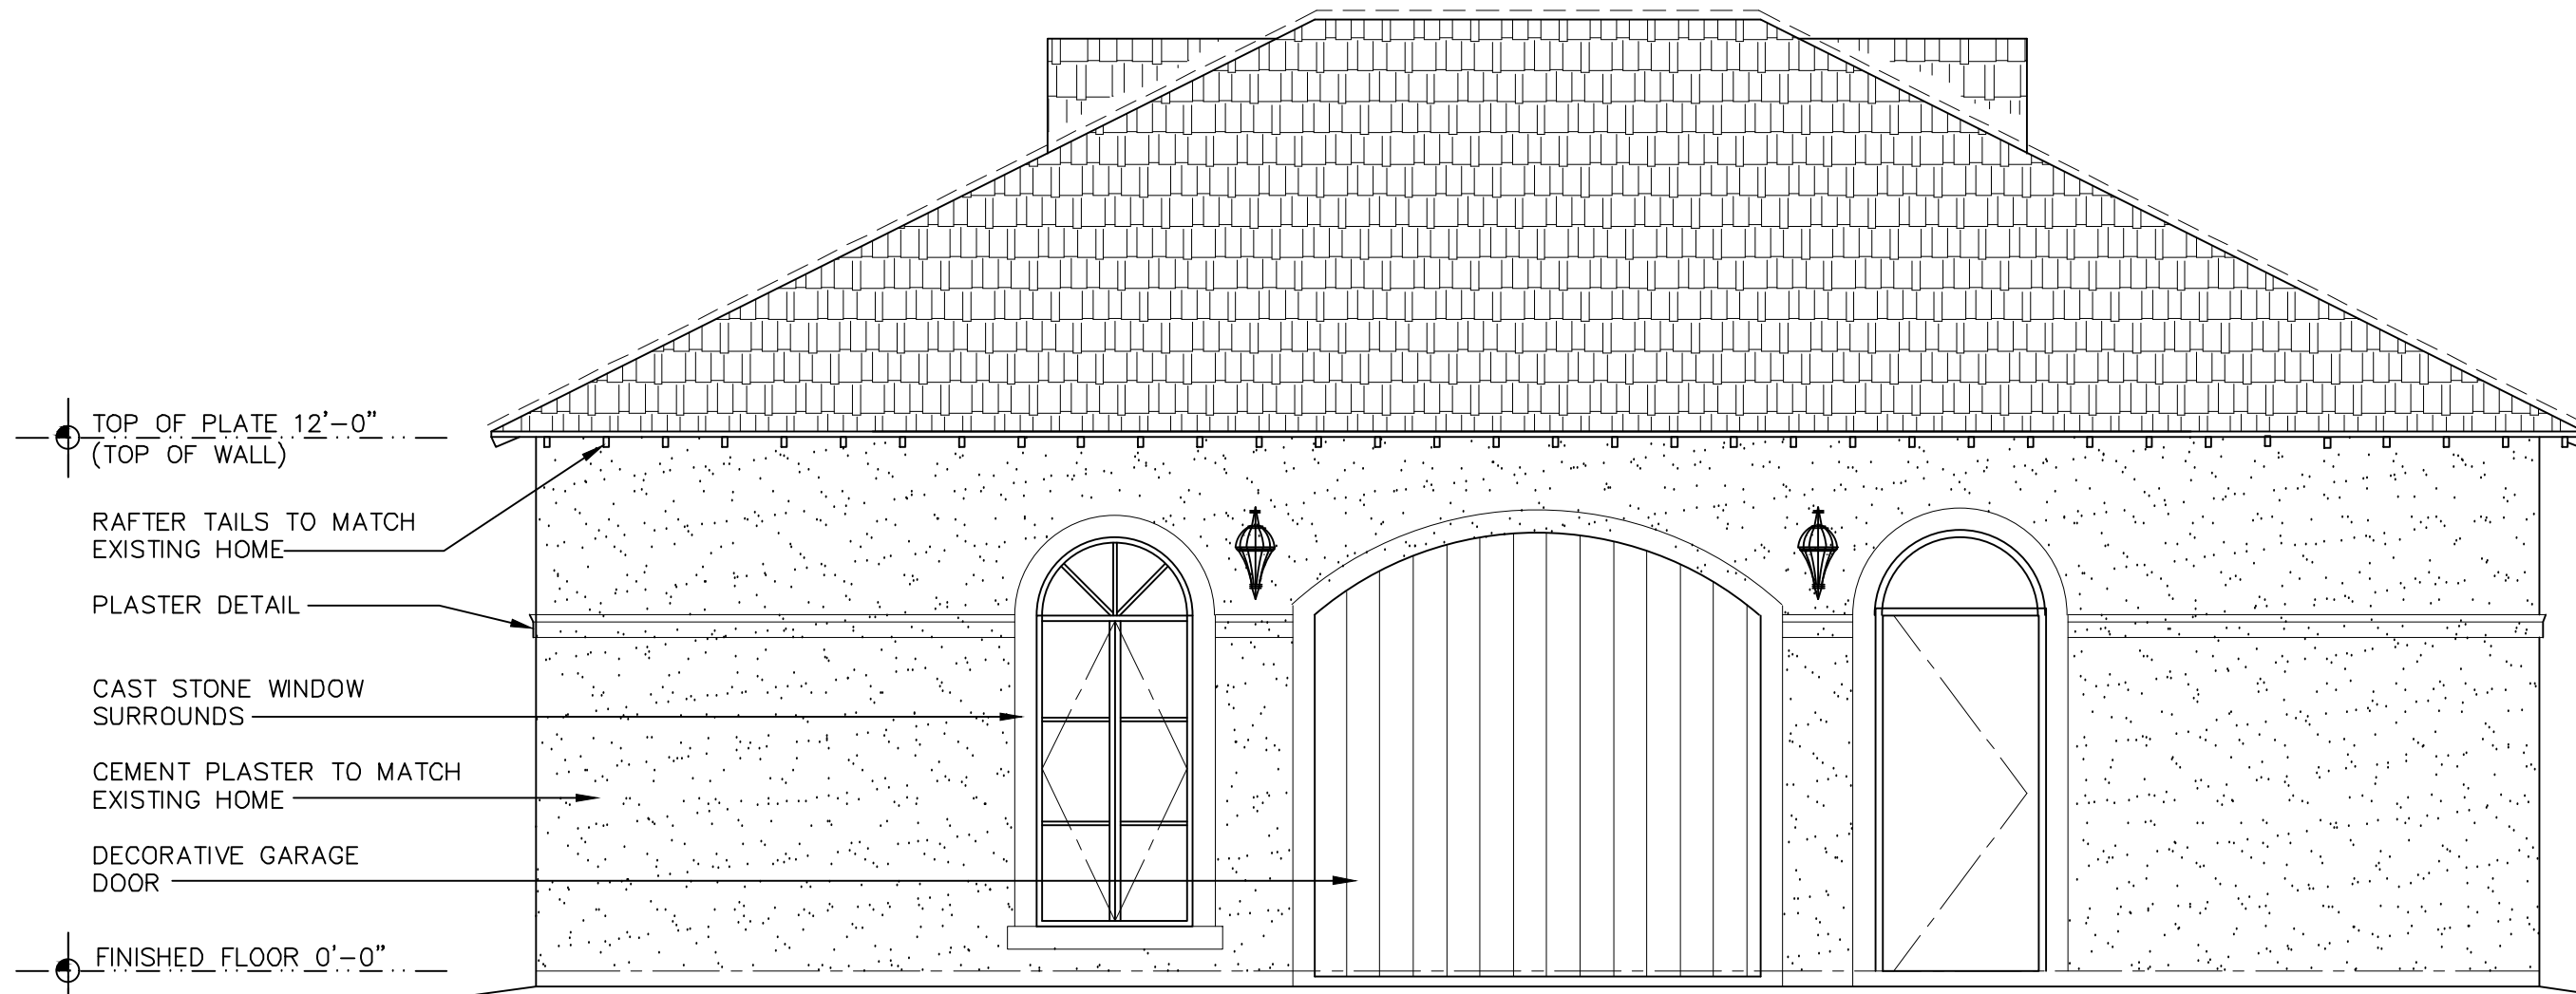

03 East Elevation  
Scale: 1/4" = 1'-0"

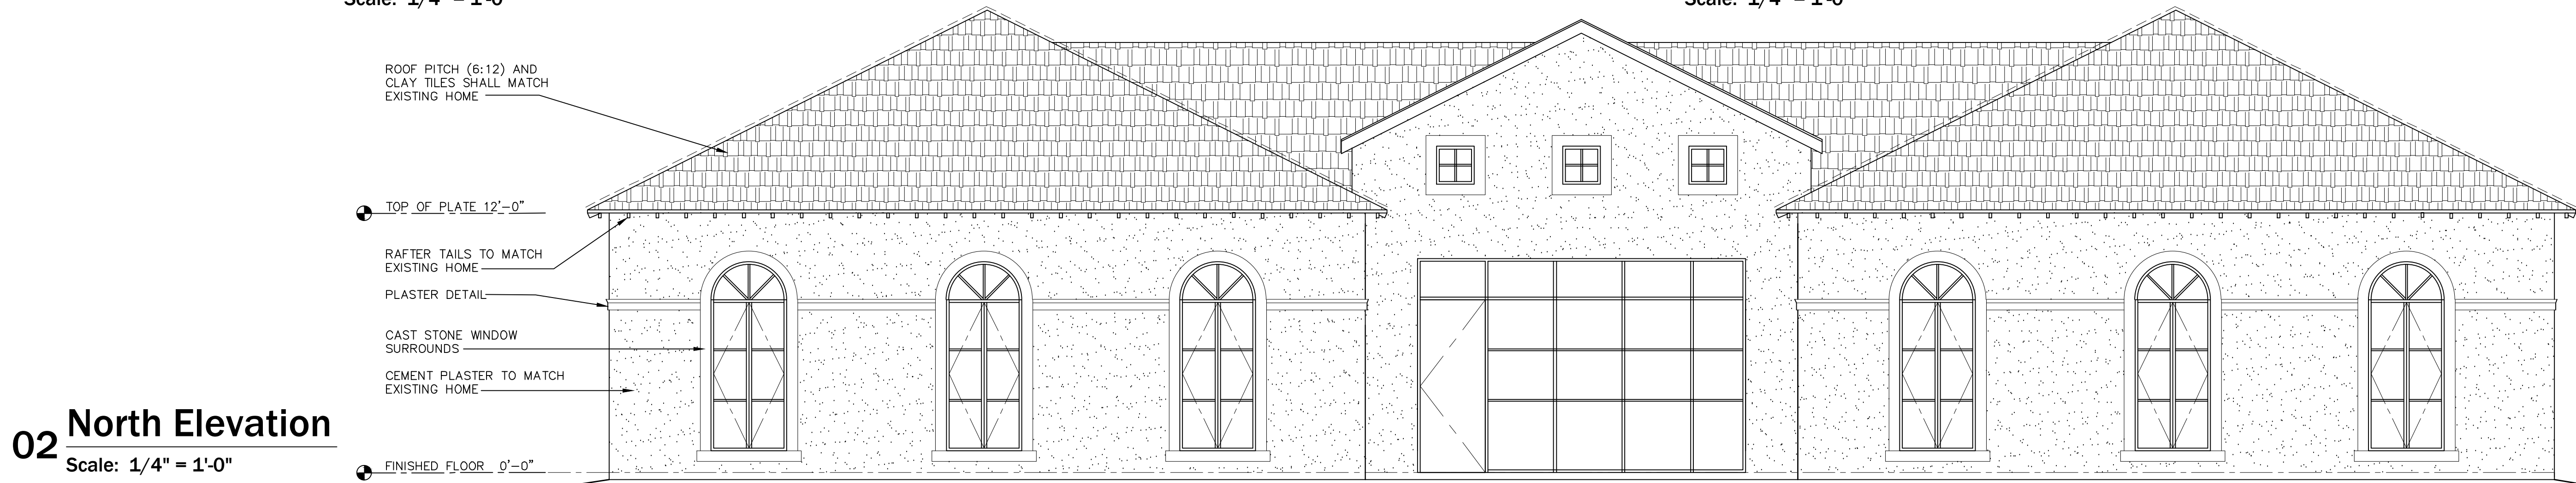

02 North Elevation  
Scale: 1/4" = 1'-0"

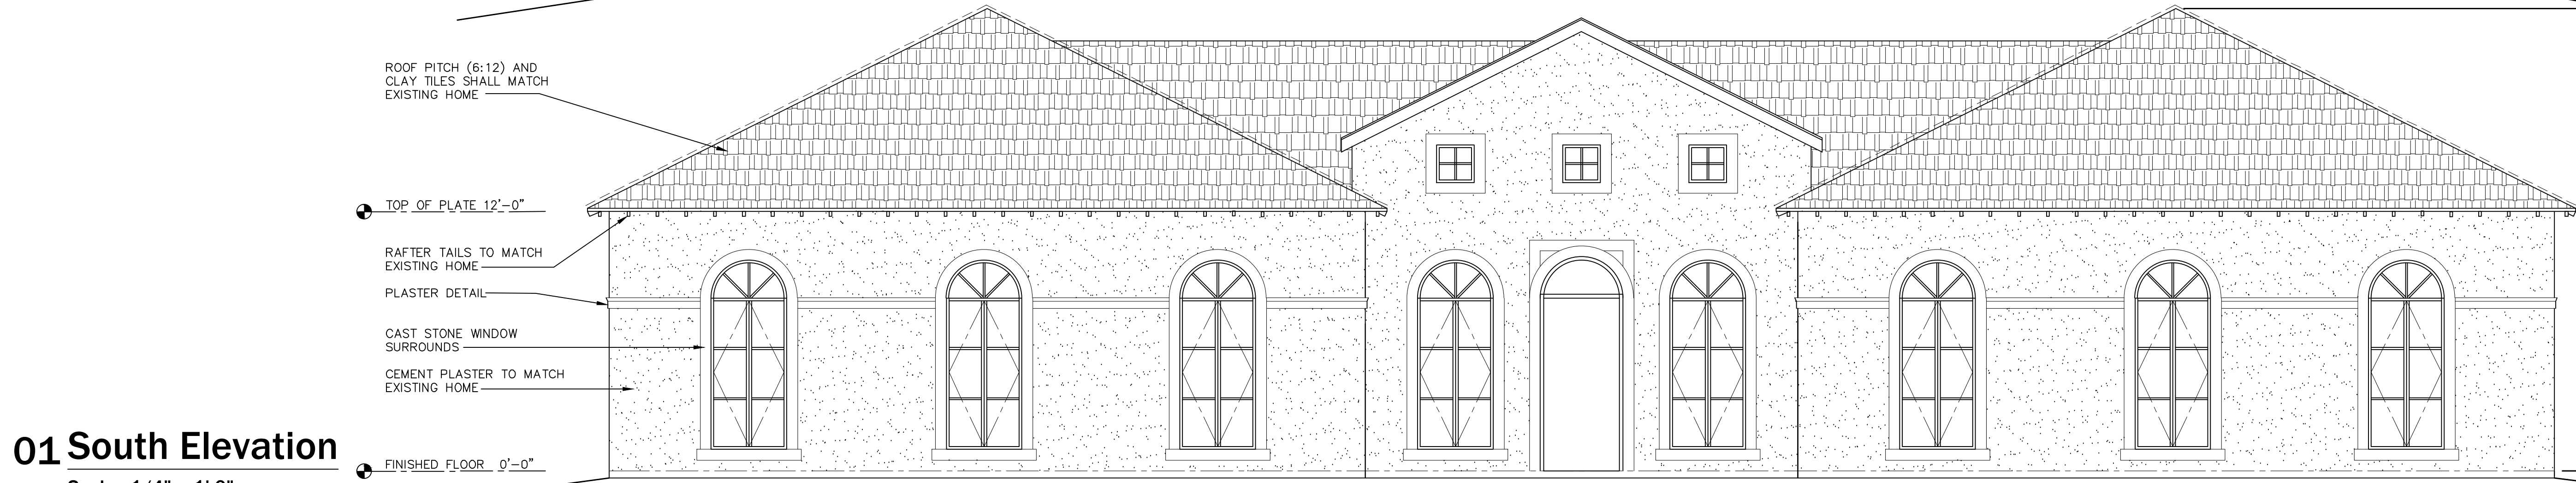

01 South Elevation  
Scale: 1/4" = 1'-0"

| REVISIONS | BY |
|-----------|----|
| *         |    |
| *         |    |
| *         |    |
| *         |    |
| *         |    |

|                                 |                   |
|---------------------------------|-------------------|
| ISSUE DATE FOR P&Z<br>8/15/2022 | DRAWN<br>GF       |
| CHECKED<br>GF                   | SCALE<br>AS SHOWN |
| JOB NO.<br>8057                 | SHEET             |

TOP OF PLATE 12'-0"  
TOP OF WALL 10'-0"  
TOP OF PLATE 8'-0"  
FINISHED FLOOR 0'-0"



04 South Elevation Alternate  
Scale: 1/4" = 1'-0"


TOP OF PLATE 12'-0"  
TOP OF WALL 10'-0"  
TOP OF PLATE 8'-0"  
FINISHED FLOOR 0'-0"



03 South Elevation Alternate  
Scale: 1/4" = 1'-0"



02 West Elevation Alternate  
Scale: 1/8" = 1'-0"

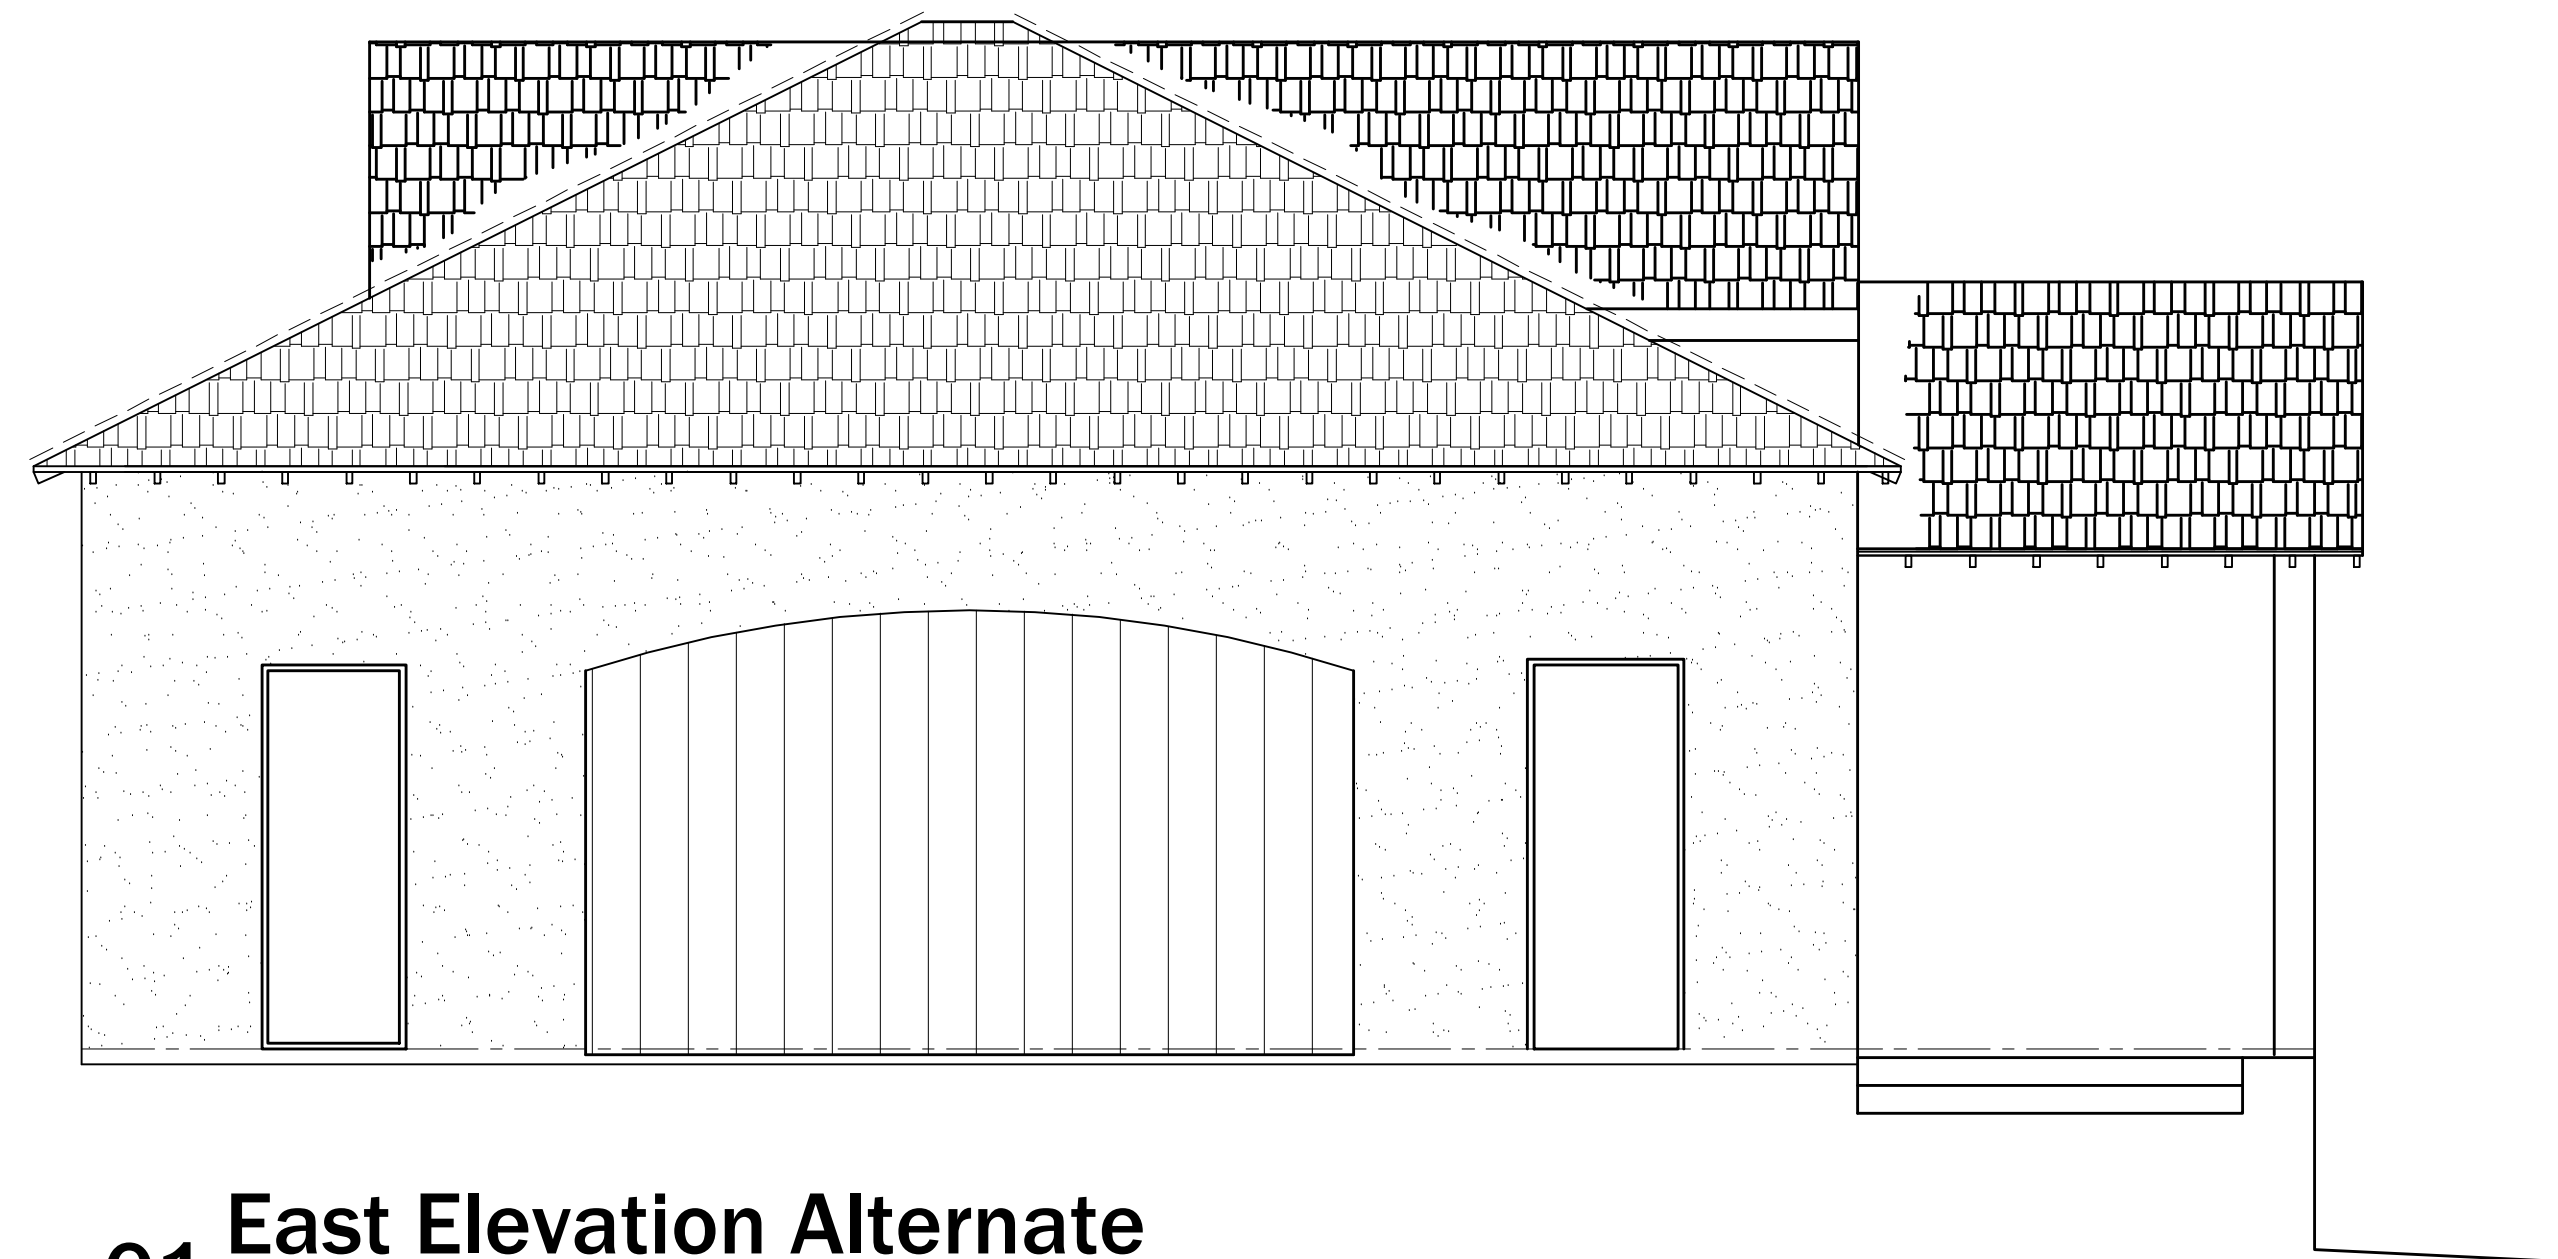

01 East Elevation Alternate  
Scale: 1/8" = 1'-0"

| REVISIONS | BY |
|-----------|----|
| *         |    |
| *         |    |
| *         |    |
| *         |    |
| *         |    |
| *         |    |

|                                     |
|-------------------------------------|
| DATE<br>ISSUE FOR P&Z<br>08/18/2022 |
| DRAWN<br>GF                         |
| CHECKED<br>GF                       |
| SCALE<br>AS SHOWN                   |
| JOB NO.<br>8057                     |
| SHEET                               |