



| MATERIAL CALCULATIONS - WEST ELEVATION |           |       |
|----------------------------------------|-----------|-------|
| TOTAL FACADE                           | 23,586 SF | 100%  |
| CONCRETE TILT-WALL PANEL               | 20,377 SF | 86.3% |
| DOORS / WINDOWS / LOUVERS              | 2,483 SF  | 10.5% |
| FACTORY FINISHED METAL PANELS          | 726 SF    | 3.2%  |

**BUILDING 1  
4 WEST ELEVATION**  
SCALE: 1"=20'-0"

| MATERIAL CALCULATIONS - SOUTH ELEVATION |          |       |
|-----------------------------------------|----------|-------|
| TOTAL FACADE                            | 9,670 SF | 100%  |
| CONCRETE TILT-WALL PANEL                | 8,560 SF | 88.5% |
| DOORS / WINDOWS / LOUVERS               | 904 SF   | 9.4%  |
| FACTORY FINISHED METAL PANELS           | 206 SF   | 2.1%  |

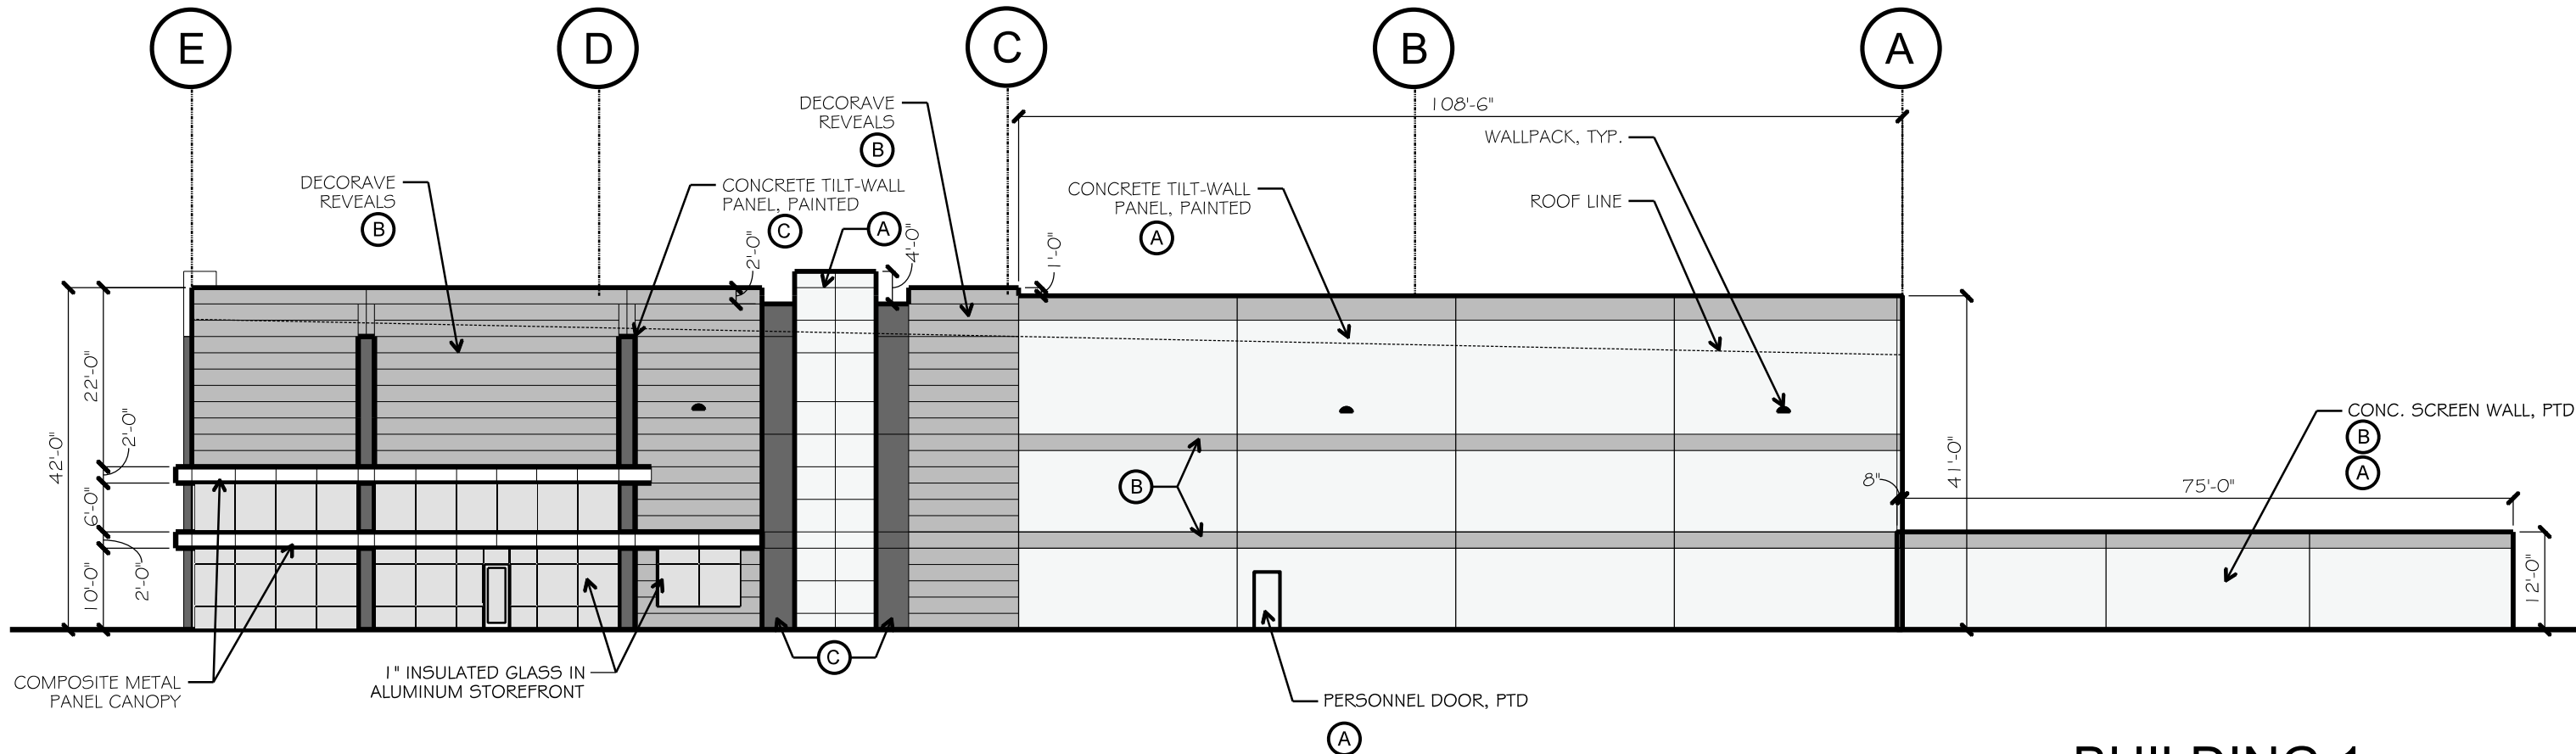

**BUILDING 1  
3 SOUTH ELEVATION**  
SCALE: 1"=20'-0"

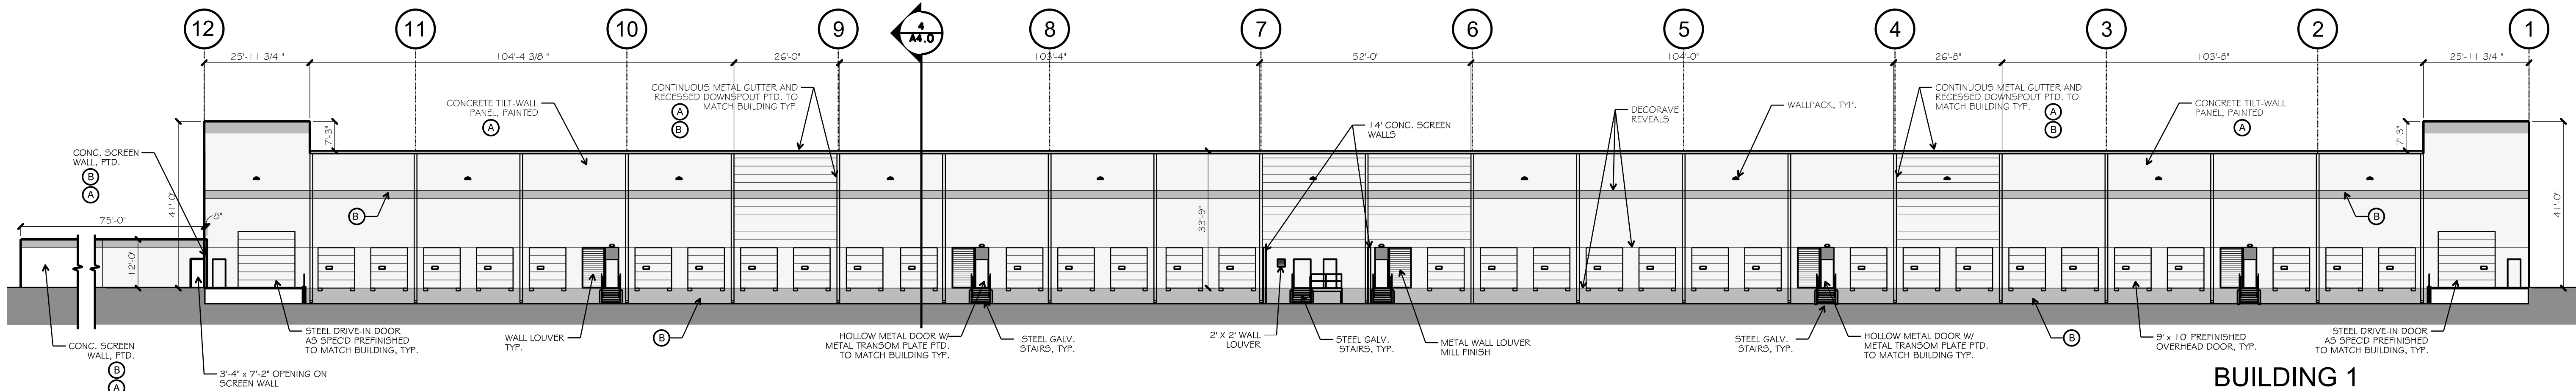


| MATERIAL CALCULATIONS - EAST ELEVATION |           |       |
|----------------------------------------|-----------|-------|
| TOTAL FACADE                           | 22,647 SF | 100%  |
| CONCRETE TILT-WALL PANEL               | 18,758 SF | 82.8% |
| DOORS / WINDOWS / LOUVERS              | 3,889 SF  | 17.2% |

**BUILDING 1  
2 EAST ELEVATION**  
SCALE: 1"=20'-0"

| PAINT SCHEDULE |                                       |
|----------------|---------------------------------------|
| (A)            | BASE PAINT COLOR - SW 7656 RHINESTONE |
| (B)            | ACCENT COLOR - SW 7668 MARCH WIND     |
| (C)            | ACCENT COLOR - SW 7674 PEPPERCORN     |

| MATERIAL CALCULATIONS - NORTH ELEVATION |          |       |
|-----------------------------------------|----------|-------|
| TOTAL FACADE                            | 8,770 SF | 100%  |
| CONCRETE TILT-WALL PANEL                | 7,663 SF | 87.4% |
| DOORS / WINDOWS / LOUVERS               | 904 SF   | 10.3% |
| FACTORY FINISHED METAL PANELS           | 206 SF   | 2.3%  |

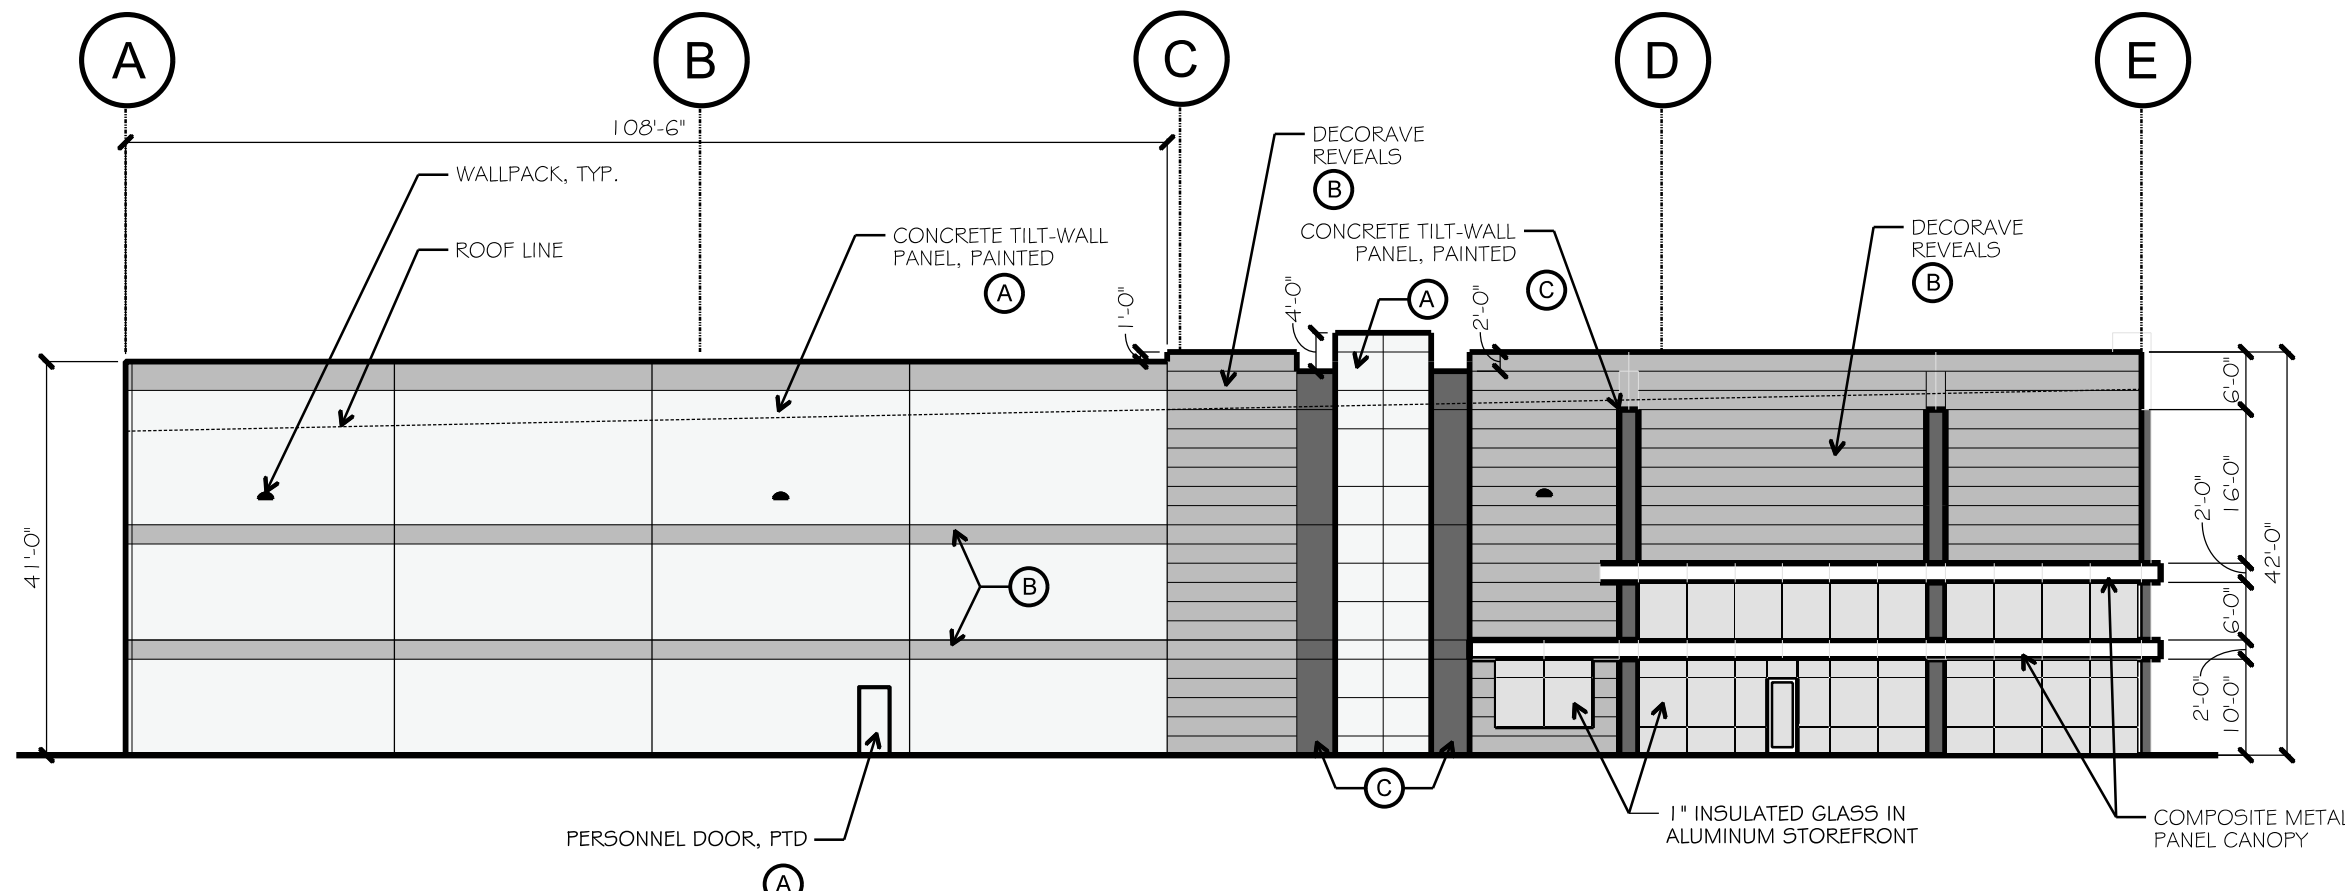

**BUILDING 1  
1 NORTH ELEVATION**  
SCALE: 1"=20'-0"

drawn:  
checked:  
Robert Pross  
date:  
10/03/2022

SEEFRIED PROPERTIES


PRELIMINARY  
NOT FOR REGULATORY  
APPROVAL, PERMIT OR  
CONSTRUCTION

**pross design group, inc.**  
8010 Northwest Hill Road, Suite 100, Dallas, Texas 75220 972/768-1400

**ROYAL LANE SPEC W.H.**  
COPPELL, TEXAS

job no  
2206  
sheet  
A3.0




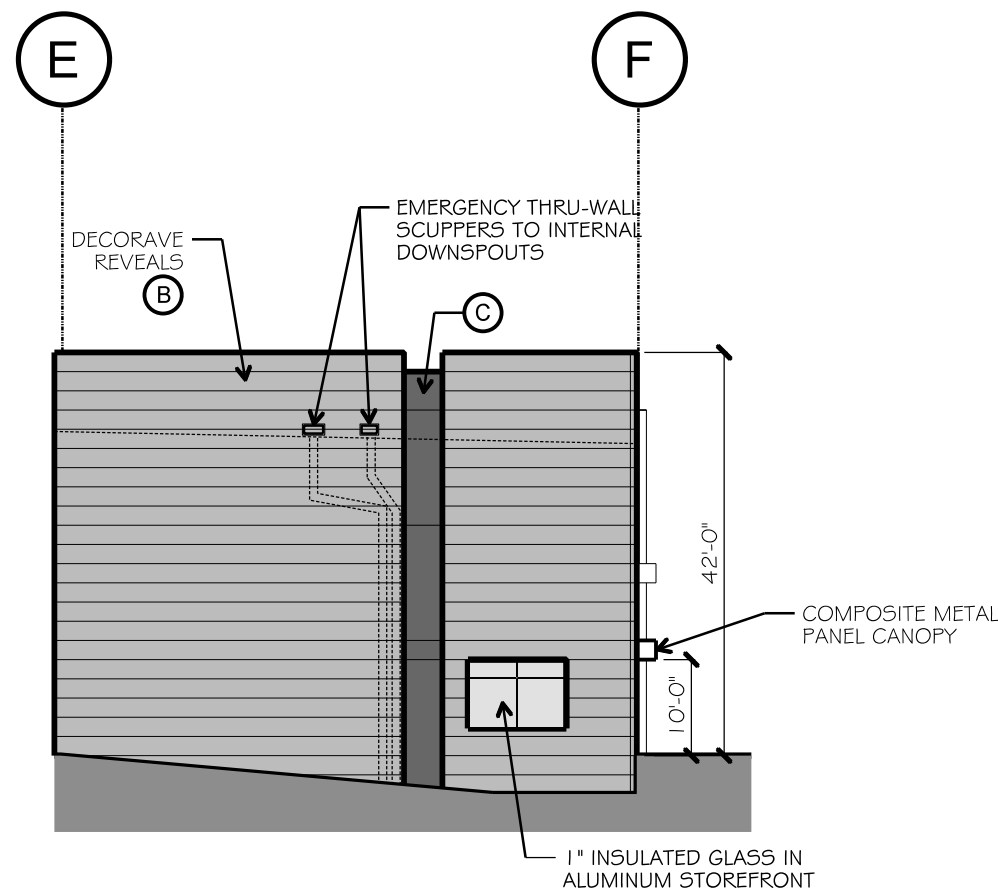

**4 BUILDING 2  
POND ELEVATION**  
SCALE: 1"=20'-0"


| MATERIAL CALCULATIONS - POND ELEVATION |          |       |
|----------------------------------------|----------|-------|
| TOTAL FACADE                           | 2,731 SF | 100%  |
| CONCRETE TILT-WALL PANEL               | 2,653SF  | 97.1% |
| DOORS / WINDOWS / LOUVERS              | 74 SF    | 2.7%  |
| FACTORY FINISHED METAL PANELS          | 4 SF     | .2%   |

| PAINT SCHEDULE |                                       |
|----------------|---------------------------------------|
| (A)            | BASE PAINT COLOR - SW 7656 RHINESTONE |
| (B)            | ACCENT COLOR - SW 7668 MARCH WIND     |
| (C)            | ACCENT COLOR - SW 7674 PEPPERCORN     |

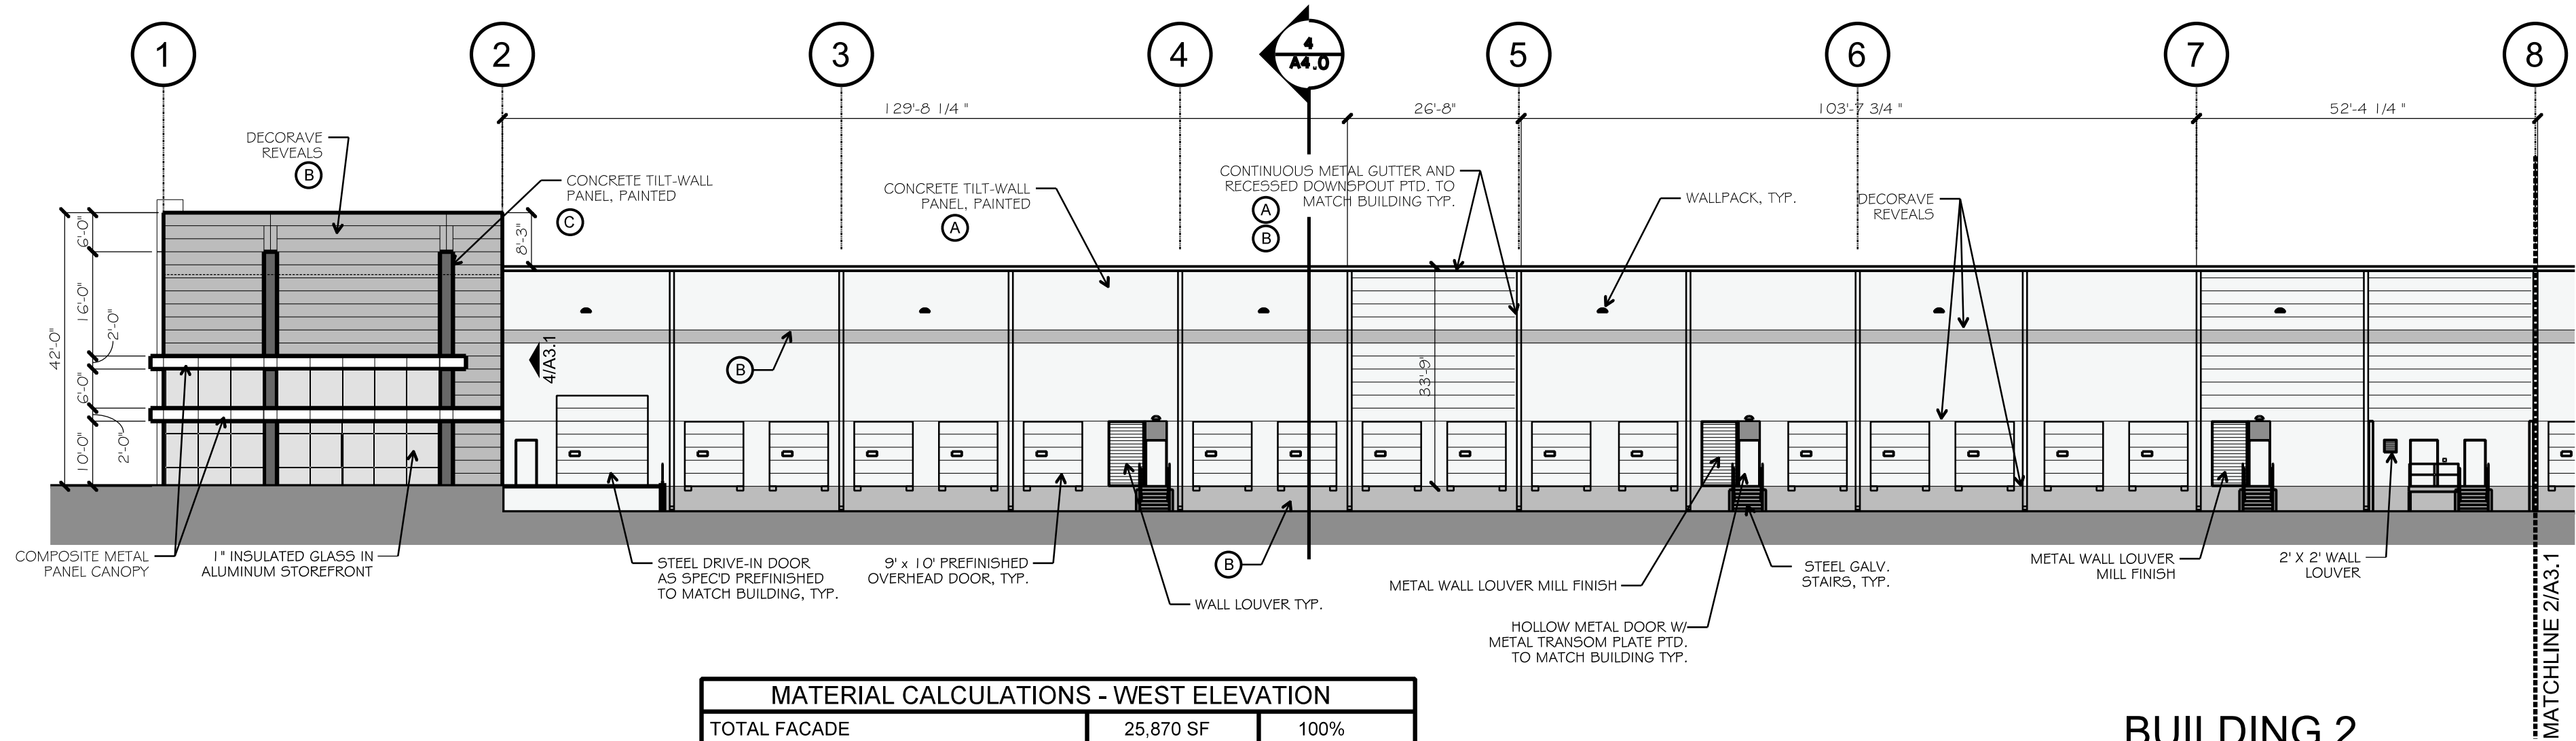


**3 BUILDING 2  
PARTIAL WEST ELEVATION**  
SCALE: 1"=20'-0"

| MATERIAL CALCULATIONS - WEST ELEVATION |           |       |
|----------------------------------------|-----------|-------|
| TOTAL FACADE                           | 25,870 SF | 100%  |
| CONCRETE TILT-WALL PANEL               | 20,368 SF | 78.7% |
| DOORS / WINDOWS / LOUVERS              | 5,092 SF  | 19.7% |
| FACTORY FINISHED METAL PANELS          | 410 SF    | 1.6%  |

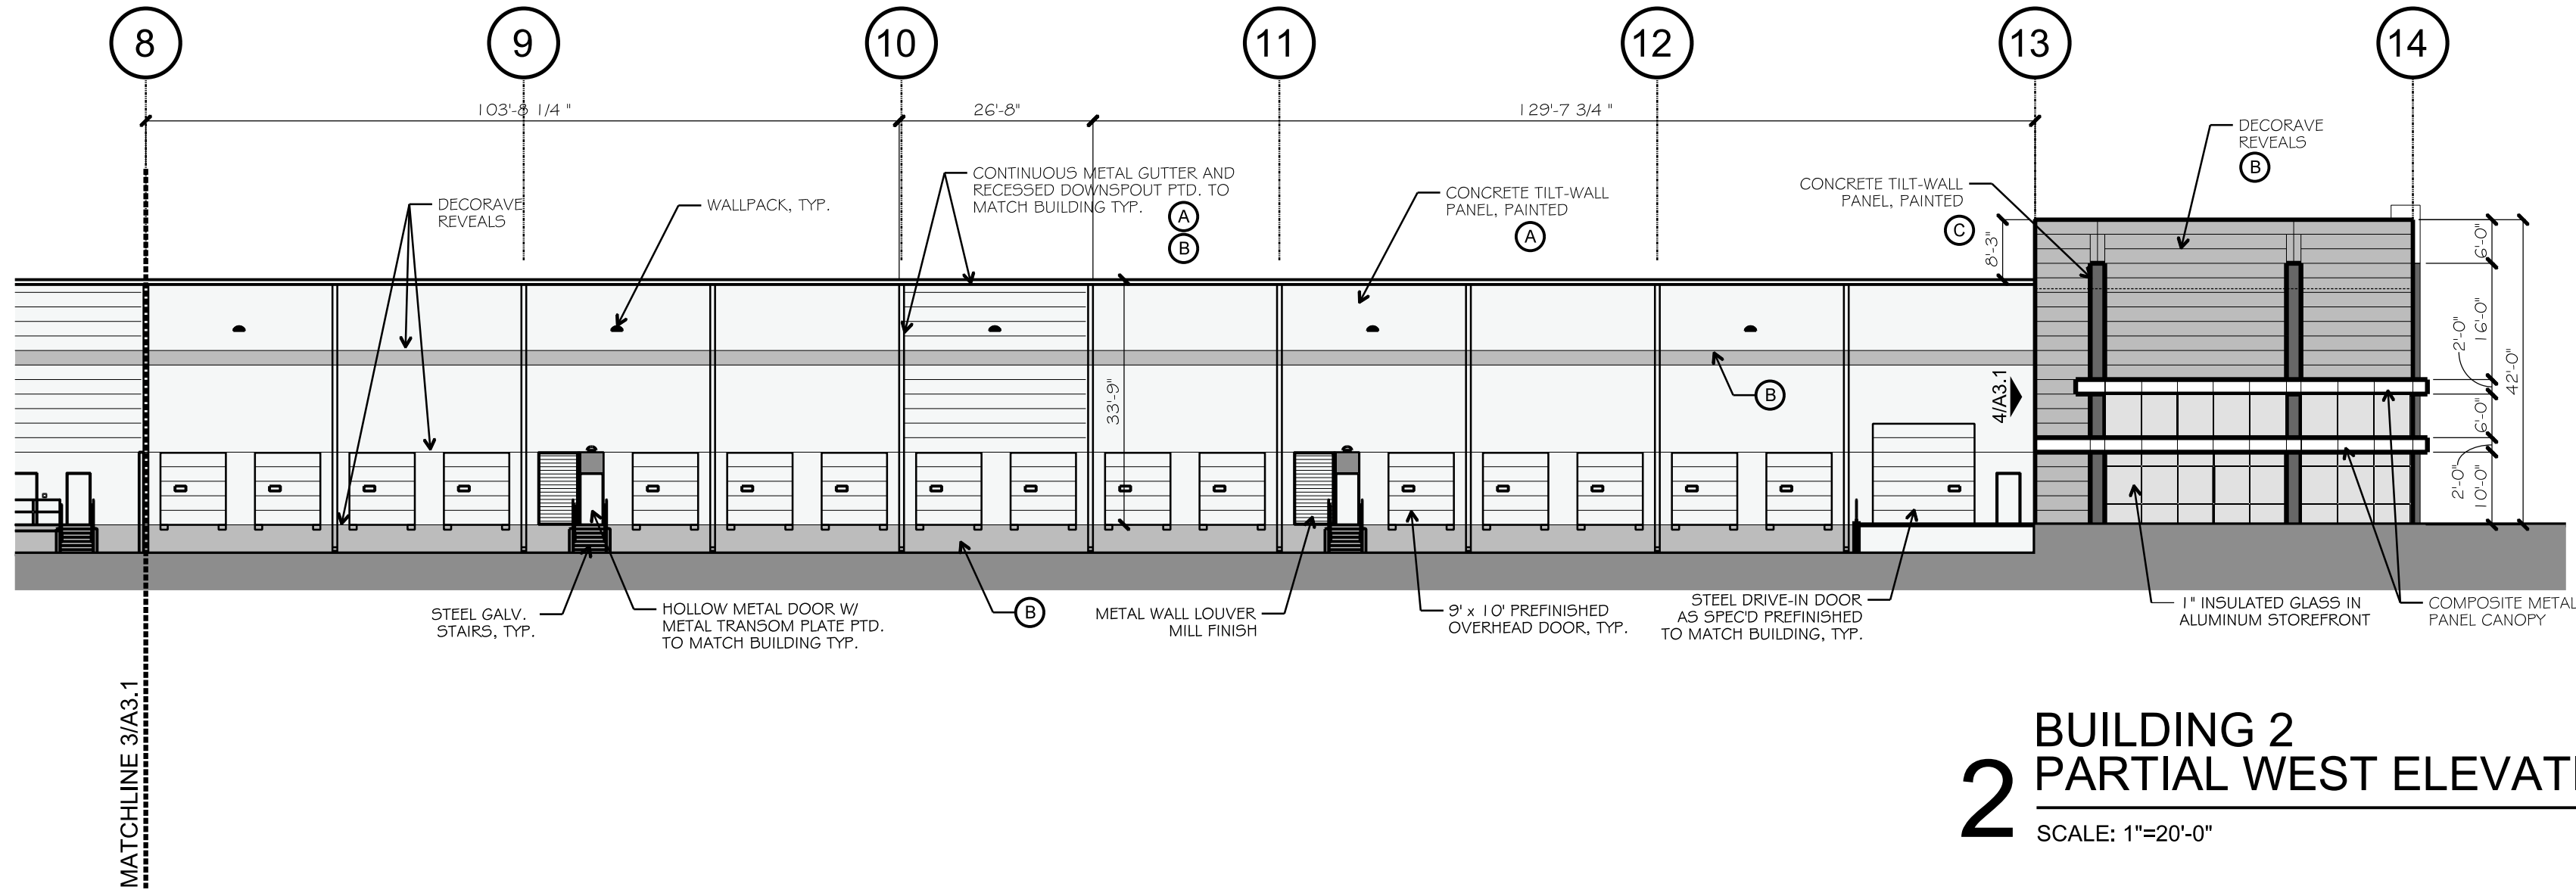

**2 BUILDING 2  
PARTIAL WEST ELEVATION**  
SCALE: 1"=20'-0"

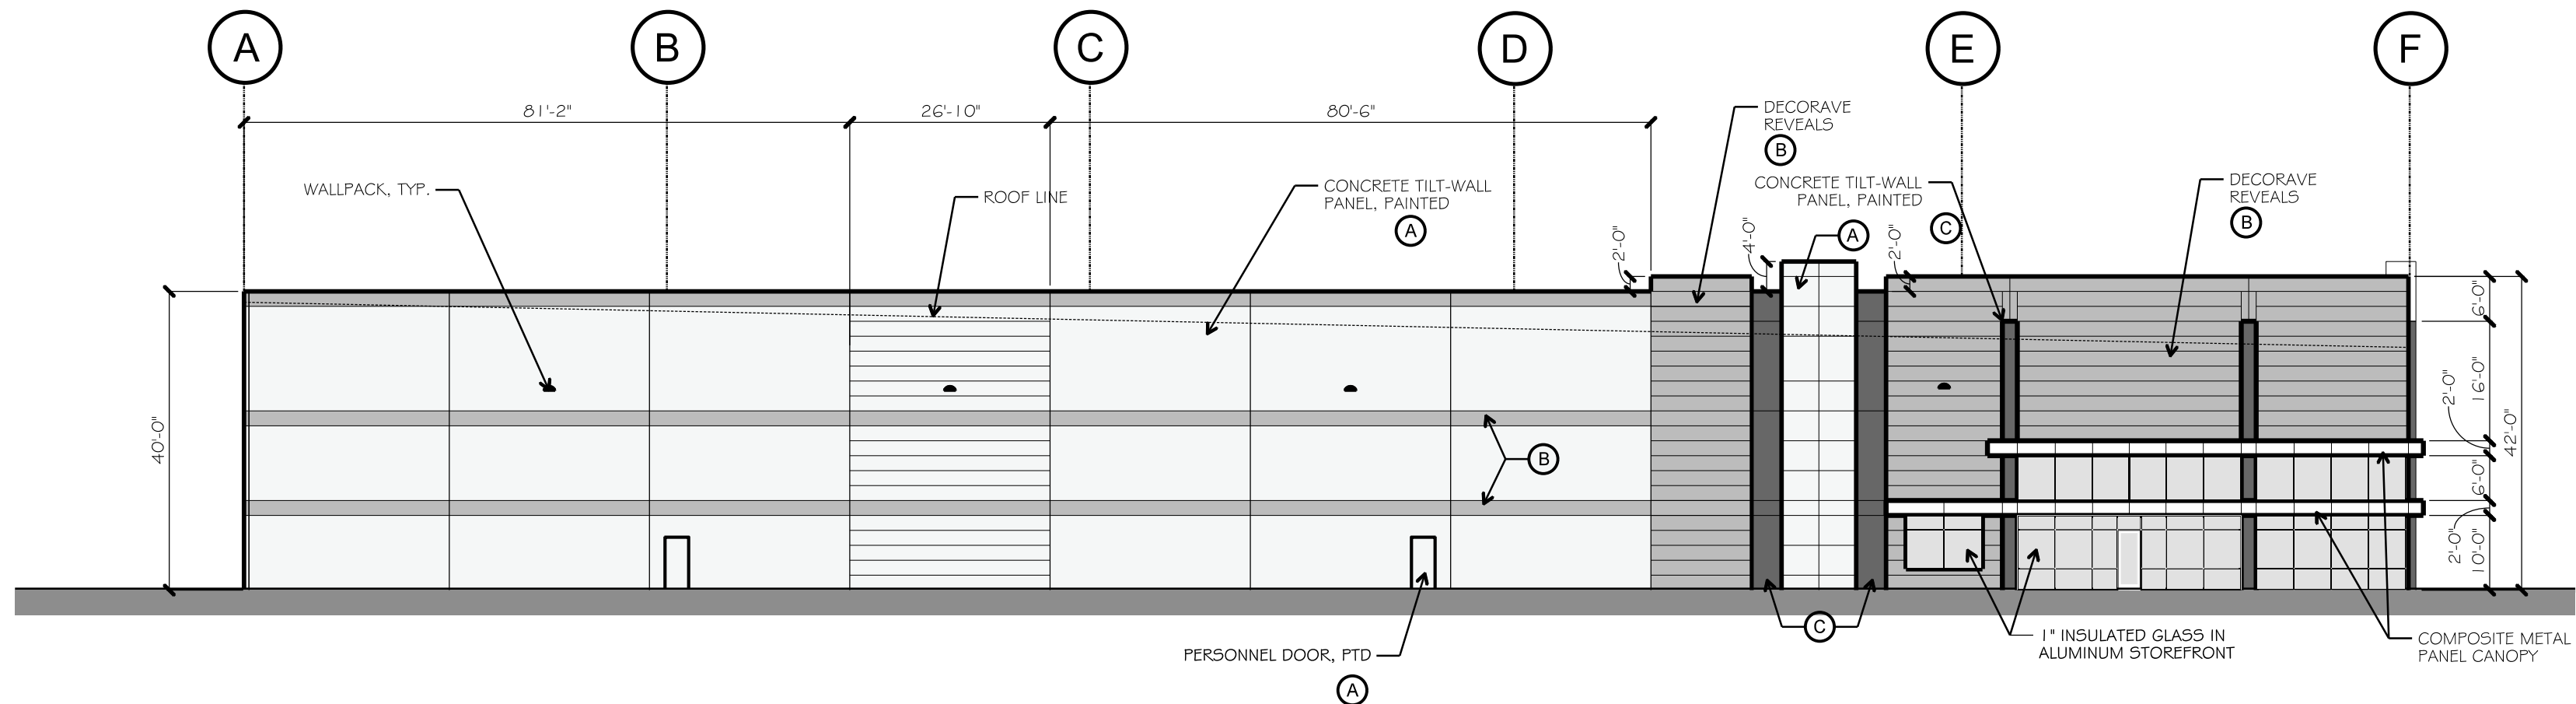


| MATERIAL CALCULATIONS - NORTH ELEVATION |           |       |
|-----------------------------------------|-----------|-------|
| TOTAL FACADE                            | 11,861 SF | 100%  |
| CONCRETE TILT-WALL PANEL                | 10,727 SF | 90.4% |
| DOORS / WINDOWS / LOUVERS               | 928 SF    | 7.8%  |
| FACTORY FINISHED METAL PANELS           | 206 SF    | 1.8%  |


**1 BUILDING 2  
NORTH ELEVATION**  
SCALE: 1"=20'-0"



| MATERIAL CALCULATIONS - EAST ELEVATION |           |       |
|----------------------------------------|-----------|-------|
| TOTAL FACADE                           | 27,040 SF | 100%  |
| CONCRETE TILT-WALL PANEL               | 26,872 SF | 99.3% |
| DOORS / WINDOWS / LOUVERS              | 168 SF    | .7%   |

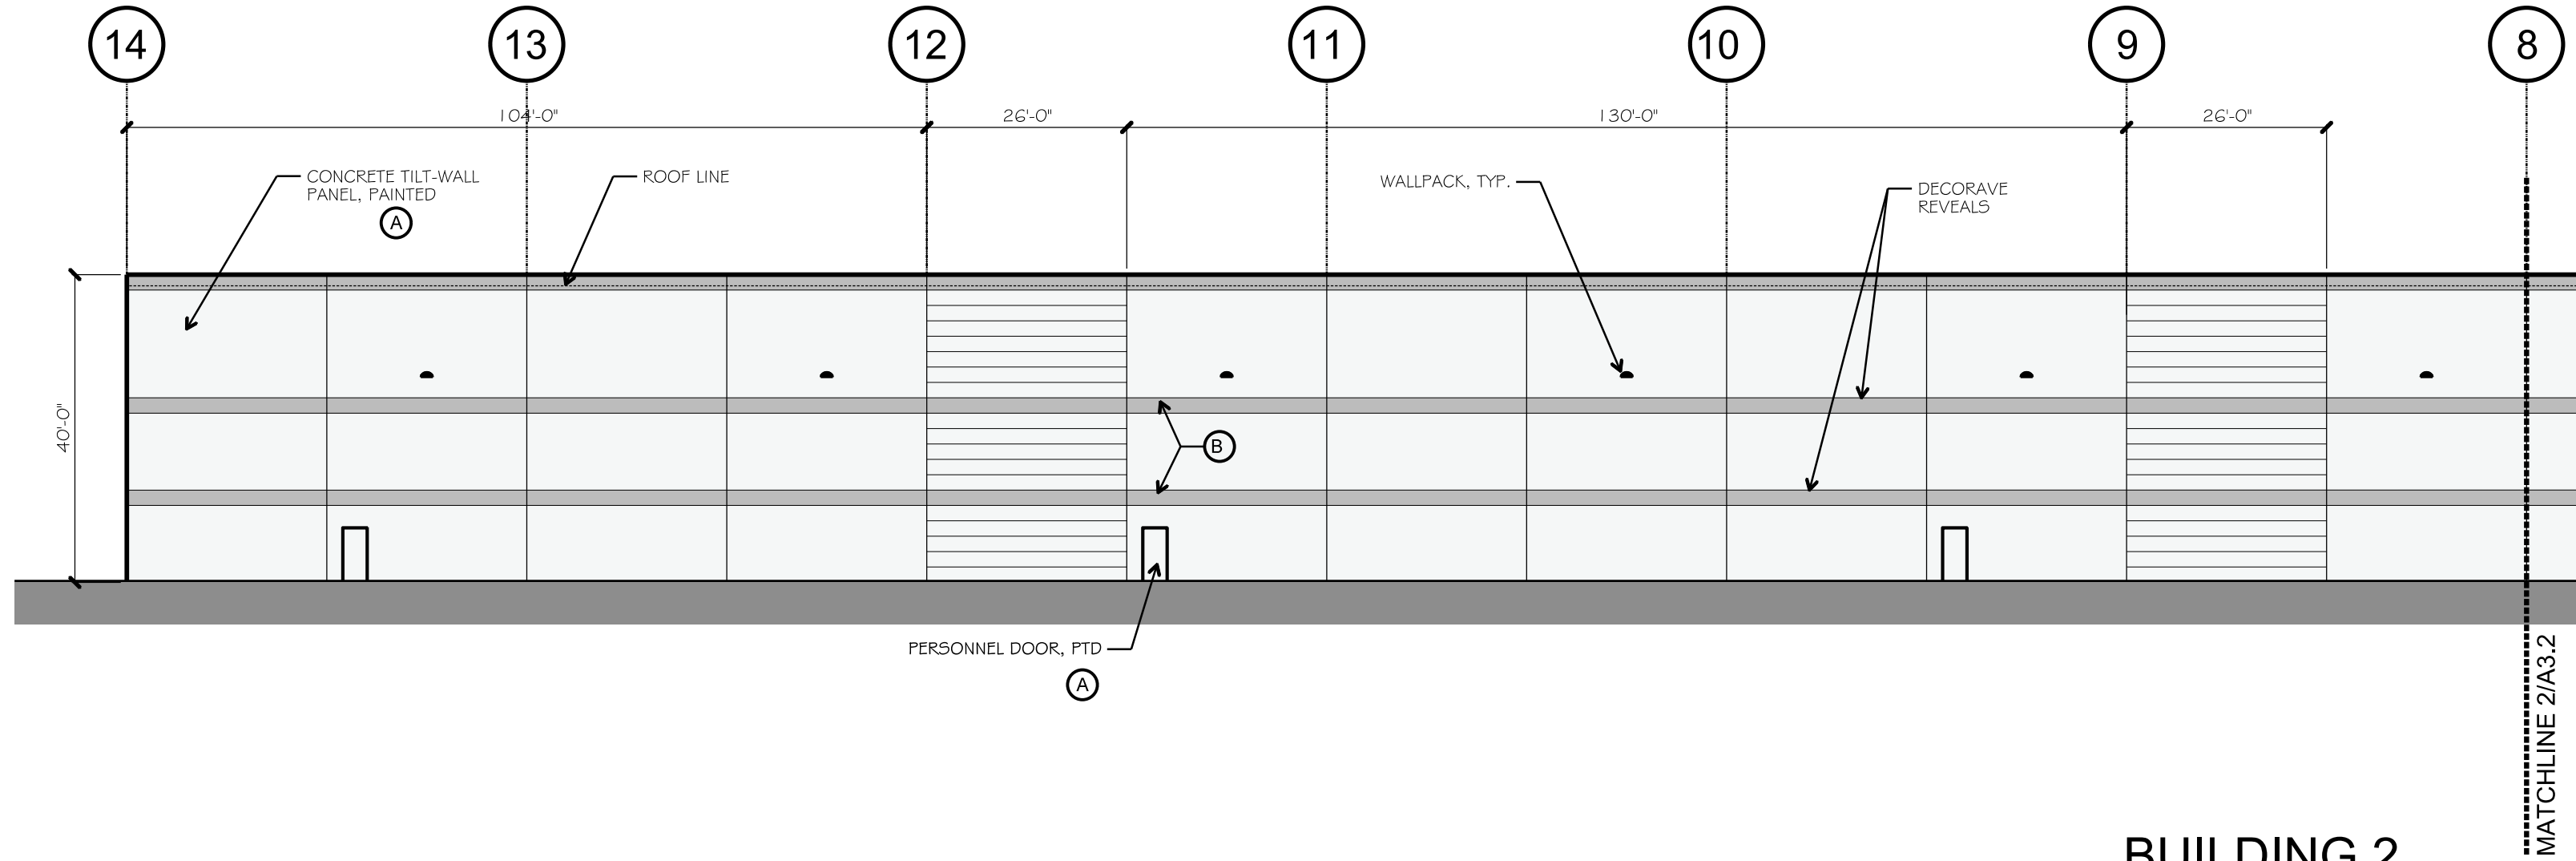


**3** BUILDING 2  
PARTIAL EAST ELEVATION  
SCALE: 1"=30'-0"

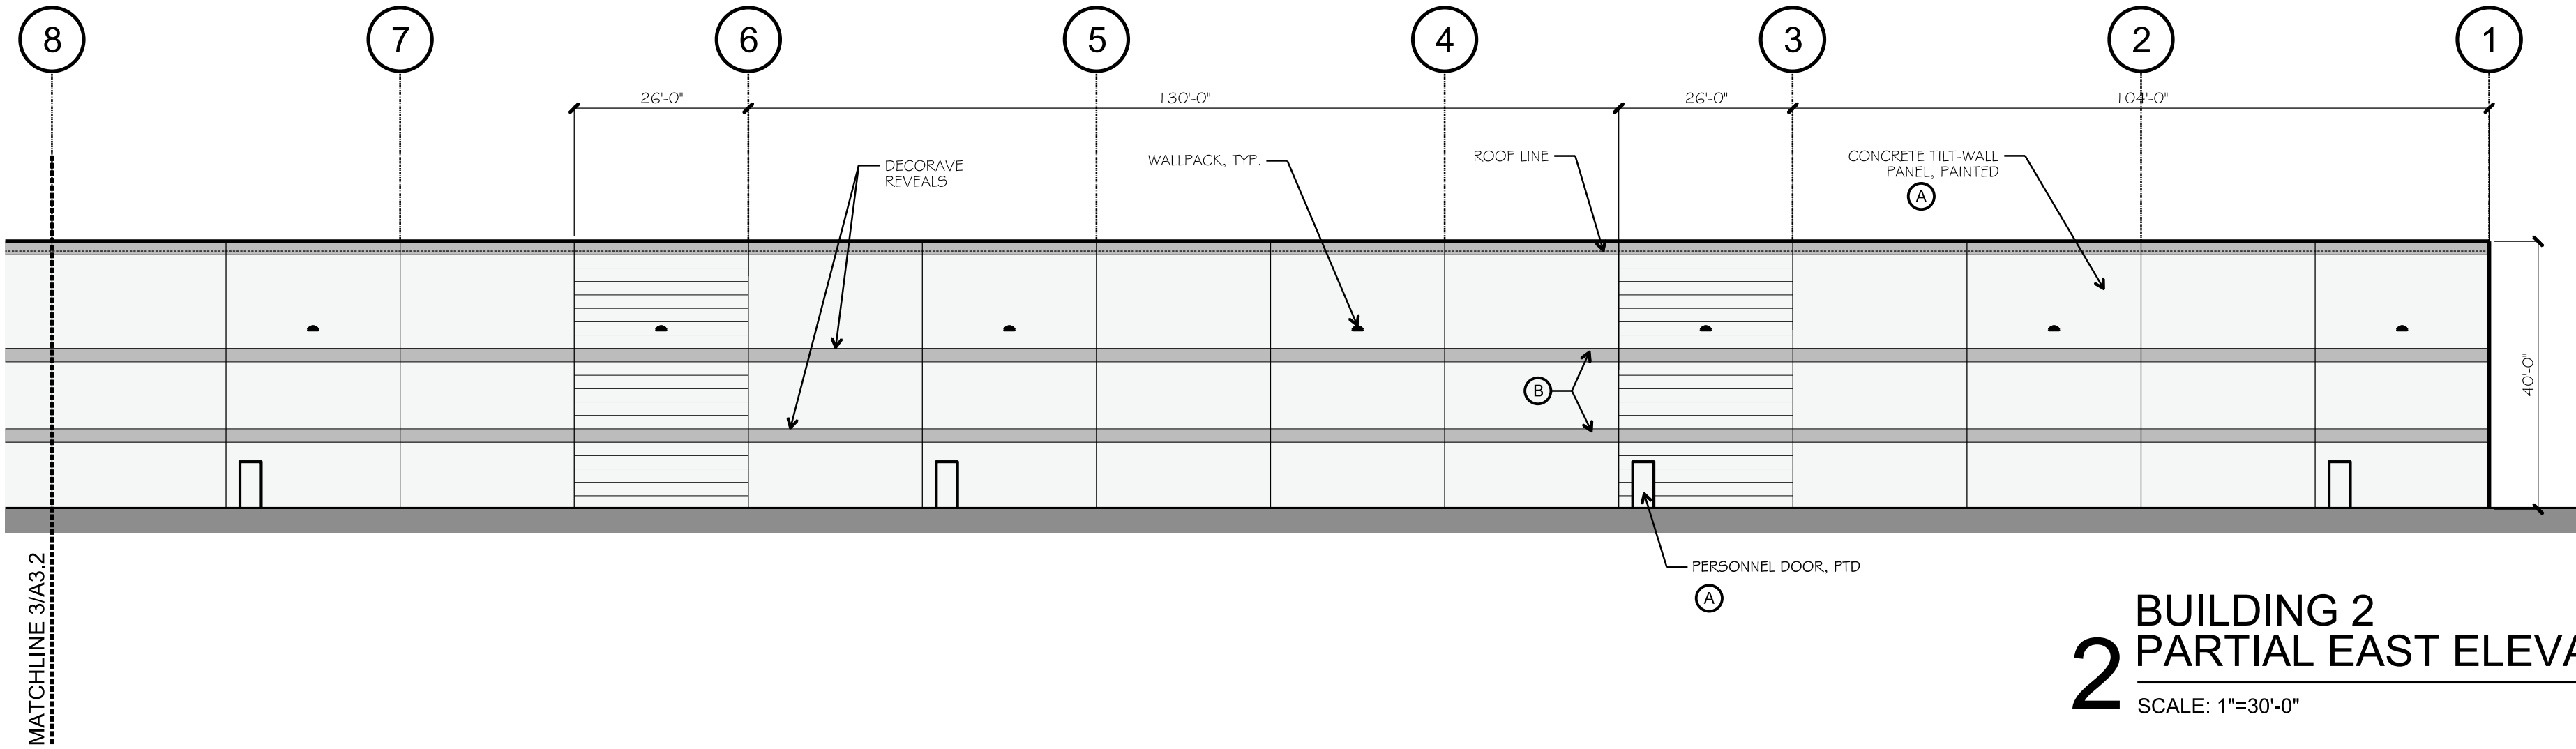

**2** BUILDING 2  
PARTIAL EAST ELEVATION  
SCALE: 1"=30'-0"

| PAINT SCHEDULE |                                       |
|----------------|---------------------------------------|
| (A)            | BASE PAINT COLOR - SW 7656 RHINESTONE |
| (B)            | ACCENT COLOR - SW 7668 MARCH WIND     |
| (C)            | ACCENT COLOR - SW 7674 PEPPERCORN     |

| MATERIAL CALCULATIONS - SOUTH ELEVATION |           |       |
|-----------------------------------------|-----------|-------|
| TOTAL FACADE                            | 11,861 SF | 100%  |
| CONCRETE TILT-WALL PANEL                | 10,727 SF | 90.4% |
| DOORS / WINDOWS / LOUVERS               | 928 SF    | 7.8%  |
| FACTORY FINISHED METAL PANELS           | 206 SF    | 1.8%  |

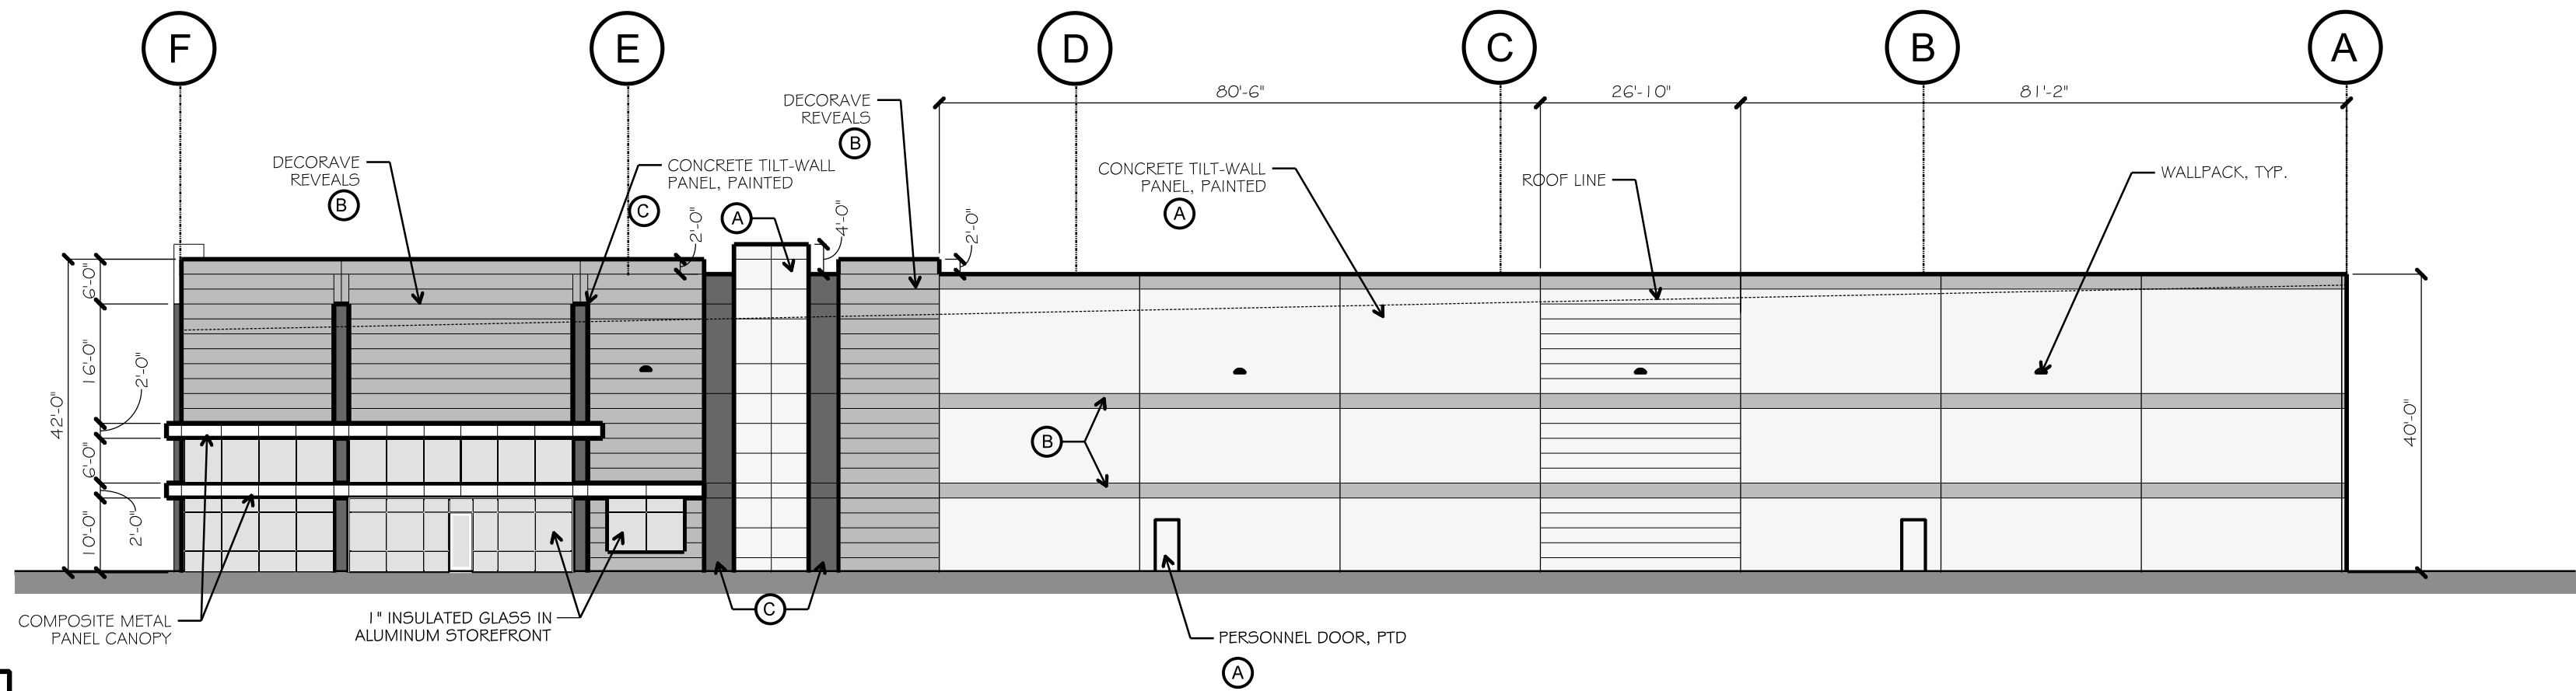

**1** BUILDING 2  
SOUTH ELEVATION  
SCALE: 1"=30'-0"