




01 WEST ELEVATION
SCALE: 1" = 30'-0"

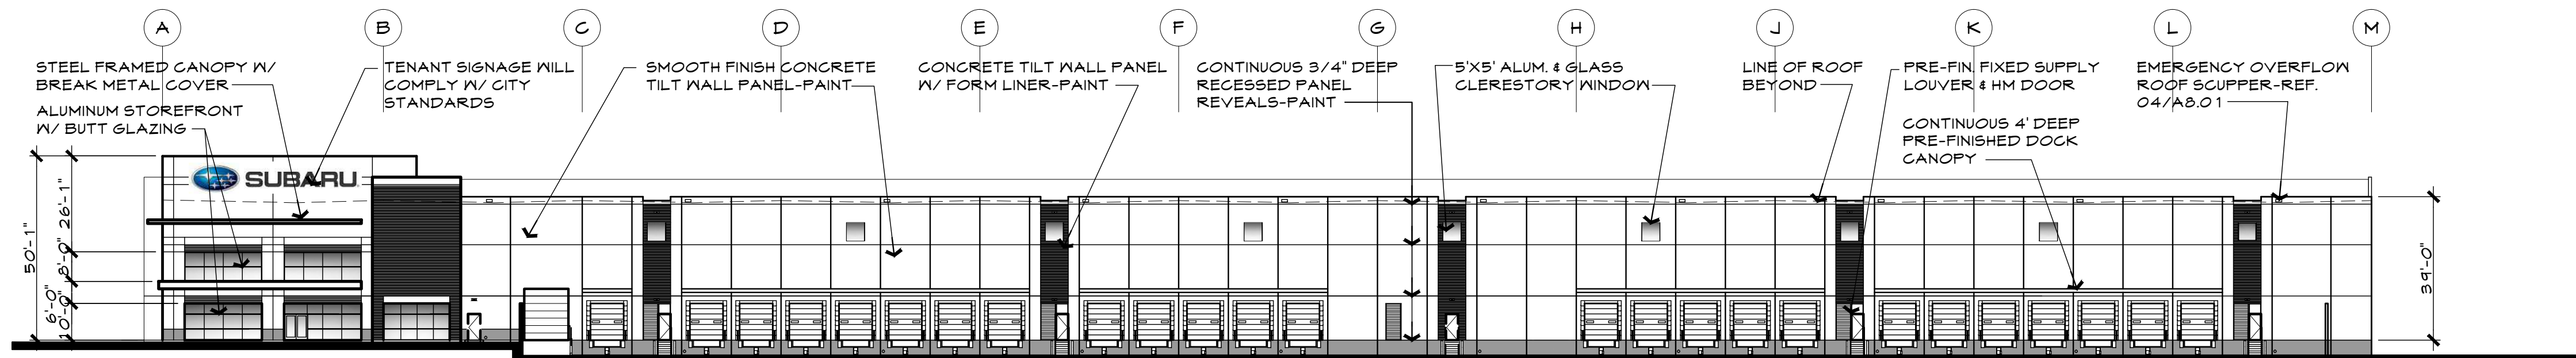

02 SOUTH ELEVATION
SCALE: 1" = 30'-0"

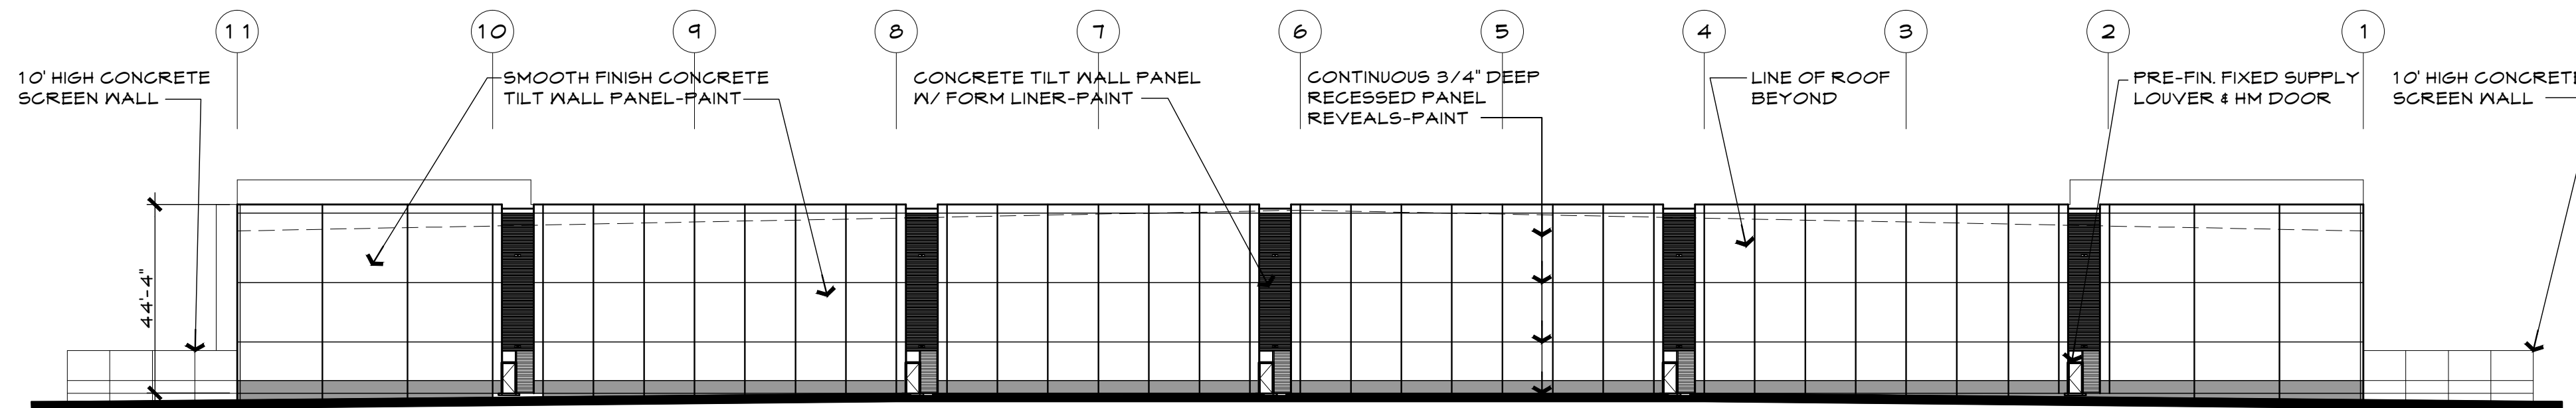

03 EAST ELEVATION
SCALE: 1" = 30'-0"

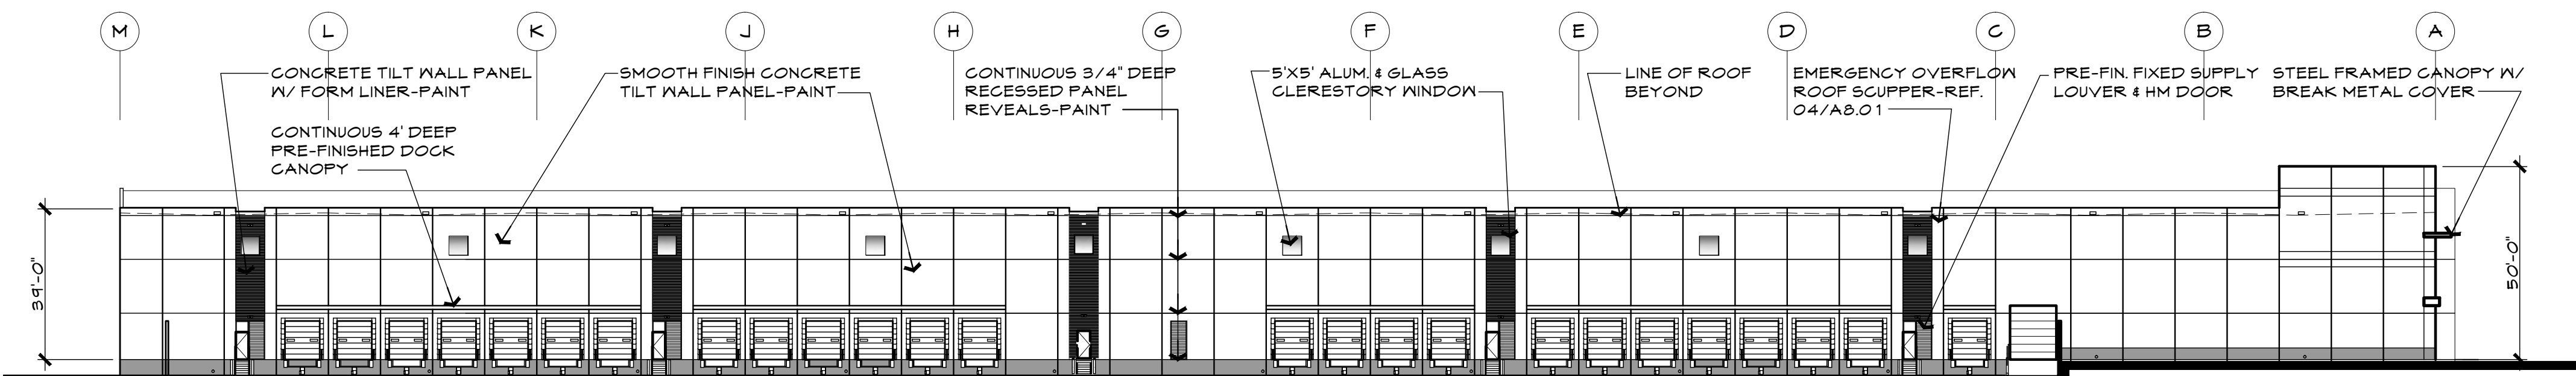

04 NORTH ELEVATION
SCALE: 1" = 30'-0"

	PAINT 1 - SABLE - PLD-6
	PAINT 2 - LIQUORICE TINT -PLD-7
	PAINT 3 - JAGUAR -PLD-8

**PROPOSED SUBARU BTS
PROLOGIS PARK ONE TWENTY ONE**
360 N FREEPORT PARKWAY
COPPELL, TEXAS



PROJECT NO. 14904

SHEET TITLE:

DRAWN BY: CHECKED BY:



PROLOGIS™

2501 N. Harwood | Ste. 2450

Dallas, Texas 75201

Phone: 972.884.9292

Fax: 972.488.9848

www.prologis.com

DATE: 02-09-15 SHEET: **A6.01**