



FULL PATH: F:\300\Andrew Brown Park\Drawings\Arch\Sheet\4Plex\4Plex Restroom\4Plex Restroom.dwg  
FILE NAME: 4Plex Restroom.dwg  
PLOTTED ON: Wednesday, April 16, 2015

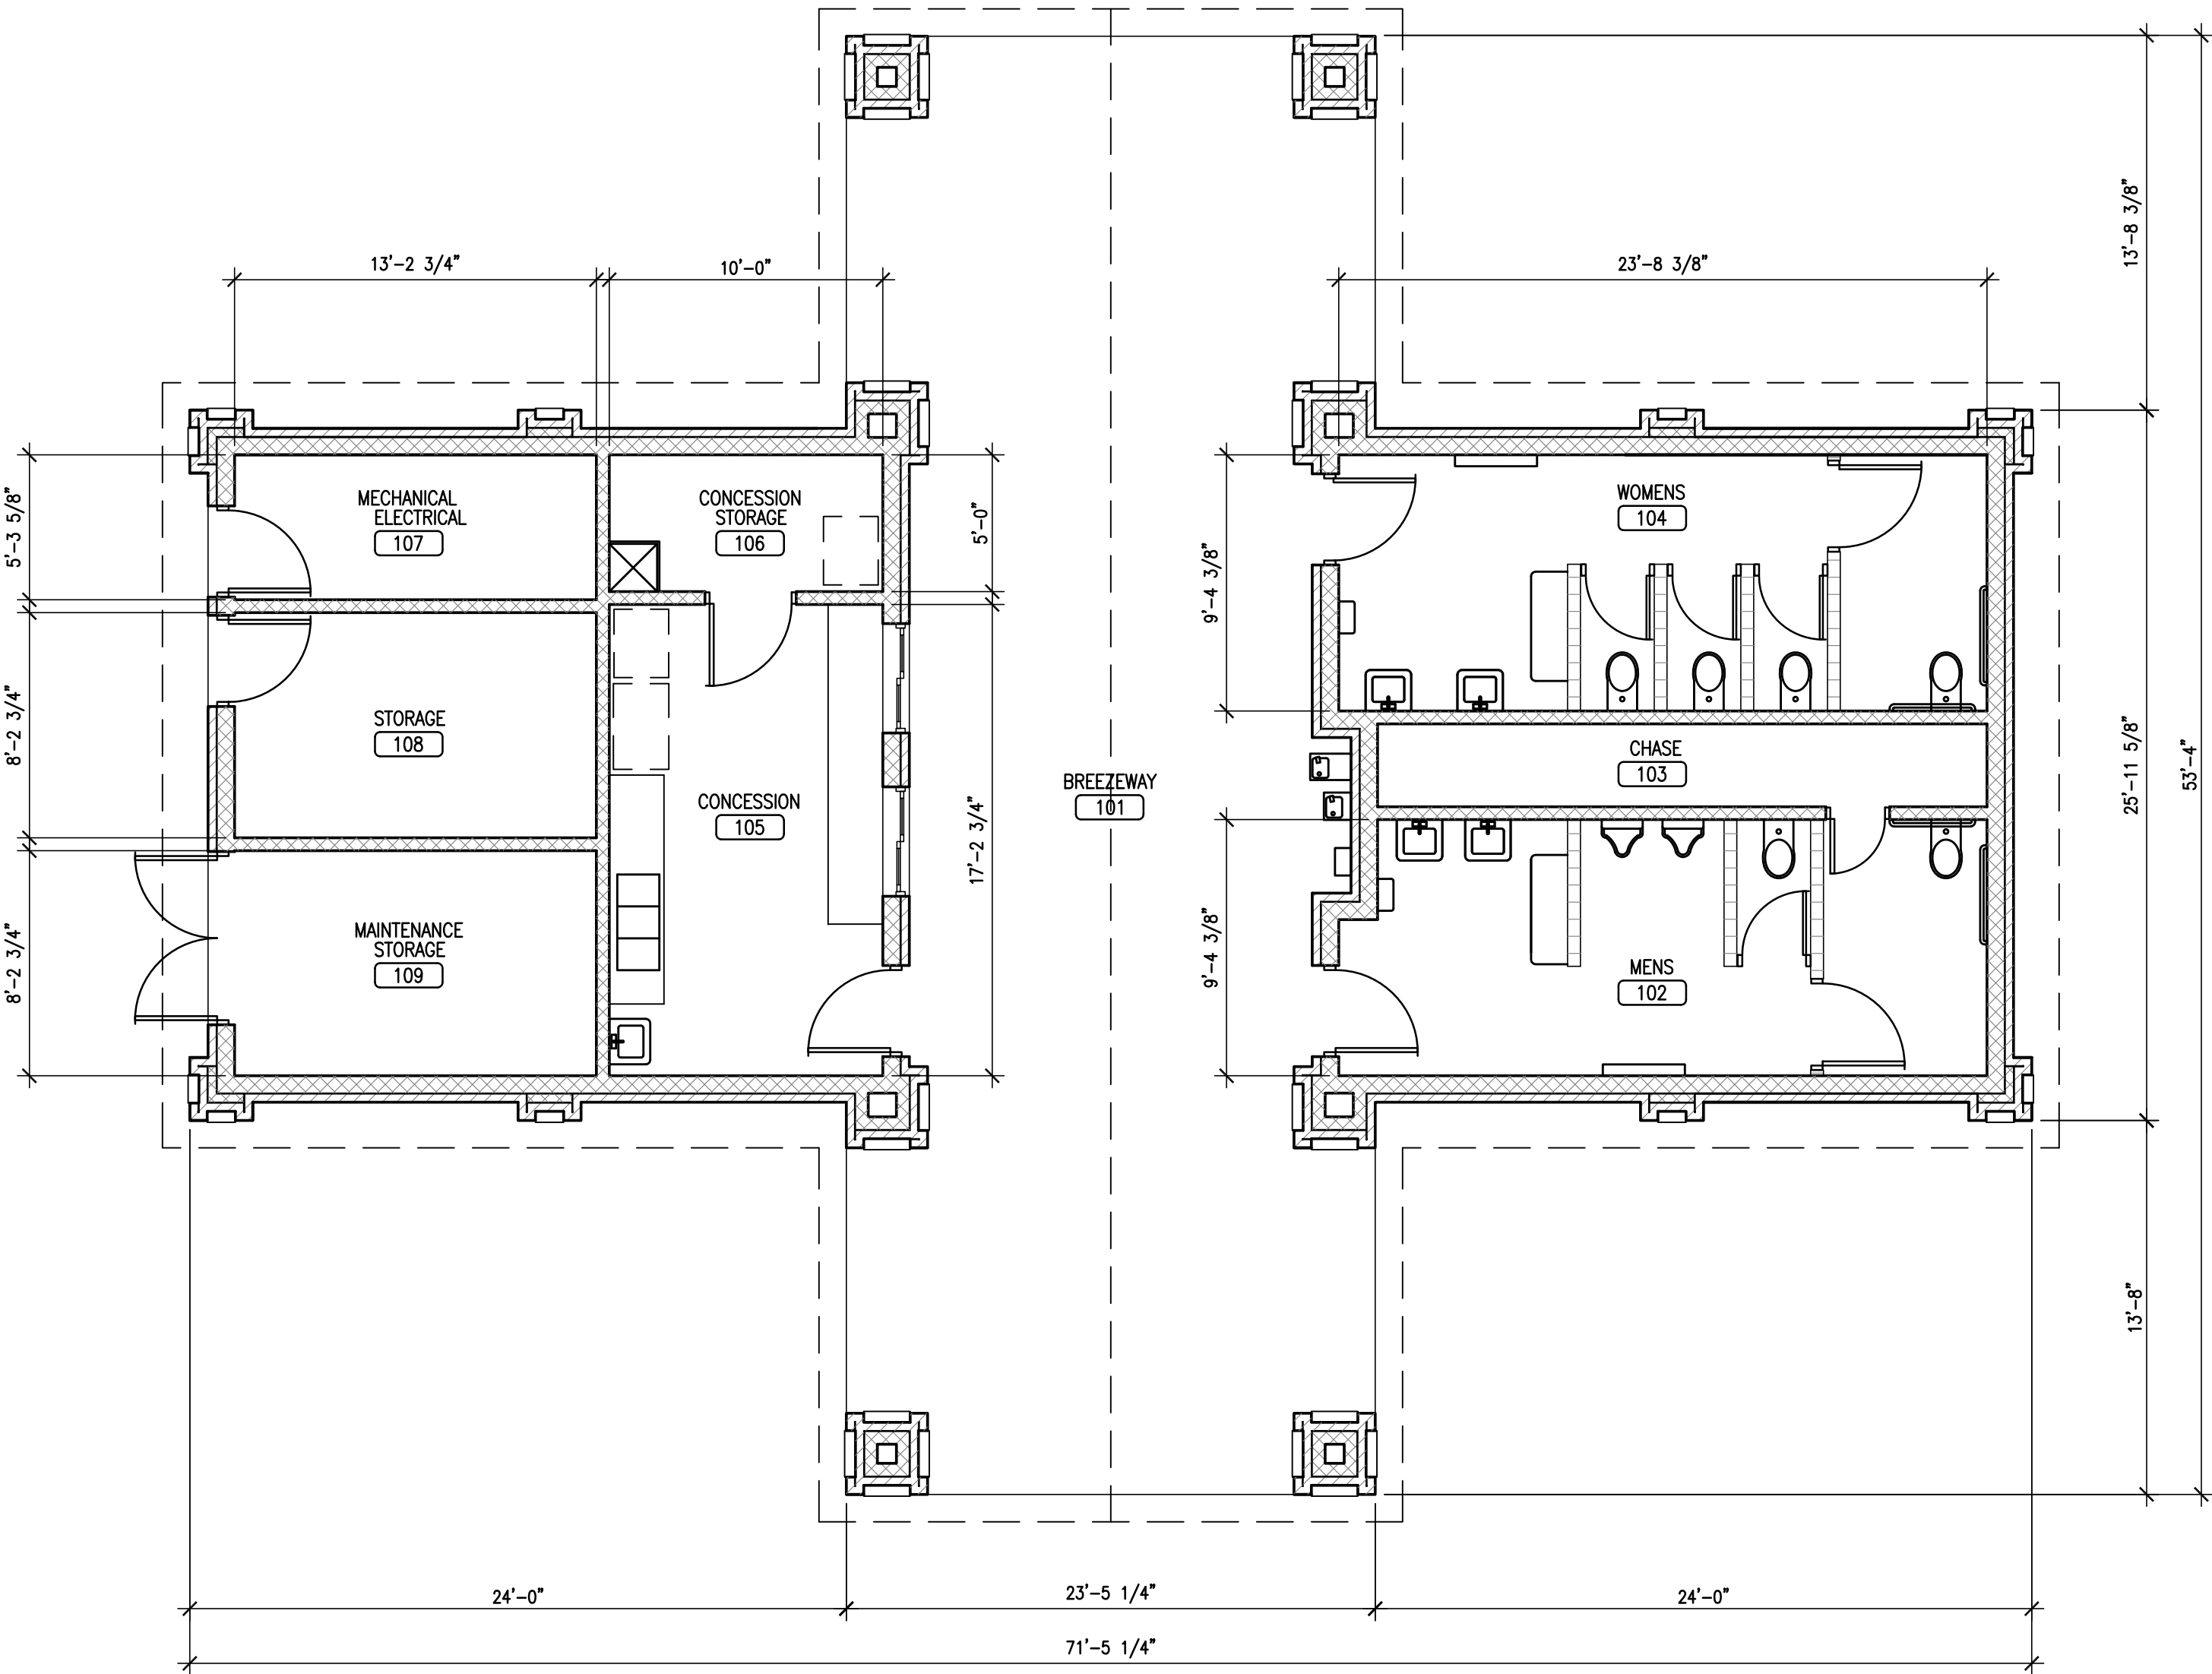


01 FLOOR PLAN  
A1.1 SCALE: 3/16"=1'-0"


| 4PLEX RESTROOM/CONCESSION |                                                            |
|---------------------------|------------------------------------------------------------|
| BUILDING AREA             | 2182 SF UNDER ROOF                                         |
| BUILDING HEIGHT           | 27'-10" TO T.O. RIDGE                                      |
| BRICK VENEER              | ACME BRICK, 'QUORUM' BLEND, WHITE MORTAR                   |
| CAST STONE                | BUILDERS CAST STONE, 'AUTUMN' COLOR                        |
| ROOFING                   | CERTAINTED SYMPHONY SHINGLE, 'CAPITAL' BLEND, VARIED WIDTH |
| FASCIA                    | BERRIDGE, 'AGED BRONZE' COLOR                              |
| TRUSS                     | PAINTED TO MATCH BERRIDGE, 'ZINC GREY'                     |
| LOUVERED VENT             | PAINTED TO MATCH BERRIDGE, 'ZINC GREY'                     |
|                           |                                                            |
|                           |                                                            |
|                           |                                                            |
|                           |                                                            |

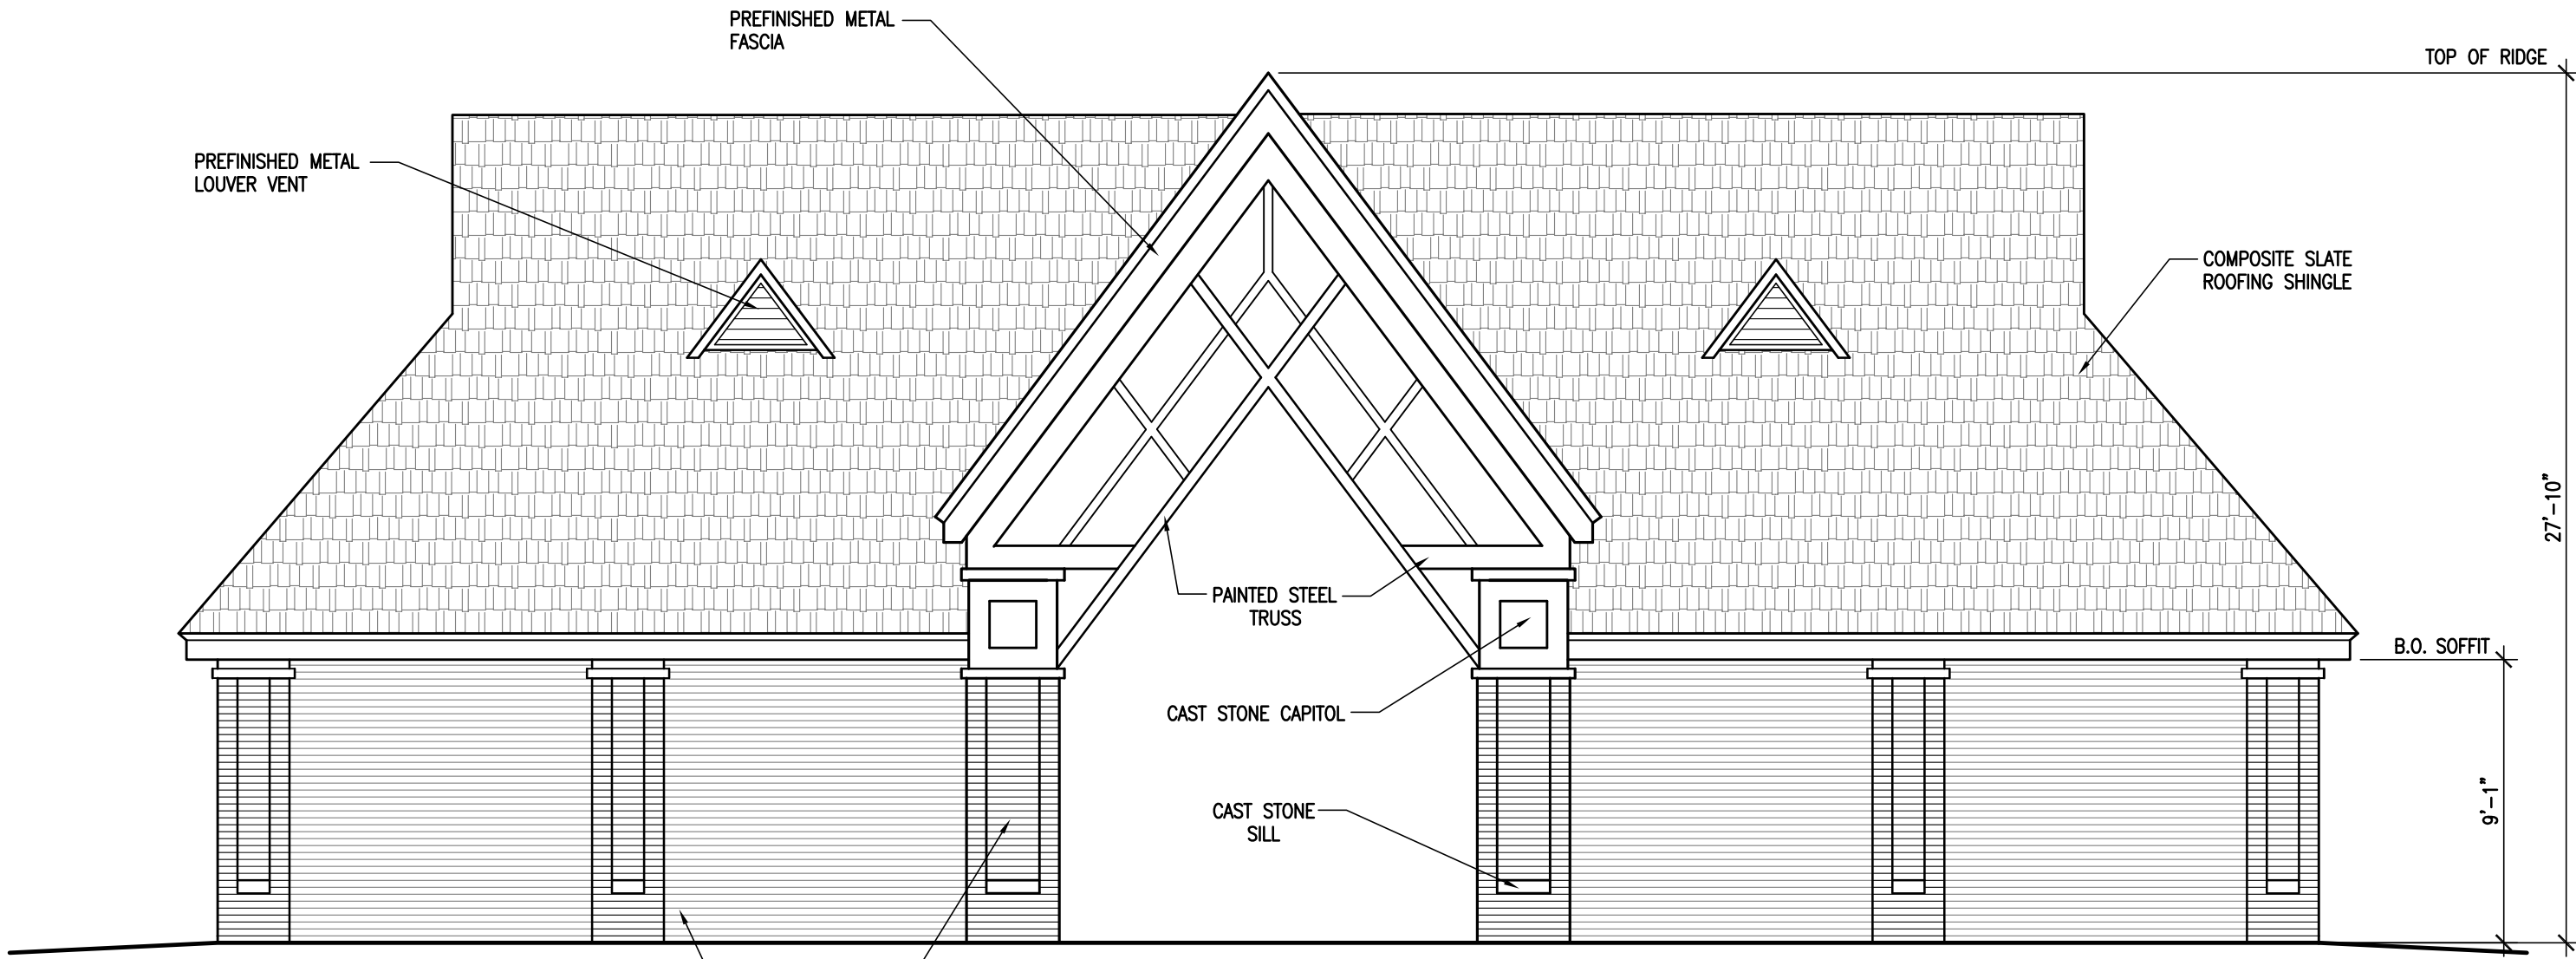

02 EAST/WEST ELEVATIONS  
A1.1 SCALE: 3/16"=1'-0"

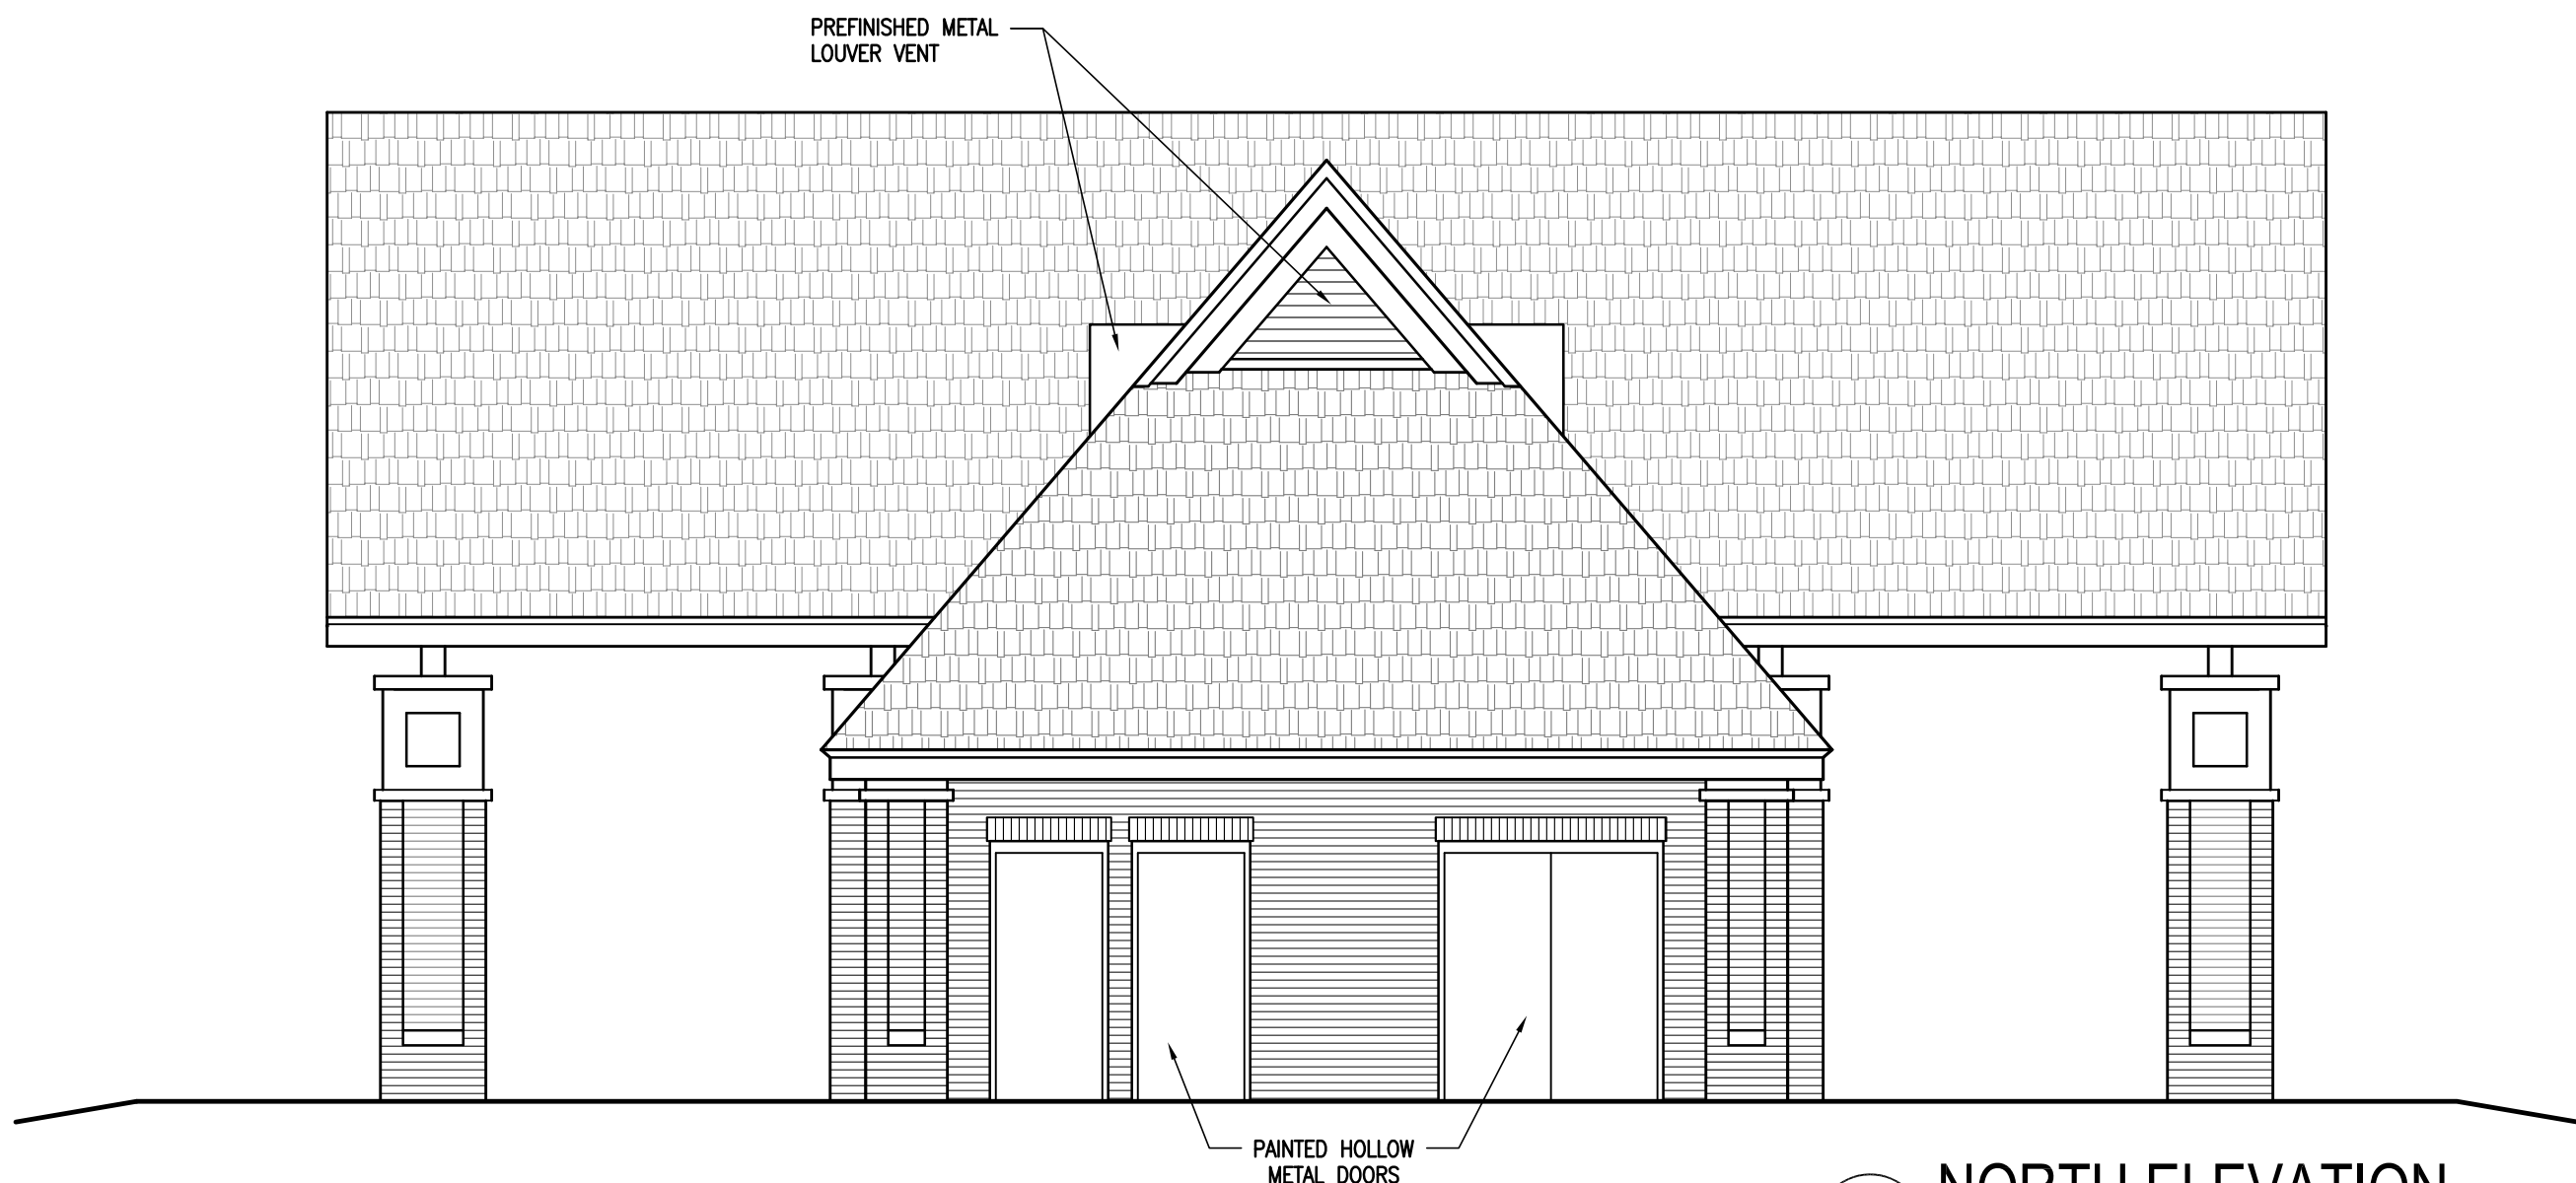

03 NORTH ELEVATION  
A1.1 SCALE: 3/16"=1'-0"

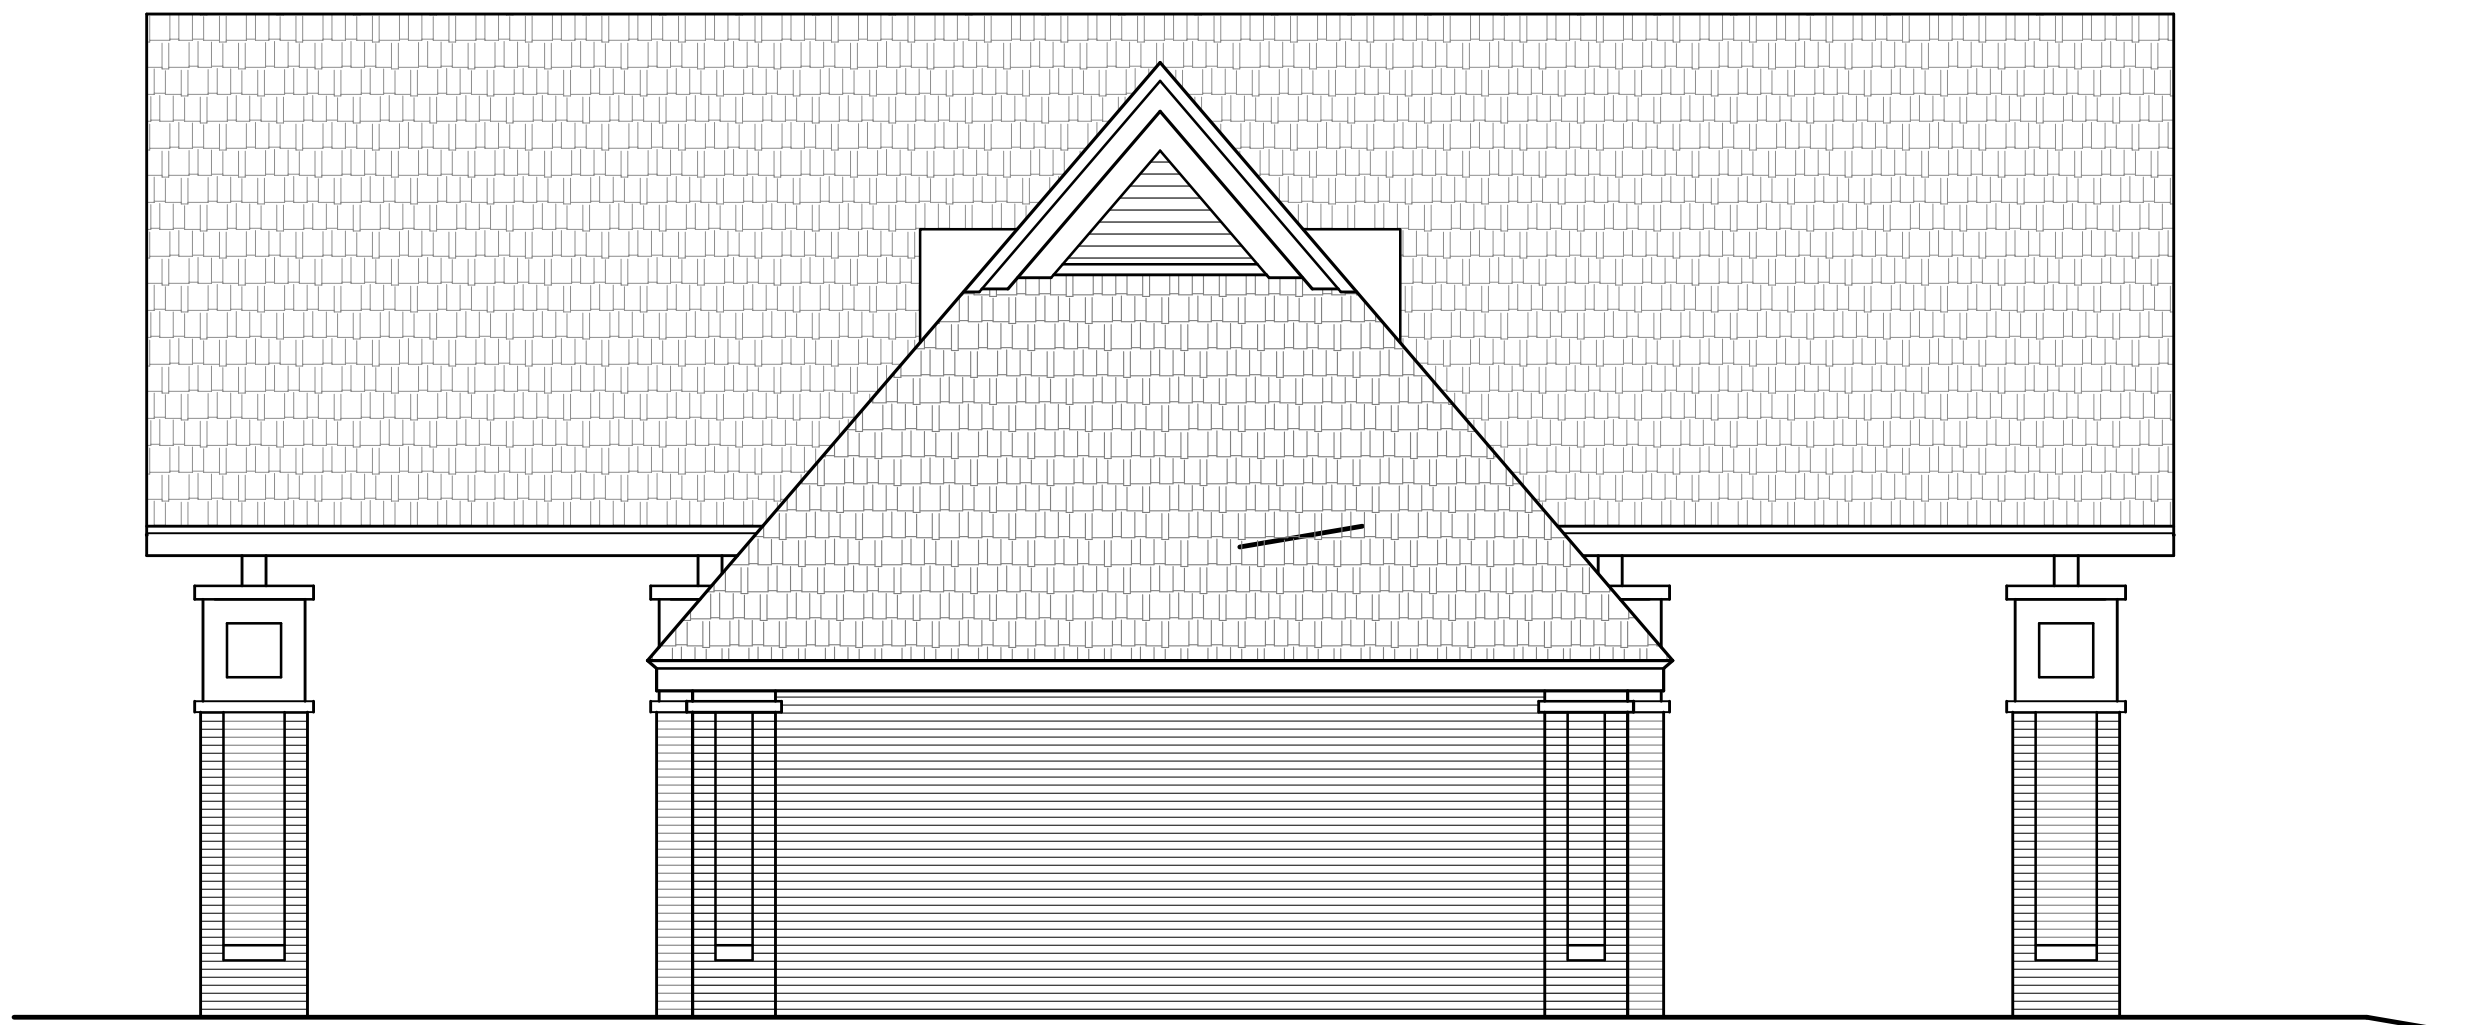

04 SOUTH ELEVATION  
A1.1 SCALE: 3/16"=1'-0"


| REVISIONS |      | DESCRIPTION |   |
|-----------|------|-------------|---|
| NO.       | DATE | #           | # |
|           |      |             |   |
|           |      |             |   |
4PLEX RESTROOM/CONCESSION


ANDREW BROWN  
COMMUNITY PARK - WEST  
363 N. DENTON TAP ROAD  
COPPELL TEXAS

550 Bailey Avenue • Suite 400 • Fort Worth, Texas 76107  
Tel: 817.335.1121 • Fax: 817.335.7437  
(TX REG. 1-11-14)


|                                             |              |
|---------------------------------------------|--------------|
| ARCHITECTURE<br>PLANNING<br>INTERIOR DESIGN | 817.801.7200 |
| JOB NO. B000810.001                         |              |
| DRAWN BY: #                                 |              |
| DESIGNED BY: #                              |              |
| CHECKED BY: #                               |              |
| DATE: MARCH 2015                            |              |
| SHEET: A1.1W                                |              |

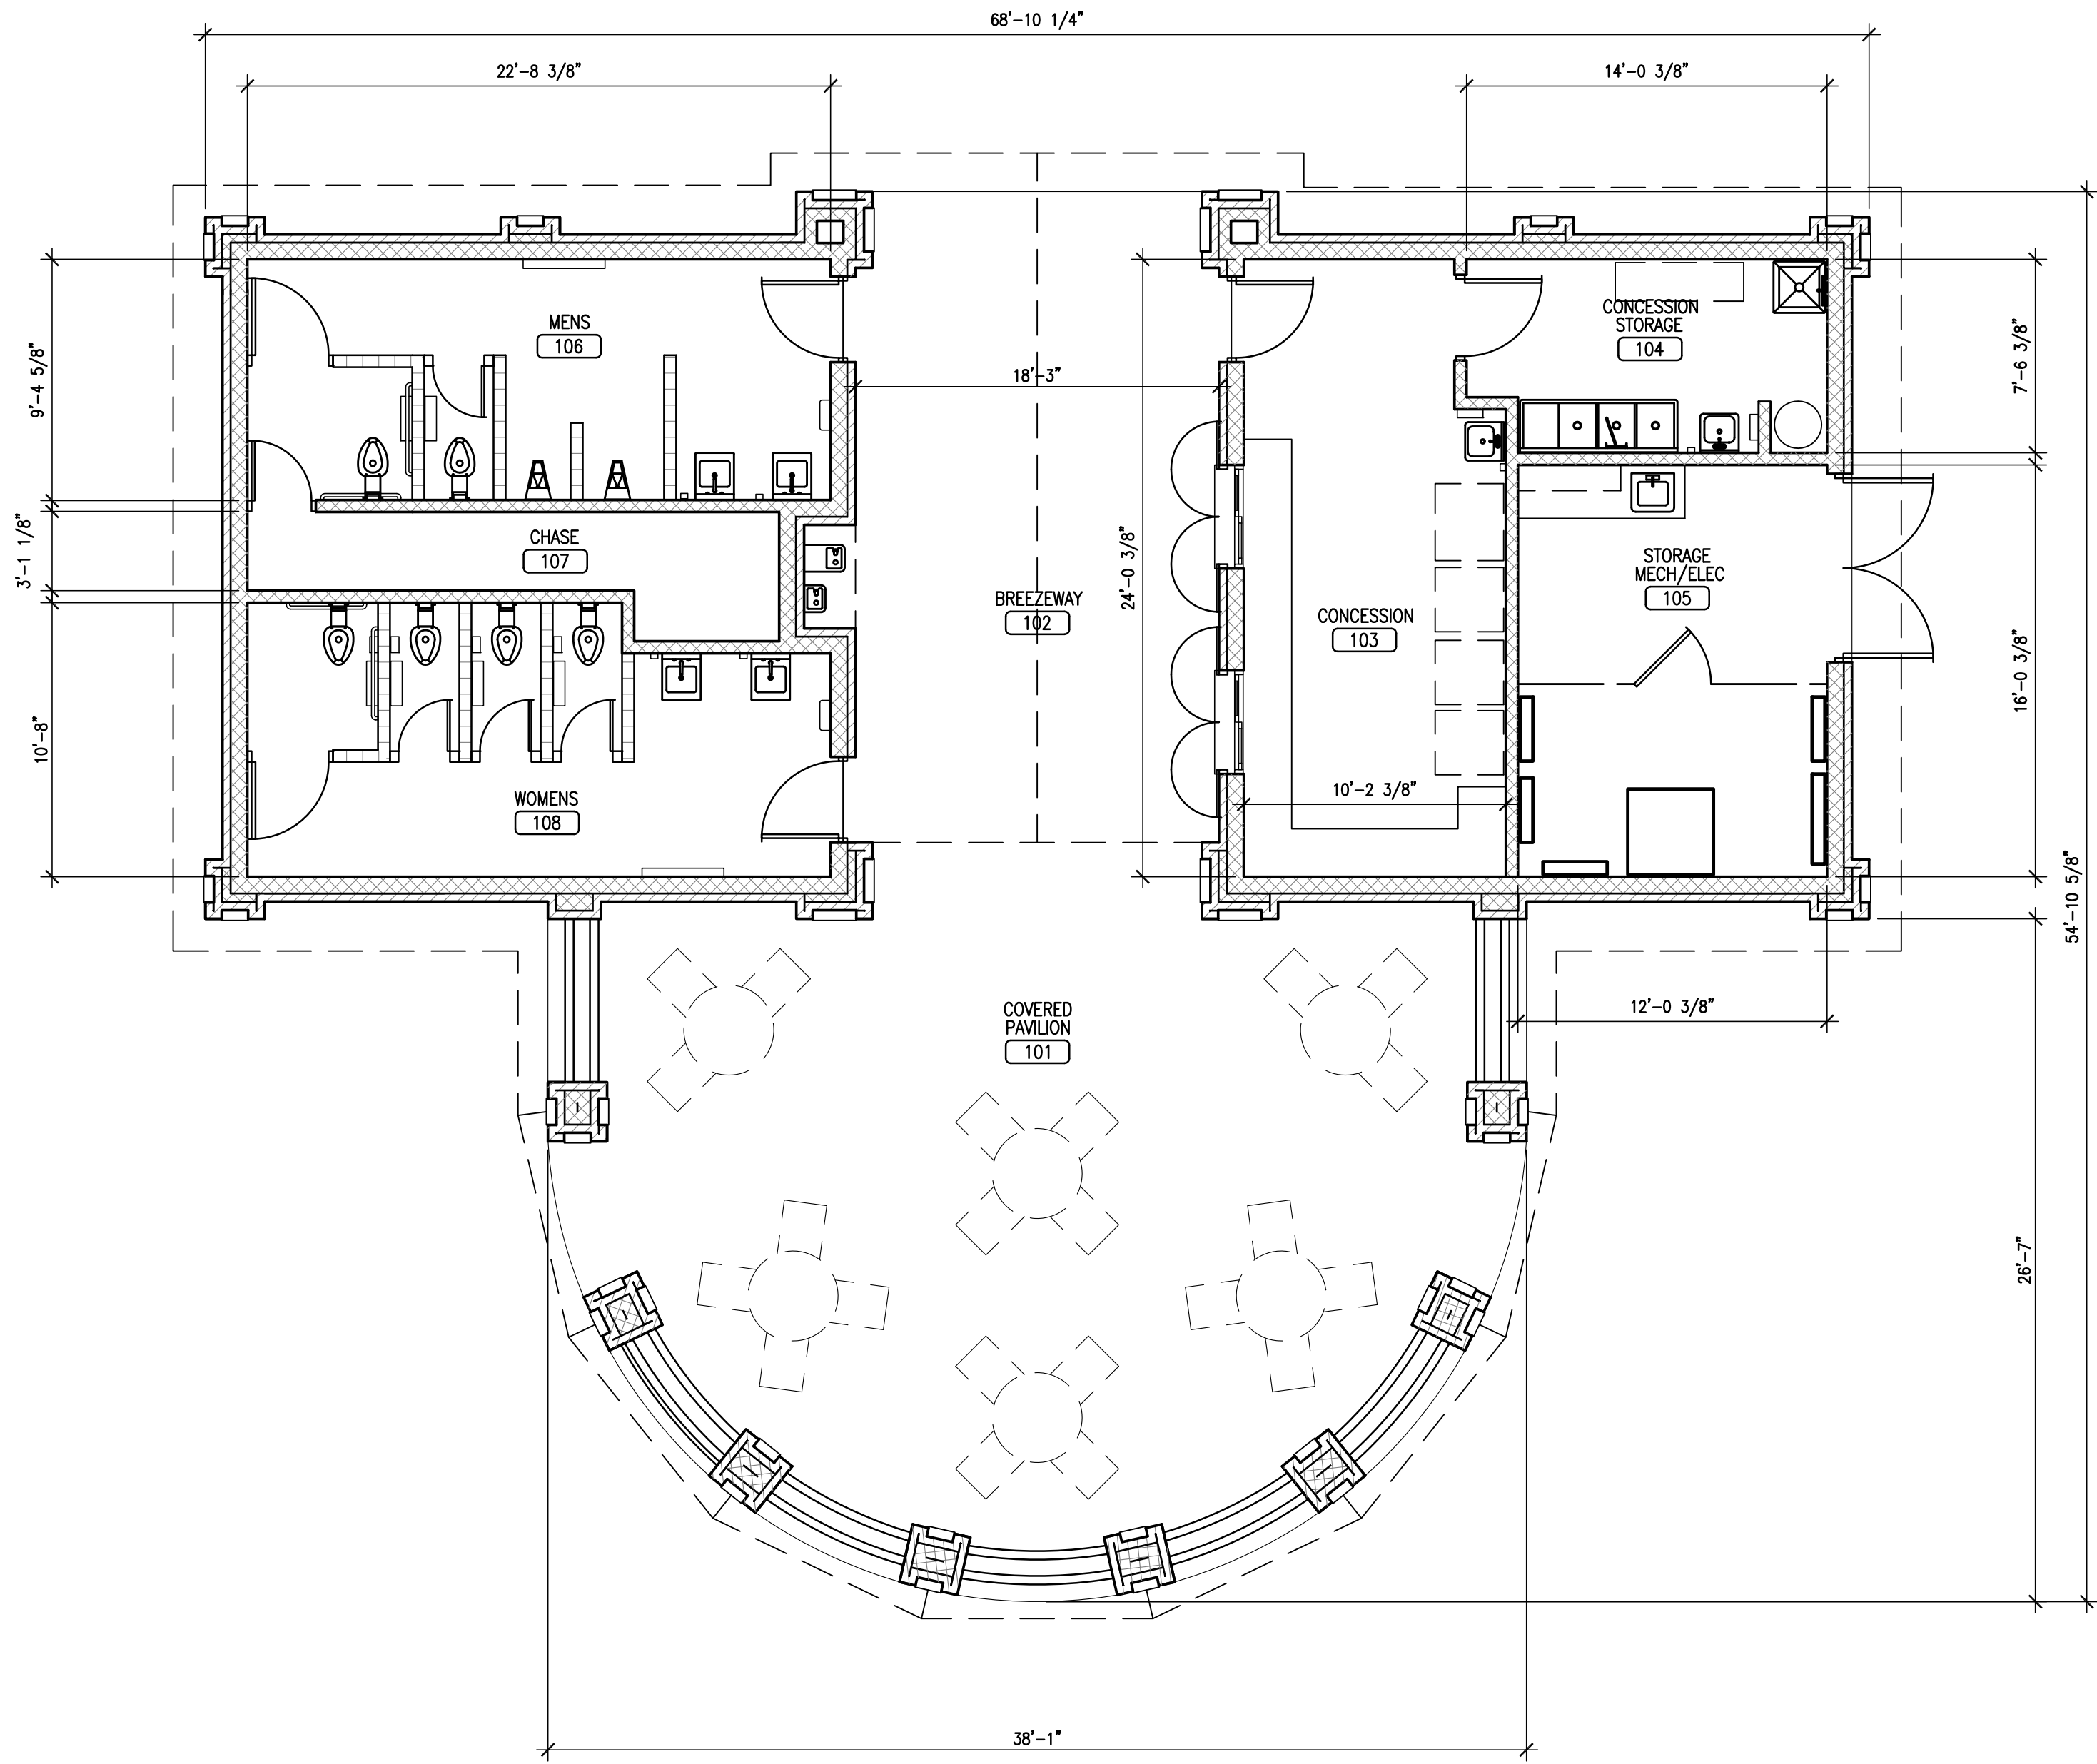

01 FLOOR PLAN  
A1.2 SCALE: 3/16"=1'-0"

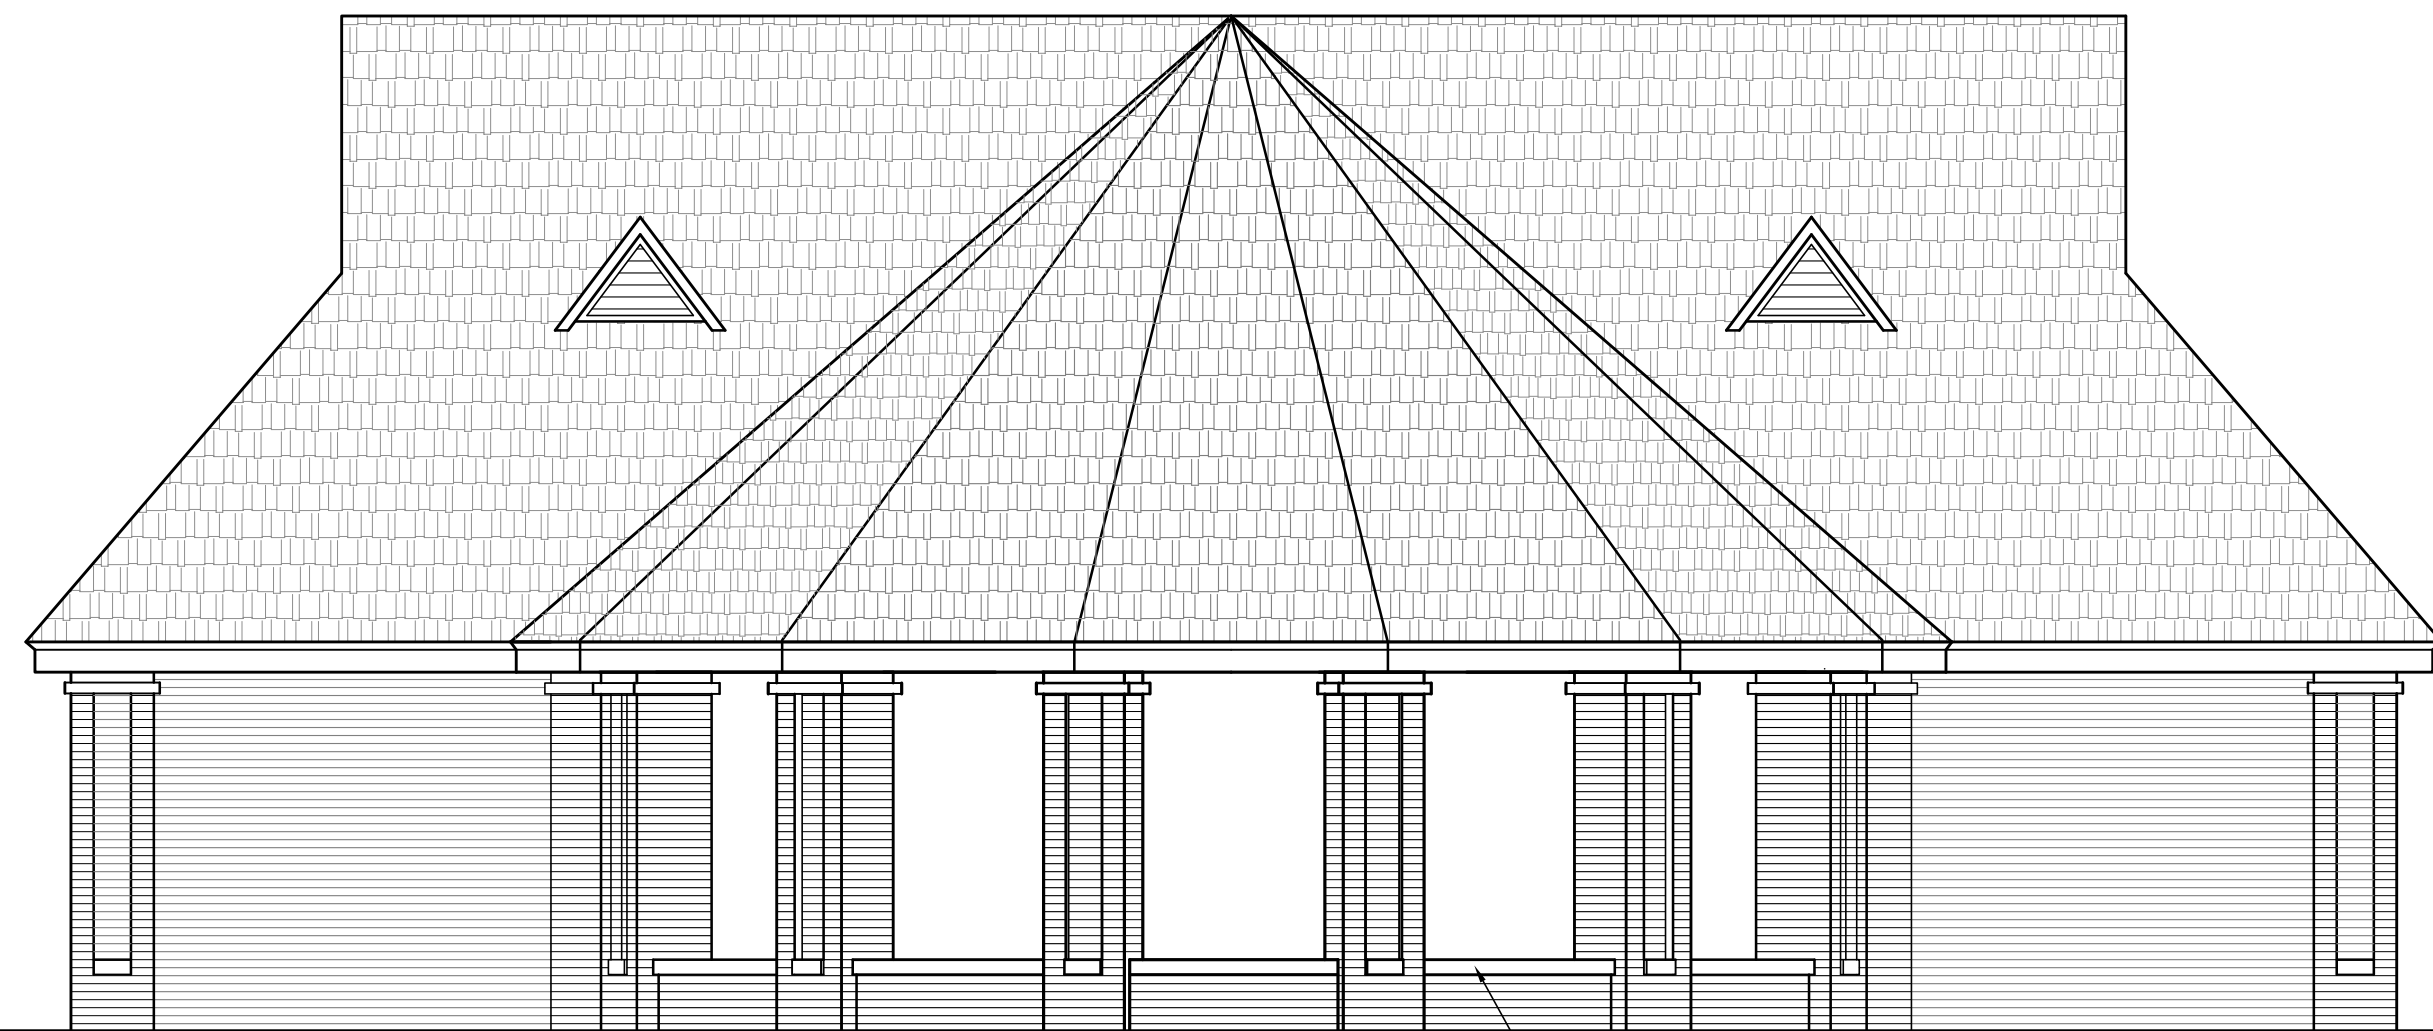

02 NORTHWEST ELEVATION  
A1.2 SCALE: 3/16"=1'-0"

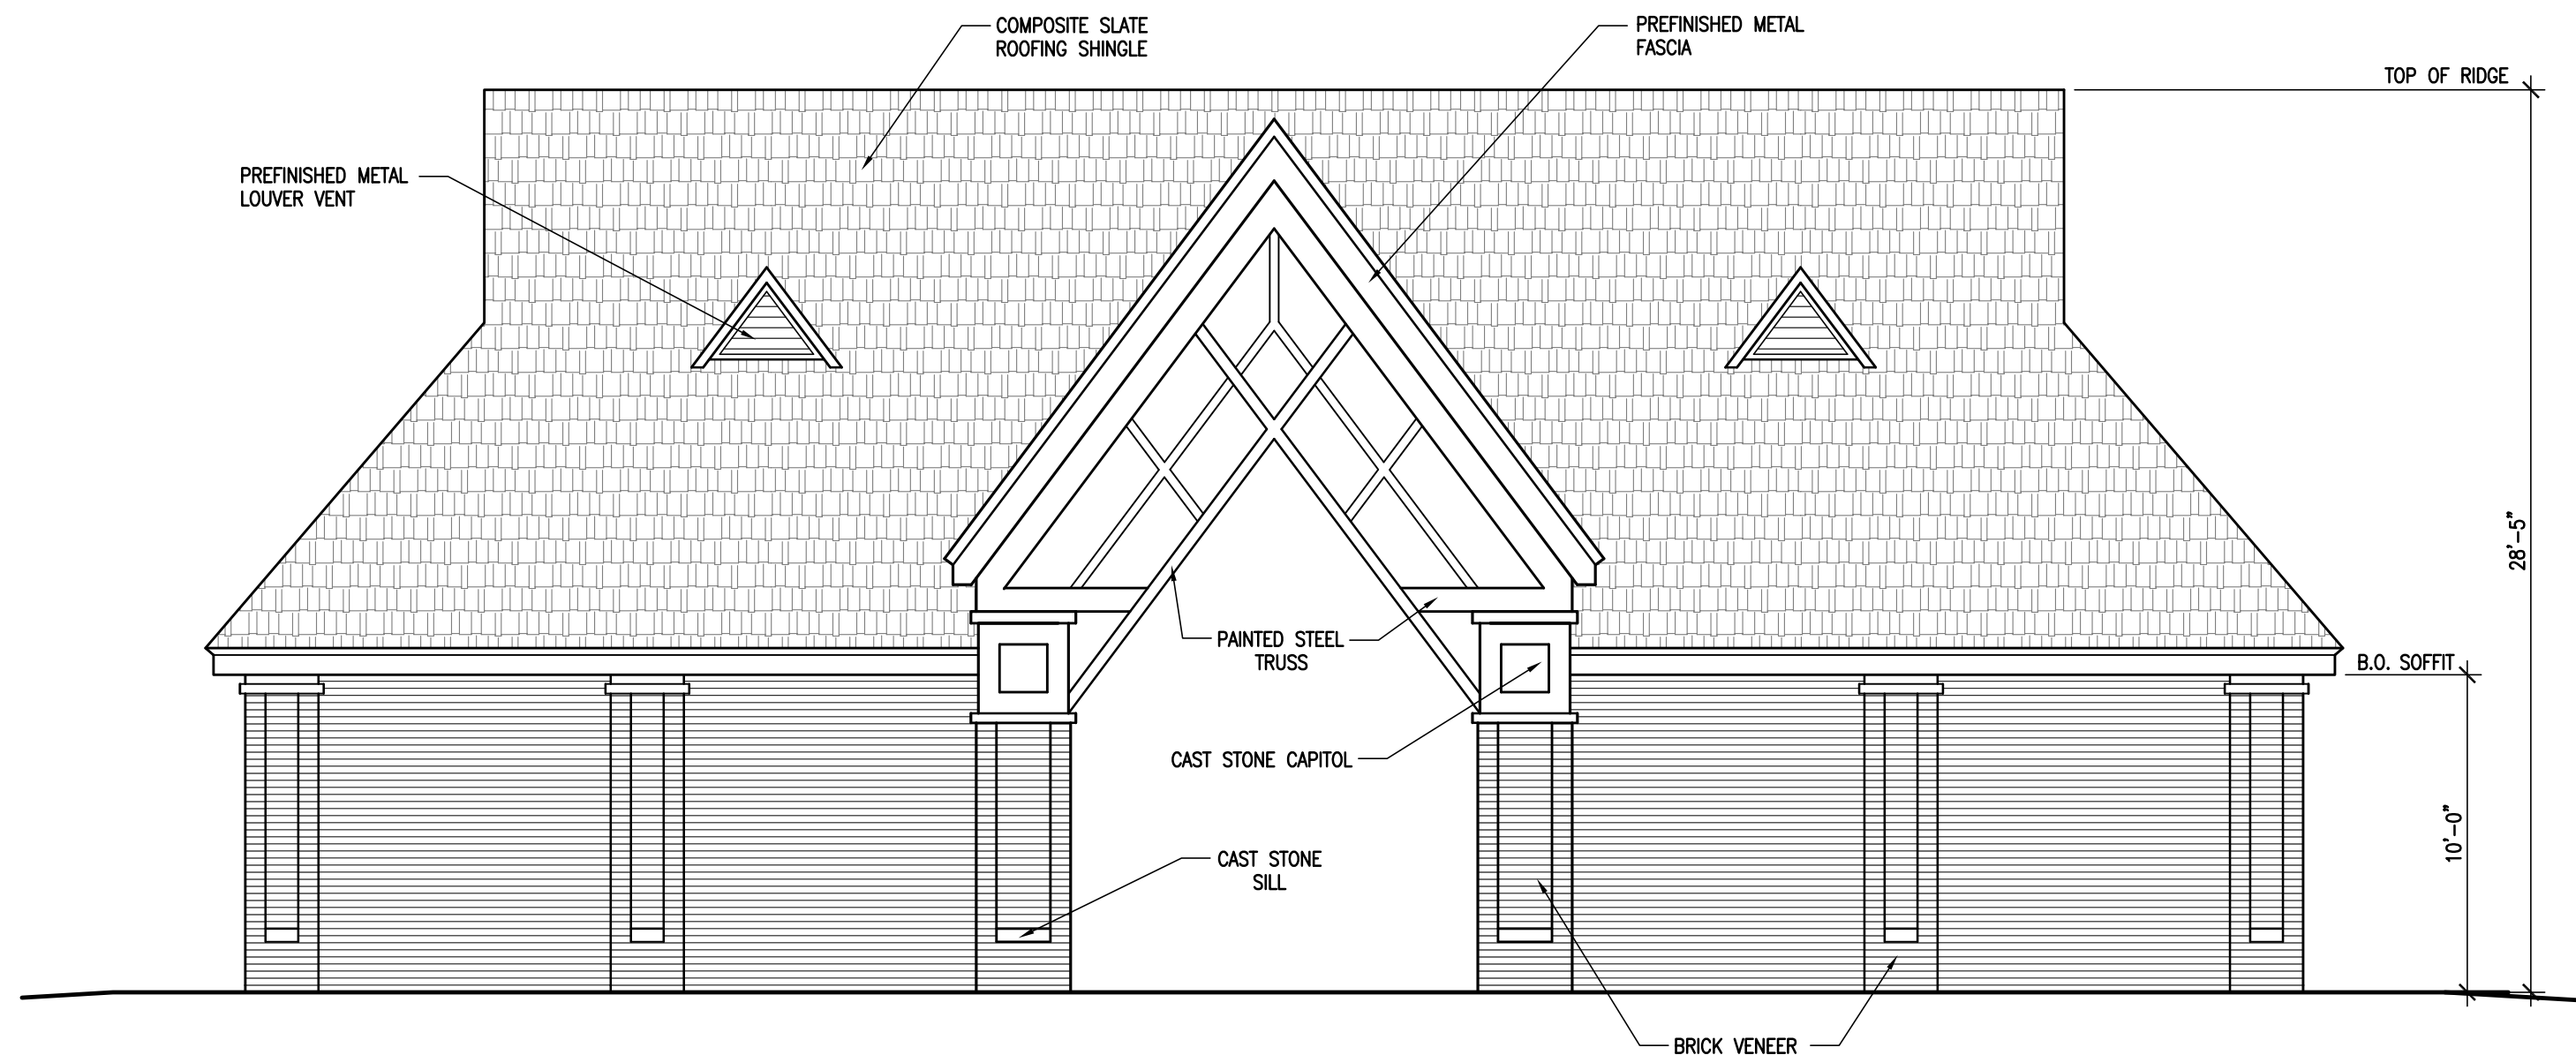

03 SOUTHEAST ELEVATION  
A1.2 SCALE: 3/16"=1'-0"



04 SOUTHWEST ELEVATION  
A1.2 SCALE: 3/16"=1'-0"

| SOCCER RESTROOM/CONCESSION |                                                            |
|----------------------------|------------------------------------------------------------|
| BUILDING AREA              | 2561 SF UNDER ROOF                                         |
| BUILDING HEIGHT            | 28'-5" TO T.O. RIDGE                                       |
| BRICK VENEER               | ACME BRICK, 'QUORUM' BLEND, WHITE MORTAR                   |
| CAST STONE                 | BUILDERS CAST STONE, 'AUTUMN' COLOR                        |
| ROOFING                    | CERTAINTEE SYMPHONY SHINGLE, 'CAPITAL' BLEND, VARIED WIDTH |
| FASCIA                     | BERRIDGE, 'AGED BRONZE' COLOR                              |
| TRUSS                      | PAINTED TO MATCH BERRIDGE, 'ZINC GREY'                     |
| LOUVERED VENT              | PAINTED TO MATCH BERRIDGE, 'ZINC GREY'                     |
|                            |                                                            |
|                            |                                                            |
SOCCER RESTROOM/CONCESSION


**DUNAWAY**  
550 Bailey Avenue • Suite 400 • Fort Worth, Texas 76107  
Tel: 817.335.1121 • Fax: 817.335.7437  
(TX REG. 1-1114)

ANDREW BROWN  
COMMUNITY PARK - WEST  
363 N. DENTON TAP ROAD  
COPPELL TEXAS

**GHILA** ARCHITECTURE  
PLANNING  
INTERIOR DESIGN  
817.801.7200


JOB NO. B000810.001  
DRAWN BY: #  
DESIGNED BY: #  
CHECKED BY: #  
DATE: MARCH 2015

SHEET: A1.2W

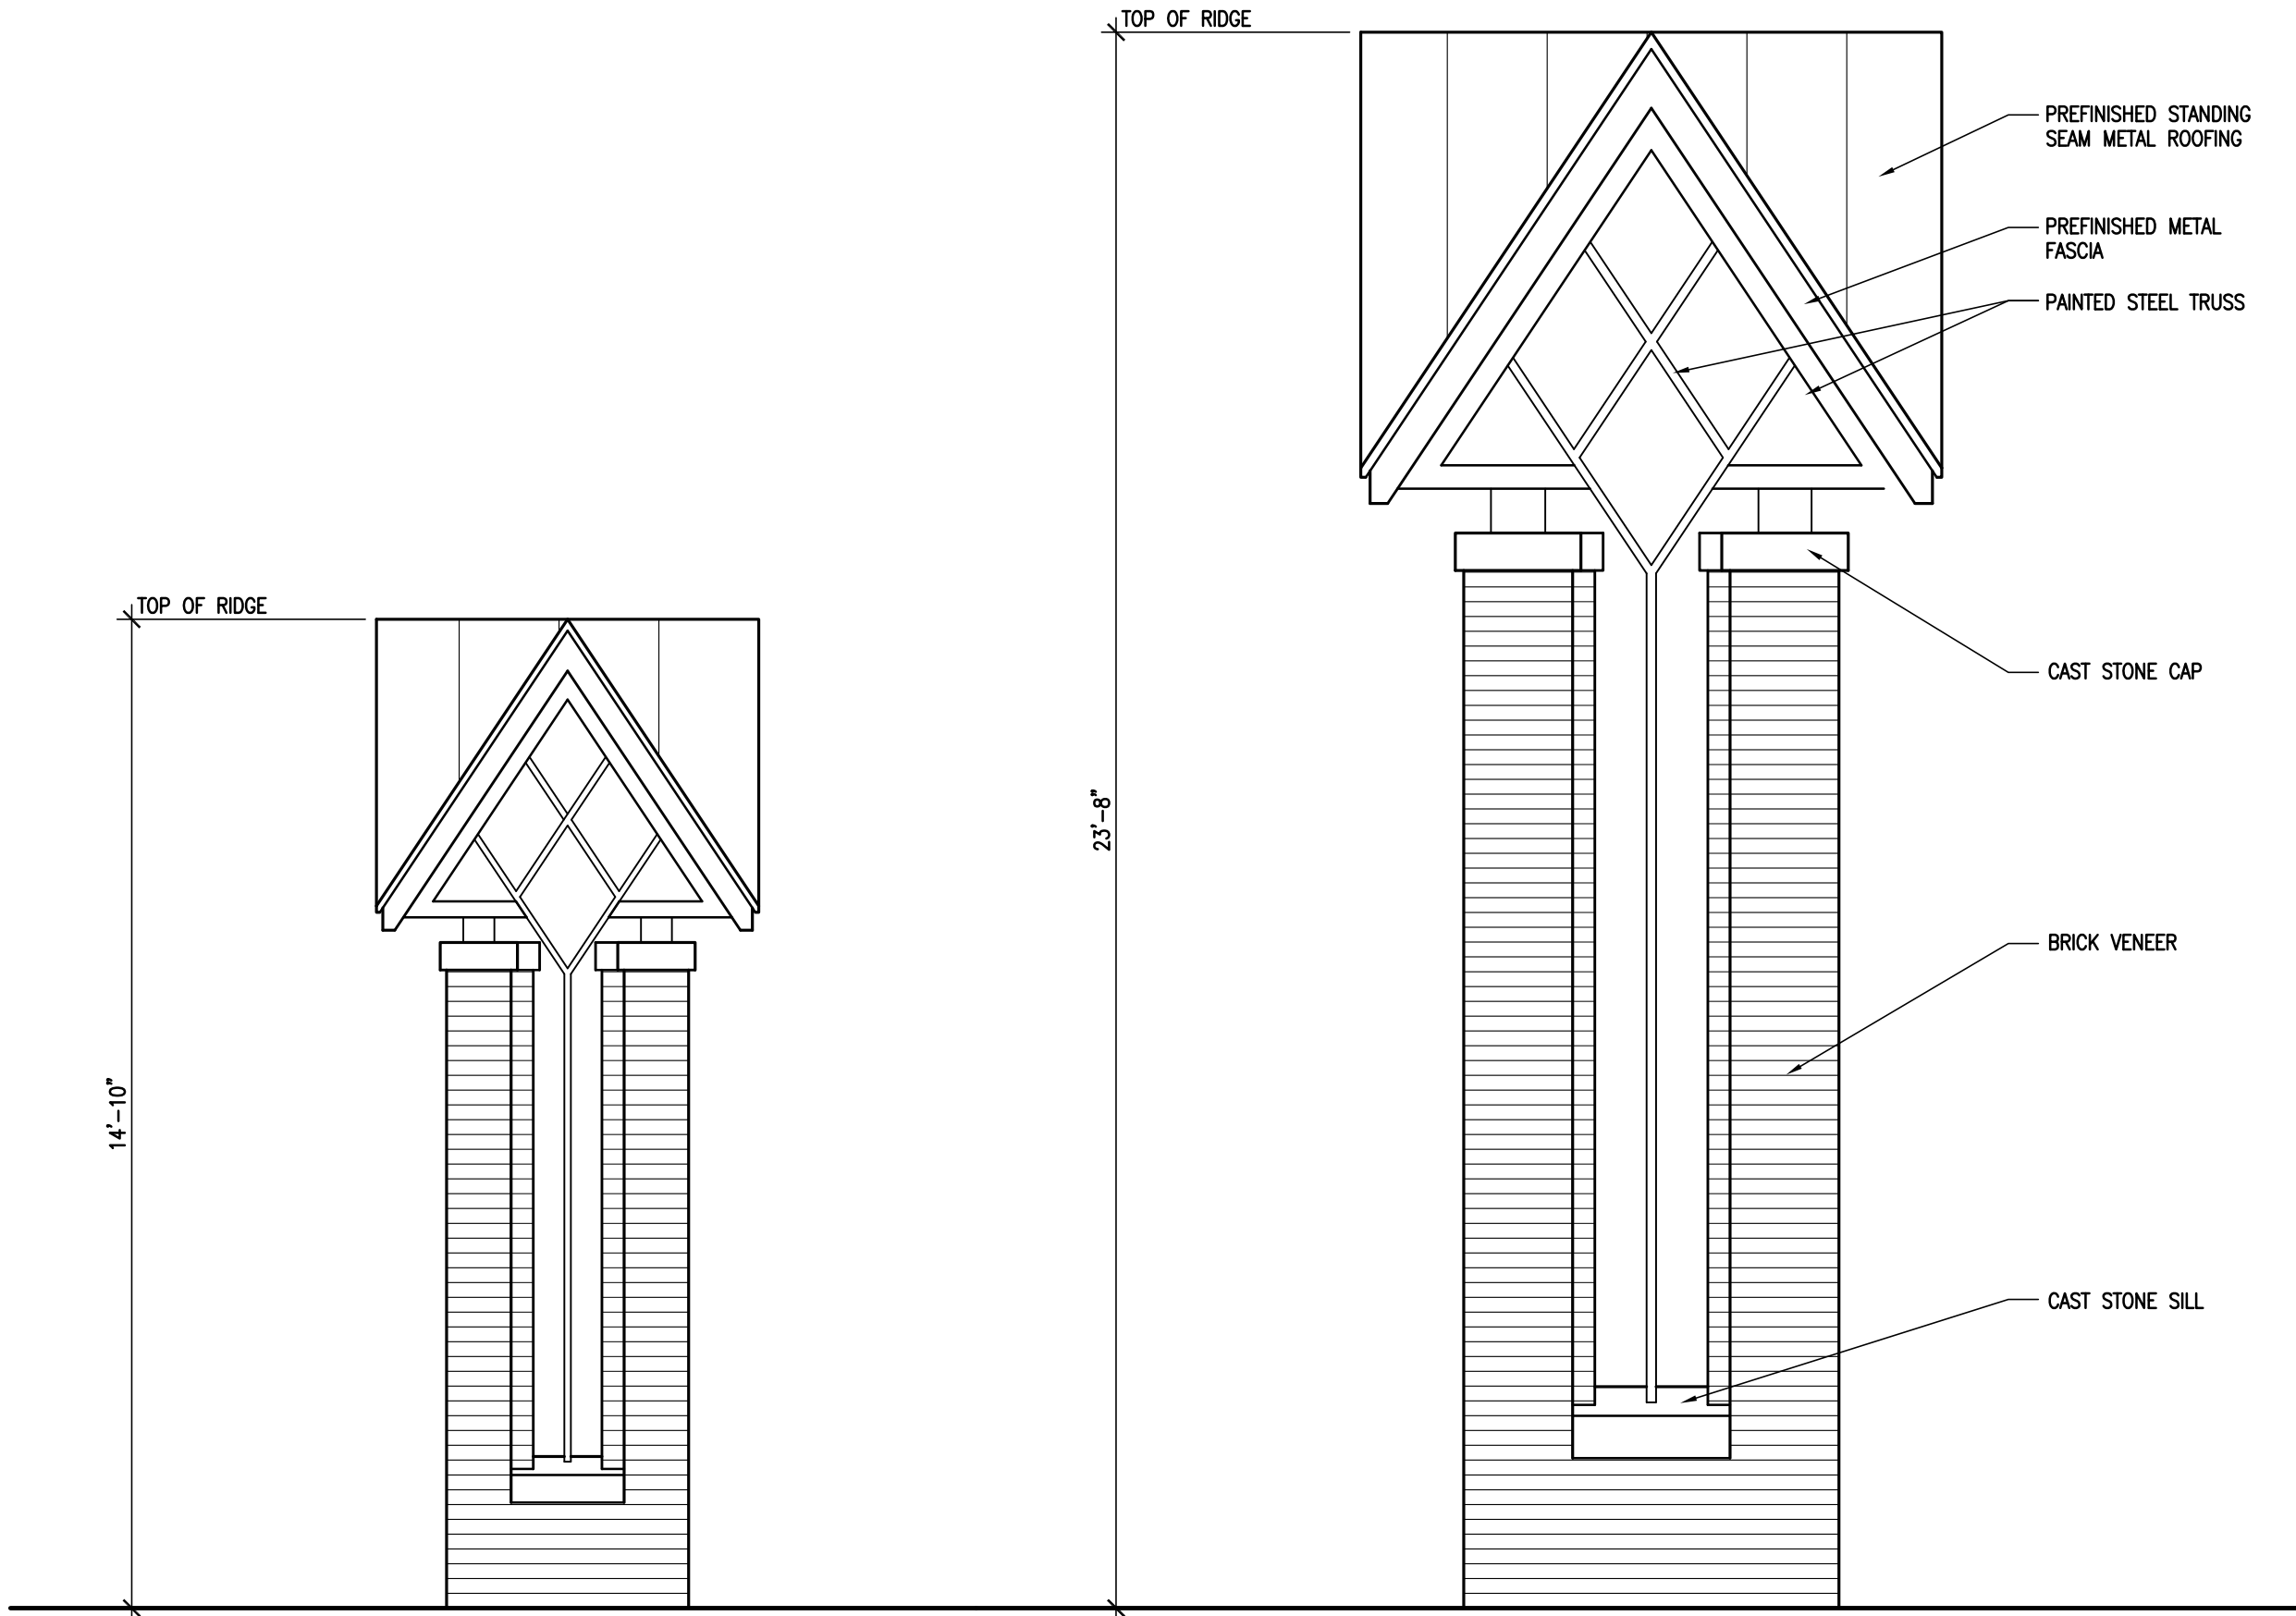


04 IDENTITY MONUMENT ELEVATION  
A1.3 SCALE: 3/8"=1'-0"


04 ENTRY MONUMENT ELEVATION  
A1.3 SCALE: 3/8"=1'-0"

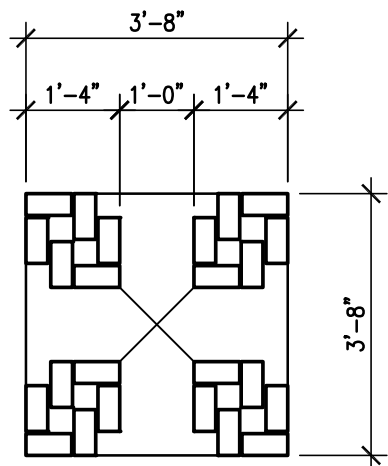


04 IDENTITY MONUMENT PLAN  
A1.3 SCALE: 3/8"=1'-0"

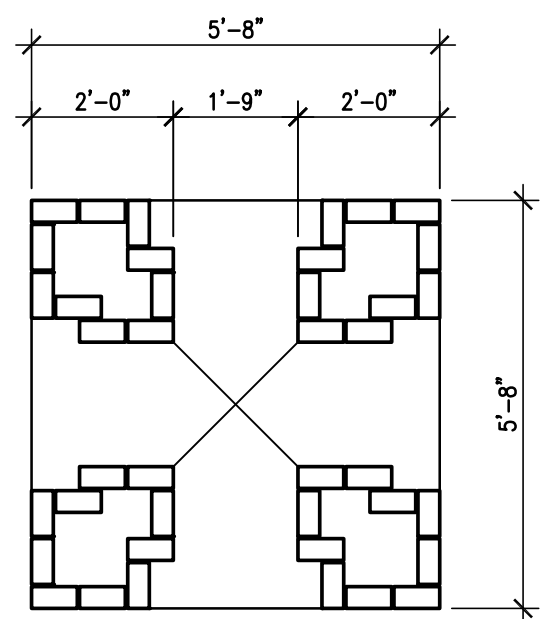


04 ENTRY MONUMENT PLAN  
A1.3 SCALE: 3/8"=1'-0"

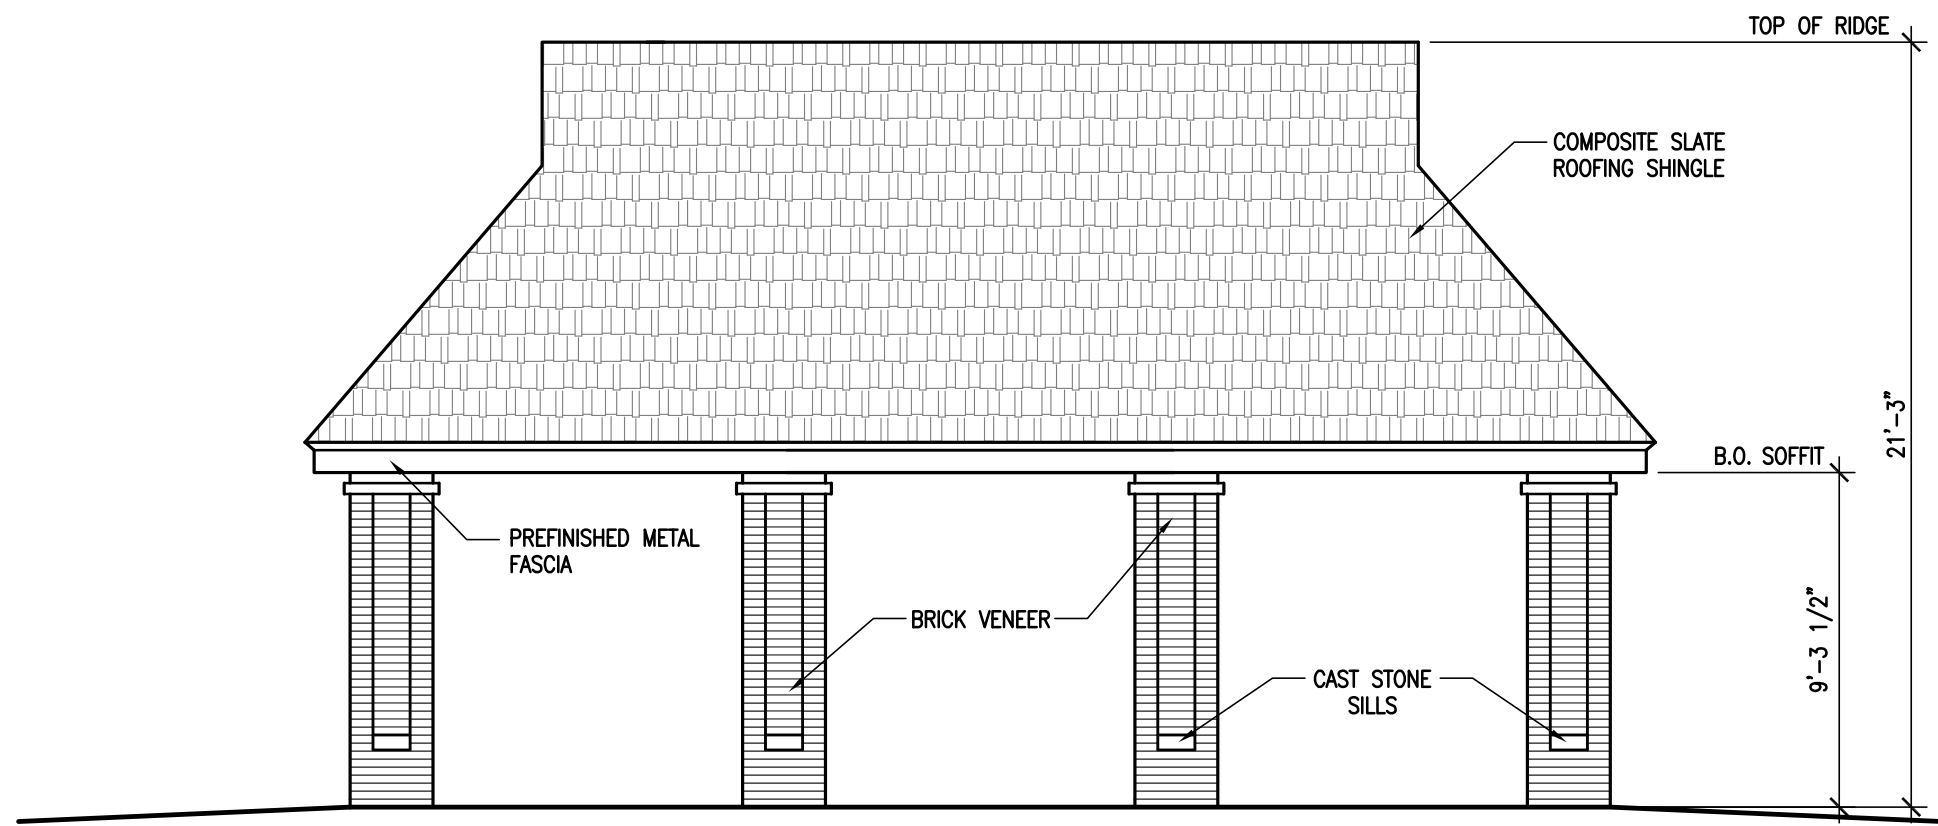

04 EAST/WEST ELEVATIONS  
A1.3 SCALE: 3/16"=1'-0"

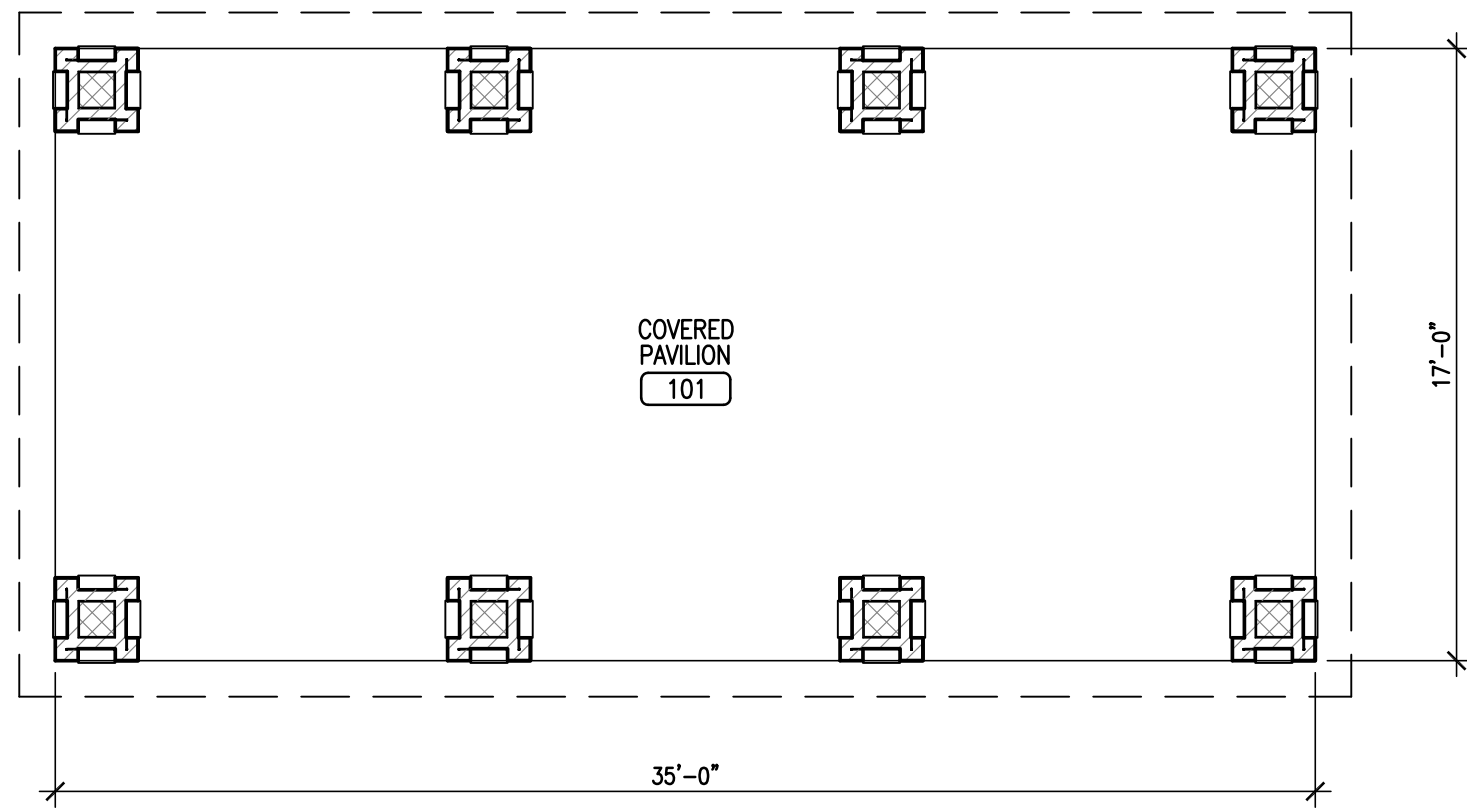

04 FLOOR PLAN  
A1.3 SCALE: 3/16"=1'-0"

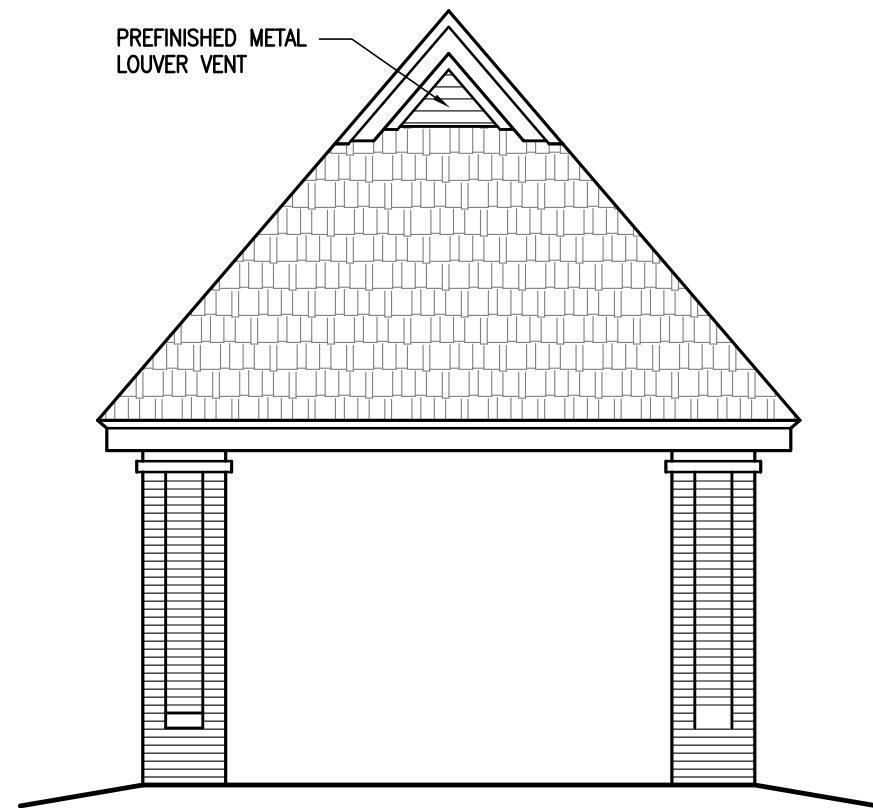

04 NORTH/SOUTH ELEVATIONS  
A1.3 SCALE: 3/16"=1'-0"

| MONUMENTS       |                                                                |
|-----------------|----------------------------------------------------------------|
| BUILDING AREA   | IDENTITY - 13 SF BASE, ENTRY - 32 SF BASE                      |
| BUILDING HEIGHT | IDENTITY - 14'-10" TO T.O. RIDGE, ENTRY - 23'-8" TO T.O. RIDGE |
| BRICK VENEER    | ACME BRICK, 'QUORUM' BLEND, WHITE MORTAR                       |
| CAST STONE      | BUILDERS CAST STONE, 'AUTUMN' COLOR                            |
| ROOFING         | BERRIDGE TEE-PANEL, 'AGED BRONZE' COLOR, 12" EXPOSURE          |
| FASCIA          | CERTAINTEED SYMPHONY SHINGLE, 'CAPITAL' BLEND, VARIED WIDTH    |
| TRUSS           | PAINTED TO MATCH BERRIDGE, 'ZINC GREY'                         |
|                 |                                                                |
|                 |                                                                |
| THE PLAYGROUND PAVILION |                                                             |
|-------------------------|-------------------------------------------------------------|
| BUILDING AREA           | 595 SF UNDER ROOF                                           |
| BUILDING HEIGHT         | 21'-3" TO T.O. RIDGE                                        |
| BRICK VENEER            | ACME BRICK, 'QUORUM' BLEND, WHITE MORTAR                    |
| CAST STONE              | BUILDERS CAST STONE, 'AUTUMN' COLOR                         |
| ROOFING                 | CERTAINTEED SYMPHONY SHINGLE, 'CAPITAL' BLEND, VARIED WIDTH |
| FASCIA                  | BERRIDGE, 'AGED BRONZE' COLOR                               |
|                         |                                                             |
|                         |                                                             |
PLAYGROUND PAVILION & MONUMENTS



ANDREW BROWN  
COMMUNITY PARK - WEST  
363 N. DENTON TAP ROAD  
COPPELL TEXAS



|              |             |
|--------------|-------------|
| JOB NO.      | B000810.001 |
| DRAWN BY:    | #           |
| DESIGNED BY: | #           |
| CHECKED BY:  | #           |
| DATE:        | MARCH 2015  |

SHEET:  
A1.3W