




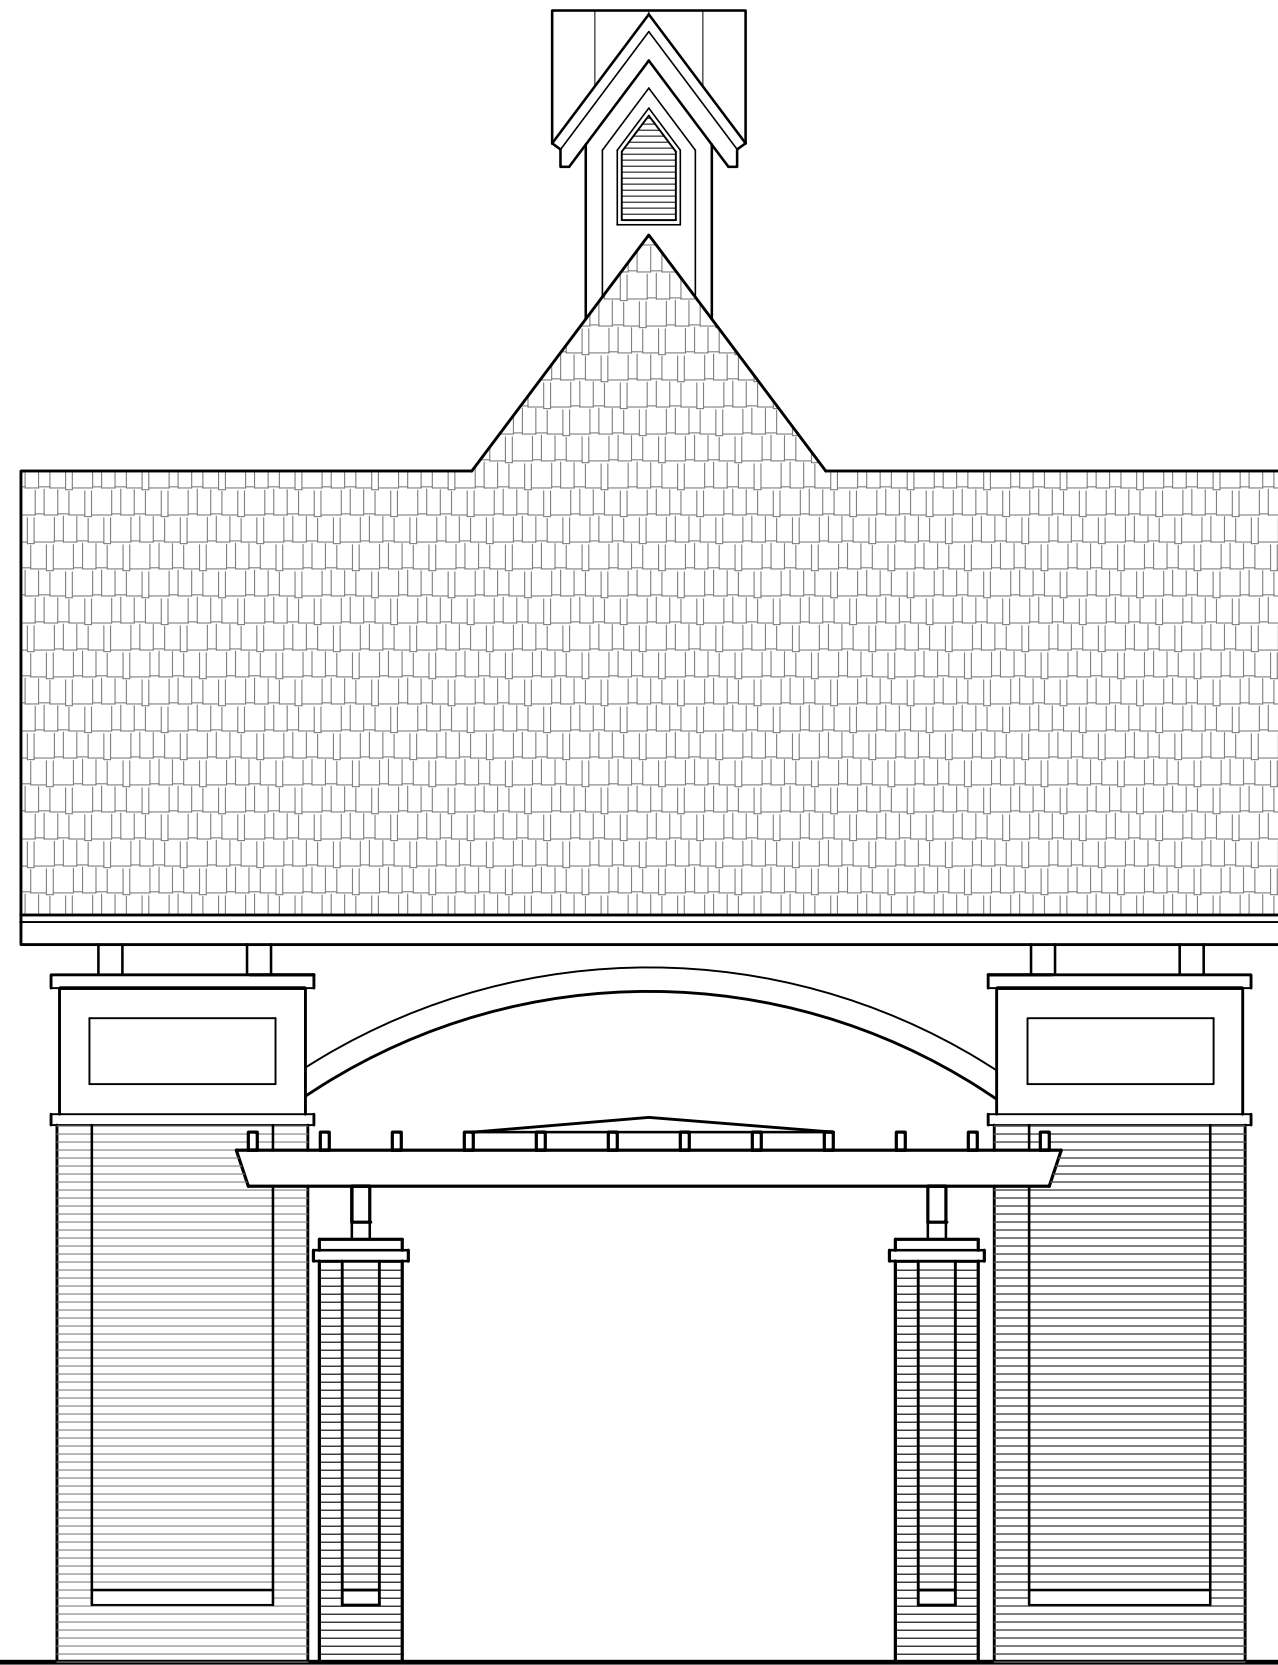

03 EAST/WEST ELEVATIONS
A1.1 SCALE: 3/16"=1'-0"

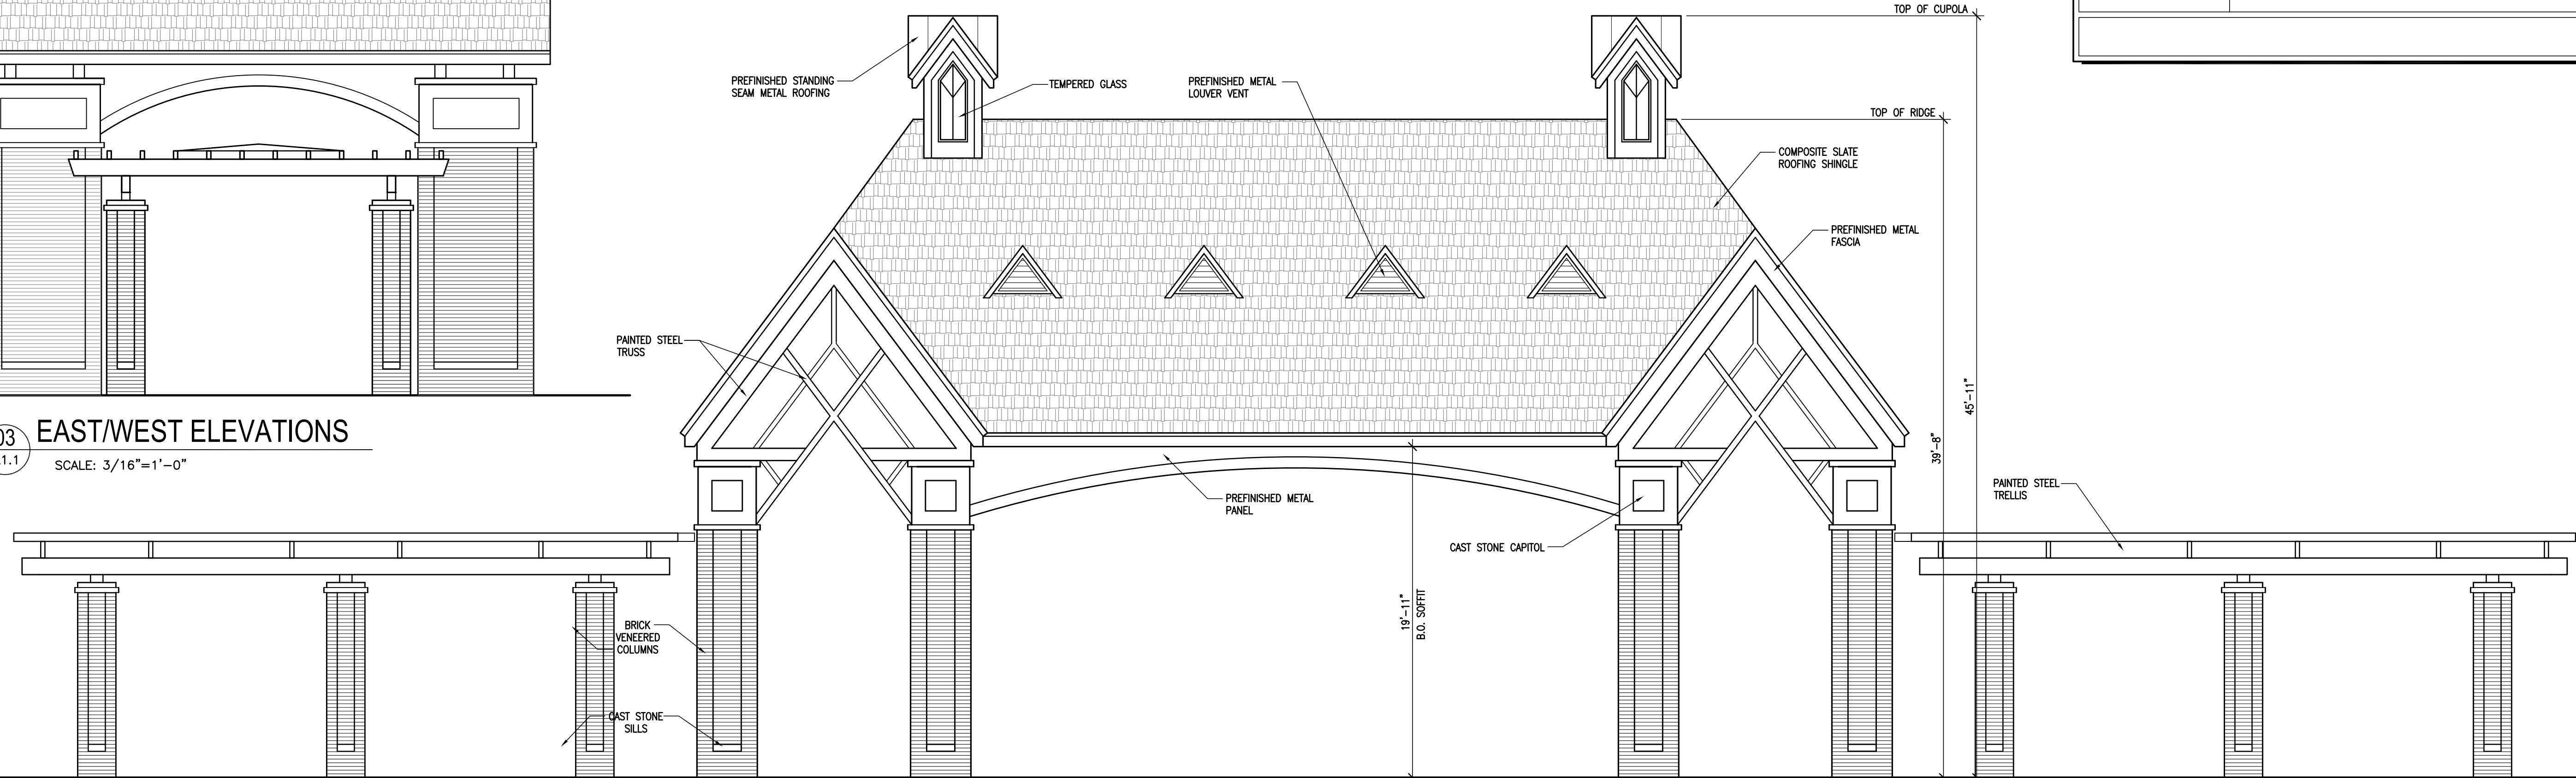

02 NORTH/SOUTH ELEVATIONS
A1.1 SCALE: 3/16"=1'-0"

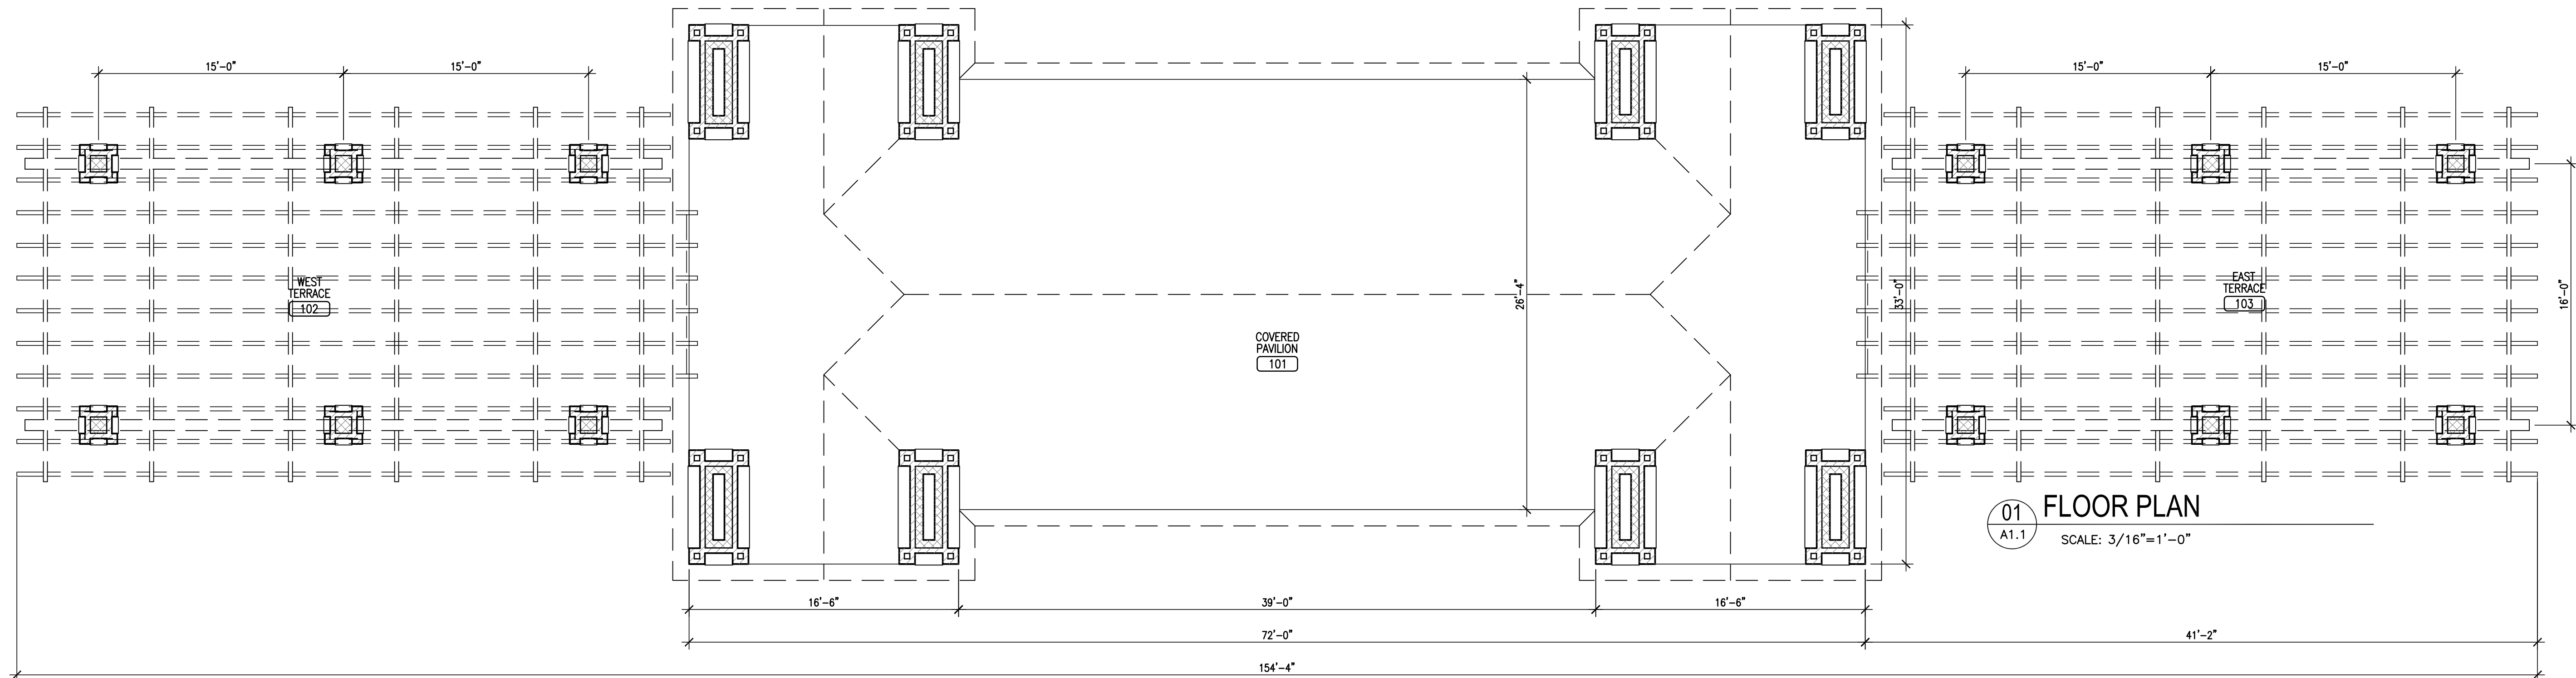

01 FLOOR PLAN
A1.1 SCALE: 3/16"=1'-0"

THE GRAND PAVILION	
BUILDING AREA	2116 SF UNDER ROOF
BUILDING HEIGHT	39'-8" TO T.O. RIDGE, 45'-11" TO T.O. CUPOLA
BRICK VENEER	ACME BRICK, 'QUORUM' BLEND, WHITE MORTAR
CAST STONE	BUILDERS CAST STONE, 'AUTUMN' COLOR
ROOFING	CERTAINTED SYMPHONY SHINGLE, 'CAPITAL' BLEND, VARIED WIDTH
FASCIA	BERRIDGE, 'AGED BRONZE' COLOR
TRUSS	PAINTED TO MATCH BERRIDGE, 'ZINC GREY'
LOUVERED VENT	PAINTED TO MATCH BERRIDGE, 'ZINC GREY'
TRELLIS	PAINTED TO MATCH BERRIDGE, 'ZINC GREY'
CUPOLA ROOFING	BERRIDGE TEE-PANEL, 'AGED BRONZE' COLOR, 12" EXPOSURE

REVISIONS

NO.	DATE	DESCRIPTION
#	#	#
#	#	#
#	#	#
#	#	#
#	#	#

THE GRAND PAVILION

ANDREW BROWN
COMMUNITY PARK - EAST
260 E. PARKWAY BLVD
COPPELL TEXAS

GHLA

ARCHITECTURE
PLANNING
INTERIOR DESIGN
817.801.7200

JOB NO.

B000810.001

DRAWN BY:

#

DESIGNED BY:

#

CHECKED BY:

#

DATE:

MARCH 2015

SHEET:

A1.1E


DUNAWAY

550 Bailey Avenue • Suite 400 • Fort Worth, Texas 76107
Tel: 817.335.1121 • Fax: 817.335.7437
(V REG. 1-11-14)

FULL PATH: F:\300\Andrew Brown Park\Drawings\Arch\Sheet\300\Andrew Brown Park Drawings\Arch\Sheet\A1.1_East.dwg
PLTWNAME: A1.1_East.dwg
PLOT DATE: Wednesday, April 15, 2015


FULL PATH: F:\300\Andy Brown Park\Drawings\Arch\Sheet5\300\Andy Brown Park\Drawings\Arch\SheetA1.2_East.dwg

FILE NAME: A1.2_East.dwg
PLOTTED ON: Wednesday, April 01, 2015

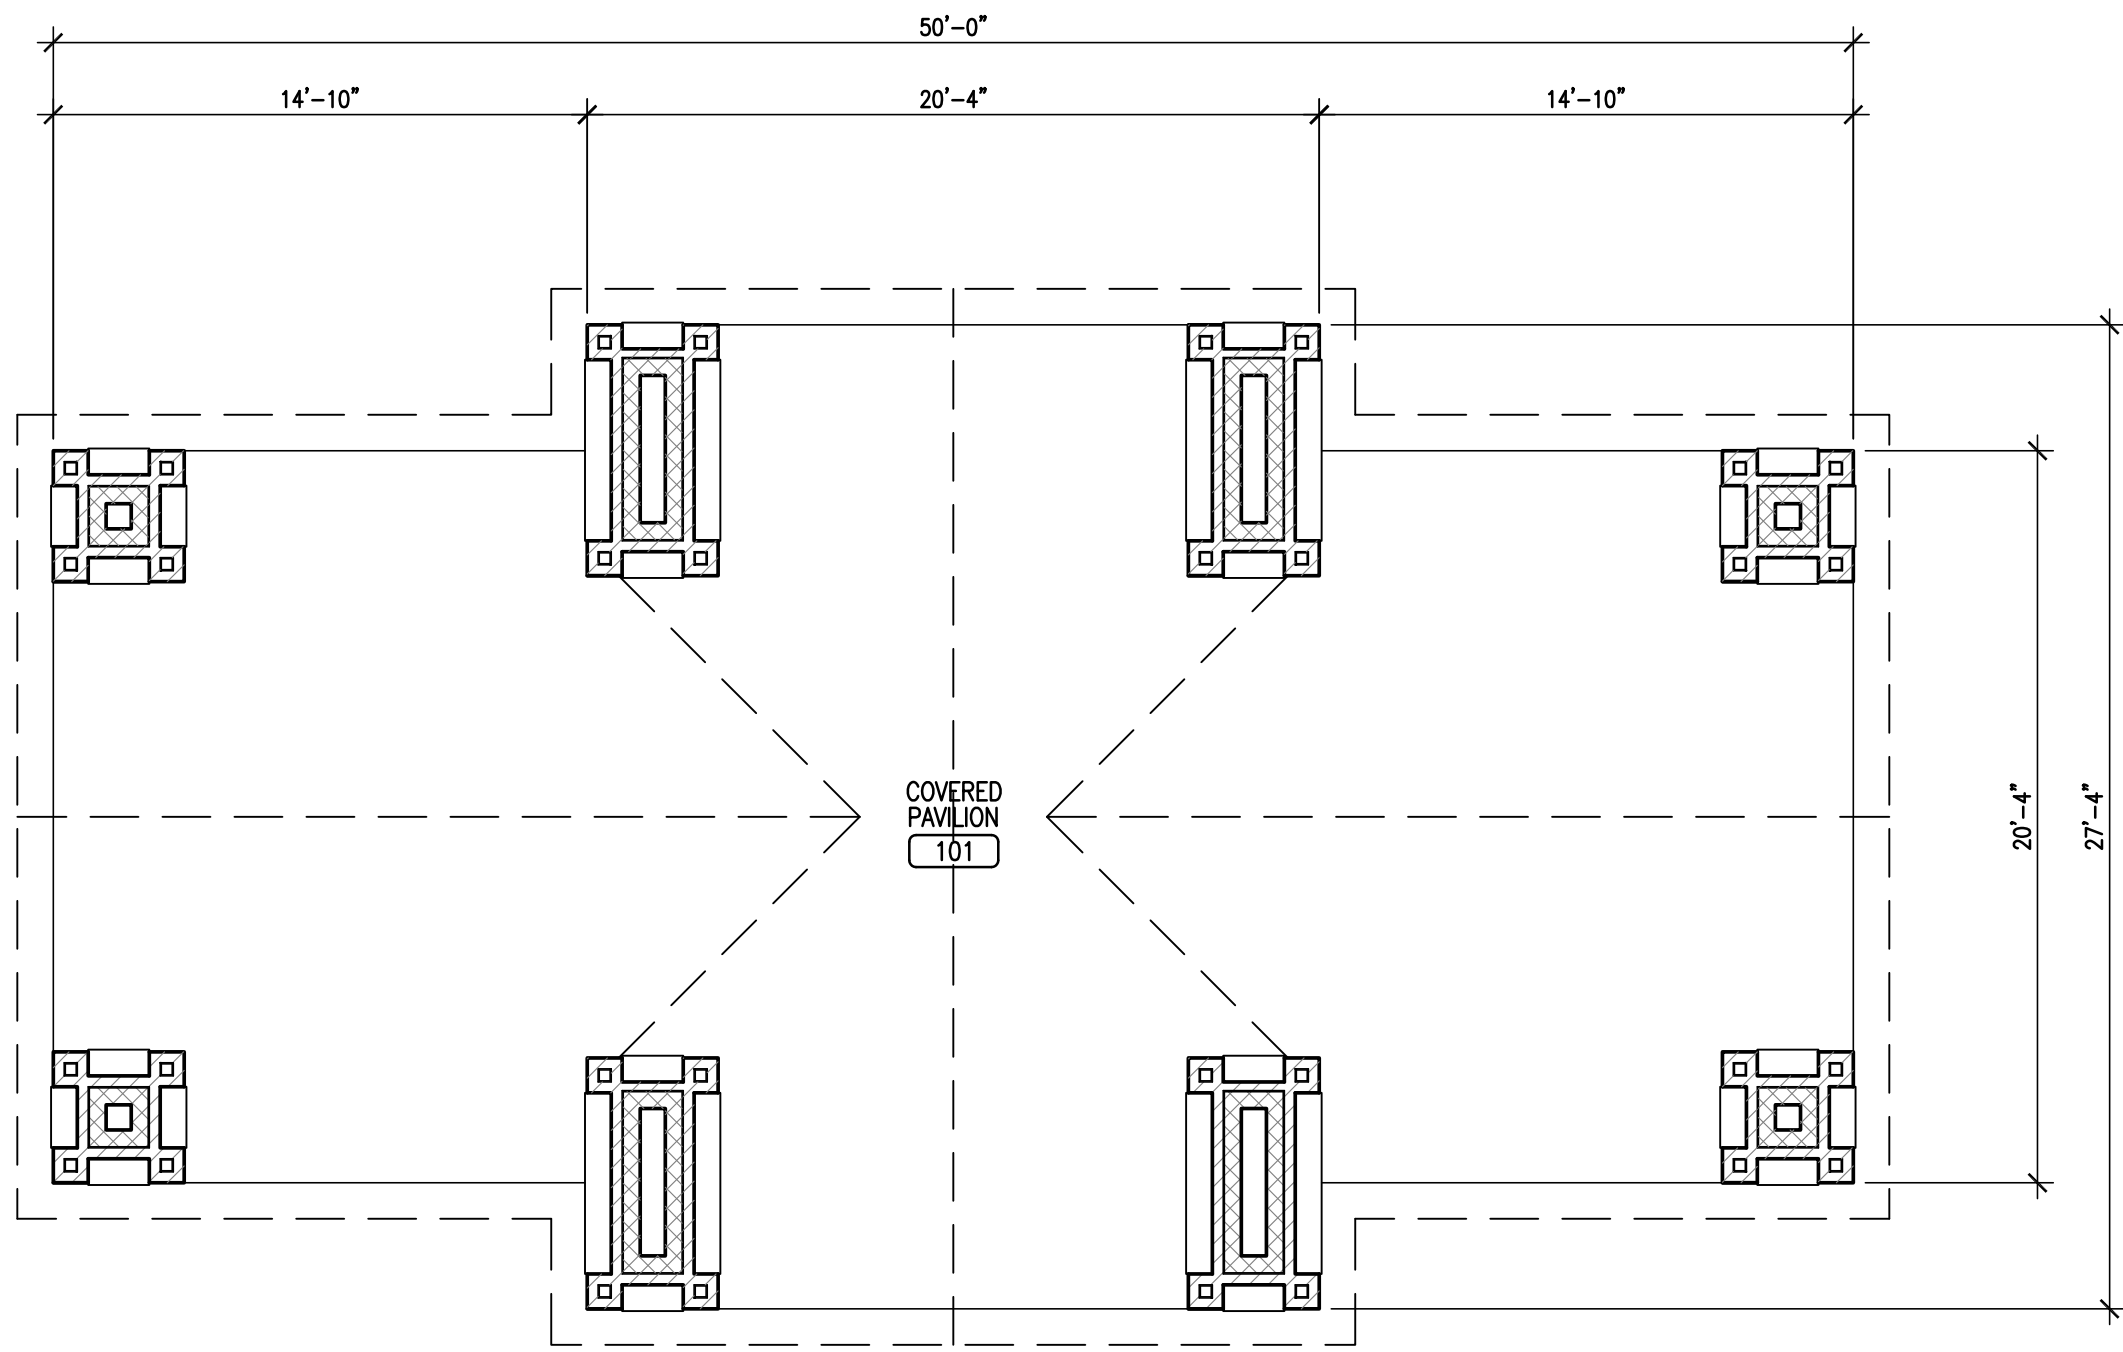


01 FLOOR PLAN
A1.2 SCALE: 3/16"=1'-0"

PERFORMANCE PAVILION	
BUILDING AREA	1159 SF UNDER ROOF
BUILDING HEIGHT	33'-0" TO T.O. RIDGE
BRICK VENEER	ACME BRICK, 'QUORUM' BLEND, WHITE MORTAR
CAST STONE	BUILDERS CAST STONE, 'AUTUMN' COLOR
ROOFING	CERTAINTED SYMPHONY SHINGLE, 'CAPITAL' BLEND, VARIED WIDTH
FASCIA	BERRIDGE, 'AGED BRONZE' COLOR
TRUSS	PAINTED TO MATCH BERRIDGE, 'ZINC GREY'
LOUVERED VENT	PAINTED TO MATCH BERRIDGE, 'ZINC GREY'

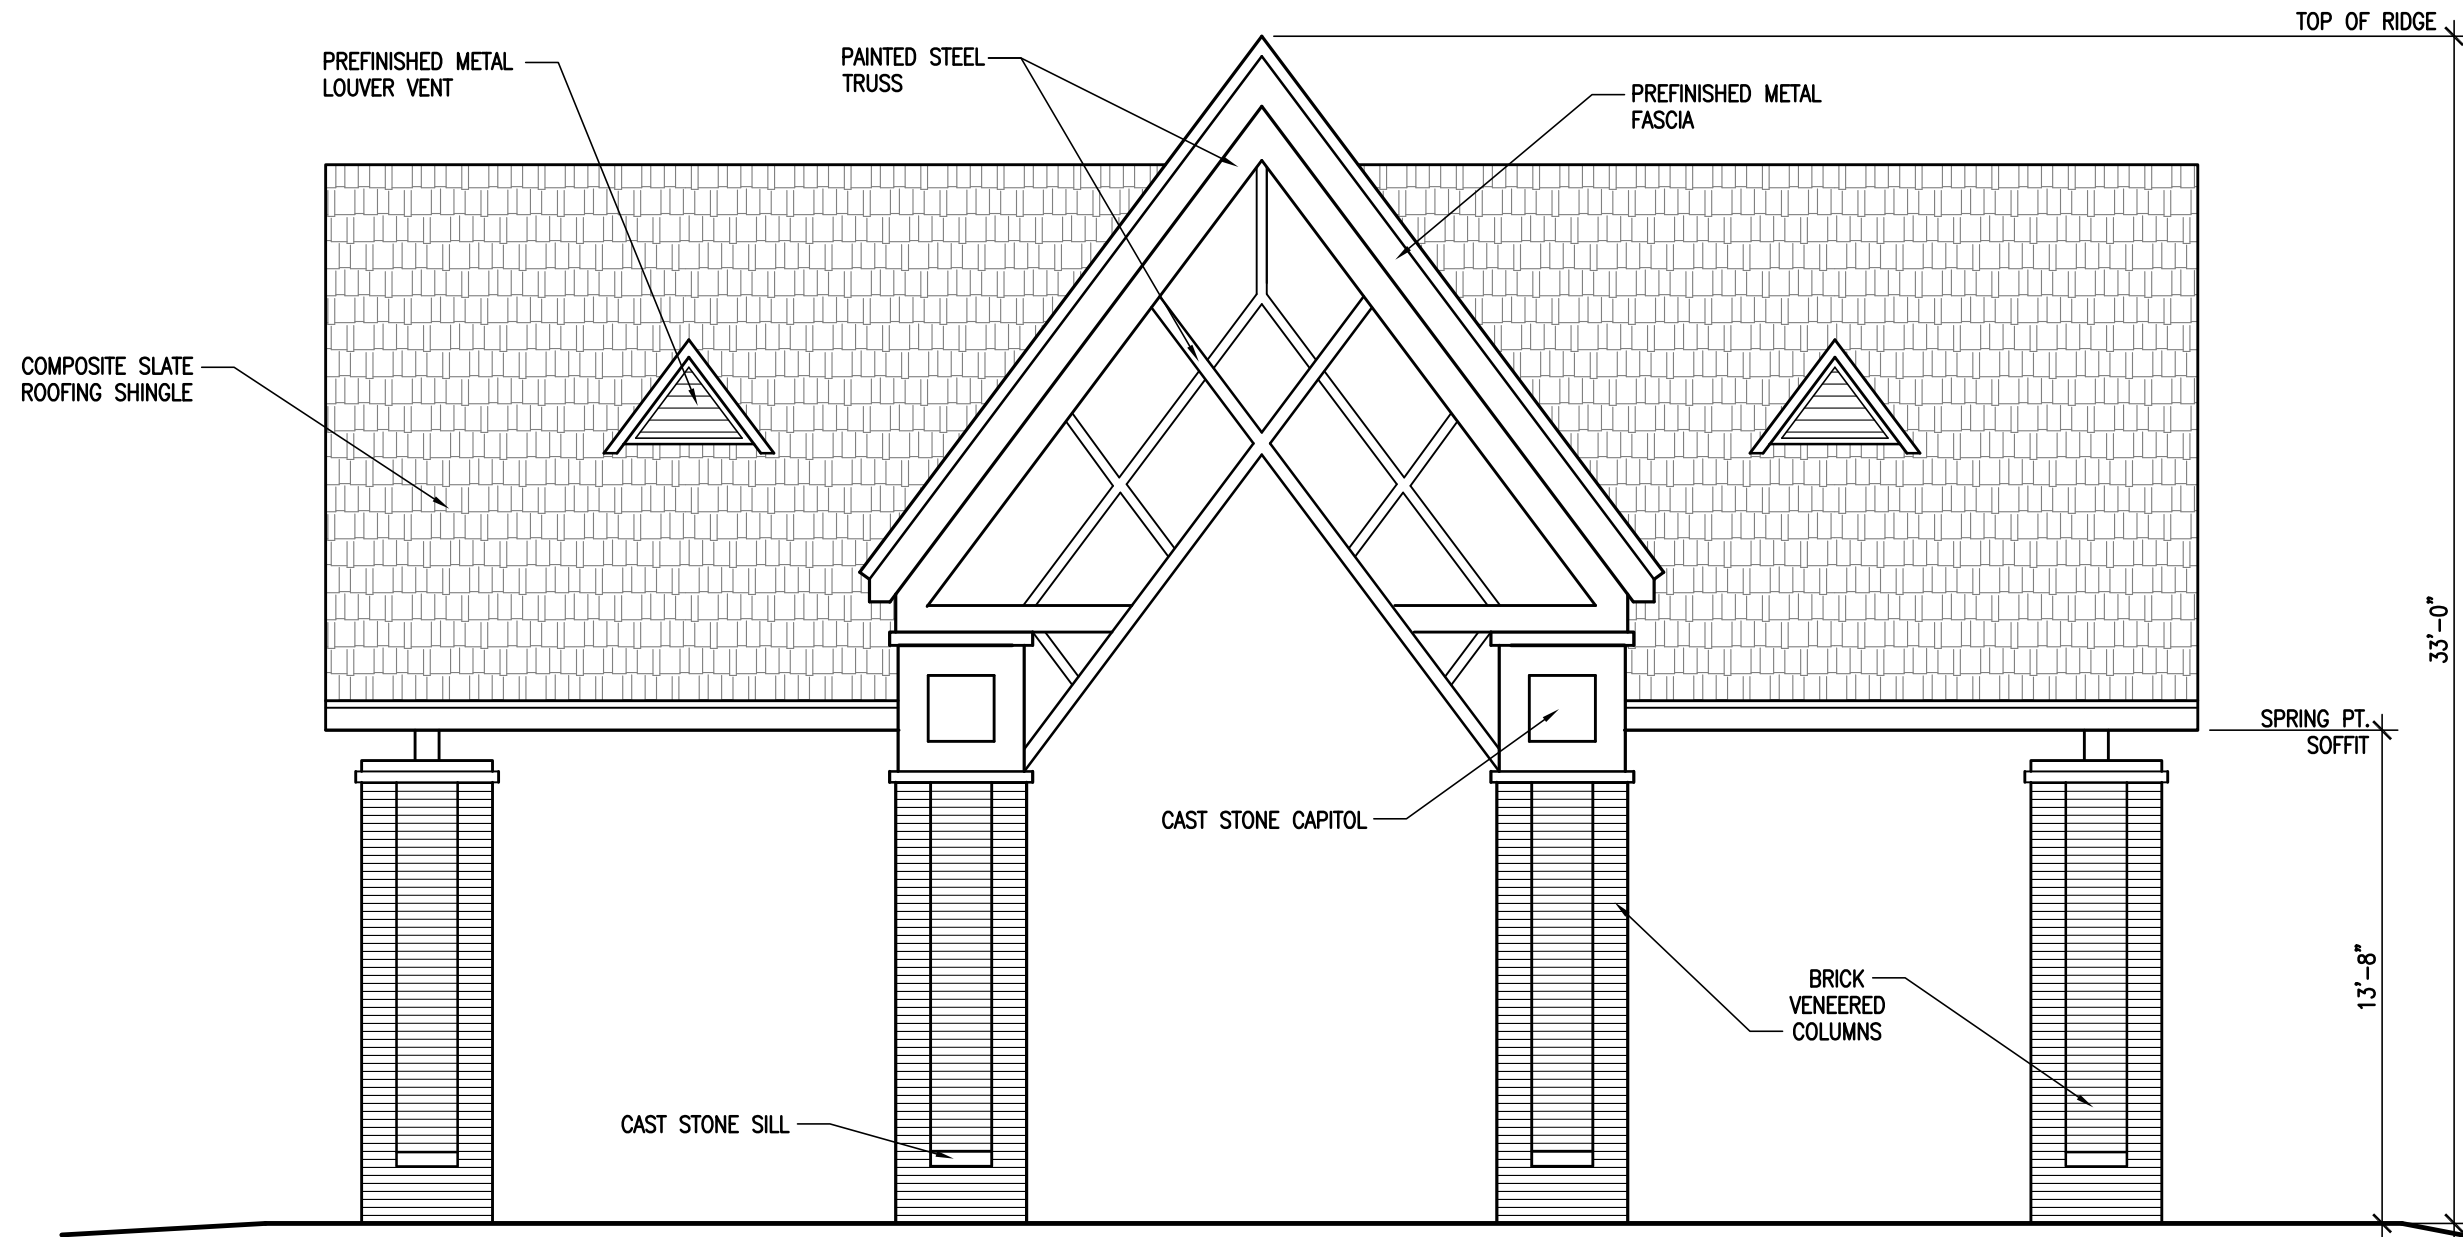

02 EAST/WEST ELEVATIONS
A1.2 SCALE: 3/16"=1'-0"

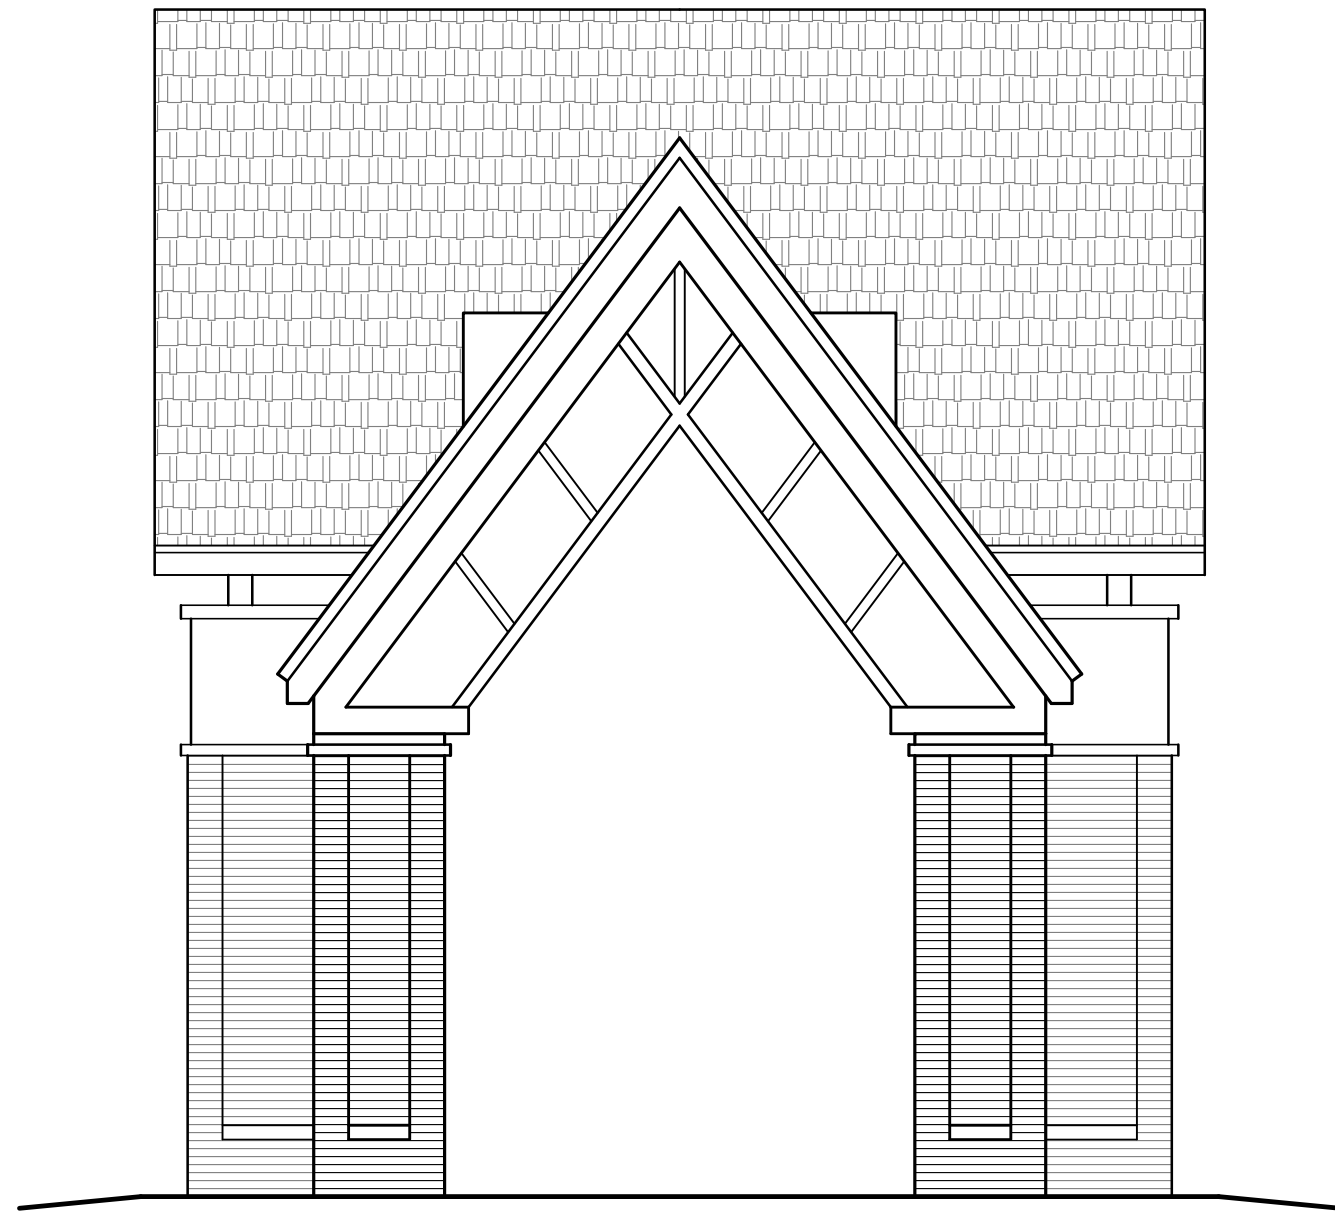

03 NORTH/SOUTH ELEVATIONS
A1.2 SCALE: 3/16"=1'-0"

REVISIONS		DESCRIPTION	
NO.	DATE	NO.	DATE

PERFORMANCE PAVILION

DUNAWAY
550 Bailey Avenue • Suite 400 • Fort Worth, Texas 76107
Tel: 817.335.1121 • Fax: 817.335.7437
(TX REG. 1-11-14)

ANDREW BROWN
COMMUNITY PARK - EAST
260 E. PARKWAY BLVD
COPPELL, TEXAS

GHILA ARCHITECTURE
PLANNING
INTERIOR DESIGN
817.801.7200

JOB NO. B000810.001


DRAWN BY: #

DESIGNED BY: #


CHECKED BY: #

DATE: MARCH 2015

SHEET: A1.2E

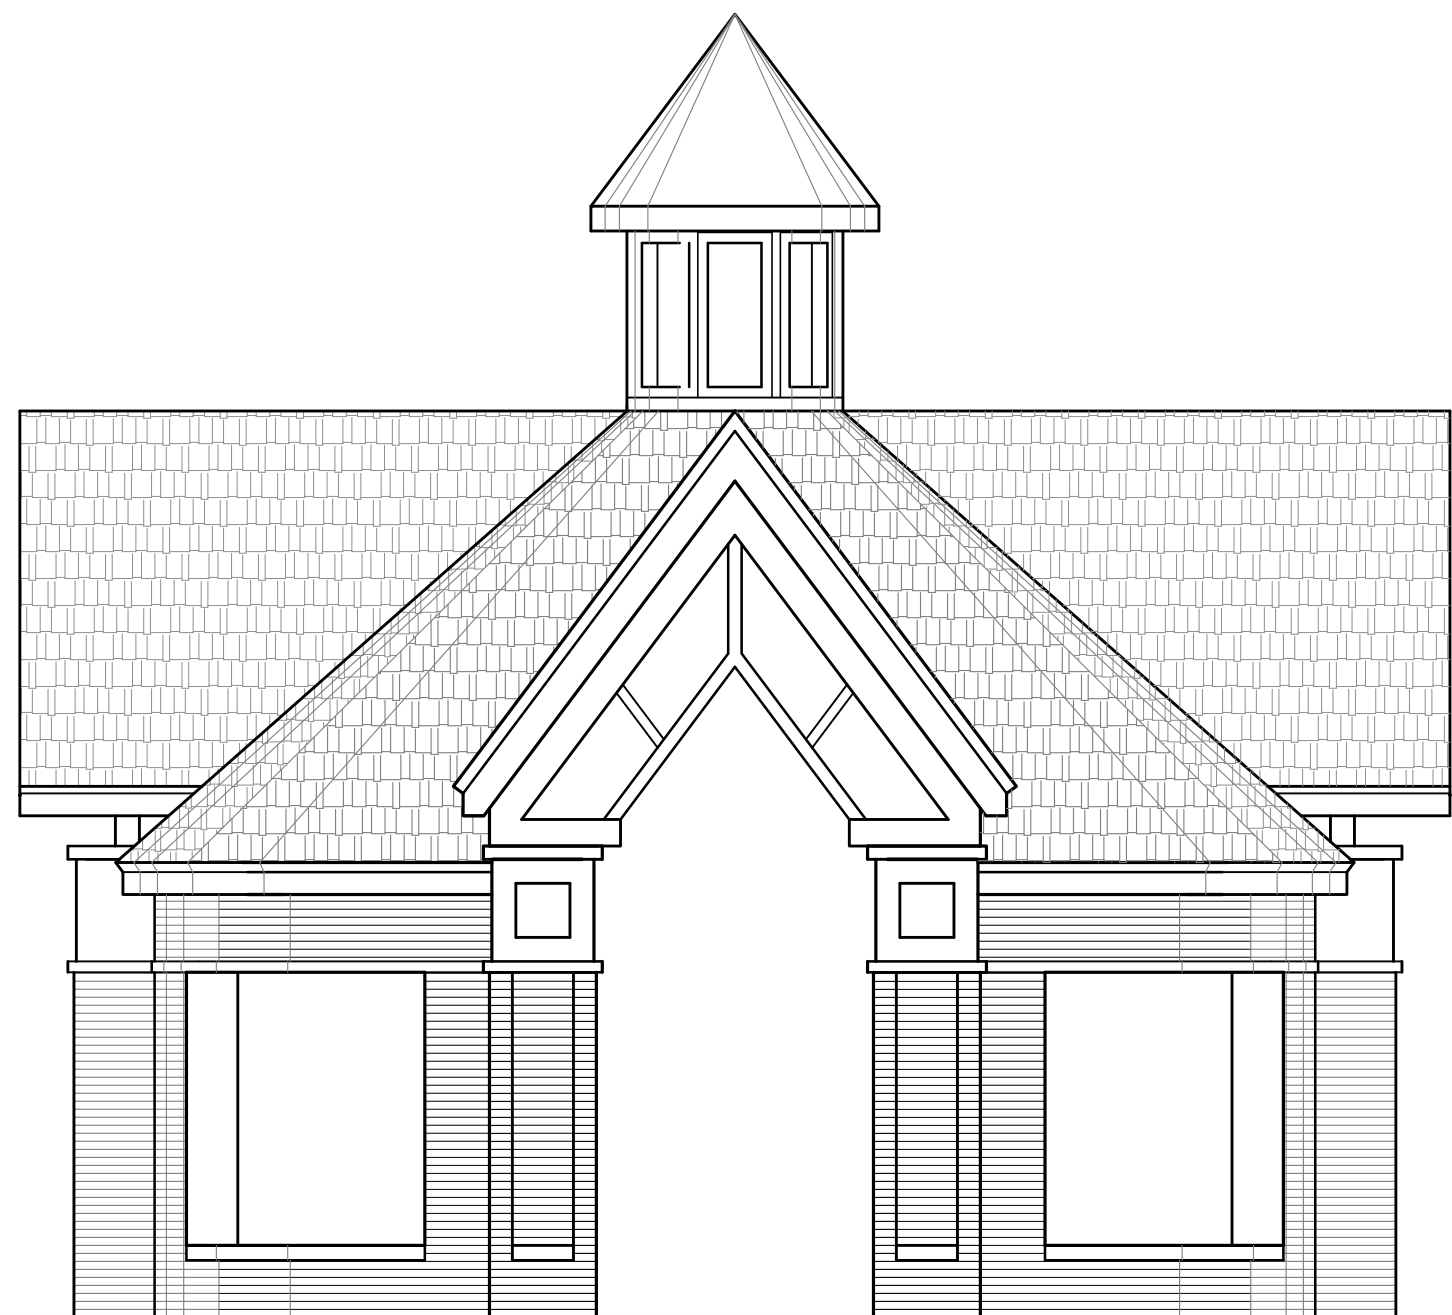


03 EAST/WEST ELEVATIONS
A1.3 SCALE: 3/16"=1'-0"

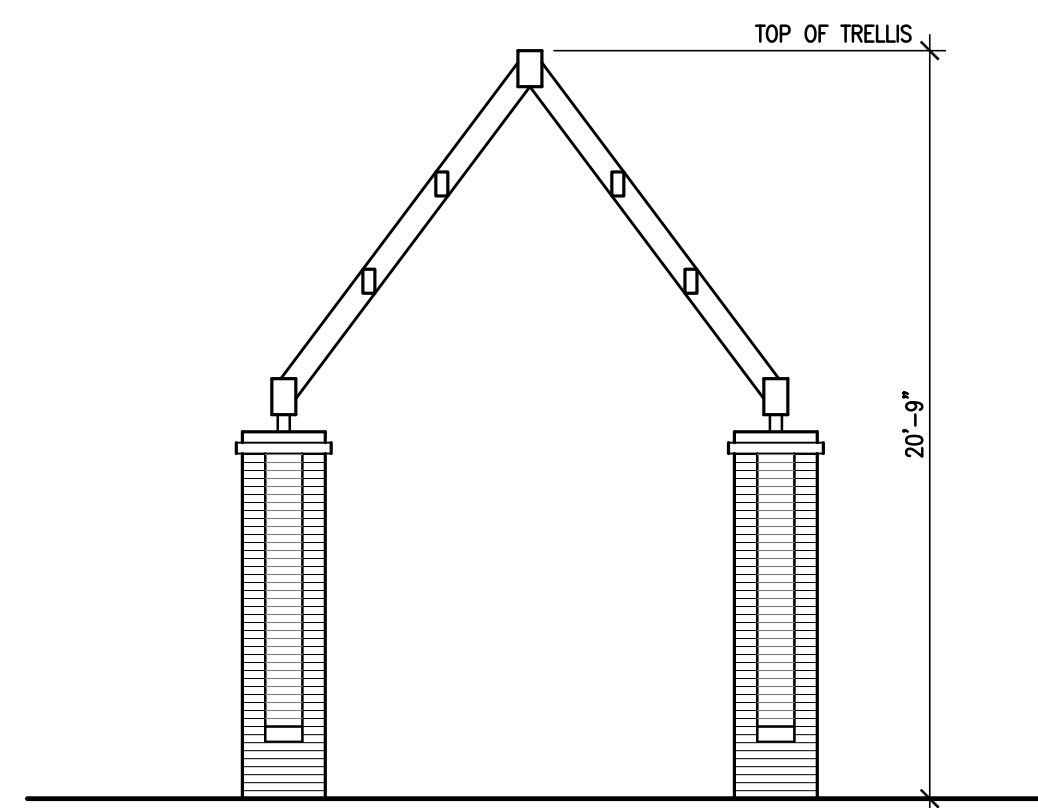


04 TRELLIS END ELEVATION
A1.3 SCALE: 3/16"=1'-0"

BOARDWALK PAVILION	
BUILDING AREA	1034 SF UNDER ROOF
BUILDING HEIGHT	25'-2" TO T.O. RIDGE, 36'-2" TO T.O. CUPOLA, 20'-9" TO T.O. TRELLIS
BRICK VENEER	ACME BRICK, 'QUORUM' BLEND, WHITE MORTAR
CAST STONE	BUILDERS CAST STONE, 'AUTUMN' COLOR
ROOFING	CERTAINTED SYMPHONY SHINGLE, 'CAPITAL' BLEND, VARIED WIDTH
FASCIA	BERRIDGE, 'AGED BRONZE' COLOR
TRUSS	PAINTED TO MATCH BERRIDGE, 'ZINC GREY'
LOUVERED VENT	PAINTED TO MATCH BERRIDGE, 'ZINC GREY'
TRELLIS	PAINTED TO MATCH BERRIDGE, 'ZINC GREY'
CUPOLA ROOFING	BERRIDGE TEE-PANEL, 'AGED BRONZE' COLOR, 12" EXPOSURE

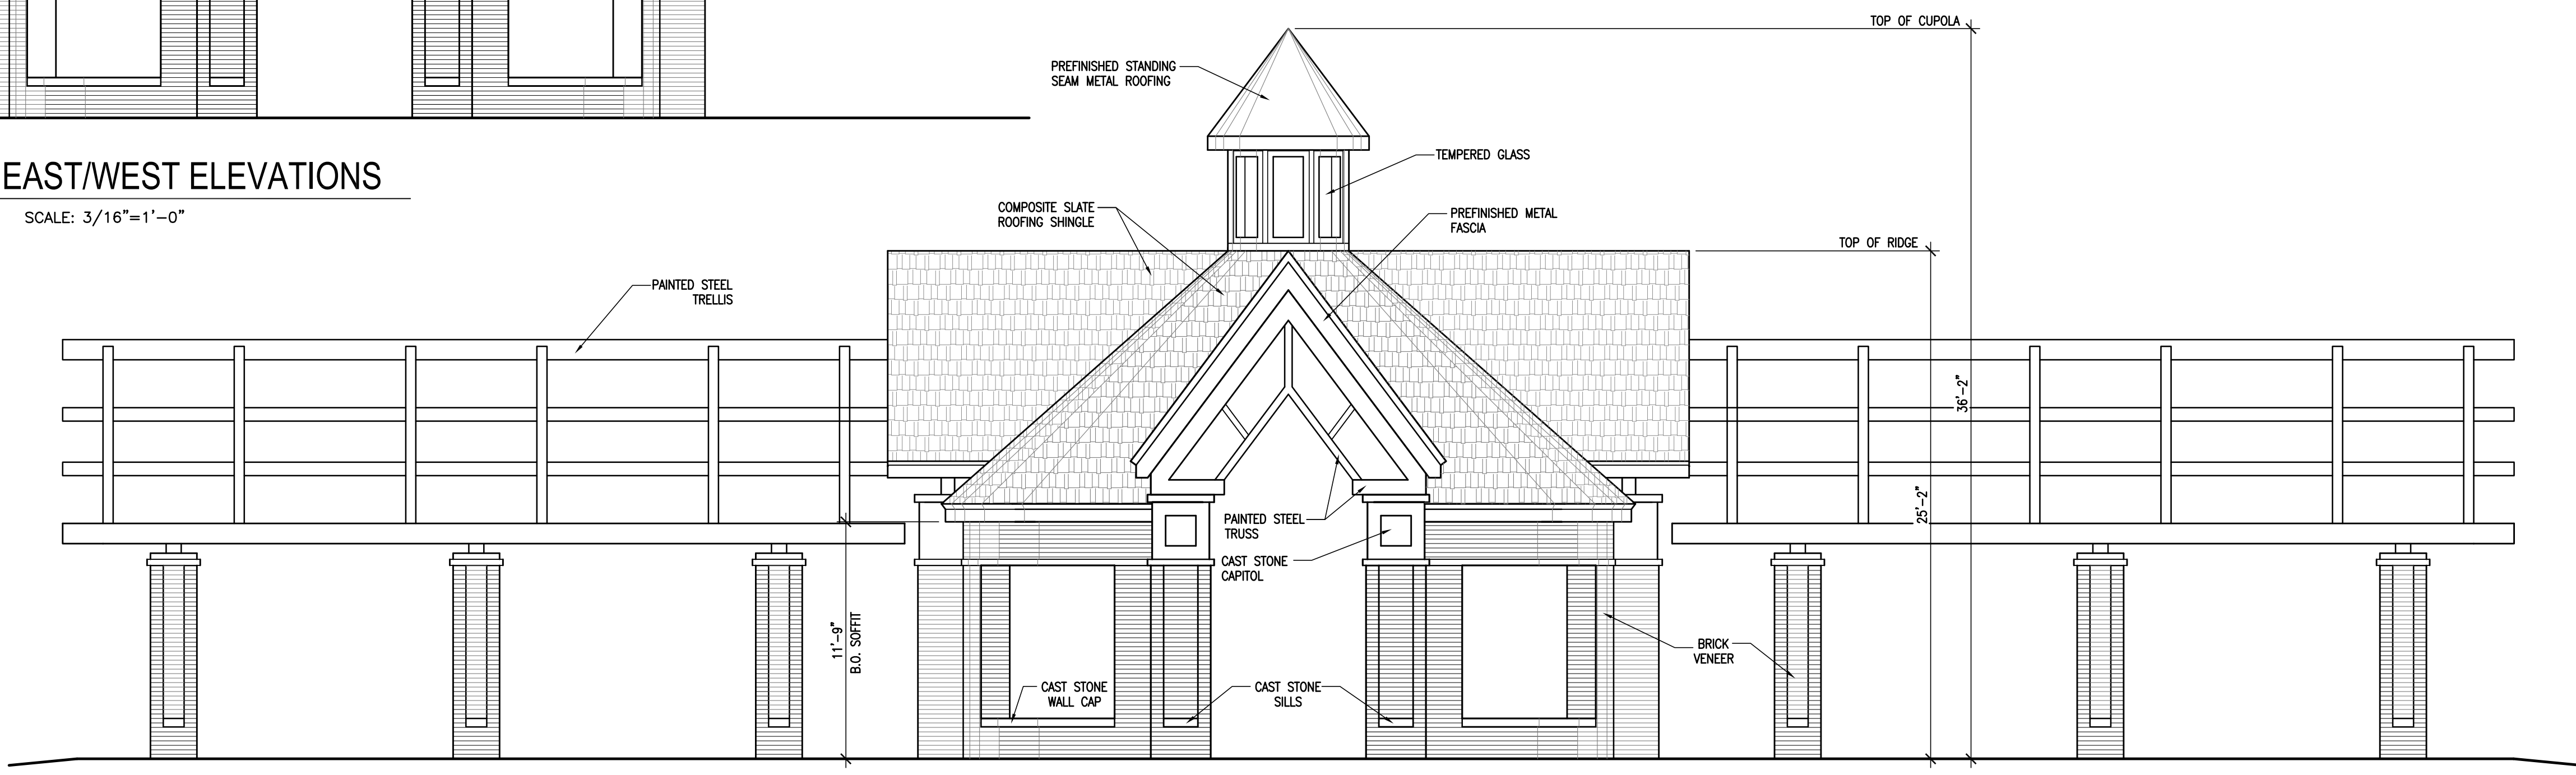

02 NORTH/SOUTH ELEVATIONS
A1.3 SCALE: 3/16"=1'-0"

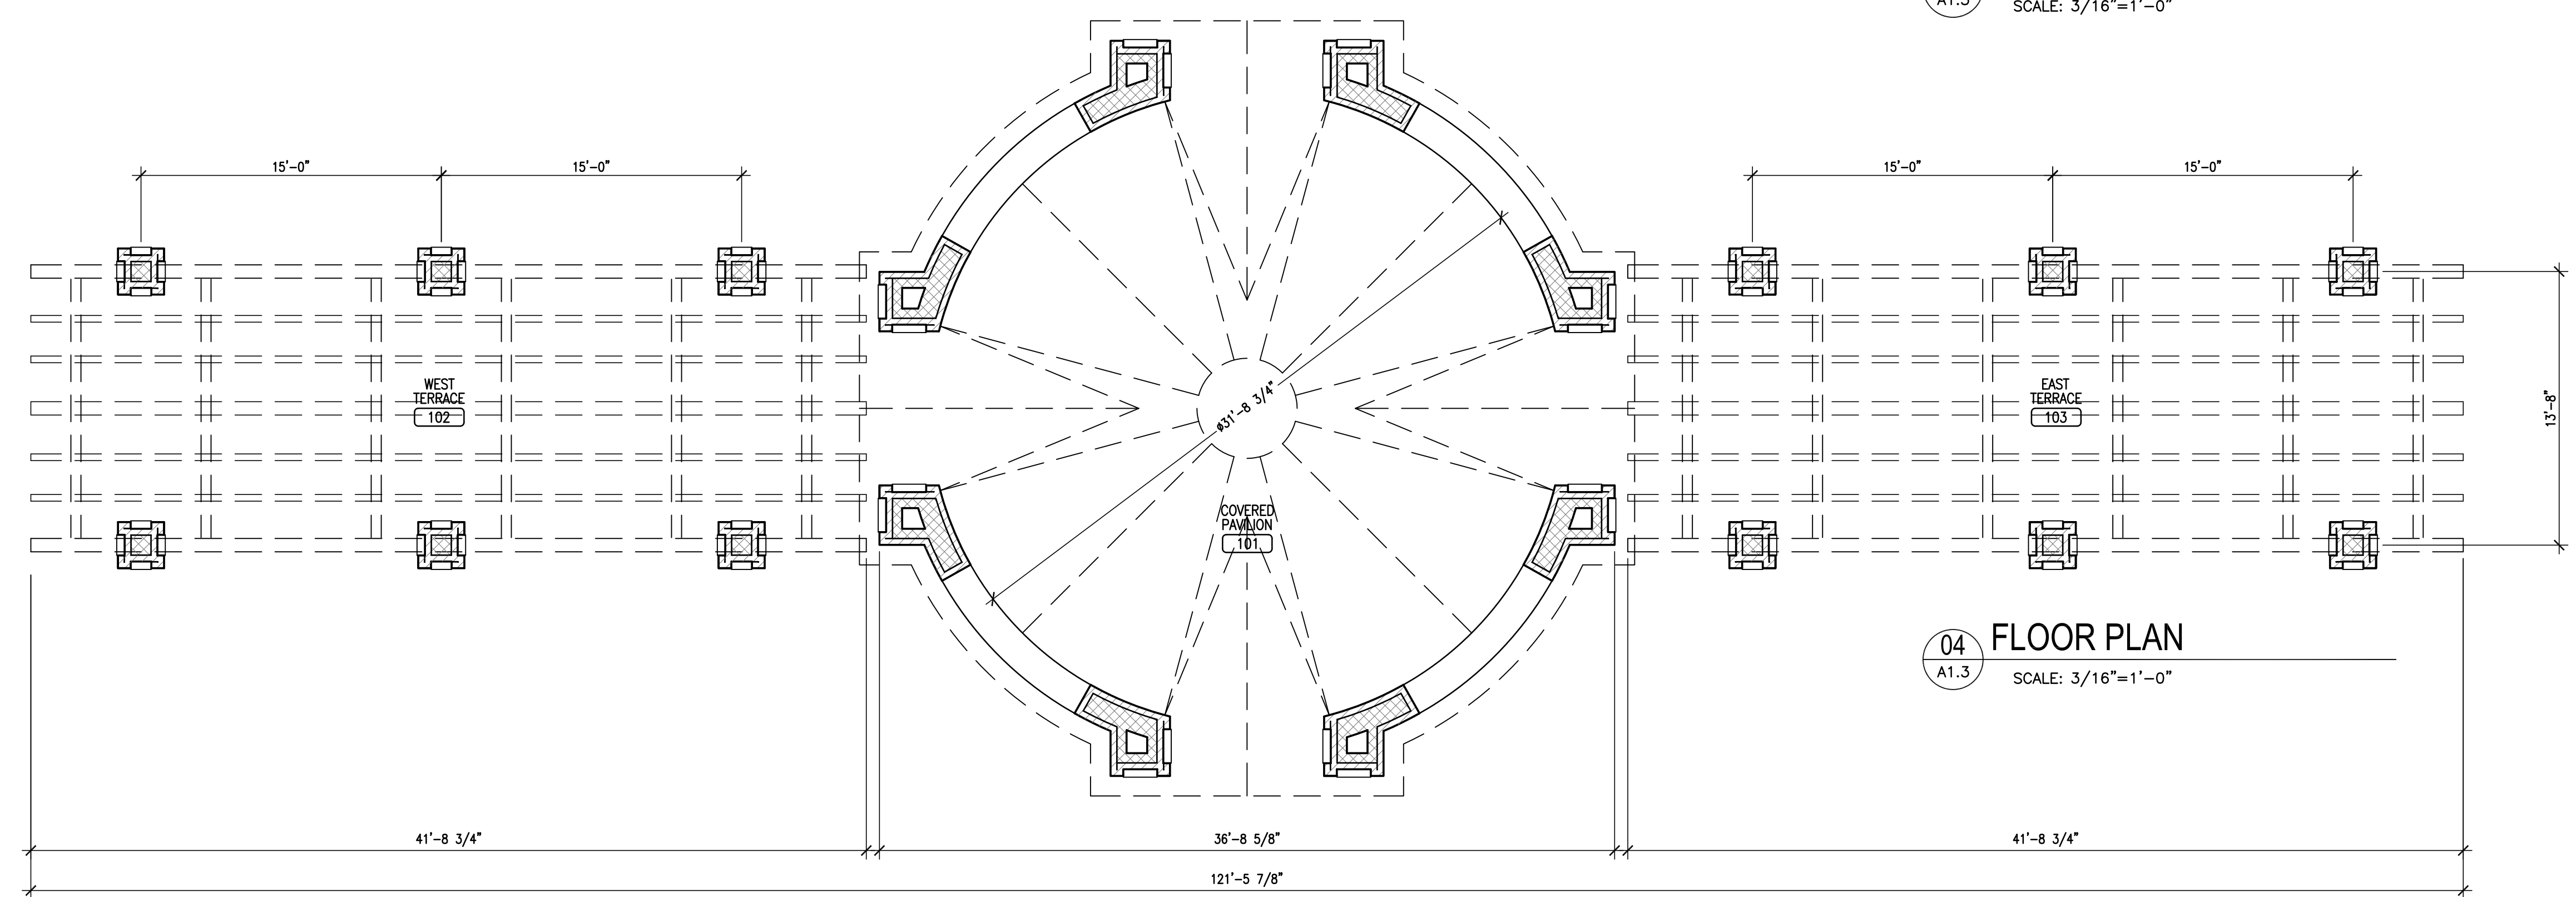

04 FLOOR PLAN
A1.3 SCALE: 3/16"=1'-0"

REVISIONS		DESCRIPTION	
NO.	DATE	#	#

BOARDWALK PAVILION

ANDREW BROWN
COMMUNITY PARK - EAST
260 E. PARKWAY BLVD
COPPELL TEXAS

550 Bailey Avenue • Suite 400 • Fort Worth, Texas 76107
Tel: 817.335.1121 • Fax: 817.335.7437
(V REG. 1-11-14)

ARCHITECTURE
PLANNING
INTERIOR DESIGN
817.801.7200

JOB NO. B000810.001

DRAWN BY: #

DESIGNED BY: #

CHECKED BY: #

DATE: MARCH 2015


SHEET:
A1.3E

FULL PATH: F:\300\Andrew Brown Park\Drawings\Architectural\Boardwalk_Pavilion\A1.3E.dwg
FILE NAME: A1.3E.dwg
PLOTTED ON: Wednesday, April 01, 2015


FULL PATH: F:\304Andrew Brown Park\Drawings\Arch\Sheet\304Andrew Brown Park Drawings\Arch\Sheet\A1.4_East.dwg

FILENAME: A1.4.dwg, PLOTTED ON: Wednesday, April 16, 2015


MONUMENTS	
BUILDING AREA	32 SF BASE
BUILDING HEIGHT	23'-8" TO T.O. RIDGE
BRICK VENEER	ACME BRICK, 'QUORUM' BLEND, WHITE MORTAR
CAST STONE	BUILDERS CAST STONE, 'AUTUMN' COLOR
ROOFING	BERRIDGE TEE-PANEL, 'AGED BRONZE' COLOR, 12" EXPOSURE
FASCIA	CERTAINTEE SYMPHONY SHINGLE, 'CAPITAL' BLEND, VARIED WIDTH
TRUSS	PAINTED TO MATCH BERRIDGE, 'ZINC GREY'

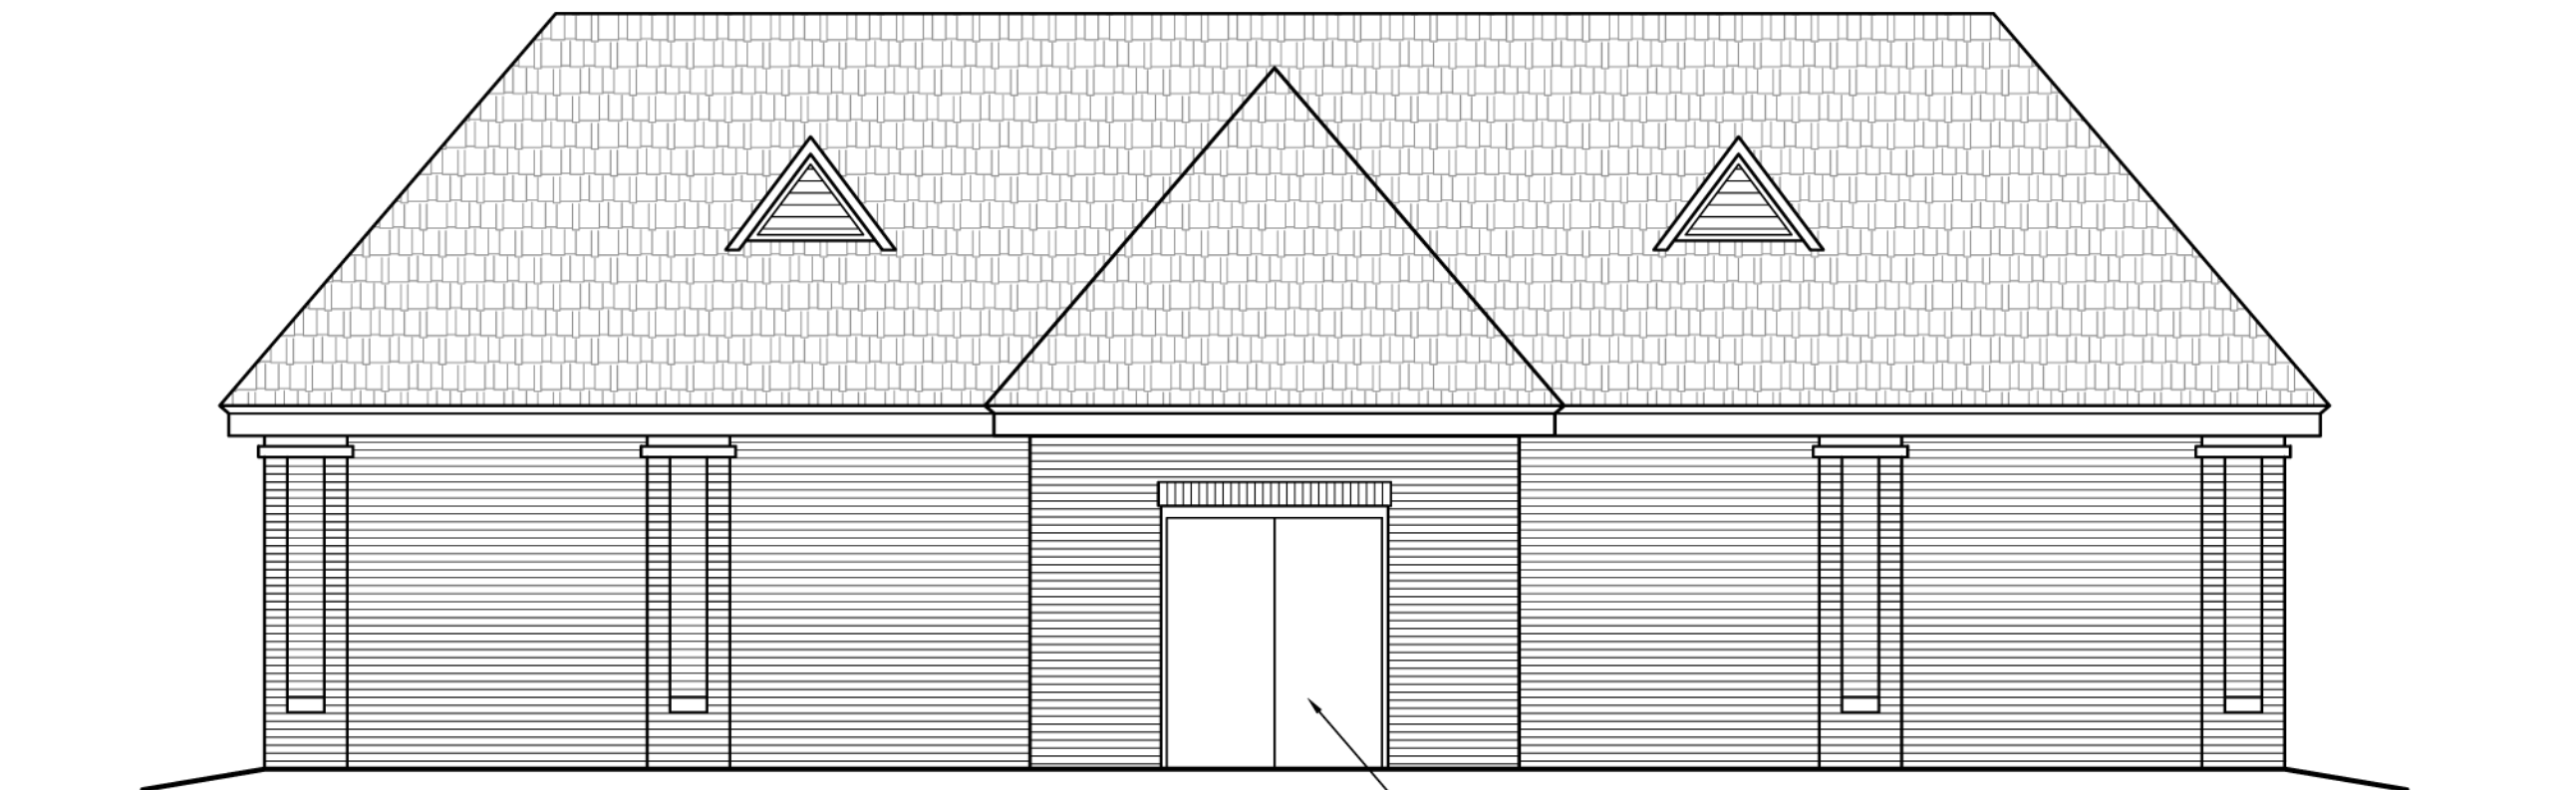

03 EAST ELEVATION
A1.4 SCALE: 3/16"=1'-0"

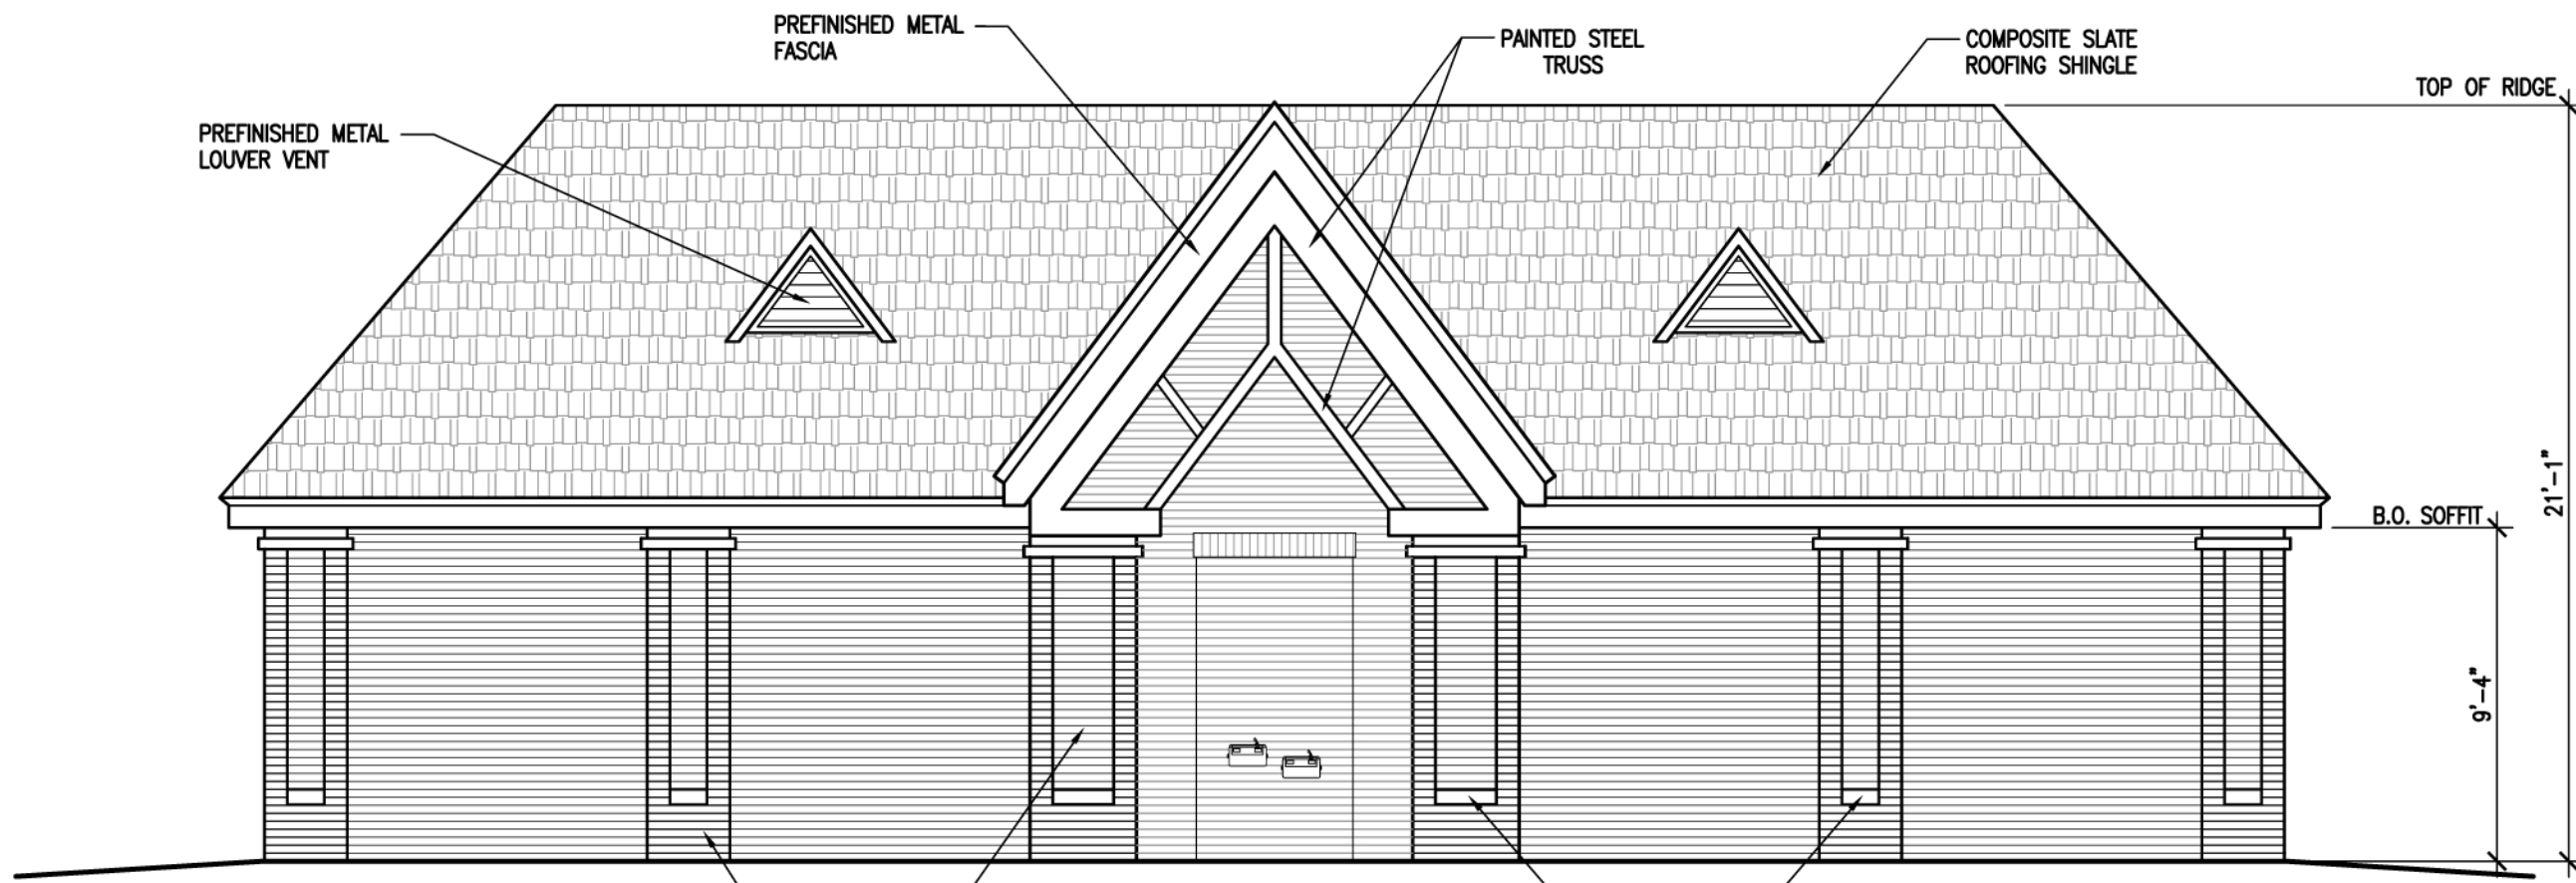


04 WEST ELEVATION
A1.4 SCALE: 3/16"=1'-0"

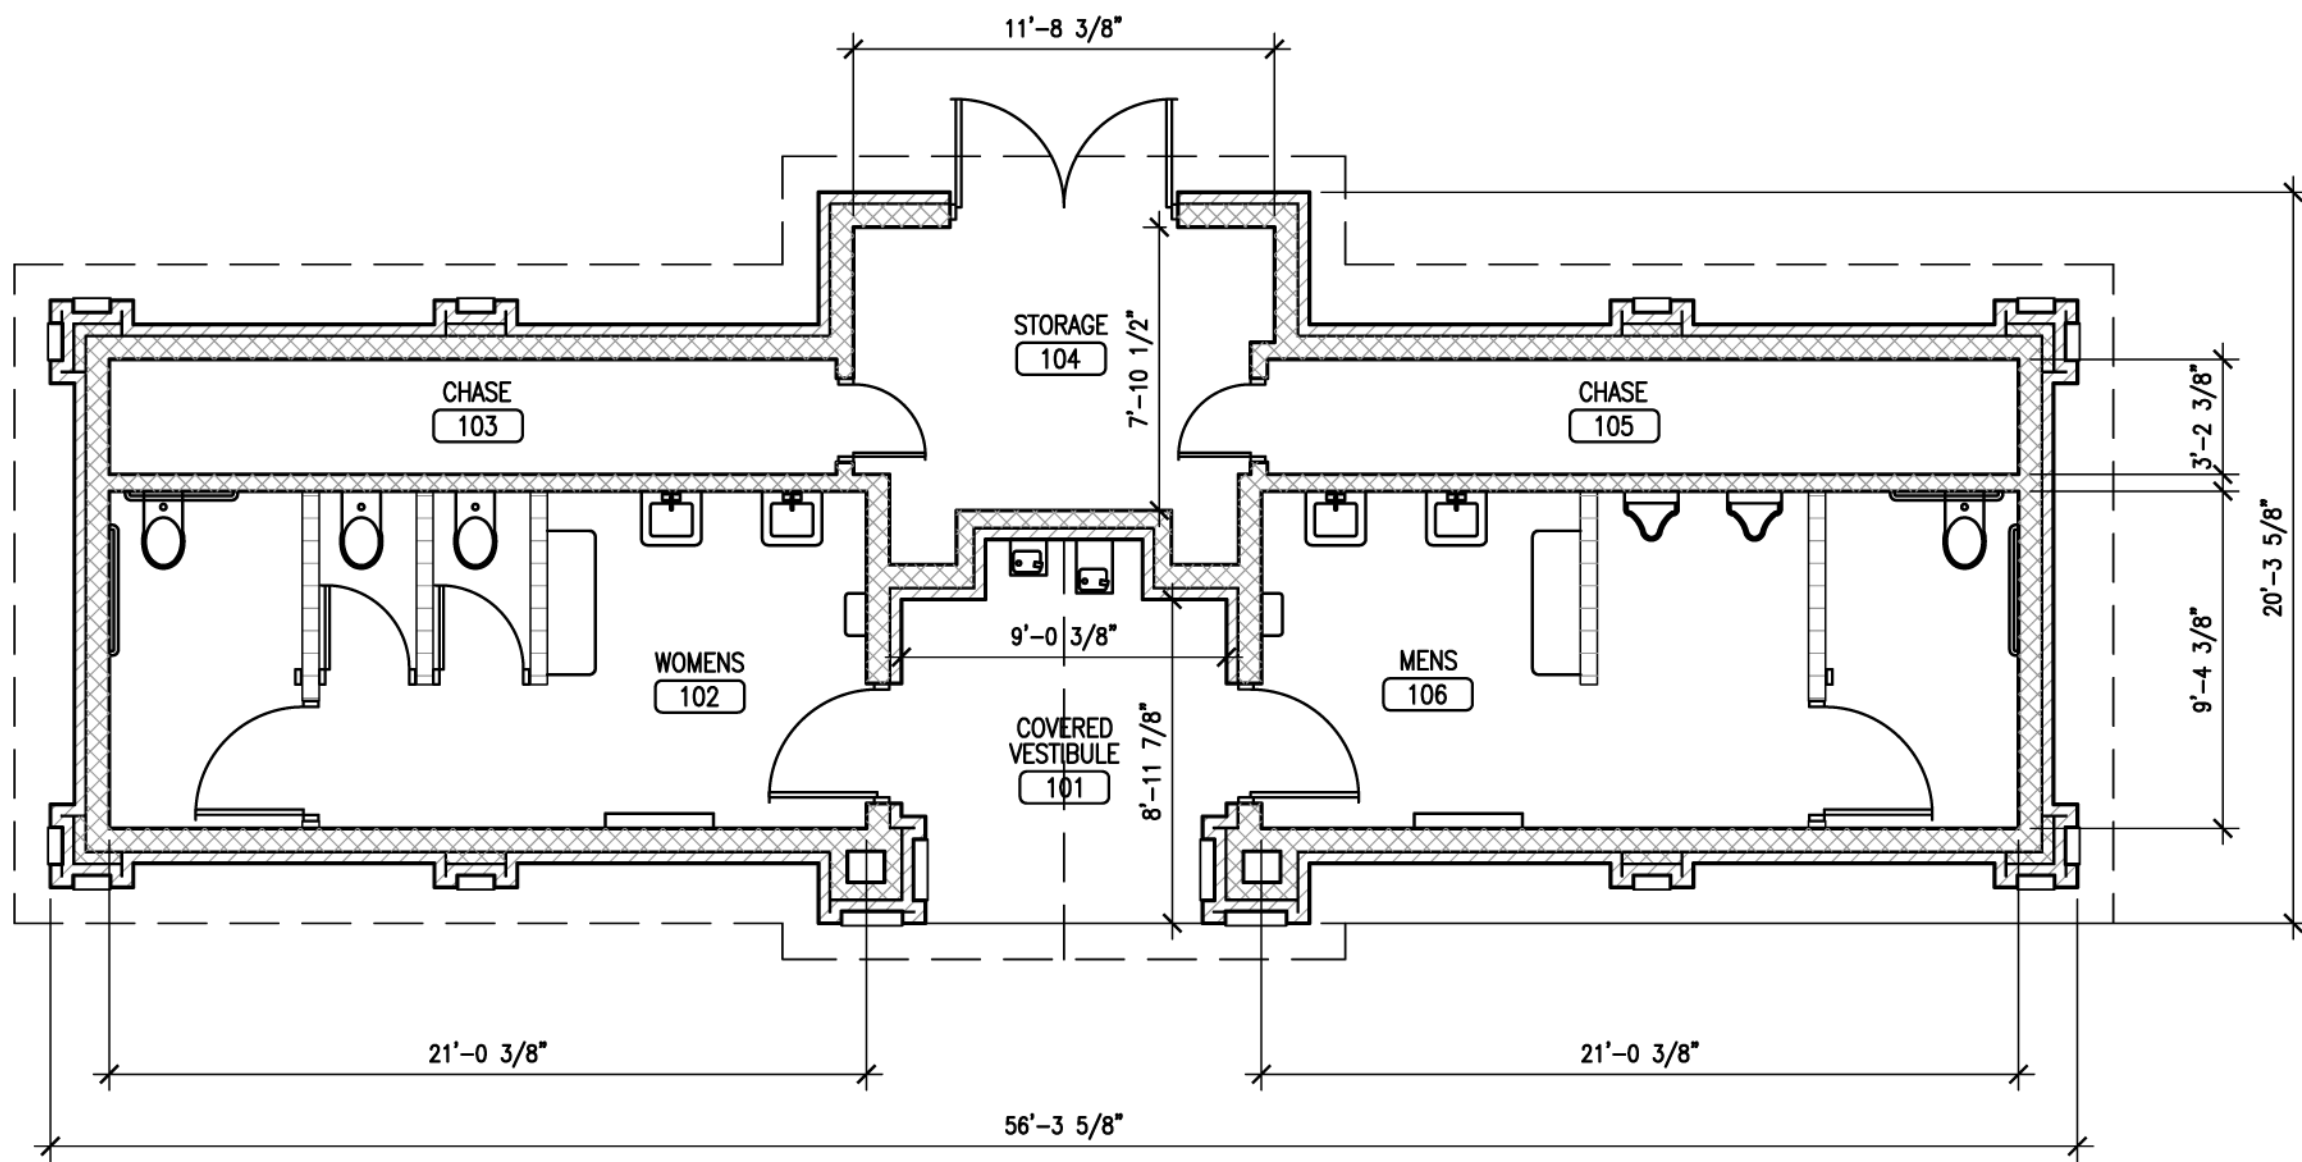

05 FLOOR PLAN
A1.4 SCALE: 3/16"=1'-0"

RESTROOM/STORAGE	
BUILDING AREA	896 SF UNDER ROOF
BUILDING HEIGHT	21'-1" TO T.O. RIDGE
BRICK VENEER	ACME BRICK, 'QUORUM' BLEND, WHITE MORTAR
CAST STONE	BUILDERS CAST STONE, 'AUTUMN' COLOR
ROOFING	CERTAINTEE SYMPHONY SHINGLE, 'CAPITAL' BLEND, VARIED WIDTH
FASCIA	BERRIDGE, 'AGED BRONZE' COLOR
TRUSS	PAINTED TO MATCH BERRIDGE, 'ZINC GREY'
LOUVERED VENT	PAINTED TO MATCH BERRIDGE, 'ZINC GREY'

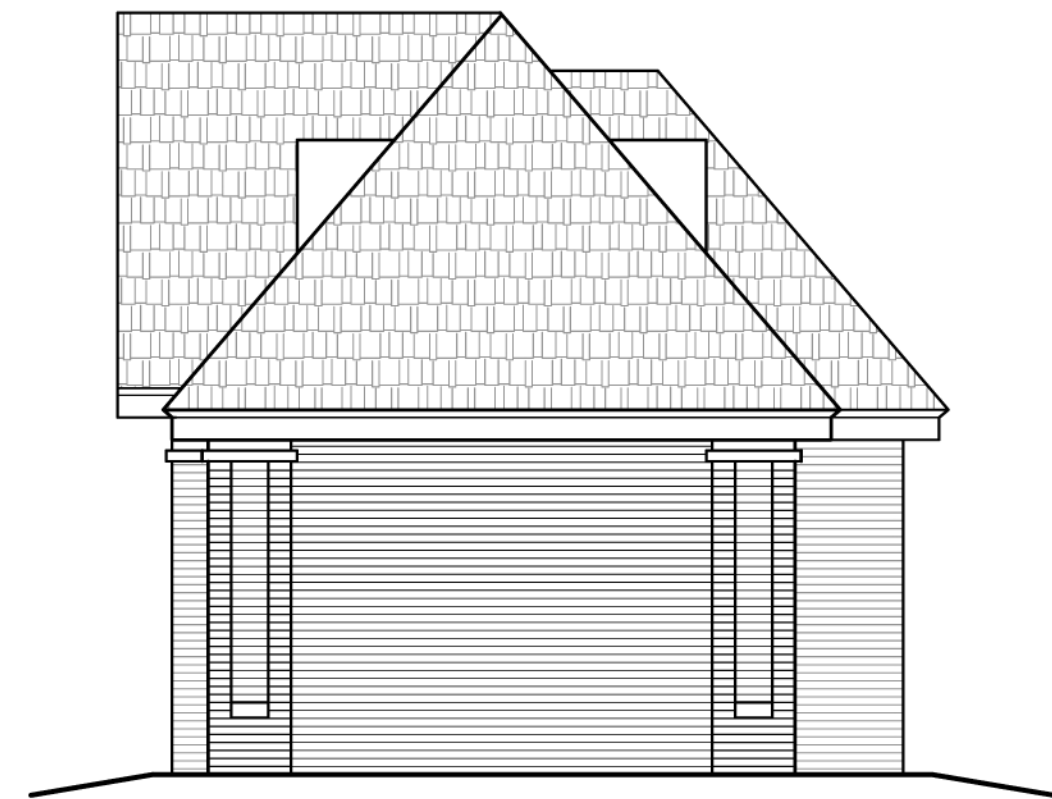

06 SOUTH ELEVATION
A1.4 SCALE: 3/16"=1'-0"

RESTROOM/STORAGE & MONUMENTS

DUNAWAY
550 Bailey Avenue • Suite 400 • Fort Worth, Texas 76107
Tel: 817.335.1121 • Fax: 817.335.7437
(TX REG. 1-11-14)

ANDREW BROWN
COMMUNITY PARK - EAST
260 E. PARKWAY BLVD
COPPELL TEXAS

GHLA ARCHITECTURE
PLANNING
INTERIOR DESIGN
817.801.7200

JOB NO. B000810.001
DRAWN BY: #
DESIGNED BY: #
CHECKED BY: #
DATE: MARCH 2015

SHEET:
A1.4