


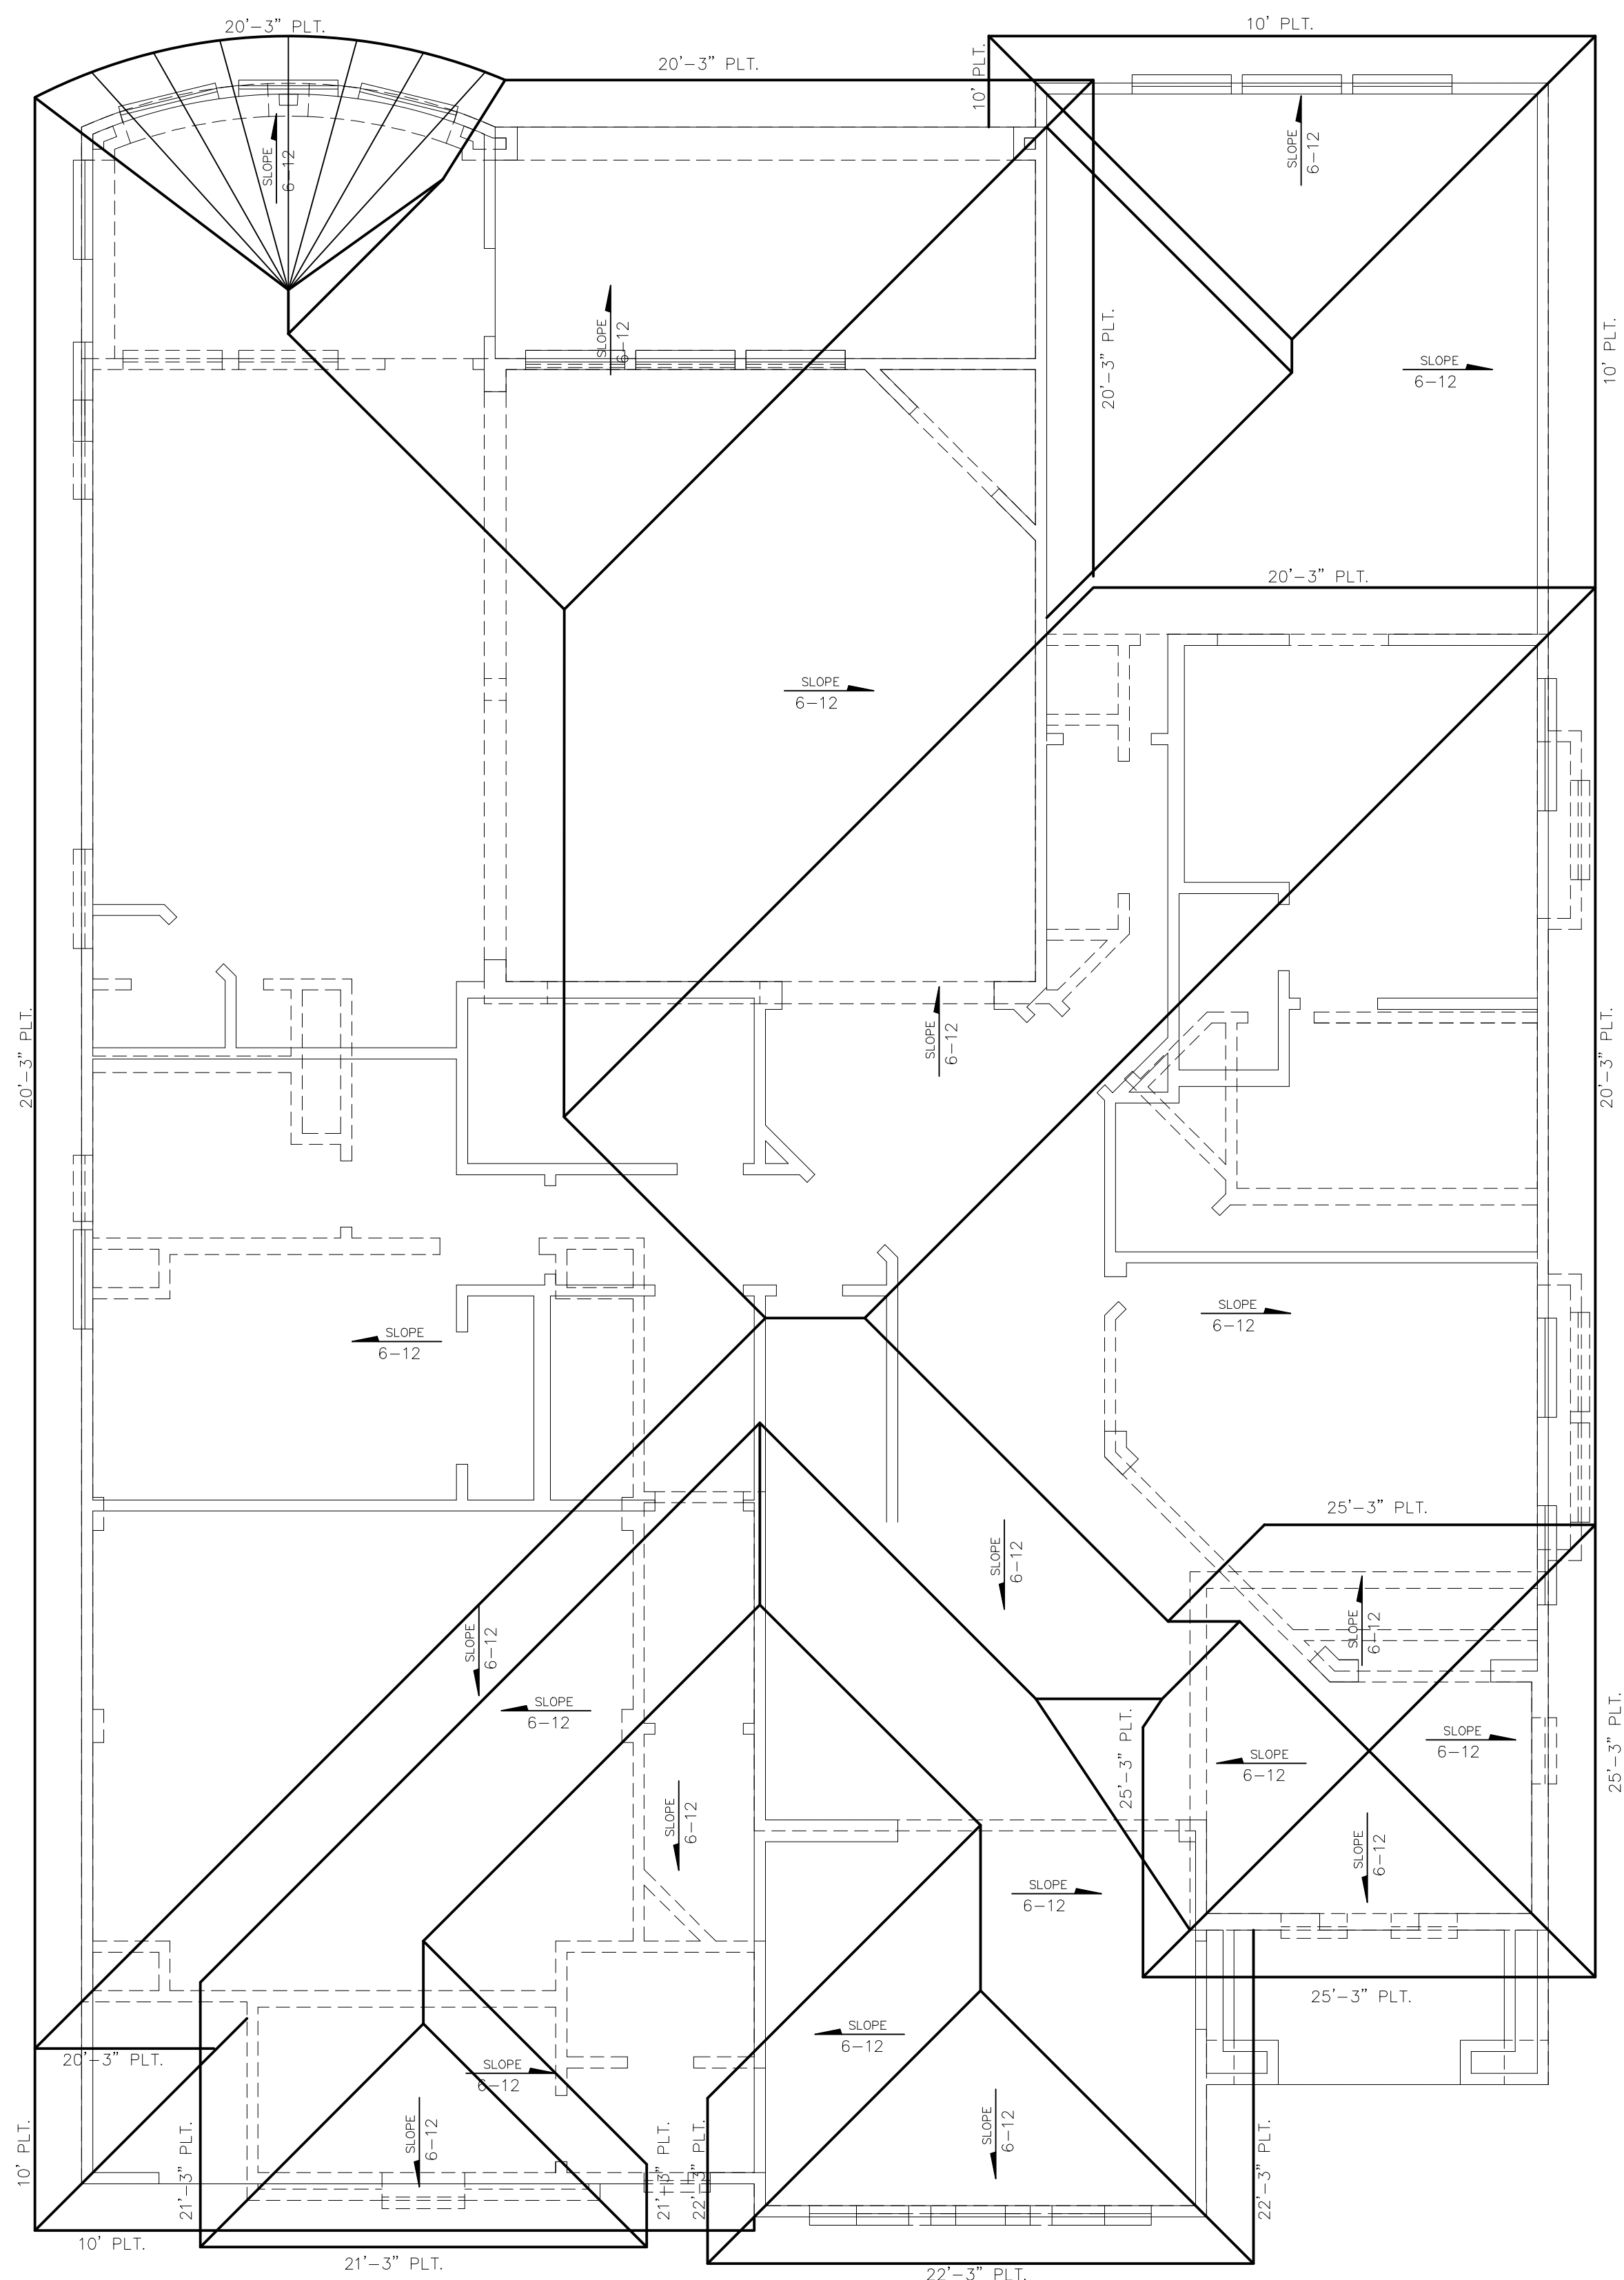


ROOF PLAN

SCALE: 1/4" = 1'-0"



SOUTH ELEVATION


SCALE: 1/4" = 1'-0"

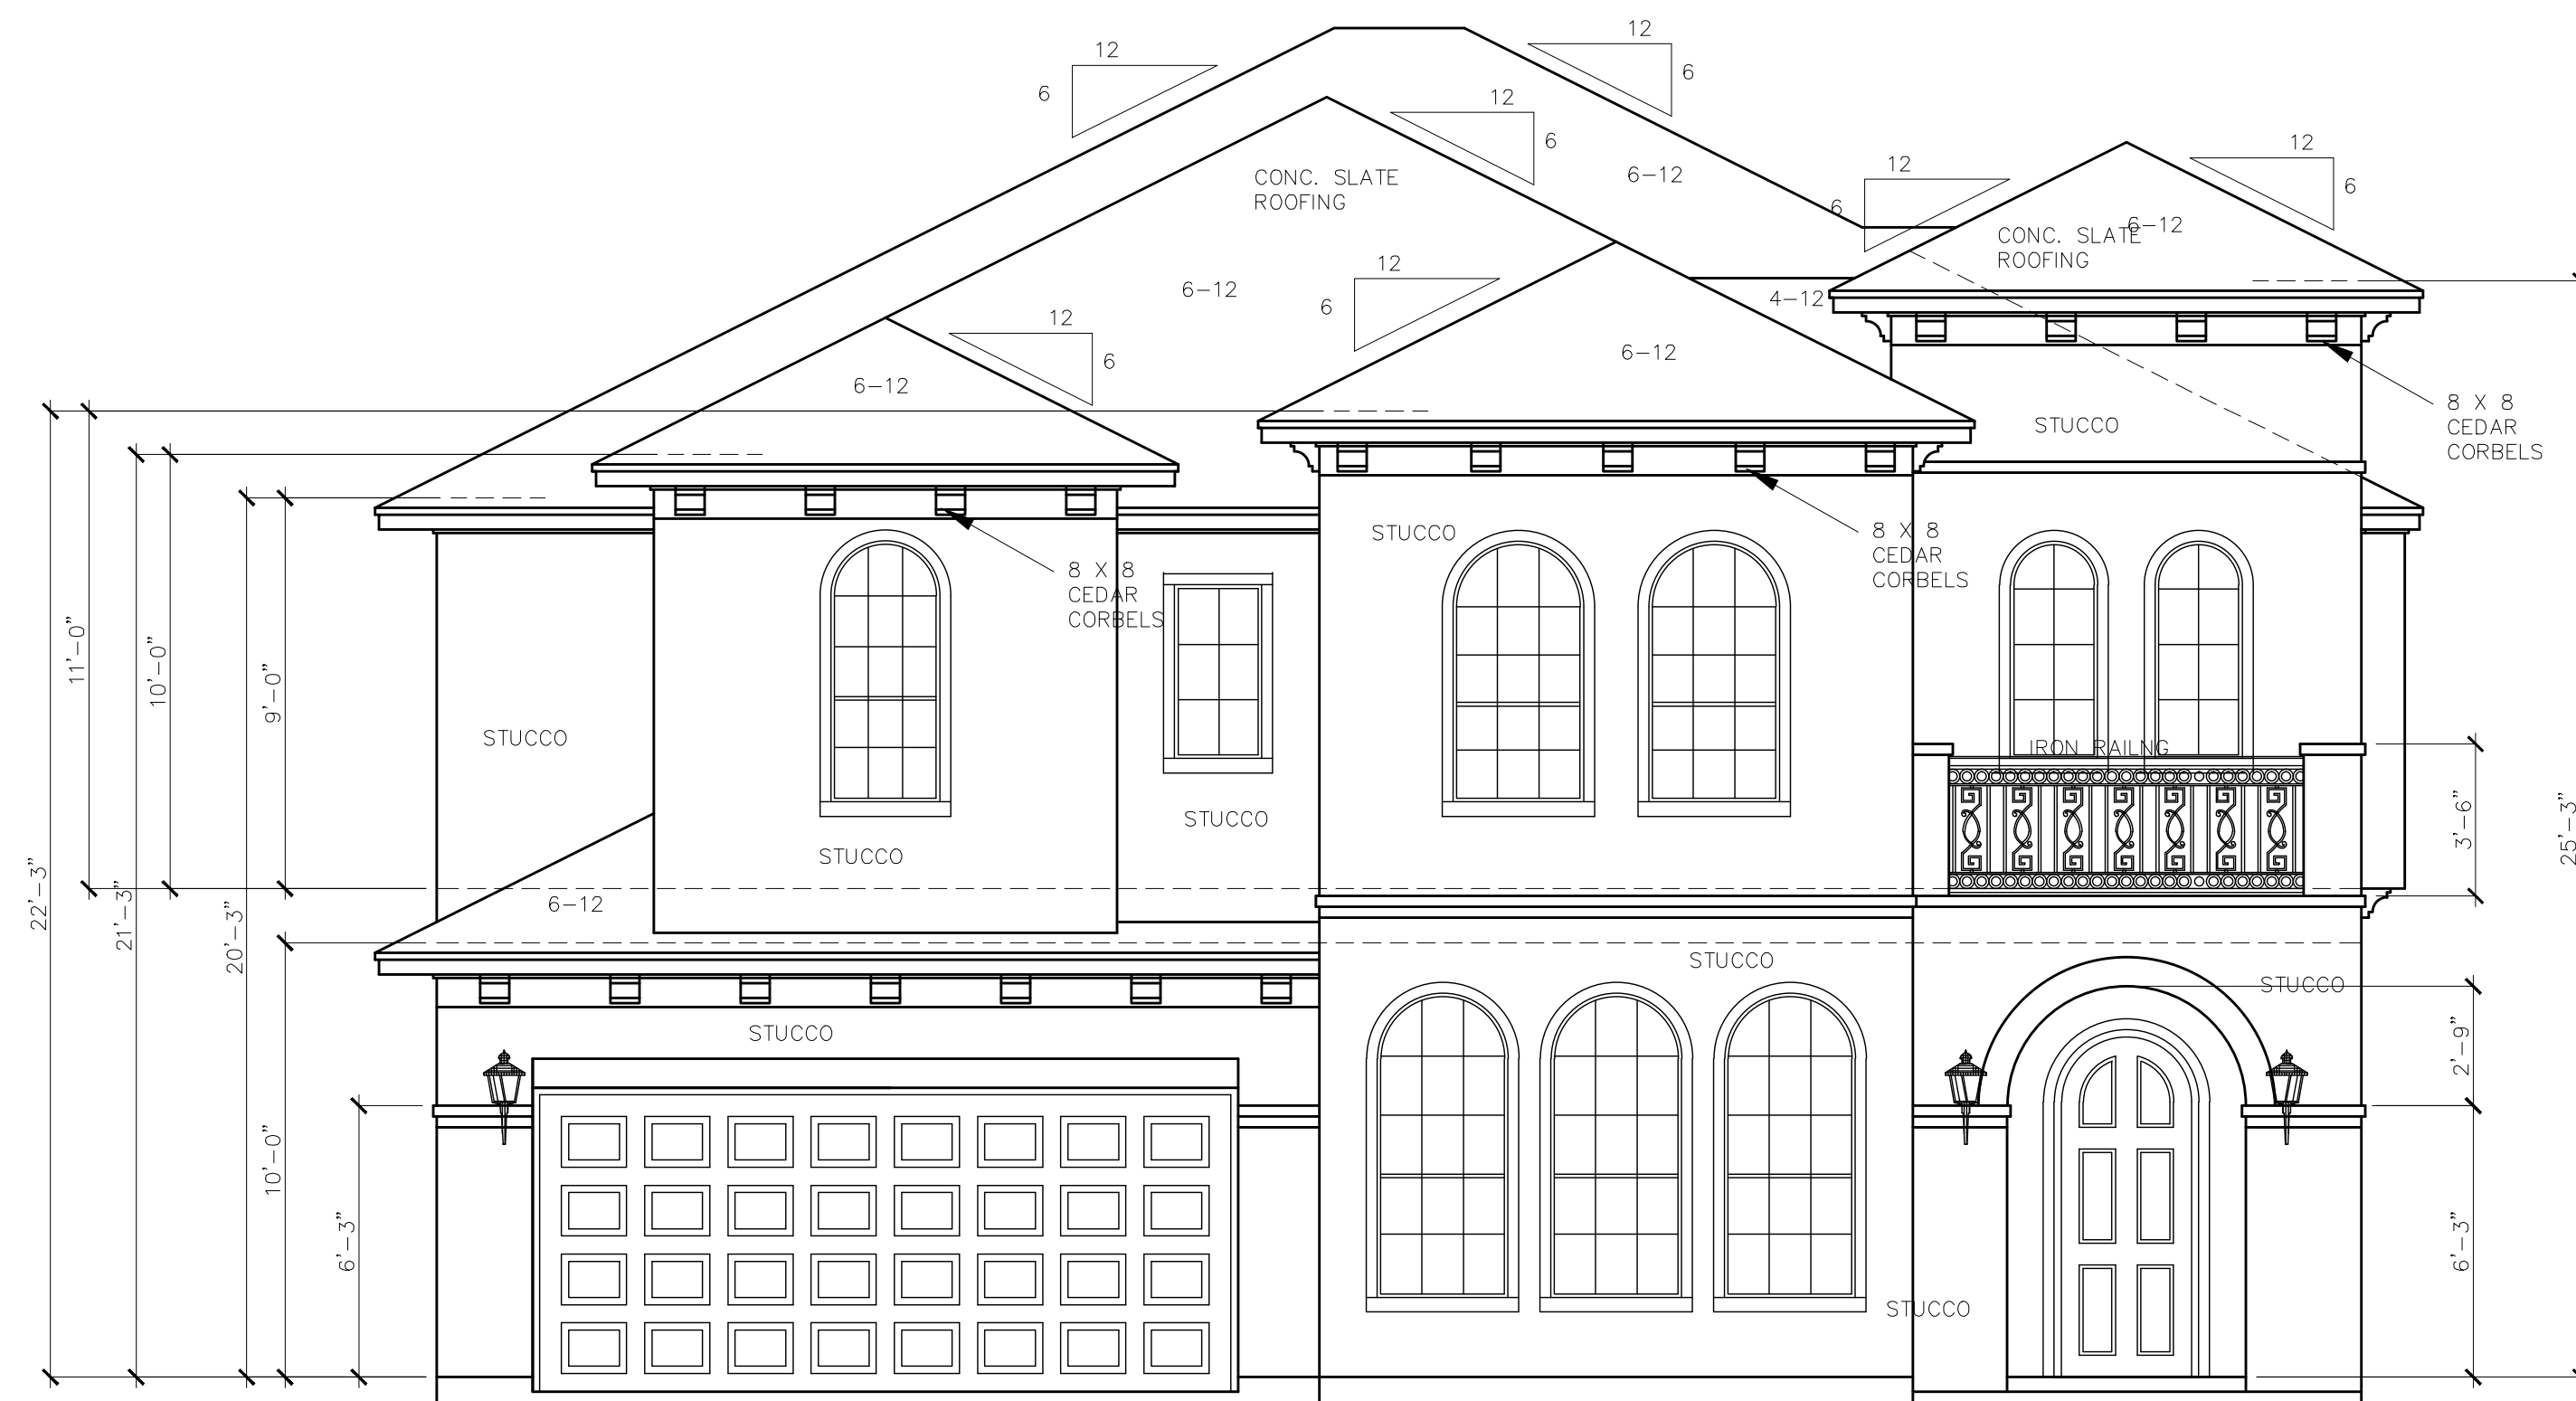

NORTH ELEVATION

SCALE: 1/4" = 1'-0"

VON READEN
DESIGN
Brad von Readen
(214) 502-1558 Mobile
(972) 423-1971 Fax
brad.vonreaden@gmail.com

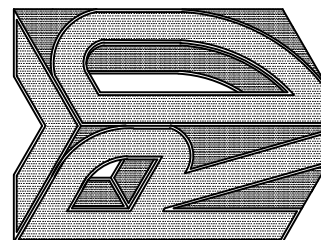

THESE PLANS ARE INTENDED TO PROVIDE BASIC CONSTRUCTION/DESIGN INFORMATION NECESSARY TO COMPLETE THIS STRUCTURE. FIELD VERIFY THE ACCURACY OF THESE PLANS PRIOR TO CONSTRUCTION. DO NOT SCALE THESE DRAWINGS. BUILDER RESERVES THE RIGHT TO MODIFY THESE PLANS AS REQUIRED. LOCAL CODES, ORDINANCES, AND RESTRICTIONS WILL APPLY SHOULD ANY DISCREPANCY OCCUR BETWEEN THE PLANS AND LOCAL REQUIREMENTS. PLANS ARE THE PROPERTY OF VON READEN DESIGN AND ARE NOT TO BE USED FOR CONSTRUCTION, REUSE, TRACED OR REPRODUCED WITHOUT THE EXPRESS WRITTEN PERMISSION OF VON READEN DESIGN.

MANGO CT.
LOT: 2
VILLAS OF SOUTHWESTERN
COPELL, TEXAS
PLAN: JUVATTI


DWG # JANGETI.DWG
FILE # C:\VRD\DRAWINGS
DISK # MISC
DATE 4/6/15
REVISIONS:

Sheet Number

2


Plan Number

JANGETI

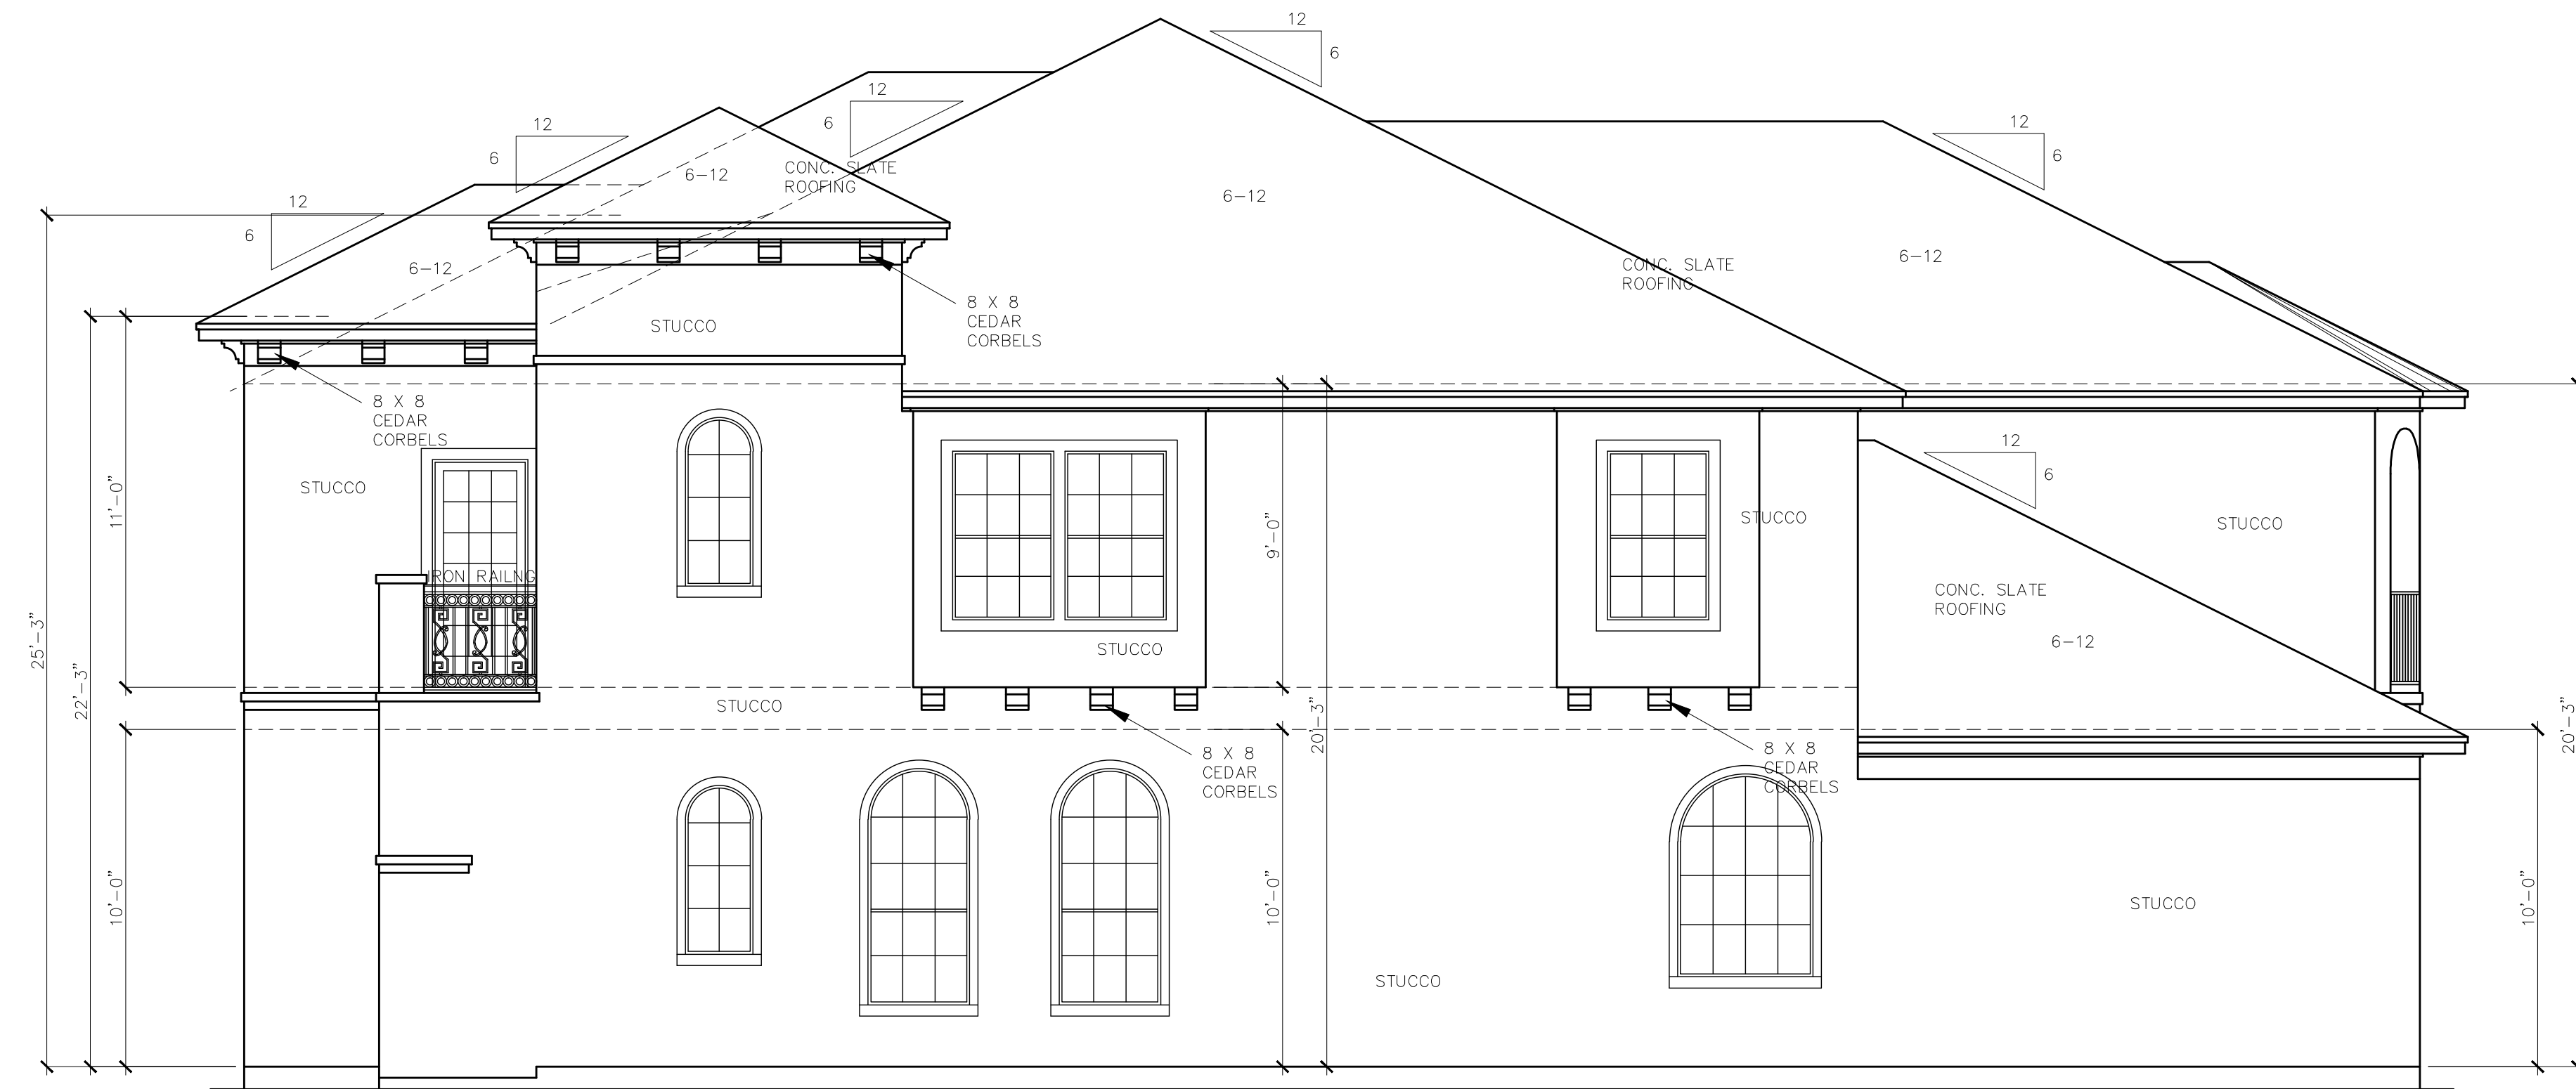

WEST ELEVATION


SCALE: 1/4" = 1'-0"

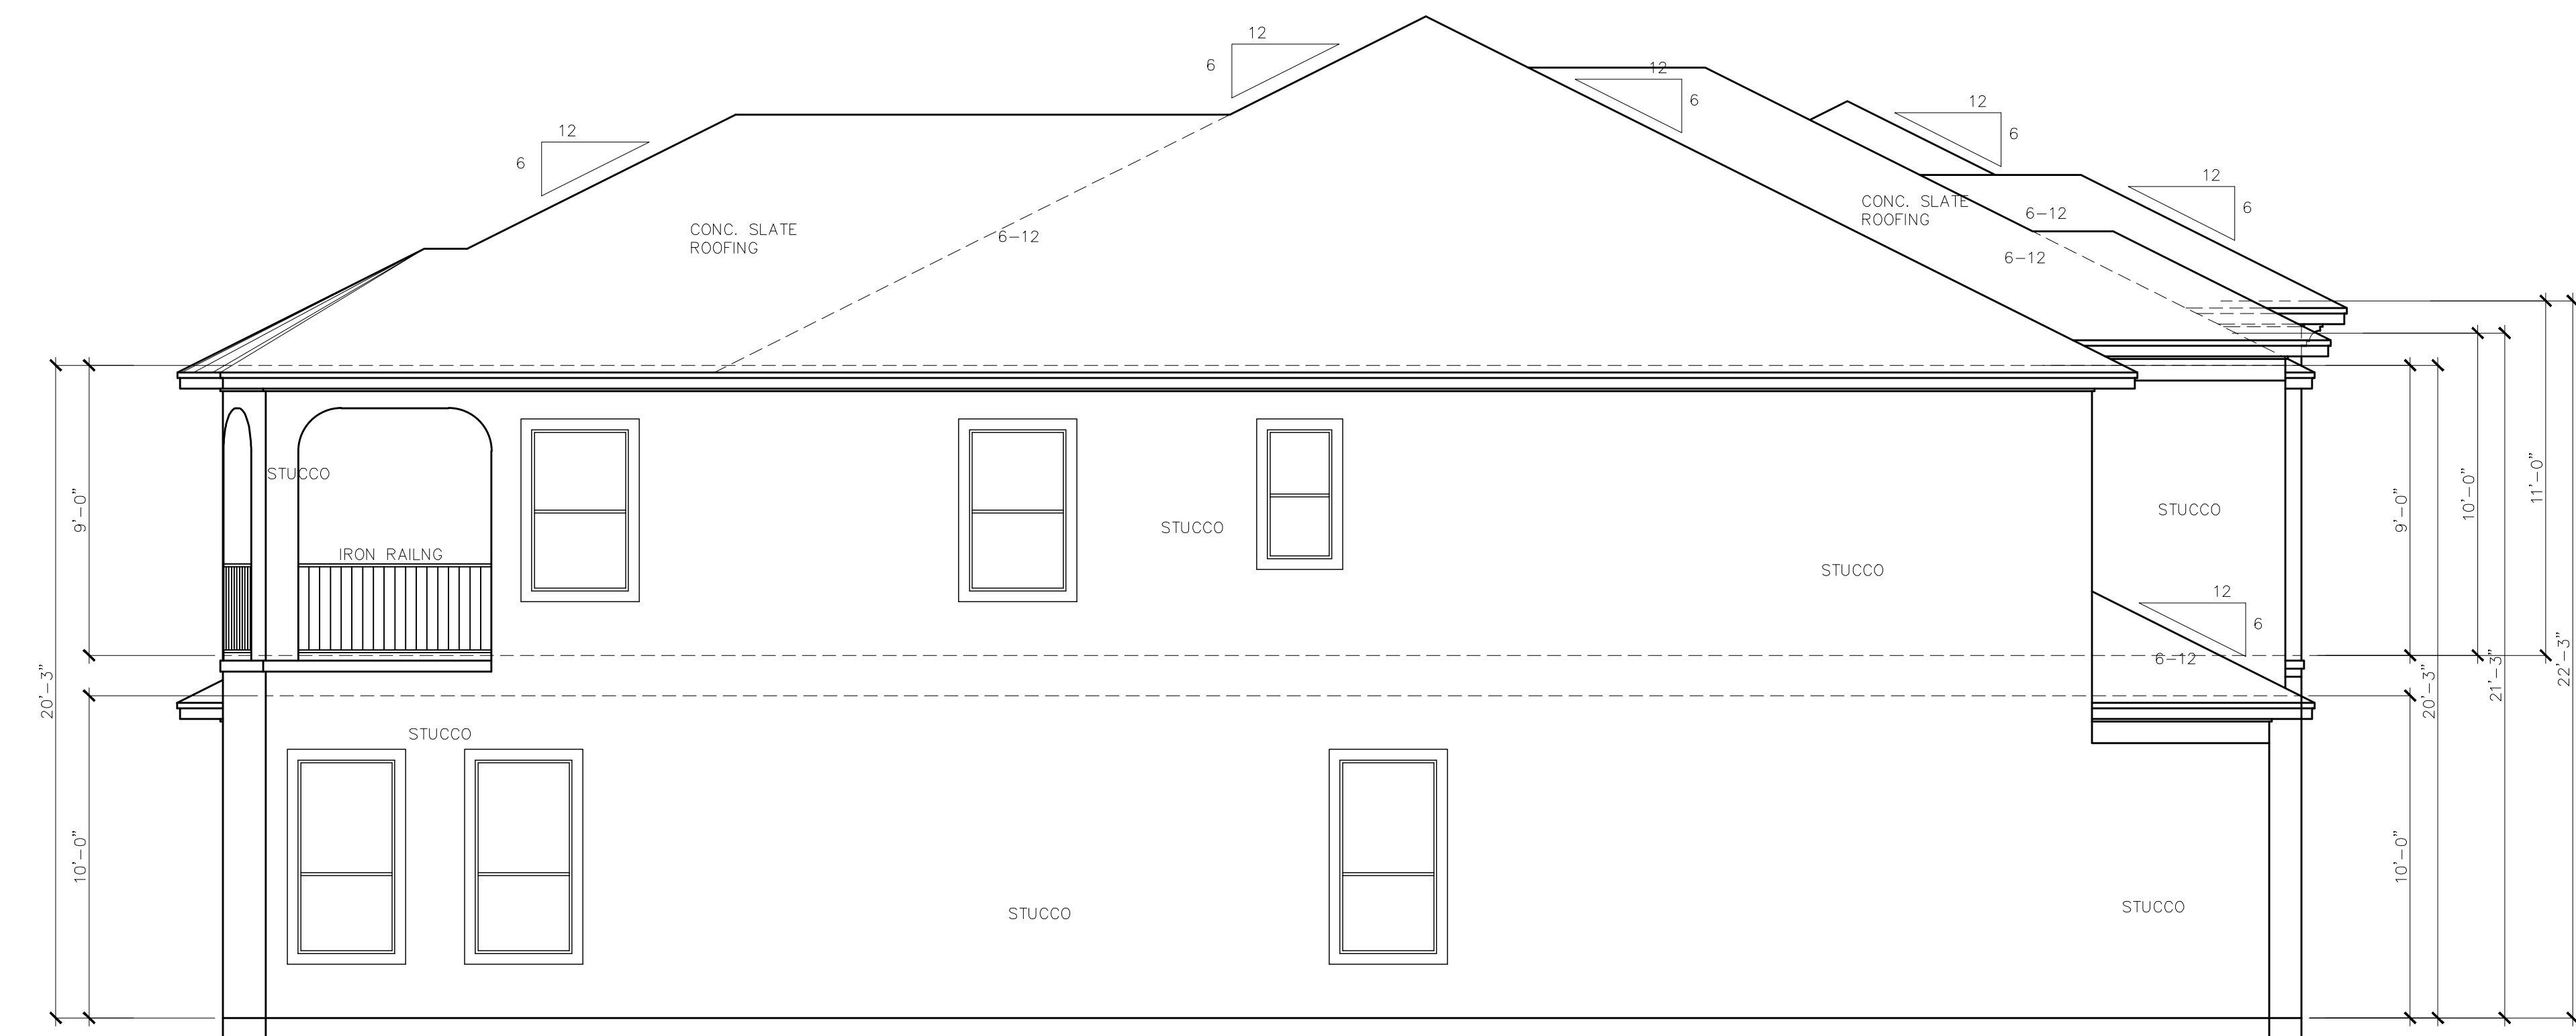

EAST ELEVATION

SCALE: 1/4" = 1'-0"

VON READEN
DESIGN
Brad von Readen
(214) 502-1558 Mobile
(972) 423-1971 Fax
brad.vonreaden@gmail.com

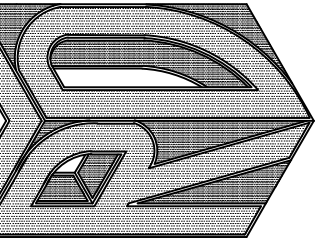

THESE PLANS ARE INTENDED TO PROVIDE BASIC CONSTRUCTION/DESIGN INFORMATION NECESSARY TO COMPLETE THIS STRUCTURE. FIELD VERIFY THE ACCURACY OF THESE PLANS PRIOR TO CONSTRUCTION. DO NOT SCALE THESE DRAWINGS. BUILDER RESERVES THE RIGHT TO MODIFY THESE PLANS AS REQUIRED. LOCAL CODES, ORDINANCES, AND RESTRICTIONS WILL APPLY SHOULD ANY DISCREPANCY OCCUR BETWEEN THE PLANS AND LOCAL REQUIREMENTS. PLANS ARE THE PROPERTY OF VON READEN DESIGN AND ARE NOT TO BE USED FOR CONSTRUCTION, REUSE, TRACED OR REPRODUCED WITHOUT THE EXPRESS WRITTEN PERMISSION OF VON READEN DESIGN.

MANGO CT.
LOT: 2
VILLAS OF SOUTHWESTERN
COPELL, TEXAS
PLAN: JUVATTI

DWG # JANGETI.DWG
FILE # C:\VRD\DRAWINGS
DISK # MISC
DATE 4/6/15
REVISIONS:

Sheet Number

3

Plan Number

JANGETI