



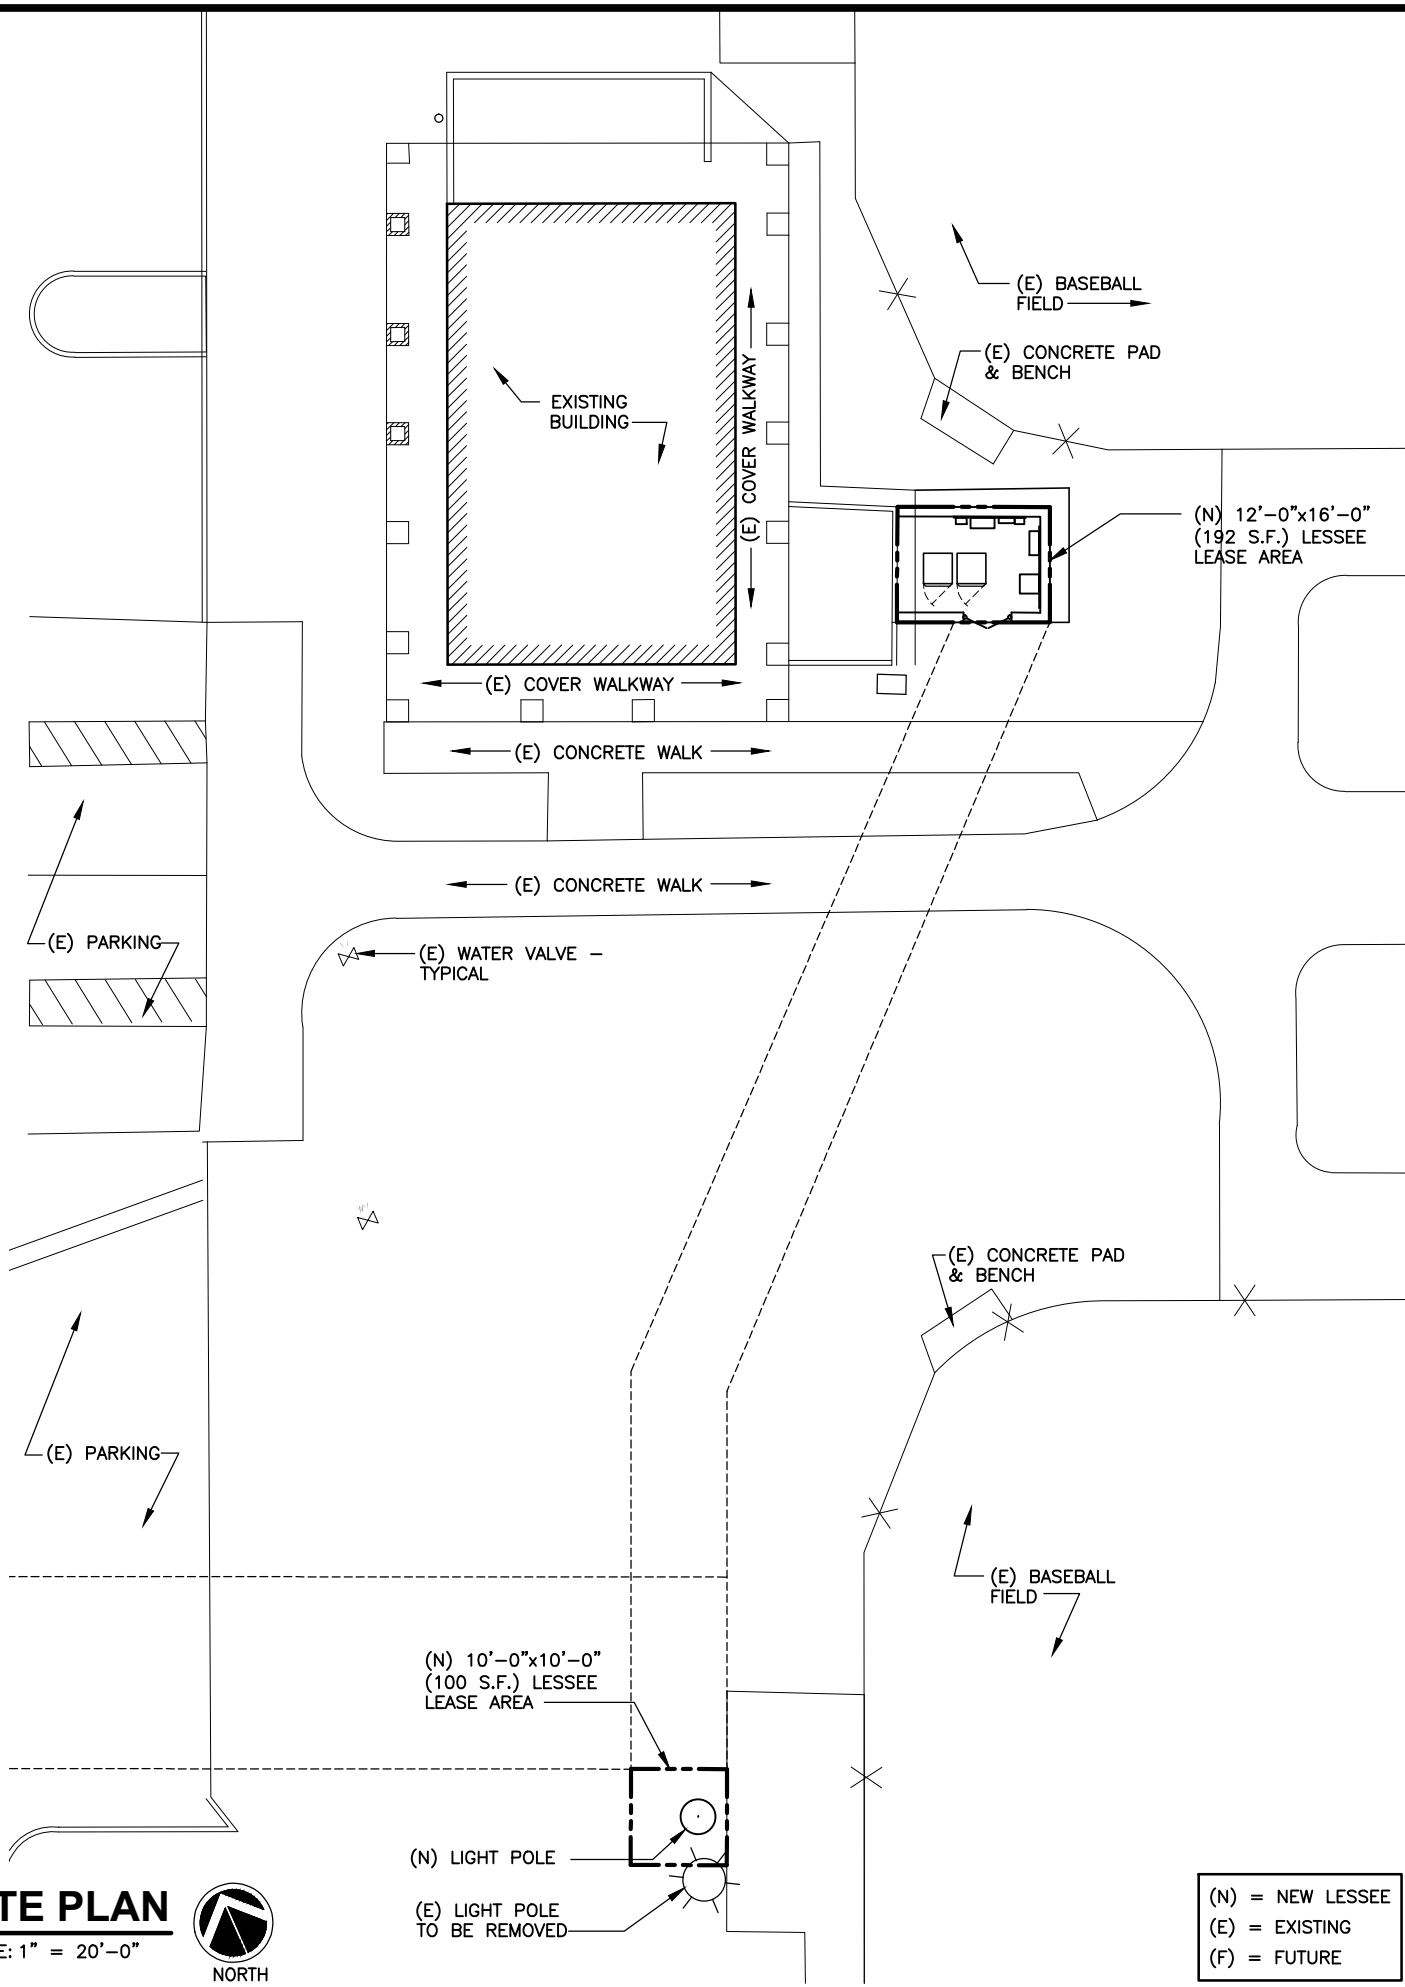

1 SITE PLAN
 SCALE: 1" = 20'-0"
 NORTH

(N) = NEW LESSEE
 (E) = EXISTING
 (F) = FUTURE

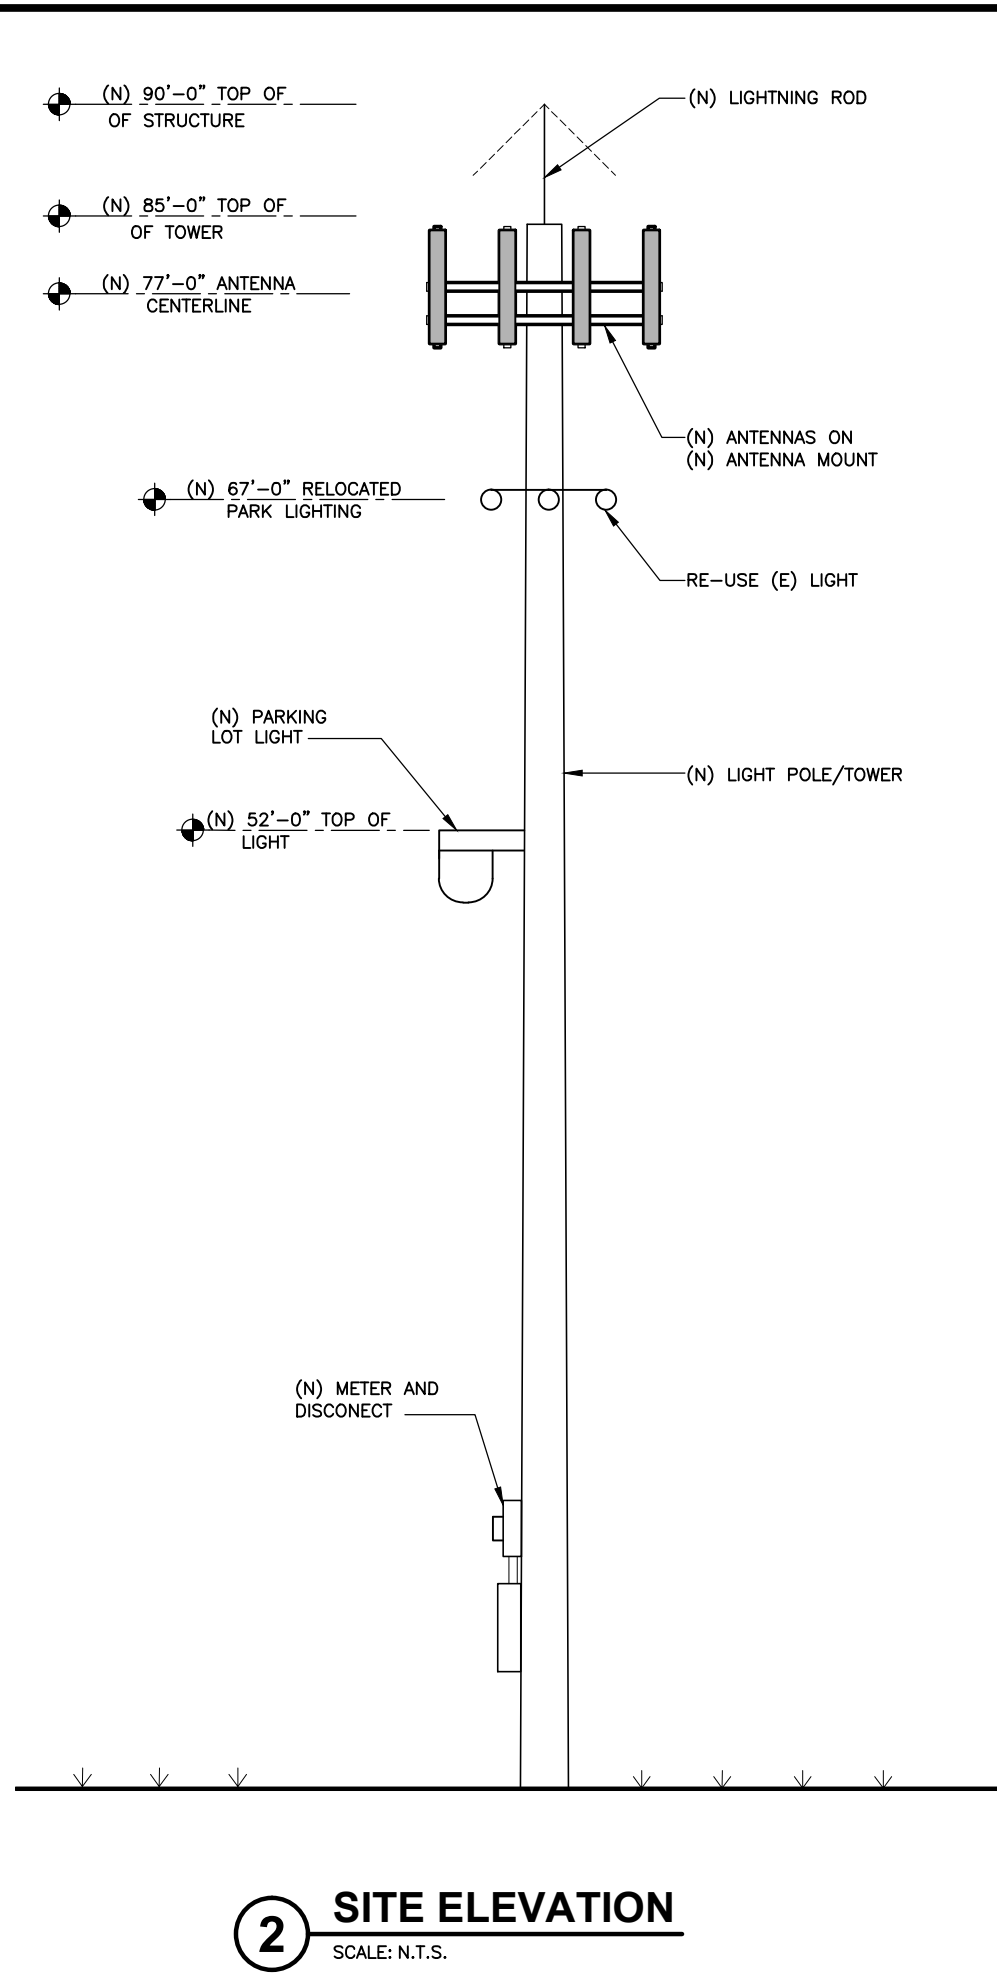

2 SITE ELEVATION
 SCALE: N.T.S.

COPPEL NORTH REPL ***
 N DENTON TAP RD
 COPPELL, DALLAS COUNTY, TX
 (301559)

APPROVAL SIGNATURES	
LANDLORD	
LEASING	
CONSTRUCTION	

THIS IS AN INCOMPLETE SET NOT FOR CONSTRUCTION OR PERMITTING. APPROPRIATE PROFESSIONAL SEAL WILL BE APPLIED TO FINAL CONSTRUCTION SET

ARCHCOMM, LLC.
 1006 Beckett
 San Antonio, Texas 78213
 (210) 308-9905
 TBPE NO. F-15659

SHEET TITLE

ENSITE DRAWING

SHEET HISTORY	
09.01.15	ENSITE
09.09.15	ENSITE
09.29.15	ENSITE
11.02.15	NEPA
11.13.15	NEPA
11.30.15	NEPA

EN1

EXHIBIT "B"