

Client / Consultant 1

Client / Consultant 2

MEINHARDT & ASSOCIATES ARCHITECTS P.L.L.C.  
14643 DALLAS PARKWAY, SUITE 636  
DALLAS, TEXAS 75254  
972-980-8980

Professional Seal

EXHIBIT "E"  
FREEPORT PARKWAY  
COPPELL, TEXAS  
TOHATSU BUILD TO SUIT

ISSUANCES

City Council Submittal	12-30-15
P&Z Submittal	12-08-15
DRC Submittal	12-03-15
Planning Submittal	11-18-15
Pre Submittal	11-16-15
# Description	Date

DRAWING INFORMATION


Scale: 1" = 20'-0"  
Date: 11-16-15  
Checked By: DM  
Drawn By:  
Duke Realty Job #: 15-951  
A/E Job #:

DRAWING / SHEET TITLE


OVERALL ELEVATIONS

SHEET NUMBER


A6.00

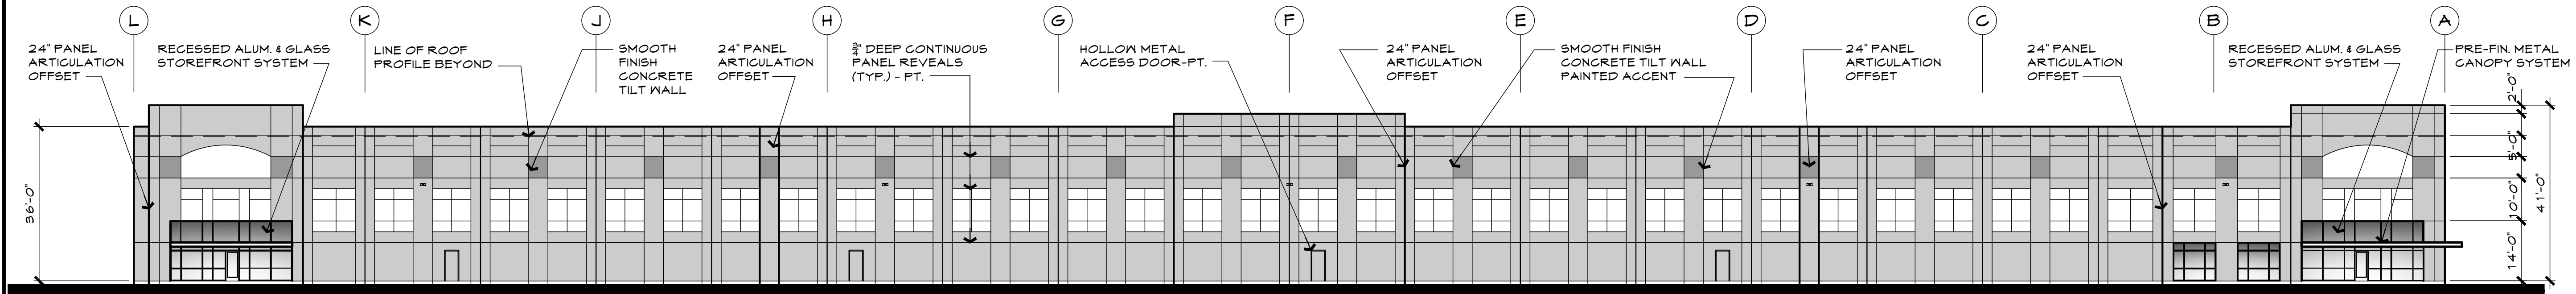


01 WEST ELEVATION  
SCALE: 1" = 20'-0"

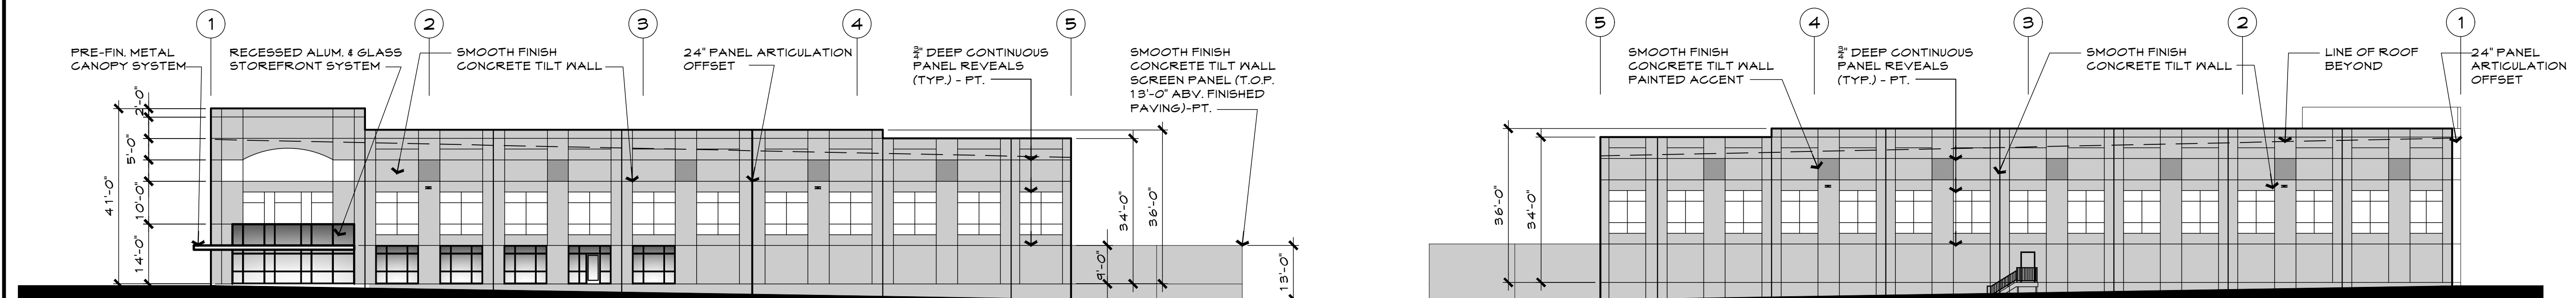

02 SOUTH ELEVATION  
SCALE: 1" = 20'-0"

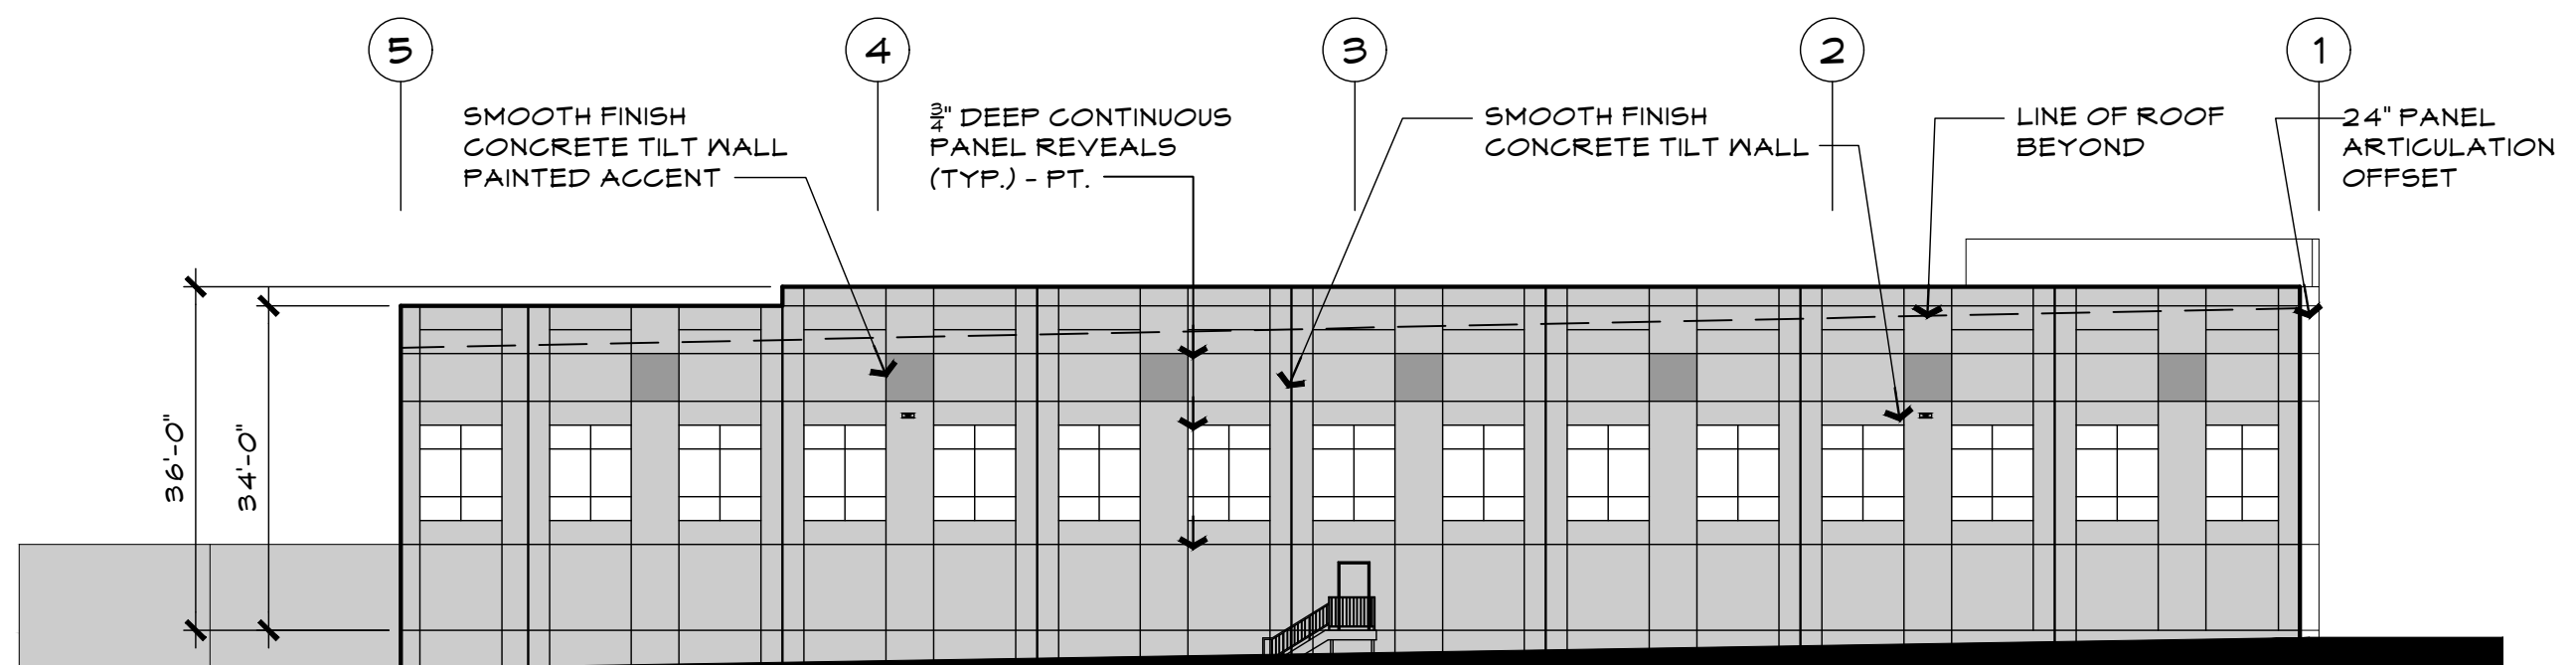

03 NORTH ELEVATION  
SCALE: 1" = 20'-0"

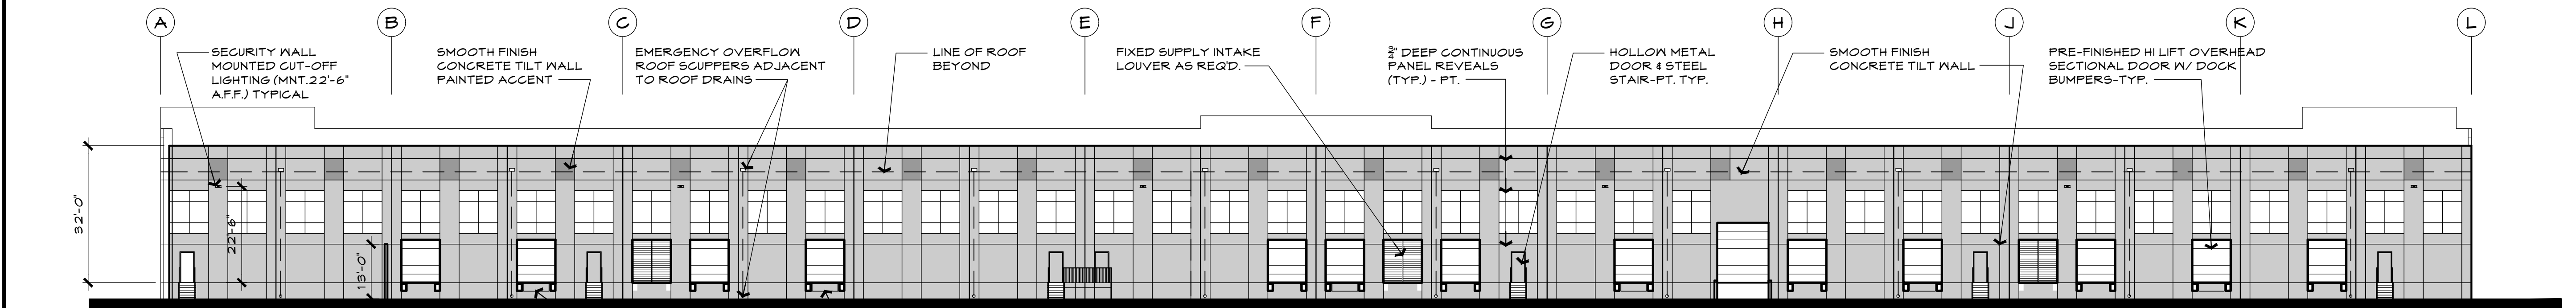

(6) RECESSED DOCK  
LEVELERS (LOCATIONS  
TO BE DETERMINED)

FINAL LOCATIONS OF (14) OVERHEAD DOORS  
AND (6) ACTIVE DOCK POSITIONS TO BE  
DETERMINED AND SUBMITTED FOR BUILDING  
PERMIT REVIEW

04 EAST ELEVATION  
SCALE: 1" = 20'-0"