




## SITE / TRAFFIC PLAN

**1 EXISTING MONUMENT SIGN**  
SCALE: 3/8"=1'-0"

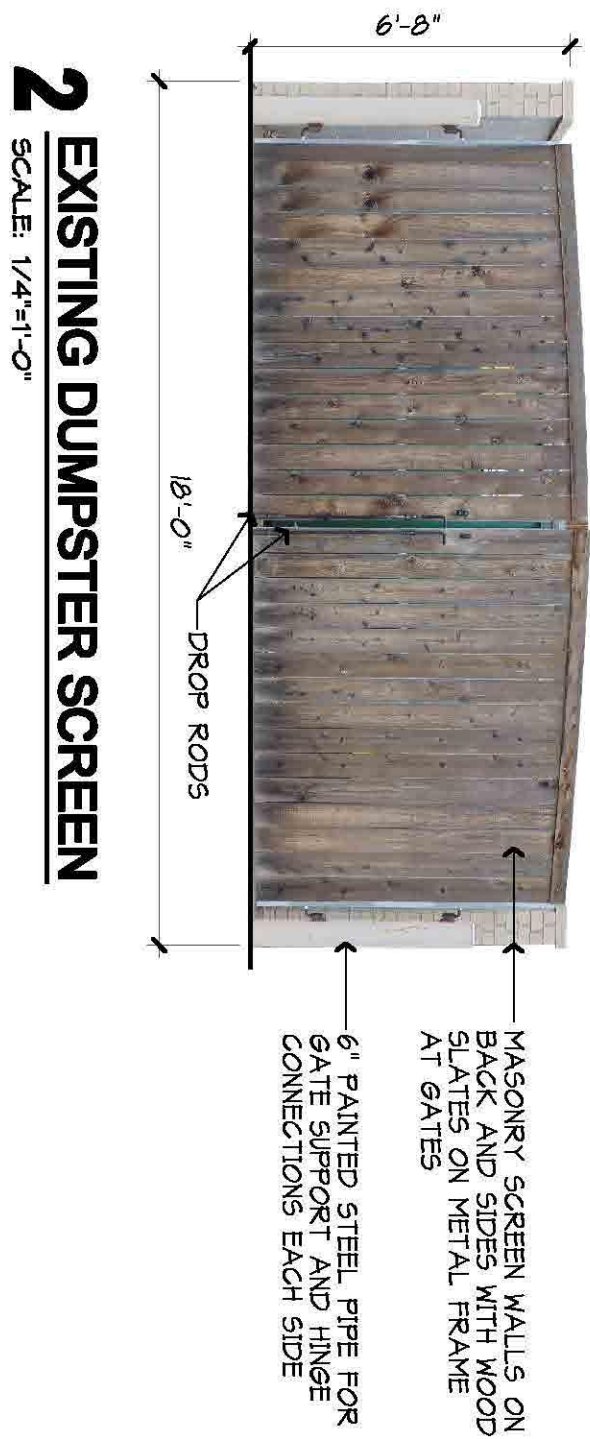

## 2 EXISTING DUMPSTER SCREEN









**COPPELL CLASSICAL ACADEMY**  
*Responsive Education Solutions*  
140 S. Hertz  
Coppell, Texas, 75019

**1 NORTH ELEVATION**  
SCALE: 3/32"=1'-0"  
(EXISTING)

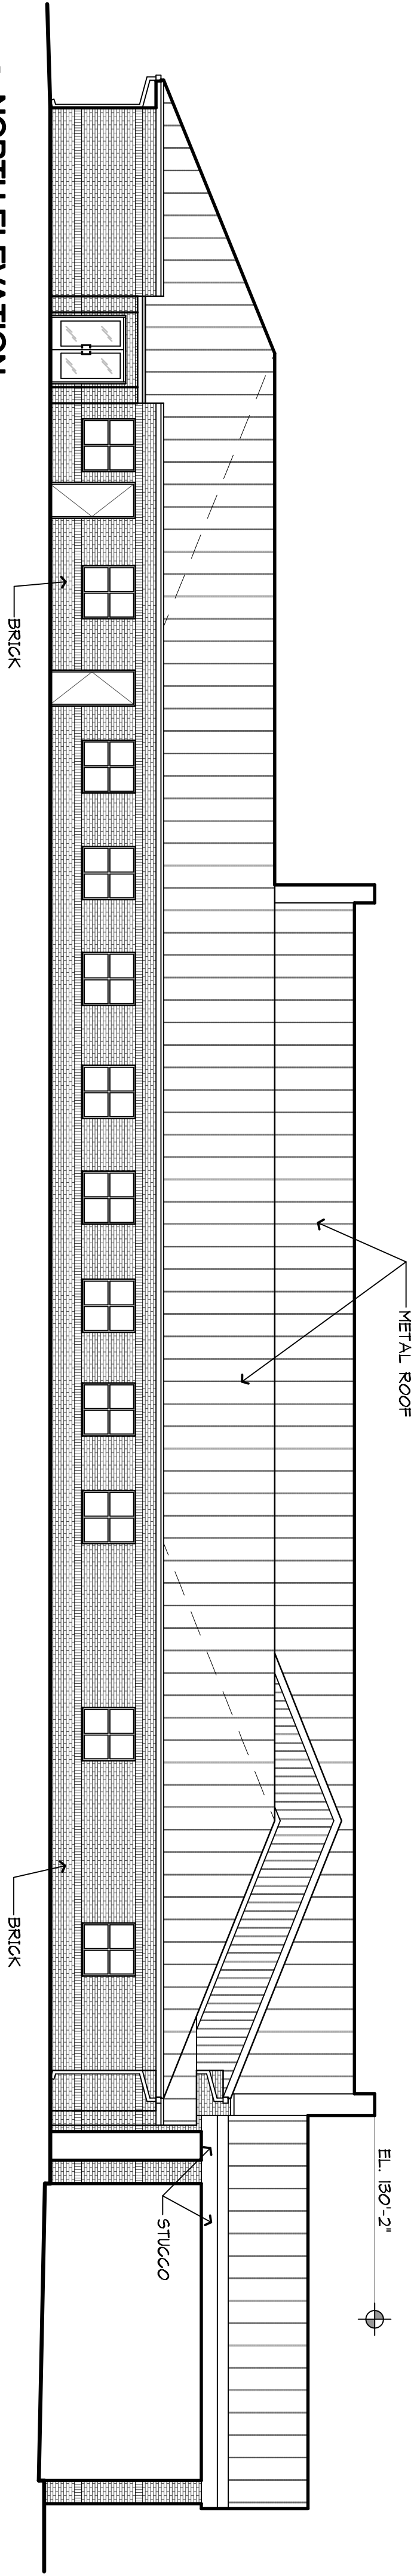


**2 WEST ELEVATION**  
SCALE: 3/32"=1'-0"

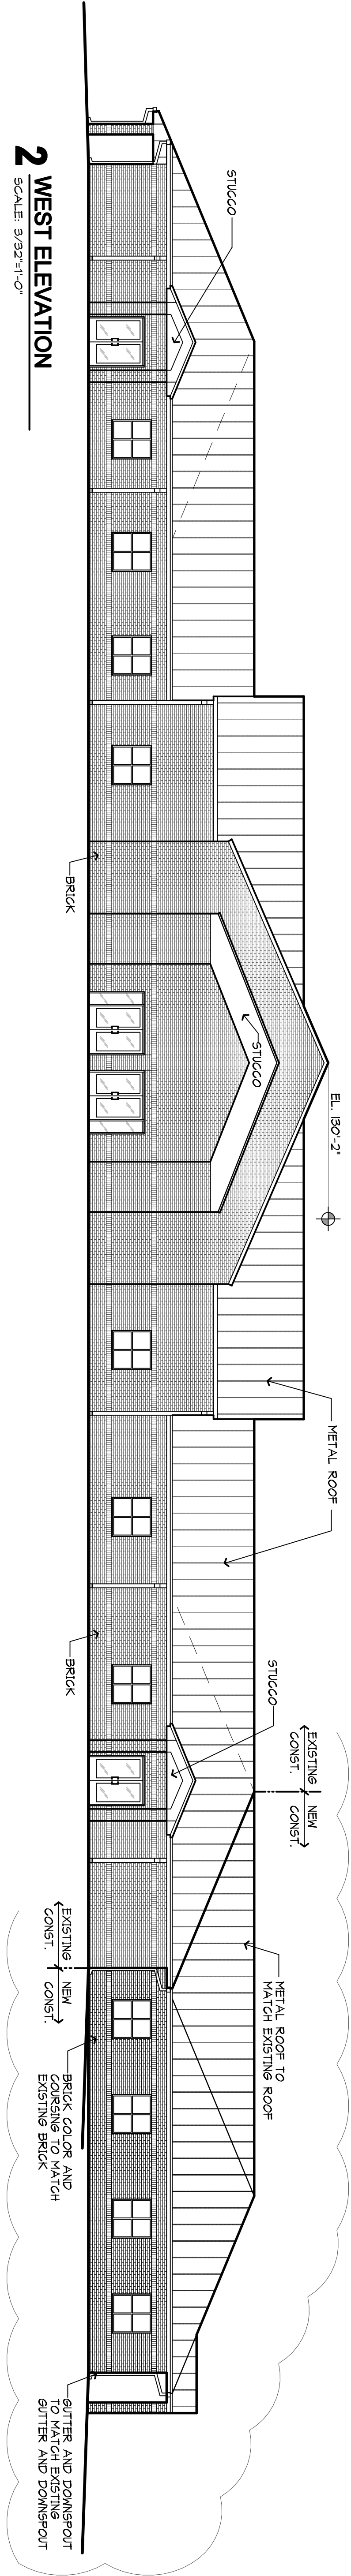

**3 SOUTH ELEVATION**  
SCALE: 3/32"=1'-0"

NO PROPOSED  
BUILDING SIGNAGE

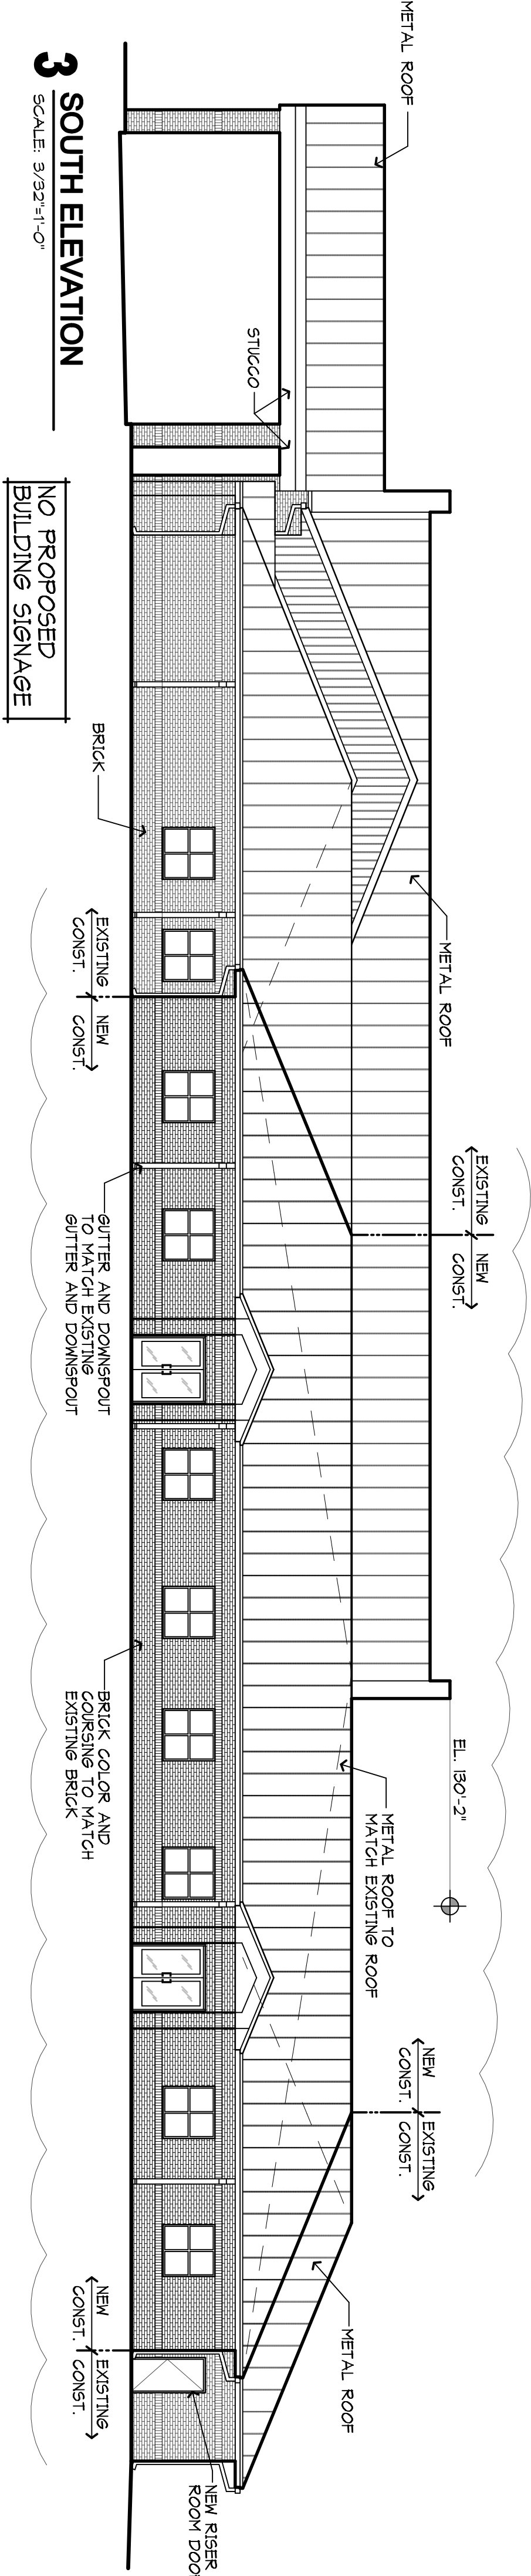

**4 EAST ELEVATION**  
SCALE: 3/32"=1'-0"

