

MARKET AT
TOWN CENTER
BUILDING
EXPANSION

Coppell,
Texas

PD-178R3-C/S-1194R6
CONDITION: THE INTERIOR
(PARKING LOT) LANDSCAPING
REQUIRES AN OVERSTORY
TREE WITH A MINIMUM 150
SQUARE FOOT ISLAND AT
THE END OF EACH PARKING
ROW. AN EXCEPTION TO
THIS REQUIREMENT IS
REQUESTED JUST NORTH
OF THE PROPOSED
BUILDING EXPANSION.

EXHIBIT 'B'

Daniels & Lovelady
Architecture
669 Airport Freeway, Suite 101
Hurst, Texas 76053
Phone 972-255-1515
Fax 972-255-4141
www.DLArchitecture.net


REGISTERED ARCHITECT:
BRENT E. LOVELADY
16059

Job Number: 1585
Issue Date: 12-8-15
Revisions:


FOR REVIEW ONLY —
NOT FOR REGULATORY
APPROVAL, PERMITTING
OR CONSTRUCTION

© 2015 Daniels & Lovelady Architecture


Sheet: A1

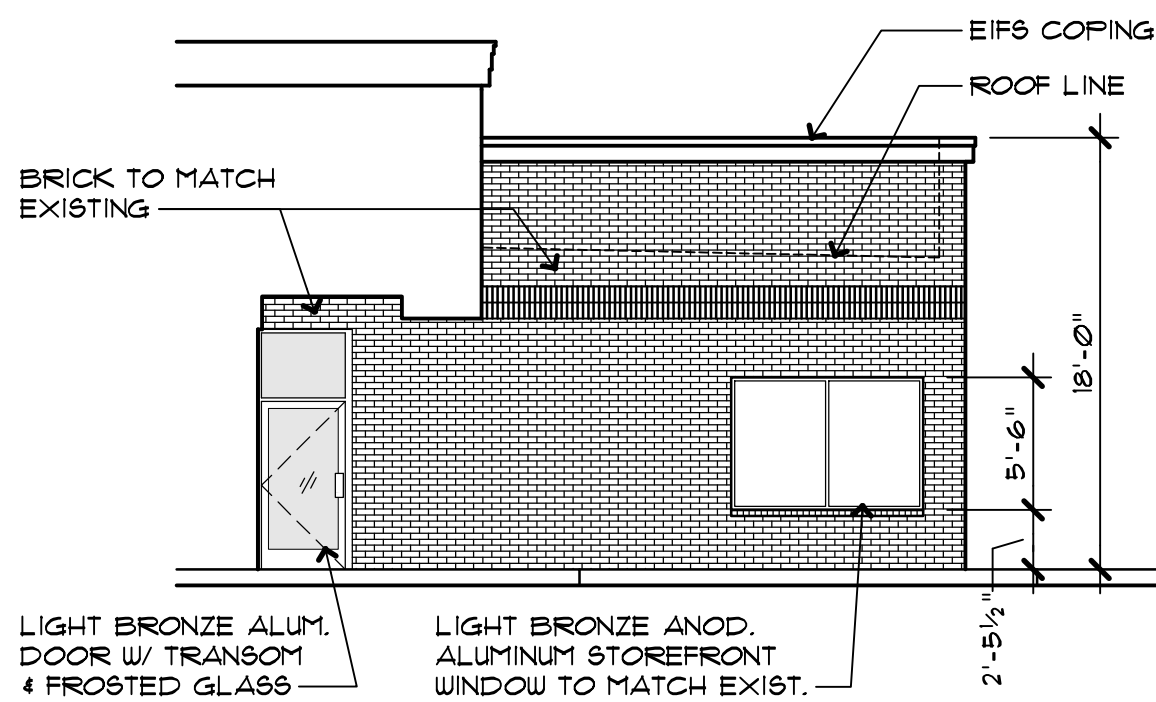

4
A1
PROPOSED NORTH ELEVATION
SCALE: 1/8" = 1'-0"

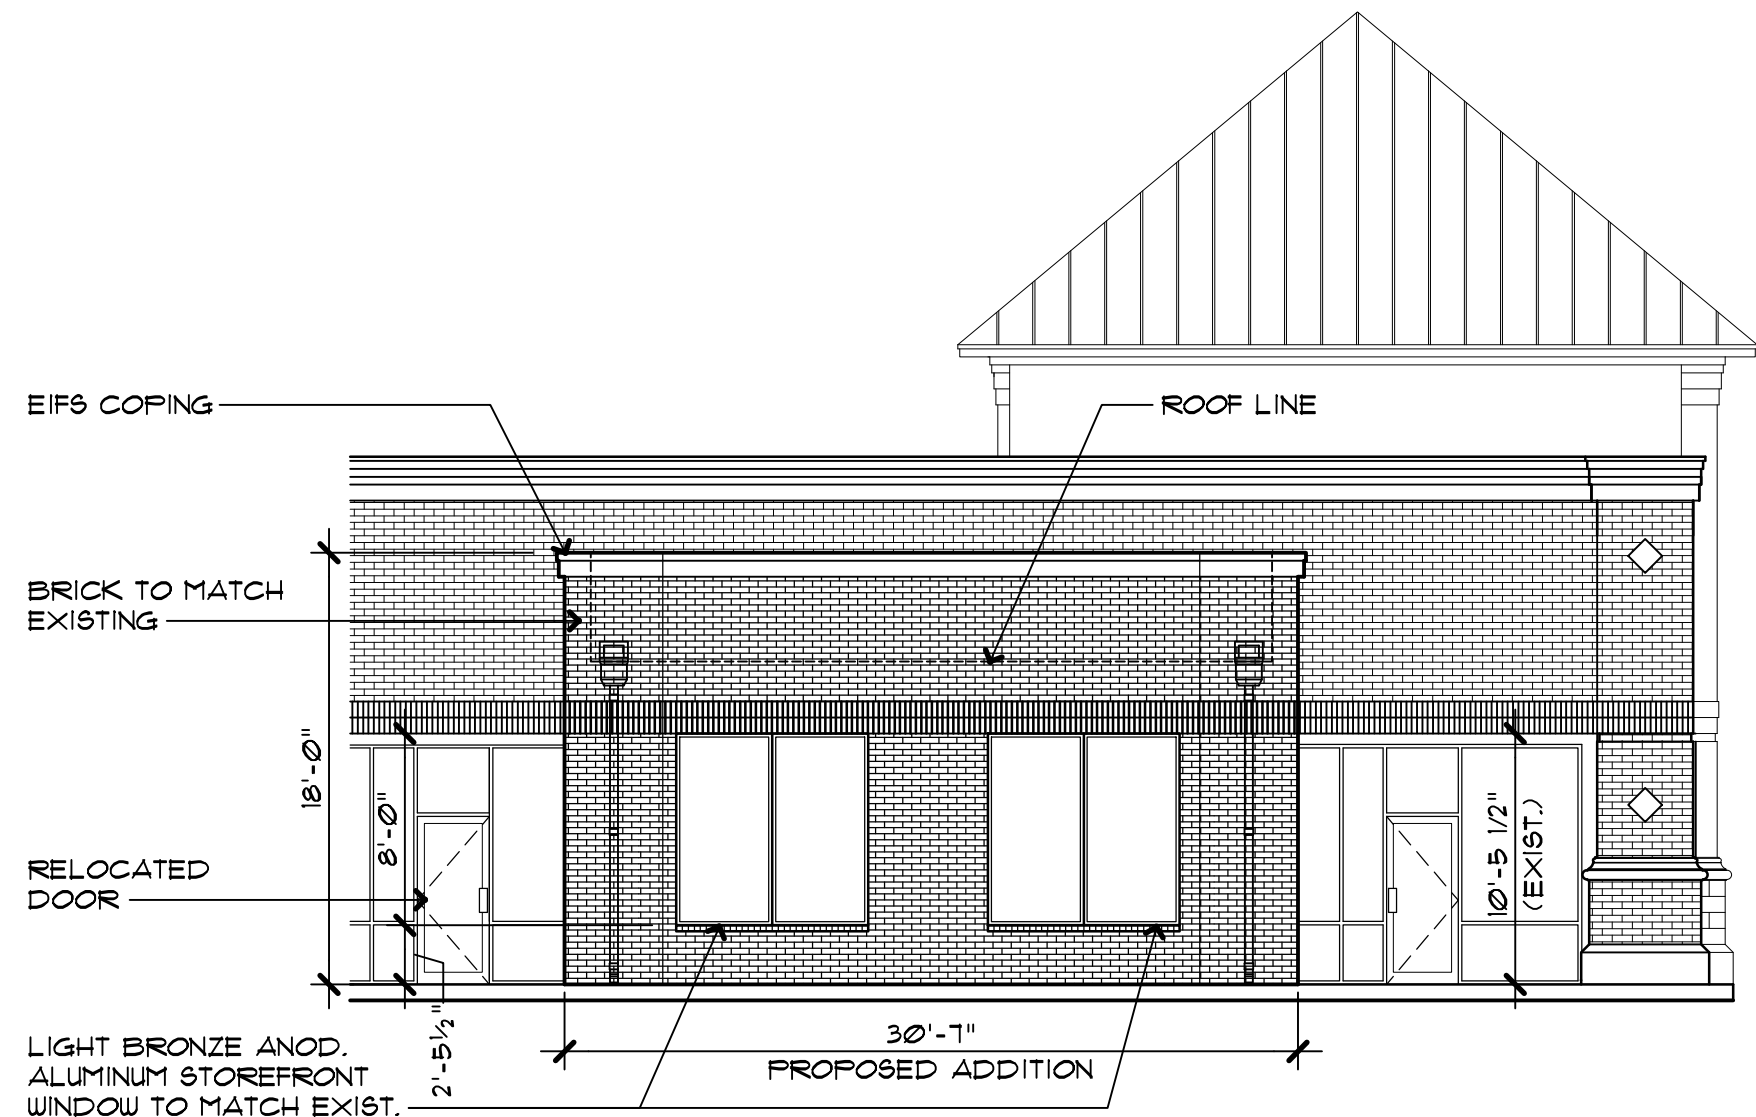


3
A1
PROPOSED REAR ELEVATION
SCALE: 1/8" = 1'-0"

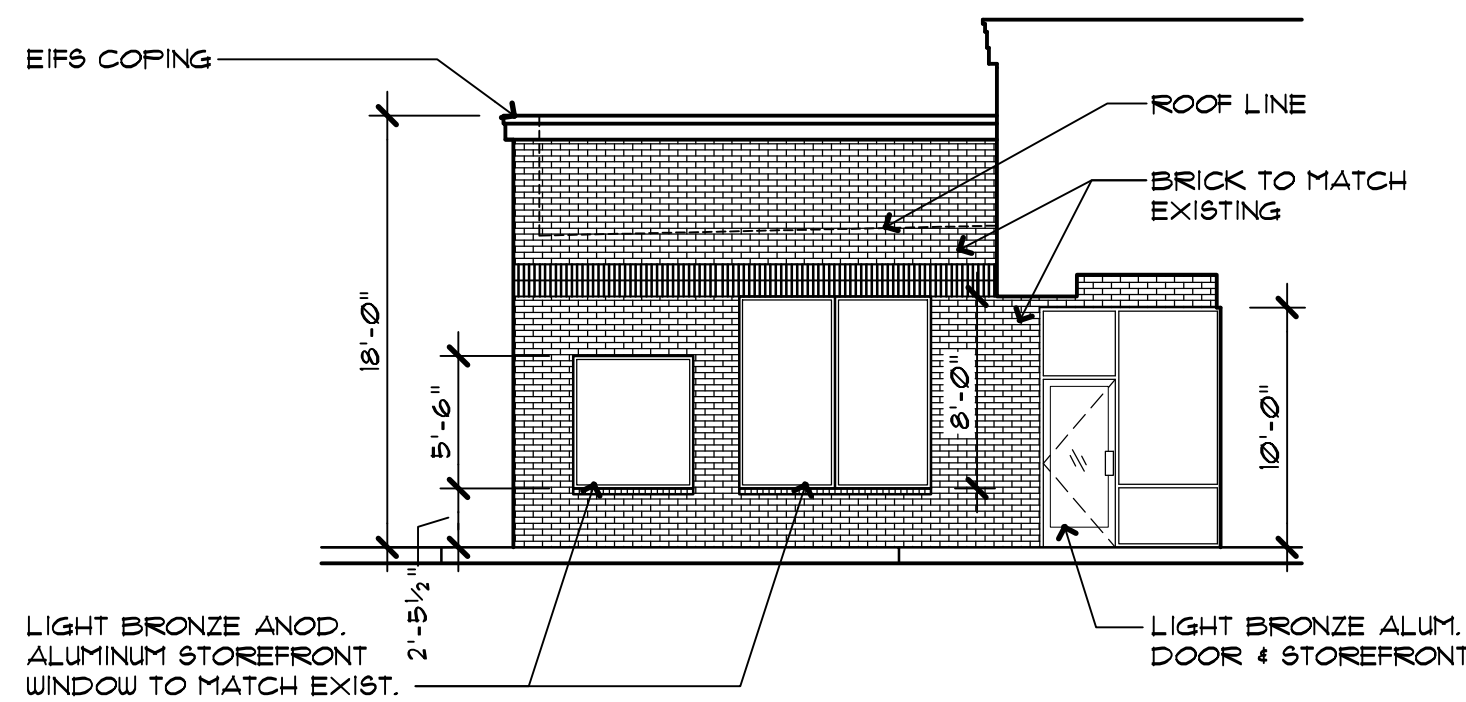

2
A1
PROPOSED SOUTH ELEVATION
SCALE: 1/8" = 1'-0"

TOWN CENTER WEST BLVD

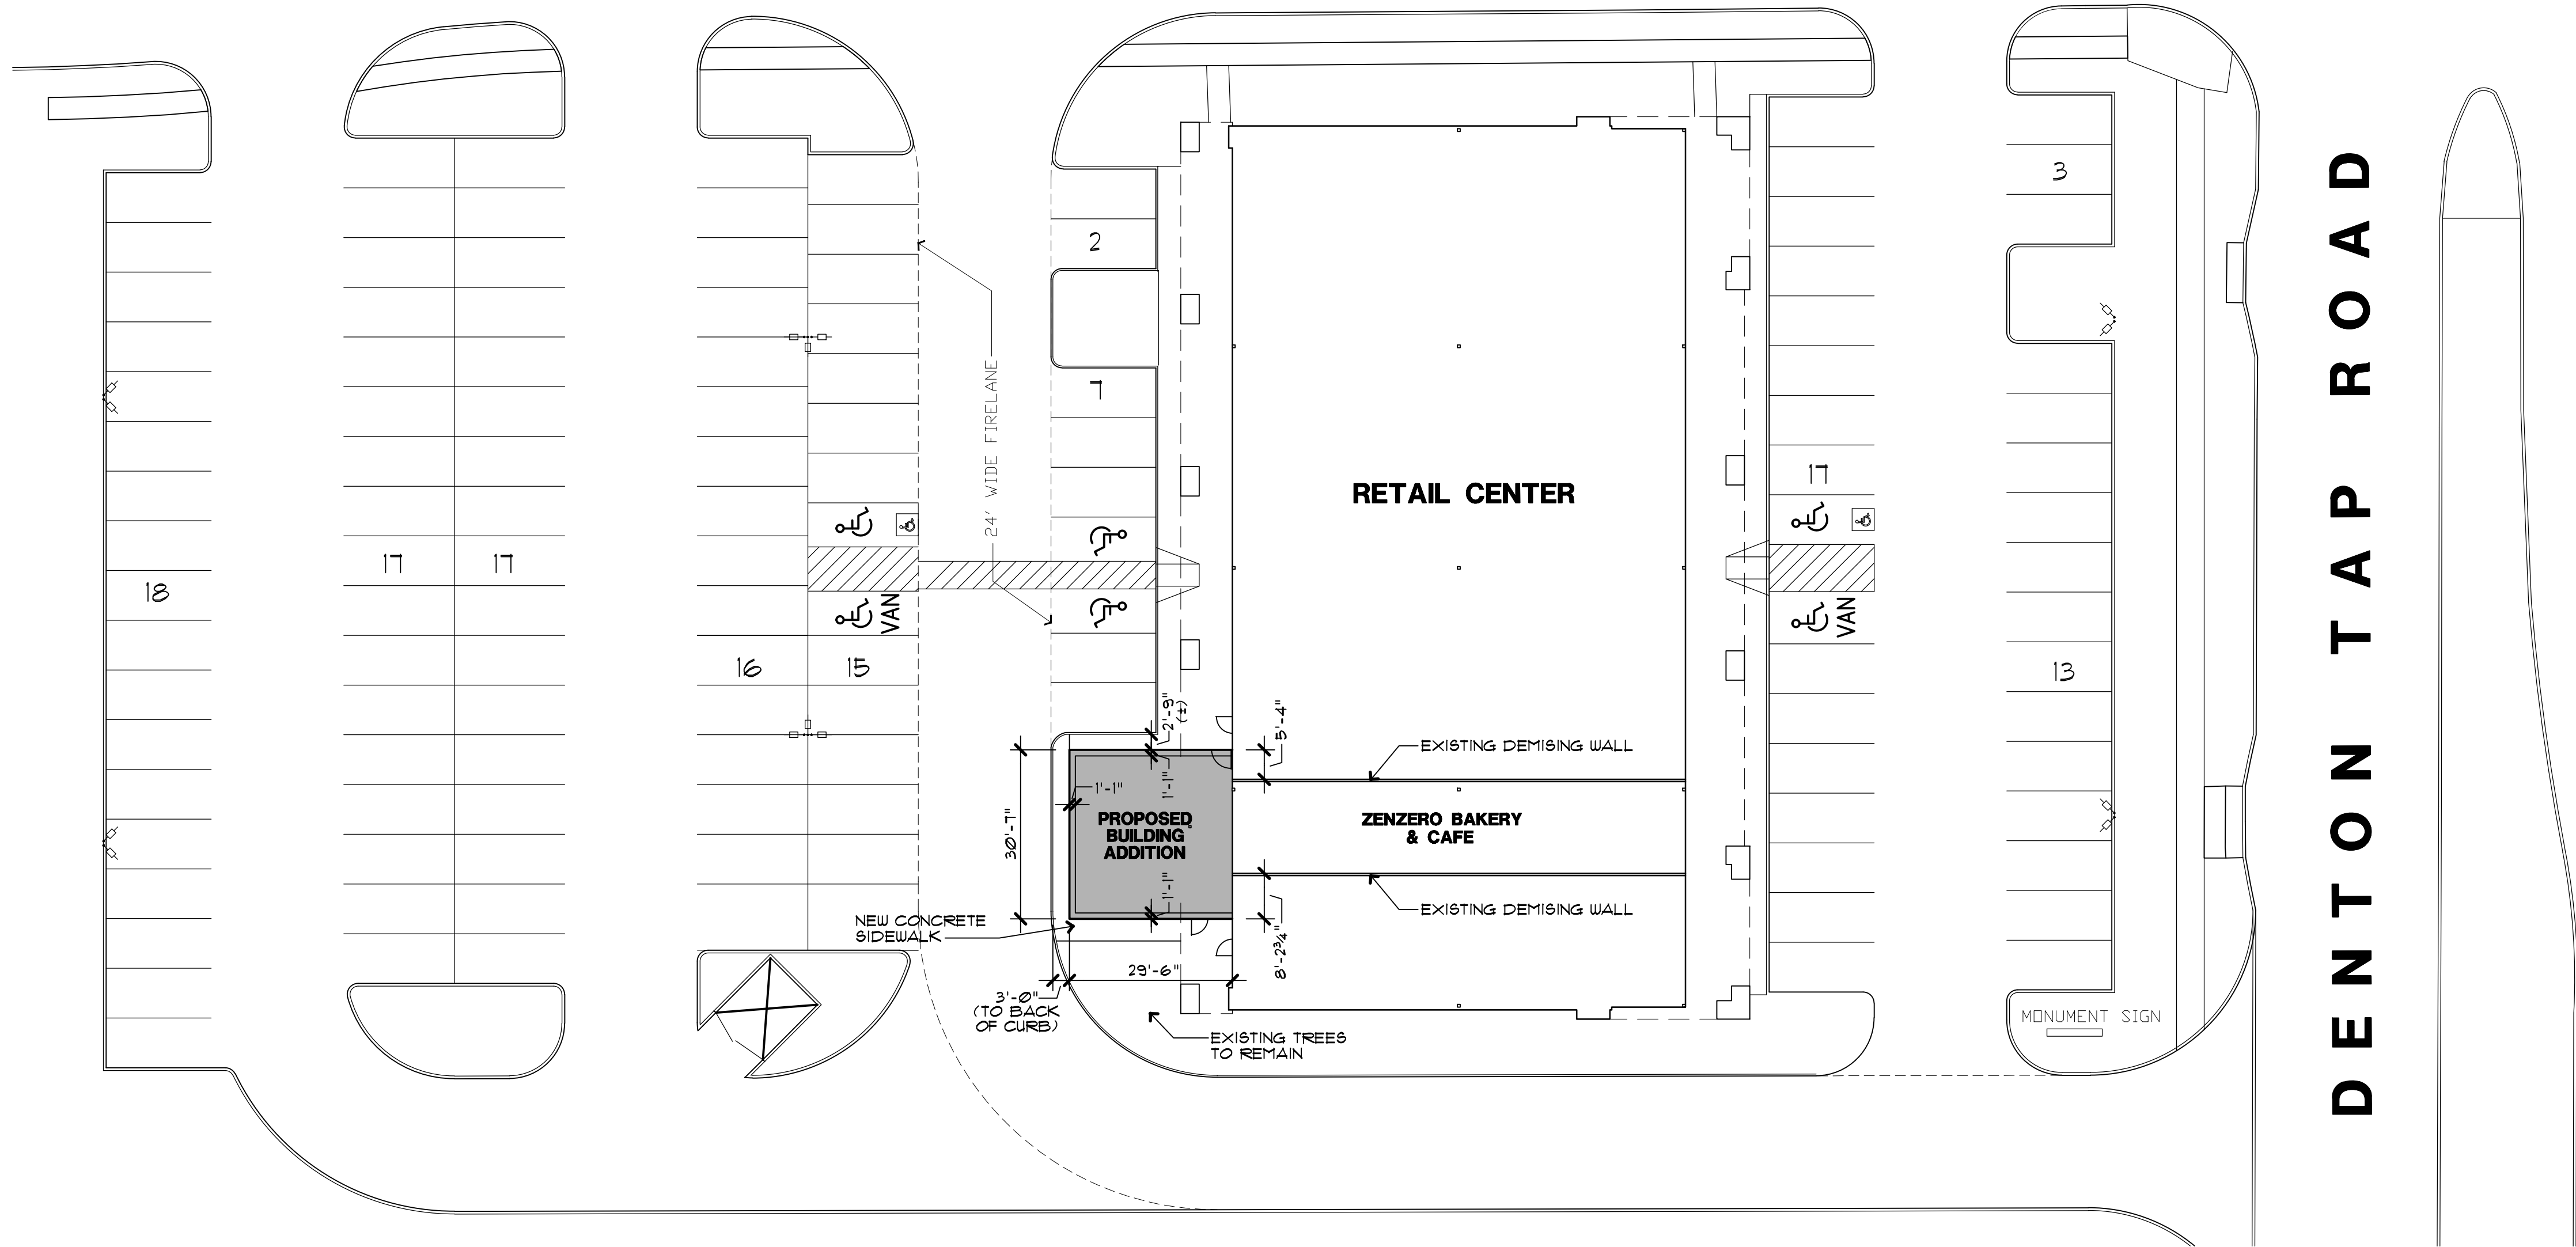

1
A1
SITE PLAN
SCALE: 1" = 20'-0"