



ROOM TABULATIONS		FLOORLEVEL					
GUEST ROOM TYPES	AREA	1	2	3	4	5	TOTAL
King "X" "X" "X"	1614.00 S.F.	6	15	15	15	15	66
King ADA-TUB	485 S.F.	0	1	1	1	0	3
King ADA-Roll in Shower	485 S.F.	0	1	0	0	0	1
Double Queen "X" (Shower)	425 S.F.	2	7	7	7	7	30
Double Queen "X" (Tub)	485 S.F.	4	6	7	7	8	32
Double Queen ADA-TUB	485 S.F.	0	0	1	1	0	2
Double Queen ADA-Roll in Shower	485 S.F.	0	1	0	0	0	1
TOTAL KING ROOMS		6	19	16	16	15	73 (10%)
TOTAL DOUBLE QUEEN ROOMS		6	14	15	15	15	65 (10%)
TOTAL ROOMS		12	33	31	31	31	138

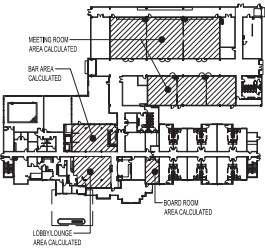

AREA TABULATIONS	
FLOORLEVEL	AREA
FIRST FLOOR-HOTEL	16,896 S.F.
FIRST FLOOR-CONFERENCE CENTER	20,897 S.F.
SECOND FLOOR	16,896 S.F.
THIRD FLOOR	16,896 S.F.
FOURTH FLOOR	16,896 S.F.
FIFTH FLOOR	16,896 S.F.
TOTAL HOTEL	87,321 S.F.
TOTAL HOTEL + CONFERENCE CENTER	108,218 S.F.

SPACE MATRIX	
SPACE	PROVIDED
POOL ROOM	1,386 S.F. (800 S.F. POOL)
FITNESS ROOM	1,094 S.F.
BBQ	1,480 S.F. (140 SEATS)
LOBBY LOUNGE	1,200 S.F.
BREAKFAST DINING (FRANCHISE REQ'D)	40 SEATS (10 UNIT COUNT)
FRONT OUTDOOR PATIO AREA	1,380 S.F.
REAR OUTDOOR PATIO AREA	1,894 S.F.
TOTAL OUTDOOR PATIO AREA	3,274 S.F.
BOARD ROOM (HOTEL)	385 S.F.
MEETING ROOMS (CONF. CENTER)	8,432 S.F.
TOTAL CONFERENCE BOARD ROOM & MEETING ROOMS COMBINED	8,817 S.F.

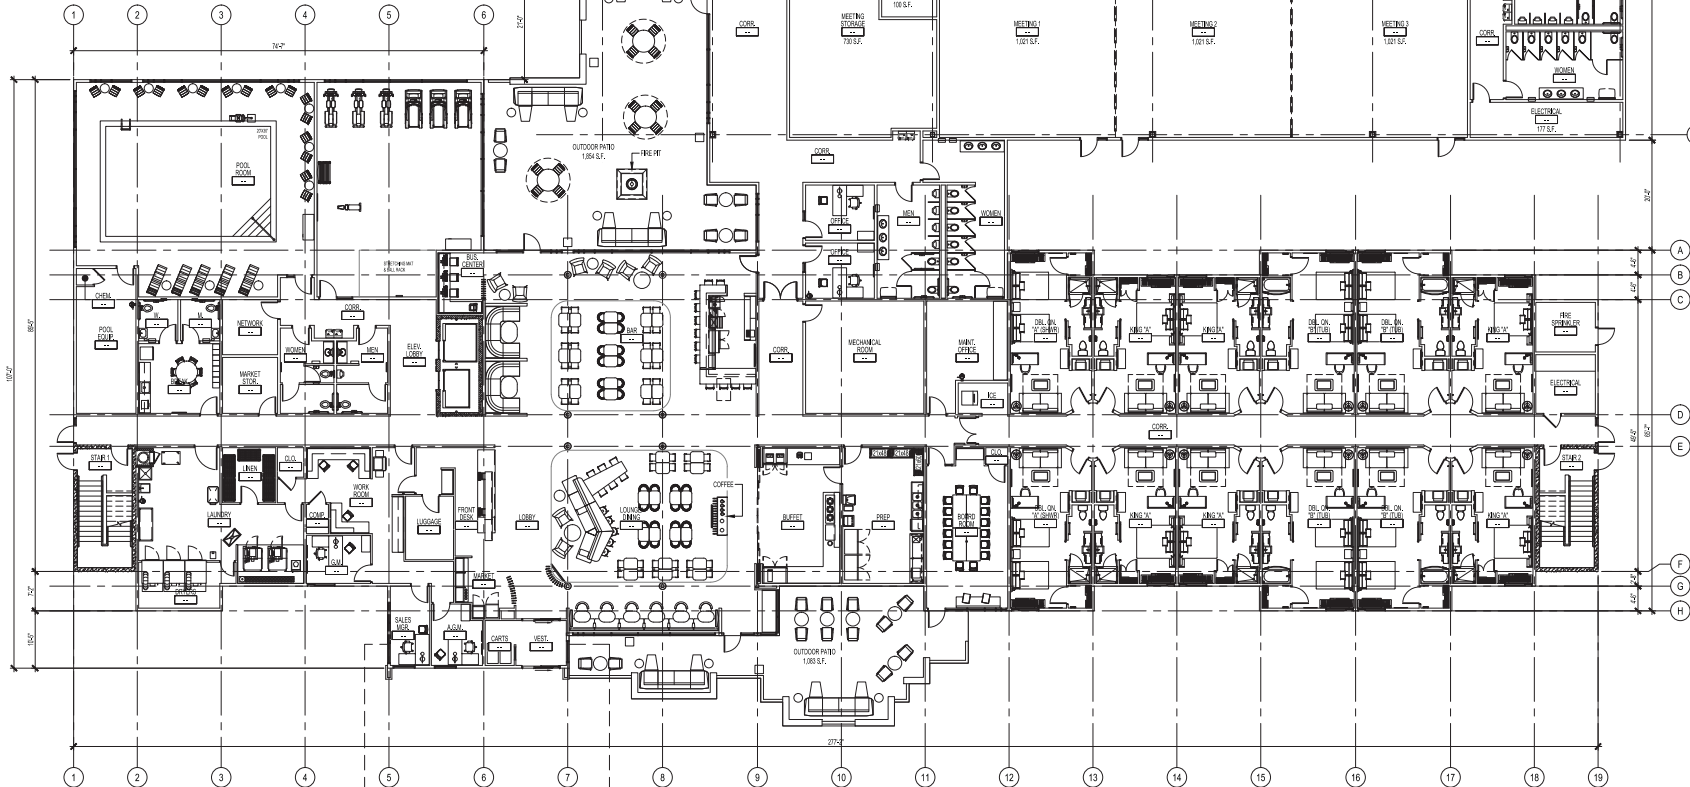

1 FIRST FLOOR PLAN
SCALE: 1/8" = 1'-0"