


© COPYRIGHT MICHAEL J. WILKUS ARCHITECT

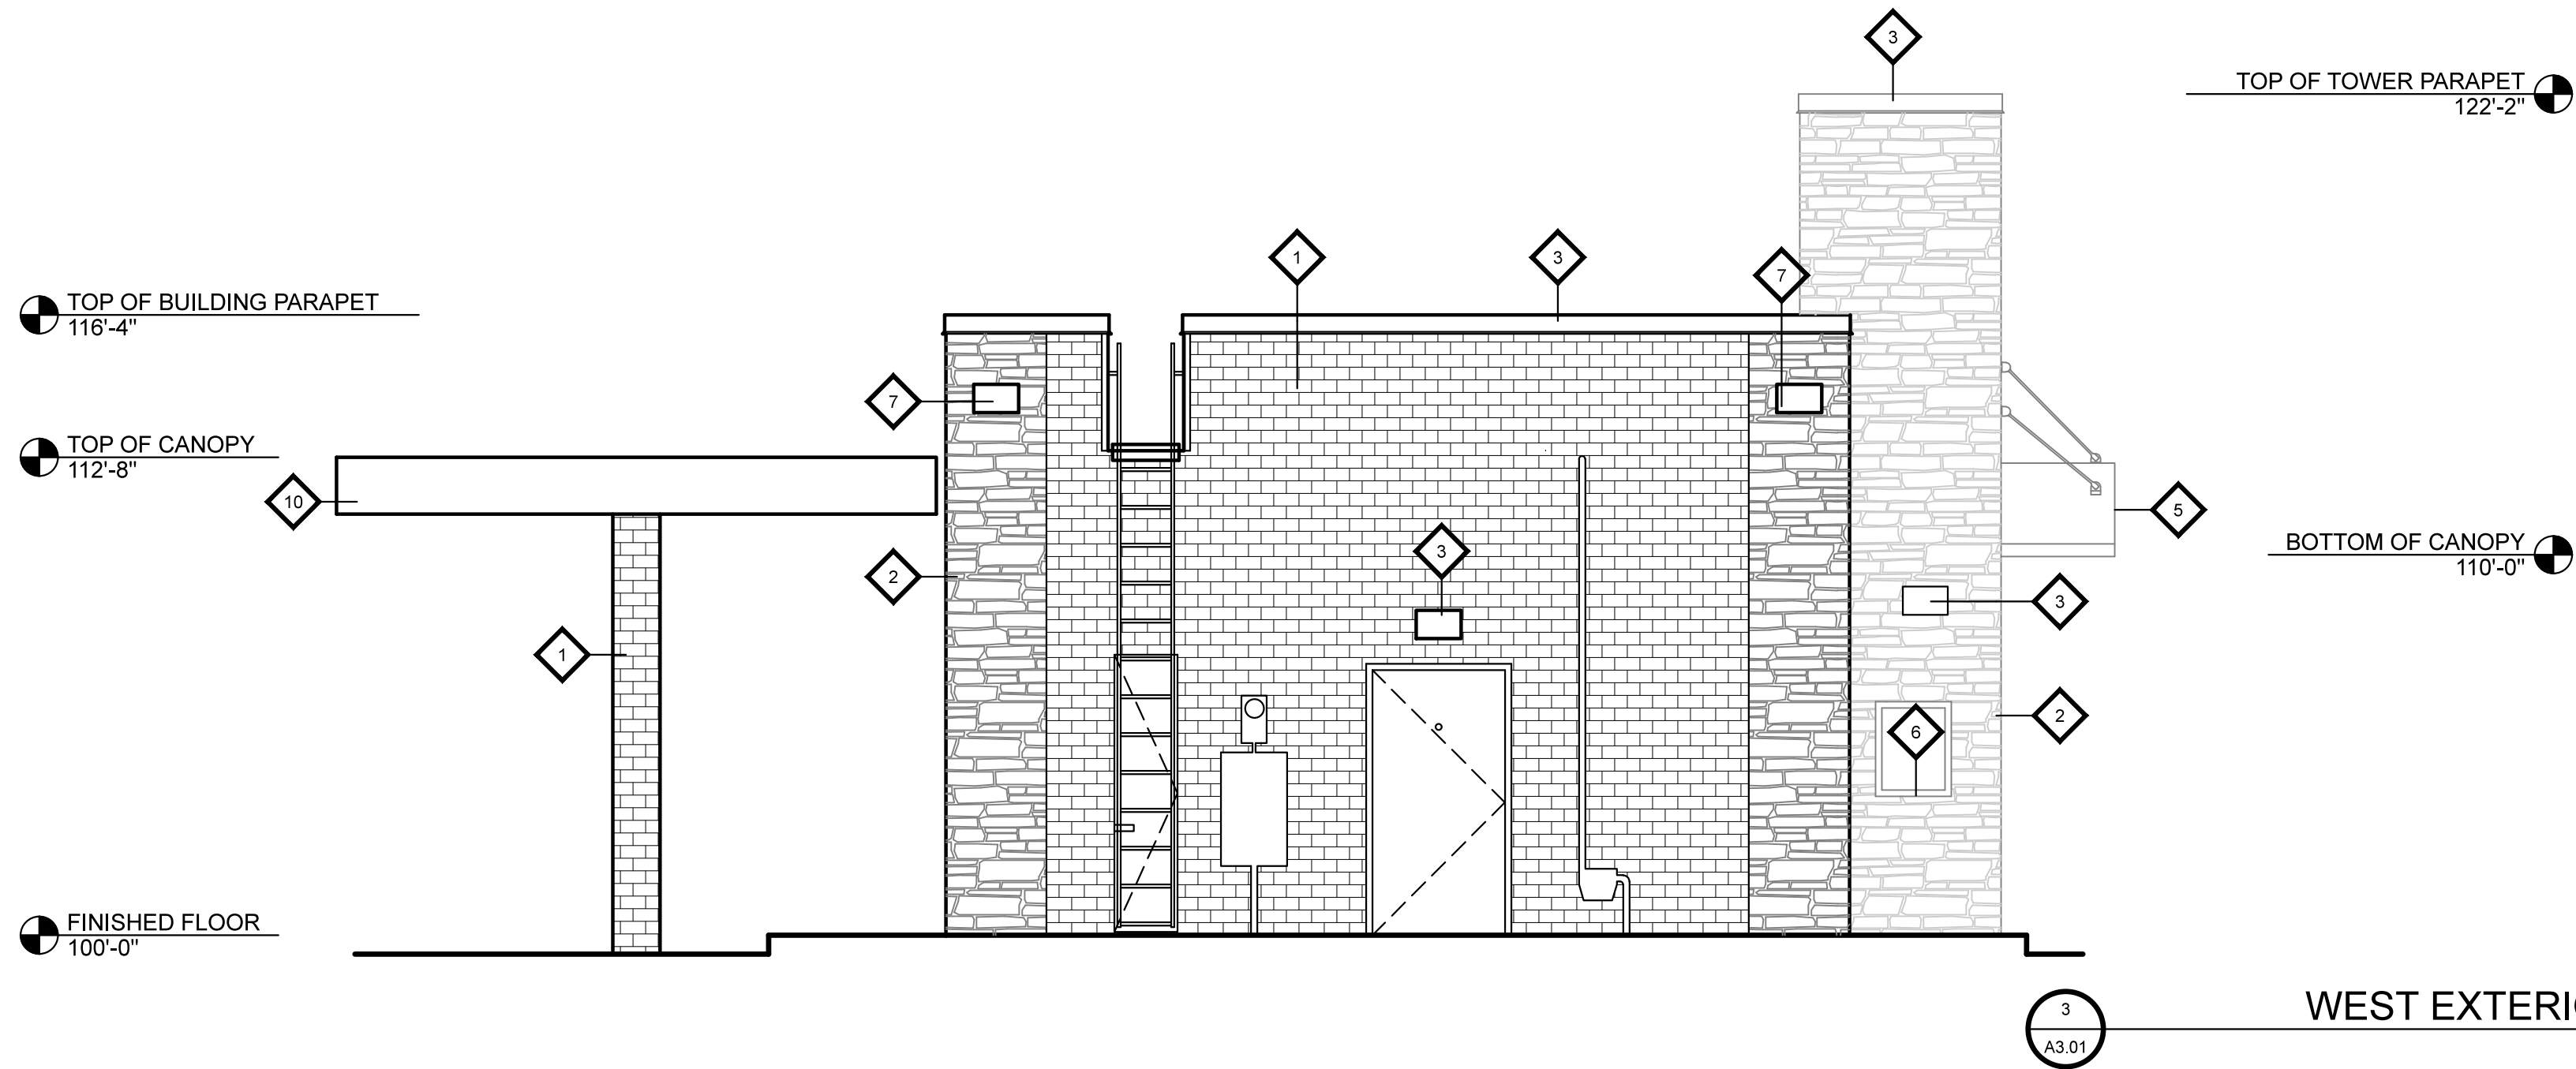

- 1 BRICK
MANUF: ACME BRICK - ELGIN PLANT
COLOR: SEDONA
- 2 STONE
MANUF: ACME NATURAL STONE
COLOR: SOUTH TEXAS BLEND CHOPPED
- 3 METAL FASCIA AND COPING
COLOR: SW#7032 WARM STONE
- 4 NOT USED
- 5 PREMANUFACTURED METAL BRONZE DRIVE-THRU
ARCH
- 6 ALUMINUM DOORS AND STOREFRONT
COLOR: BRONZE
- 7 DOWN CAST LIGHT FIXTURE
- 8 POSTER DISPLAY BOARD
- 9 NOT USED
- 10 BRONZE FASCIA AT PATIO AND CAR STALL CANOPIES

CONSULTANT:



15 Ninth Avenue North, Hopkins, MN 55343
Phone: 952.941.8860/ www.wilkusarch.com

CLIENT:



MASON HARRISON RATLIFF
ENTERPRISES, LLC
P.O. BOX 22775
OKLAHOMA CITY, OK 73123
OFFICES: 405-722-9393
FAX: 405-720-9113

PROJECT INFORMATION:

SONIC®
SONIC DRIVE-IN RESTAURANT
DENTON TAP ROAD & TOWN CENTER DRIVE
COPELL, TX
STORE #1870

SEAL:

EXHIBIT D
1 OF 2

PROJECT NO.: 2015-1676

DRAWN BY: J.A.A.

CHECKED BY: J.A.K.

ISSUE:	DATE:
ELEVATIONS	01-08-16
ELEVATIONS	04-05-16
ELEVATIONS	04-11-16

REVISION: DATE:



PROJECT LOCATION:


COPELL, TX

SHEET NUMBER / TITLE:



A3.01

EXTERIOR ELEVATIONS

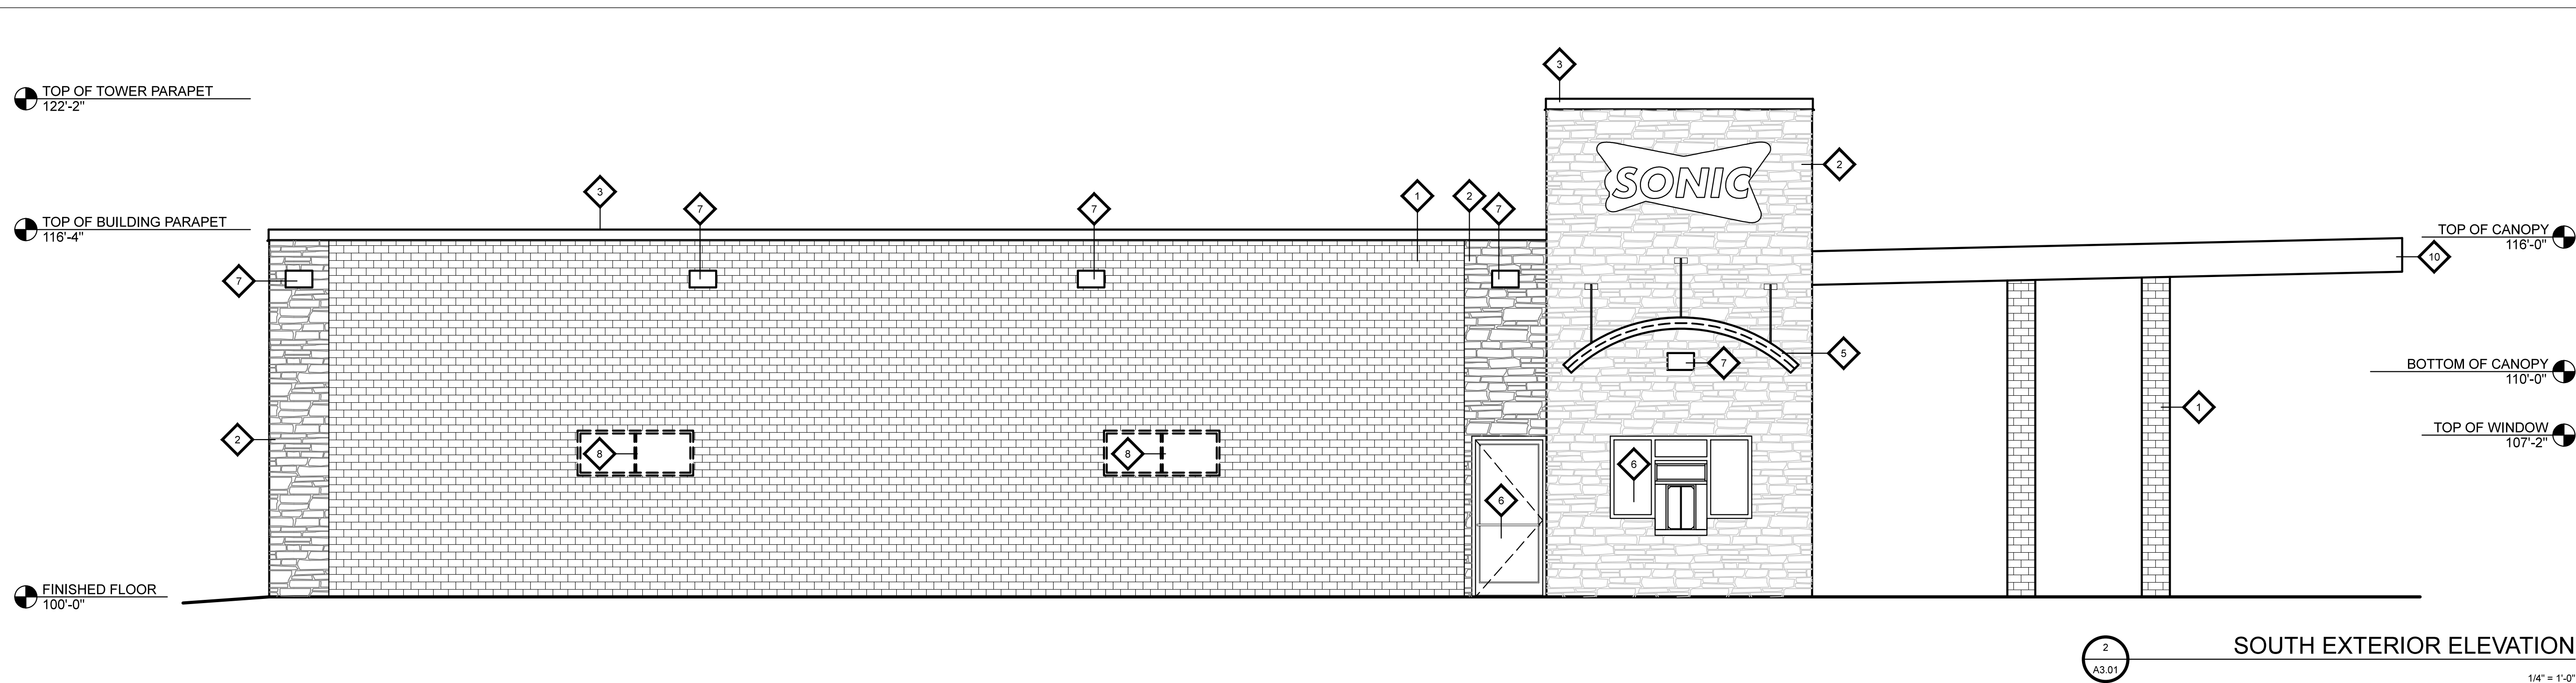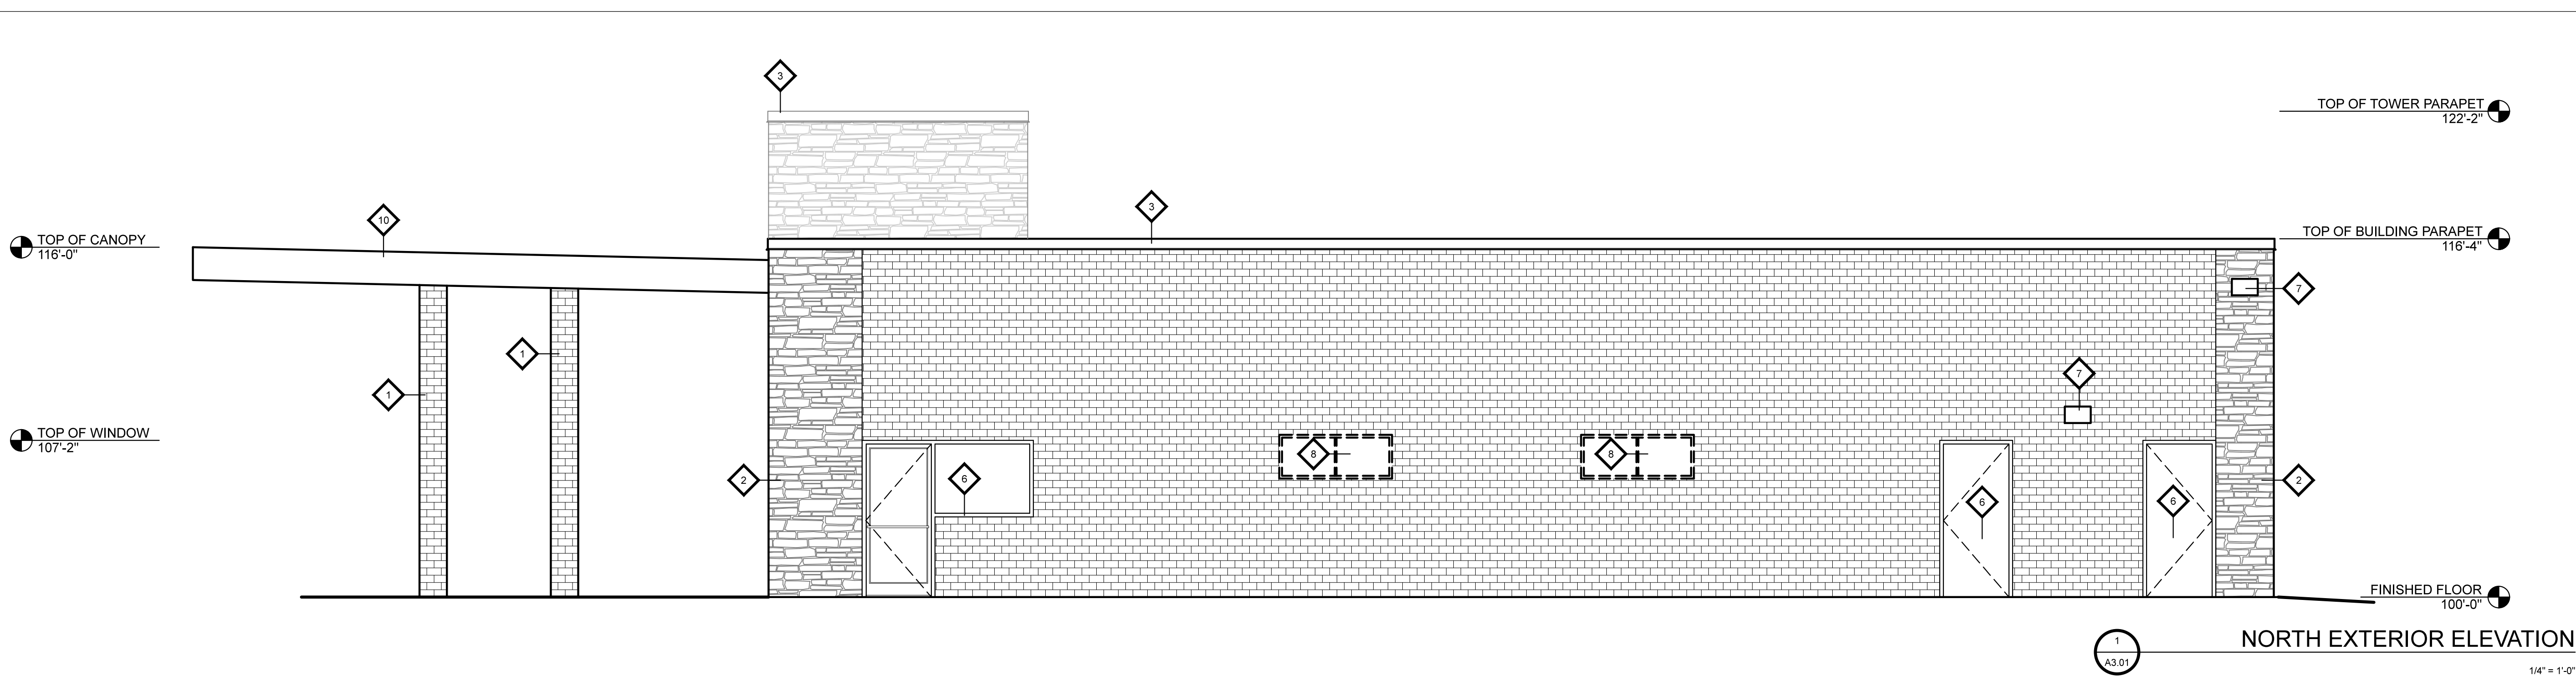

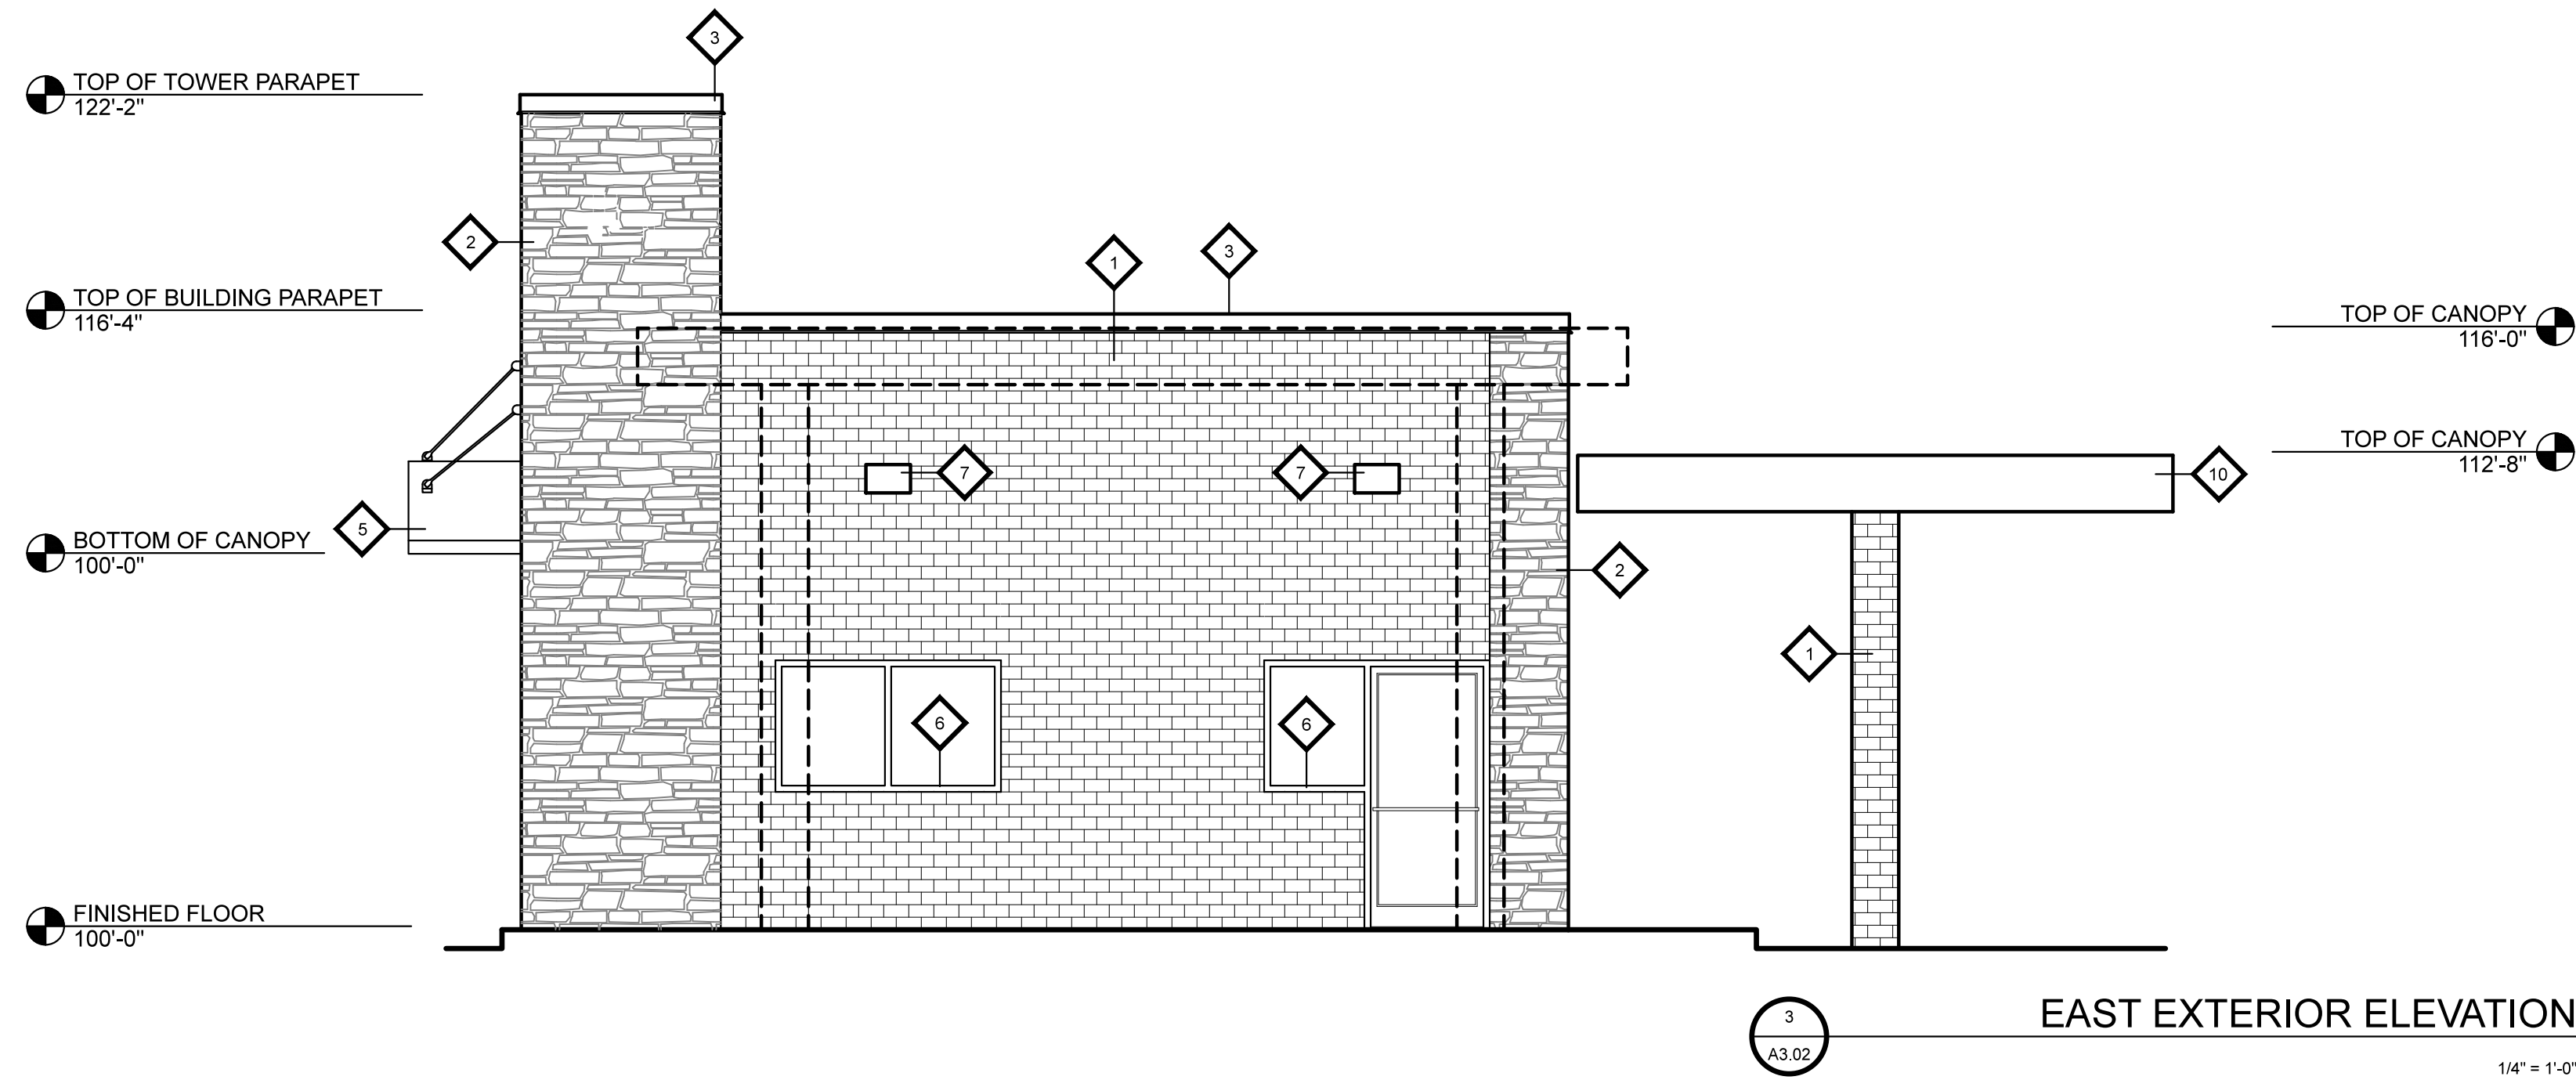

- 1 BRICK
MANUF: ACME BRICK - ELGIN PLANT
COLOR: SEDONA
- 2 STONE
MANUF: ACME NATURAL STONE
COLOR: SOUTH TEXAS BLEND CHOPPED
- 3 METAL FASCIA AND COPING
COLOR: SW#7032 WARM STONE
- 4 NOT USED
- 5 PREMANUFACTURED METAL BRONZE DRIVE-THRU
ARCH
- 6 ALUMINUM DOORS AND STOREFRONT
COLOR: BRONZE
- 7 DOWN CAST LIGHT FIXTURE
- 8 POSTER DISPLAY BOARD
- 9 NOT USED
- 10 BRONZE FASCIA AT PATIO AND CAR STALL CANOPIES

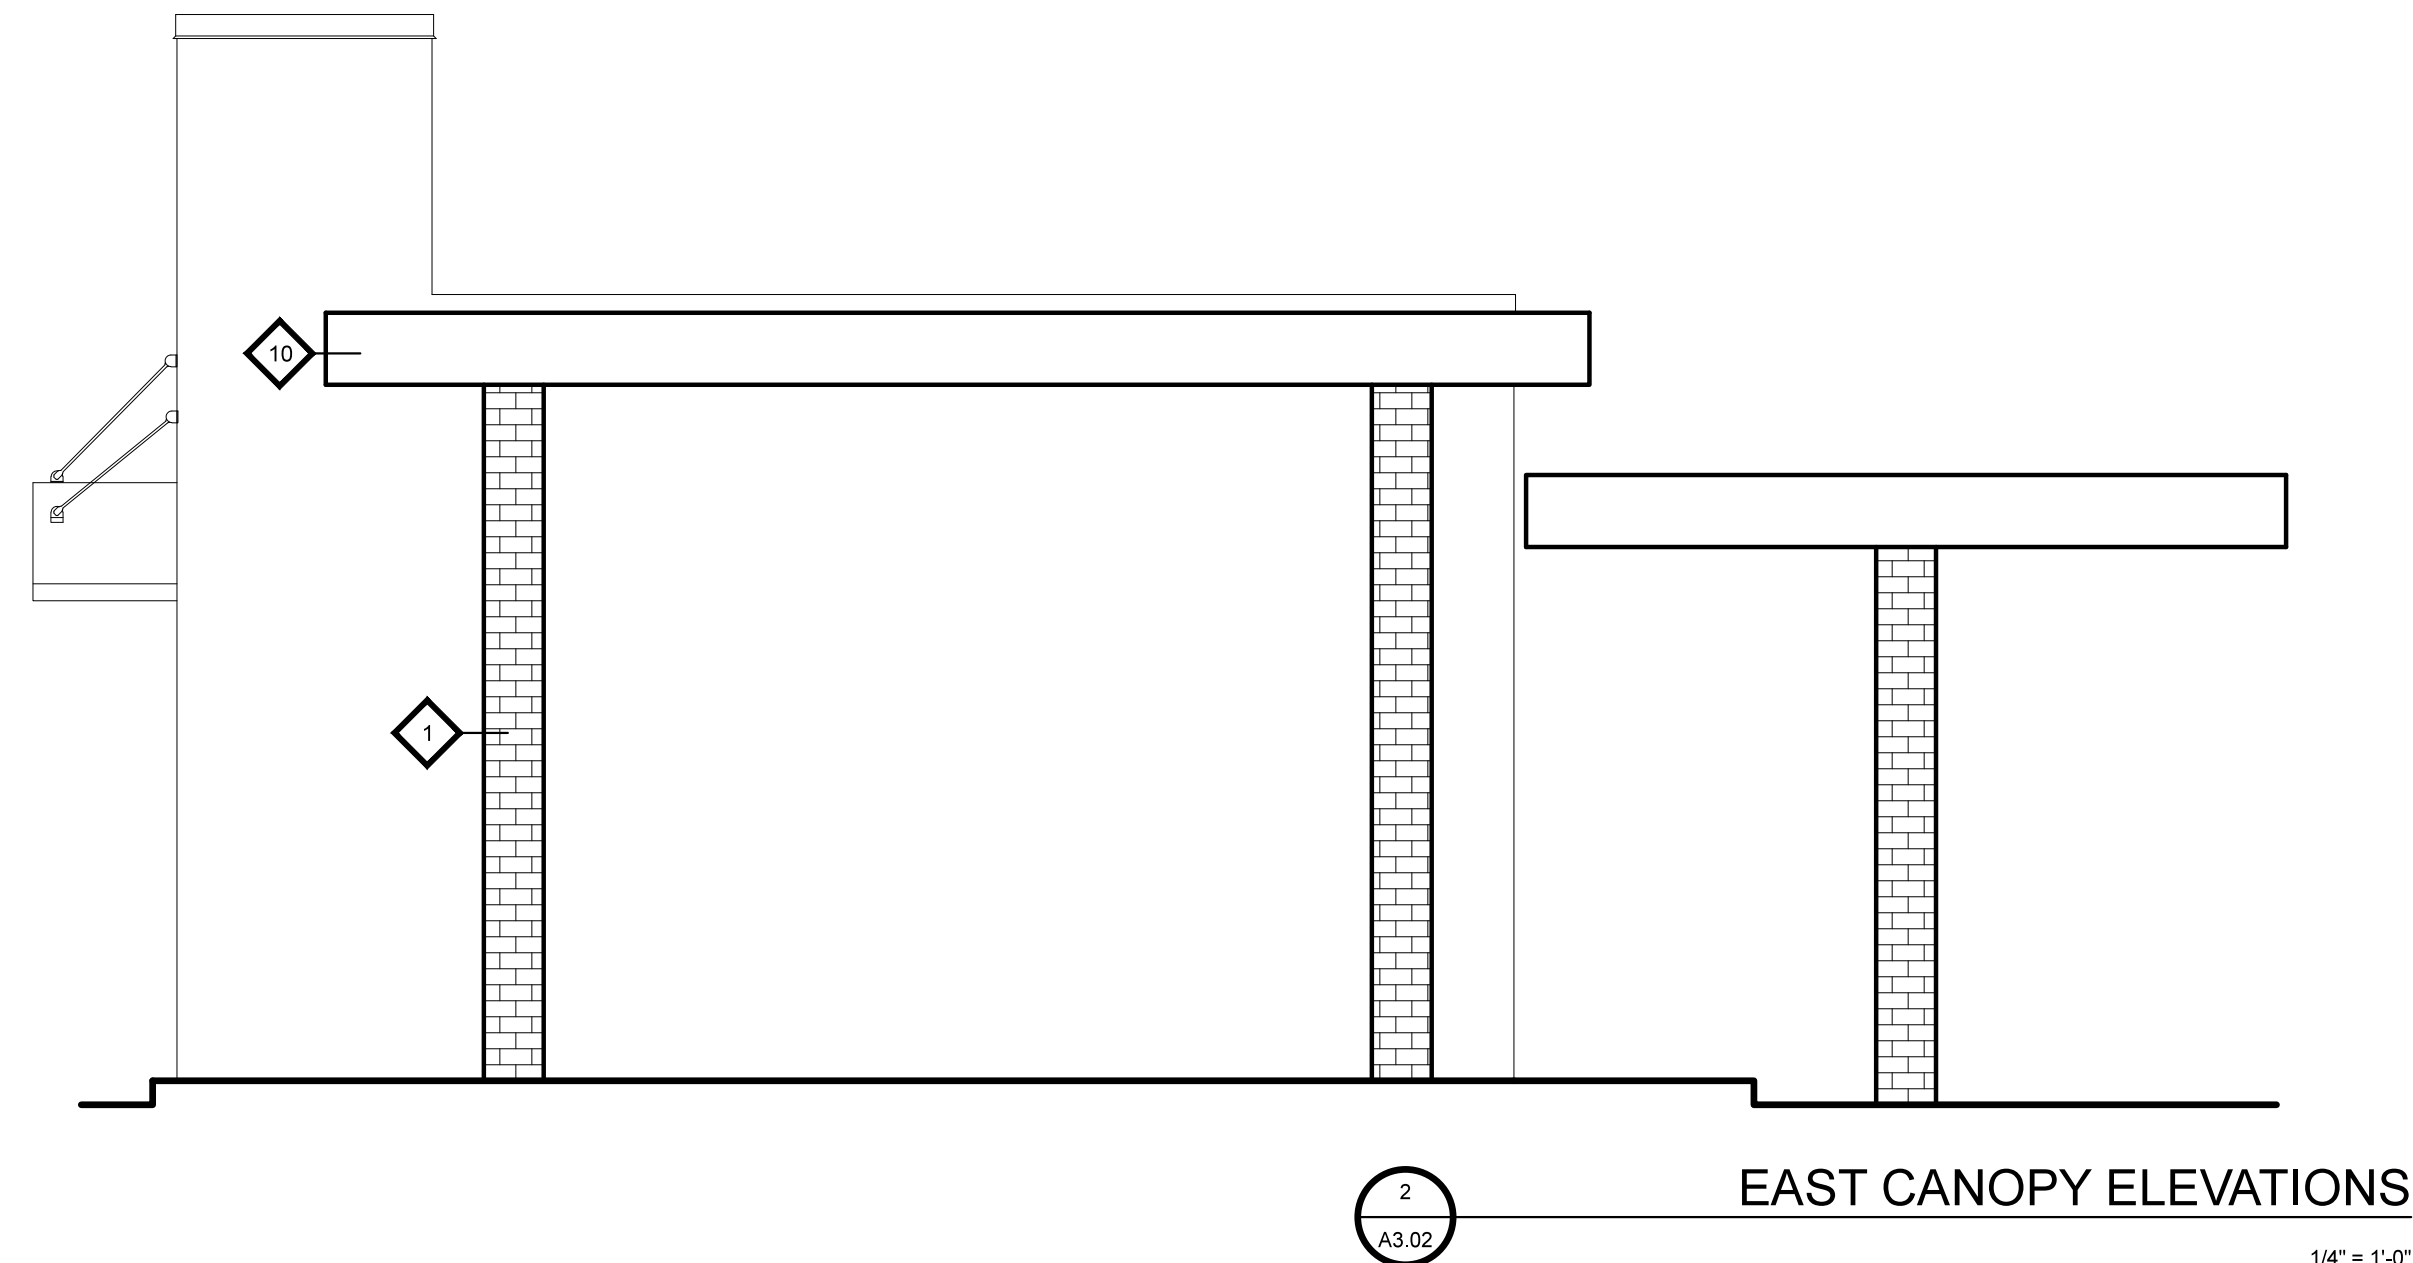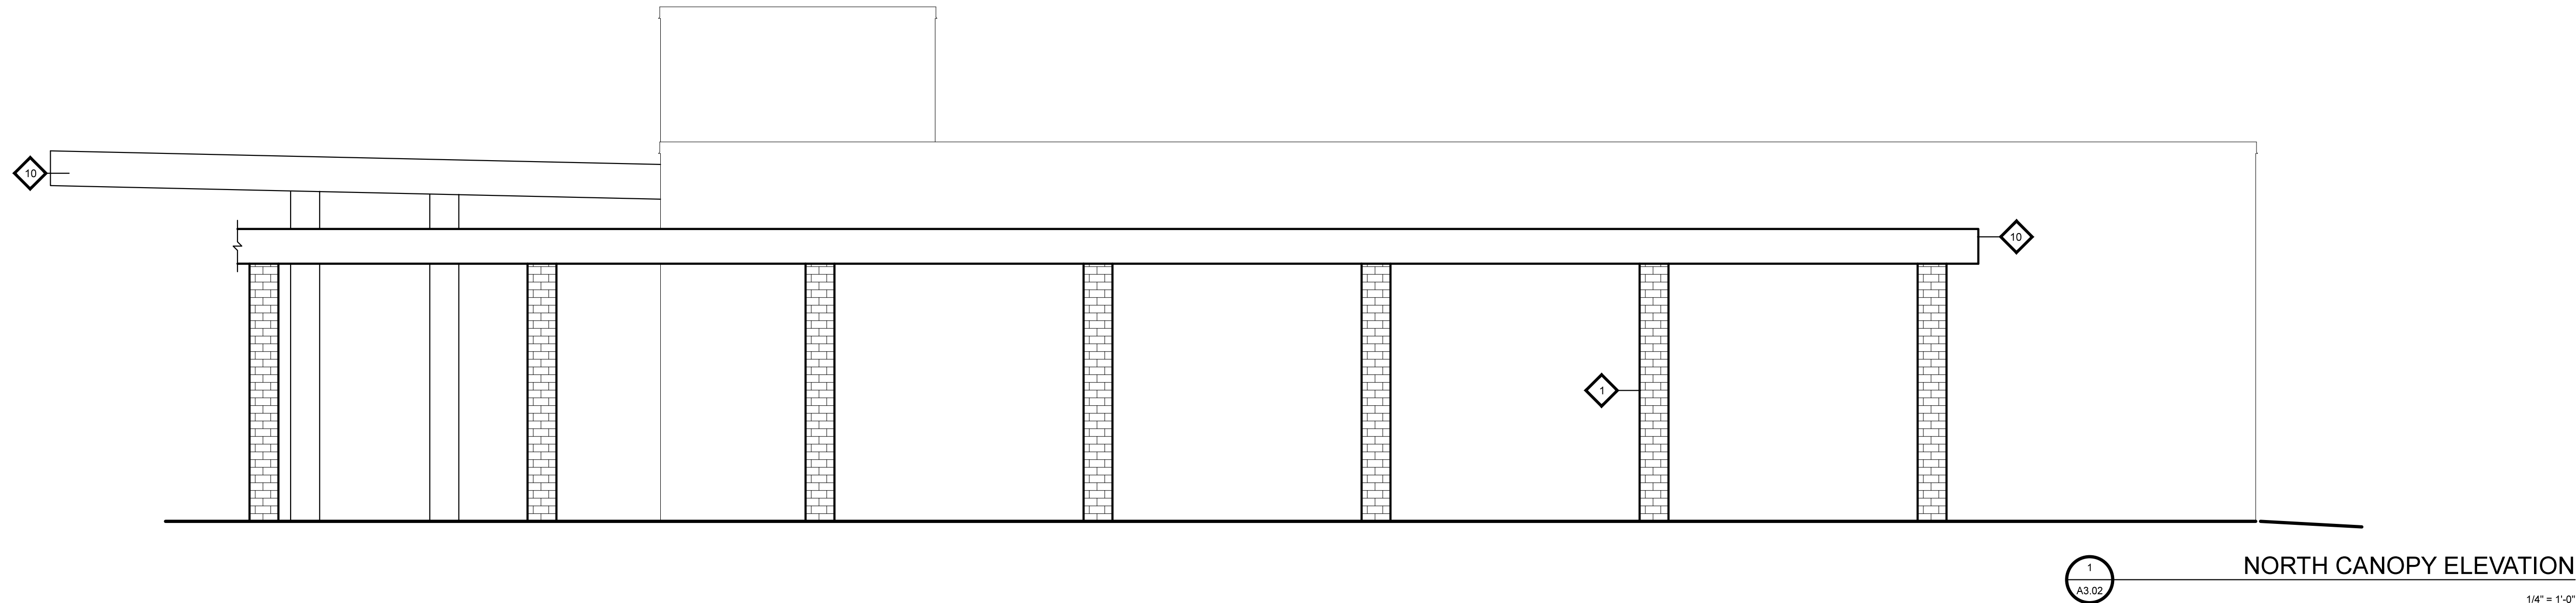

CONSULTANT:



15 Ninth Avenue North, Hopkins, MN 55343
Phone: 952.941.8860/ www.wilkusarch.com

CLIENT:



MASON HARRISON RATLIFF
ENTERPRISES, LLC
P.O. BOX 22775
OKLAHOMA CITY, OK 73123
OFFICES: 405-722-9393
FAX: 405-720-9113

PROJECT INFORMATION:

SONIC®
SONIC DRIVE-IN RESTAURANT
DENTON TAP ROAD & TOWN CENTER DRIVE
COPELL, TX
STORE #1870

SEAL:

EXHIBIT D
2 OF 2

PROJECT NO.: 2015-1676

DRAWN BY: J.A.A.

CHECKED BY: J.A.K.

ISSUE:	DATE:
ELEVATIONS	01-08-16
ELEVATIONS	04-05-16
ELEVATIONS	04-11-16

REVISION: DATE:

PROJECT LOCATION:

COPELL, TX

SHEET NUMBER / TITLE:

A3.02

EXTERIOR ELEVATIONS