

MATERIALS LEGEND

PAINT PT-1: (FIELD COLOR) PPG NO. 1003-2 "BALANCED"


PAINT PT-2 (ACCENT COLOR) PPG NO. 15-10 "PETALUMA DUST"

PAINT PT-3 CANOPIES, PPG NO. 1005-6 "OSWEGO TEA"


WINDOW FRAMES: CLEAR ANODIZED ALUMINUM

GLASS: PPG SOLARBAN 60 (GRAY TINT)


STONE: LONE STAR STONE "MARBLE FALLS CHALK"

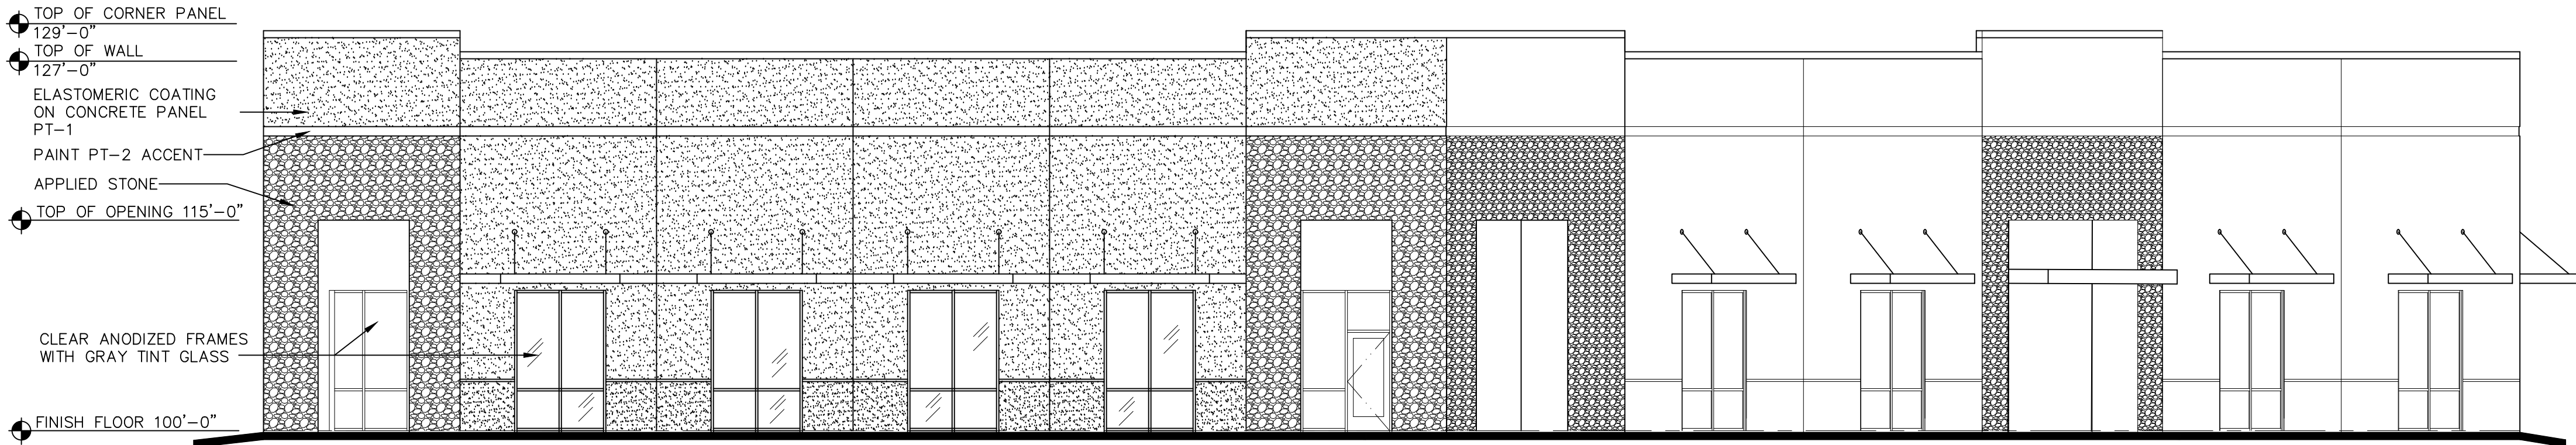


05 WEST ELEVATION
Scale: 1/8"=1'-0"

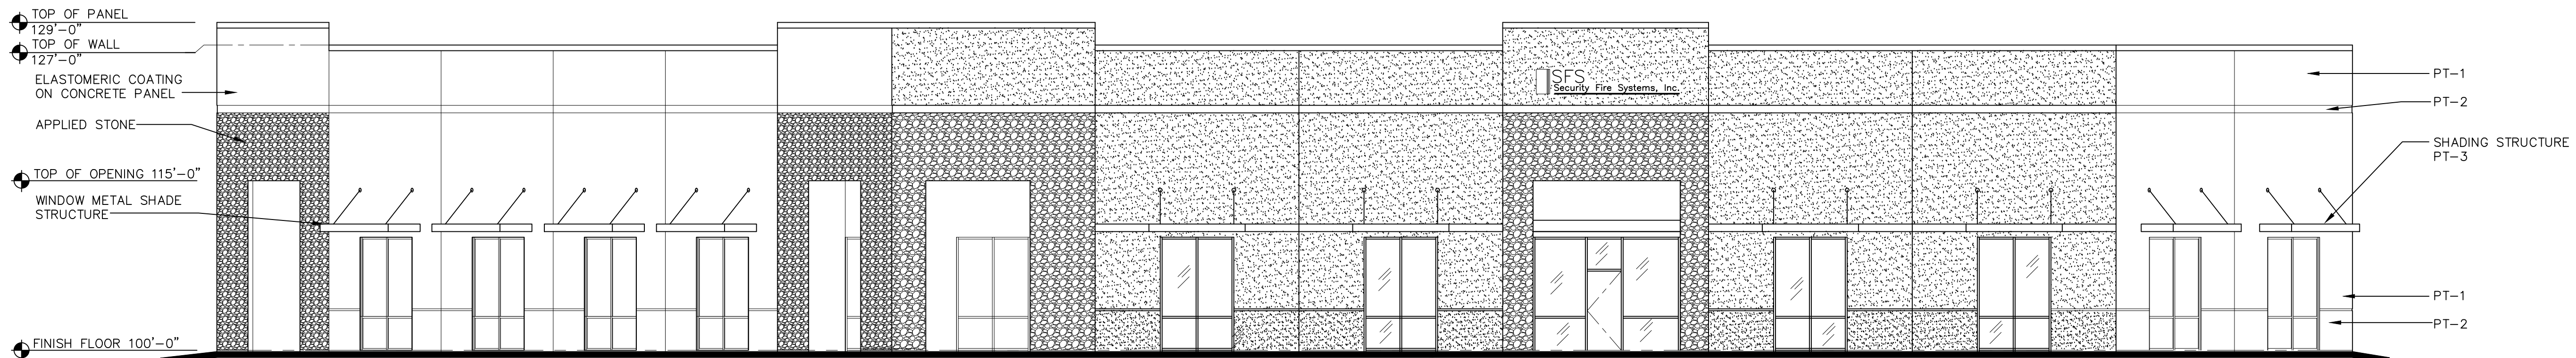


04 SOUTHWEST ELEVATION
Scale: 1/8"=1'-0"

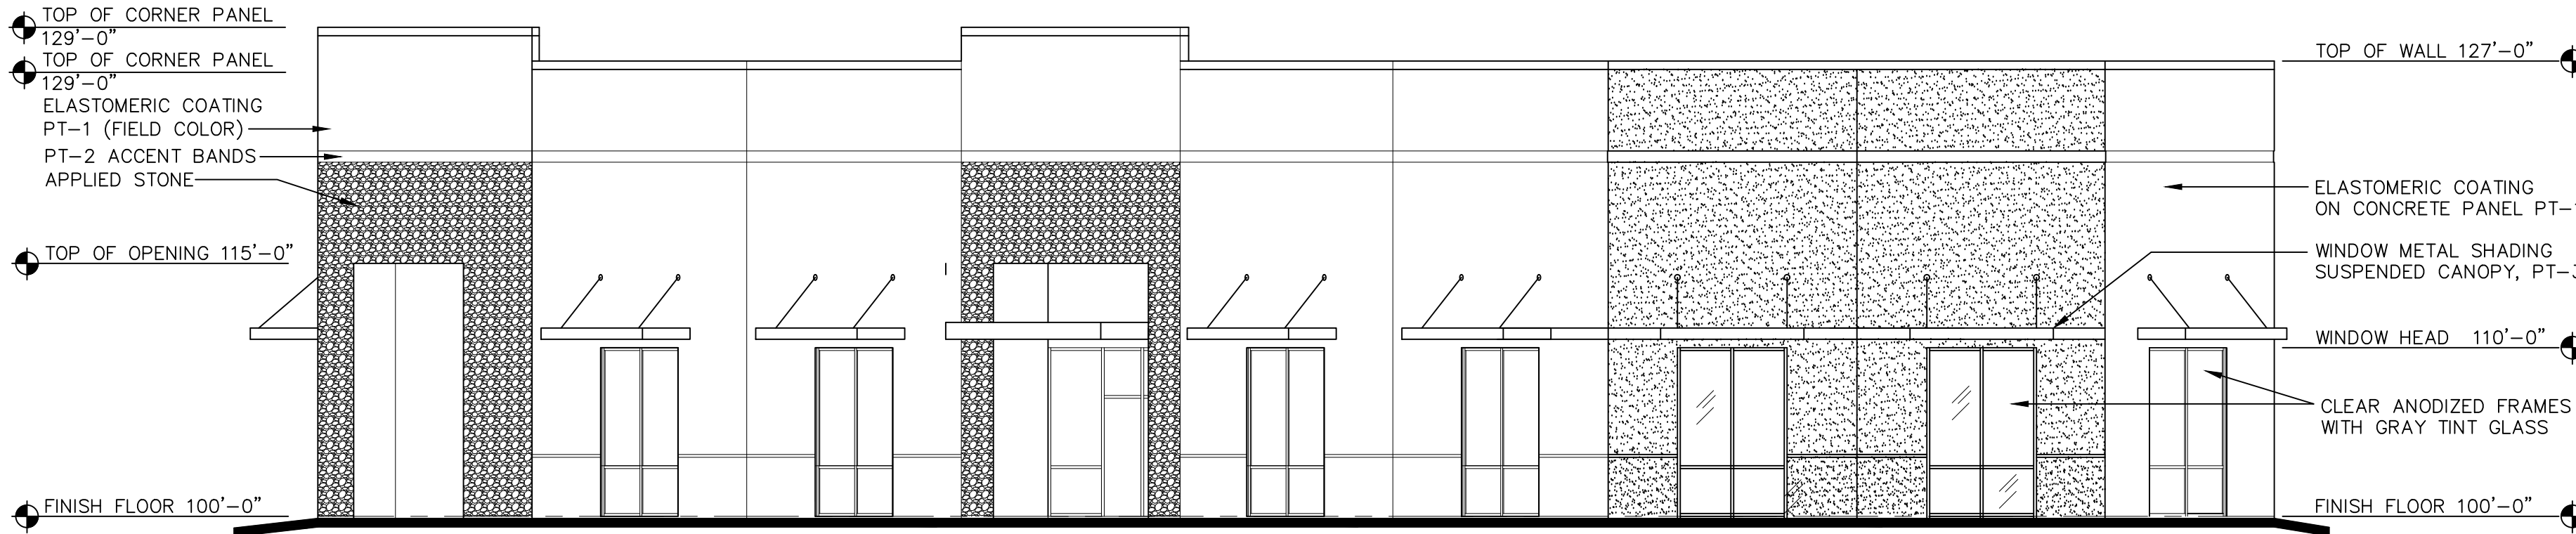

03 SOUTH ELEVATION
Scale: 1/8"=1'-0"

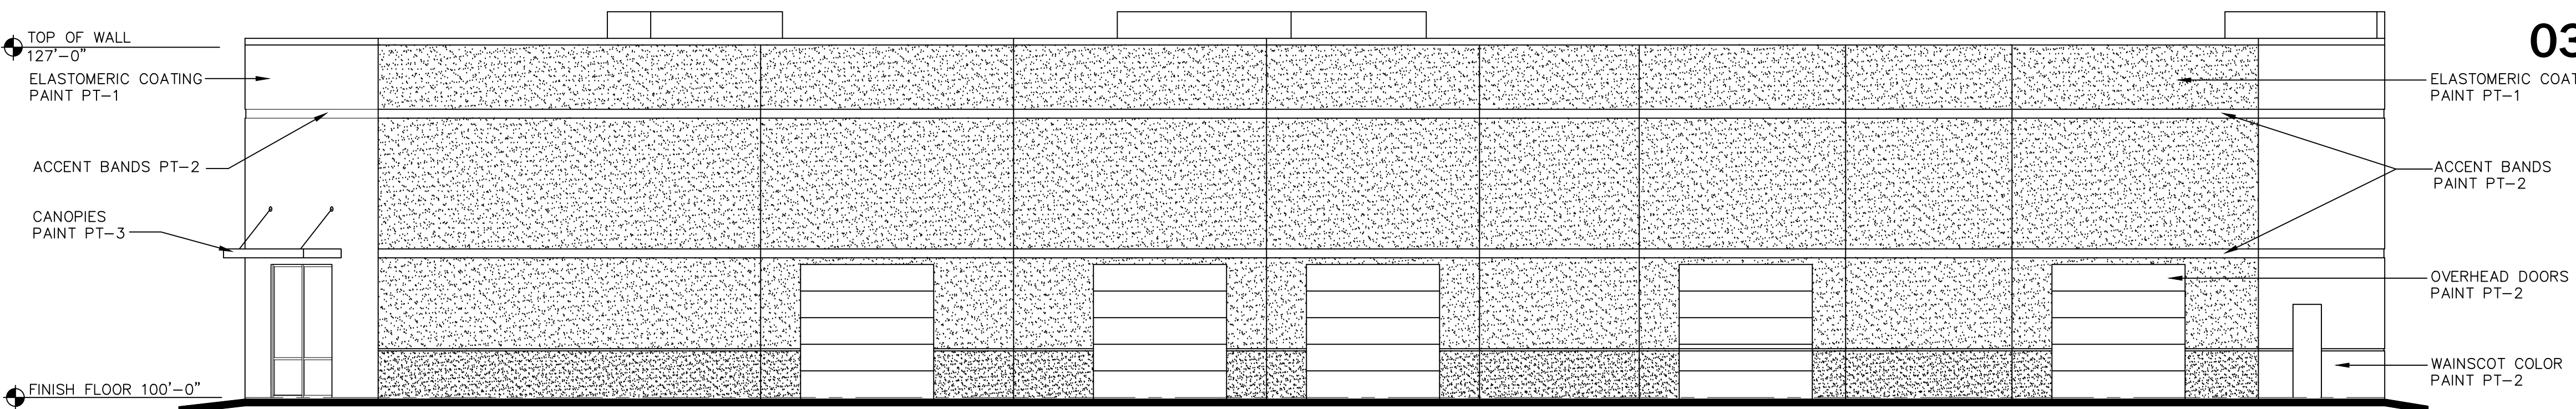

02 EAST ELEVATION
Scale: 1/8"=1'-0"

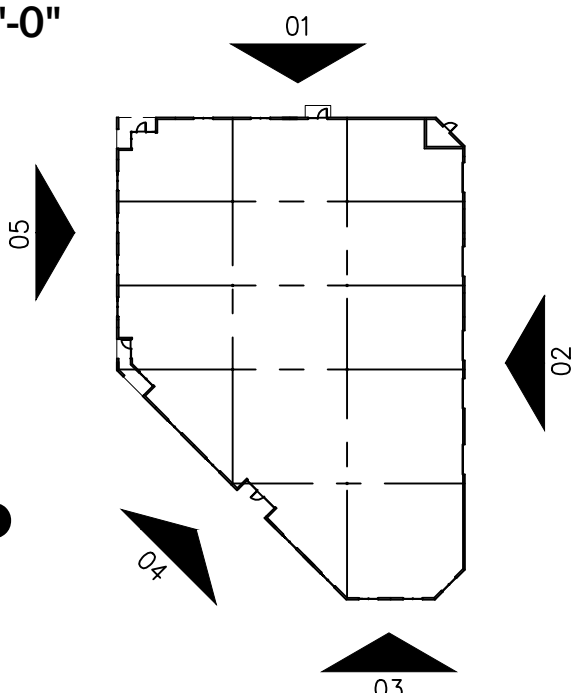

KEY MAP

01 NORTH ELEVATION
Scale: 1/8"=1'-0"

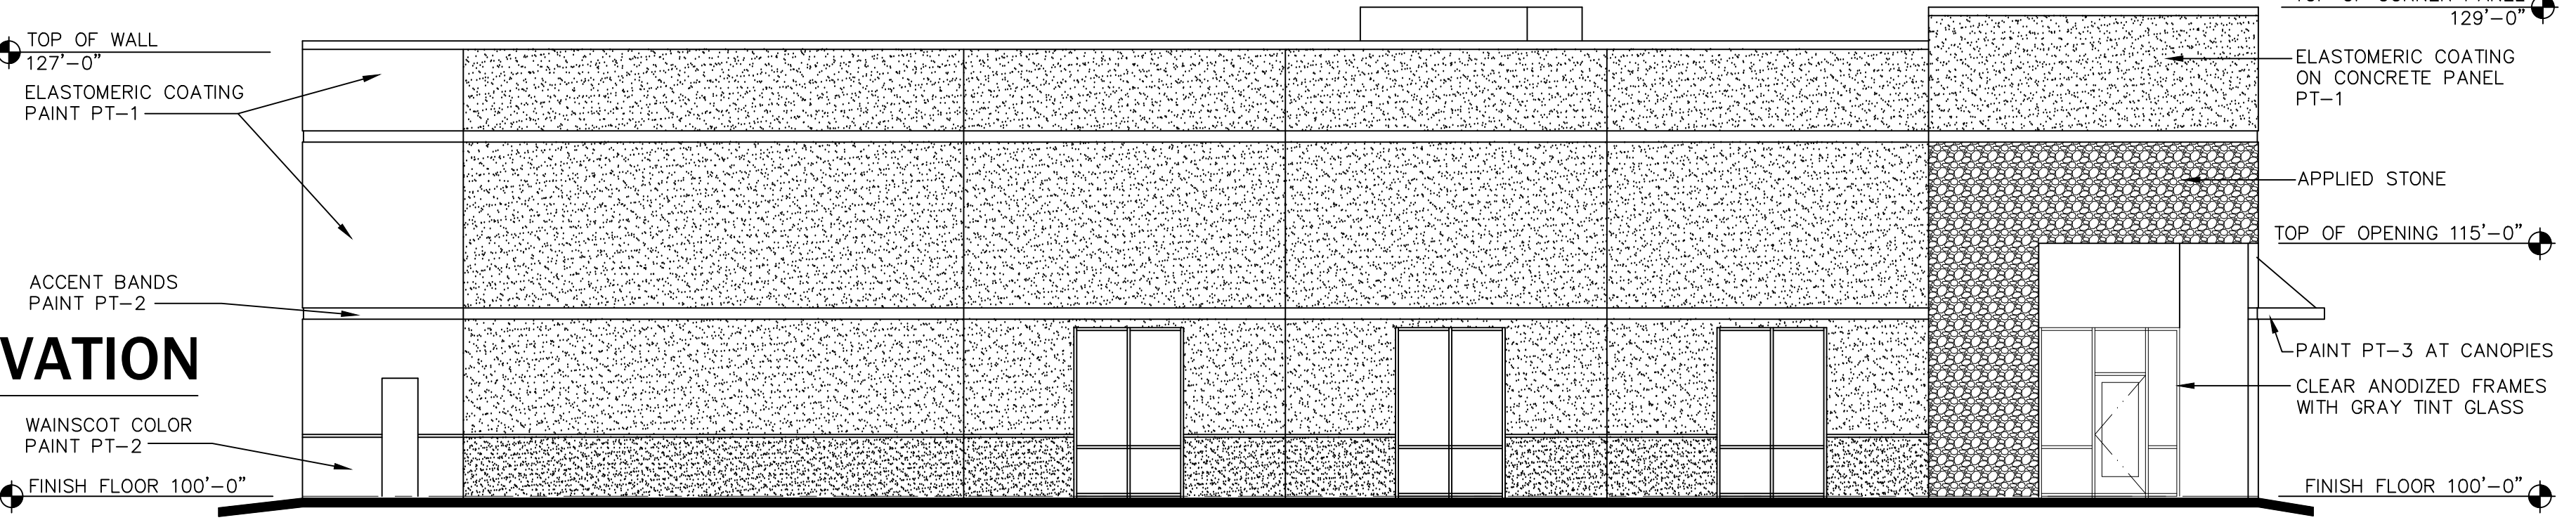


Exhibit "F"
1 of 3

THESE PLANS ARE NOT
COMPLETE AND SHALL
NOT BE USED FOR
CONSTRUCTION

REVISIONS	BY
*	
*	
*	
*	
*	

DATE ISSUE FOR CITY COUNCIL SEPT. 13, 2016
DRAWN GF
CHECKED GF
SCALE AS SHOWN
JOB NO. 163
SHEET




05 WEST ELEVATION
Scale: 1/8"=1'-0"




04 SOUTHWEST ELEVATION
Scale: 1/8"=1'-0"



03 SOUTH ELEVATION
Scale: 1/8"=1'-0"

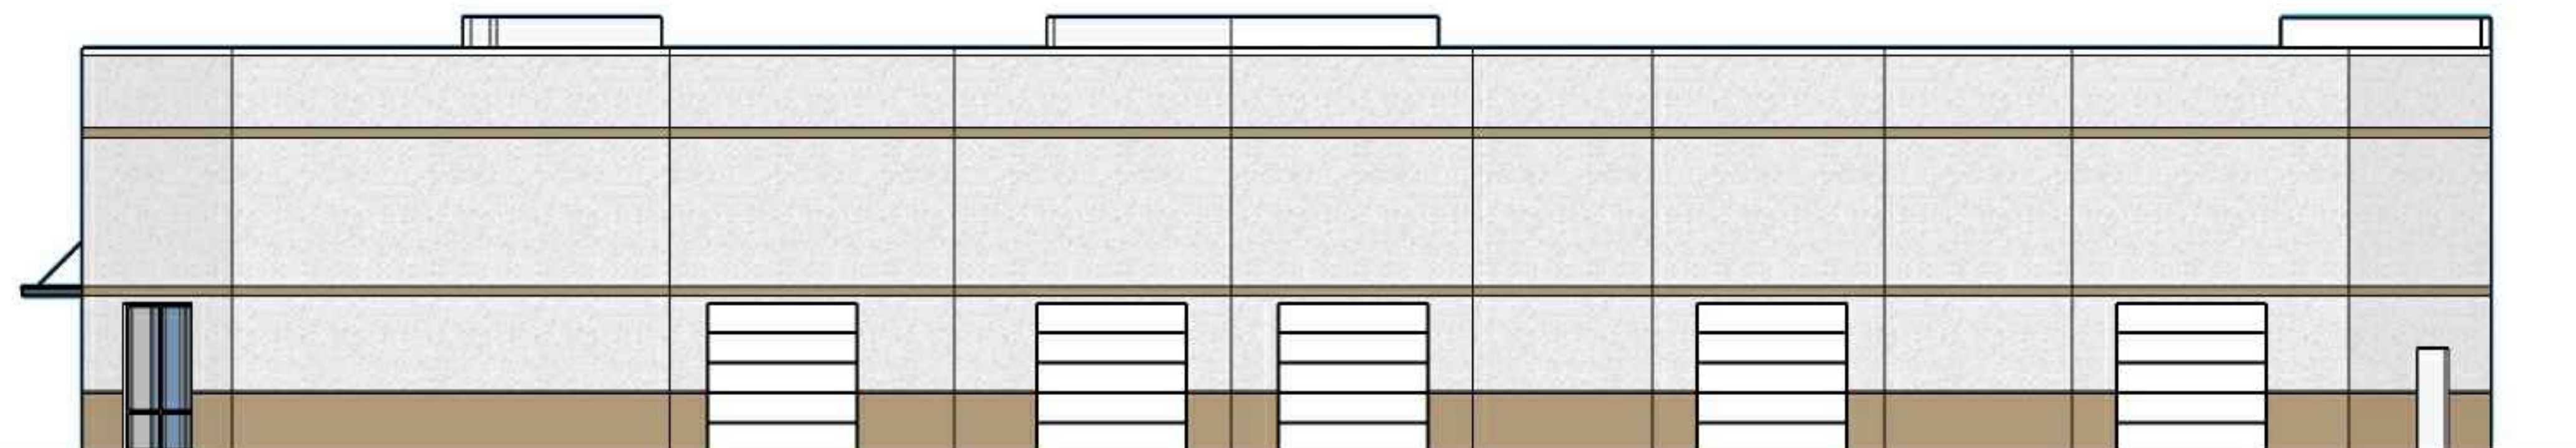

02 EAST ELEVATION
Scale: 1/8"=1'-0"

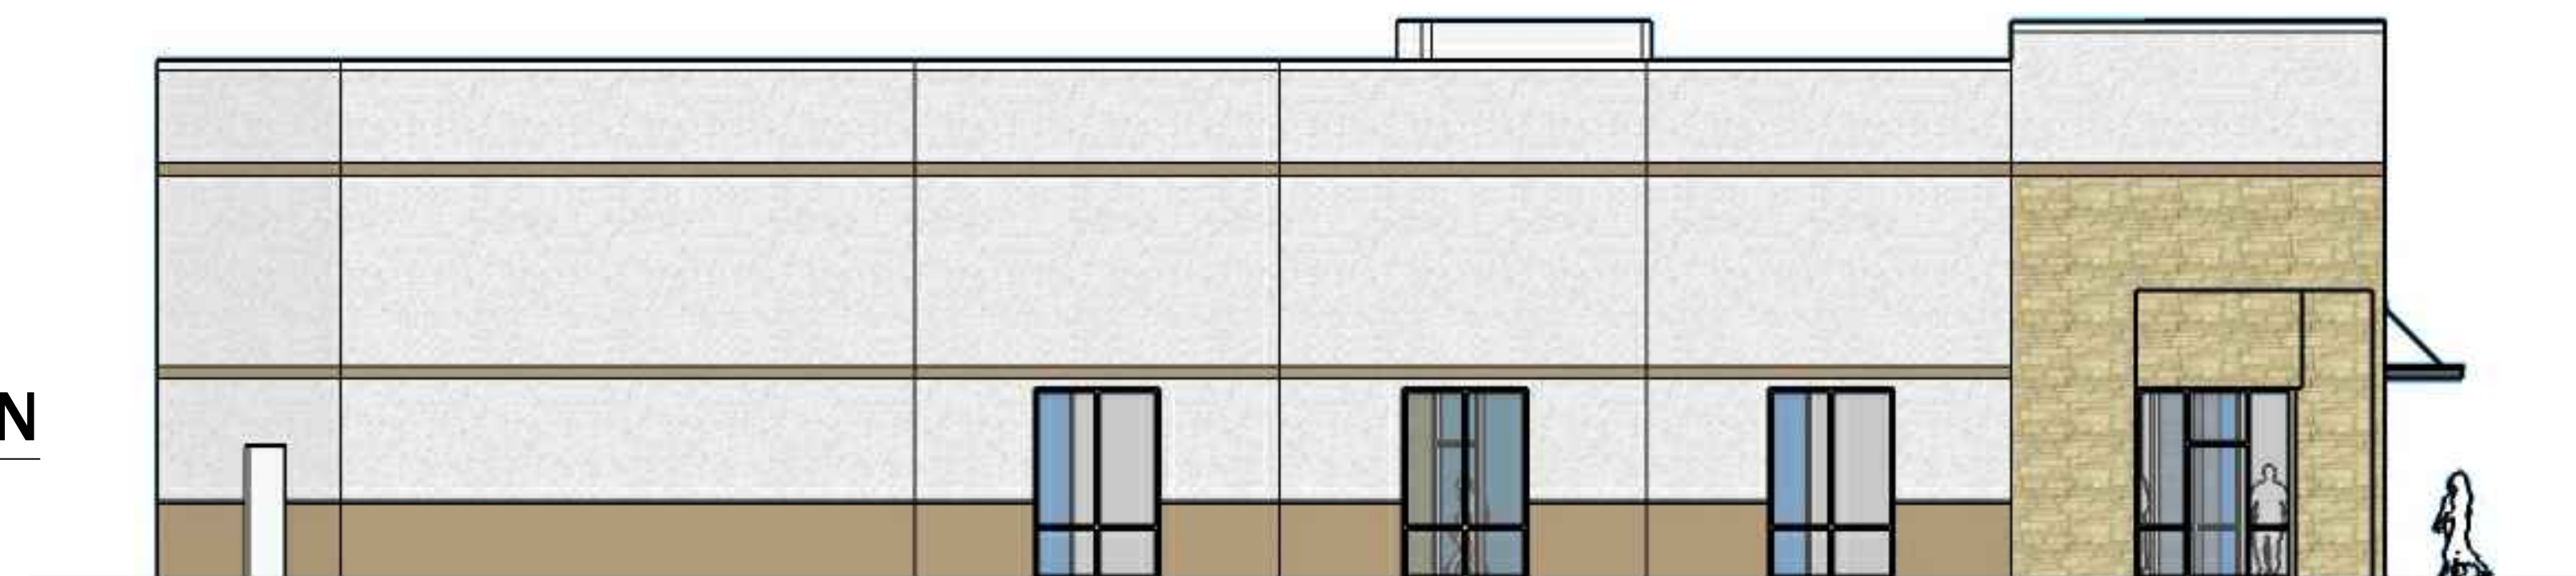

01 NORTH ELEVATION
Scale: 1/8"=1'-0"

Exhibit "F"
2 of 3

©2016

GPF
Architects
LLC

509 W. BETHEL ROAD
SUITE 100
COPPELL, TEXAS 75019
TEL: (972) 824-7966

CONSULTANTS
LANDSCAPE ARCHITECTURE
AWR DESIGNS, LLC
Ft. Worth, Texas

THESE PLANS ARE NOT
COMPLETE AND SHALL
NOT BE USED FOR
CONSTRUCTION

A NEW FACILITY FOR

SFS
Security Fire Systems, Inc.

196 S. Freeport Parkway
Coppell, Texas 75019

REVISIONS	BY
*	
*	
*	
*	
*	

DATE FOR DRG JULY 20, 2016
DRAWN GF
CHECKED GF
SCALE AS SHOWN
JOB NO. 163
SHEET

A3.1

OF SHEETS




04 WEST PERSPECTIVE



03 SOUTHWEST PERSPECTIVE



02 WEST PERSPECTIVE

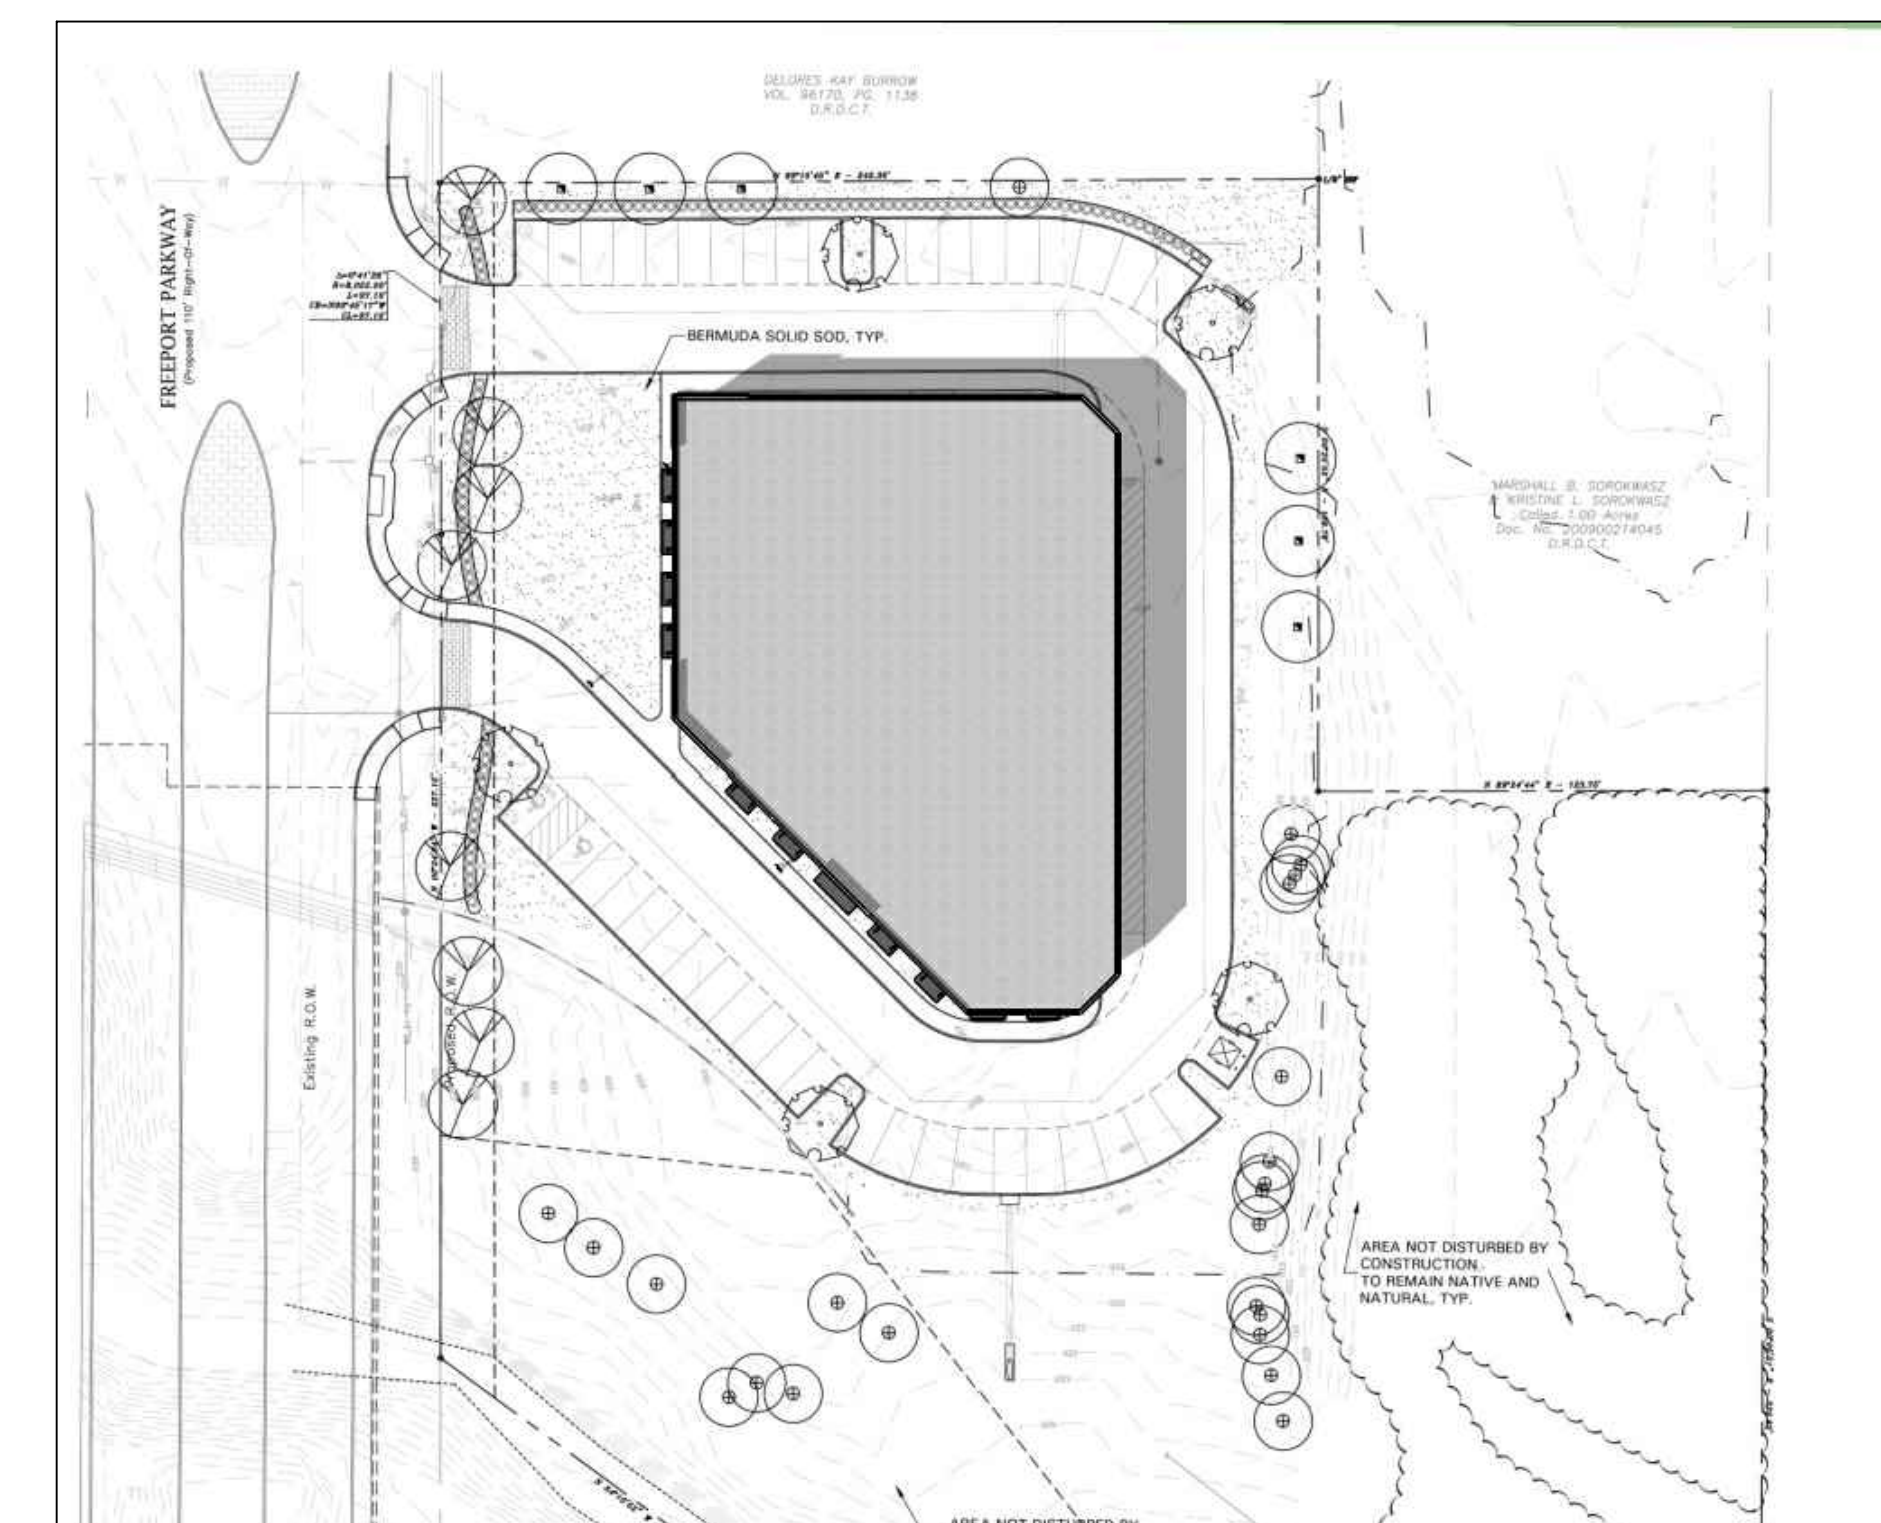

01 LANDSCAPE PERSPECTIVE