[illegible]

Engineer:



EAST STAR DESIGN
P.O. BOX 53
FORNEY, TX 75126 USA
(214) 469-7176 (972) 200-7176
www.EastStarDesign.com
Archited@EastStarDesign.com
TX Firm Reg. # BR 1785

Sun Holdings
Point West Development Phase II
1-635 4 Beltline Coppell, TX

Site Details

Project number	14020.2
Date	1/12/2017 11:48:48 AM

Drawn by

24

Scale	As indicated
1	1
2	2
3	3
100	100

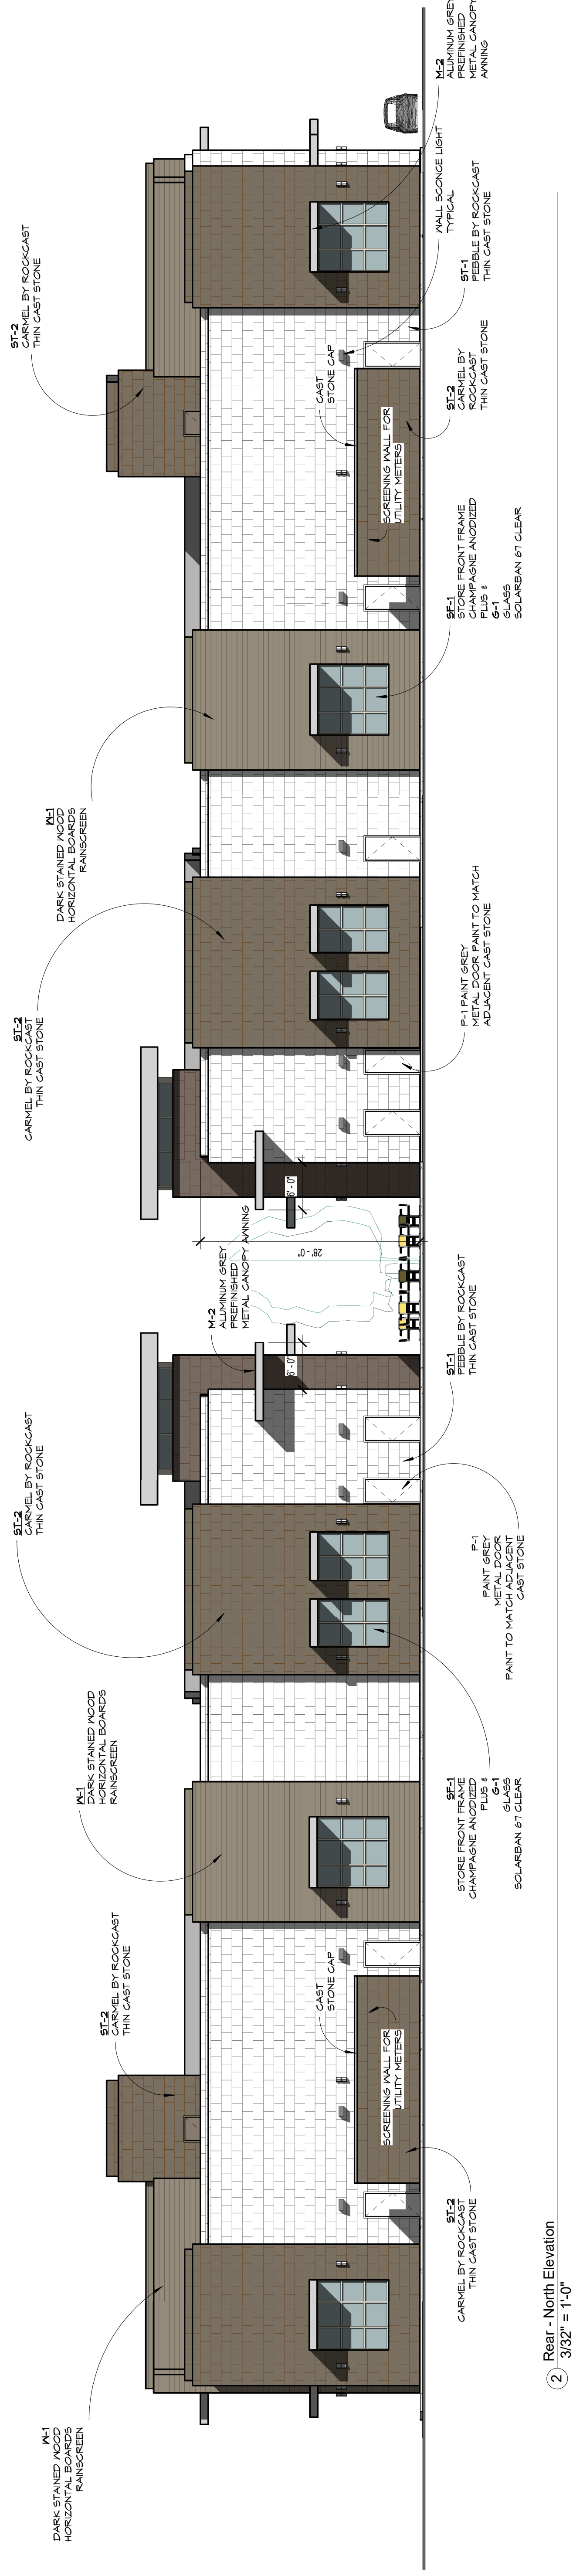
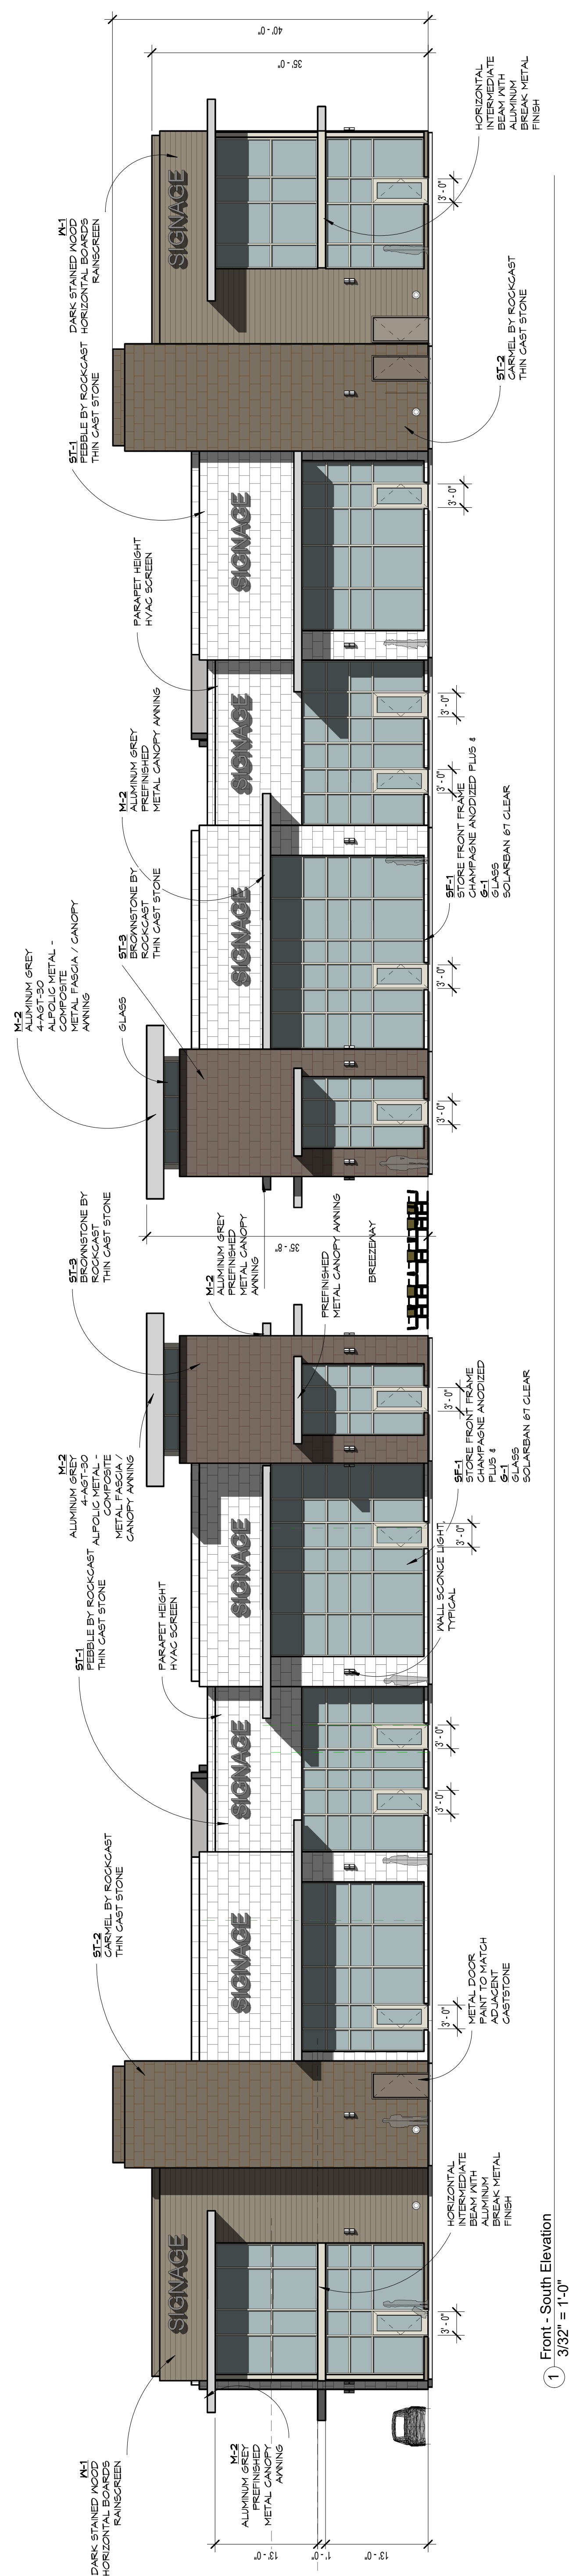
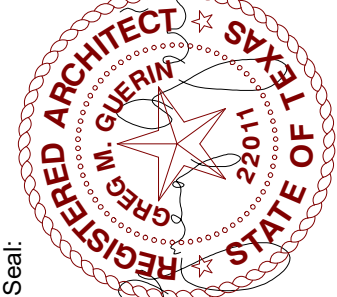



Exhibit "D"

2 of 5


2 of 5

Engineer:	 EASTMAN DESIGN P.O. BOX 153 FORNEY, TX 75126 USA (214) 687-1776 (972) 200-7340 www.eastmndesign.com info@eastmndesign.com TX Fill Reg. # BR 1735
	Sun Holdings Point West Development Phase II I-635 @ Beltline Coppell, TX
Elevation: 	Project number 14020 2 Date 1/12/2011 1/14/11 AM Drawn by GG Checked by - A3
State: Registered Architect Green M. Quinn 2201 State of Texas	Scale As indicated


[illegible]

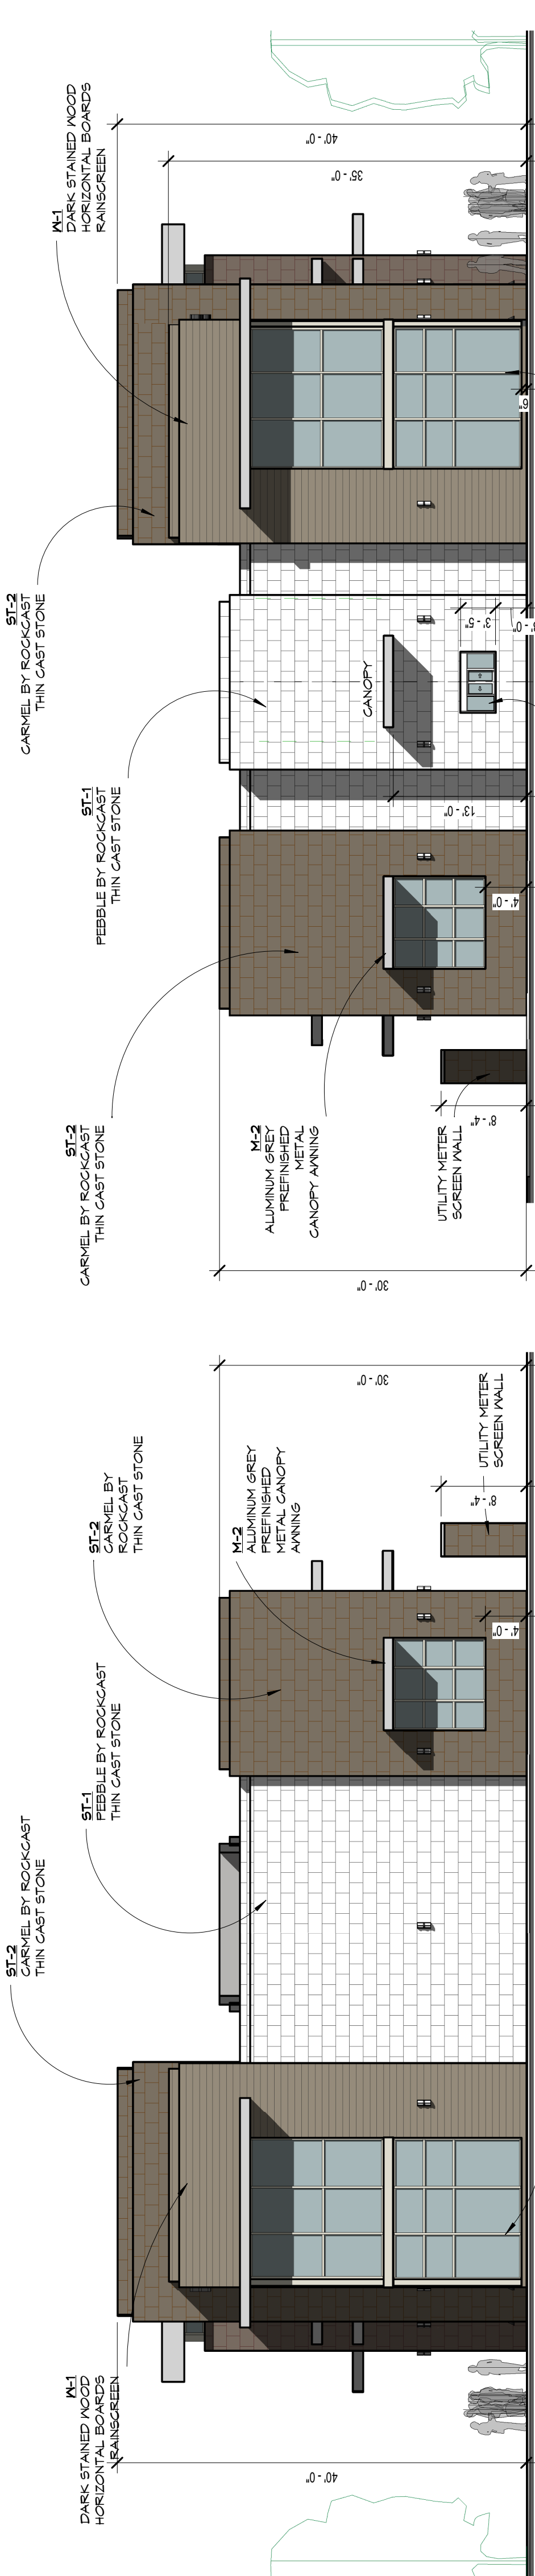

② Right-East Elevation
3/32" = 1'-0"

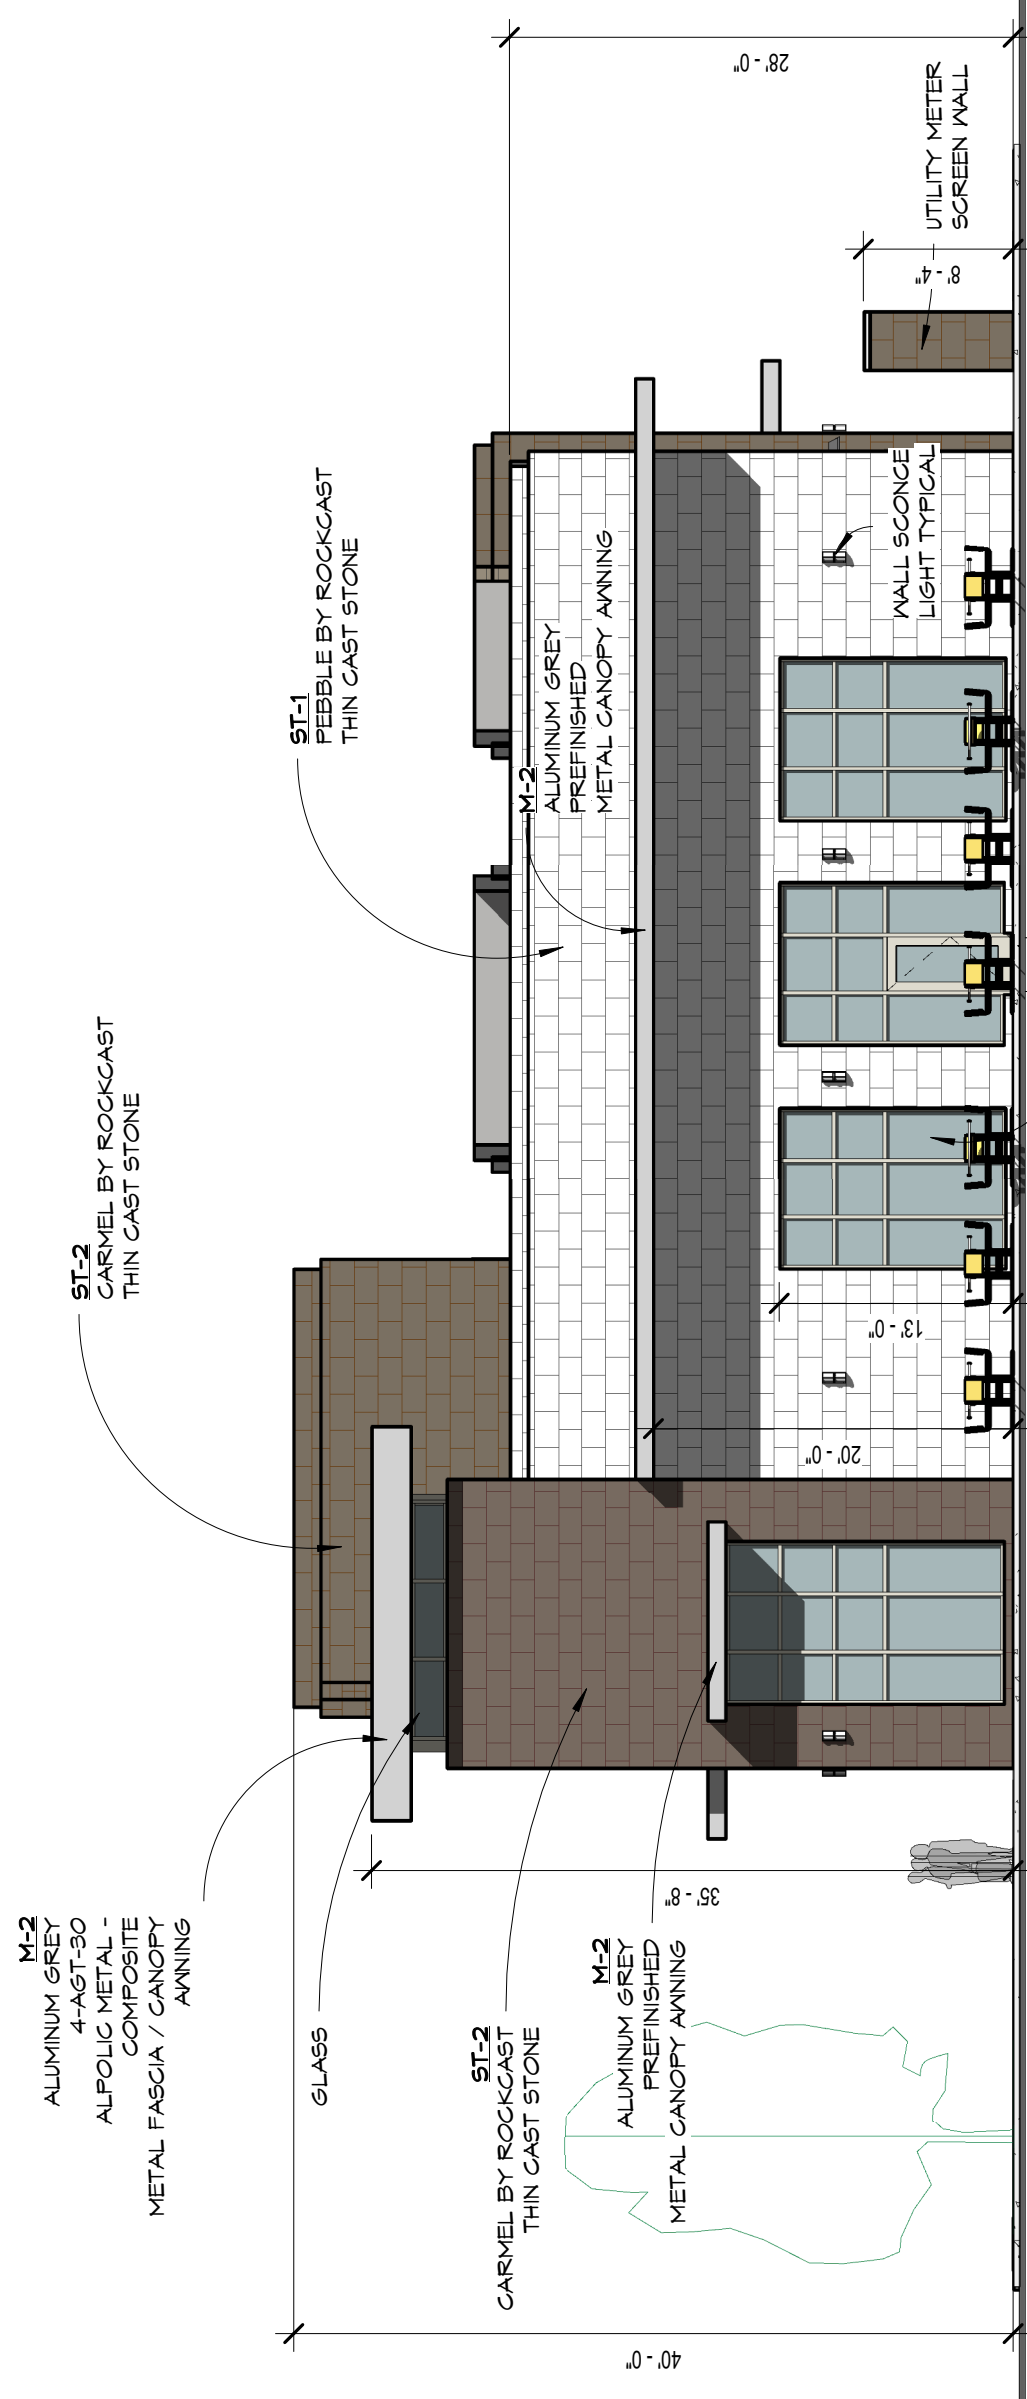

④ East Courtyard Elevation
3/32" = 1'-0"

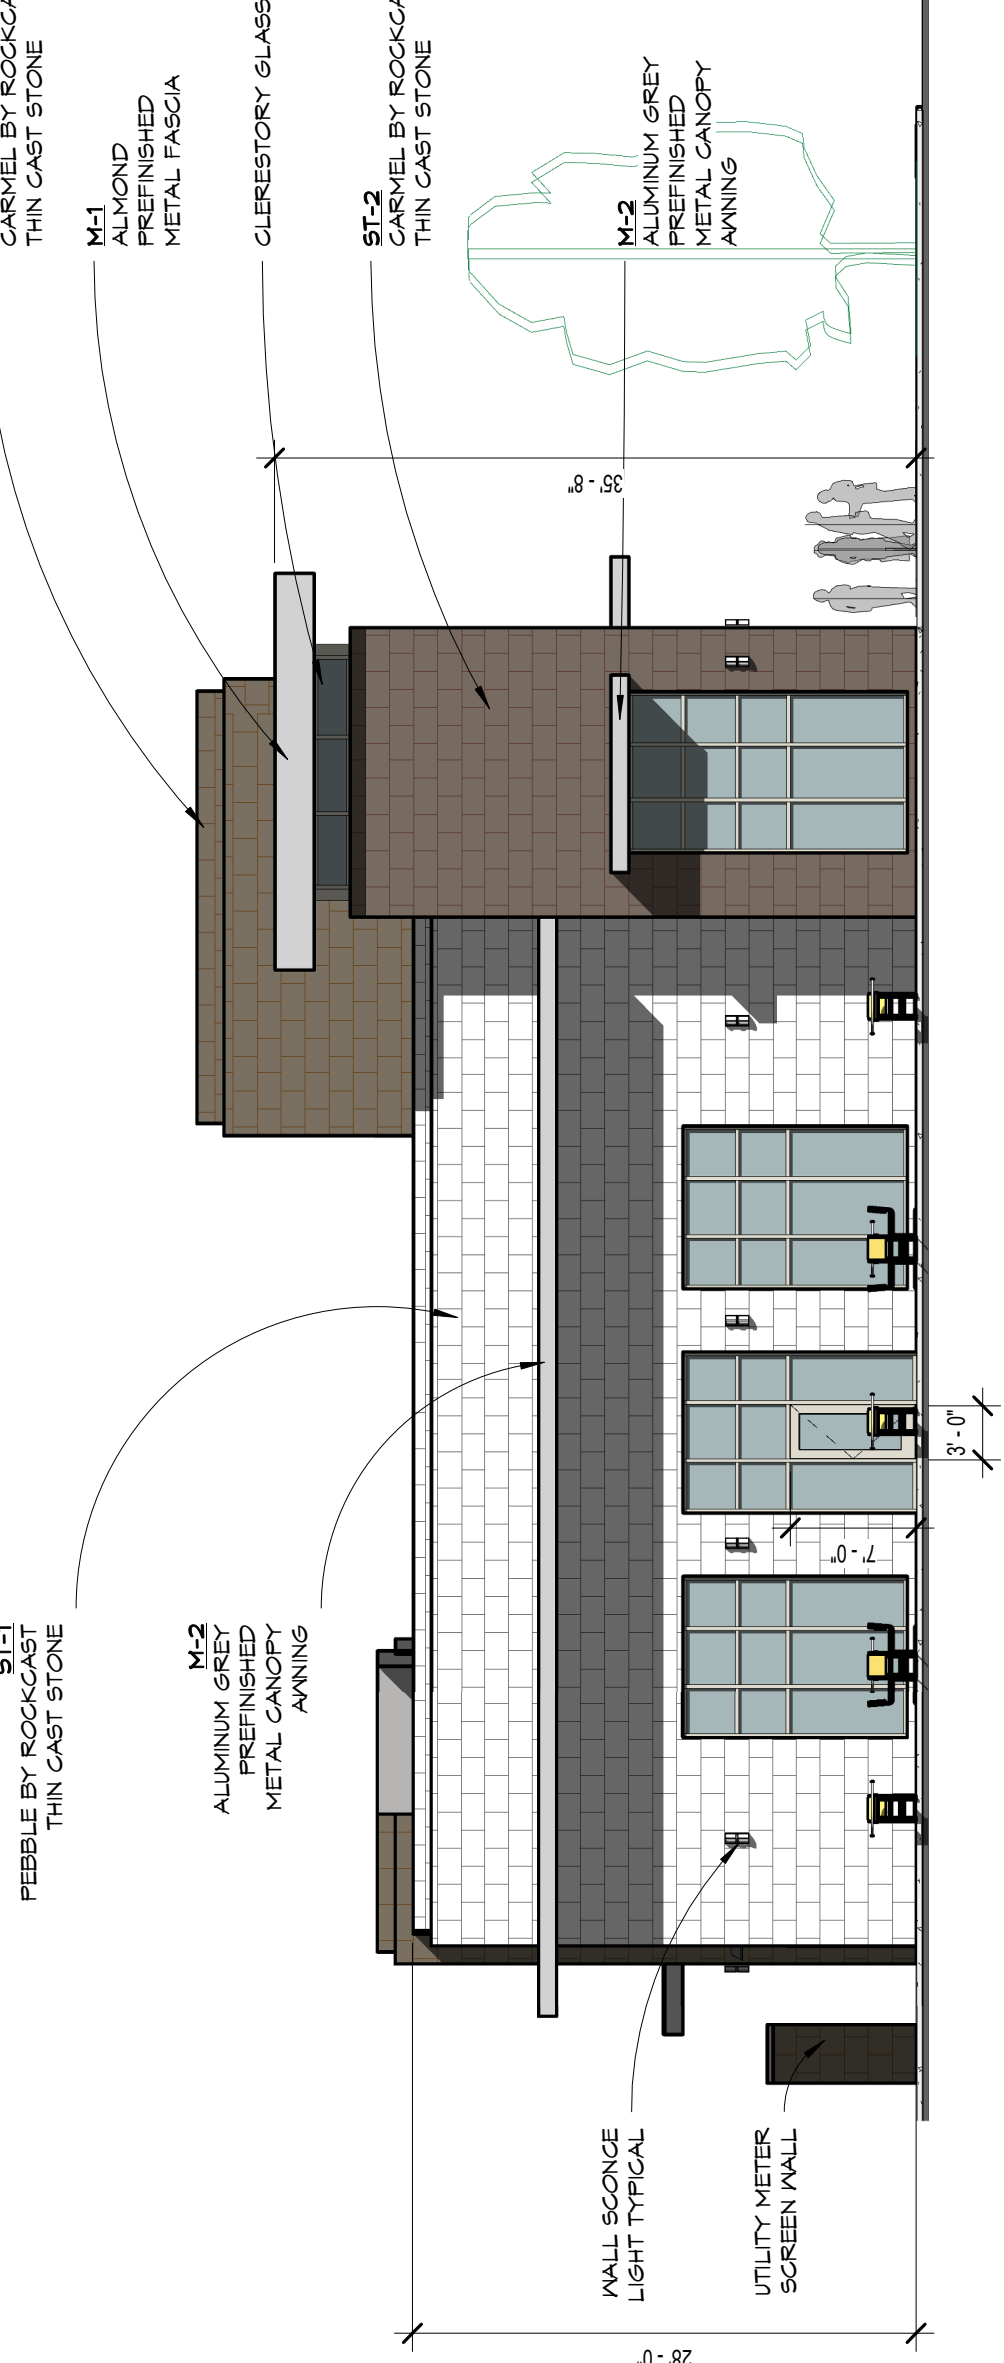

③ West Courtyard Elevation
3/32" = 1'-0"

MATERIALS

CAST STONE
KERT SUPPORTED IV
ALUMINUM ANGLES

ST-1
PEBBLE
BY ROCKCAST
IV FASTRACK CLIP SYSTEM
16 X 24 X 1 1/4

ST-2
CARVEL
BY ROCKCAST
IV FASTRACK CLIP SYSTEM
16 X 24 X 1 1/4

ST-3
ALPINE
BY ROCKCAST
IV FASTRACK CLIP SYSTEM
16 X 24 X 1 1/4

METAL

M-1
ALMOND
PREFINISHED
COPINGS / FLASHING

M-2

M-3

Architect:


EAST STAR DESIGN
P.O. BOX 53
FORNEY, TX 75126 USA
(214) 261-1111 (F) 214-200-5040
Architect@EastStarDesign.com
TX Firm Reg. # BR 1785

Engineer:

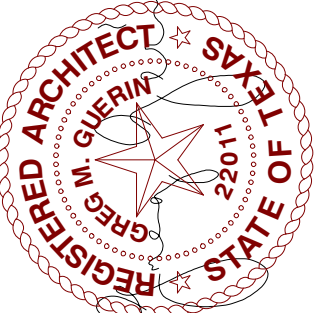
REGISTERED ARCHITECT
22011
STATE OF TEXAS

Project number

14020.2

Date

1/12/2017
11:44:14 PM

Drawn by

GG

Checked by

-

Scale

A4
As Indicated


Project name

Sun Holdings
Point West Development Phase II
1-629 1 Beltline Coppell, TX


Revisions:

No.	Description	Date

4 of 5

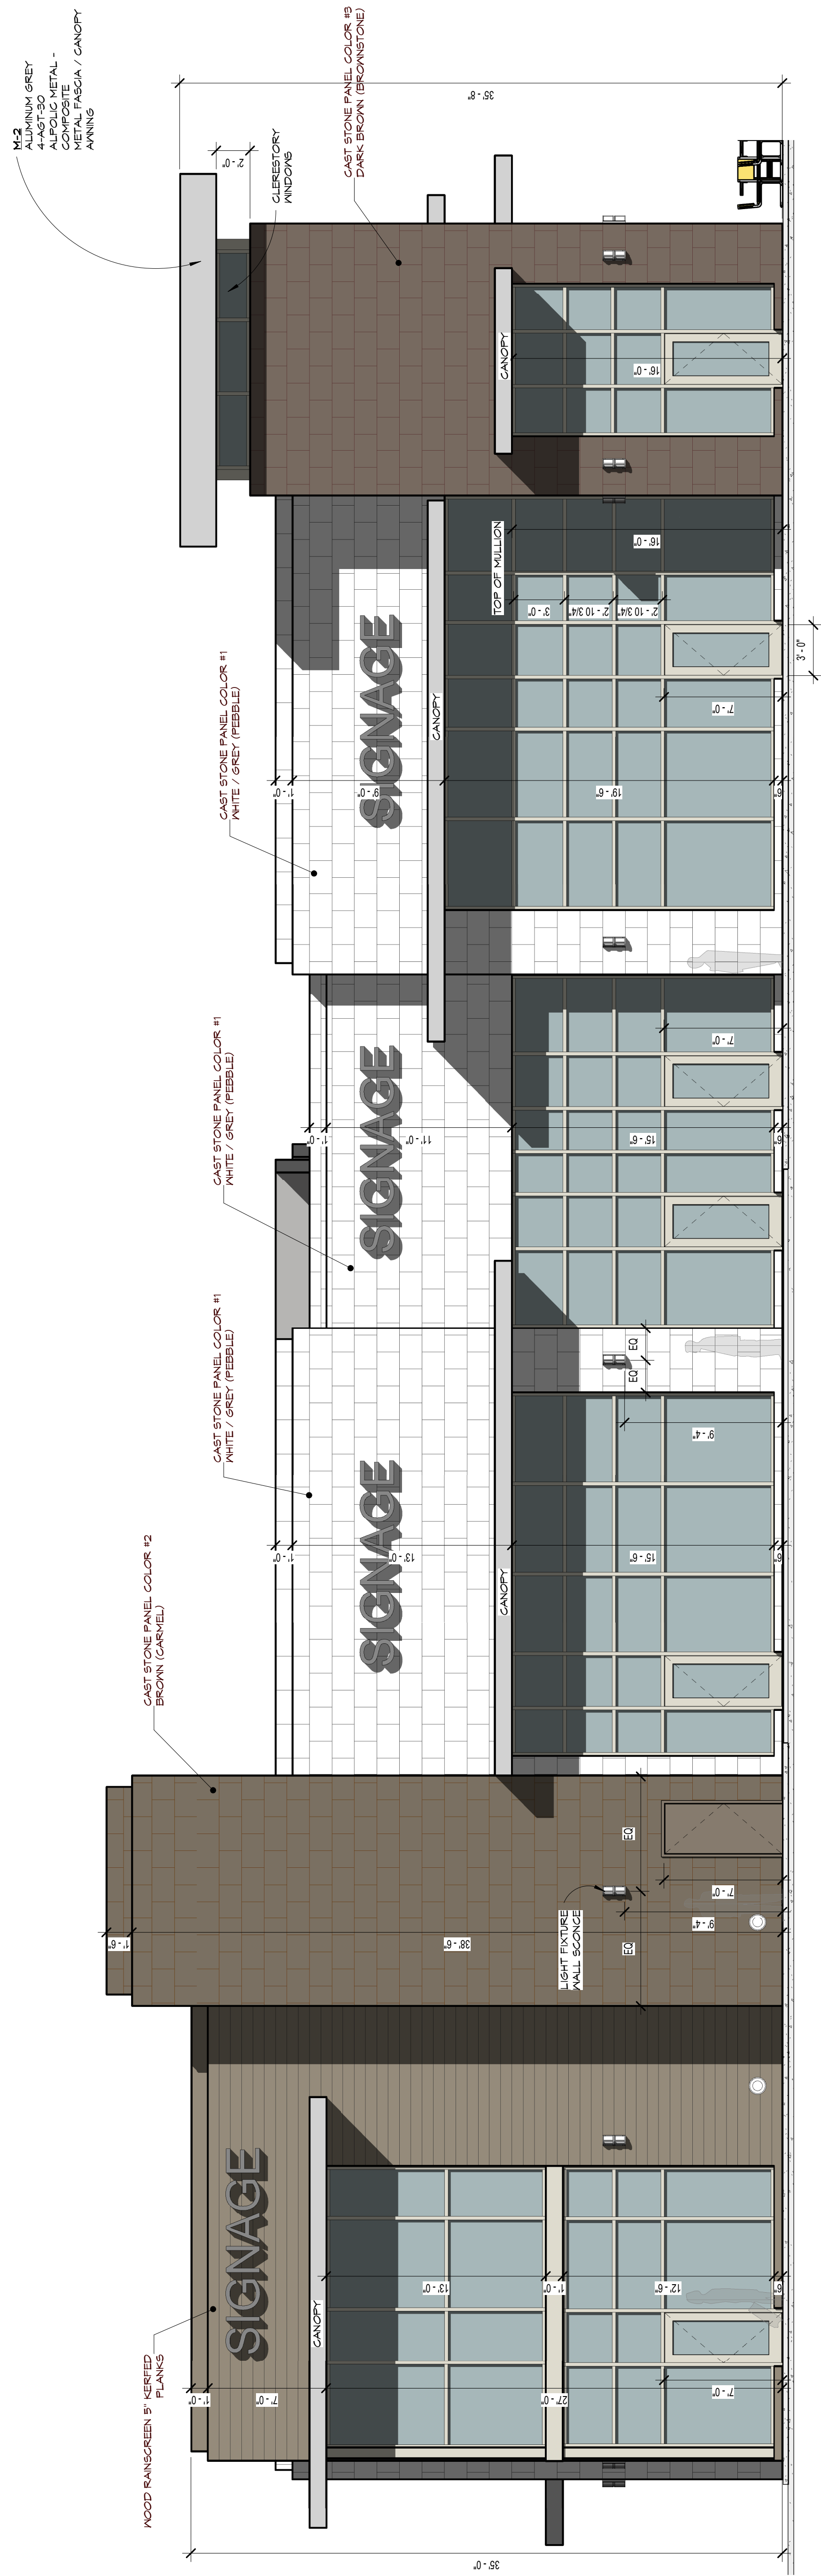

1 Enlarged Front - East Elevation
3/16" = 1'-0"

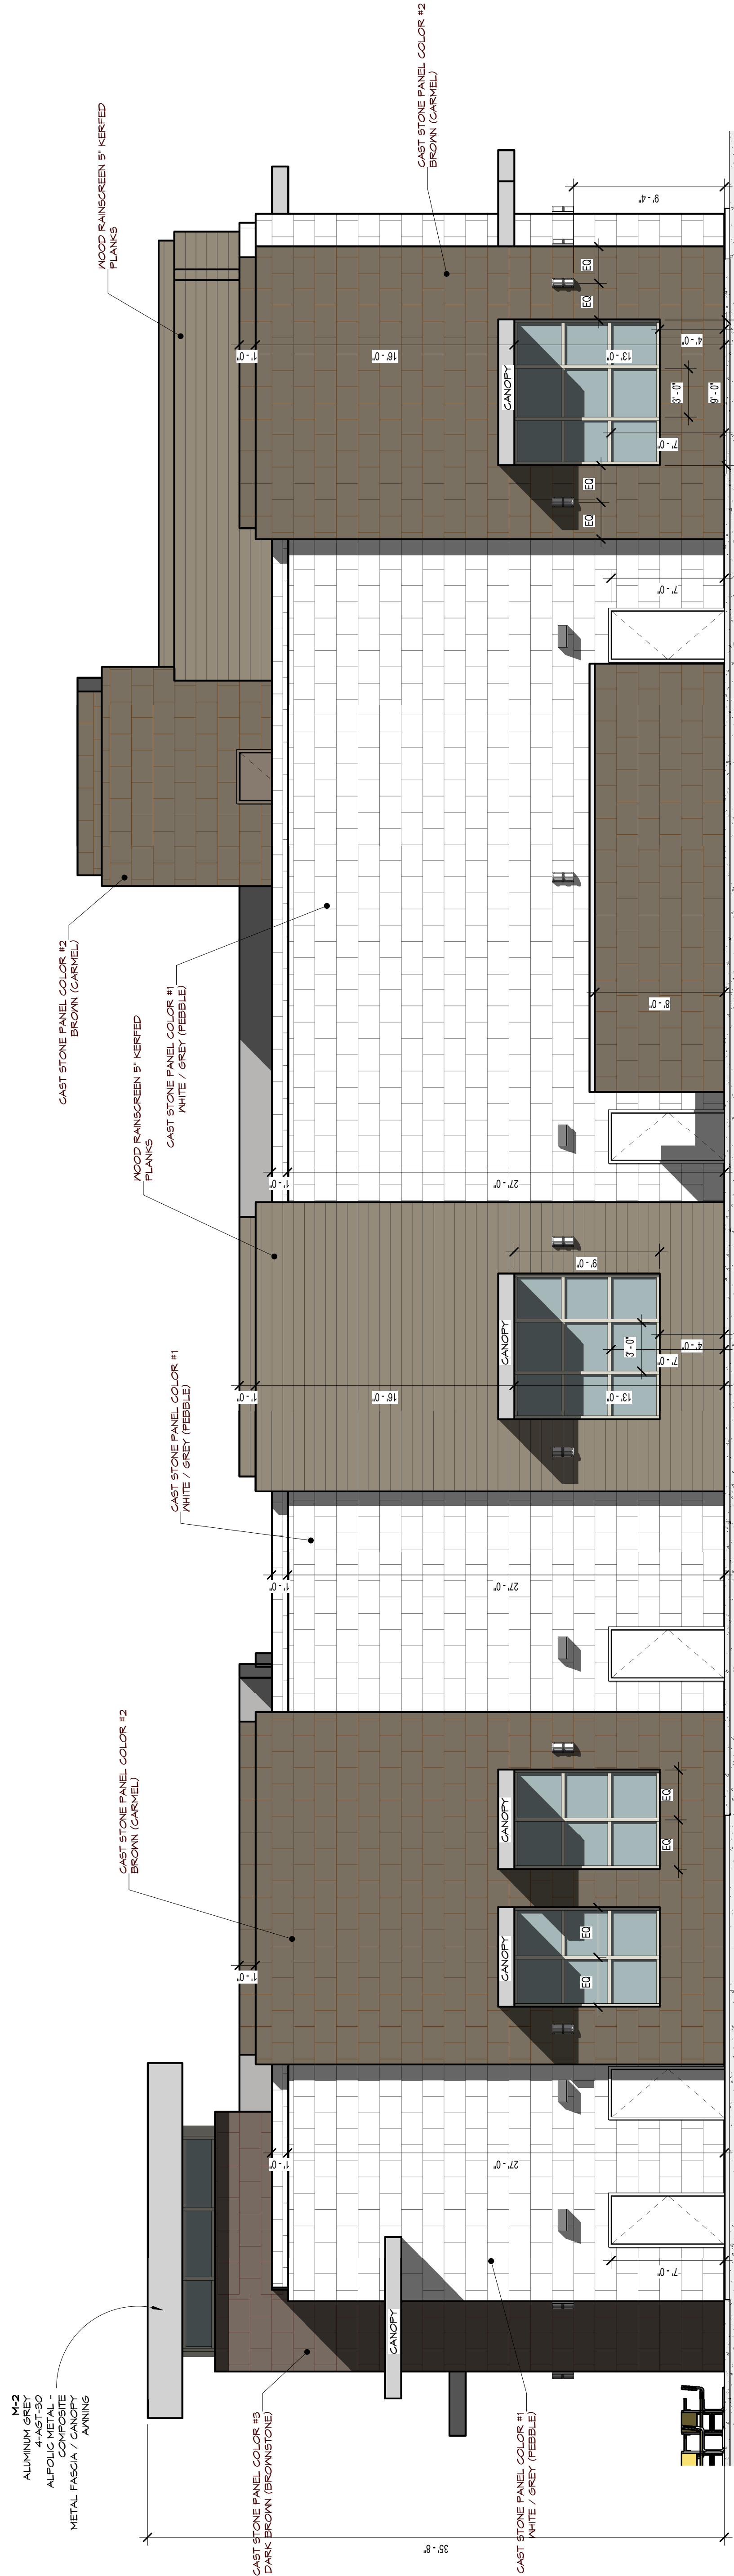


2 Enlarged Rear - West Elevation
3/16" = 1'-0"

MATERIALS

- | |
|--|
| CRAFT STONE |
| KERF SUPPORTED / |
| ALUMINUM ANGLES |
| 9T-1 |
| FEBBLE |
| N / PASTRACK CAST |
| N / PASTRACK CLIP SYSTEM |
| 16 X 24 X 11/4 |
| 9T-2 |
| CASABEL |
| S / ROCKCAST |
| N / PASTRACK CLIP SYSTEM |
| 16 X 24 X 11/4 |
| 9T-3 |
| BIG B |
| Y / ANSTONE |
| S / ROCKCAST |
| N / PASTRACK CLIP SYSTEM |
| 16 X 24 X 11/4 |
| METAL |
| H-1 |
| ALMOND |
| FLIPPING / FLASHING |
| H-2 |
| MINIMUM GREY |
| HAST-30 |
| METALIC METAL - COMPOSITE |
| METAL FASCIA / CANOPY ANNING |
| STORE FRONT |
| BF-1 |
| FRONT FRAME |
| SHAMFINE ANODIZED PLUS |
| PKS AP |
| BLASS |
| BLASS |
| B-1 |
| SOLARS |
| SOLARBAN 61 CLEAR |
| PFG |
| PANT |
| P-1 |
| NT |
| FEBBLE BY ROCKCAST |
| X-2 |
| CASBEL |
| PANT. |
| B-8 |
| CASBEL BY ROCKCAST |
| BROWNSTONE BY ROCKCAST |
| WOOD |
| H-1 |
| WOOD SCREEN |
| DARK STAIN |
| GROUT / MORTAR TO MATCH ADJACENT
CARTSTONE |
| METAL DOORS TO BE PAINTED TO MATCH
ADJACENT CASTSTONE |

Materials
1/4" = 1'-0"

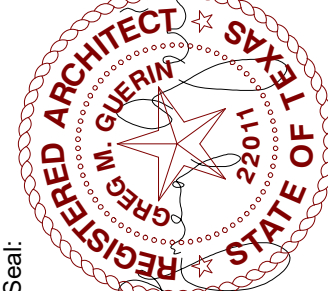Architect:  STAR ARCHITECTURAL DESIGN P.O. BOX 553 FORNEY, TX 75151 USA (214) 465-7176 (toll free) 2007-240 www.stararchitectural.com Architect's Registration No. 0000000000 TX Firm Reg. # BR 1785	Sun Holdings Point West Development Phase II 14035 • Beltrine Coppell, TX	Enlarged Elevations	Project number 14020.2 Date 11/12/2011 11-4-28 AM Drawn by GG Checked by - A5	Scale As indicated
Engineer:				

[illegible]

