
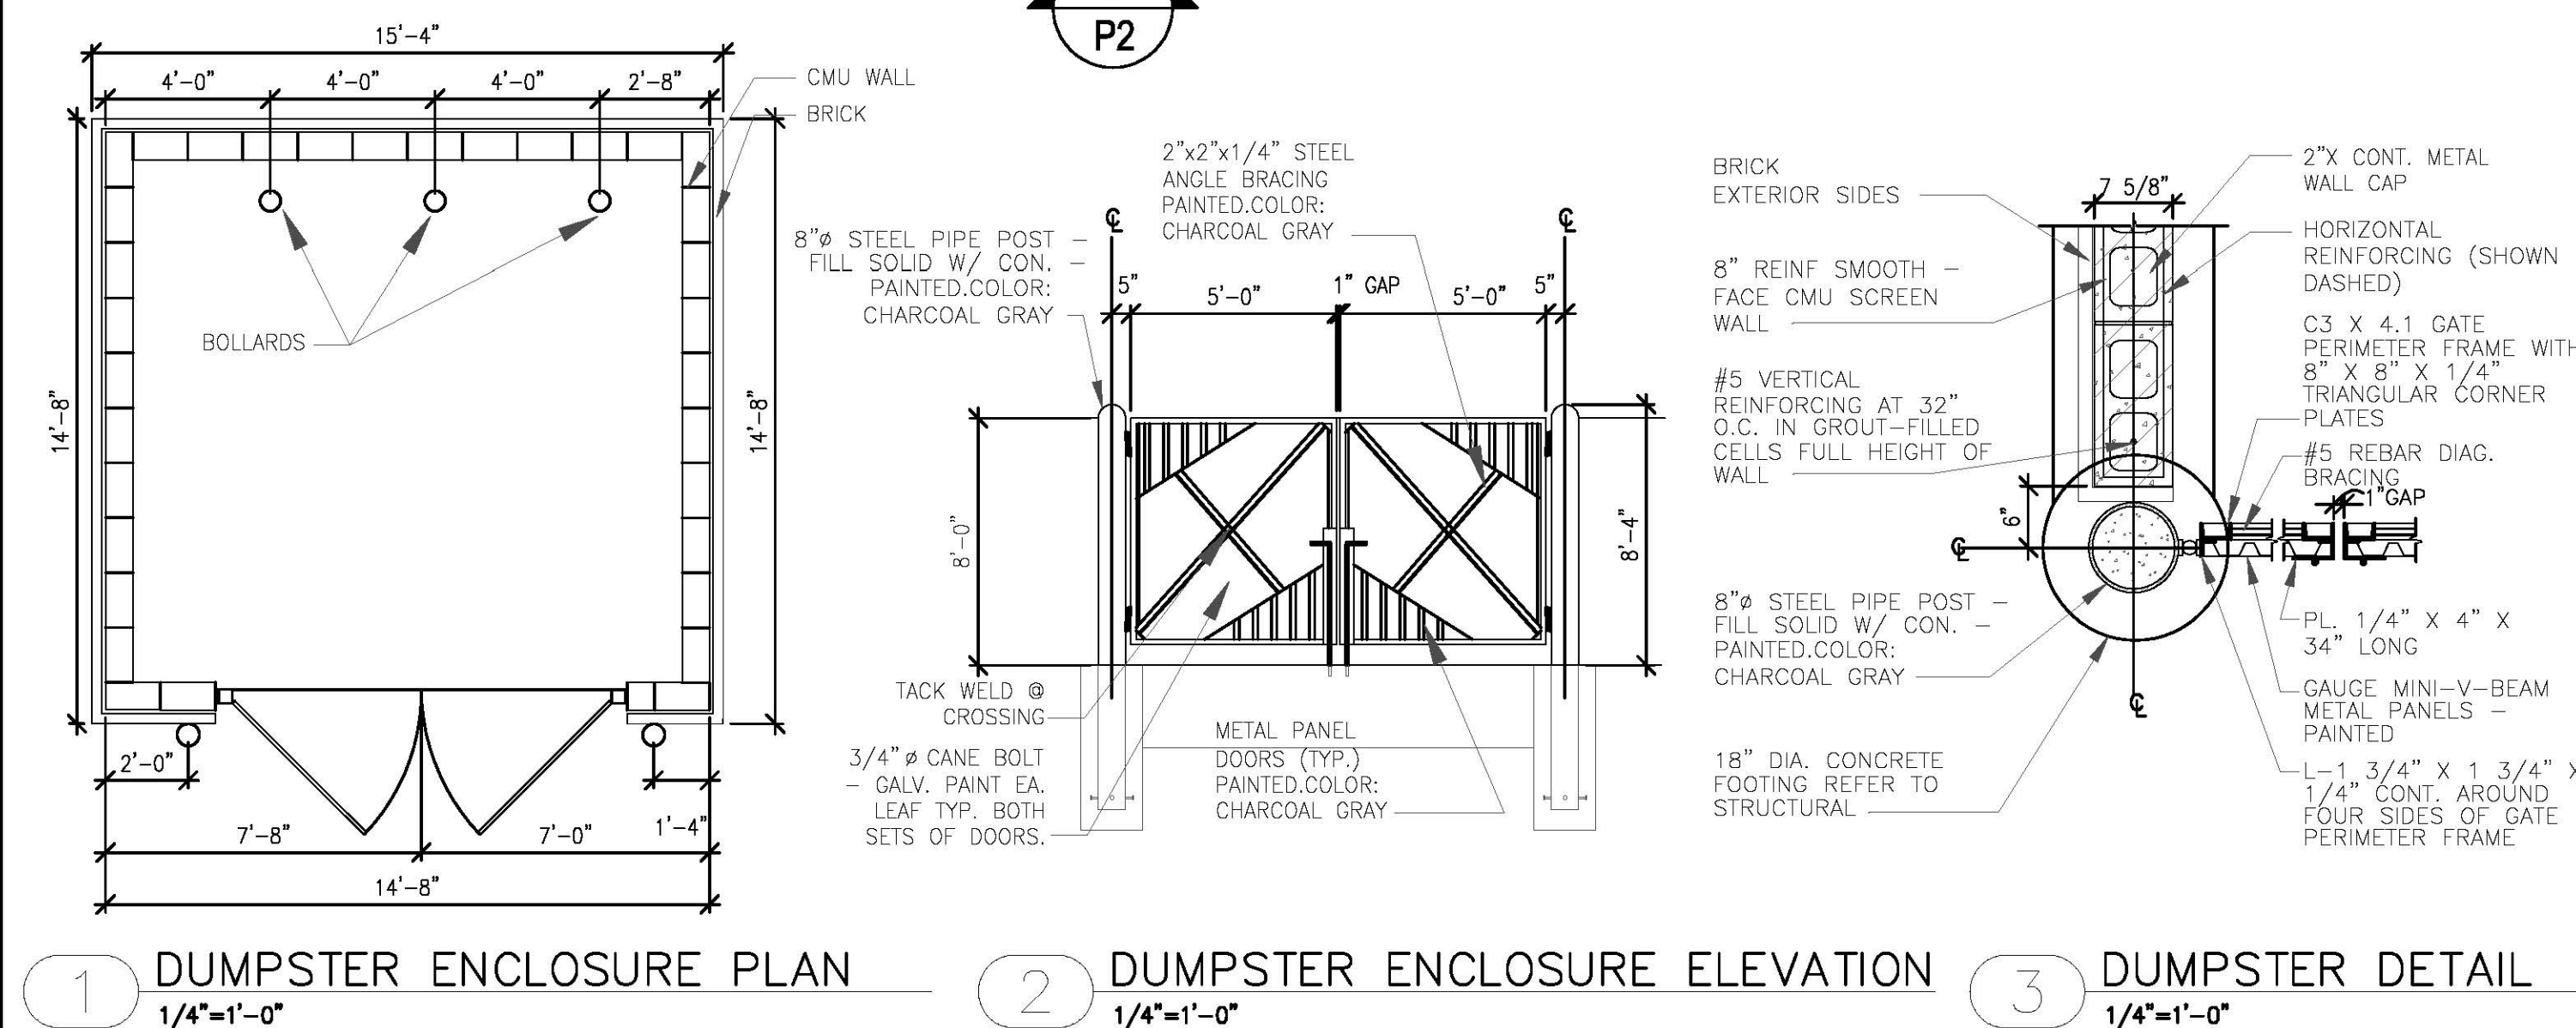


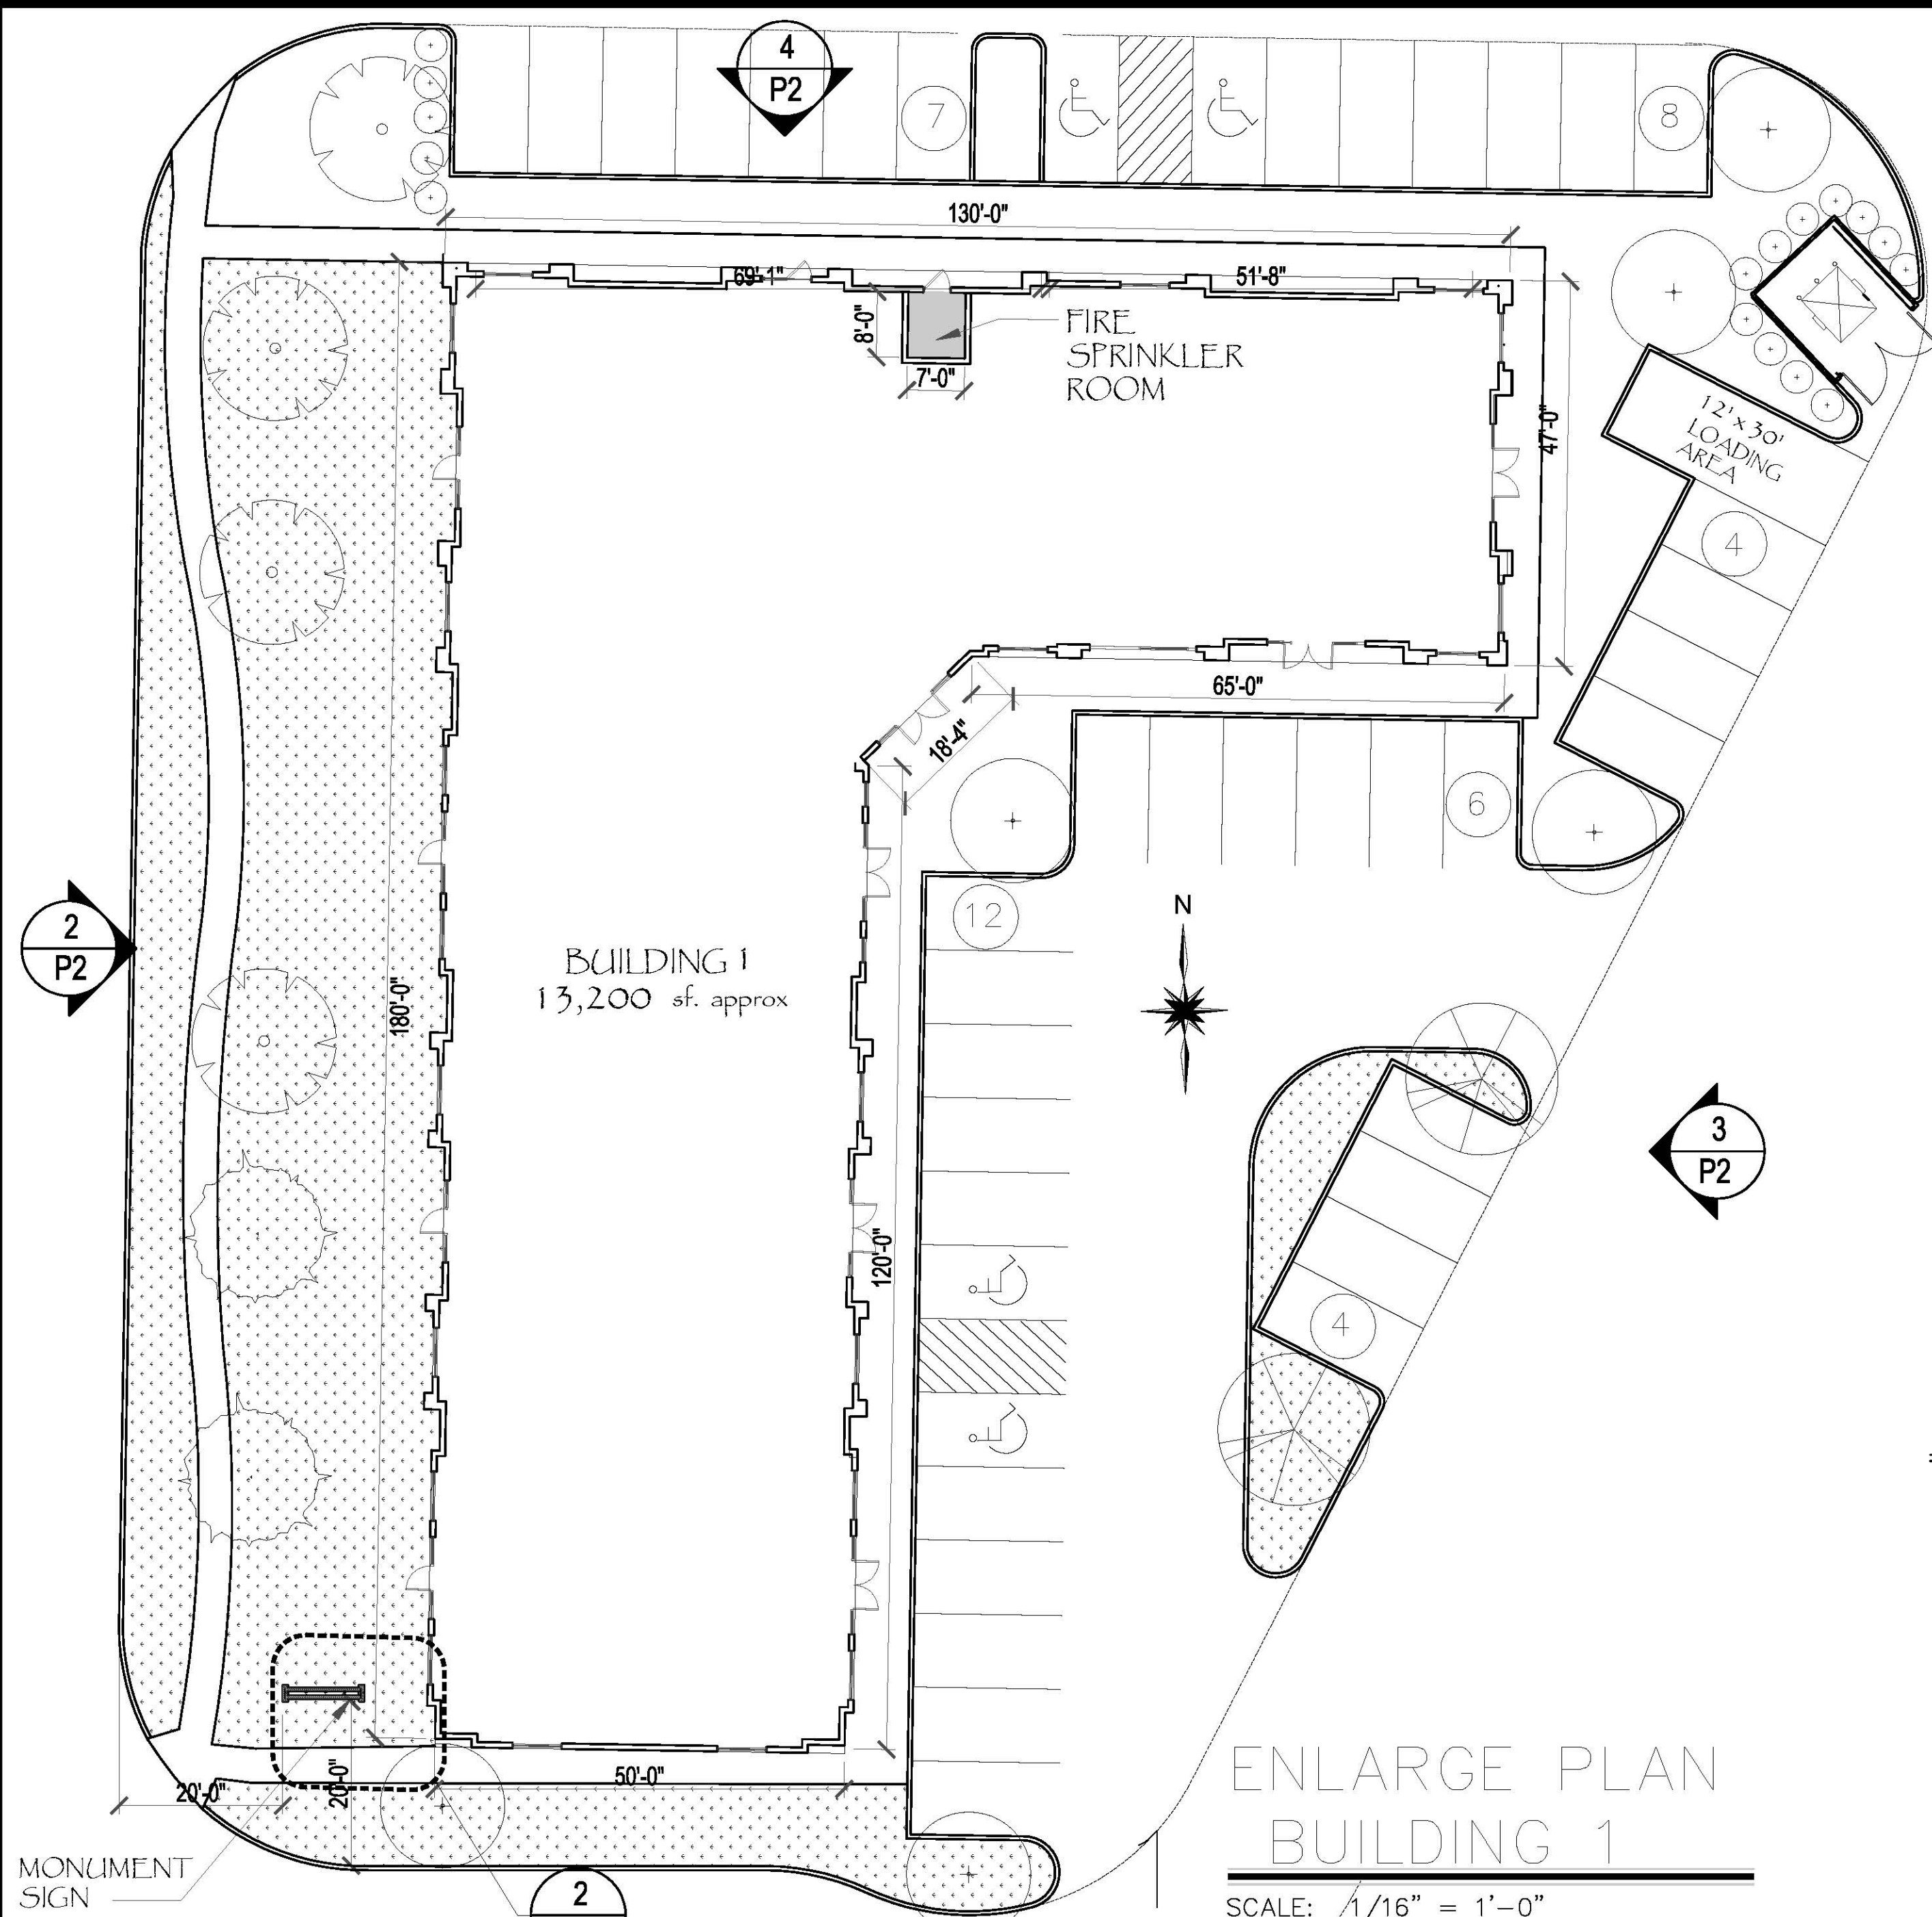

6 DUMPSTER ENCLOSURE
SCALE: 1/4" = 1'-0"


MATERIAL CALCULATIONS		
WINDOWS	736 SF	16.60 %
MASONRY/STUCCO	3,704 SF	83.40 %
TOTAL	4,440 SF	100.0 %

MASONRY/STUCCO CALCULATIONS		
MASONRY	3,204 SF	86.50 %
STUCCO	500 SF	13.50 %
TOTAL	3,704 SF	100.0 %

STUCCO	BRICK	STONE	AWNING	METAL FASCIA AND TRIM
STUCCO AKROFLEX OMEGAFLEX 9220 COLOR: ZODIAC	BRICK VELOUR TEXTURE COLOR: AMARETTO REF: TUP020 9425 12	STONE ACME NATURAL STONE WHITE CHOPPED COLOR: WHITE	AWNING TEXTURE: FABRIC COLOR: LIGHT GRAY	METAL FASCIA AND TRIM METAL COLOR: CHARCOAL GRAY




2 WEST ELEVATION - BUILDING 1
SCALE: 3/32" = 1'-0"

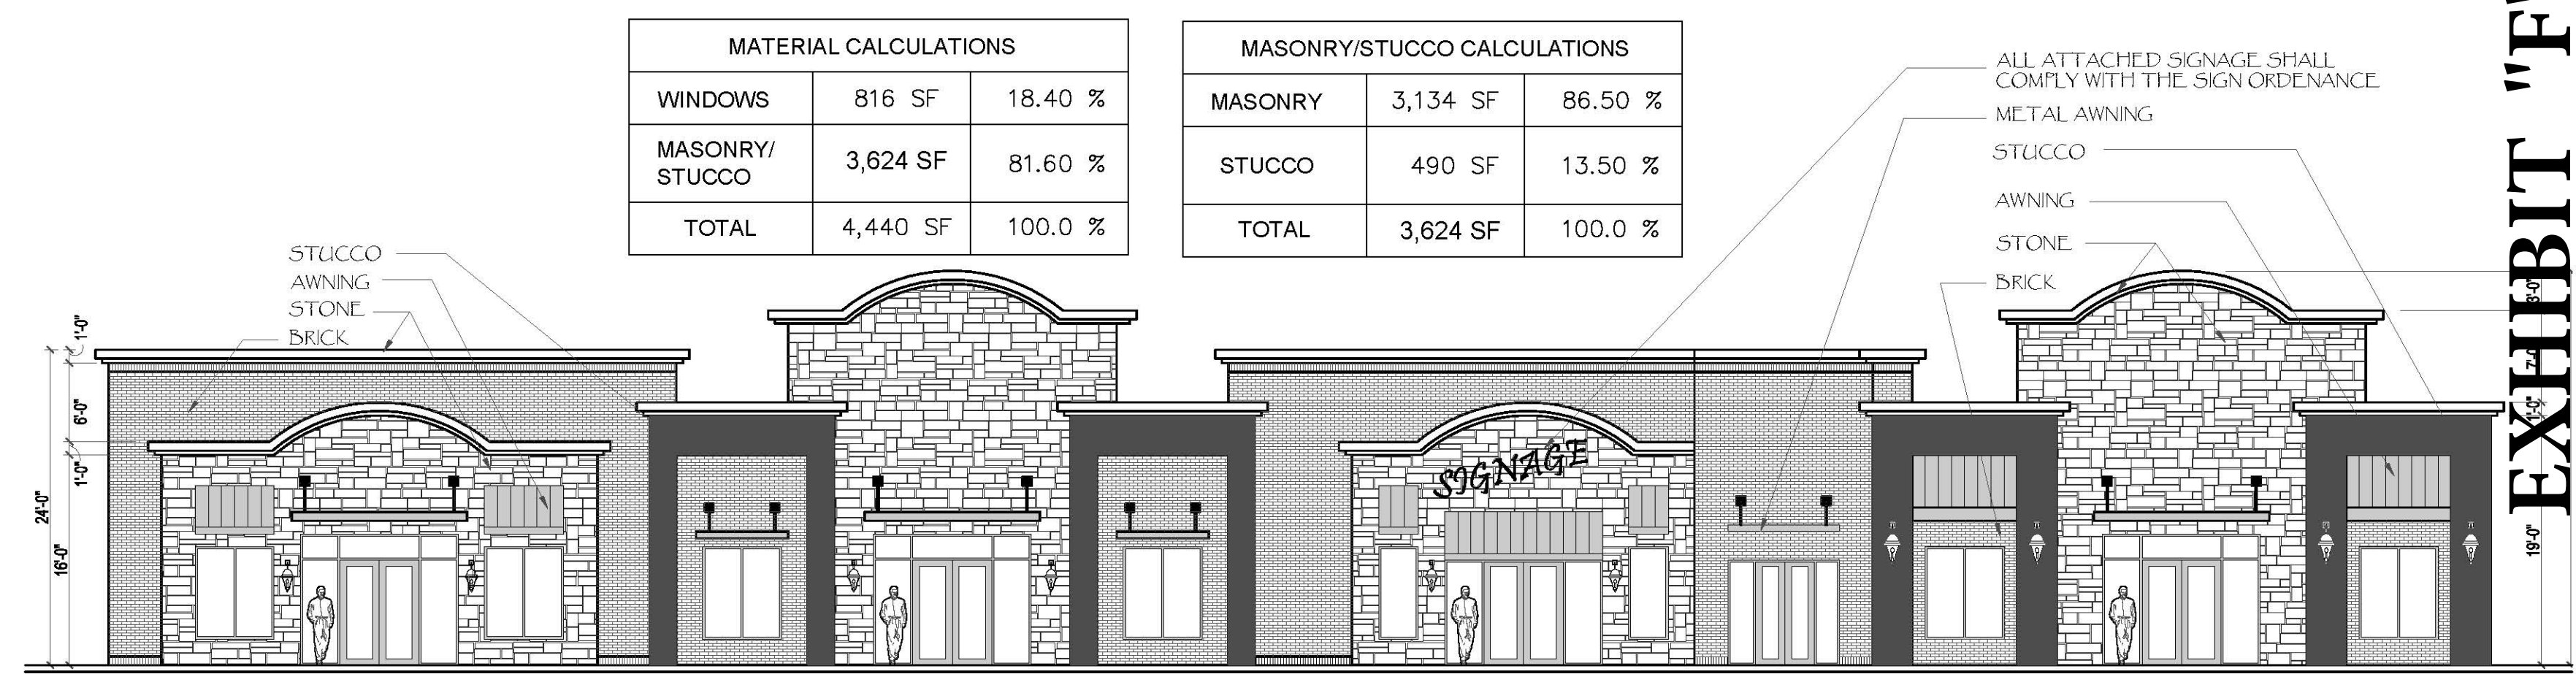

3 EAST ELEVATION - BUILDING 1
SCALE: 3/32" = 1'-0"



4 SOUTH ELEVATION - BUILDING 1
SCALE: 3/32" = 1'-0"

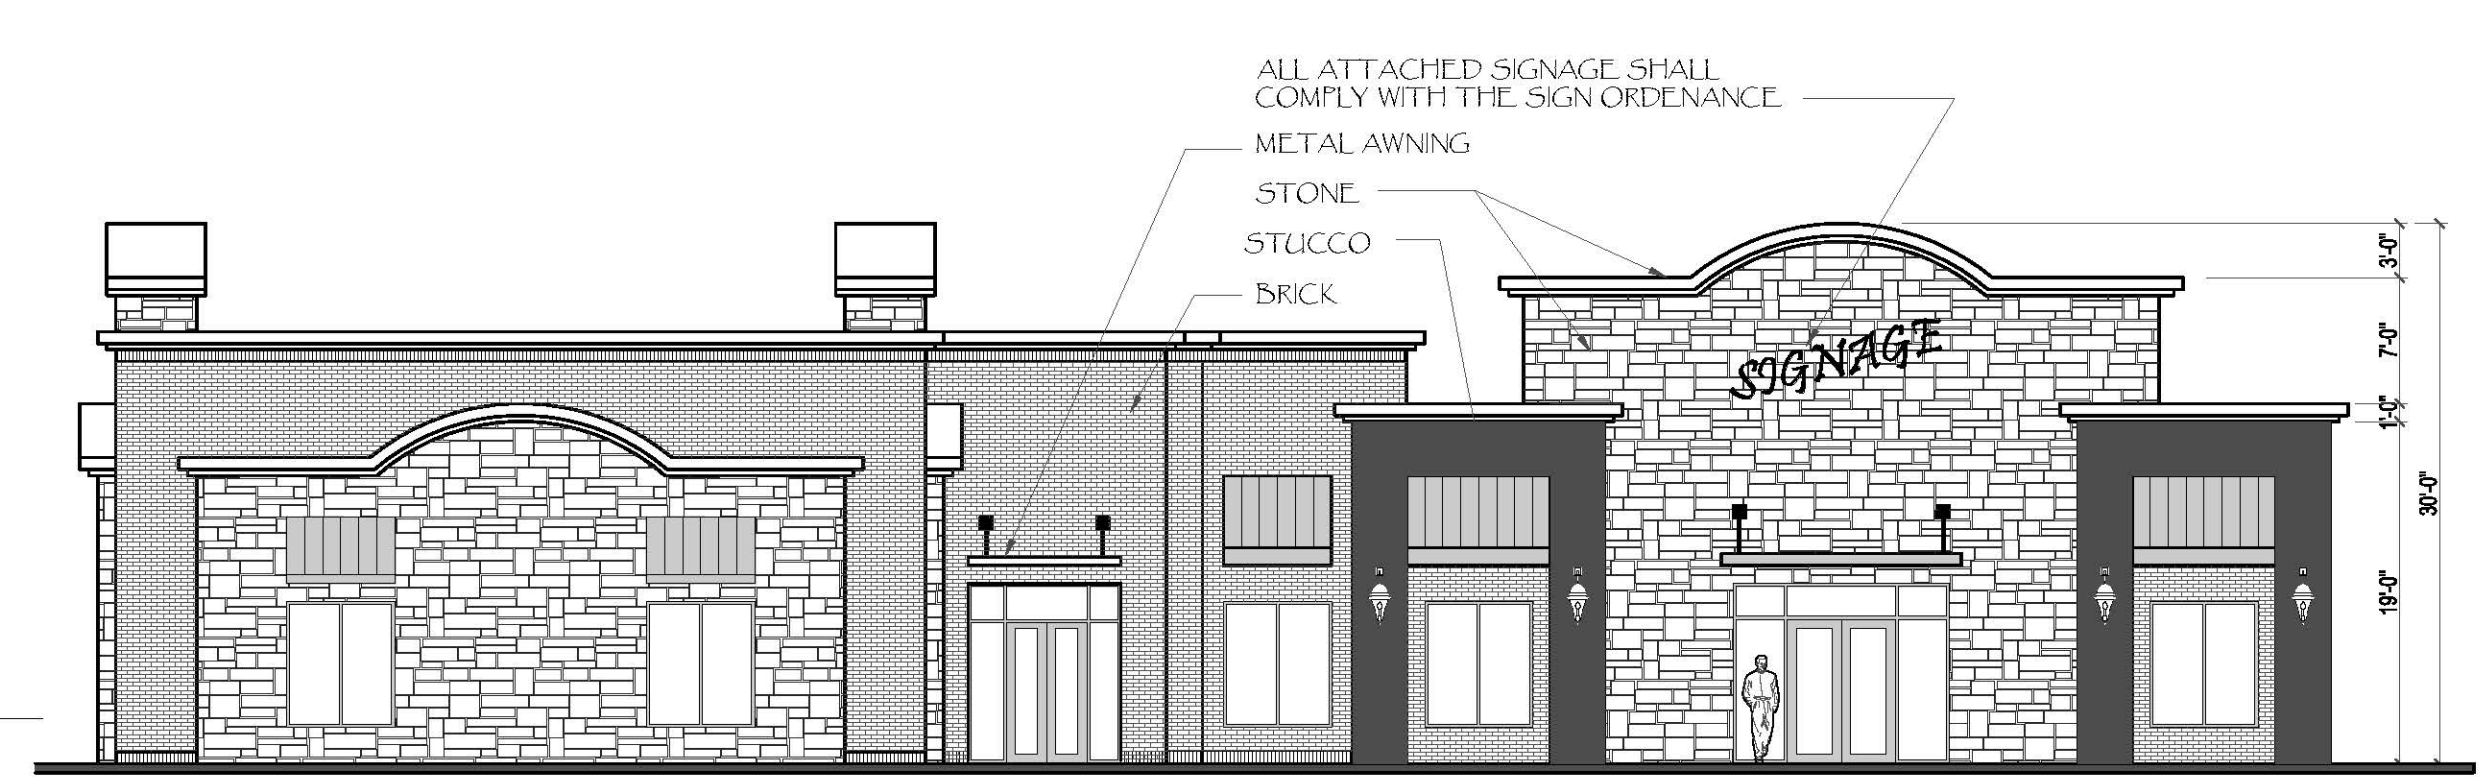


5 NORTH ELEVATION - BUILDING 1
SCALE: 3/32" = 1'-0"

MATERIAL CALCULATIONS		
WINDOWS	168 SF	5.40 %
MASONRY/STUCCO	2,932 SF	94.60 %
TOTAL	3,100 SF	100.0 %

MASONRY/STUCCO CALCULATIONS		
MASONRY	2,356 SF	80.30 %
STUCCO	576 SF	19.70 %
TOTAL	2,932 SF	100.0 %



MATERIAL CALCULATIONS		
WINDOWS	415 SF	13.30 %
MASONRY/STUCCO	2,705 SF	86.70 %
TOTAL	3,120 SF	100.0 %

MASONRY/STUCCO CALCULATIONS		
MASONRY	2,429 SF	89.80 %
STUCCO	276 SF	10.20 %
TOTAL	2,705 SF	100.0 %

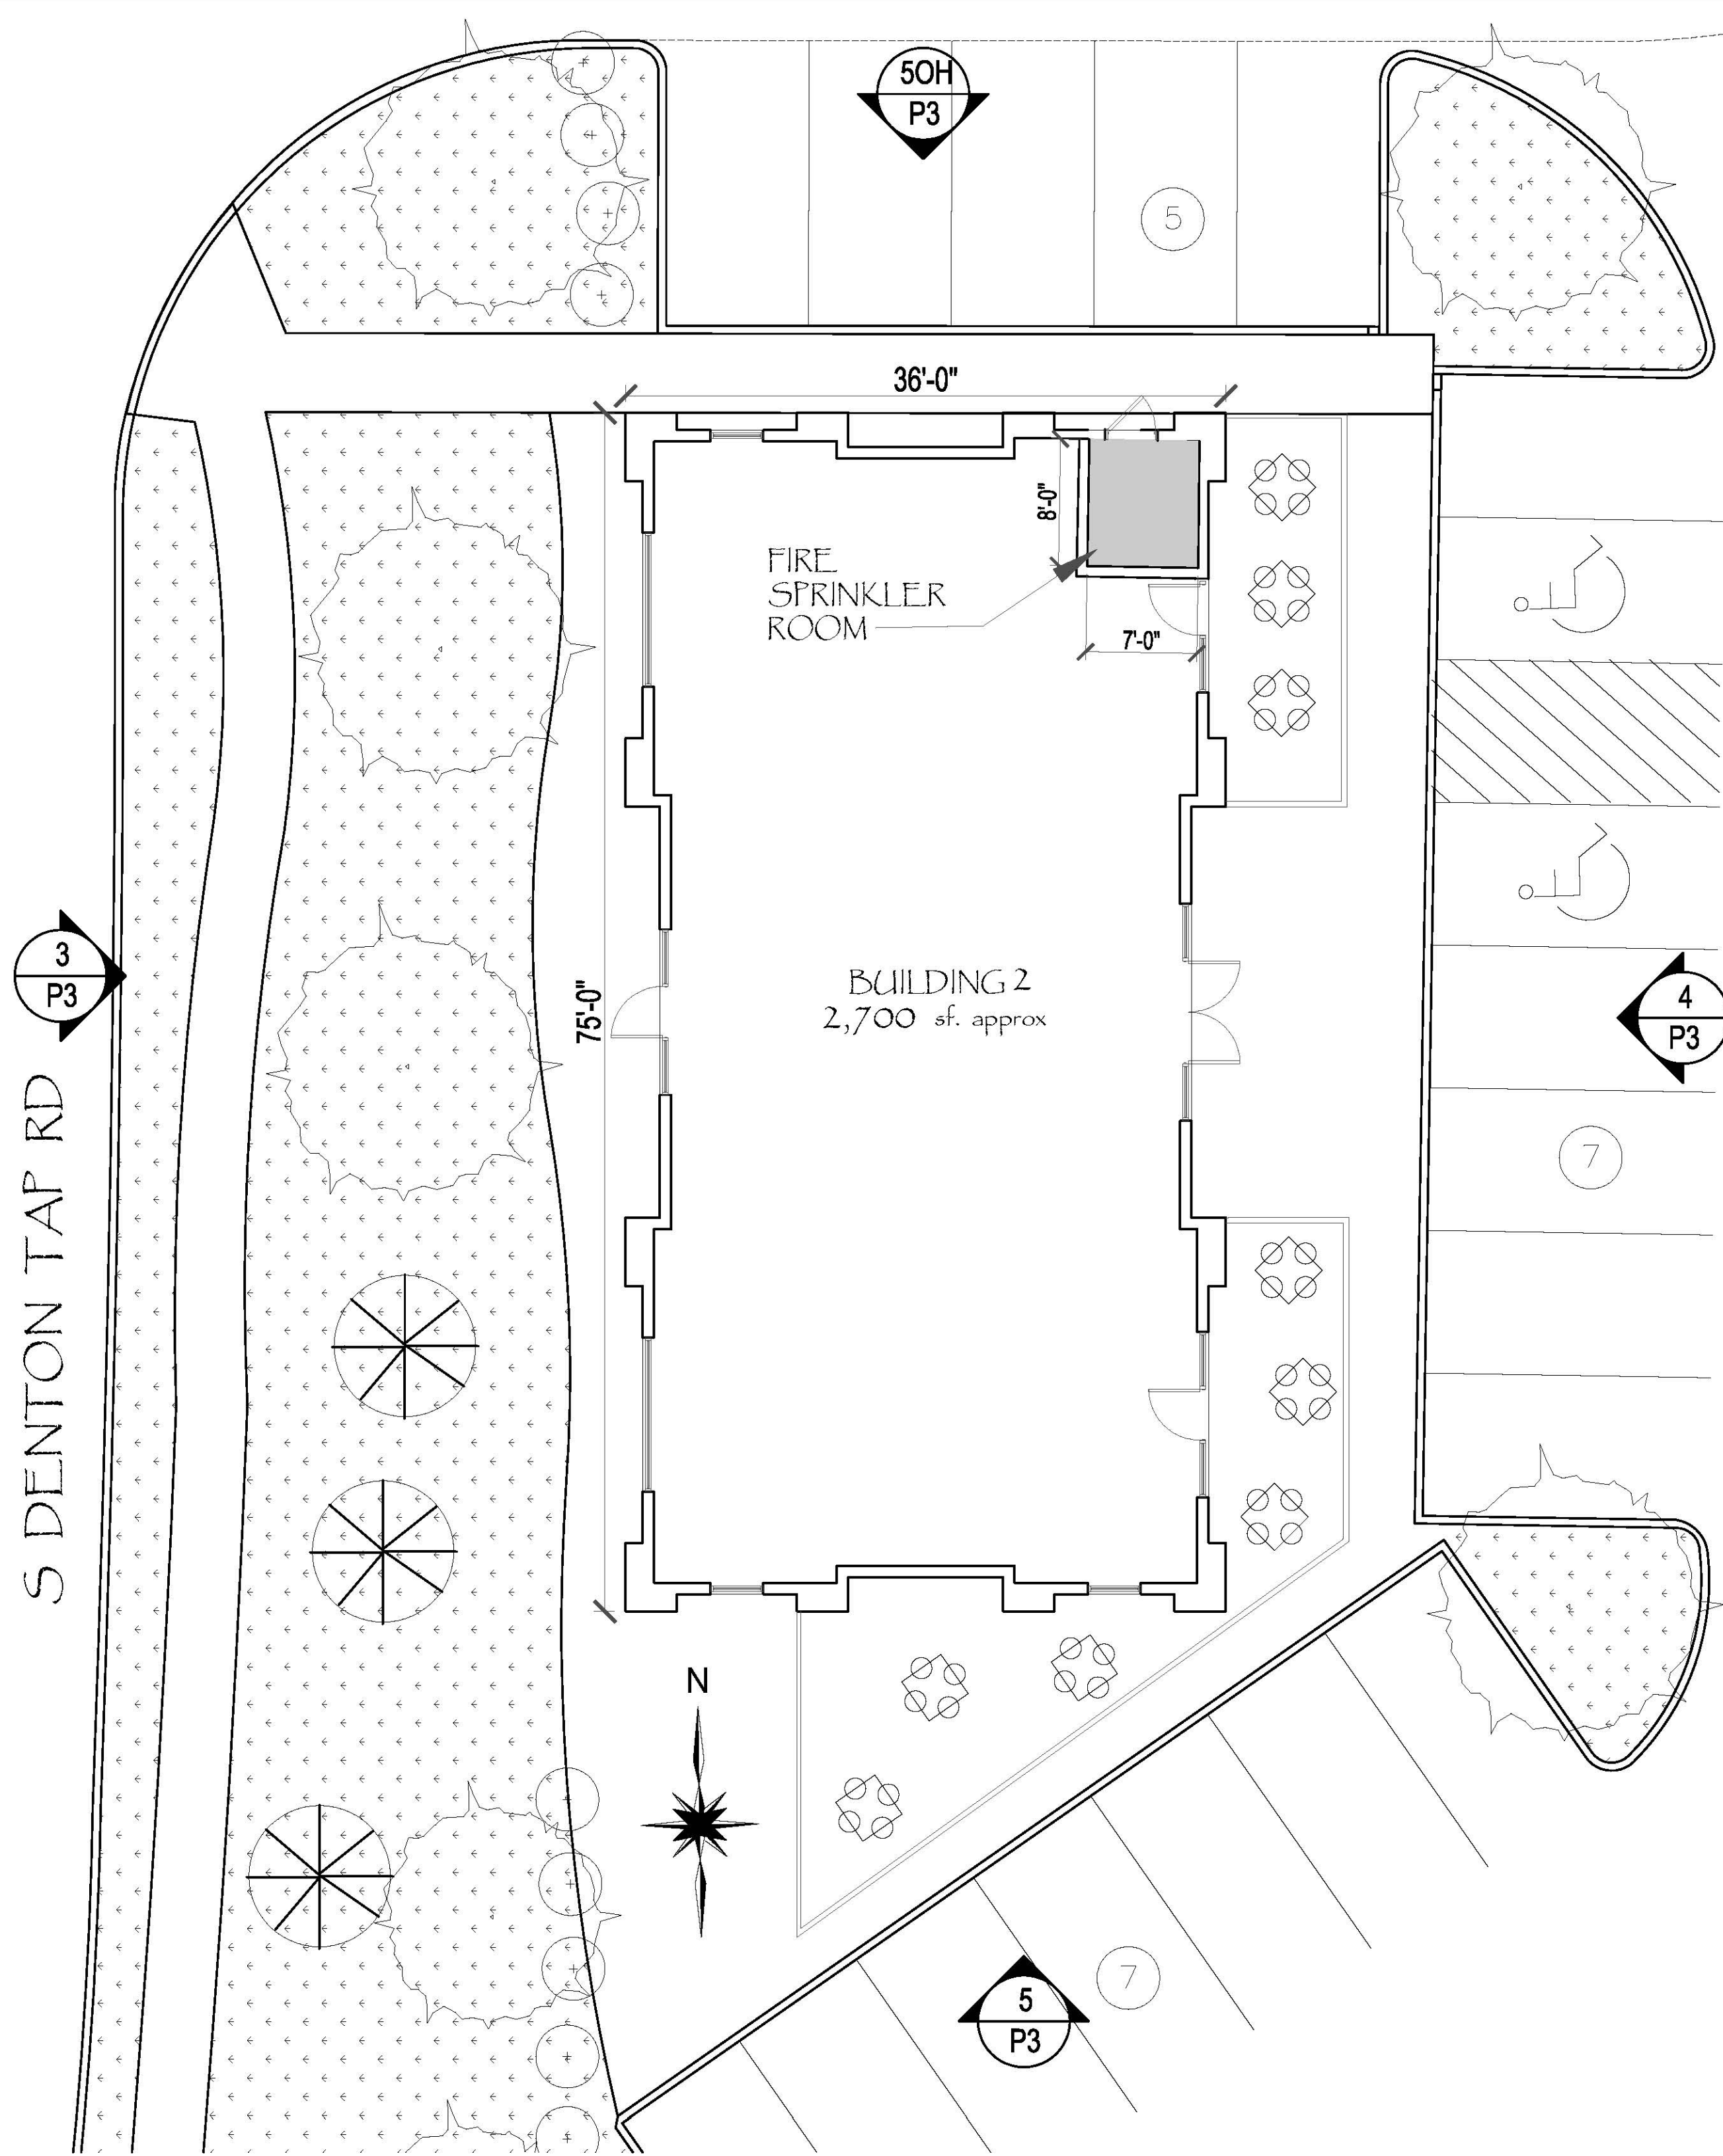

1 ENLARGE PLAN — BUILDING 2
SCALE: 1/8" = 1'-0"


2 MONUMENT SIGN
SCALE: 3/8" = 1'-0"

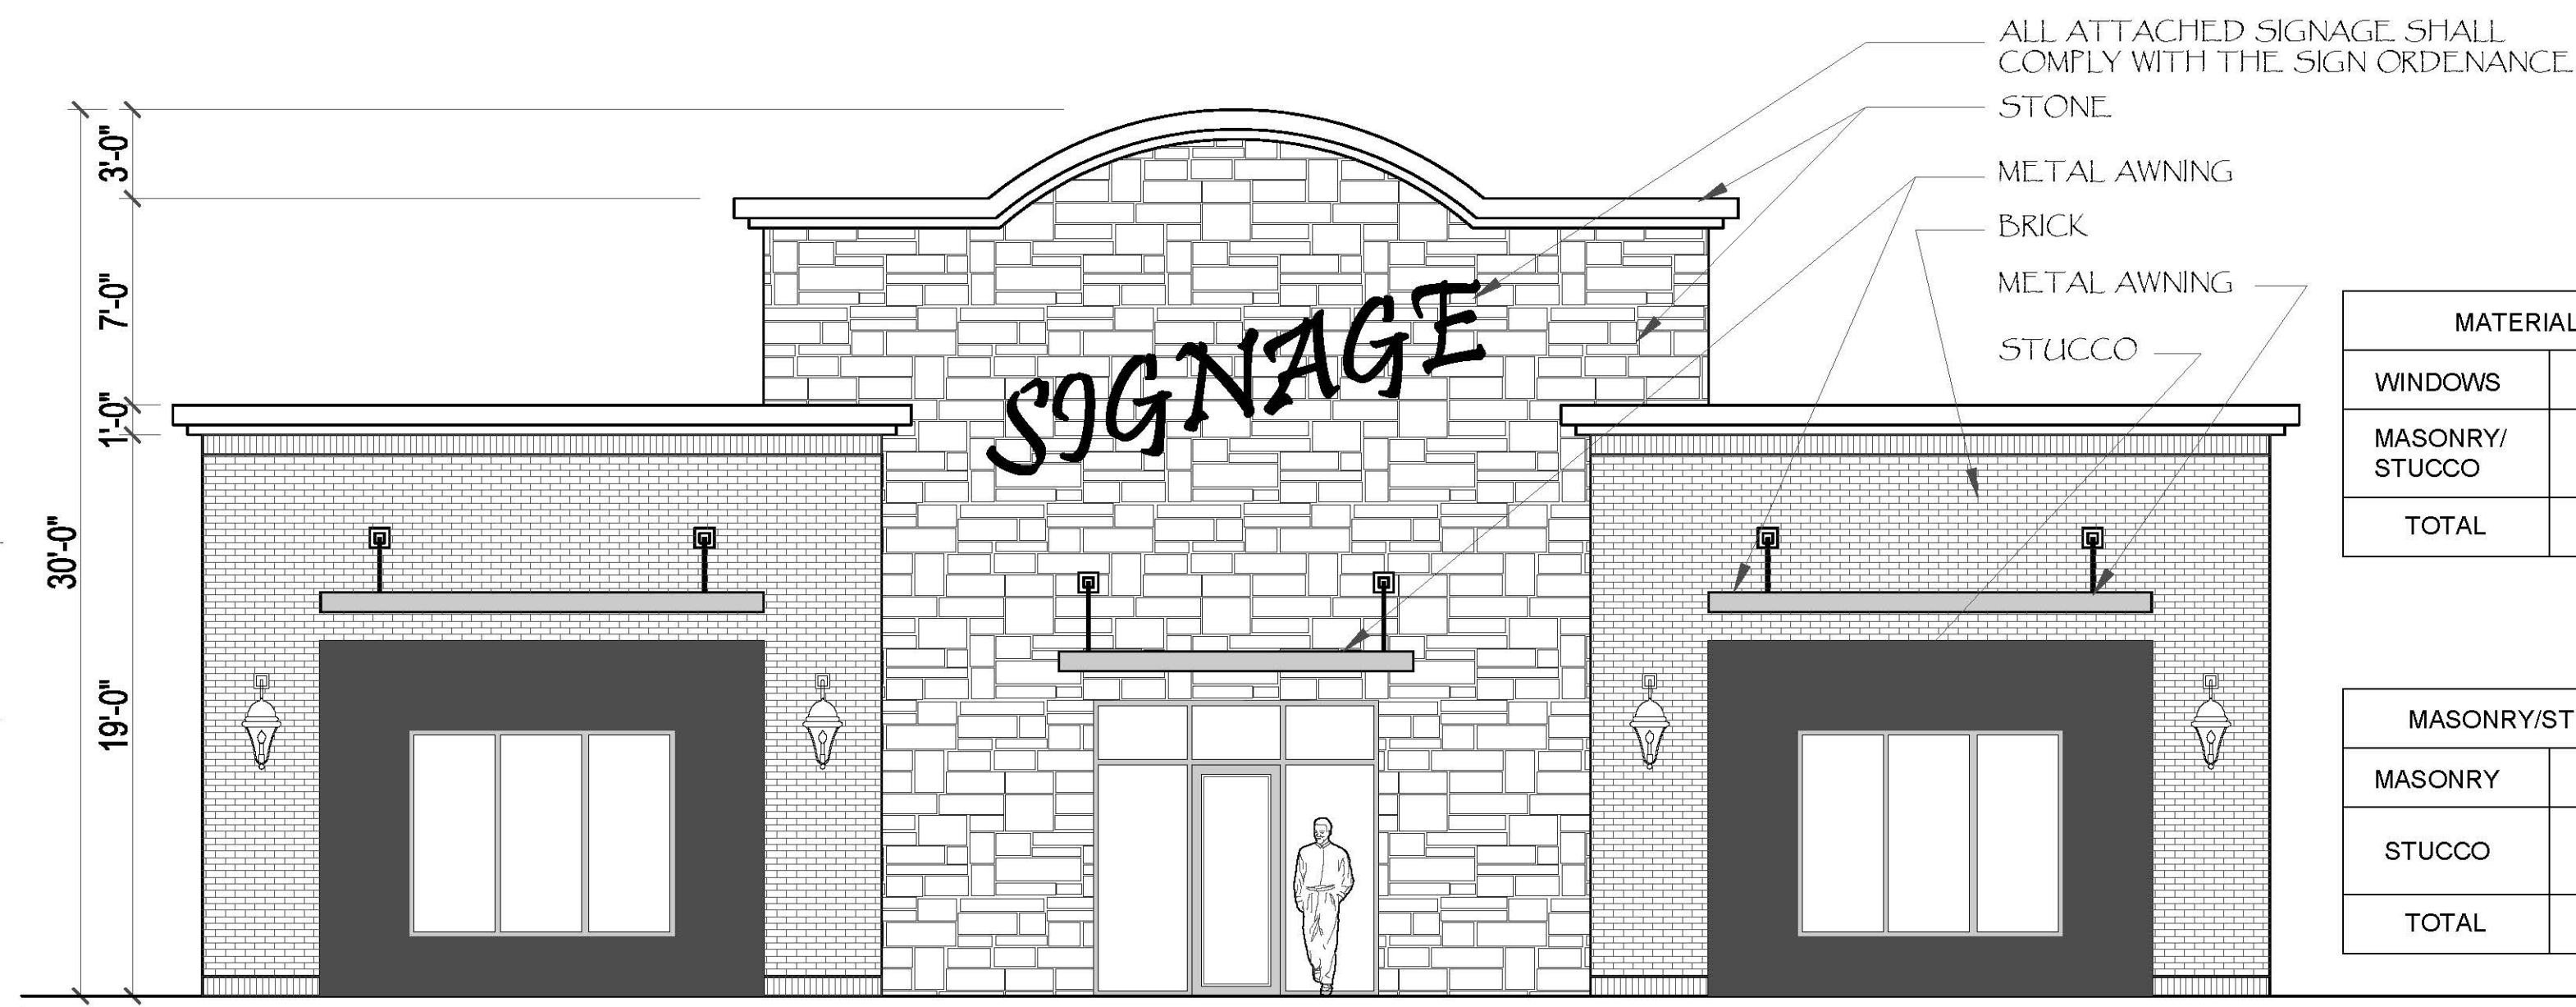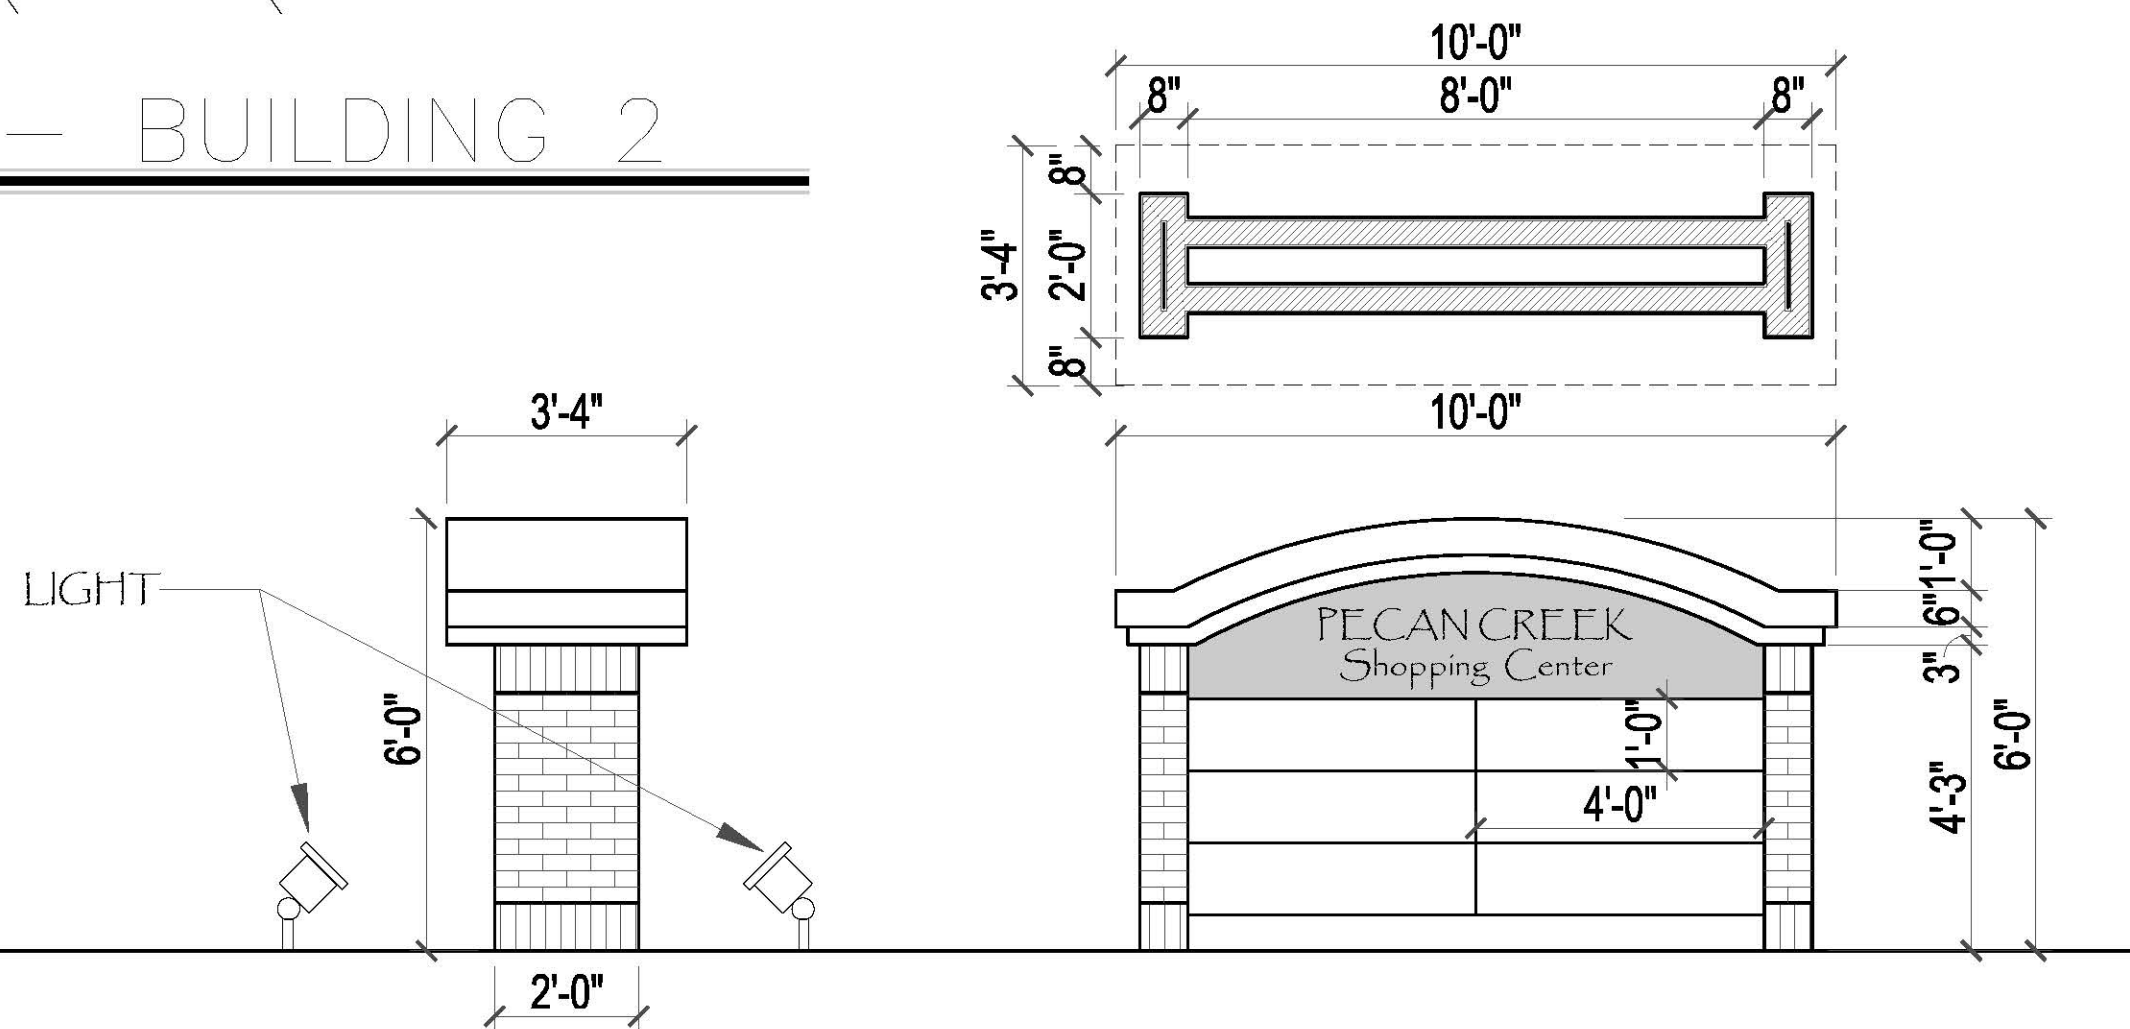

3 WEST ELEVATION — BUILDING 2
SCALE: 3/16" = 1'-0"

MATERIAL CALCULATIONS		
WINDOWS	223 SF	13.40 %
MASONRY/ STUCCO	1,437 SF	86.60 %
TOTAL	1660 SF	100.0 %

MASONRY/STUCCO CALCULATIONS		
MASONRY	1,203 SF	83.70 %
STUCCO	234 SF	16.30 %
TOTAL	1,437 SF	100.0 %

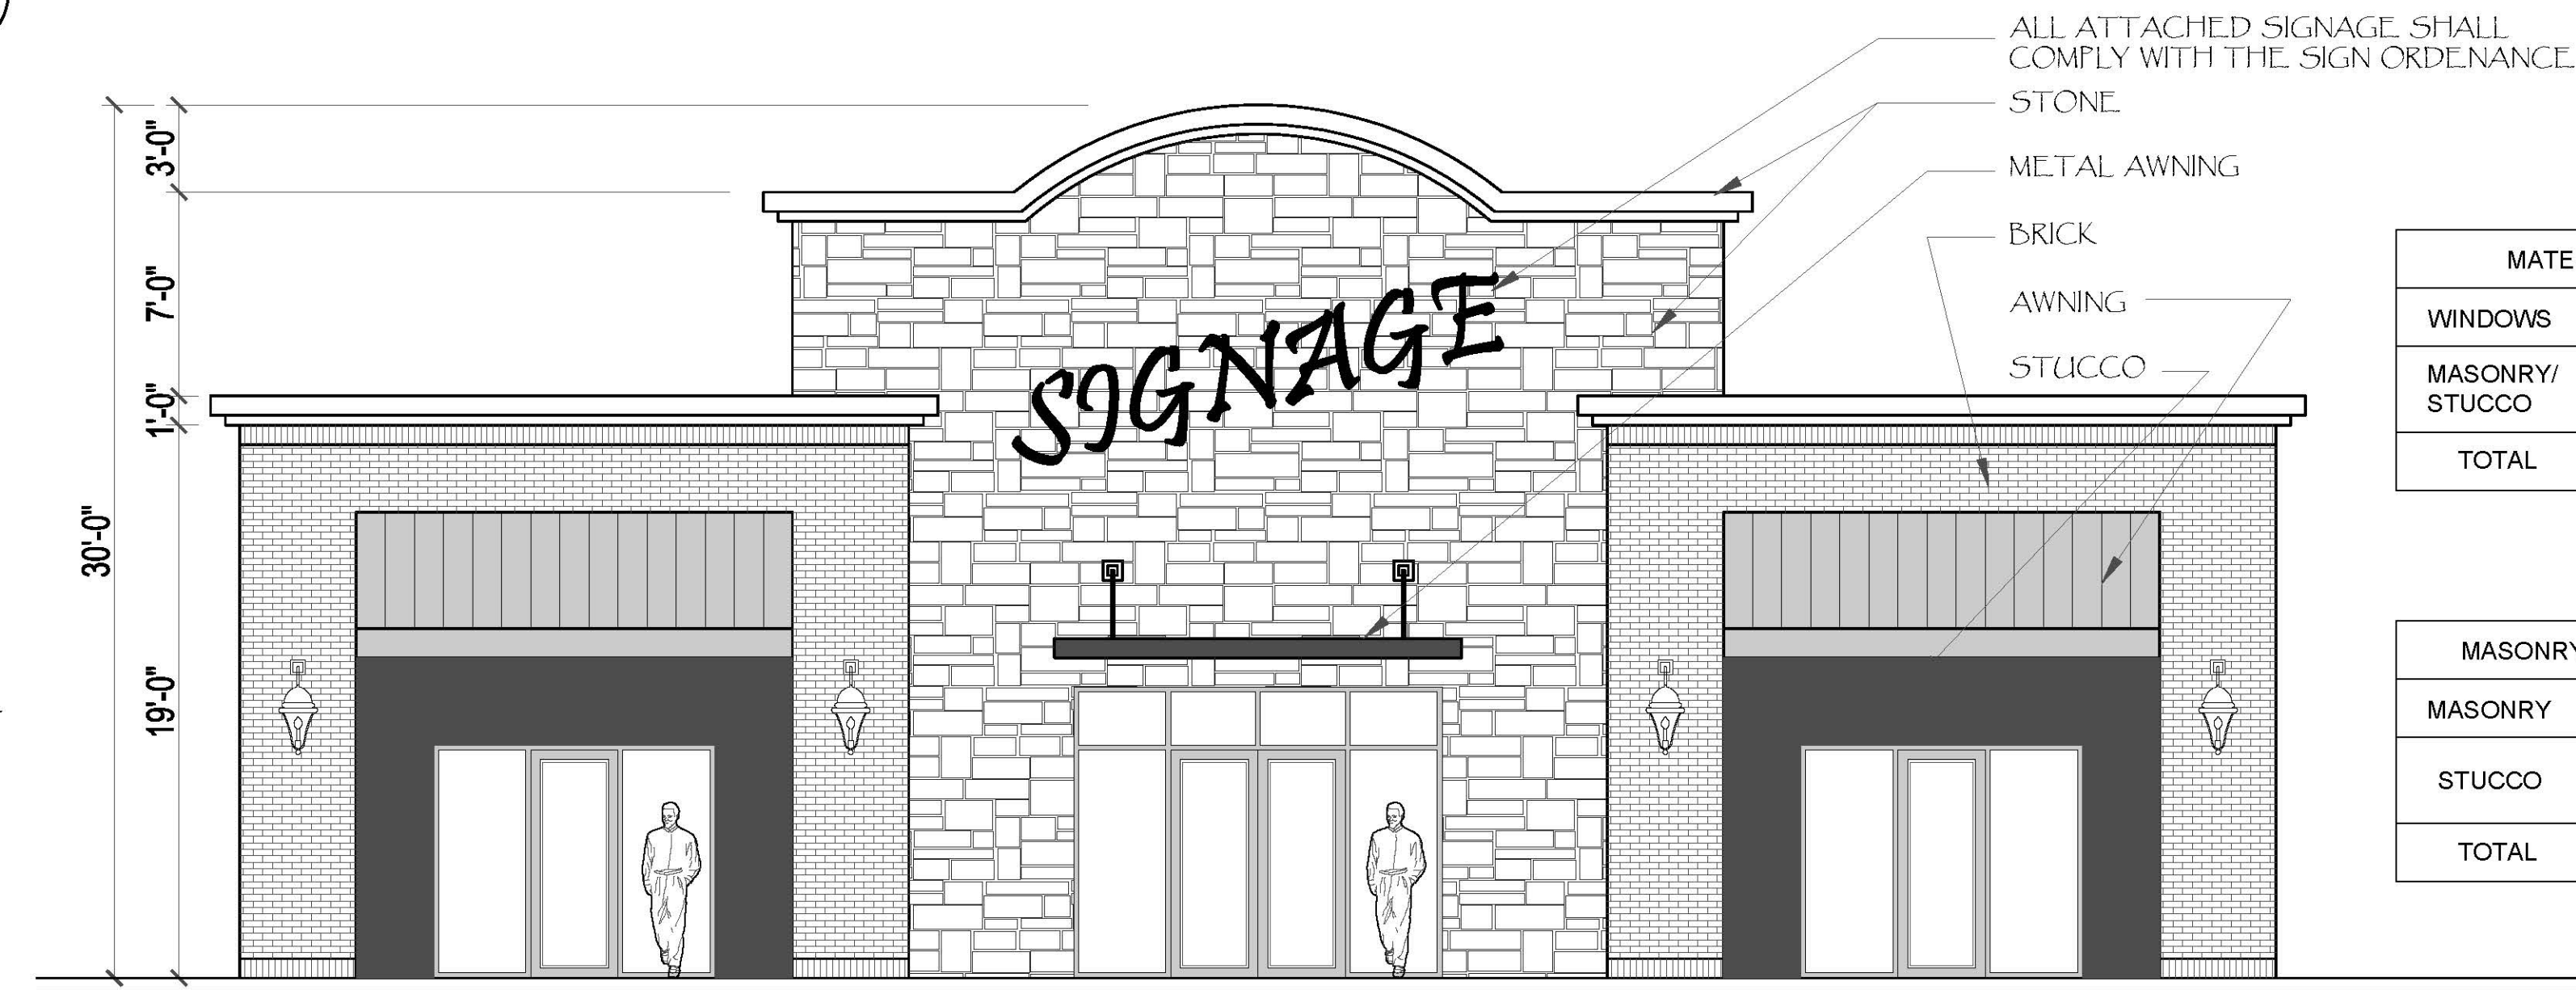

4 EAST ELEVATION — BUILDING 2
SCALE: 3/16" = 1'-0"

MATERIAL CALCULATIONS		
WINDOWS	280 SF	16.90 %
MASONRY/ STUCCO	1,380 SF	83.40 %
TOTAL	1,660 SF	100.0 %

MASONRY/STUCCO CALCULATIONS		
MASONRY	1,205 SF	87.30 %
STUCCO	175 SF	12.70 %
TOTAL	1,380 SF	100.0 %



5 NORTH ELEVATION — BUILDING 2
SCALE: 3/16" = 1'-0"

MATERIAL CALCULATIONS		
WINDOWS	44 SF	5.40 %
MASONRY/ STUCCO	770 SF	94.60 %
TOTAL	814 SF	100.0 %

MASONRY/STUCCO CALCULATIONS		
MASONRY	660 SF	85.70 %
STUCCO	110 SF	14.30 %
TOTAL	770 SF	100.0 %

EXHIBIT "F" 2 OF 2

PROJECT: PD-286-R PECAN CREEK
PHASE: SCHEMATIC DESIGN
DRAWING TITLE: PECAN CREEK SHOPPING CENTER
COPPELL — TX
SCALE: AS NOTED

DATE: 5/9/17
REVISION NO.:
DATED:
REVISION NO.:
DATED:
REVISION NO.:
DATED:
PROJECT NO.:
16012
SHEET NO.:
3
OF: 3

ALLEN JAMES TERRILL & ASSOCIATES
823 LIONS BACK DR
HUNTINGDON, PA 16652
(V): 214/695-5834
(C): 214/695-5834
E-MAIL: aterrill823@gmail.com

CONSULTANT'S:
ARCHITECTURAL DESIGN:
MEP ENGINEERS:
ENGINEERING
STRUCTURAL ENGINEERS:
ENGINEERING