


Plotted: Feb 2, 2018, 10:19 AM by user: robert.D.Paladino\Projects\Coppel\Coppel Middle School East\2017 Track and Turf\PDF\SPANS 2 COMMENTS\2017 MOCK CITY SITE PLAN REV2.dwg

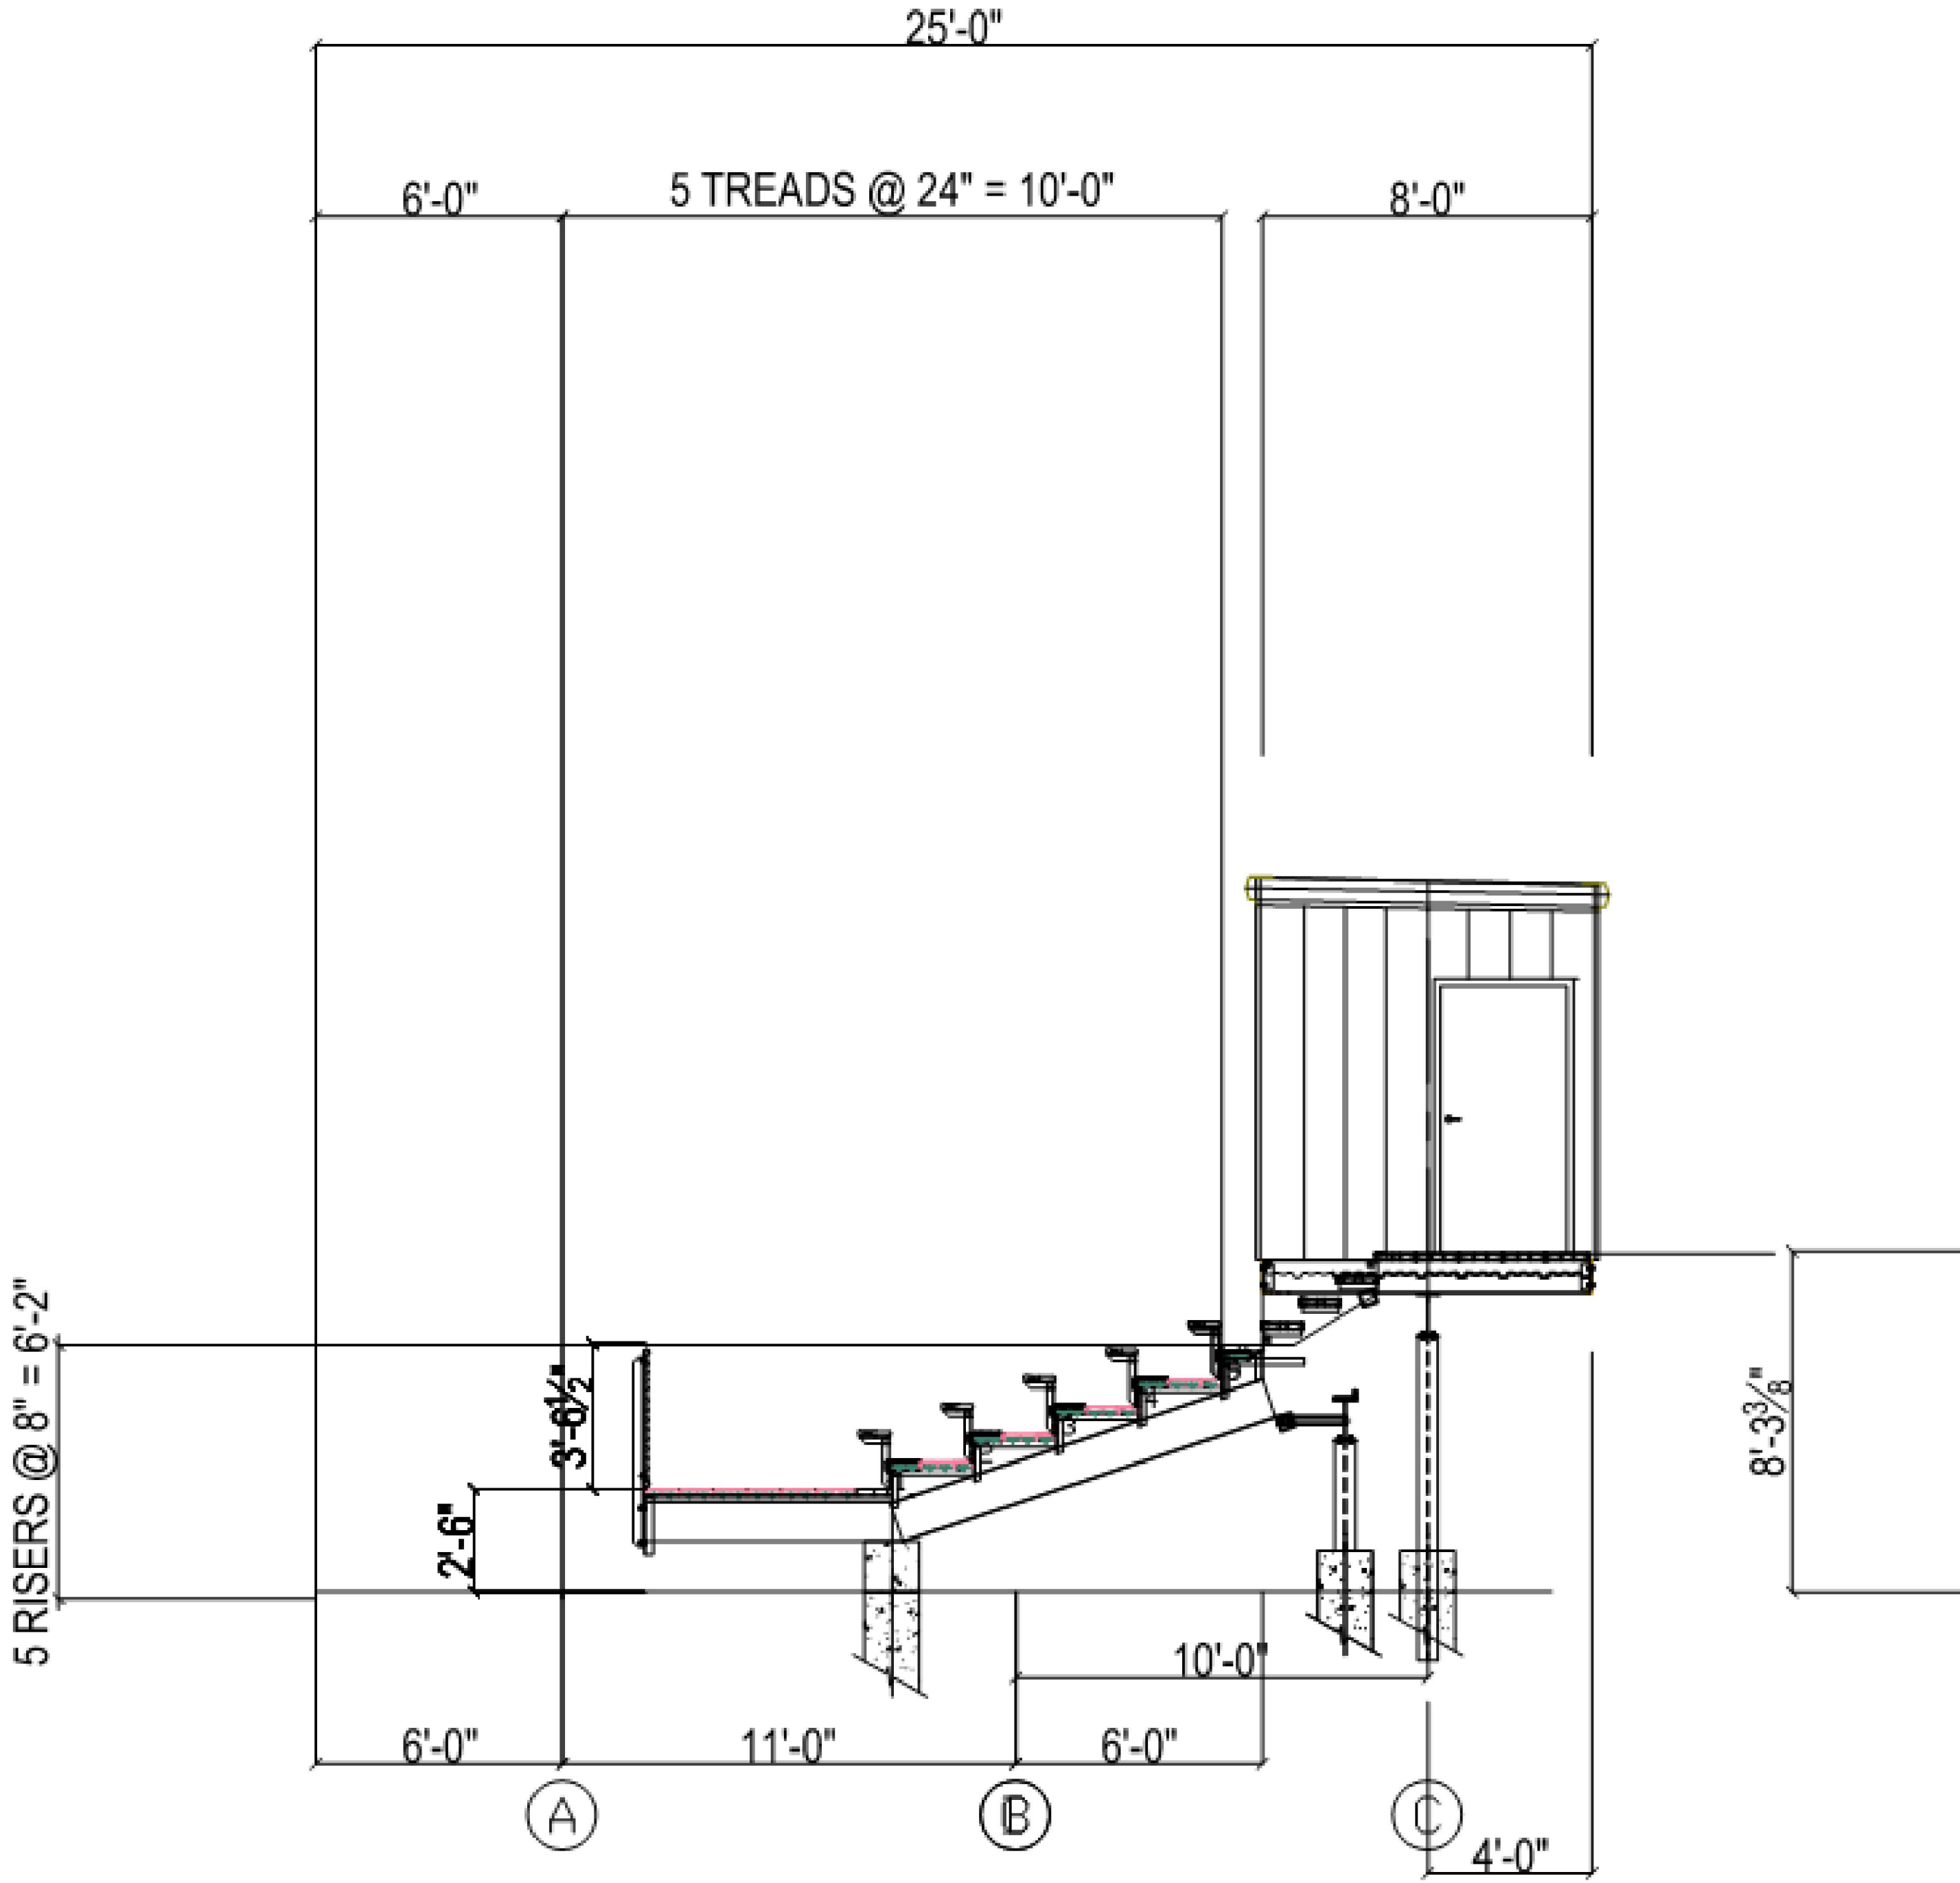

SECTION "A"
(CROSS SECTION @ PRESSBOX)

ALUMINUM BLEACHERS
Scale NTS


THIS SHEET IS FOR REFERENCE ONLY

JOB NUMBER: sd11716		SHEET NUMBER: A12	
(1) 5 ROWS X 90'-0" STAND A (HOME)		Coppell, TX	
STURDSTEEL		A Division of Schultz Industries, Inc. P.O. Box 2655 • Waco, Texas 76702 800.433.3116 Tel • 254.866.4472 Fax	
THIS DRAWING AND ALL INFORMATION THEREIN IS THE PROPERTY OF STURDSTEEL, INC. A DIVISION OF SCHULTZ INDUSTRIES, INC. IT MAY NOT BE REPRODUCED OR COPIED WITHOUT PRIOR WRITTEN CONSENT OF STURDSTEEL, INC. THE DRAWING IS LOANED AND SUBJECT TO RETURN UPON DEMAND. DRAWING IS PROTECTED UNDER U.S. AND INTERNATIONAL COPYRIGHT LAW.		REVISIONS	
REV	DATE	BY	DESCRIPTION
1	03/08/17	SA	FOR APPROVAL
2	12/11/17	SA	
3	01/30/18	SA	
		SA	
		SA	
		SA	

Exhibit C

1 of 2

**GLENN
ENGINEERING**
TEXAS REGISTRATION NUMBER: F-303
PHONE 972-77-3551 FAX 972-77-2776
105 DECKER COURT, SUITE 910
IRVING, TEXAS 75062

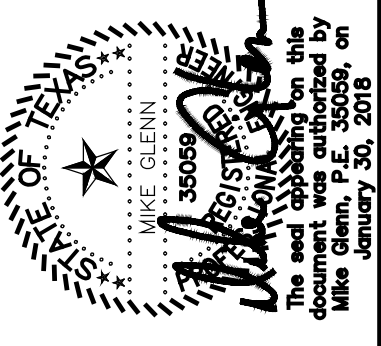

ALUMINUM BLEACHERS

COPPELL MIDDLE SCHOOL EAST -
TRACK SURFACE AND FIELD TURF
REPLACEMENT - BB #47615
COPPELL, TEXAS




COPPELL ISD - BUSINESS OFFICE
31303 WRANGLER CIRCLE
COPPELL, TEXAS 75019
ATTN: SID GRANT

PROJECT ADDRESS:
COPPELL MIDDLE SCHOOL EAST
400 MOCKINGBIRD LANE
COPPELL, TEXAS 75019

Revisions:	ADDENDUM #1
1 03/08/17	City Comments
2 12/11/17	P and Z Comments
3 01/30/18	

Issue Dates:	03-06-2017
Review:	
Permit:	
Construction:	
Scale:	AS SHOWN
Drawn By:	RAH
Checked By:	CMC
Project No:	Buy Board#47615

Sheet
C4

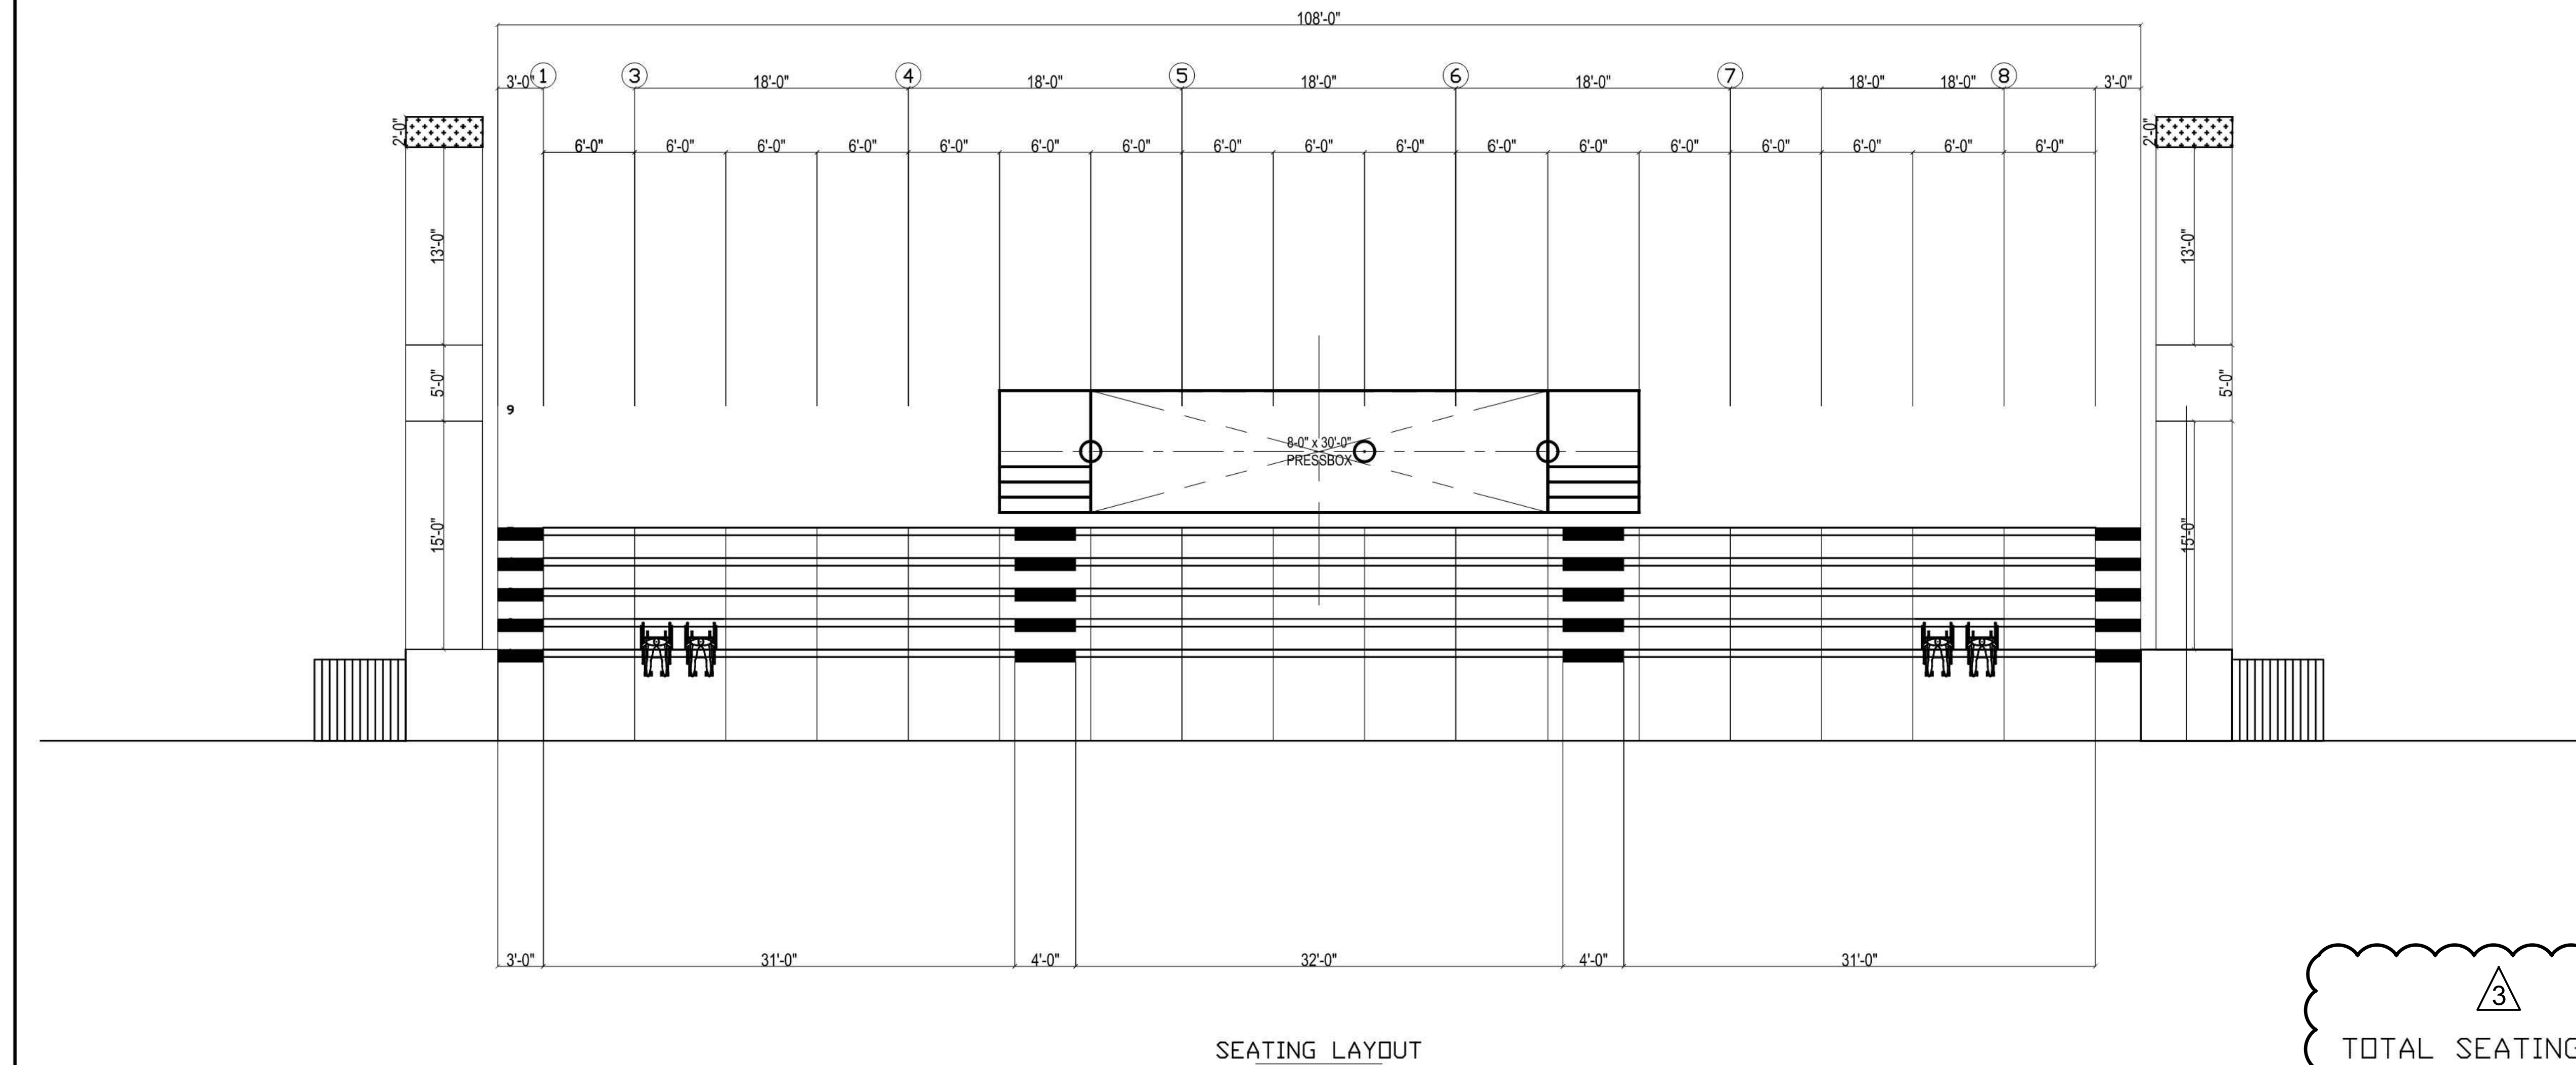

ALUMINUM BLEACHERS - PLAN VIEW

THIS SHEET IS FOR REFERENCE ONLY

[illegible]

Exhibit C

2 of 2



COPPELL, ISD - BUSINESS OFFICE
131303 WRANGLER CIRCLE
COPPELL, TEXAS 75019
ATTN: SID GRANT


PROJECT ADDRESS:
COPPELL MIDDLE SCHOOL EAST
1400 MOCKINGBIRD LANE
COPPELL, TEXAS 75019

[illegible]


Issue Dates:	
Review:	03-06-2017
Permit:	
Construction:	

Scale:	AS SHOWN
Drawn By:	RAH.
Checked By:	C.M.G.
Project No:	Buy Board#47615

Sheet
C4A

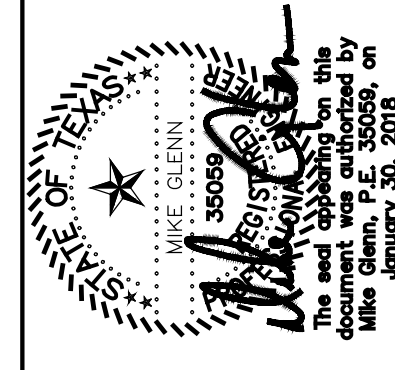

ALUMINUM BLEACHERS
COPPELL MIDDLE SCHOOL EAST
TRACK SURFACE AND FIELD TURF
REPLACEMENT - BB #47615
COPPELL, TEXAS

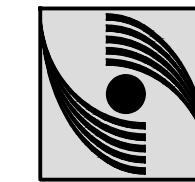

**GLENN
ENGINEERING**
TEXAS REGISTRATION NUMBER: F-303
PHONE 972-777-5151
105 DECKER COURT, SUITE 910
F
IRVING