

MATERIAL PERCENTAGES (EXCL. GLASS)					
BUILDING	FACADE	AREA (IN SF)	MASONRY	STUCCO TRIM	DOORS / TRIM
A	WEST	693 SF	80%	7%	13%
A	EAST	693 SF	83%	5%	12%
A	NORTH	510 SF	80%	0%	20%
A	SOUTH	569 SF	54%	9%	11%


EXTERIOR FINISH SCHEDULE

#	DESCRIPTION
C-1	COPING TYPE 1: PREFINISHED METAL PARAPET CAP - COLOR TO MATCH MASONRY
FC-1	FIBER CEMENT TYPE 1: 5/16" HARDIE PANEL® COLOR PLUS EXT. 4' x 10' SECTIONS ON 3/4" BATTENS COLOR: LIGHT MIST, SMOOTH FINISH
GL-1	GLAZING TYPE 1: EFFCO 433 FRONT SET STOREFRONT WITH 1" INSULATED GLAZING, DOUBLE PANE, SOLARBAN 70XL CLEAR OVER CLEAR
M-1	MASONRY TYPE 1: BRICK - ACME "VILLAGE" VELOUR
M-2	MASONRY TYPE 2: LEUDERS STONE
N-1	LED: FULLY SHIELDED, INDIRECT FASCIA LIGHTING
S-1	SOFFIT TYPE 1: GOLD BOND EXTERIOR GYPSUM BOARD, WITH A STO DIRECT APPLIED FINISH, COLOR: WHITE
ST-1	STUCCO ANDY'S RED




NOTE: 19 SF TOTAL WALL-ATTACHED SIGNAGE (2.9%)

4 WEST ELEVATION
A301 scale: 1/4" = 1'-0"

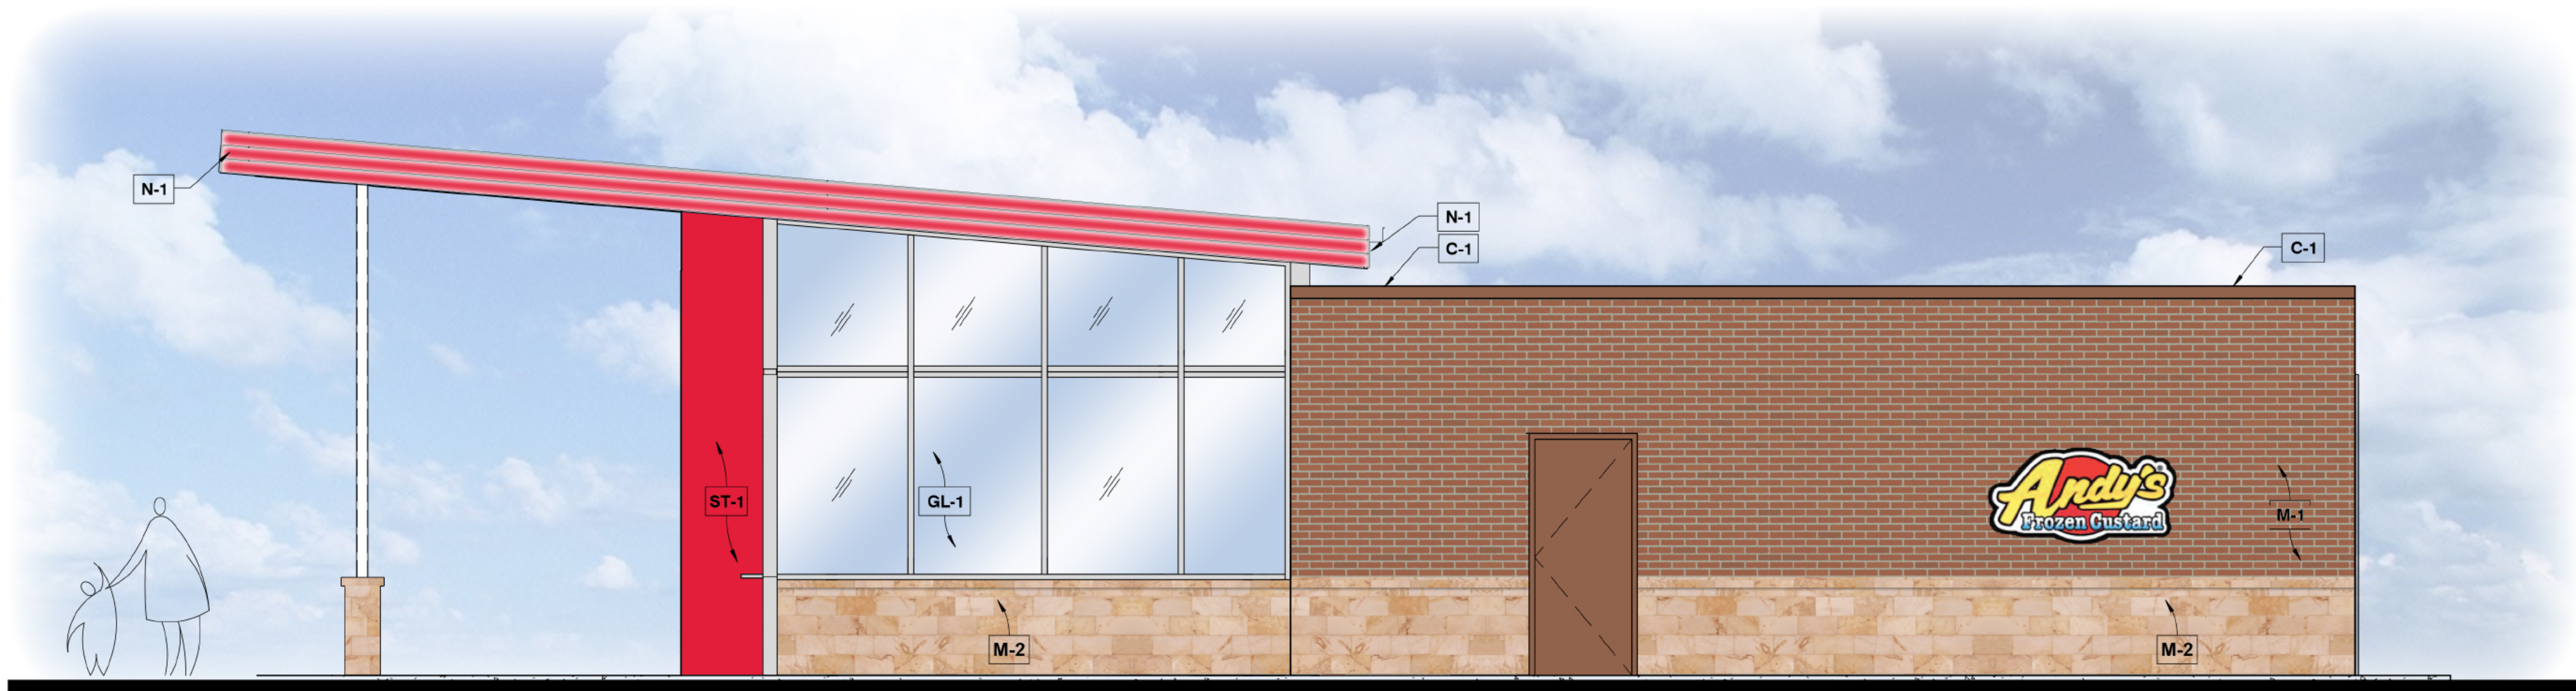

NOTE: 37 SF TOTAL WALL-ATTACHED SIGNAGE (5.7%)

3 EAST ELEVATION
A301 scale: 1/4" = 1'-0"

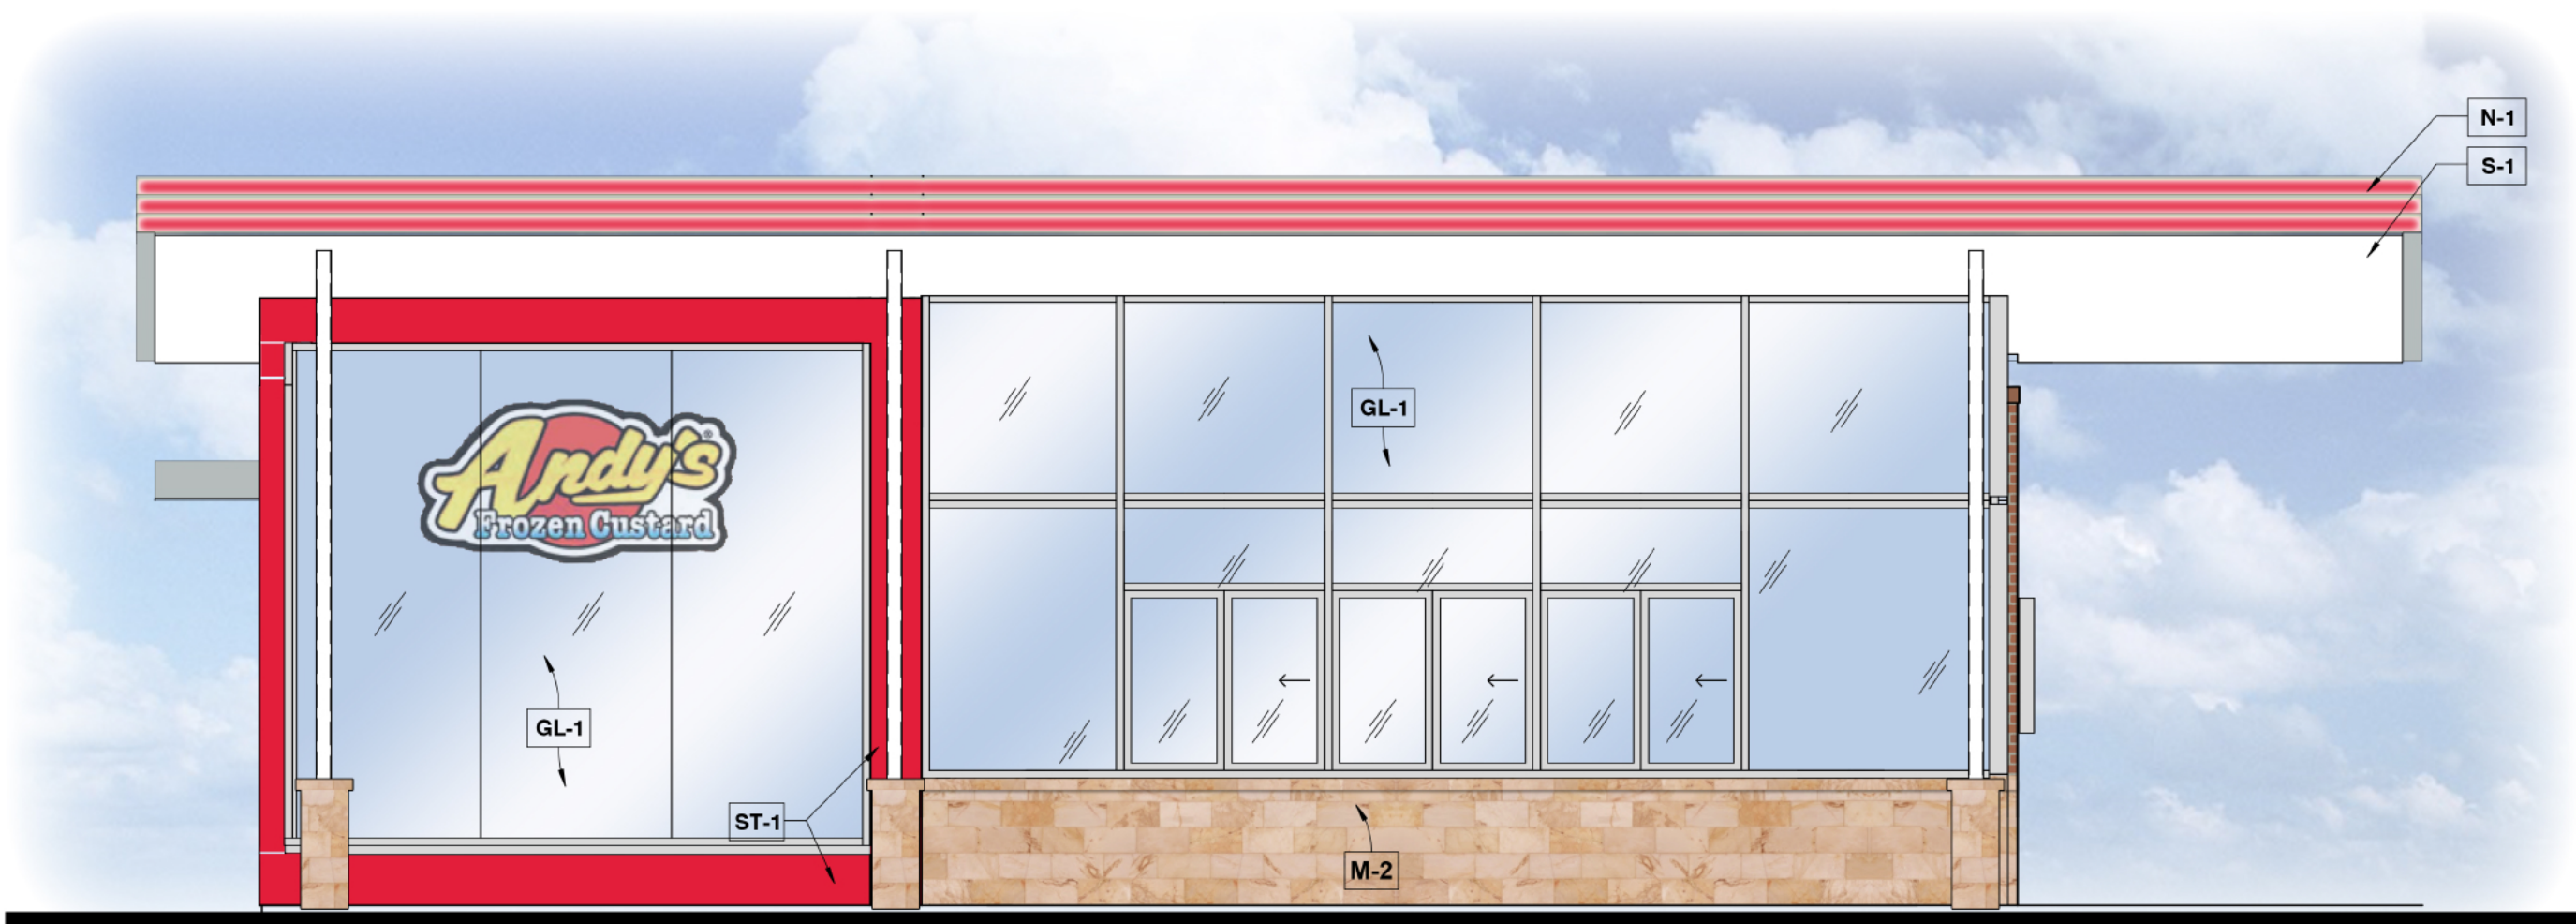

NOTE: 42 SF TOTAL WINDOW SIGNAGE / 431 SF OF GLASS (9.7%)

1 SOUTH ELEVATION
A301 scale: 1/4" = 1'-0"



2 NORTH ELEVATION
A301 scale: 1/4" = 1'-0"



PROJECT INFORMATION

ANDY'S FROZEN CUSTARD - COPPELL

202 WEST SANDY LAKE RD.
COPPELL, TX 75019

ISSUE

REVIEW

SEPT 24, 2018

ARCHITECT

urban hobcat Architects, PC

916 BRYAN AVENUE STE.104

FT. WORTH, TX 76104

PH : 817-602-5129

CONTACT: MATT GREEN, AIA

WWW.URBANBOBCAT.COM

CIVIL ENGINEER:

DUNAWAY ASSOCIATES L.P.

550 BAILEY AVENUE STE. 400

FORT WORTH, TEXAS 76107

PH: (817) 335-1121

CONTACT: CHRIS BIGGERS, PE

STRUCTURAL ENGINEER:

DUNAWAY ASSOCIATES L.P.

550 BAILEY AVENUE STE. 400

FORT WORTH, TEXAS 76107

PH: (817) 335-1121

CONTACT: BRIAN BOWDEN, PE

M.E.P. ENGINEER:

Jordan & Skala Engineers, Inc.

17855 N. DALLAS PKWY, SUITE 320,

DALLAS, TX 75287

PH 1: 469-385-1616

CONTACT: BILL SCHULTE, PE

NOTES:

Exhibit D

REVISION SCHEDULE

NO.	DATE	ISSUE

This drawing has been prepared under the architect's supervision. The architect disclaims any responsibility for the existing building structure, existing site conditions, existing construction elements, and any drawings or documents used for this project that are not signed and sealed by the architect. The information herein is of proprietary nature and is submitted in confidence for the use of our clients only. Unauthorized reproduction, distribution, or dissemination, in whole or in part is prohibited. The information contained herein is and remains the property of urban hobcat Architects, PC and receipt or possession of this information confers no right in it or license to disclose to others the subject matter contained herein for any but authorized purposes. All rights reserved. Copyright © 2018

Drawn By: MFG Architect: MATT GREEN, AIA

Project Number: 17-106.00 TX License Number: 22792

SHEET