



SOUTH ELEVATION
1/4"=1'-0"

1



NORTH ELEVATION
1/4"=1'-0"

2



WEST ELEVATION
1/4"=1'-0"

3



EAST ELEVATION
1/4"=1'-0"

4

FINISH LEGEND

EXTERIOR FINISHES

EF-1 : STONE
LONESTAR STONE
HILLCOUNTRY CHALK

EF-2 : FIELD BRICK
BORAL; CHOCOLATE
WIRECUT

EF-3 : NICHHA SIDING,
VINTAGEWOOD, COLOR: CEDAR

ROOFING FINISHES / MISC.


R-1 : STANDING SEAM

R-2 : WHITE PVC MEMBRANE

DARK BRONZE STOREFRONT

BRICK - 93 SQ. FT. (13%)
WHITE STONE - 444 SQ. FT. (87%)


EXHIBIT "D"
Page 2 of 2

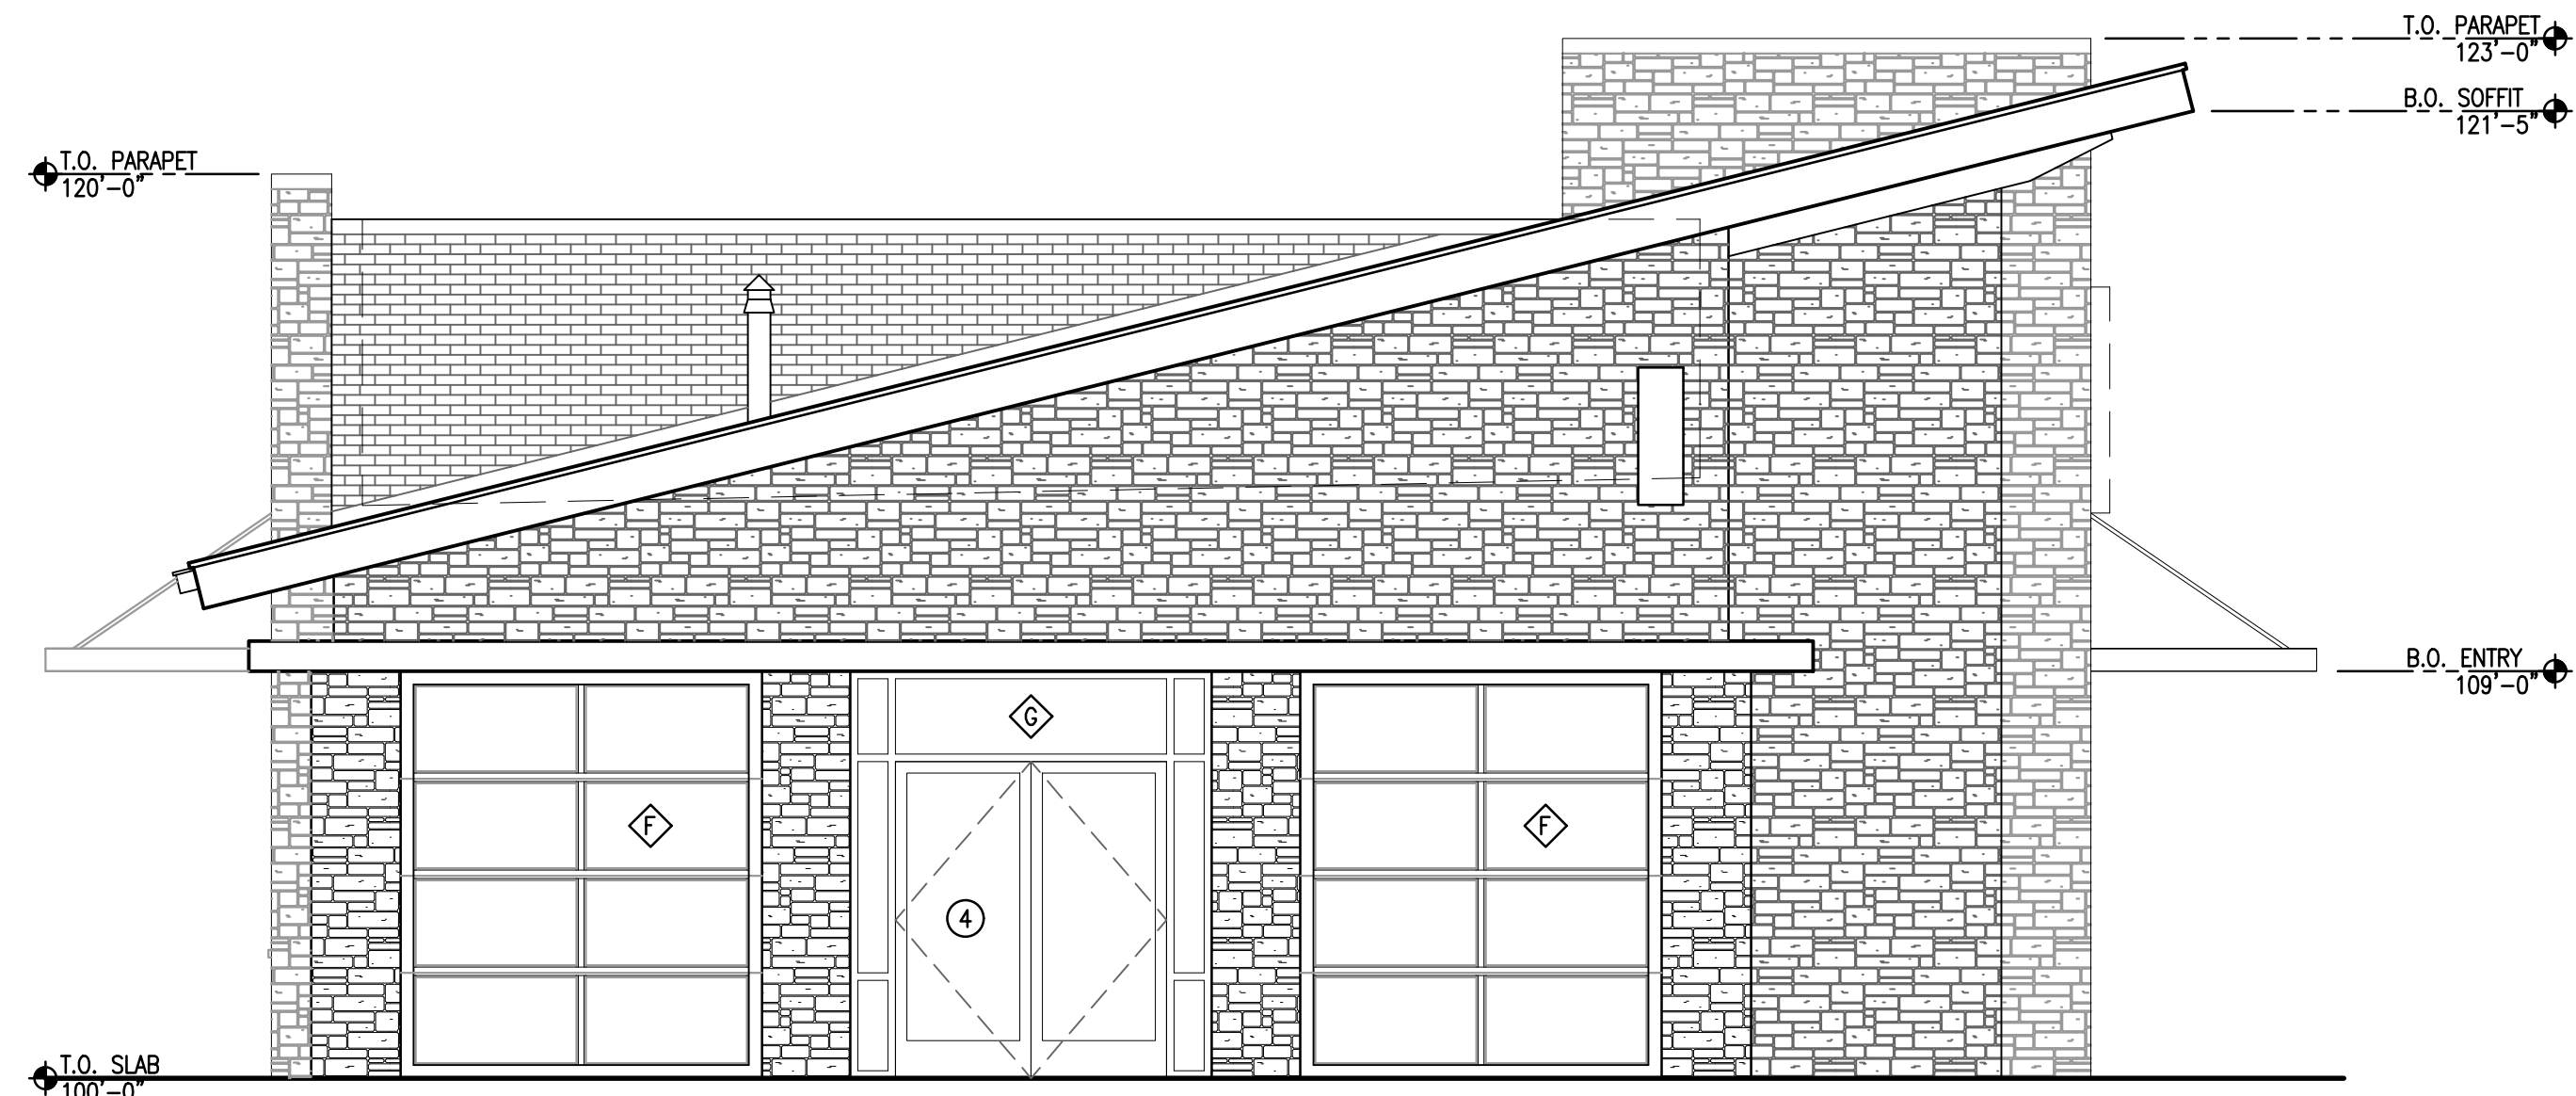

SOUTH ELEVATION
1/4"=1'-0"

1


BRICK - 307 SQ. FT. (42%)
WHITE STONE - 320 SQ. FT. (44%)
NICHHA SIDING - 99 SQ. FT. (14%)

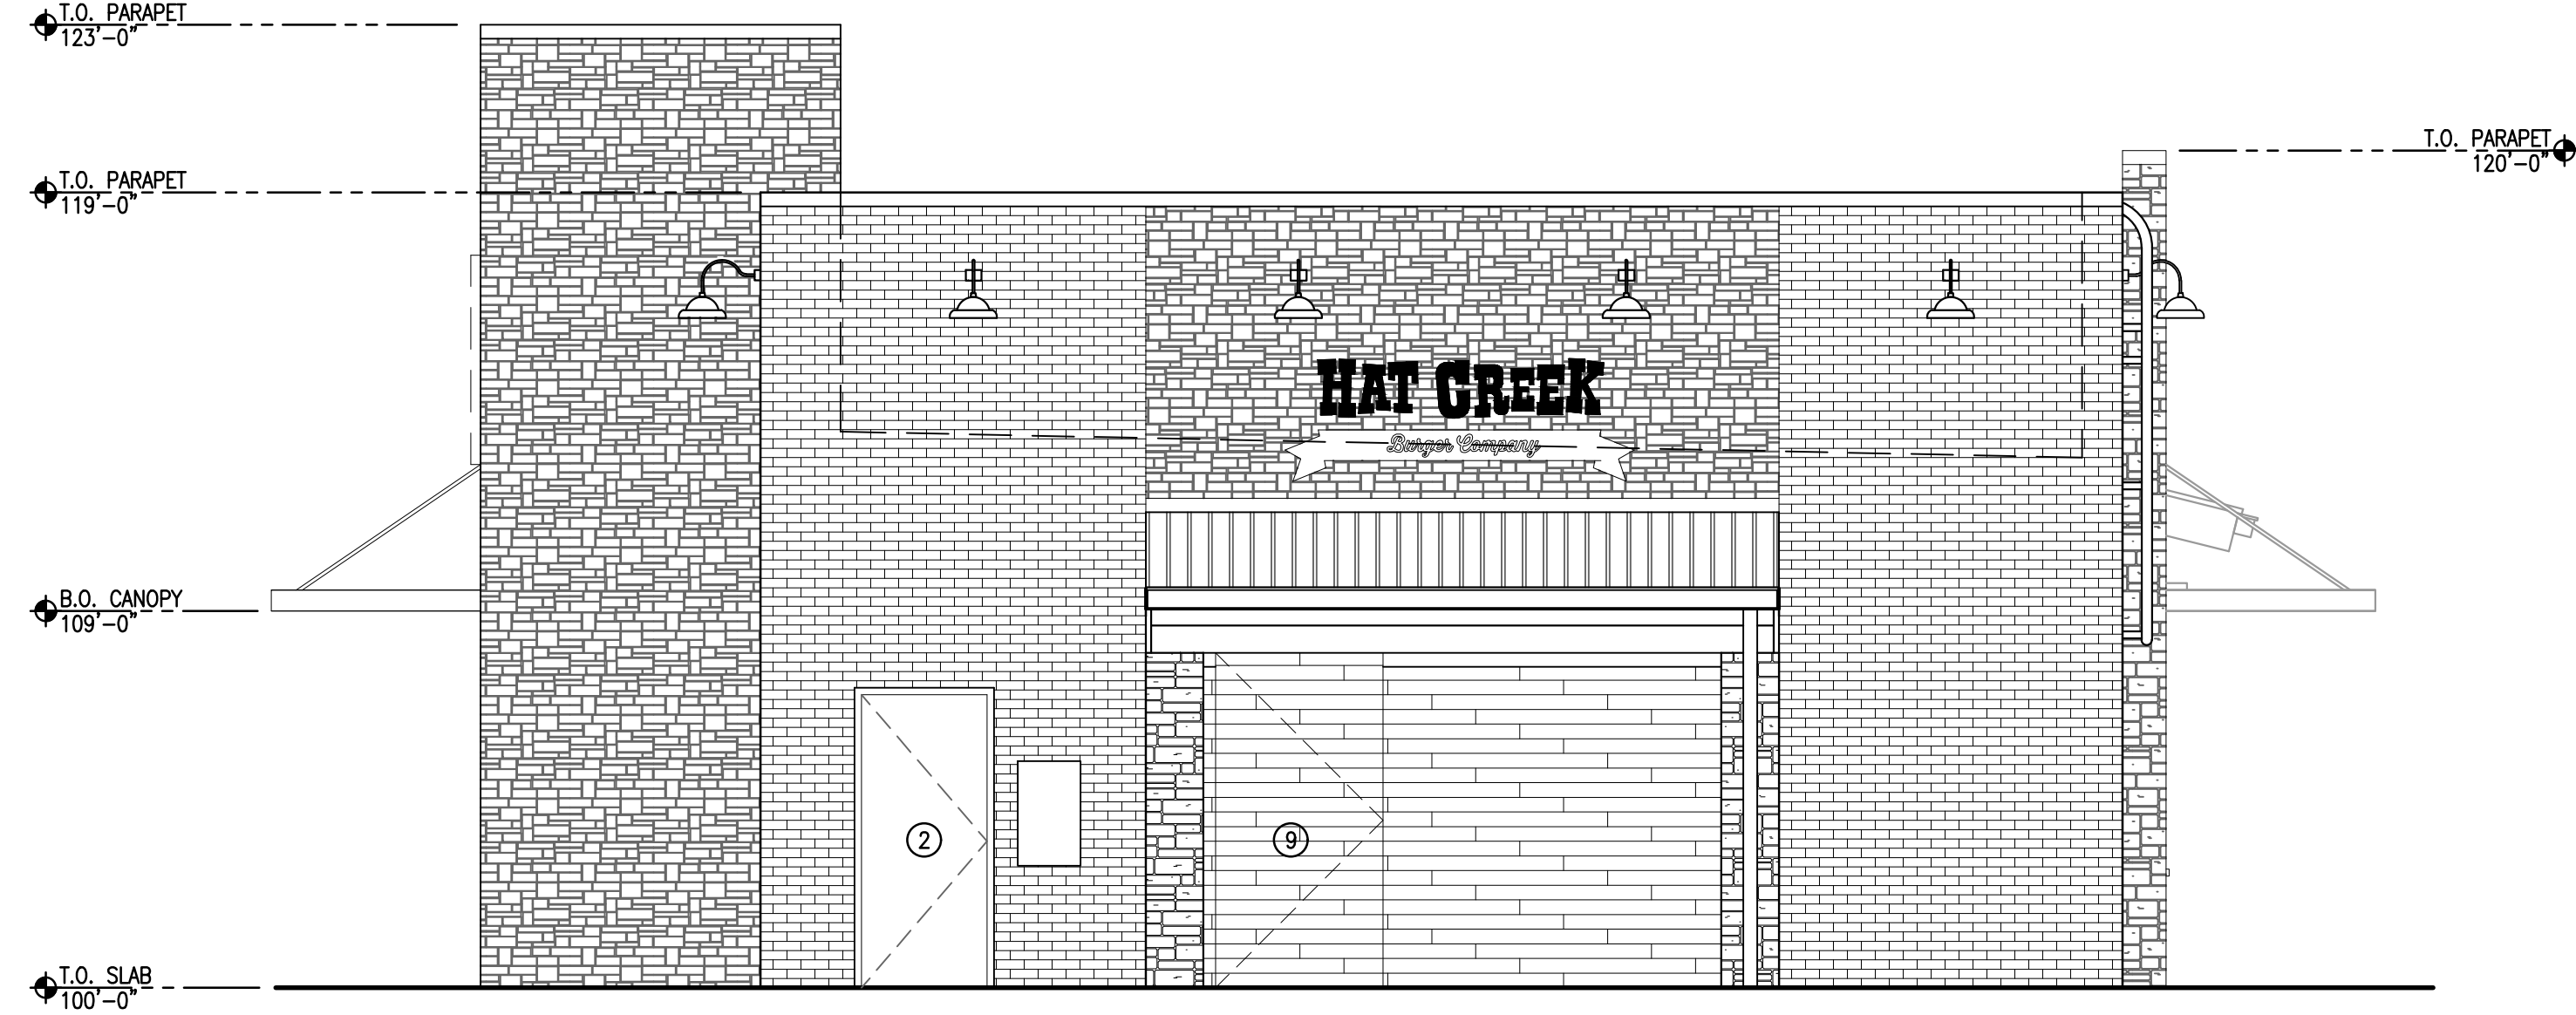

NORTH ELEVATION
1/4"=1'-0"

2


BRICK - 846 SQ. FT. (61%)
WHITE STONE - 302 SQ. FT. (22%)
NICHHA SIDING - 235 SQ. FT. (17%)

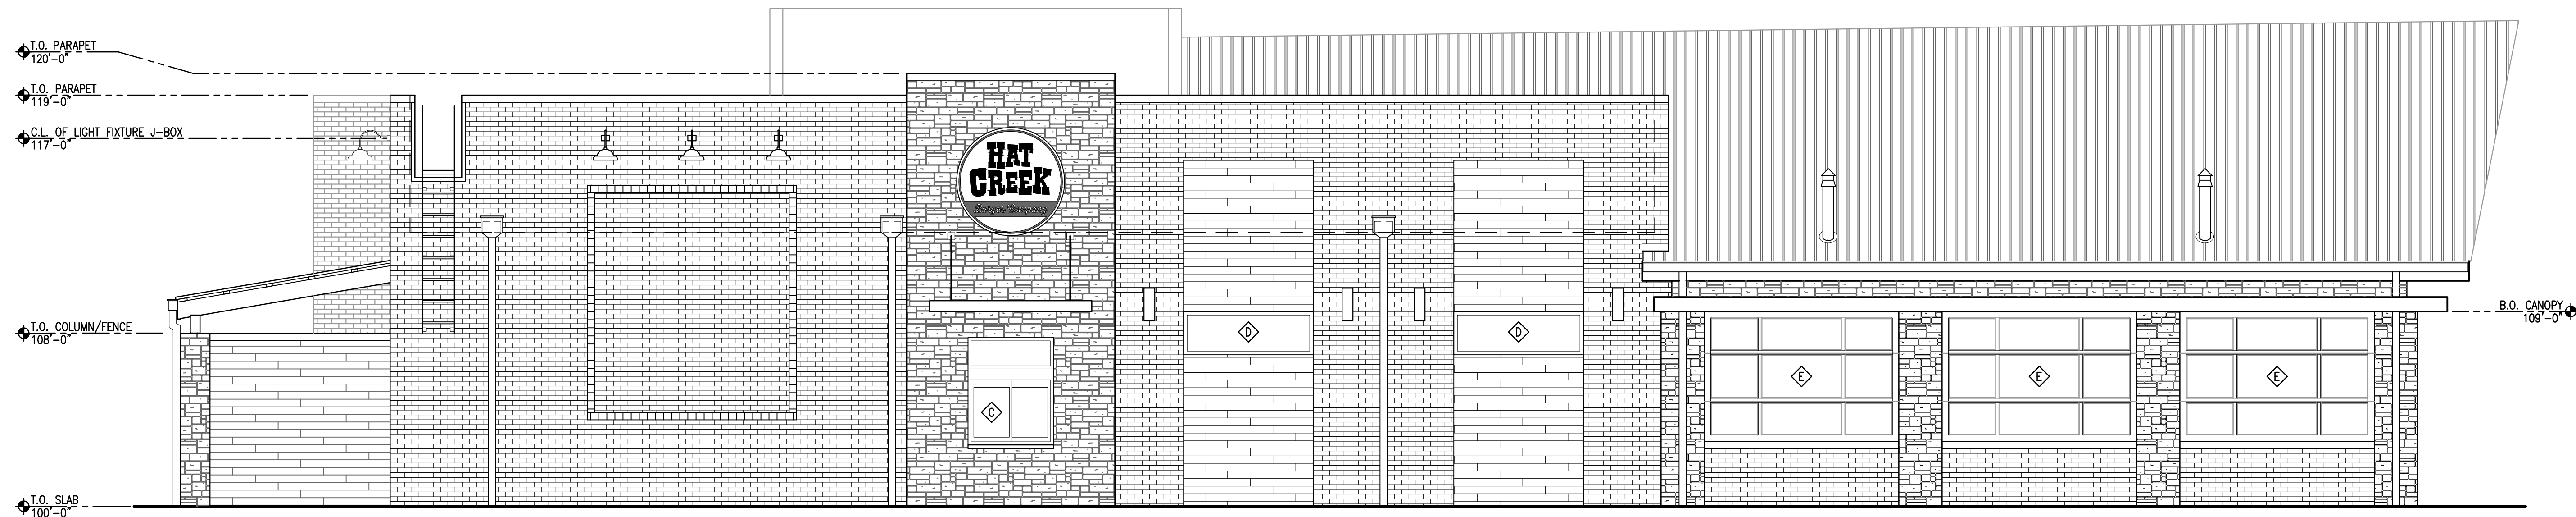

WEST ELEVATION
1/4"=1'-0"

3

BRICK - 651 SQ. FT. (40%)
WHITE STONE - 775 SQ. FT. (49%)
NICHHA SIDING - 198 SQ. FT. (12%)

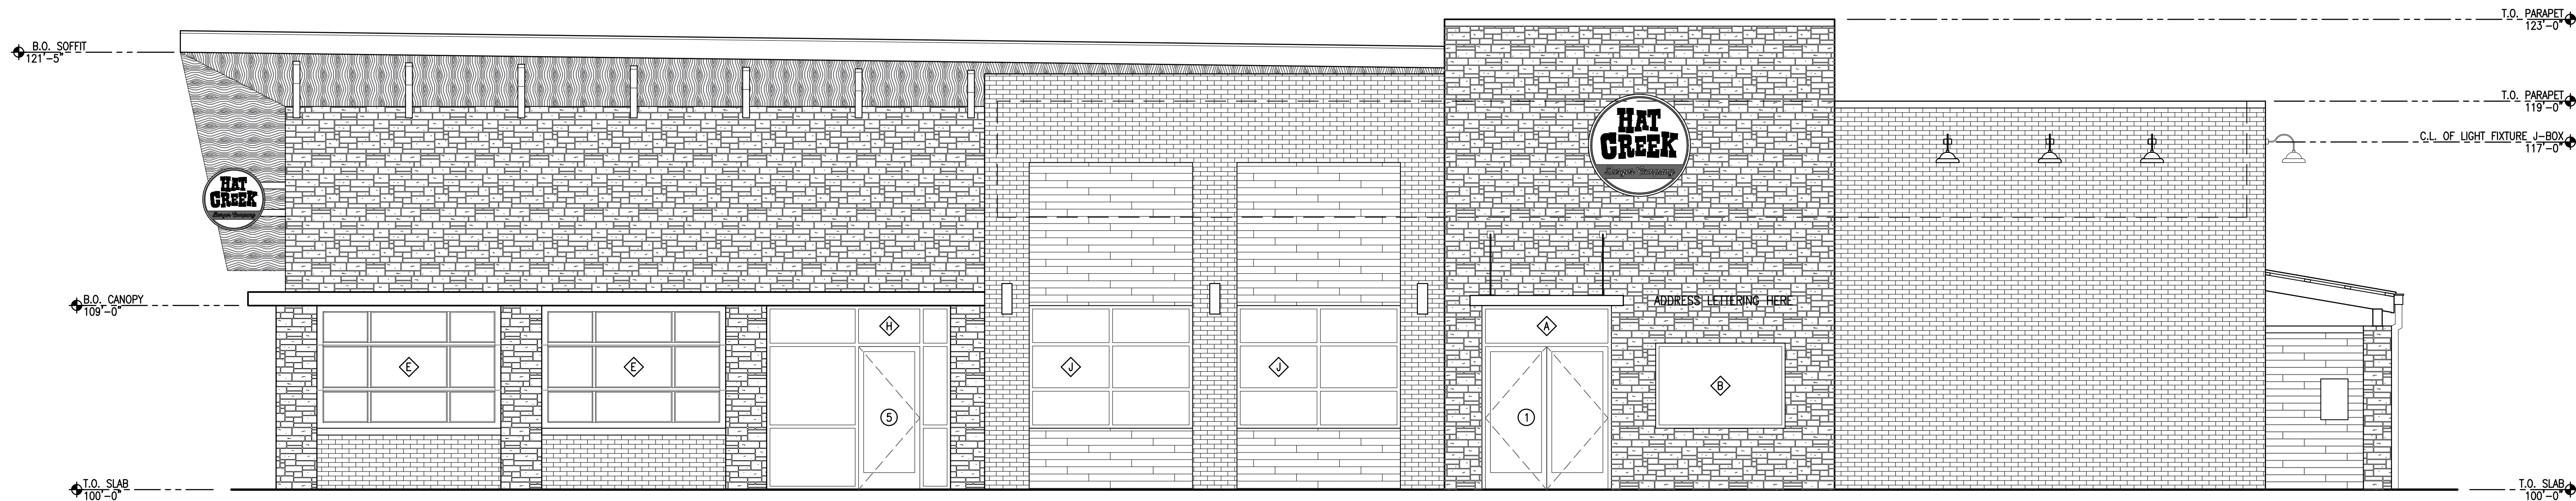

EAST ELEVATION
1/4"=1'-0"

4

GENERAL NOTES:

1 THE FOLLOWING WINDOWS ARE OPERABLE GARAGE DOORS: WINDOW E,
WINDOW F, AND WINDOW J



CORPORATE:

HAT CREEK BURGER COMPANY
4407 Bee Caves Road, Suite 212
Austin, Texas 78746
www.hatcreekburgers.com

08/08/19

HAT CREEK BURGER COMPANY
COPELL, TX
150 WEST SOUTH HIGHWAY 121
COPELL, TEXAS 75019

CLIENT: HAT CREEK BURGER COMPANY
4407 BEE CAVES ROAD, SUITE 212
AUSTIN, TEXAS 78746



DATE	DESCRIPTION

DATE	DESCRIPTION

SHEET TITLE:
EXTERIOR
ELEVATIONS

SHEET NUMBER:

A2.0

PROJECT NUMBER:

HCB19005