


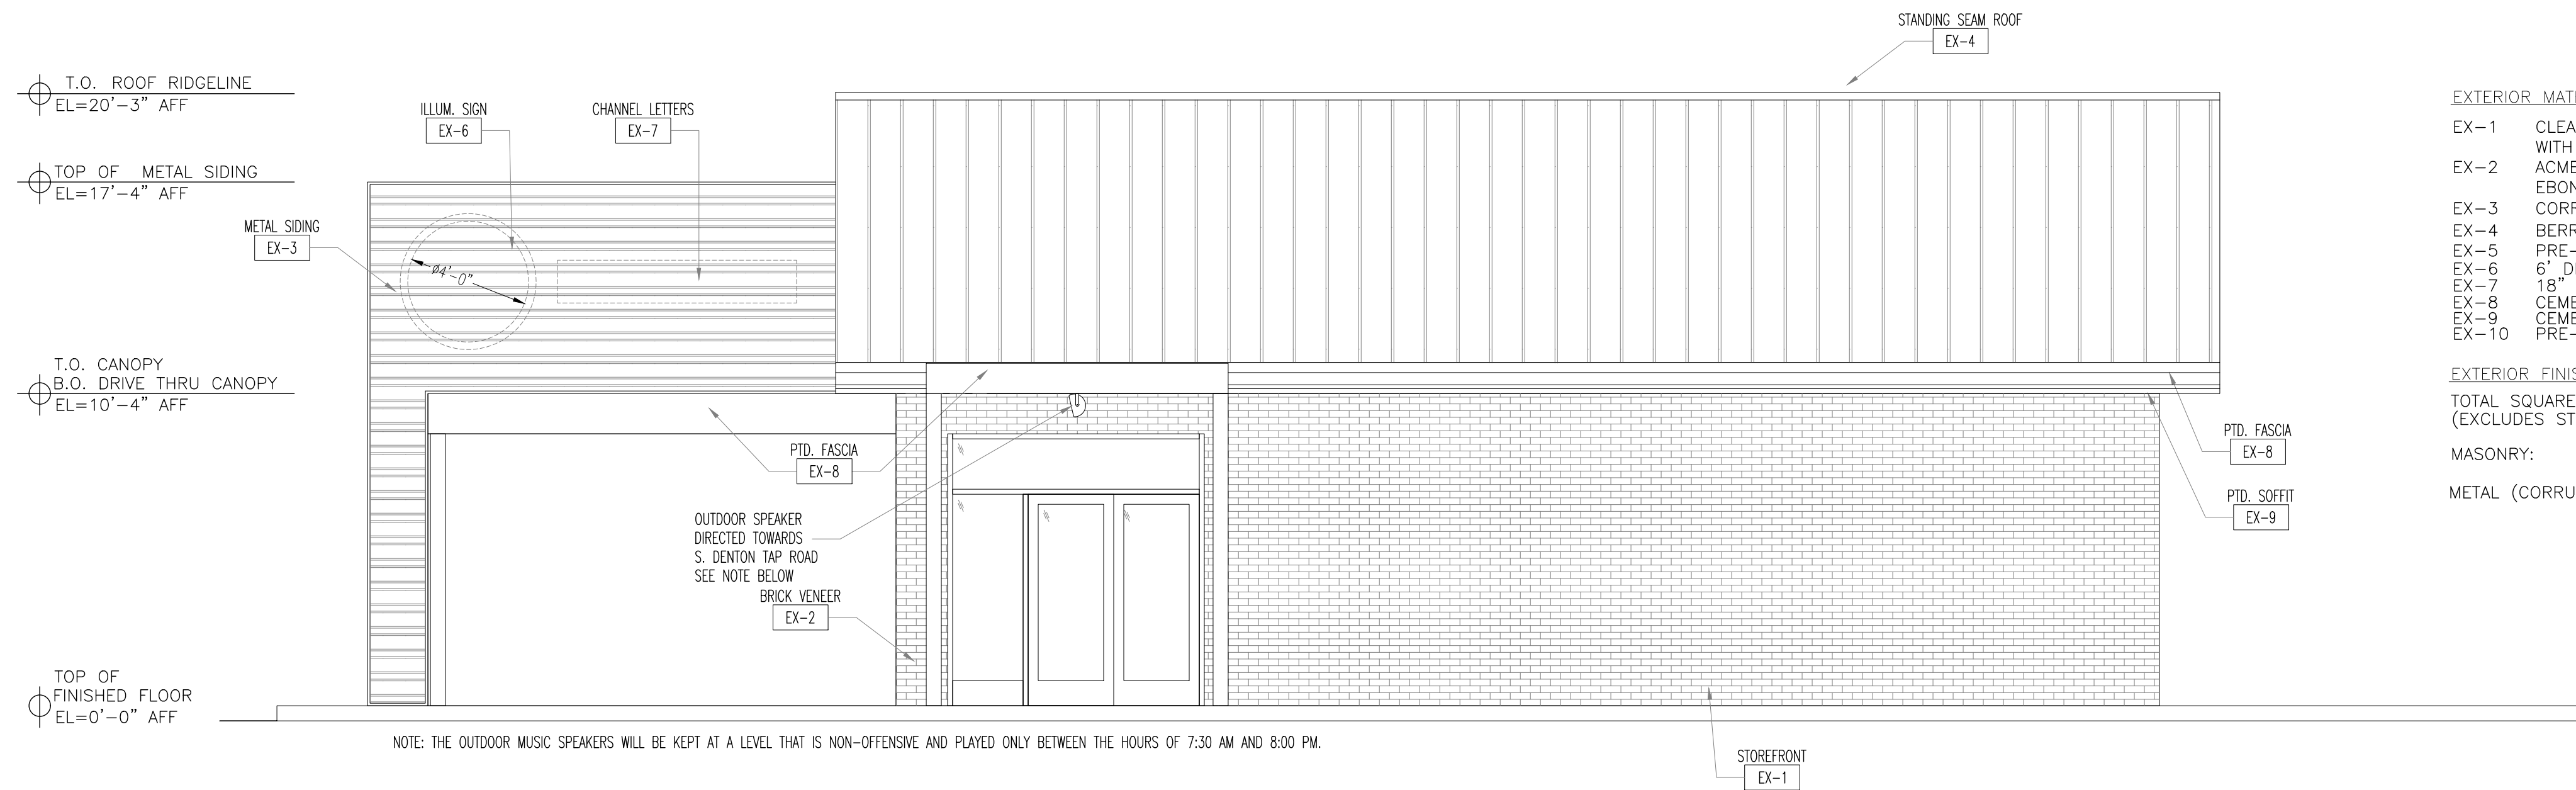

01 NORTH ELEVATION
SCALE: 1/4" = 1'-0"

EXTERIOR MATERIALS SCHEDULE:


- EX-1 CLEAR ANODIZED ALUMINUM STOREFRONT WITH INSULATED GLAZING
EX-2 ACME MODULAR thinBRIK, VELOUR TEXTURE EBONY - BLEND DTP153, ITEM #821858
EX-3 CORRUGATED METAL SIDING, BERRIDGE GALVALUME FINISH
EX-4 BERRIDGE STANDING SEAM PANEL ROOF, GALVALUME FINISH
EX-5 PRE-FINISHED BRAKE METAL, SW6594 POINSETTIA
EX-6 6" DIAMETER ILLUMINATED SIGNAGE
EX-7 18" ILLUMINATED CHANNEL LETTERING
EX-8 CEMENTITIOUS BOARD FASCIA, PAINTED SW7076 CYBERSPACE, SEMIGLOSS
EX-9 CEMENTITIOUS BOARD SOFFIT, PAINTED SW7661 REFLECTION, SEMIGLOSS
EX-10 PRE-FINISHED BRAKE METAL, SW7076 CYBERSPACE

EXTERIOR FINISH TABLE:


TOTAL SQUARE FOOTAGE: 1,163 SF
(EXCLUDES STOREFRONT, SIGNAGE, EAVES & CANOPIES)

MASONRY: BRICK=942 - 942/1,163 = 81%


METAL (CORRUGATED SIDING): 221 SF - 221/1,163 = 19%

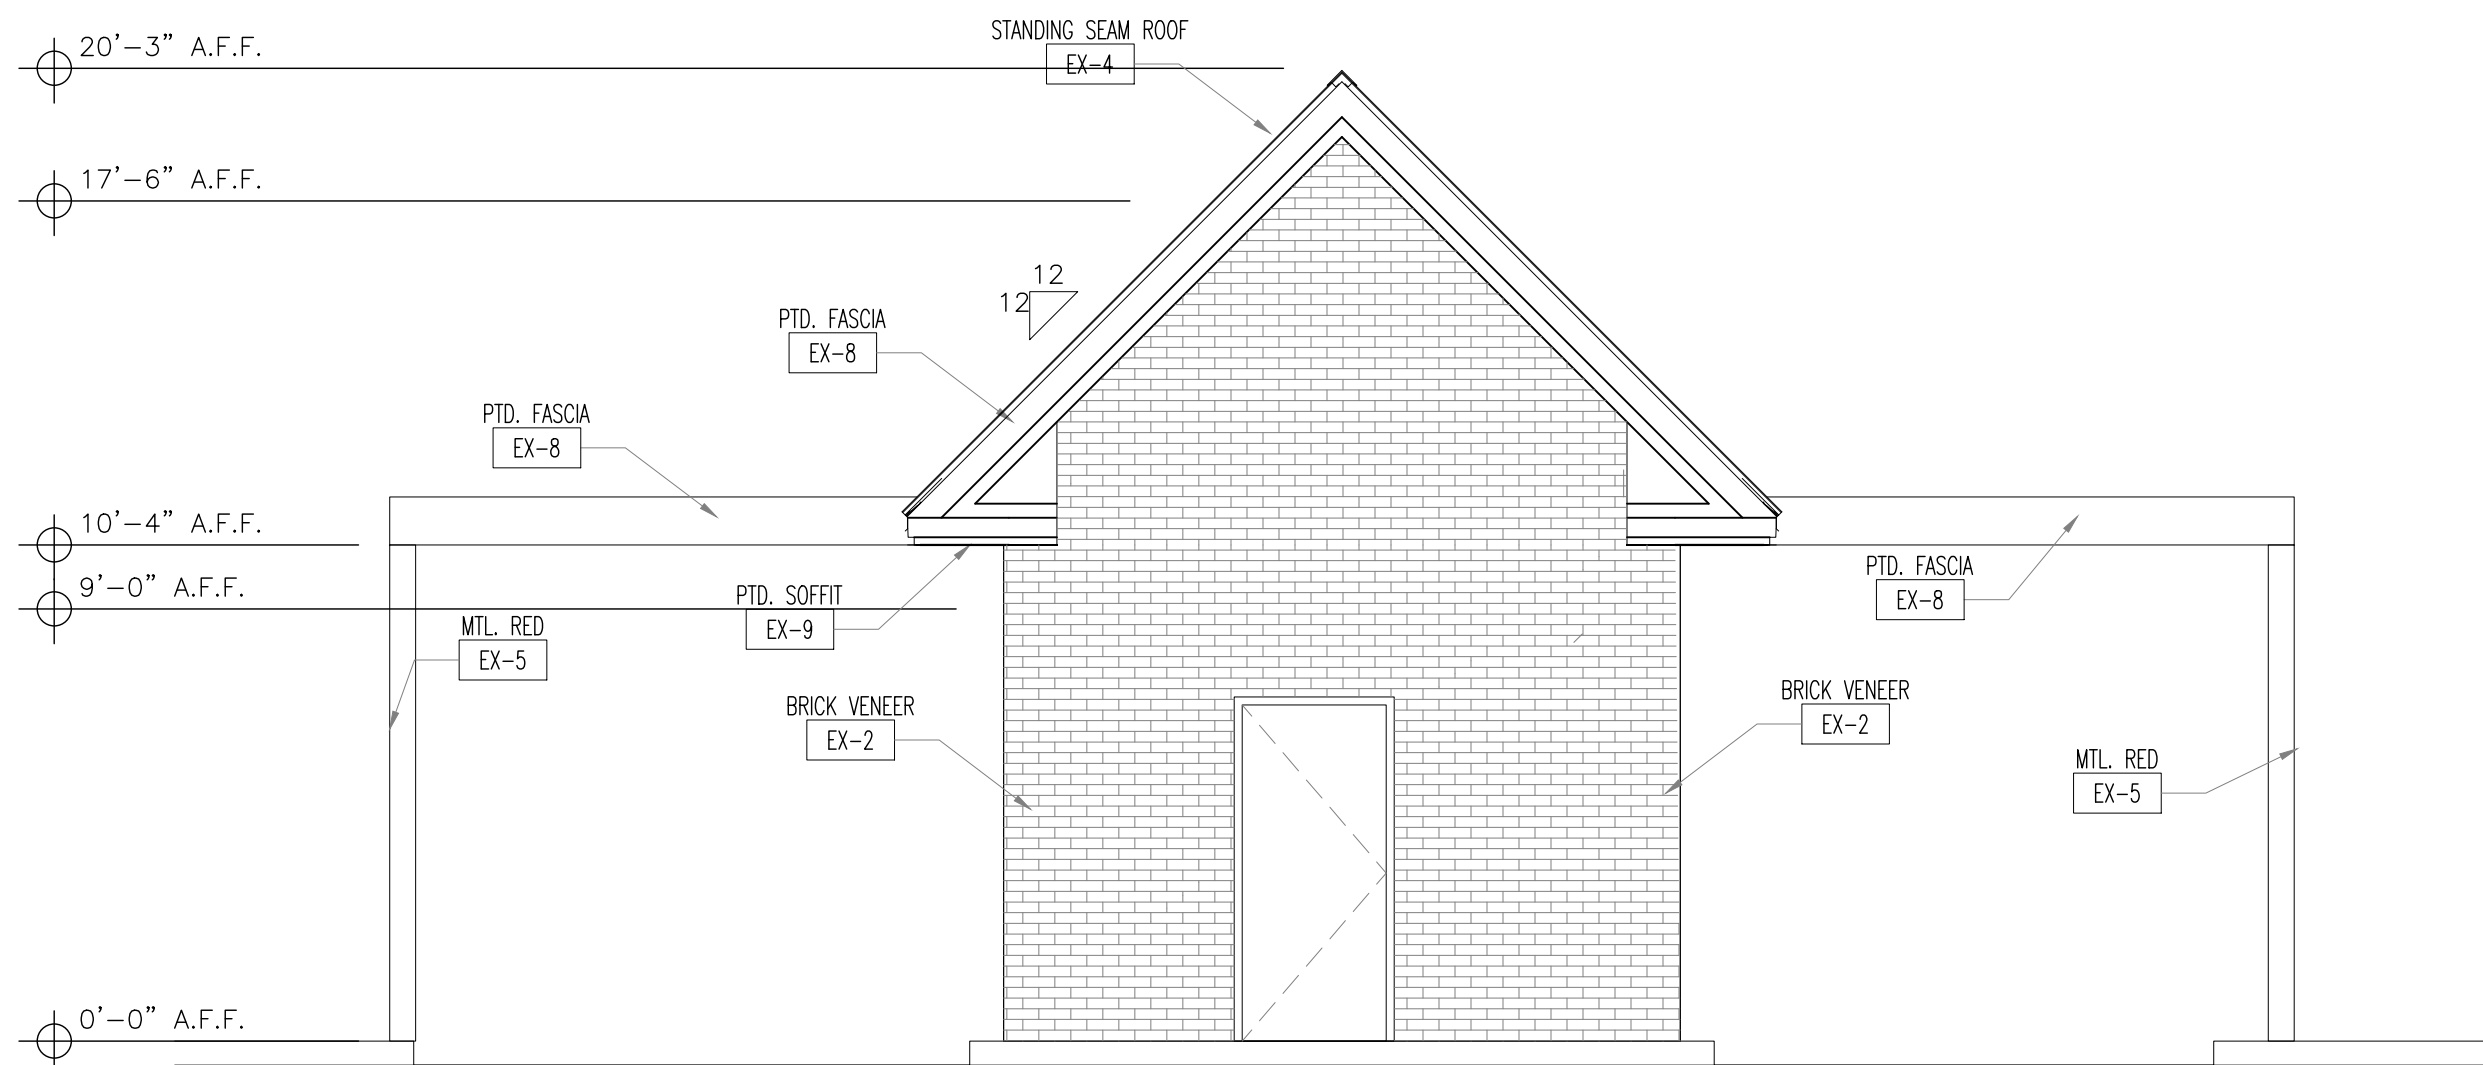

03 WEST ELEVATION
SCALE: 1/4" = 1'-0"

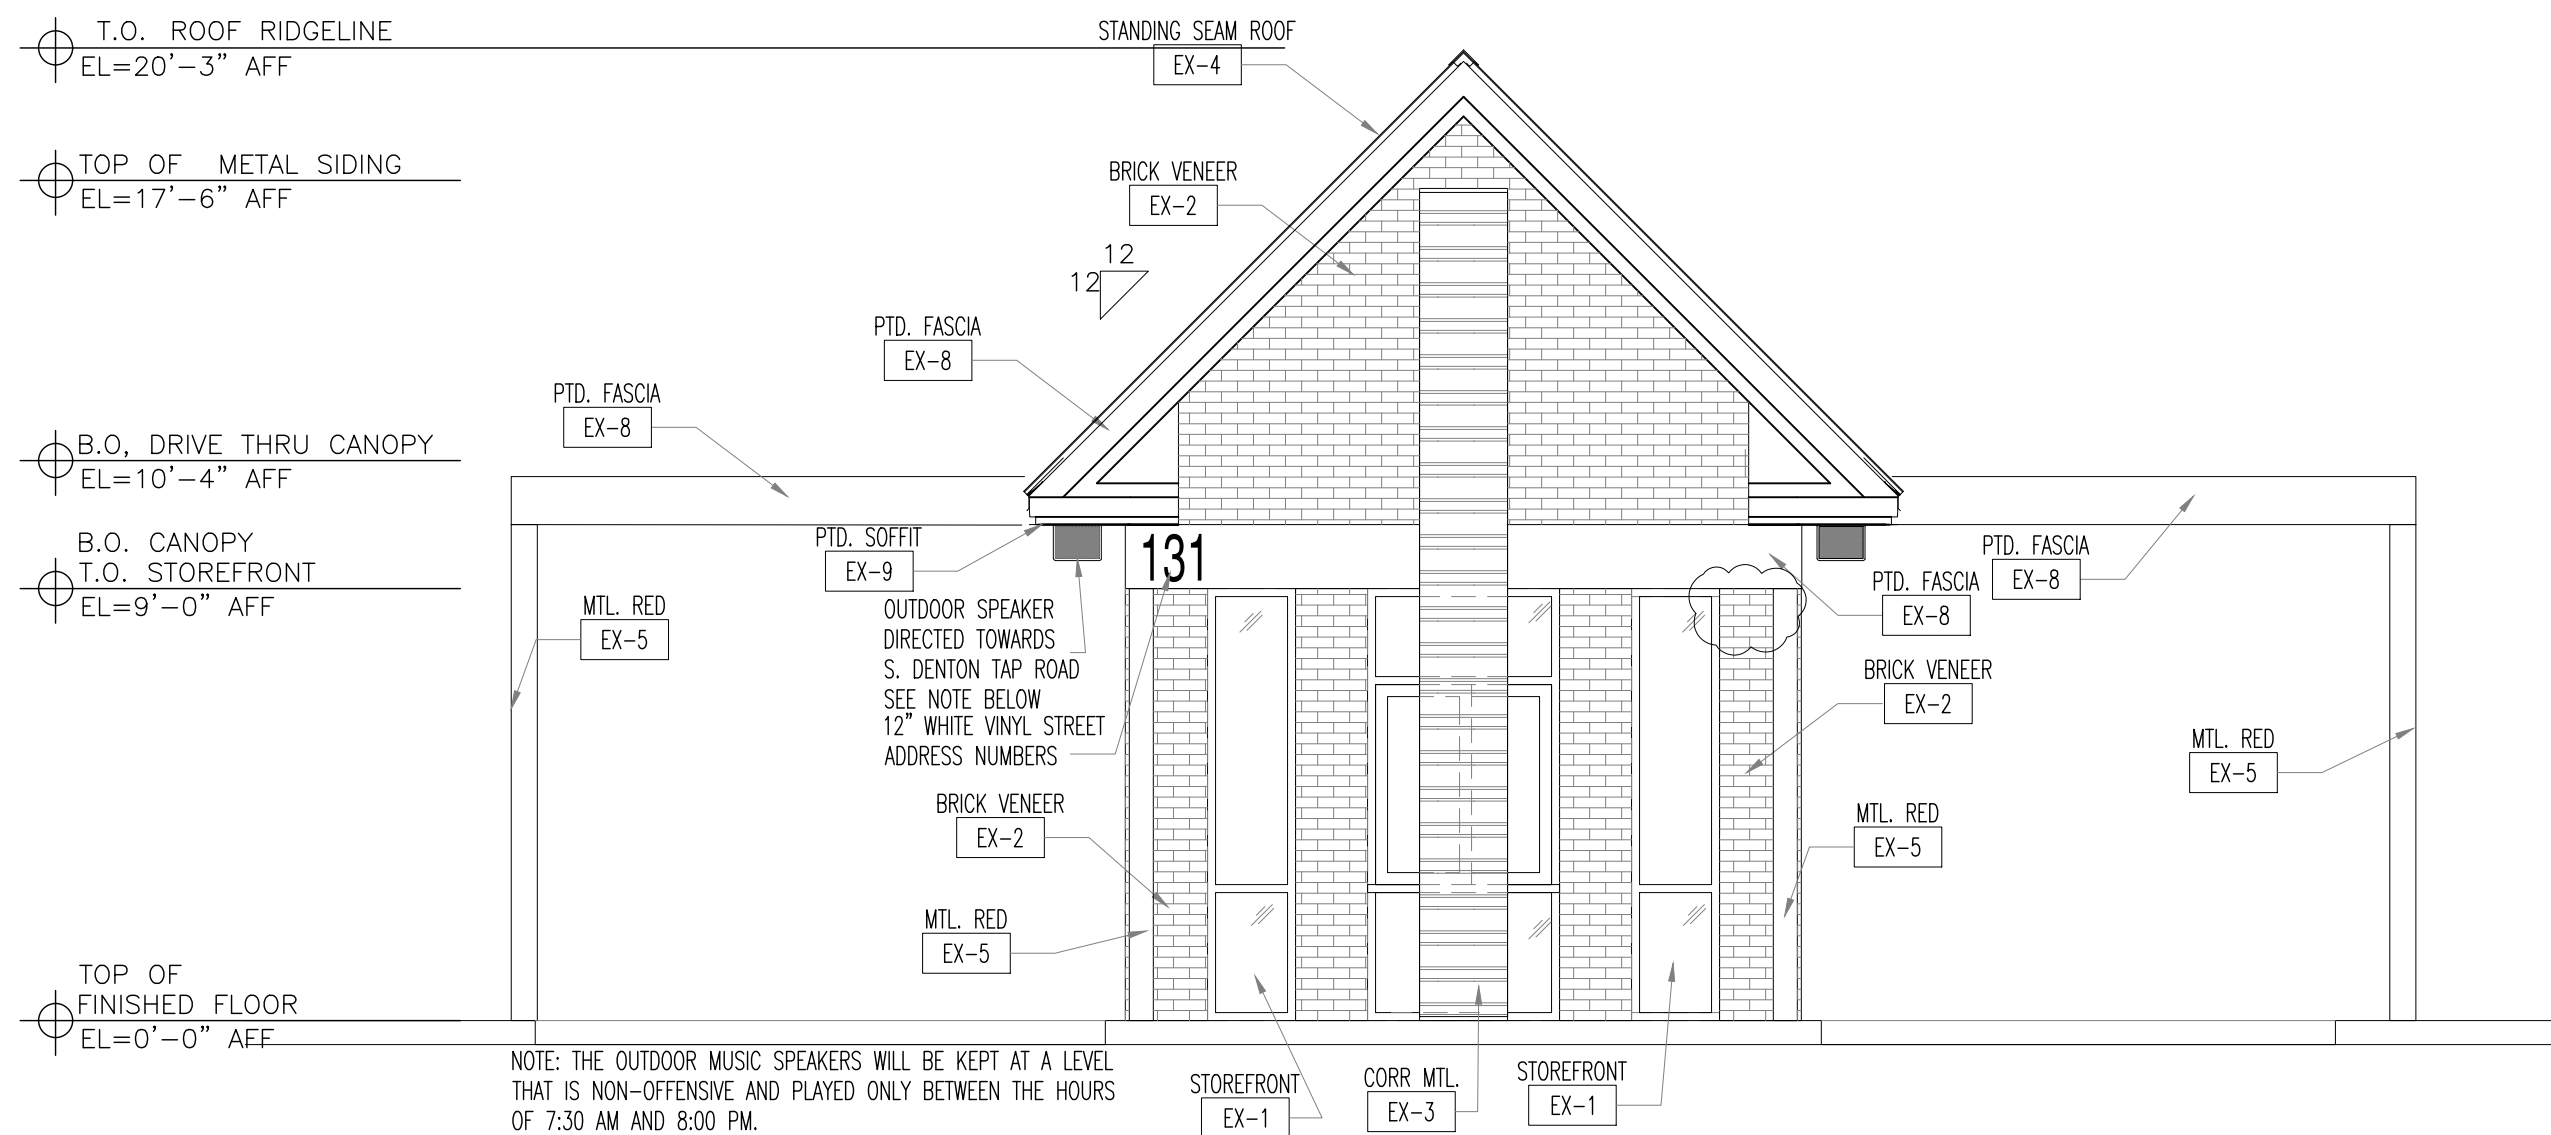

02 EAST ELEVATION
SCALE: 1/4" = 1'-0"

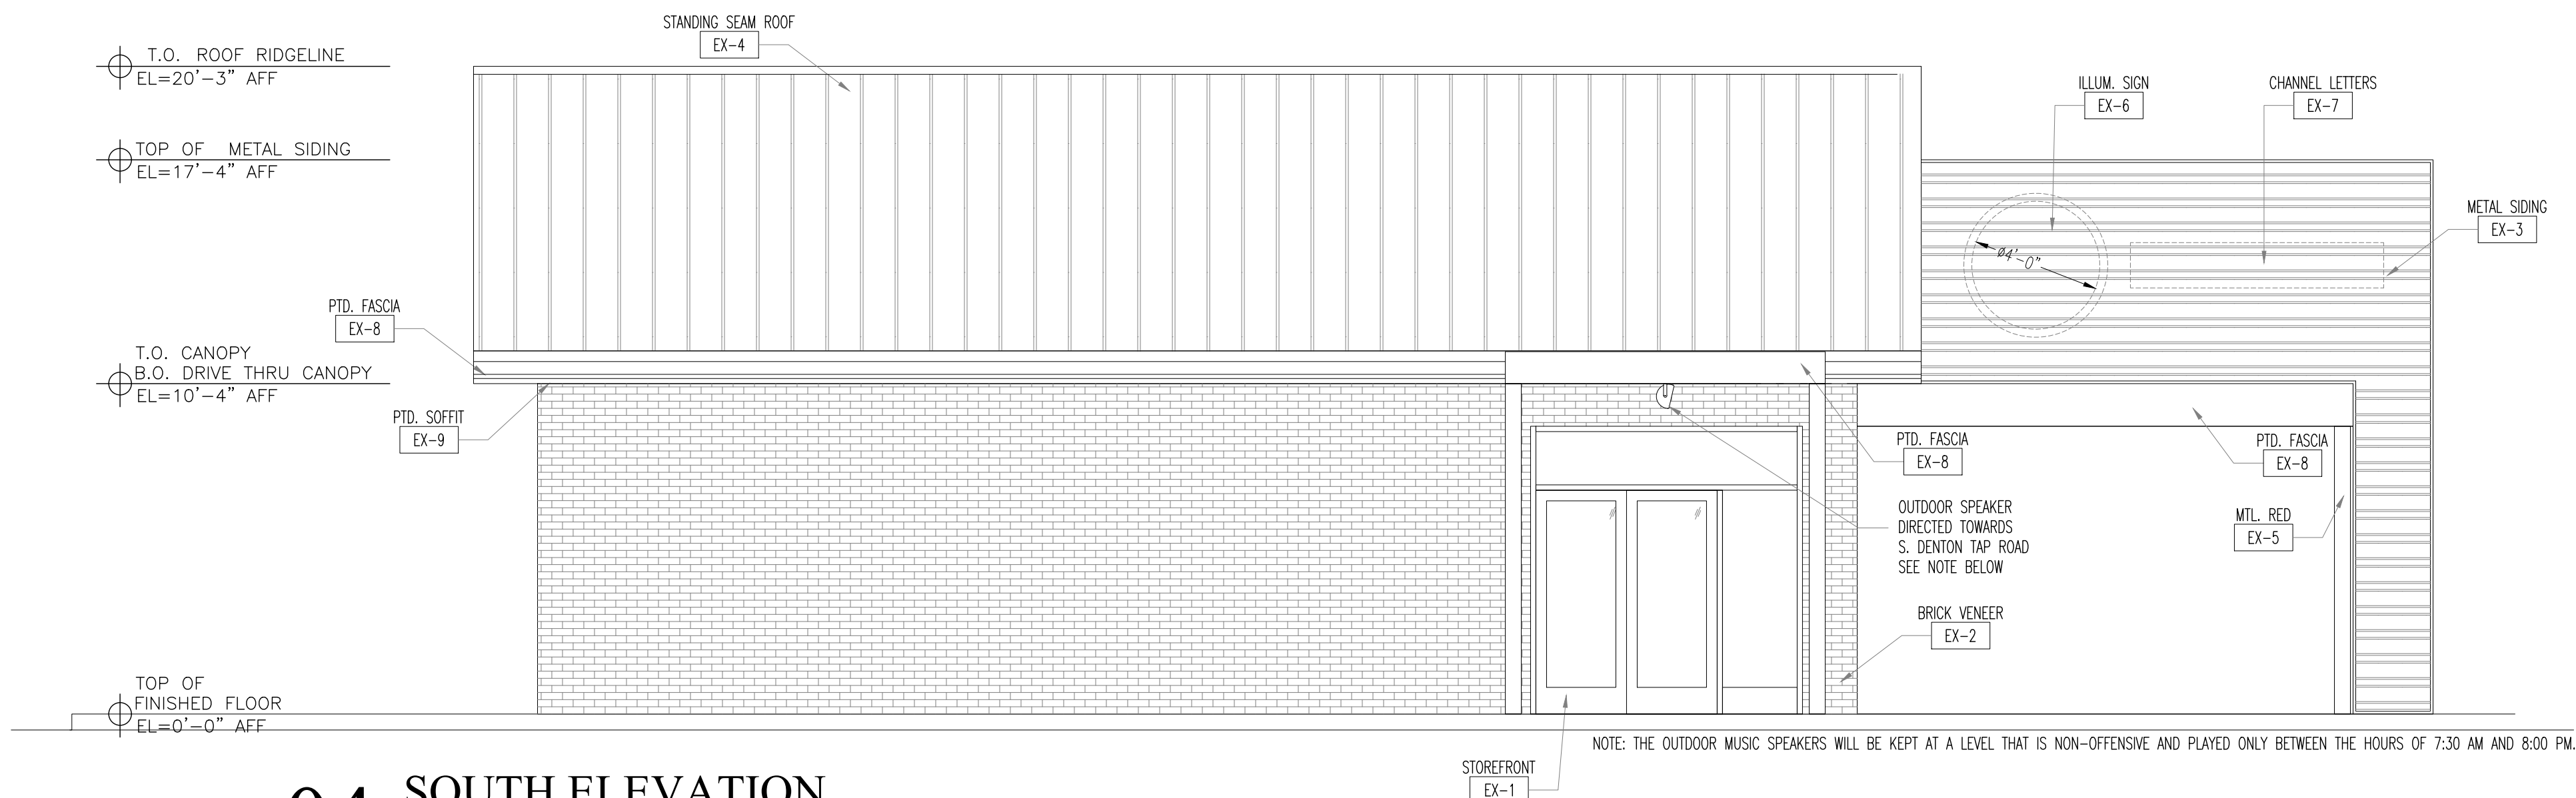


04 SOUTH ELEVATION
SCALE: 1/4" = 1'-0"

151 COFFEE
AT ARBOR MANORS ADDITION
LOT 3, BLOCK A
COPPELL, TEXAS



RICHMOND GROUP
architecture & planning
12200 STEMMONS FREEWAY, STE. 317, DALLAS, TEXAS 75234
PHONE: 972.484.5977 - FAX: 972.484.8641 - RCG@ARCH.COM

All drawings and written material herein constitute the original and unpublished work of the Architect, and the same may not be duplicated, used or disclosed without the written consent of the Architect.

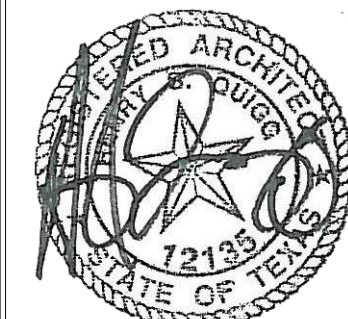

12/09/2019

REVISION
REVISION #1
12/18/2019

PROJECT NUMBER

2835

DATE

12/09/2019


SHEET

EXTERIOR
ELEVATIONS

A-200


DWG. FILE PLOT SCALE

FINAL

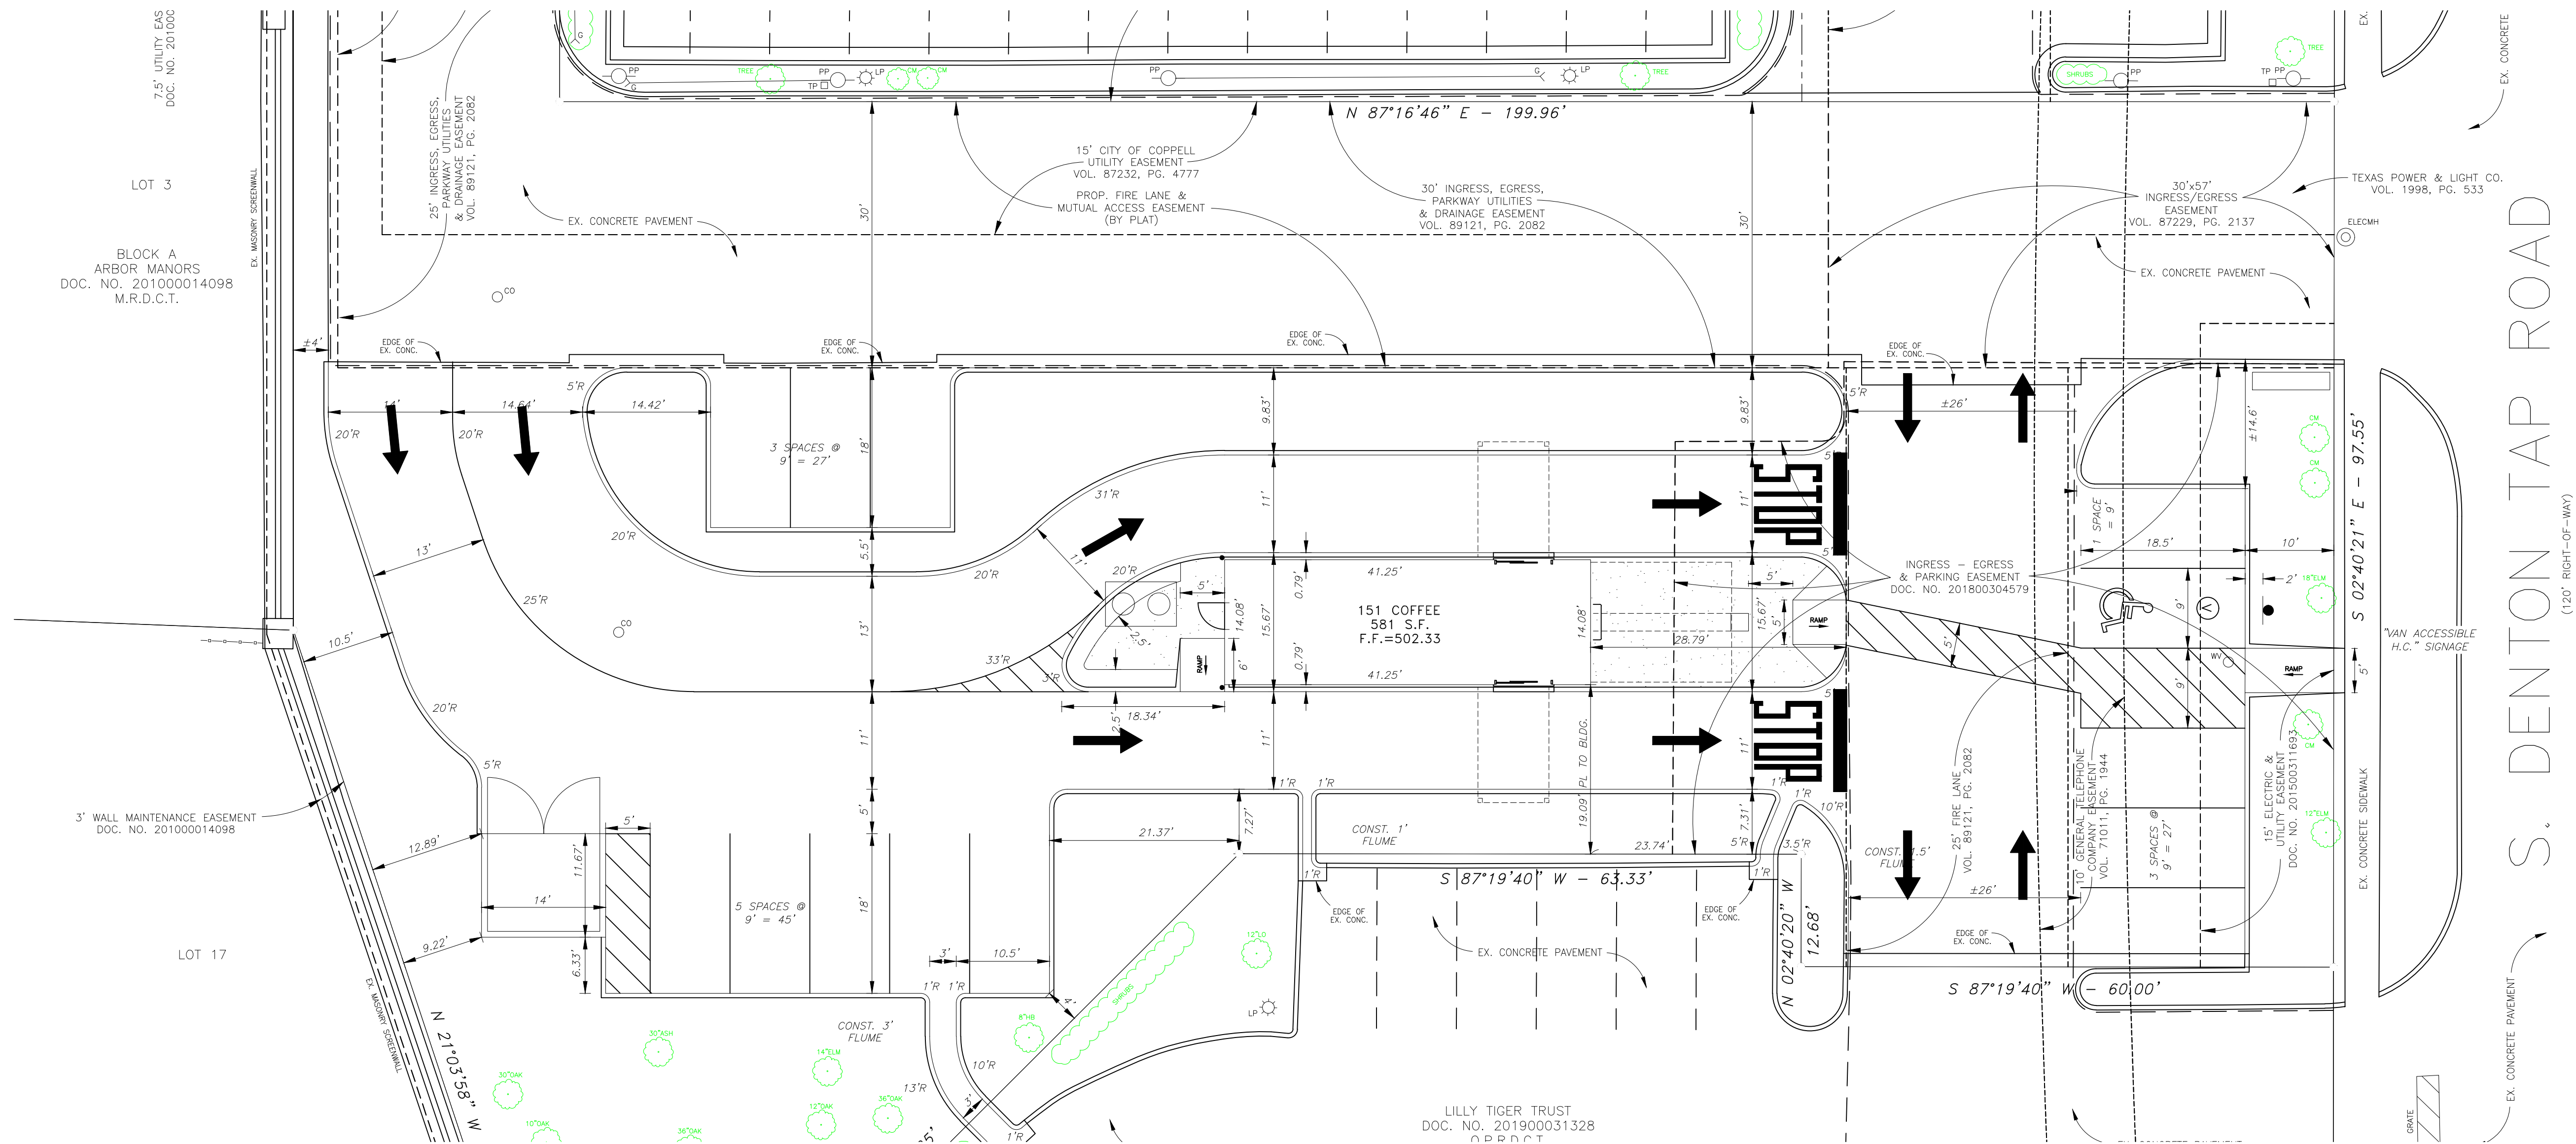


1 SITE PLAN


SCALE: 3/32" = 1'-0"

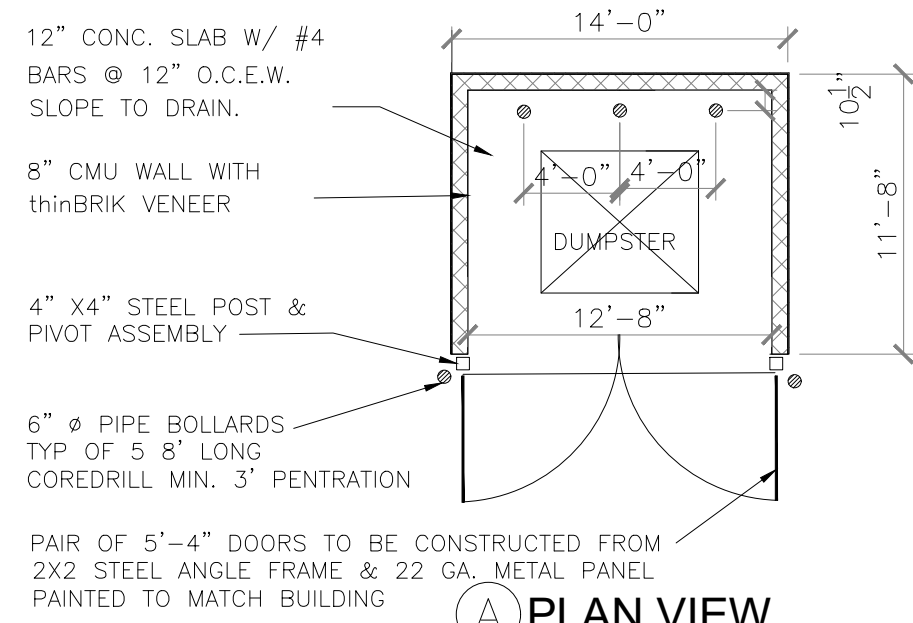


(A) PLAN VIEW

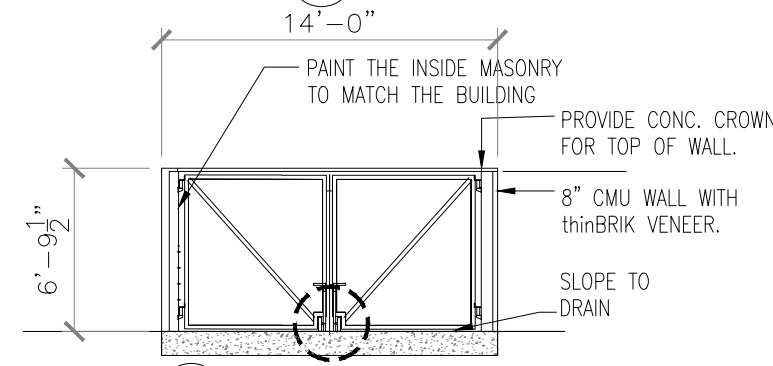


(C) ELEVATION @ GATE

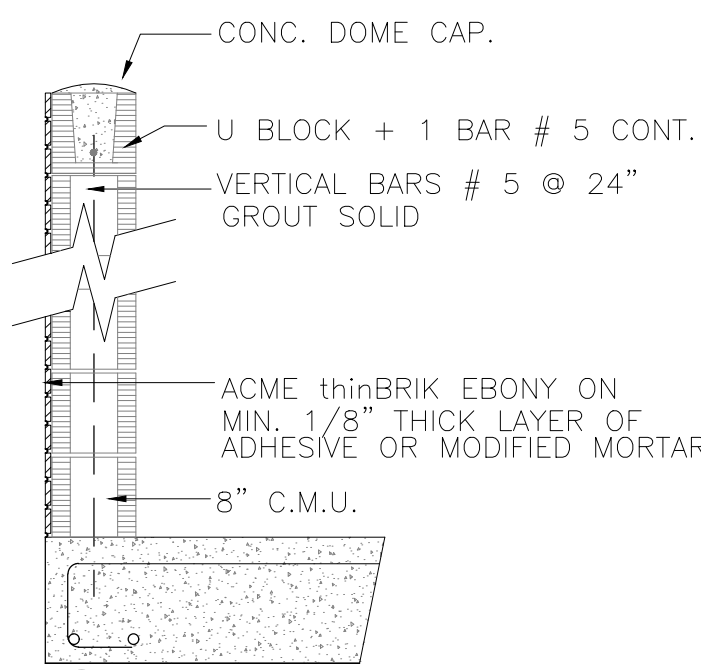


(B) SECTION @ BLOCK WALL

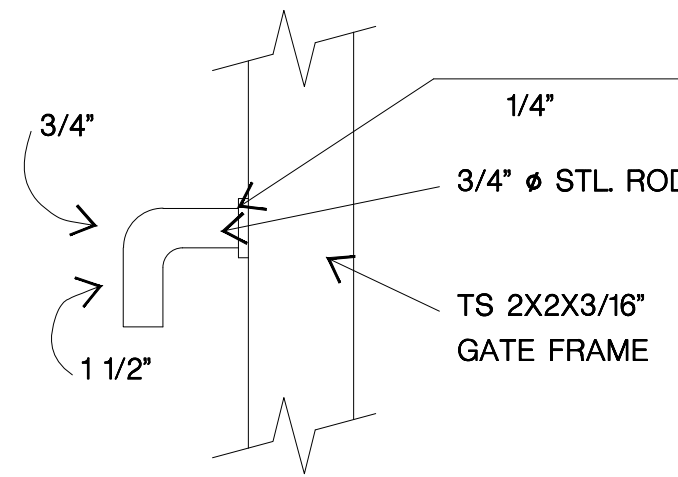


(D) DETAIL @ GATE PIVOT

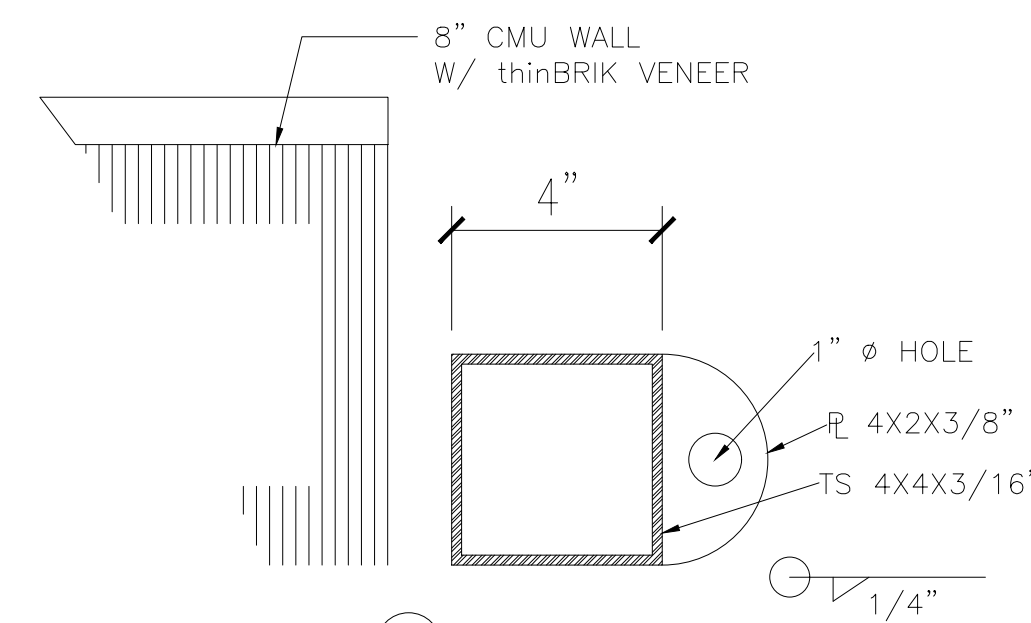


(E) SECTION @ STEEL POST

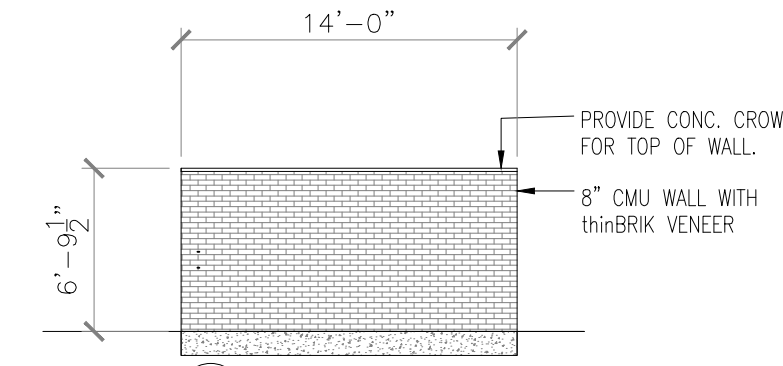

(G) ELEVATION @ BACK

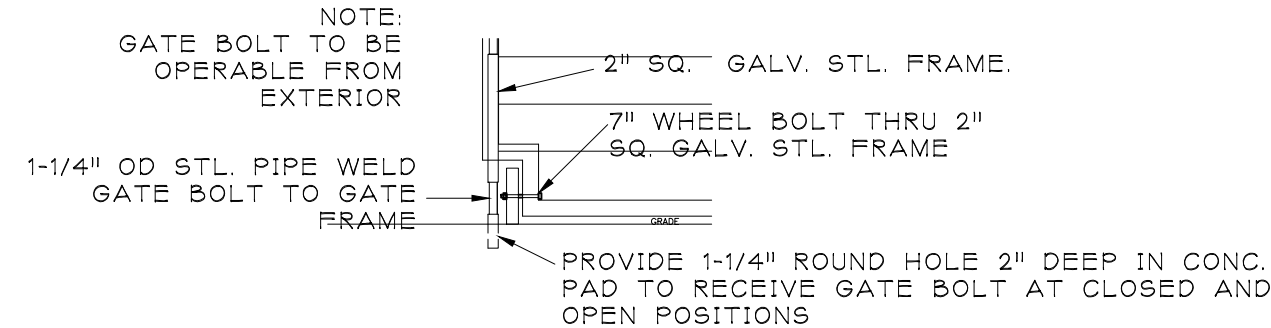

(F) DETAIL @ GATE BOLT

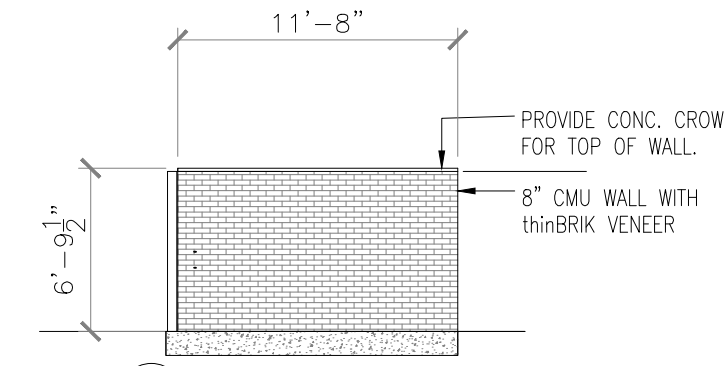

(H) ELEVATION @ SIDE

2 DUMPSTER ENCLOSURE


NOT TO SCALE

151 COFFEE
AT ARBOR MANORS ADDITION
LOT 3, BLOCK A
COPPELL, TEXAS



RICHMOND GROUP
architecture & planning

12200 STEMMONS FREEWAY, STE. 317, DALLAS, TEXAS 75234
PHONE: 972.484.5977 - FAX: 972.484.8641 - RG@RG-ARCH.COM

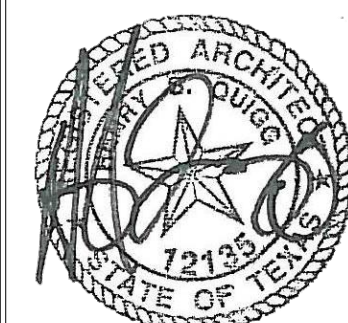

12/09/2019
REVISION

PROJECT NUMBER
2835

DATE
12/09/2019

SHEET
FLOOR PLAN
A-100

DWG. FILE
PLOT SCALE
FULL

EXHIBIT 'D-2'



12200 STEMMONS FREEWAY, STE. 317, DALLAS, TEXAS 75234
PHONE: 972.484.5977 - FAX: 972.484.8641 - RG@RG-ARCH.COM

EXHIBIT D-3

151 COFFEE / COPPELL, TEXAS



PROJECT #	PLOT SCALE	DWG. FILE	DATE
2835	-	-	2019 NOV 4

EXTERIOR
DD